



मुख्य नगर नियोजक
आगरा विकास प्राधिकरण

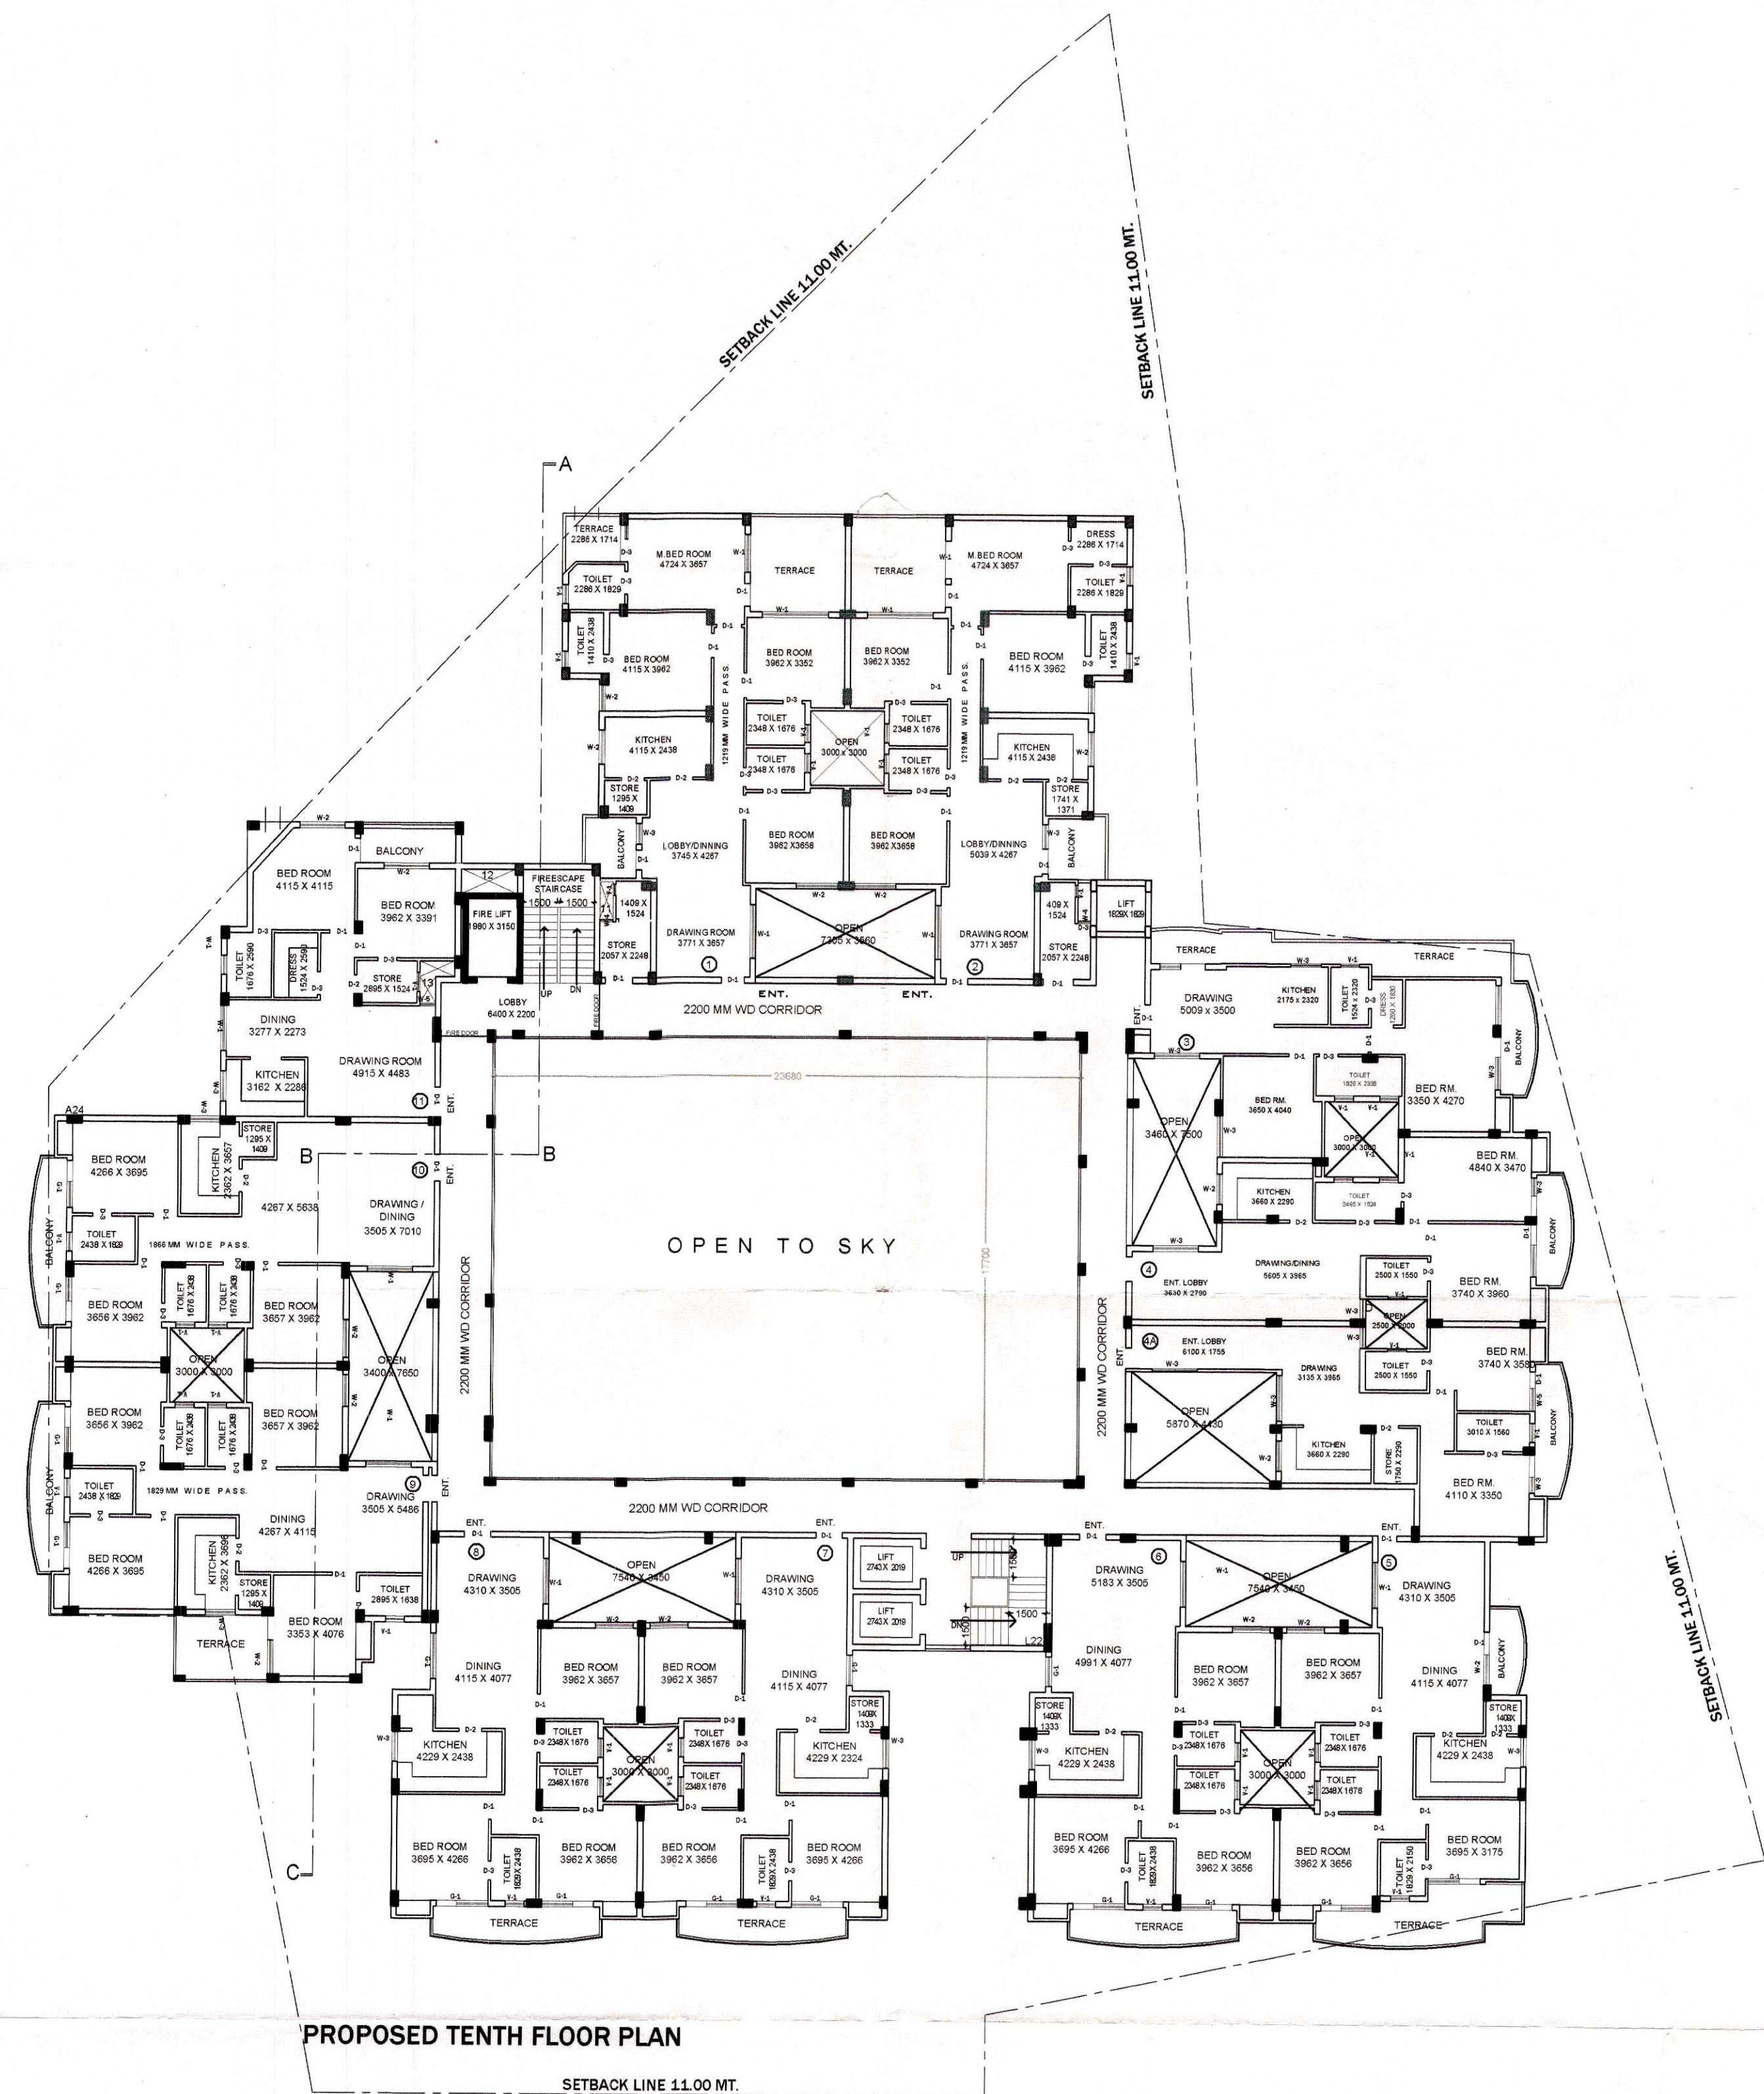

PROPOSED TENTH FLOOR PLAN

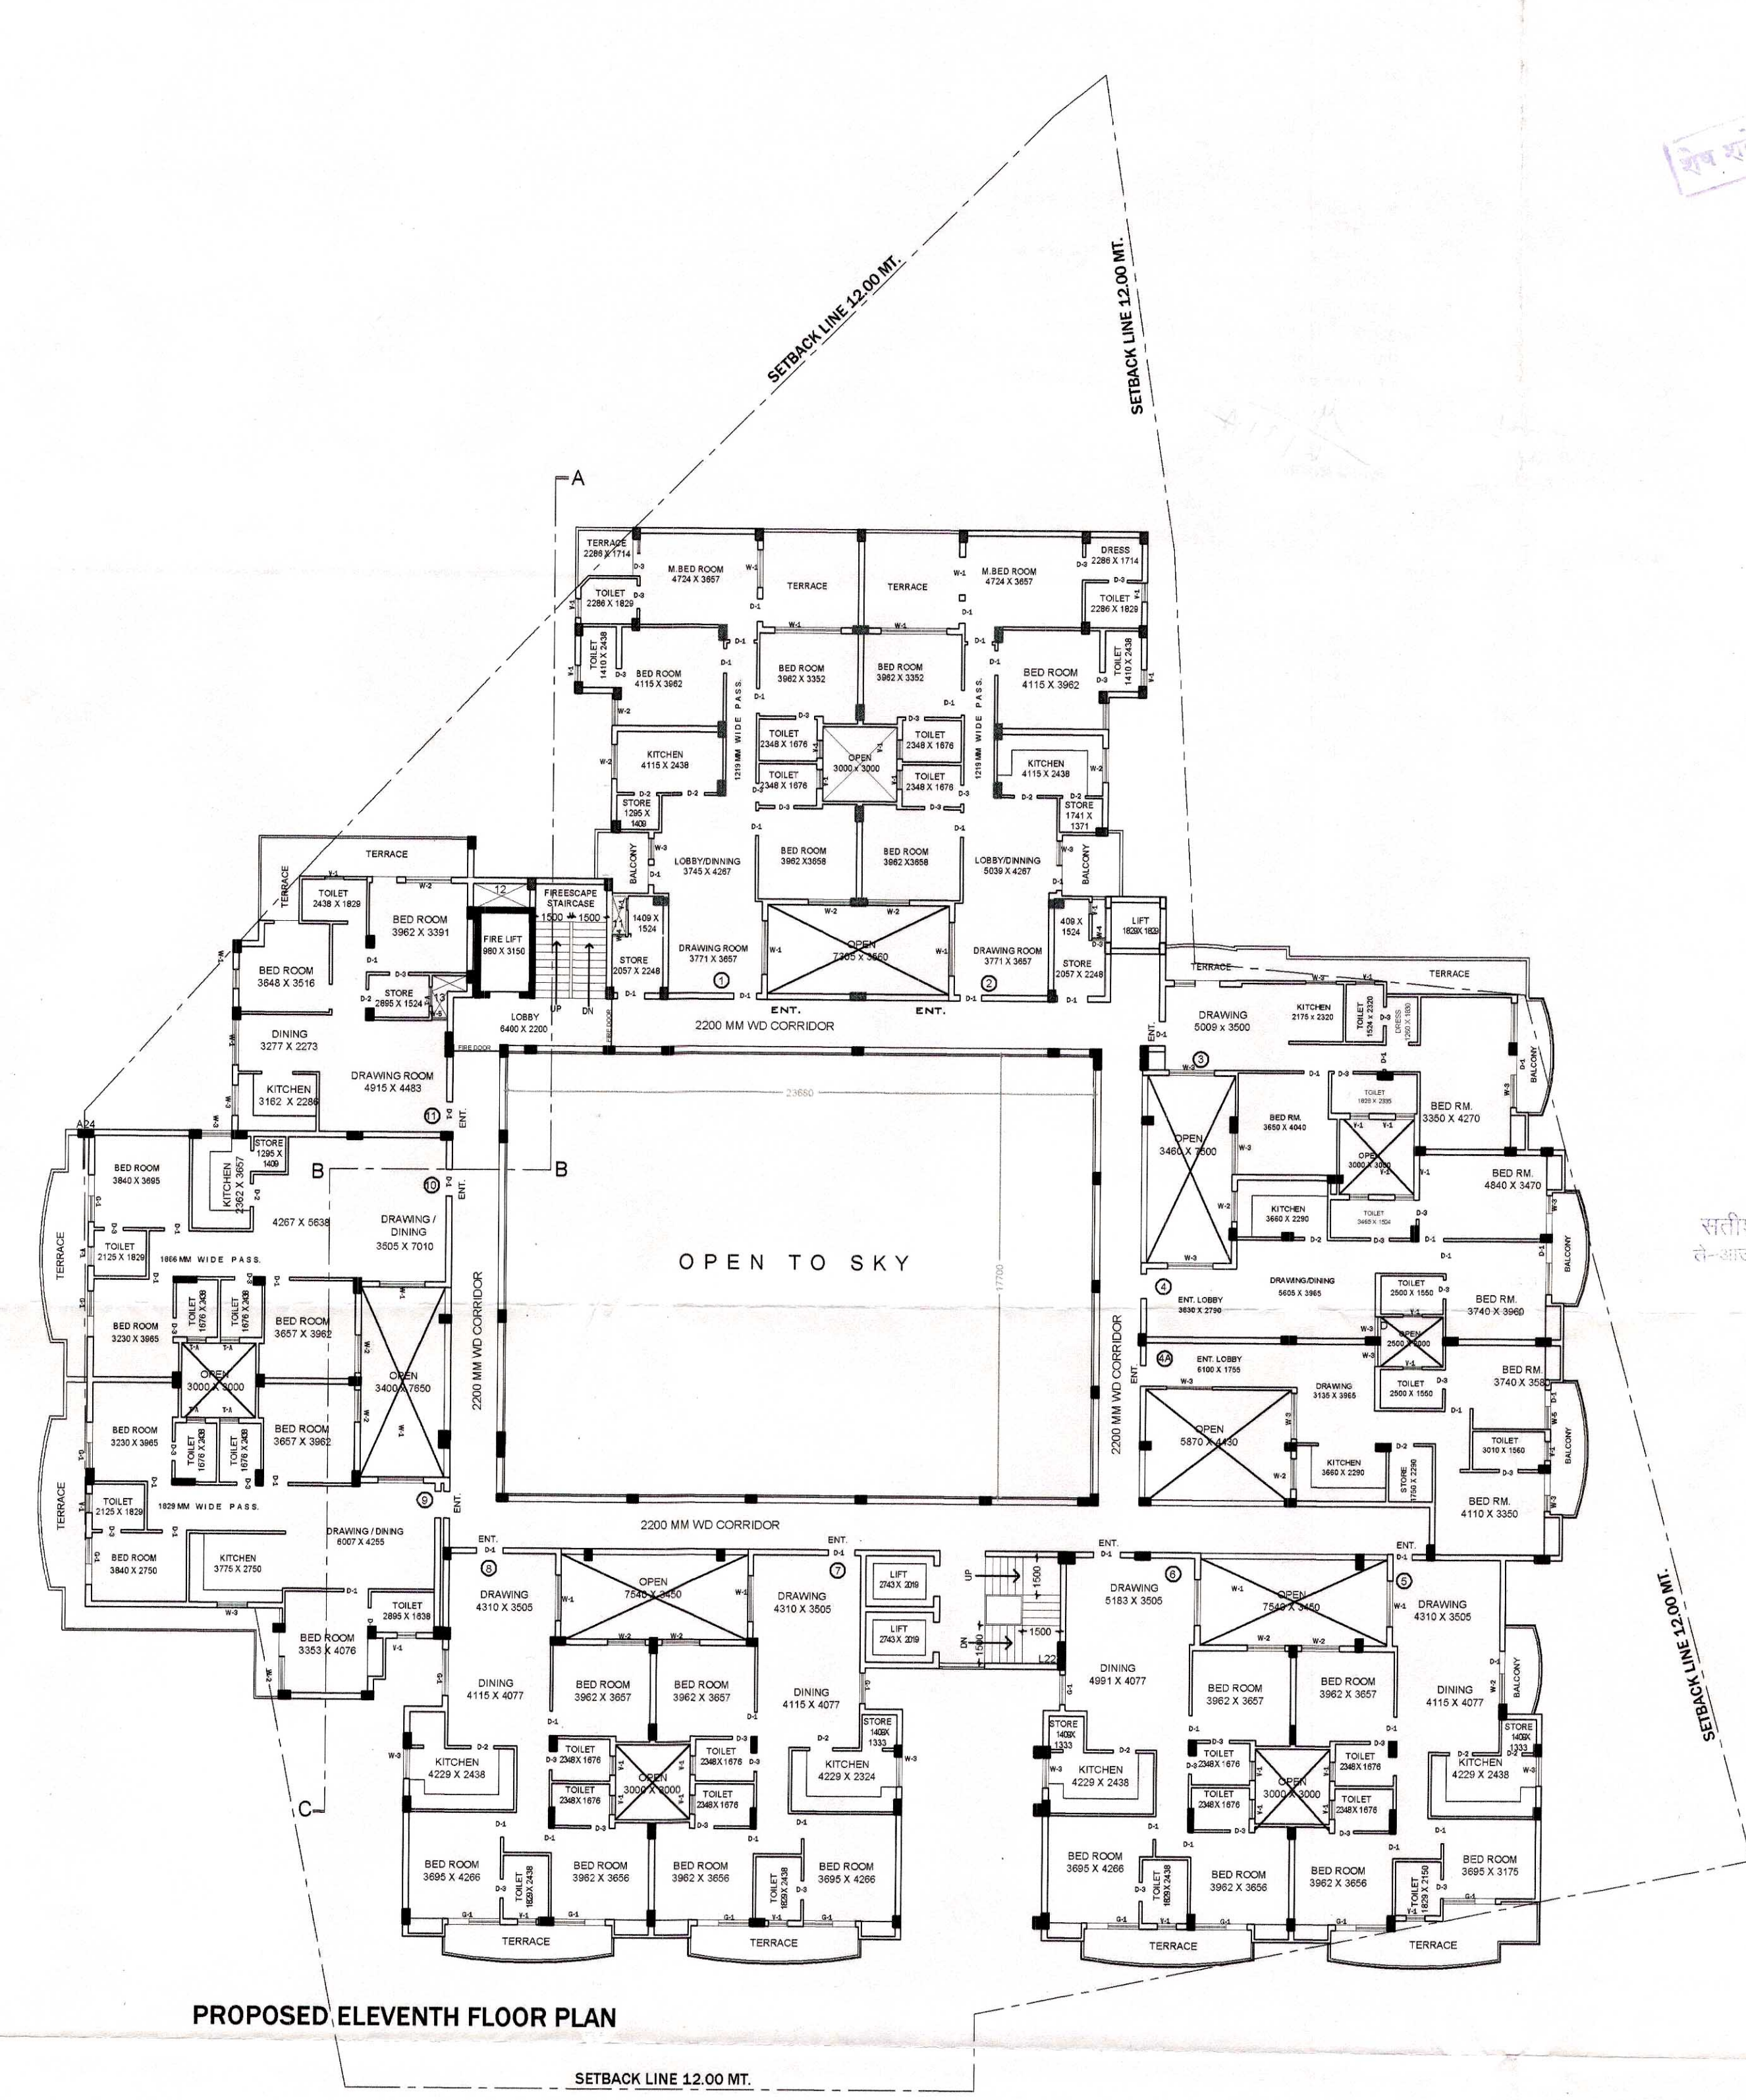

PROPOSED ELEVENTH FLOOR PLAN

- [illegible]

SCHEDULE OF OPENINGS
FOR 1st TO 9th FLOOR

G-1 - 2000 x 2100
D-1 - 1000 x 2100
D-2 - 900 x 2100
D-3 - 850 x 2100
W-1 - 2000 x 1200
W-2 - 1500 x 1200
W-3 - 1200 x 1200
W-4 - 500 x 1200
W-5 - 900 x 1200
V-1 - 850 x 600

NOTE:
01. ALL DIME. ARE IN MM
02. WRITTEN DIME. TO BE PREFERRED.

Ashish Mangal

ARCHITECT'S SIGNATURE: 
AMIT JUNEJA
B. ARCH
C.O.A. Reg. No. CA/2003/31190

PROPOSED PLAN FOR GROUP HOUSING
"APARNA RIVER VIEW" AT KHASARA NO. 492, 493,
506, 507, 508 & 561 MAUZA MAU, AGRA.

OWNER : APARNA INFRA BUILDER'S Pvt. Ltd.

DIRECTOR :
SHRI. ASHISH MANGAL S / O SHRI RAKESH MANGAL

SCALE	1:200	NORTH POINT
	SHEET NO - 4	

