
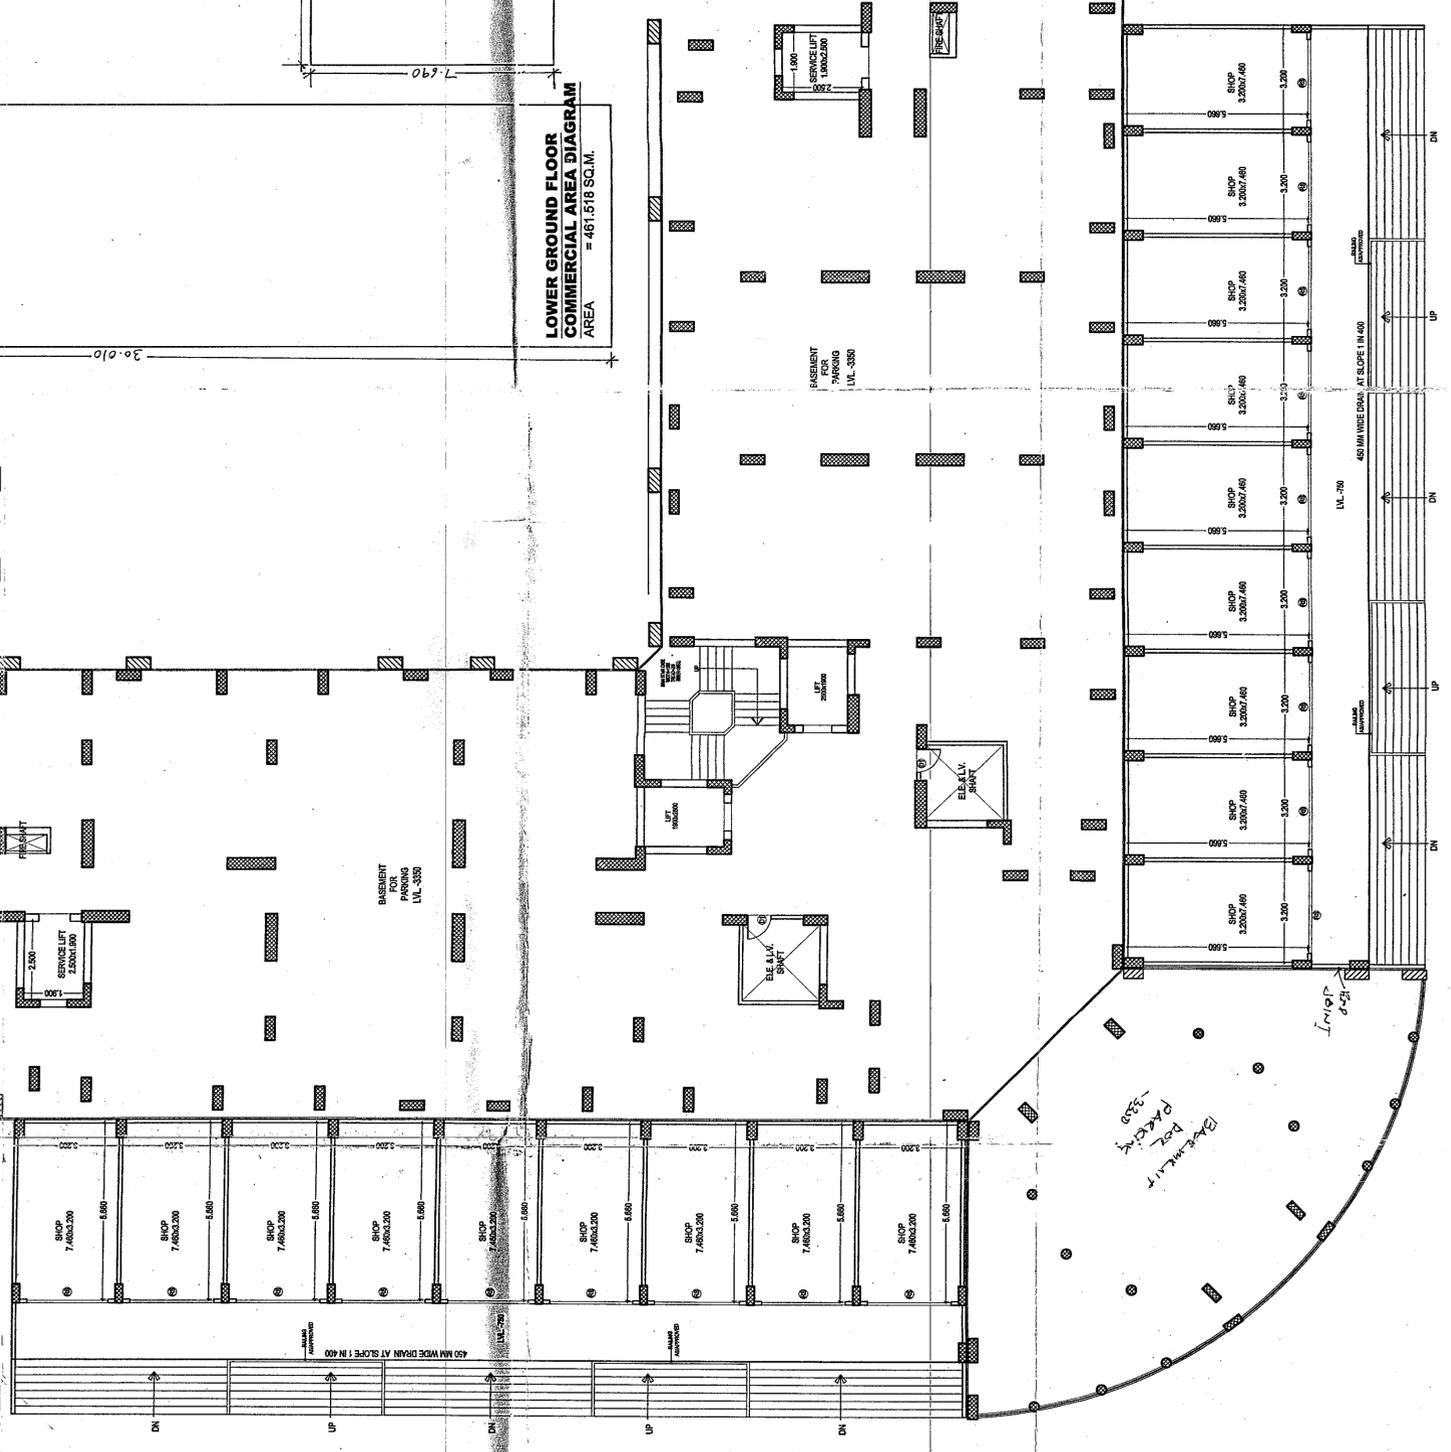


REVISED PLAN
 S-23
 21/03/25
 21/03/25

DOORS & WINDOWS SCHEDULE

S.NO.	TYPE	SIZE	S.LVL	LLVL
1	DW1	750x2100	±0.00	2.100
2	DW2	900x2100	±0.00	2.100
3	DW3	1050x2100	±0.00	2.100
4	DW4	1200x2400	±0.00+0.600	2.400
5	DW5	1200x2400	±0.00+0.600	2.400
6	DW6	1200x2400	±0.00+0.600	2.400
7	DW7	1200x2400	±0.00+0.600	2.400
8	DW8	1200x2400	±0.00+0.600	2.400
9	W1	900x1500	+900	2.400
10	W2	700x1500	+900	2.400
11	W2a	600x1500	+900	2.400

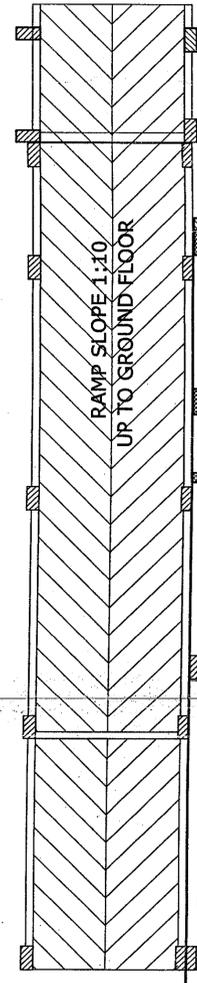

LOWER GROUND FLOOR COMMERCIAL AREA DIAGRAM
 AREA = 481.518 SQ.M.

PROJECT TITLE
 REVISED GROUP HOUSING AT PLOT NO - 7B, SECTOR - 137, NOIDA FOR - MIS M.P.G. REALTY PVT. LTD

DRAWING TITLE:-
 LOWER GROUND FLOOR PLAN (COMMERCIAL) & AREA CHART (TOWER-L) (G +16)

SCALE 1:100
DATE 20/03/25

DEALT 20/03/25
JOB NO. \\Comp\9\VE\DAFFODIL\REVISED SUBMISSION_2020296_2020321_FINAL CLUSTER.dwg

DRG NO. S-23

ARCHITECT'S SIGN
 For M.P.G Realty Private Limited
 Authorized Signatory

OWNERS SIGN

LOWER GROUND FLOOR PLAN (COMMERCIAL)