


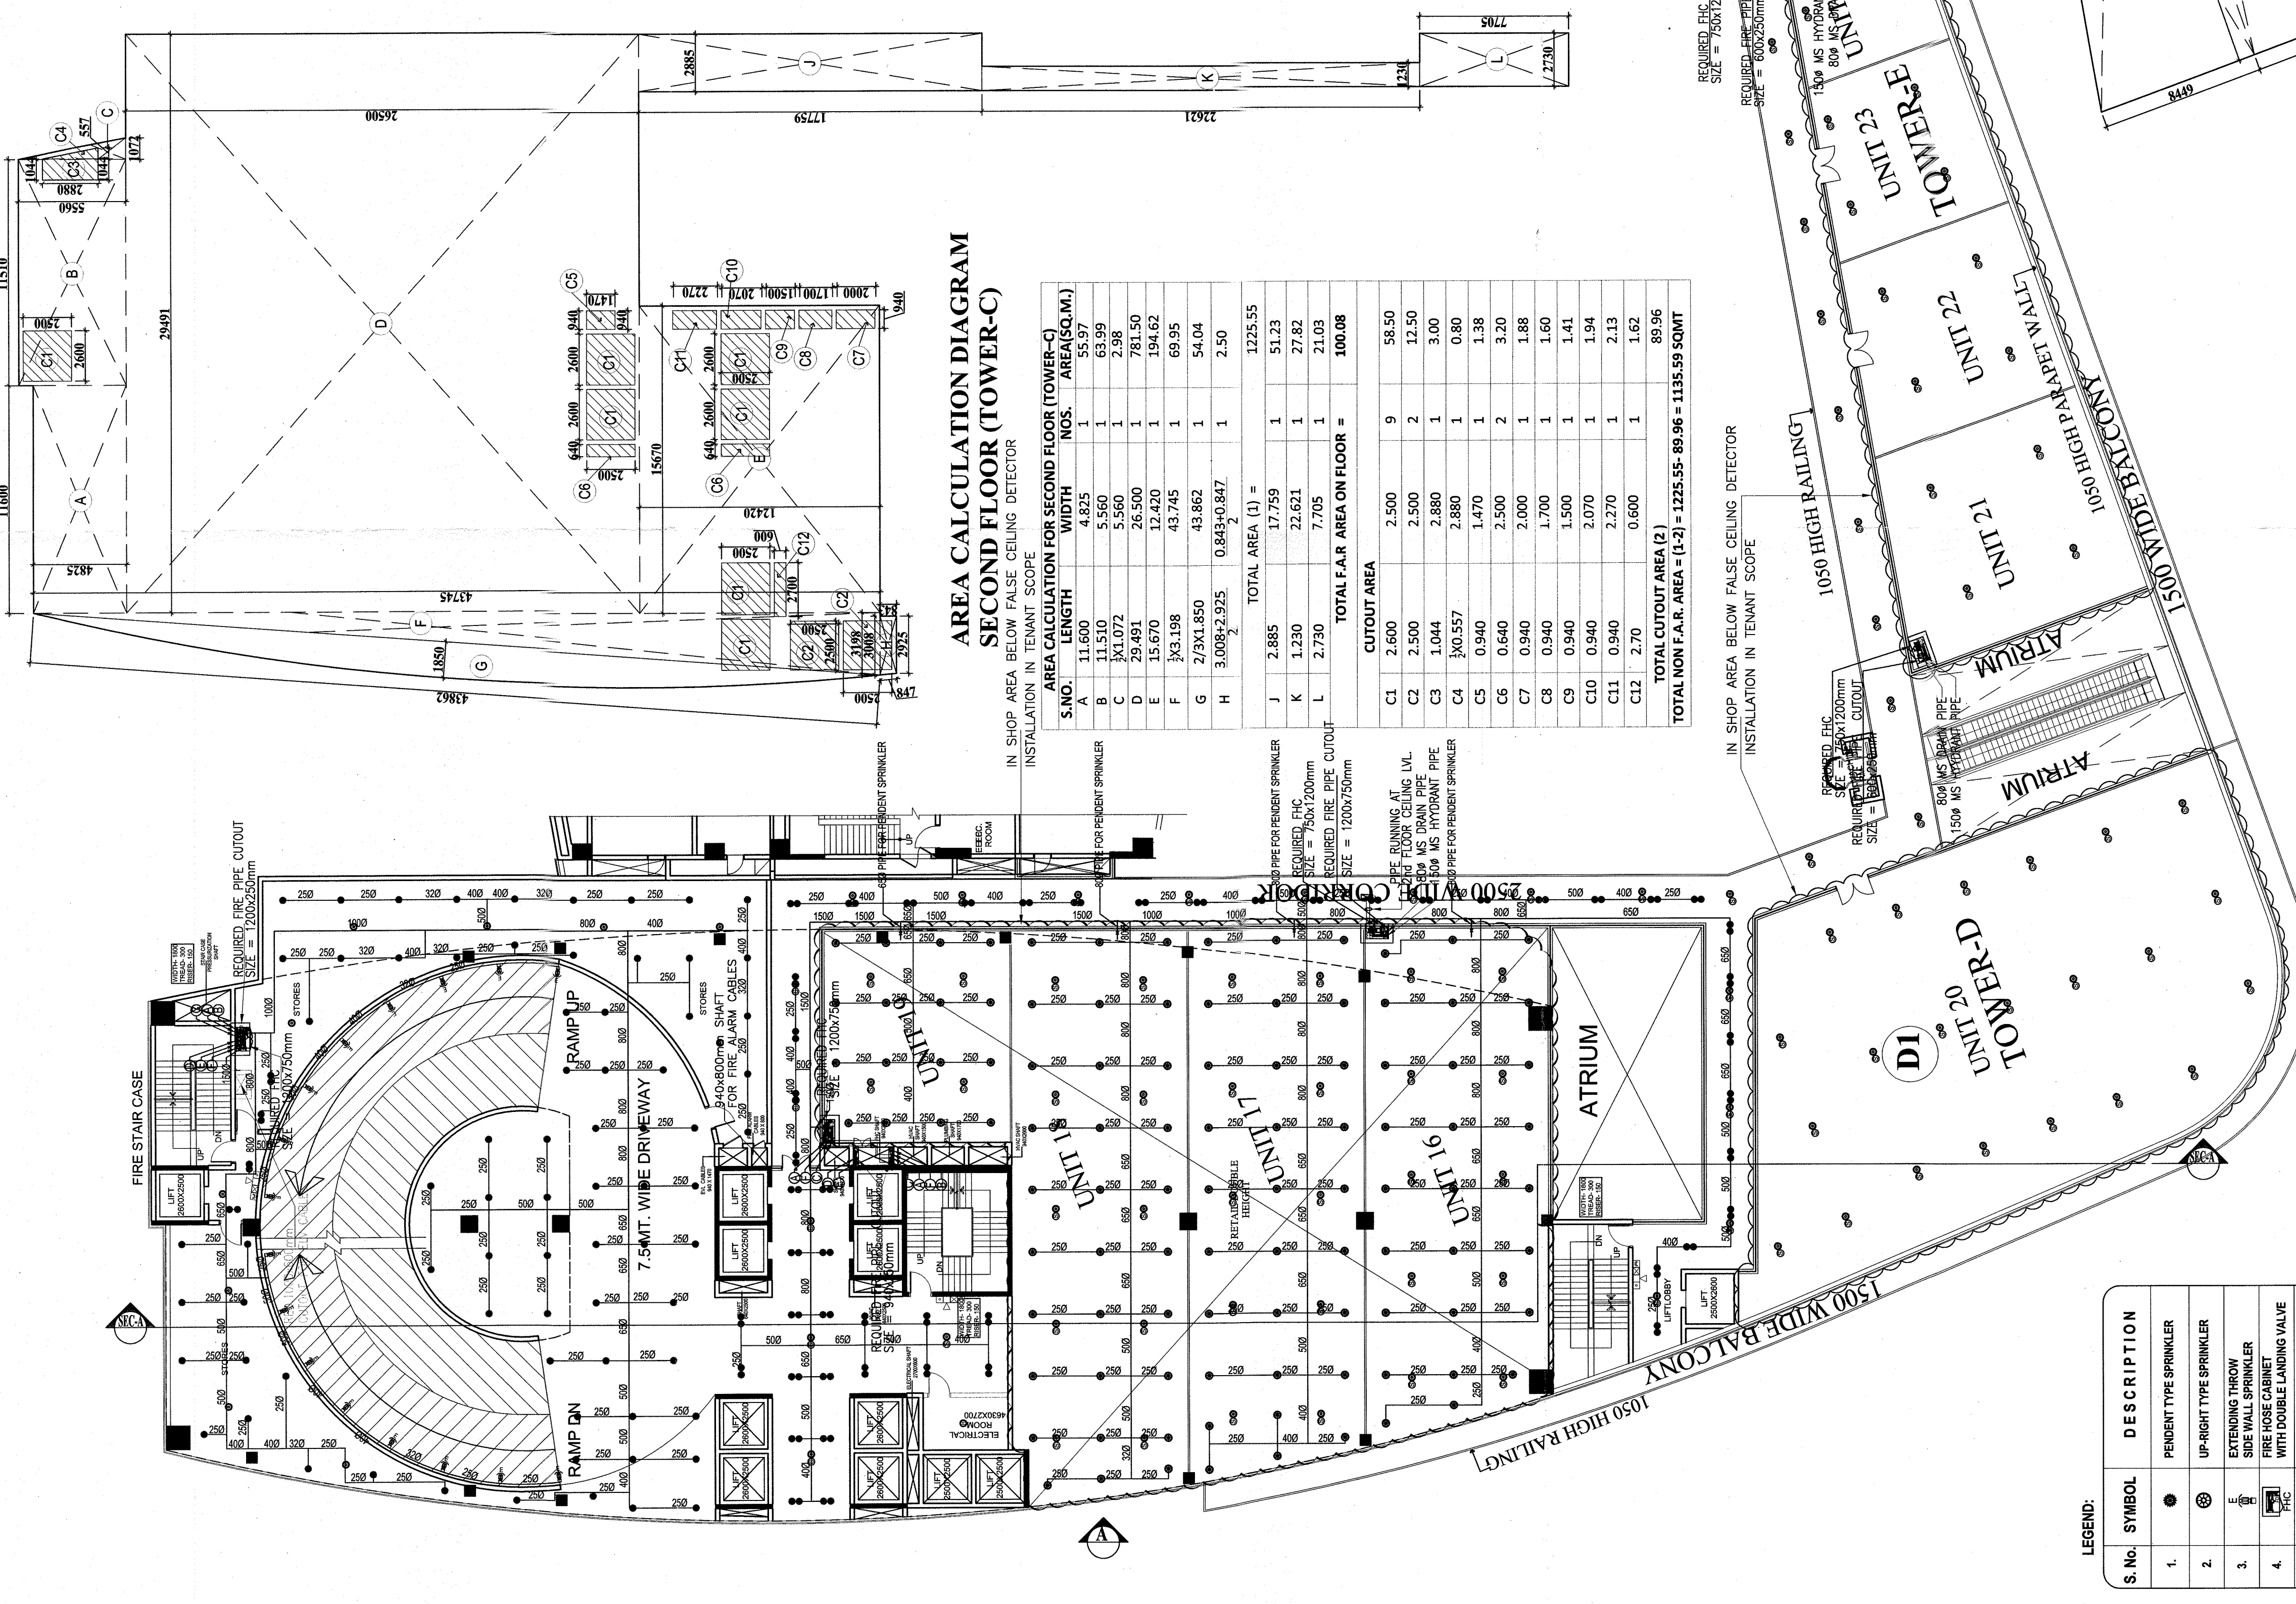

SECOND FLOOR PLAN

S.NO.	SYMBOL	DESCRIPTION
1.	①	PERMET TYPE SPRINKLER
2.	②	UP-RIGHT TYPE SPRINKLER
3.	③	EXTENSIBLE WAND SPRINKLER
4.	④	FIRE HOSE CARRIAGE SPRINKLER
5.	⑤	SMOKE DETECTOR
6.	⑥	SMOKE DETECTOR ABOVE FALSE CEILING
7.	⑦	BEAM DETECTOR
8.	⑧	RECEIVER FOR BEAM DETECTOR
9.	⑨	SMOKE DETECTOR
10.	⑩	SMOKE DETECTOR
11.	⑪	SMOKE DETECTOR
12.	⑫	SMOKE DETECTOR
13.	⑬	SMOKE DETECTOR

SECOND FLOOR ENVELOPE AREA (TOWER-E)

NO.	AREA (SQM.)
A	149.031 X 8.449
B	146.797 X 5.915
C	142.234 X 5.915
TOTAL	490.53

FIRE SUBMISSION

DWG.NO. 07


FLOOR PLANS & AREA DETAIL

SCALE 1 : 200

Note -
01 - Lifts shall be eight passengers elevators with automatic doors.
02 - Both elevators shall be provided with fireman switch for emergency purposes.


Project for

ADDITIONS & ALTERATIONS PLAN OF
ADVANT I.T. PARK
AT PLOT - 7 SECTOR - 142,
EX-PRESS HIGH-WAY
NOIDA-201301 (U.P.)

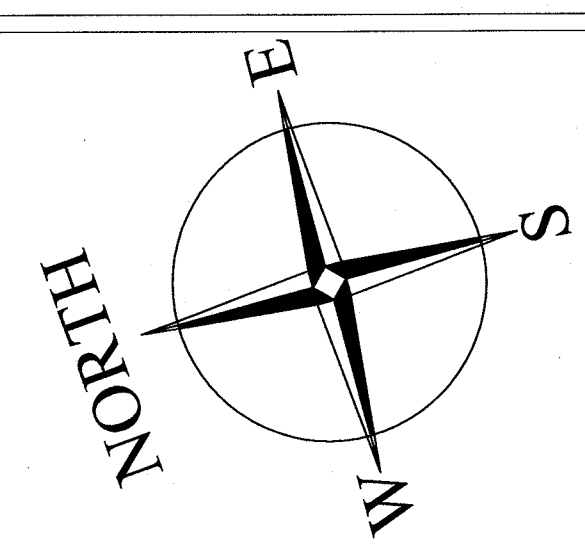

Director sign.

Architect's sign.

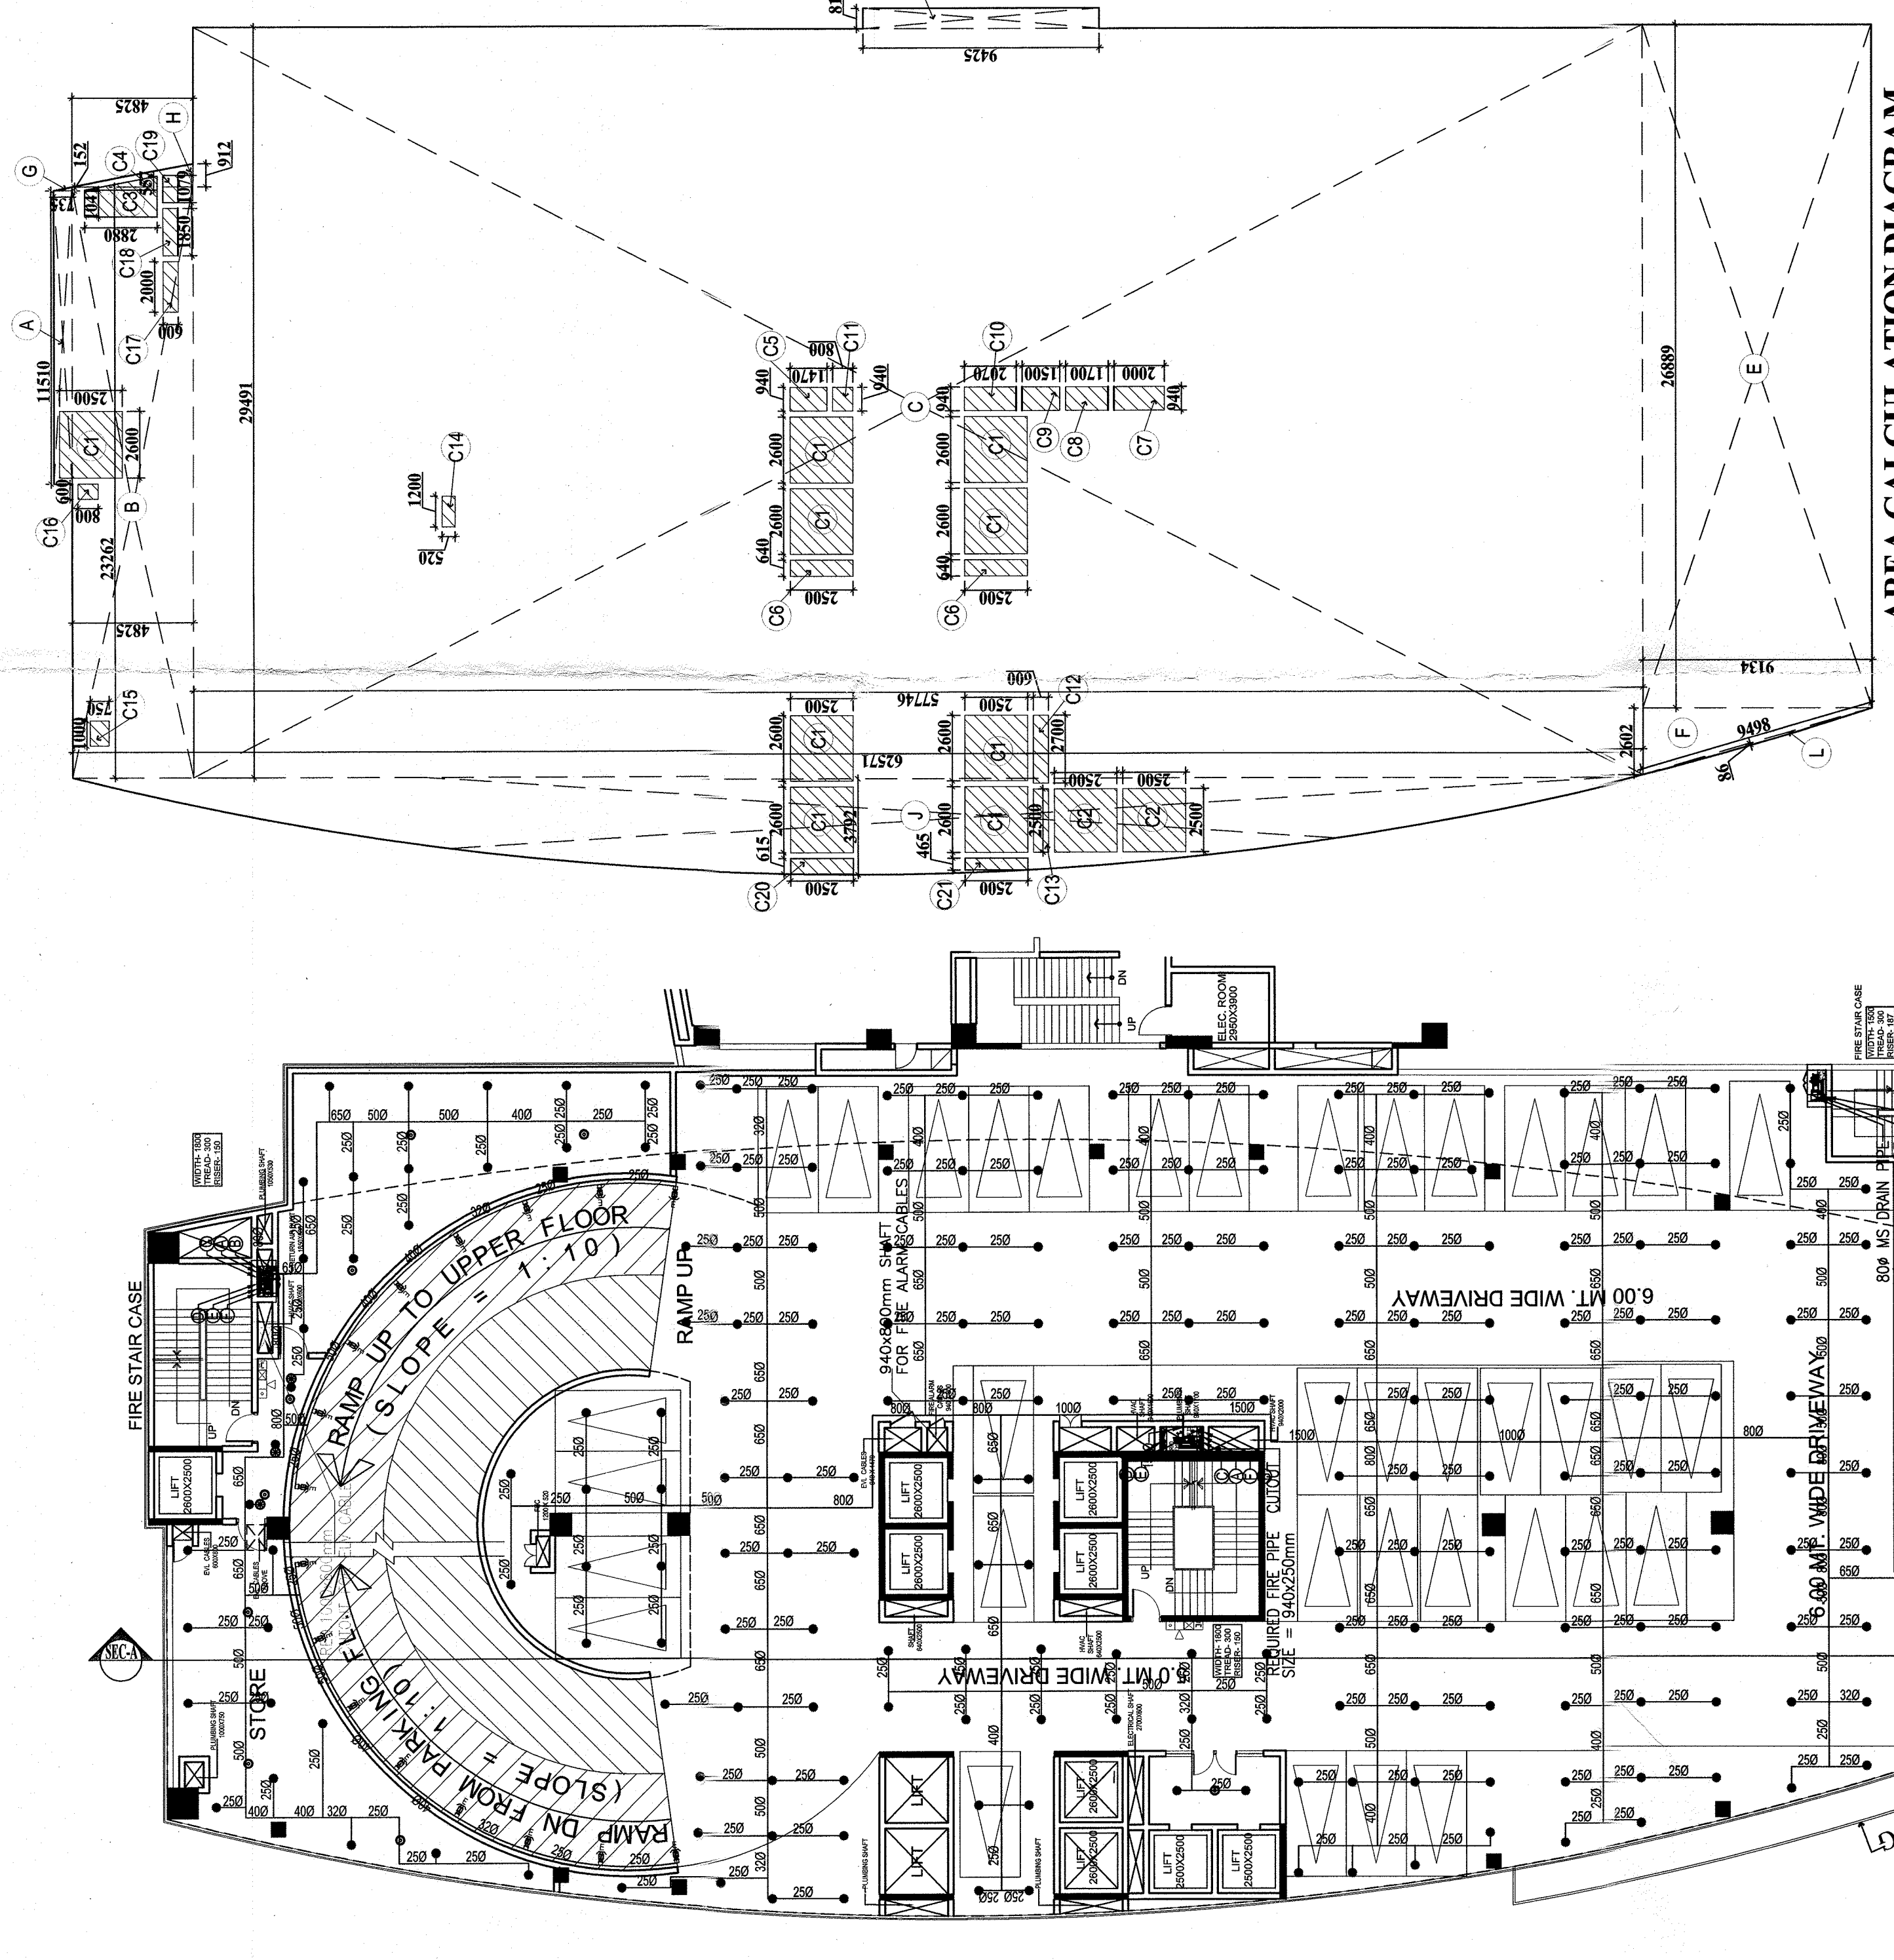


THIRD FLOOR PLAN

S.NO.	LENGTH	WIDTH	NO.	AREA(SQ.M.)
A	27.50	1.00	1	27.50
B	27.50	1.00	1	27.50
C	27.50	1.00	1	27.50
D	27.50	1.00	1	27.50
E	27.50	1.00	1	27.50
TOTAL				137.50

THIRD FLOOR (TOWER-D)

THIRD FLOOR (TOWER-E)

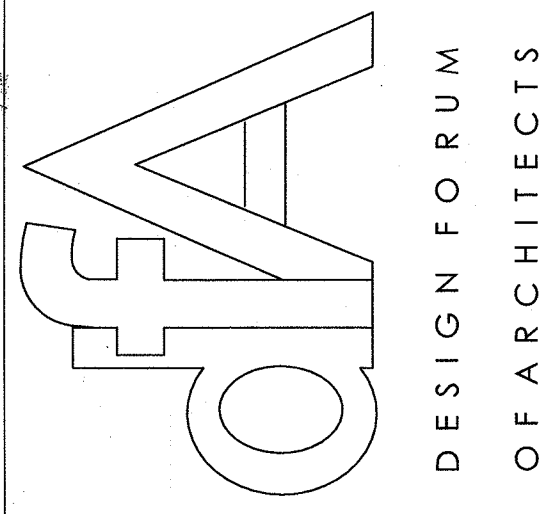

For ADVANT I.T. PARK EXCLUSIVELY
Director

Architect's sign.