






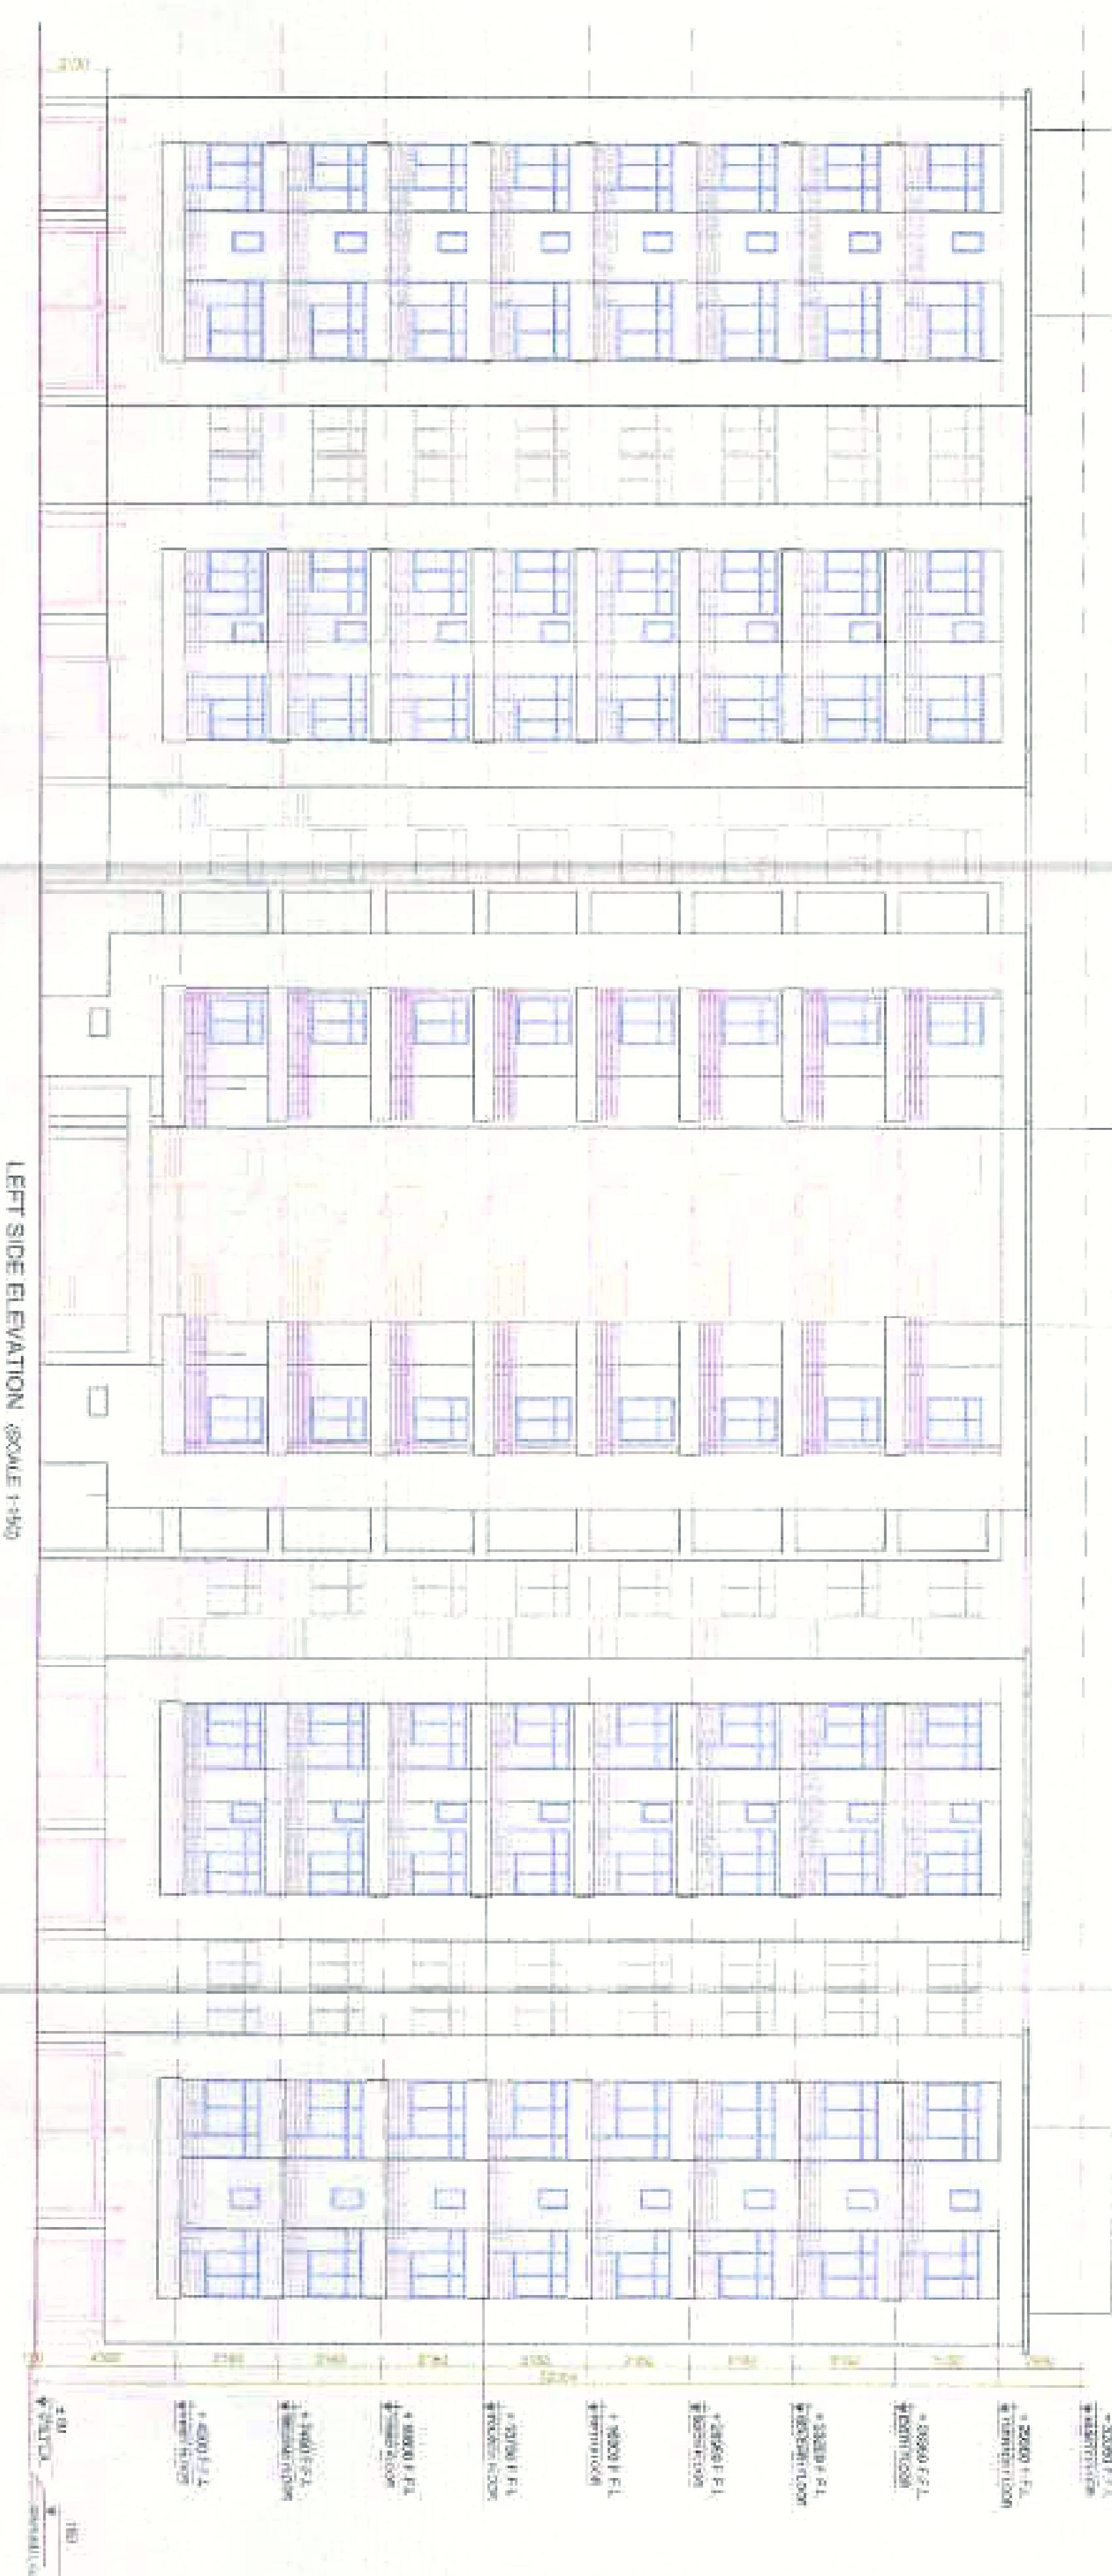

LEFT SIDE ELEVATION (SCALE 1:150)

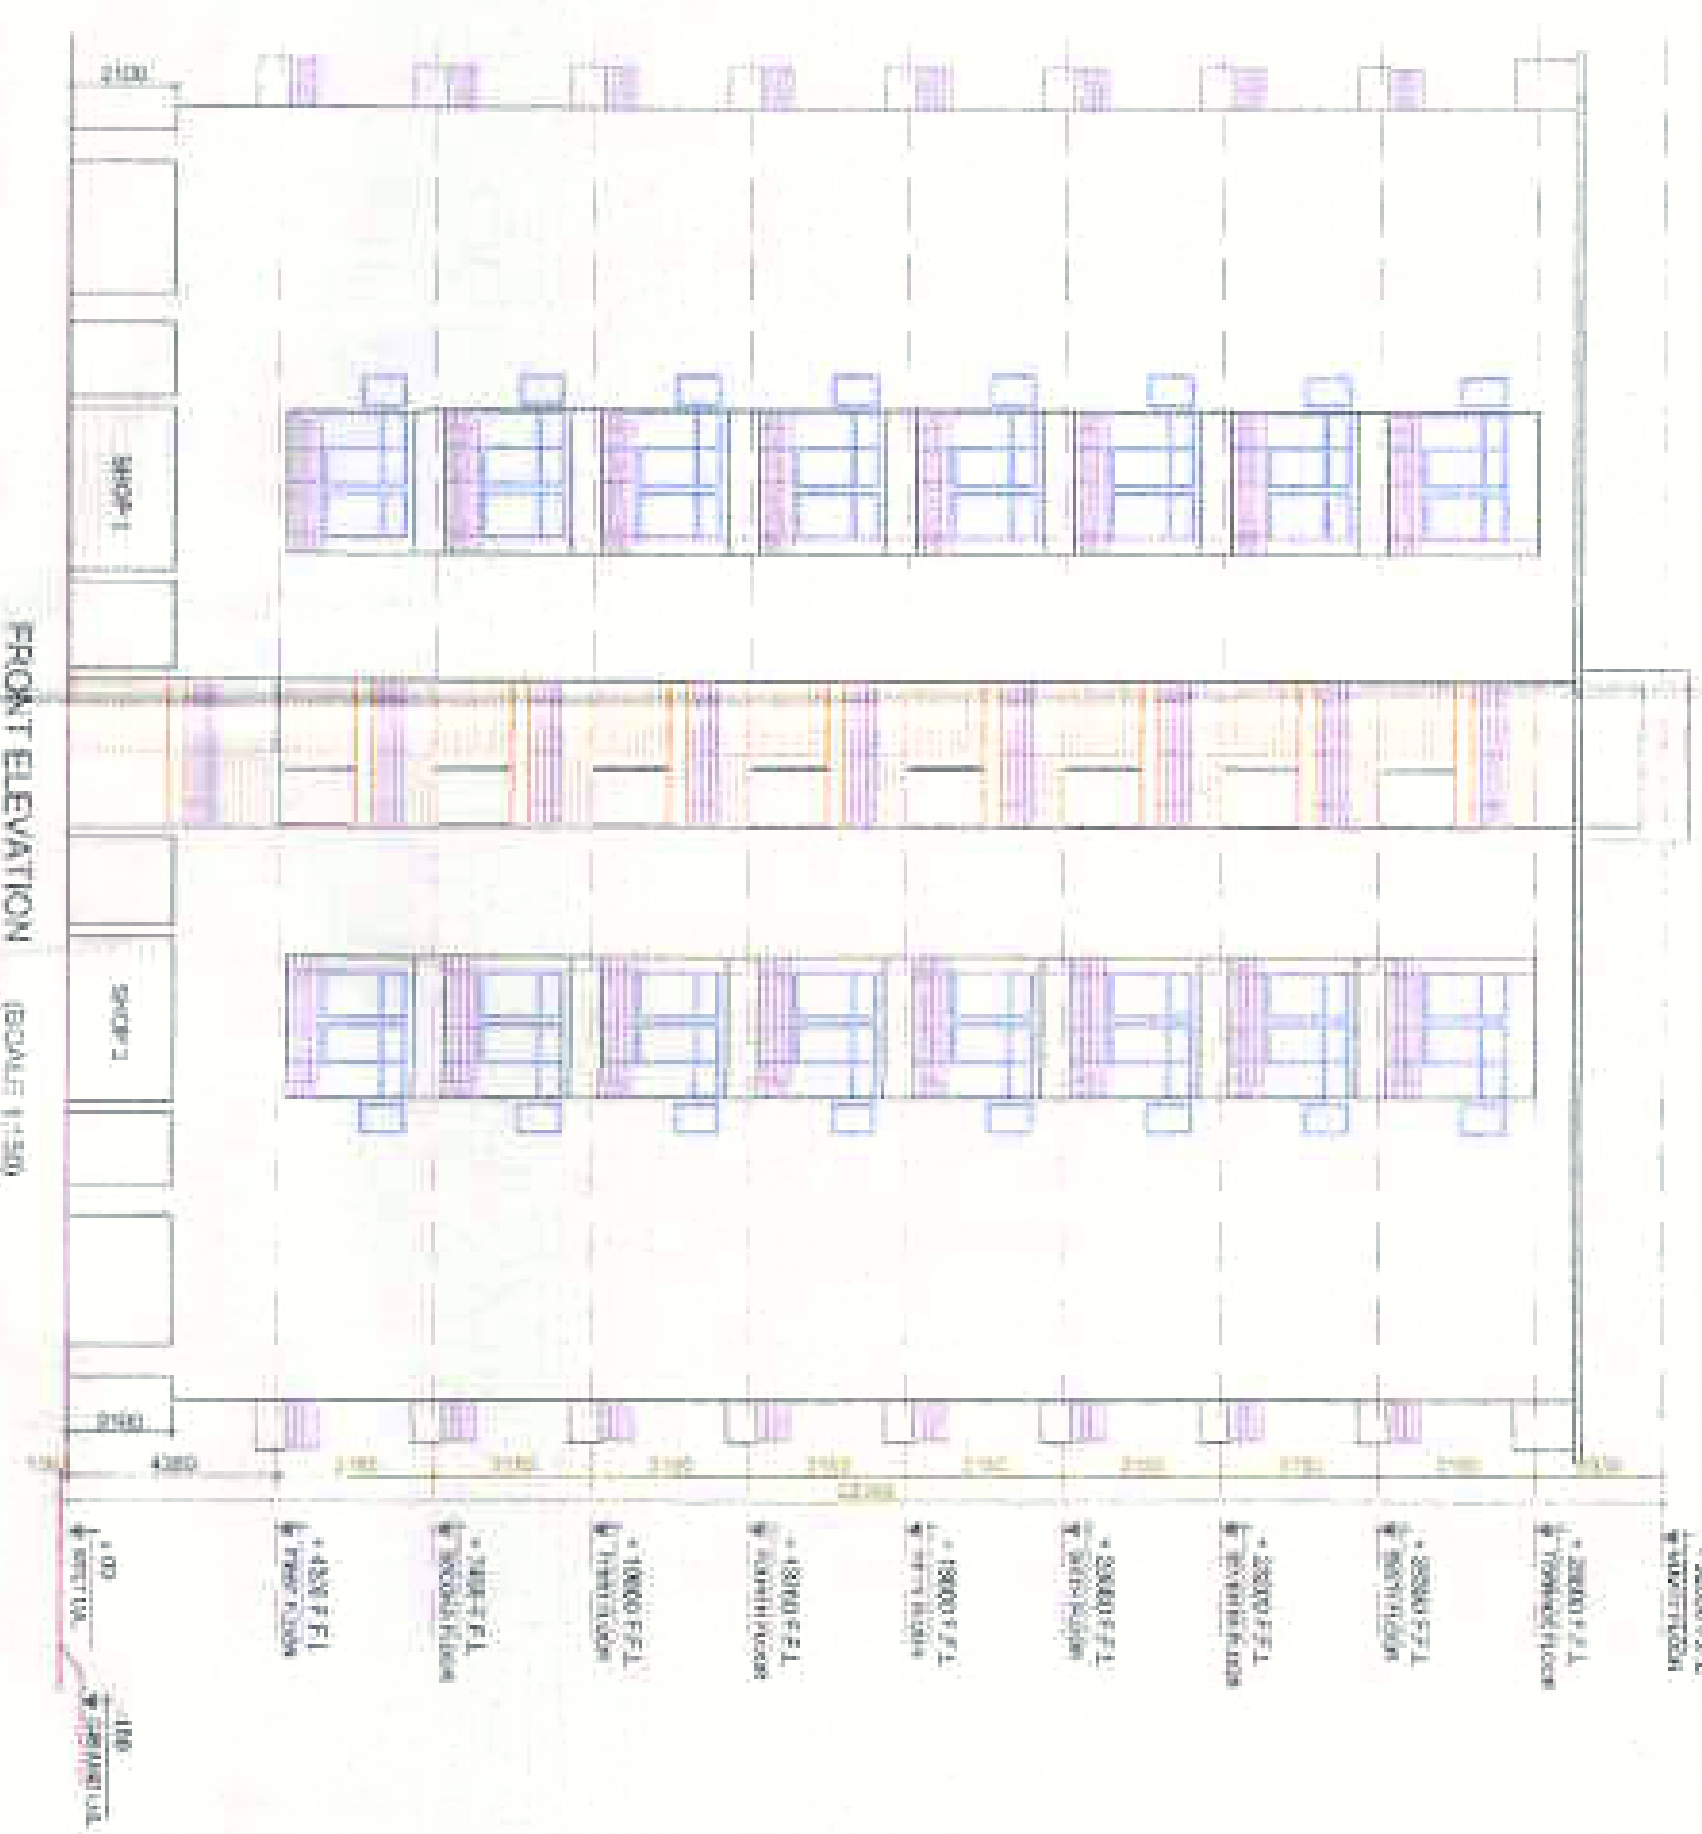

FRONT ELEVATION (SCALE 1:150)

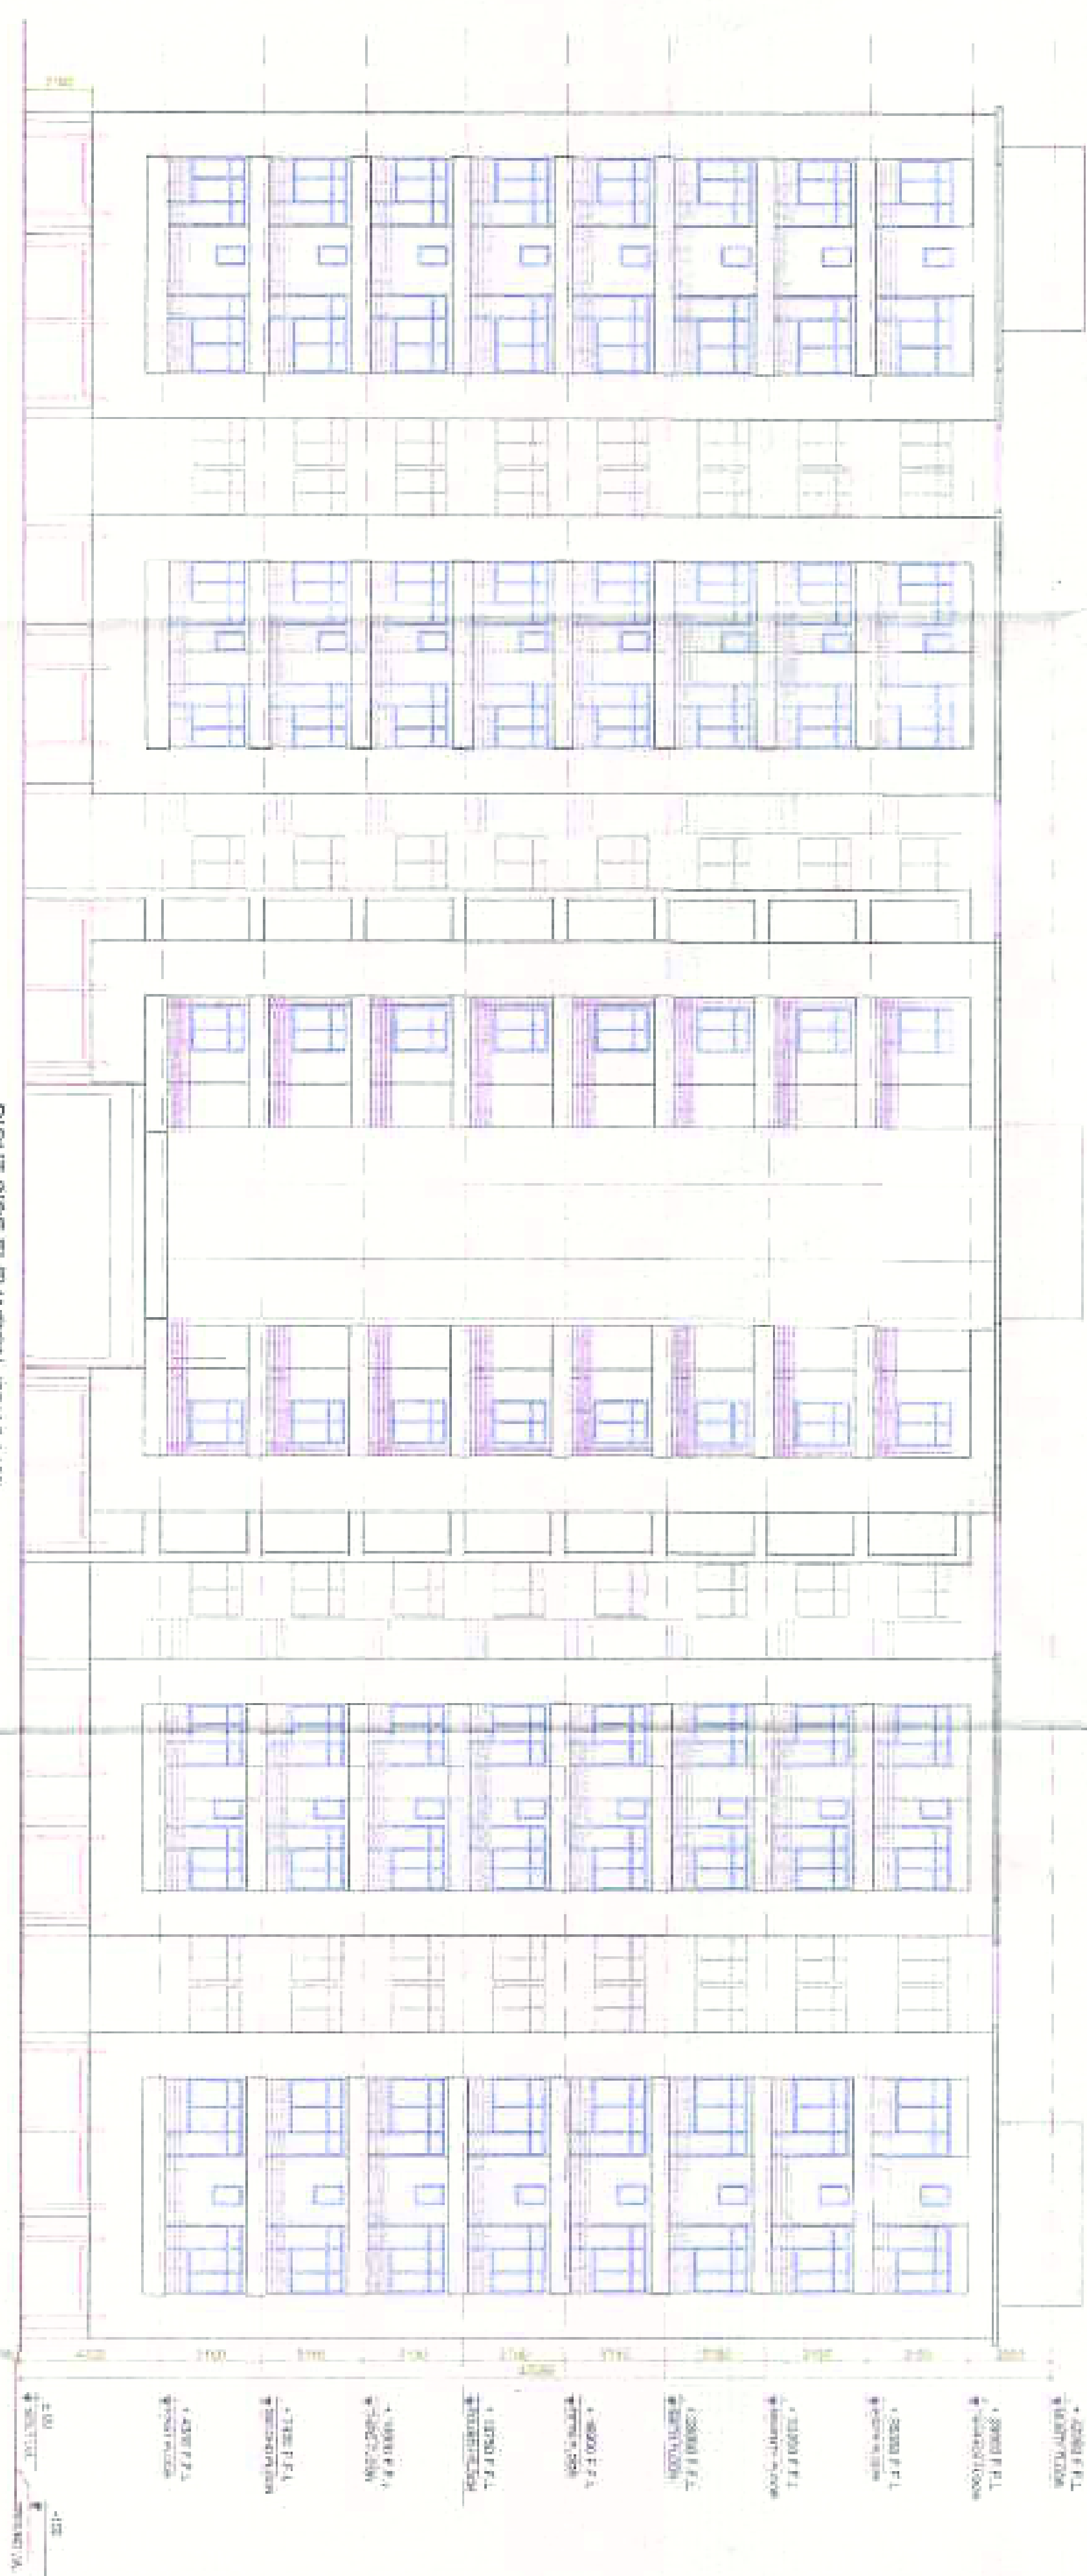

RIGHT SIDE ELEVATION (SCALE 1:150)


PROJECT :-
PROPOSED GROUP HOUSING FOR FALCON
TOWNSHIP PVT. LTD. AT PLOT
NO. 4, SECTOR-6, VIRIDHAN YOJNA,
RAEBARELI ROAD
LUCKNOW




Checked & Submitted
For Approval

DATE :- 10.01.2015	NORTH :-
SHEET NO. 04	JOB TITLE :- SUBMISSION DRAWING
DEVELOPERS :- SANKI INFRASTRUCTURE INDIA LTD.	
THIS IS TO CERTIFY THAT THE BUILDING PLAN IS AS PER RULES/REGULATION OF MASTER PLAN 2021.	
SIGN OF OWNER.	ARCHITECT


CONSULTANT:
CIVIL CONSULTANTS
ARCHITECTS/ENGINEERS/PLANNERS
& INTERIOR DESIGNERS
003, GUJARI APARTMENTS
ST. HILTON LANE, MEERABADI MARG,
LUCKNOW-226001
Ph. No. 0522-2289501, 4017178 Fax: 0522-2289541
E-mail: civilconsultants@yahoo.co.in

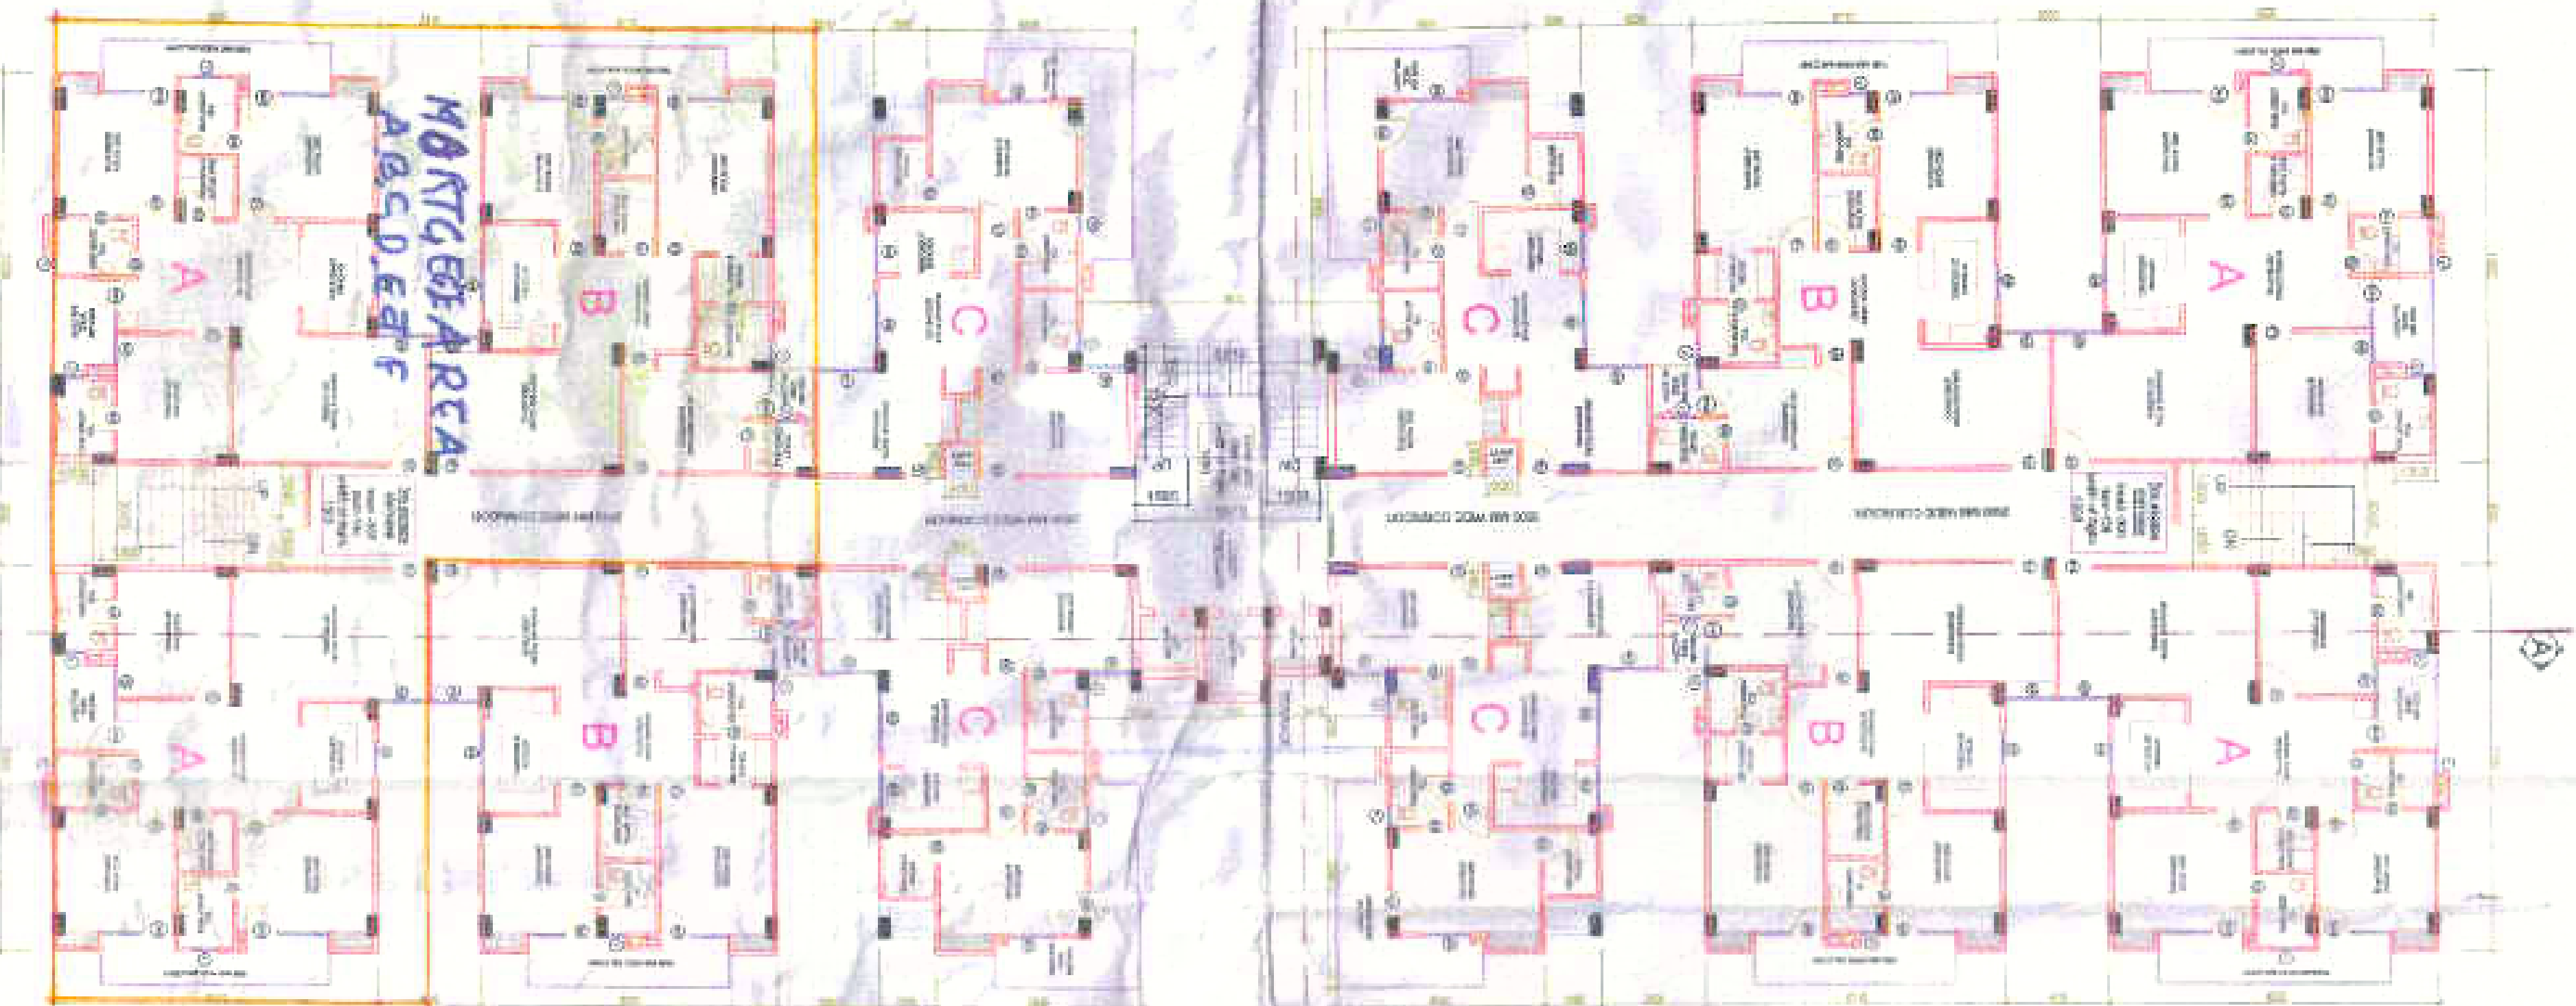

TYPICAL FLOOR PLAN
(FIRST TO EIGHT FLOOR)
SCALE 1:150

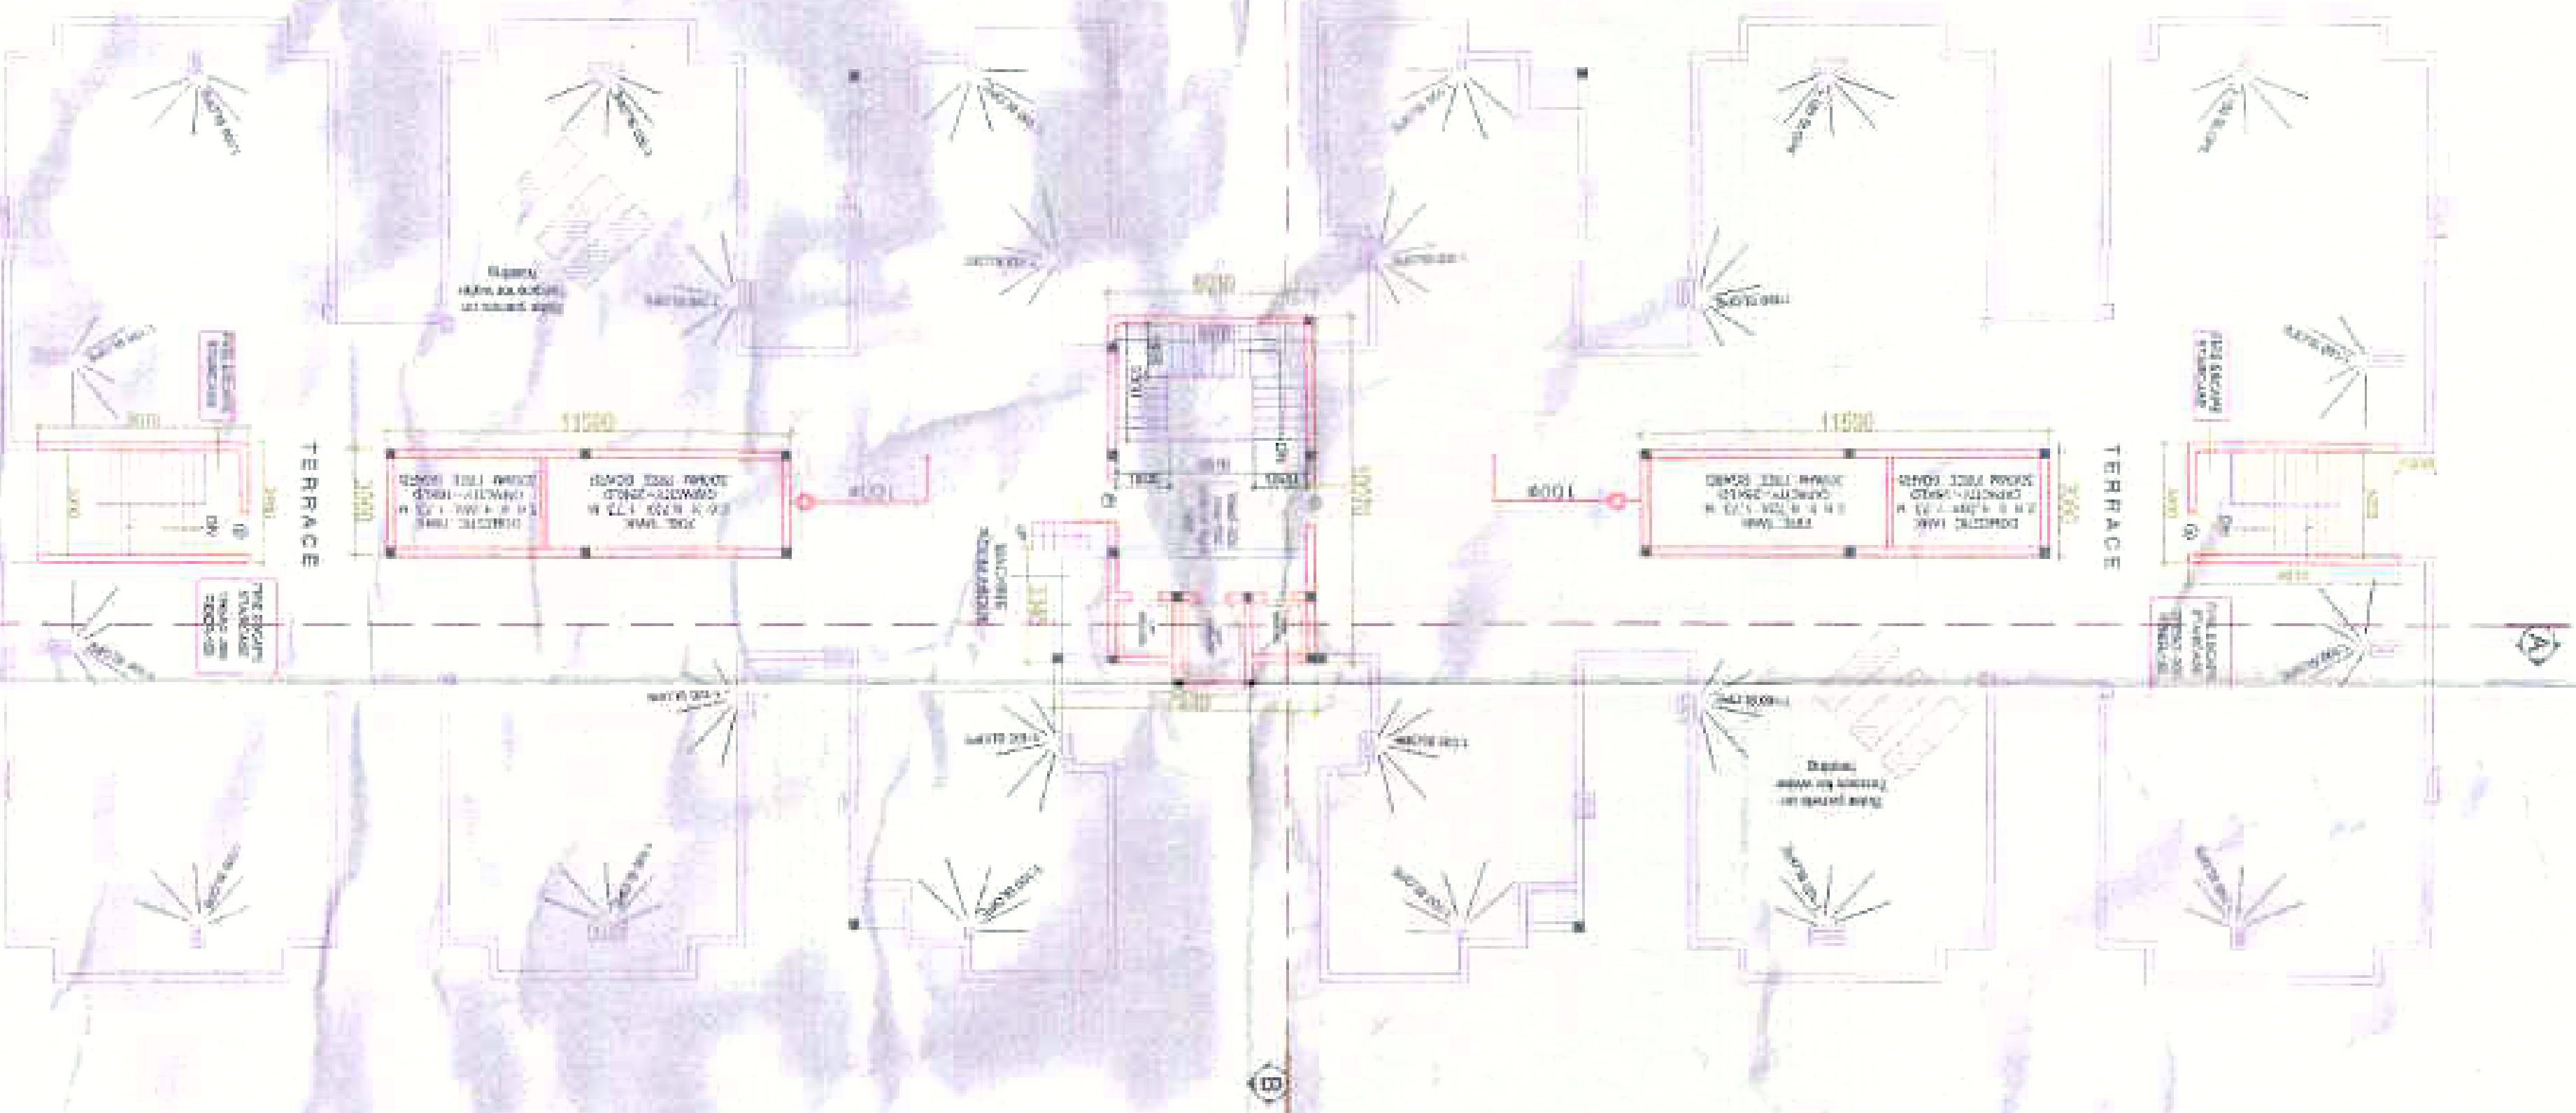


TERRACE FLOOR PLAN
SCALE 1:150

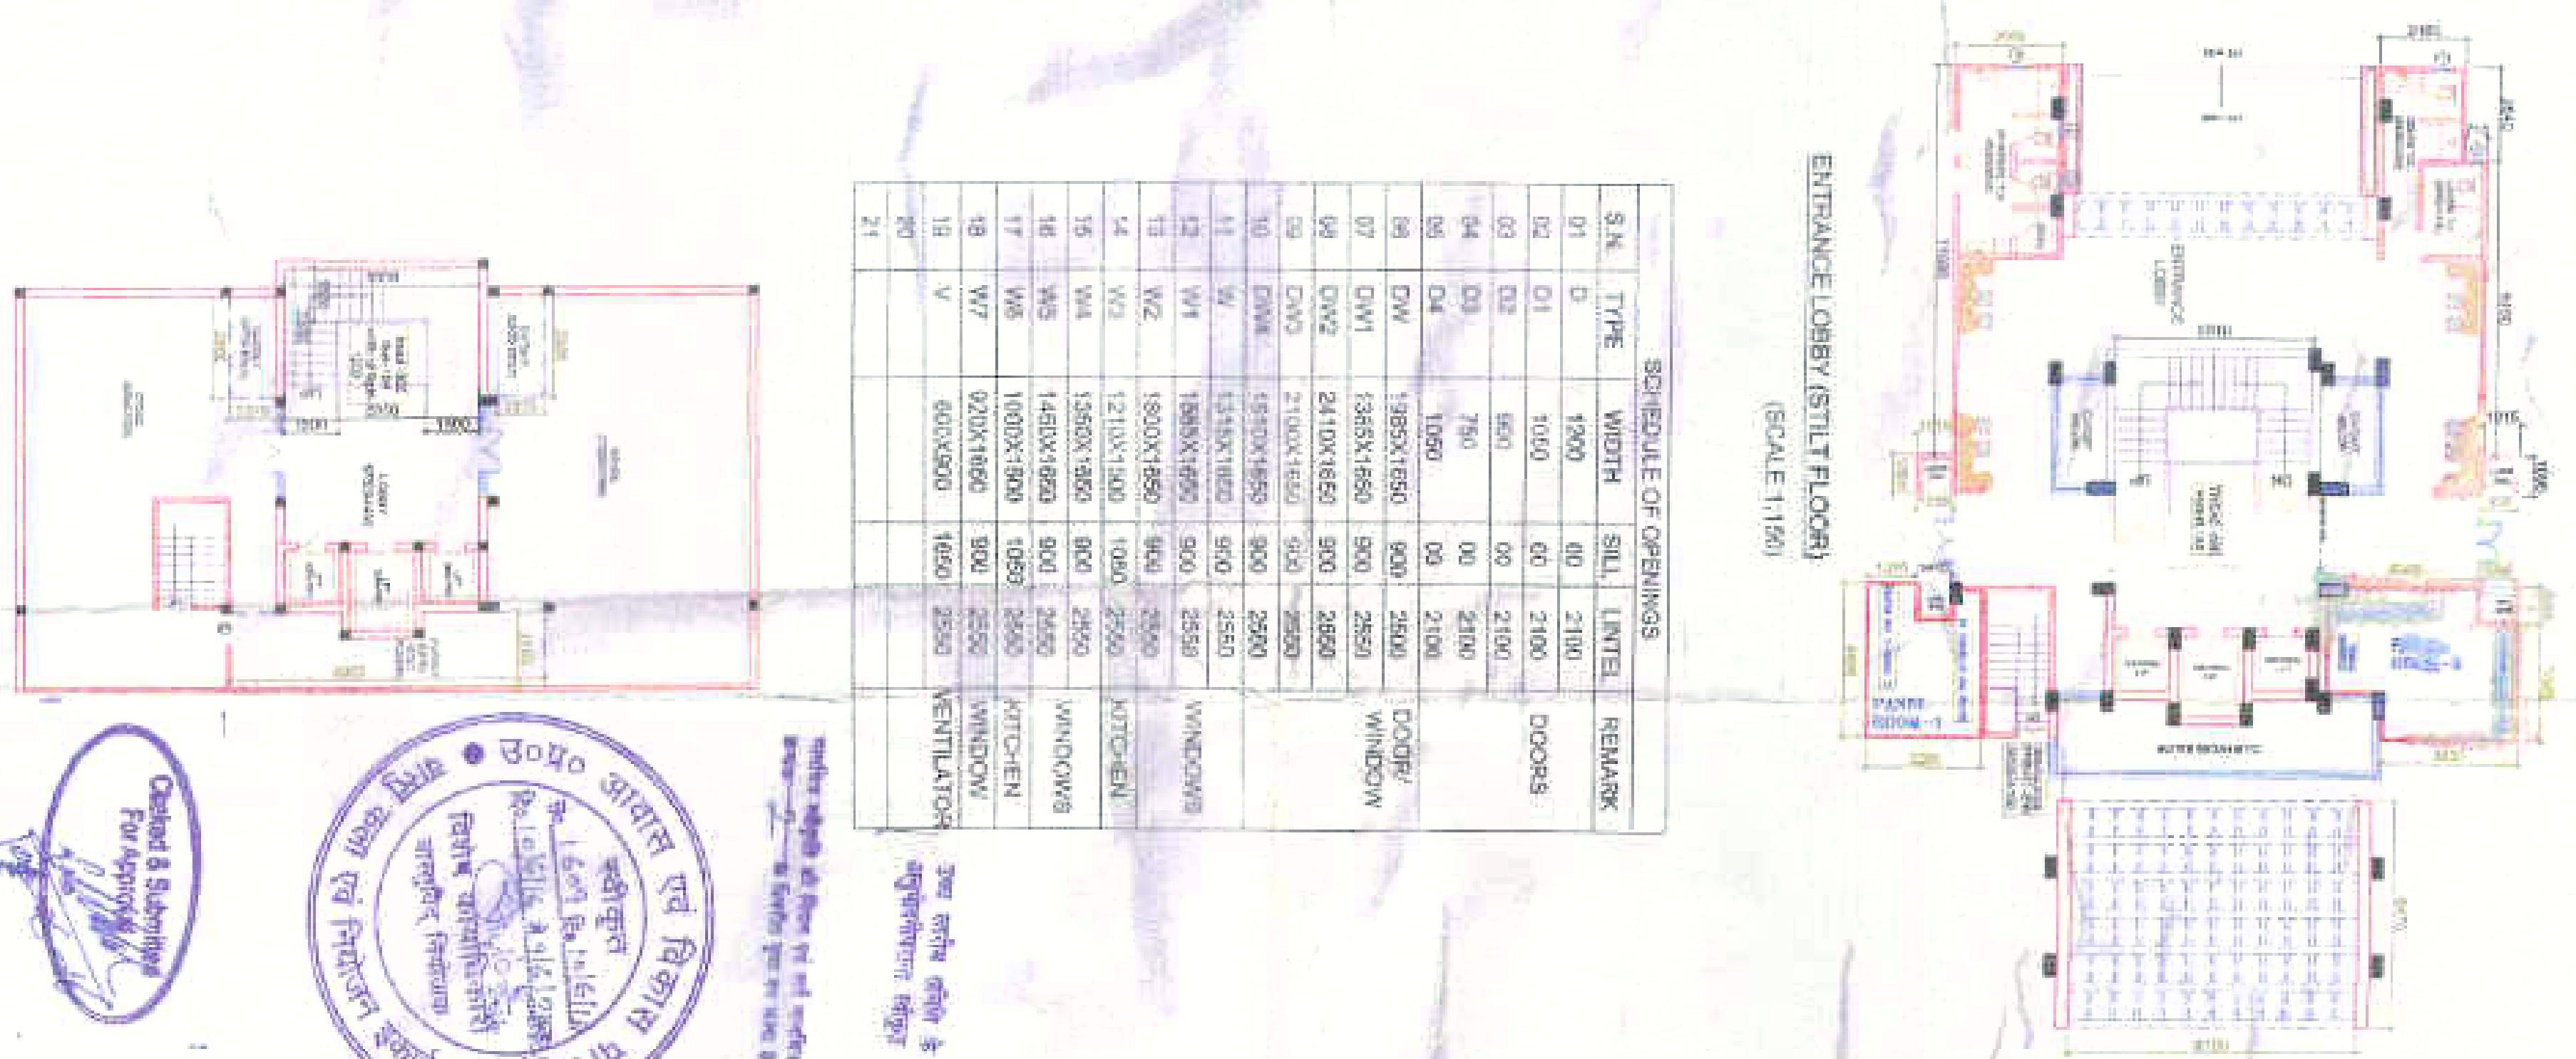

ENTRANCE LOBBY (STILT FLOOR)
SCALE 1:150

SCHEDULE OF OPENINGS					REMARK
S.N.	TYPE	WIDTH	SILL	LIMIT	
01	D	1200	00	2100	DOORS
02	D1	1000	00	2100	
03	D2	900	00	2100	
04	D3	750	00	2100	
05	D4	1000	00	2100	DOORS/ WINDOW
06	D5	1985X1650	900	2550	
07	D6	1365X1650	900	2550	
08	D7	2410X1650	900	2550	
09	D8	2100X1650	900	2550	WINDOWS
10	D9	1985X1650	900	2550	
11	D10	1365X1650	900	2550	
12	D11	1000X1650	900	2550	
13	D12	1800X1650	900	2550	WINDOWS
14	D13	1210X1650	900	2550	
15	D14	1560X1650	900	2550	
16	D15	1450X1650	900	2550	
17	D16	1000X1650	900	2550	WINDOWS
18	D17	1000X1650	900	2550	
19	D18	1000X1650	900	2550	
20	D19	1000X1650	900	2550	
21	D20	1000X1650	900	2550	WINDOWS
22	D21	1000X1650	900	2550	

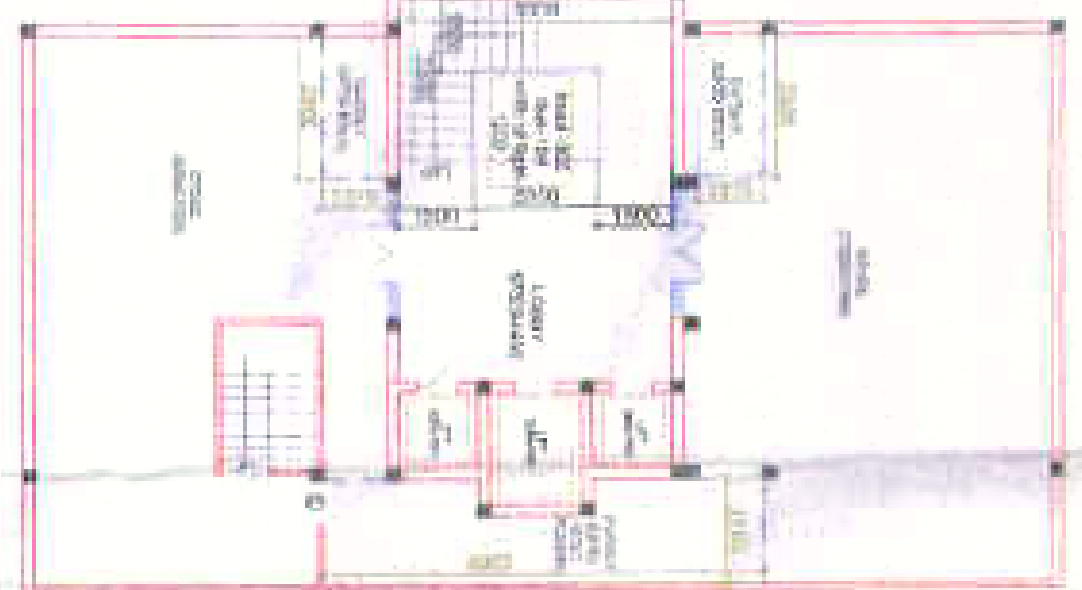

BASEMENT FLOOR PLAN
SCALE 1:150



SAINIK INFRASTRUCTURE INDIA LTD.

PROJECT : PROPOSED GROUP HOUSING FOR FALCON TOWNSHIP PVT. LTD. AT PLOT NO. GH-3 SECTOR-6 C, VINDAVAN YOJNA, RAEBARELI ROAD, LUCKNOW		DATE : AUG - 2015	NORTH :
SHEET NO. - 02 SCALE : AS SHOWN	JOB TITLE : SUBMISSION DRAWING	DEVELOPERS : SAINIK INFRASTRUCTURE INDIA LTD.	
THIS IS TO CERTIFY THAT THE BUILDING PLAN IS AS PER RULES/REGULATION OF MASTER PLAN 2021			
PARTITION TOWNSHIP PVT. LTD. SAINIK INFRASTRUCTURE INDIA LTD.	SIGN OF OWNER 	SIGN OF ARCHITECT 	ARCHITECT SAINIK INFRASTRUCTURE INDIA LTD.

CIVIL CONSULTANTS
 ARCHITECTS, ENGINEERS, PLANNERS
 & INTERIOR DESIGNERS
 001, GAURI APARTMENTS
 67, HILTON LANE, MEERABAI MARG,
 LUCKNOW-226001
 Ph. No. 0522-2209333, 4007733 Fax: 0522-2209541
 E-mail: civilconsultants@rdbho.com

