



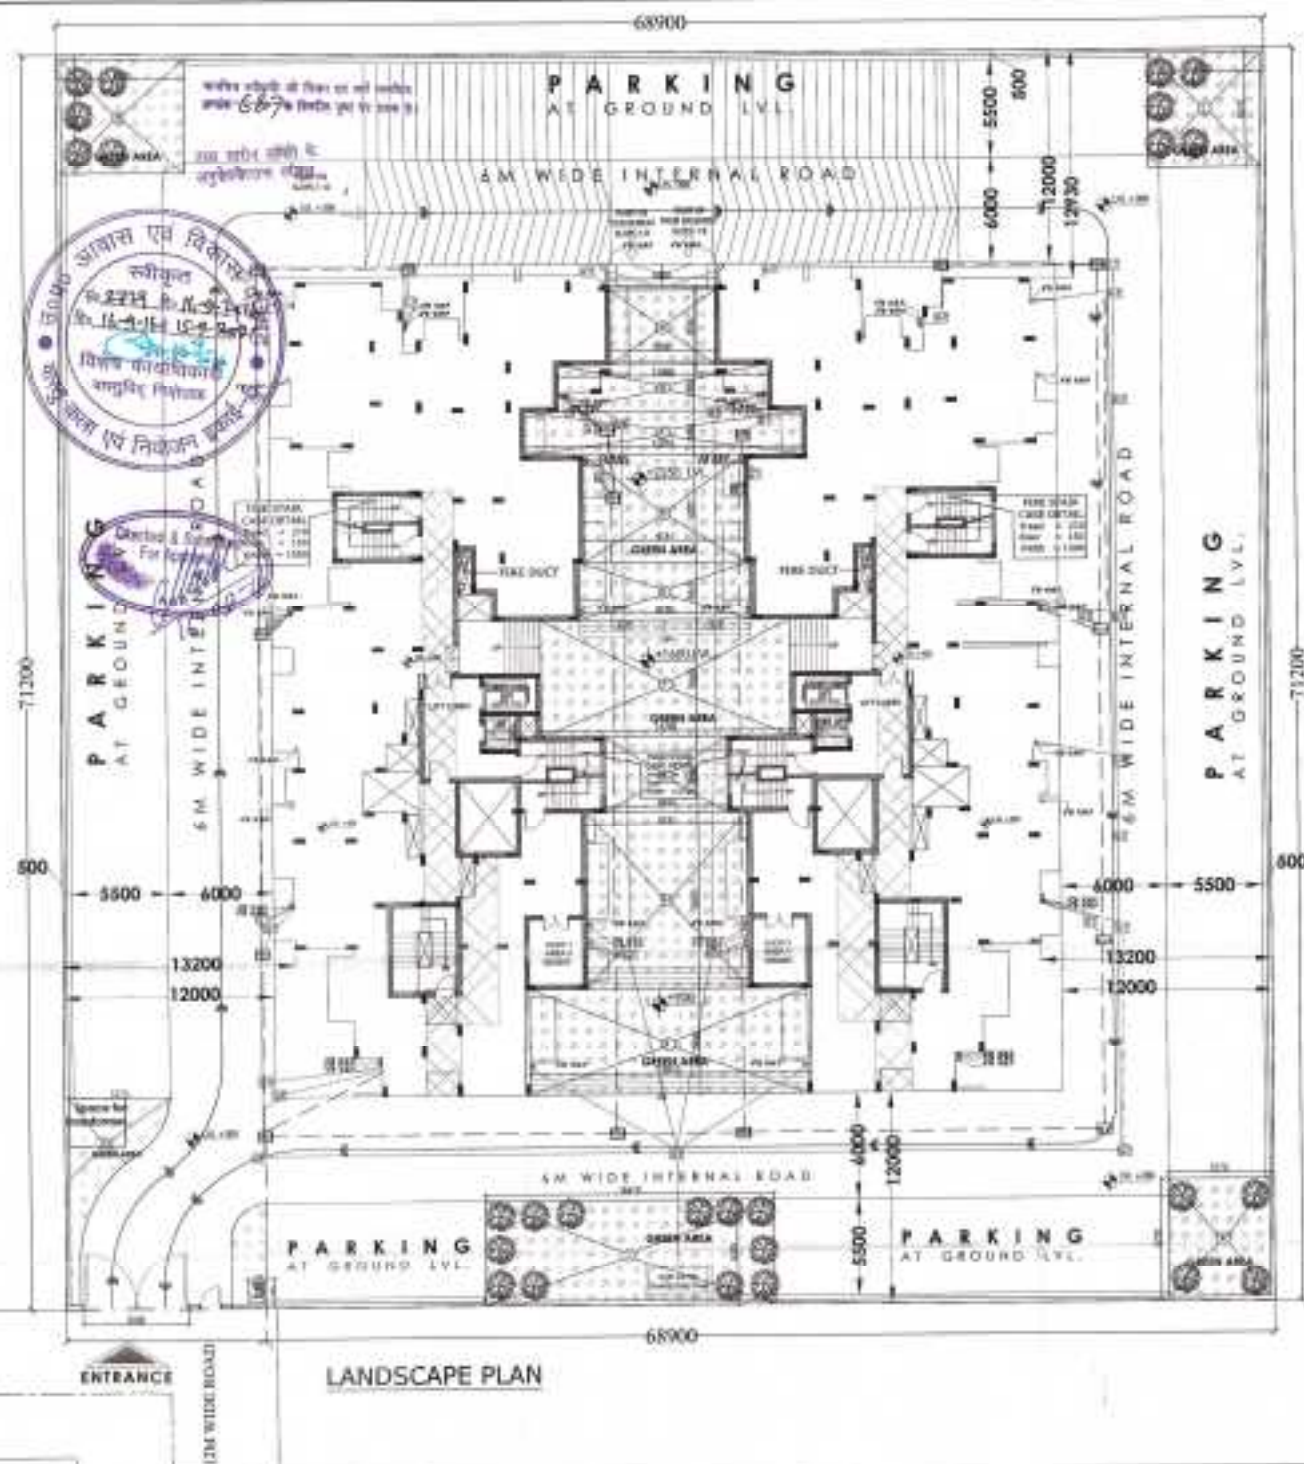

RAIN WATER HARVESTING PLAN

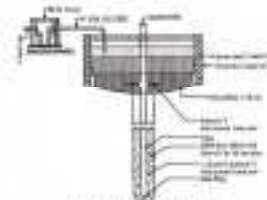

DISCHARGE TANK

DISCHARGE TANK

 PROVIDED GREEN AREA = 747.965 SQ.M.

AS PER 1 No. OF TREE PER 100 SQ.MT. OF OPEN AREA
 $= \frac{(PLOT AREA - GROUND COVERAGE)}{100}$
 $= \frac{(4905.68 - 1241.024)}{100} = 36.64 \text{ No. SAY 37 NO.S.}$

PROPOSED GROUP HOUSING BUILDING ON
 PLOT NO. GH-2/11 AT SECTOR-11,
 VRINDAVAN YOUNA NO.3, LUCKNOW.

CLIENT:
 SURAT INFRATECH PVT. LTD.
 6/11 VINDAVAN YOUNA, SECTOR-11, LUCKNOW

DESIGNER:
 LANDSCAPE PLAN



SUBMISSION DRAWING

SHEET NO. 2/3 TOTAL SHEET NO. 3
 DATE: 10-03-2019 SCALE: 1:100

DESIGNER: The Landscaping Co. Ltd.


DESIGNER: The Landscaping Co. Ltd.

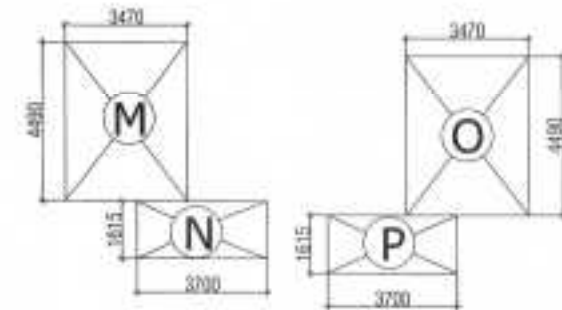

STILT FLOOR SHOP AREA
SHOP 1 = 15 SQ. MT.
SHOP 2 = 15 SQ. MT.
TOTAL SHOP AREA = 30

PROJECT NO. : PROPOSED GROUP HOUSING BUILDING ON PLOT NO. GH-411 AT SECTOR-11, VISHVAKAR YOUNA NO.3, LUDHIANA.	
CLIENT : SURAT INFRATECH PVT. LTD. 24/1 VISHVAKAR BHAND, GIGETI MARG, LUDHIANA	
PROJECT TITLE : STILT FLOOR PLAN	NORTH : 
SUBMISSION DRAWING	
SHEET NO. : 4/5	TOTAL SHEET NO. : 5
DATE : 18 AUGUST	SCALE : -
CHECKED BY :  For Surat InfraTech Pvt Ltd	
PROJECT NO. : GH-411	PROJECT TITLE : PROPOSED GROUP HOUSING BUILDING ON PLOT NO. GH-411 AT SECTOR-11, VISHVAKAR YOUNA NO.3, LUDHIANA.

[illegible]

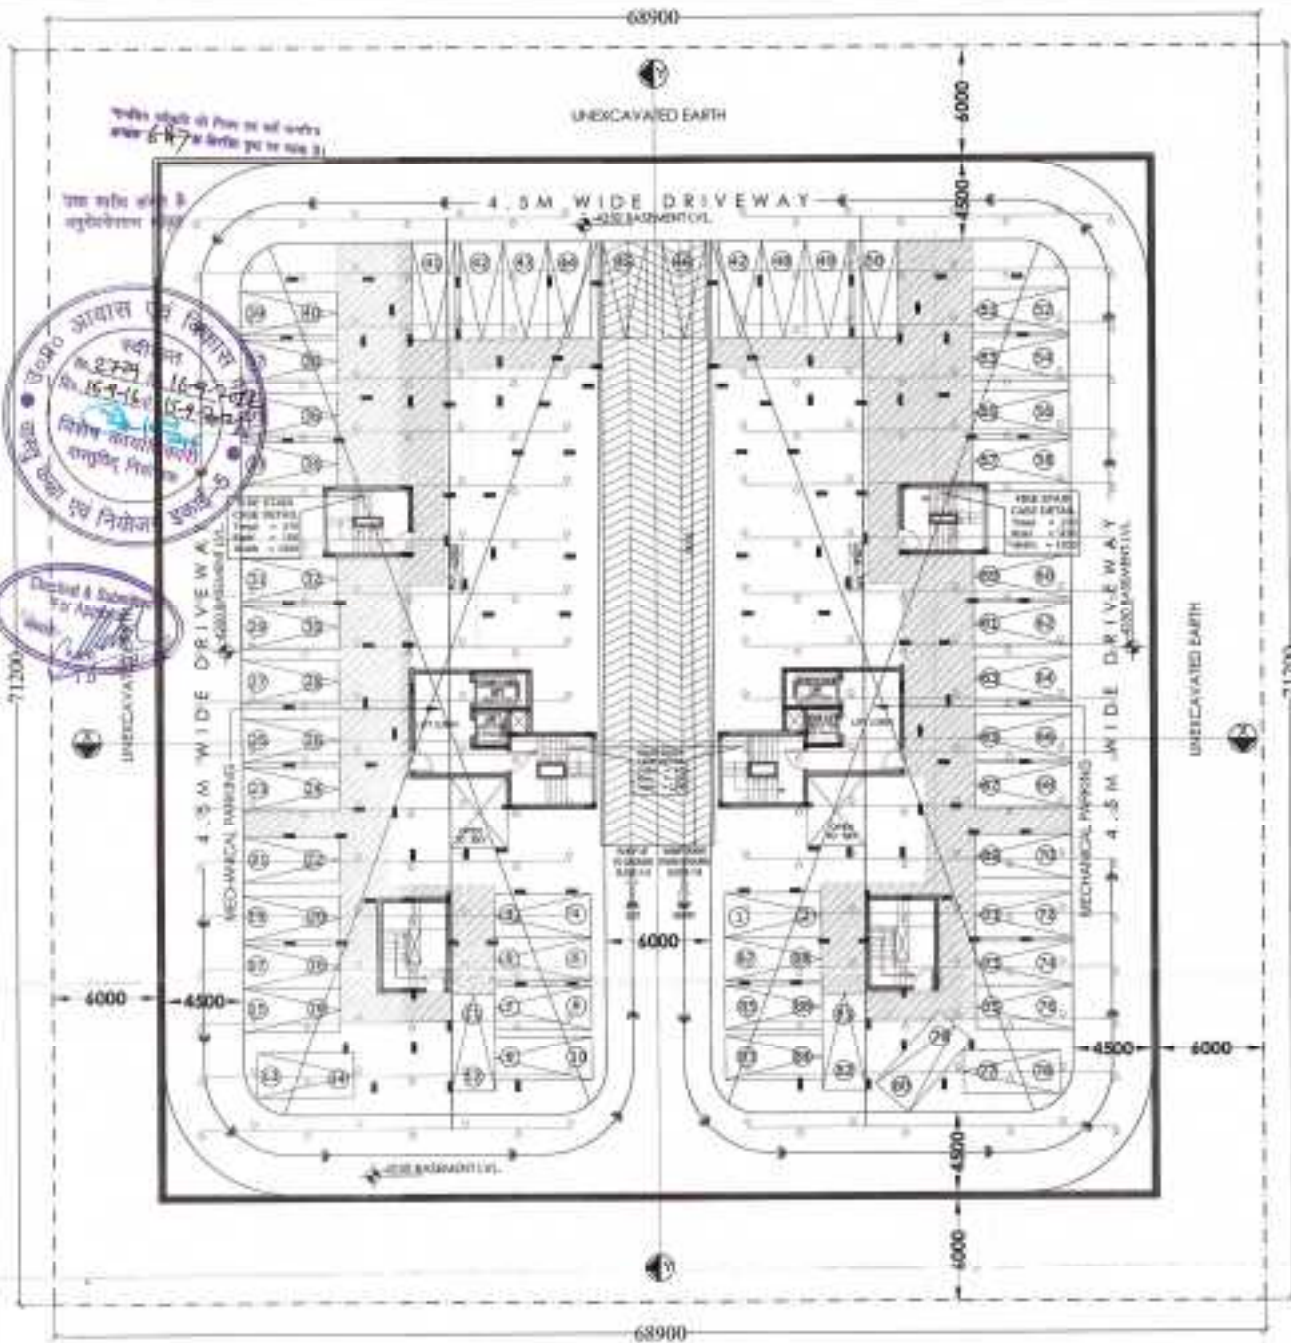**PARKING:-****REQUIRED CAR PARKING**

= PERMISSIBLE FAR x 1.5 / 100
 = 122.64 X 1.5 = 183.96 = 184 ECS

PARKING PROVIDED:-**BASEMENT PARKING (WITH MECHANICAL PARKING)**

= TOTAL PARKING = 88
 STILL PARKING = 30
 OPEN PARKING = 80
 TOTAL CAR, S ECS = 198 ECS

BASEMENT FLOOR PLAN (PARKING PLAN-1)

PROPOSED GROUP HOUSING BUILDING ON
 PLOT NO. GH-4/11 AT SECTOR-11,
 VRINDAVAN TOWN, NO.3, LUCKNOW.

SURAT INFRA TECH PVT. LTD.
 (SURAT INFRA) PVT. LTD. CONTINUED, LUCKNOW.

**BASEMENT FLOOR
 PLAN**

**SUBMISSION DRAWING**

SHEET NO. 3/9 TOTAL SHEET NO. 9
 DATE: 14/03/2024 SCALE: 1:100

DESIGNED BY: *[Signature]*
 CHECKED BY: *[Signature]*

PROJECT NO.: *[Signature]*
 SURAT INFRA TECH PVT. LTD.
 (SURAT INFRA) PVT. LTD. CONTINUED, LUCKNOW.
 SURAT INFRA TECH PVT. LTD.
 (SURAT INFRA) PVT. LTD. CONTINUED, LUCKNOW.