



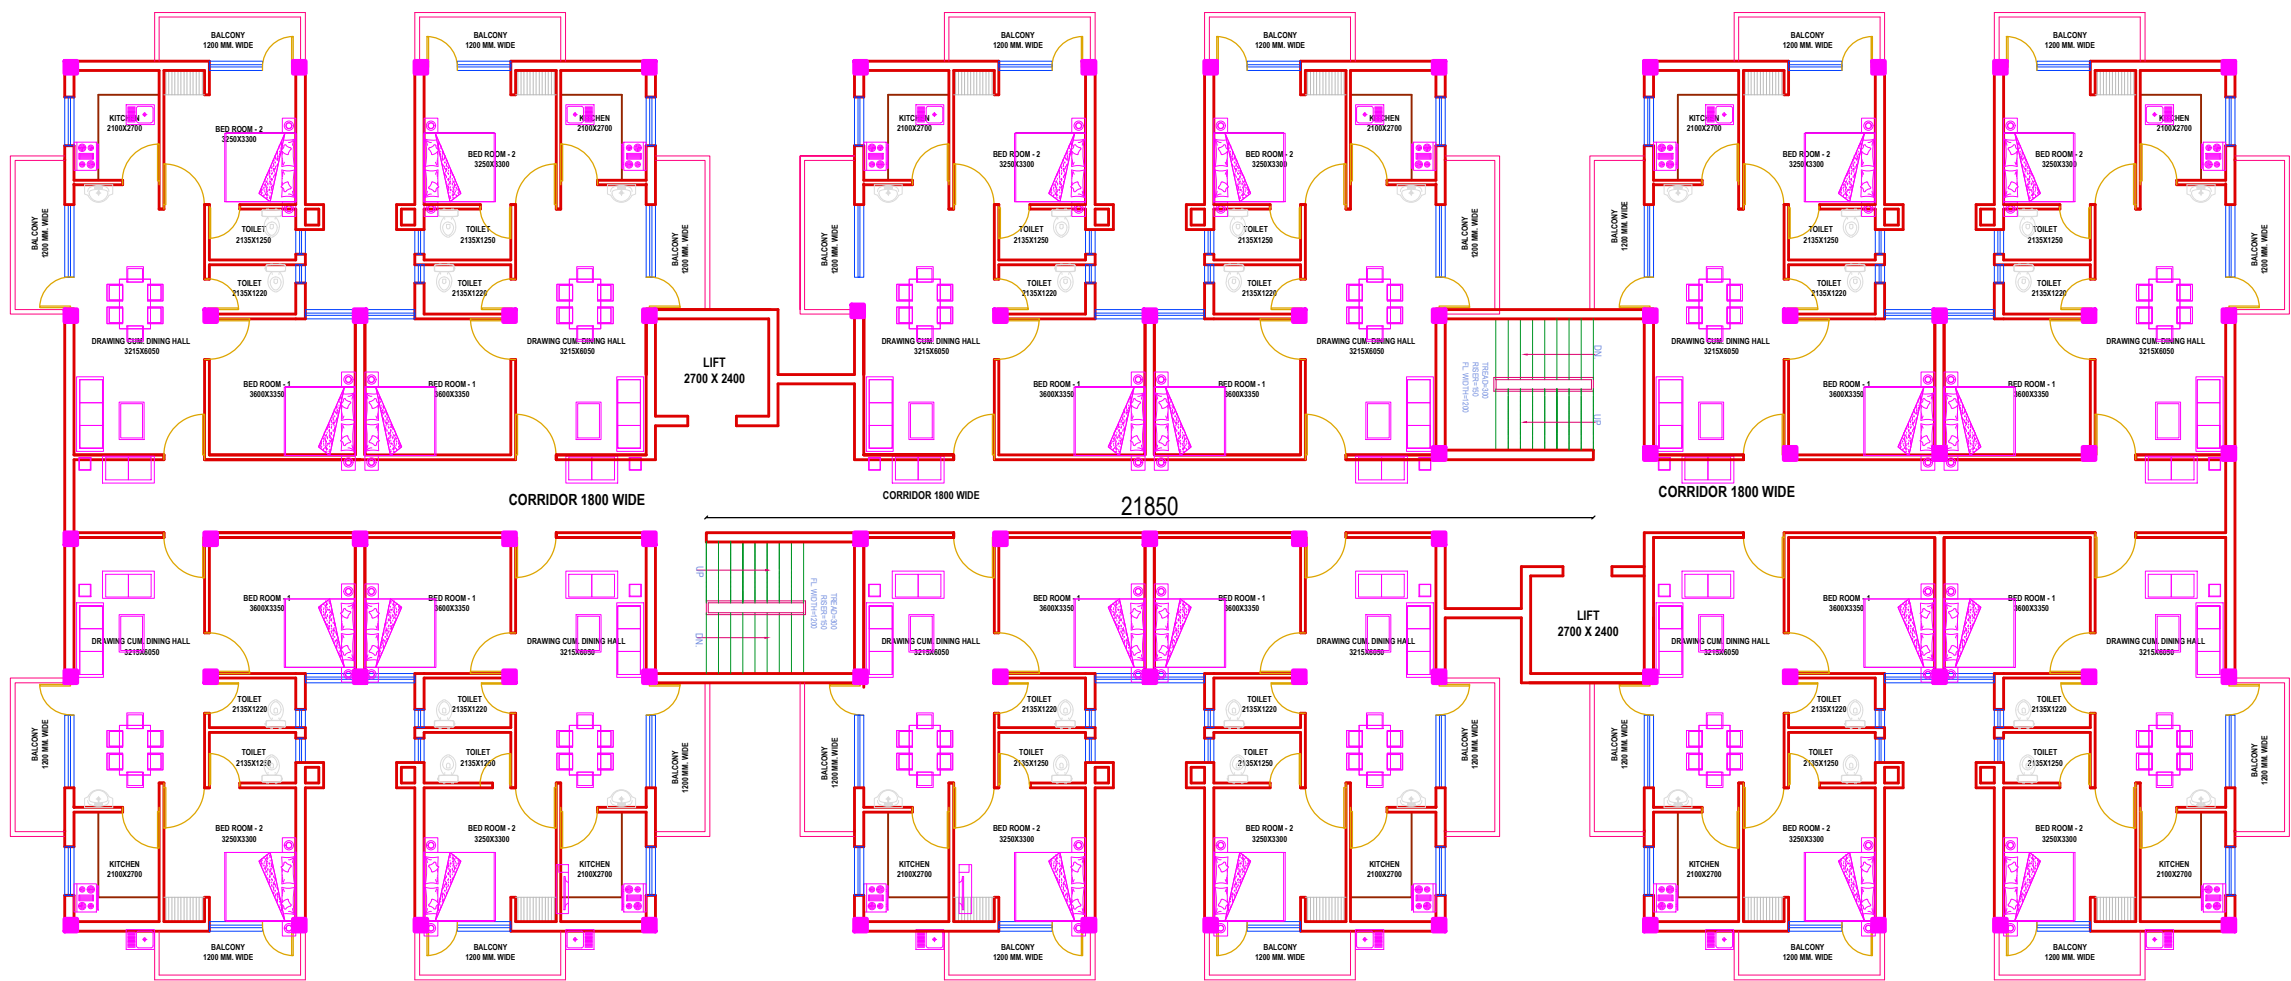

TYPICAL FLOOR PLAN
BUILT UP AREA=910.00 SQ M.

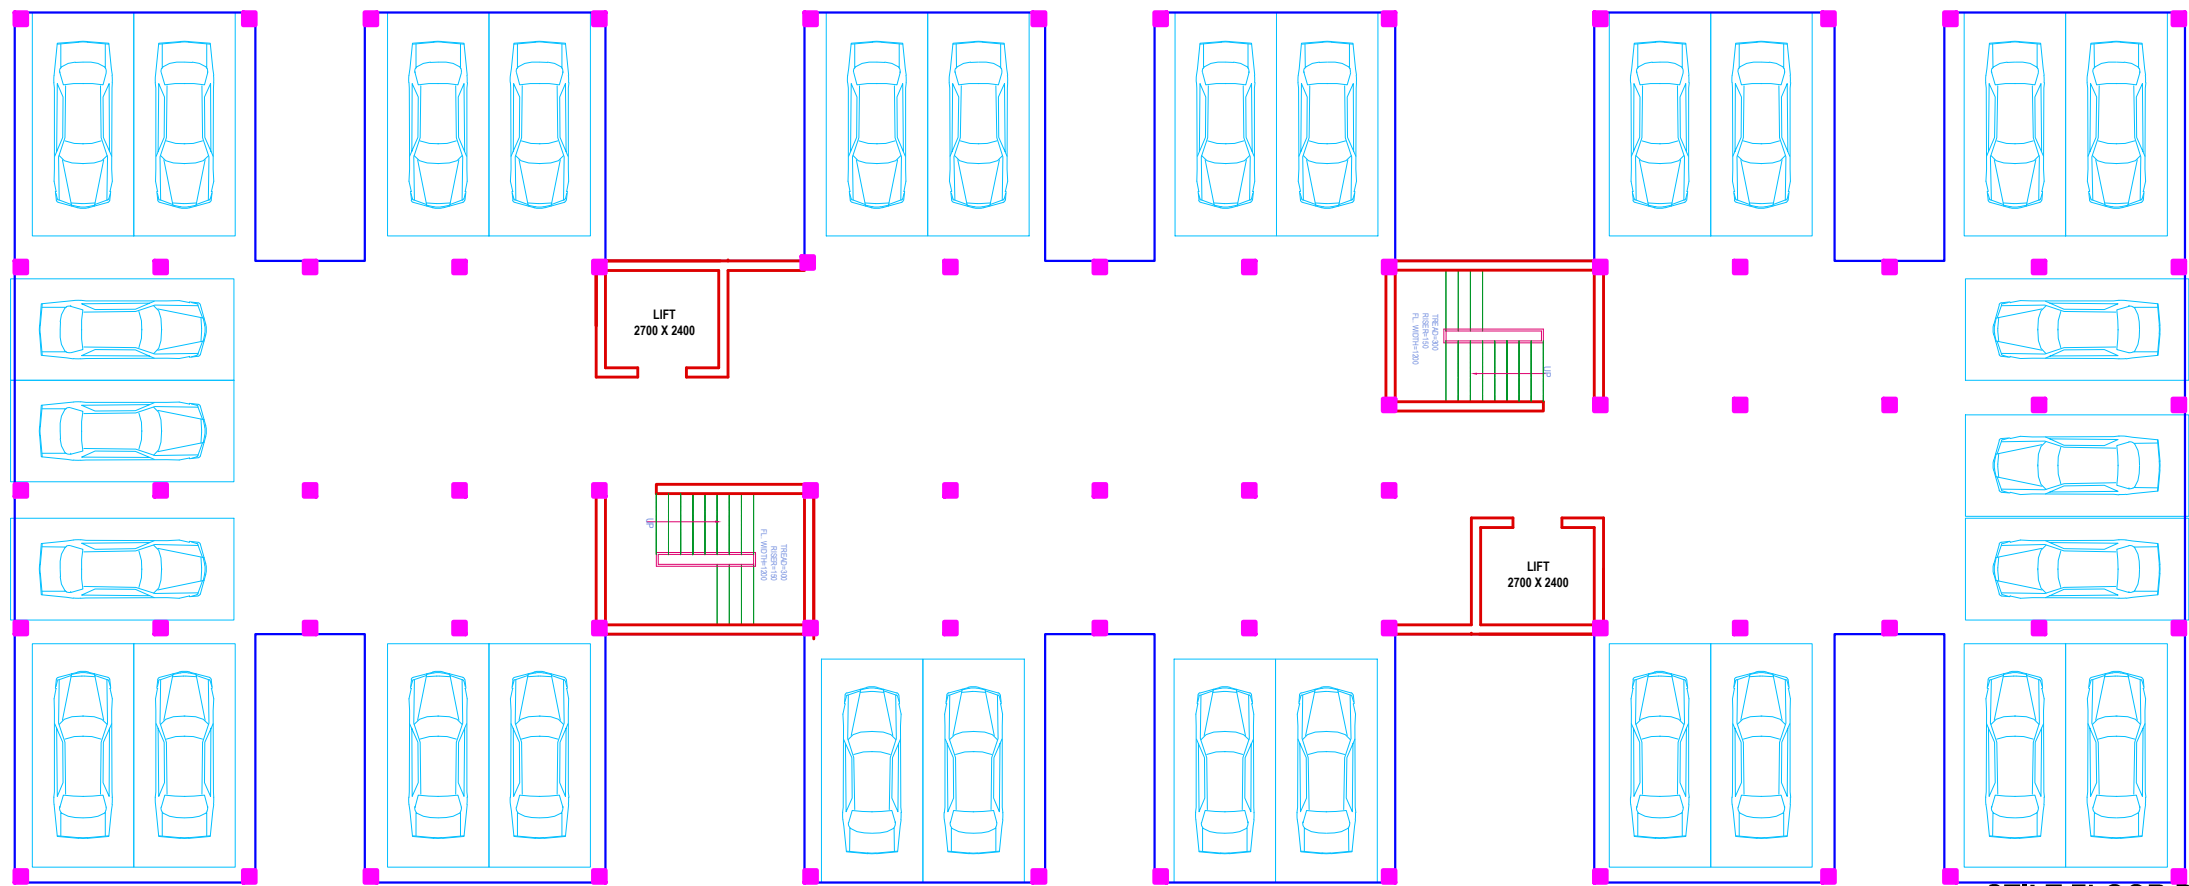

STILT FLOOR PLAN
BUILT UP AREA=926.00 SQ M.

Project

GROUP HOUSING AT
JAGRITI VIHAR
AWAS YOJNA
ALLAHABAD

WORKING DRAWINGS

THIS DRAWING IS THE PROPERTY OF RAJIVA KUMAR & ASSOCIATES AND ISSUED FOR THE SPECIFIC PROJECT MENTIONED THEREIN. THIS IS NOT TO COPIED OR USED FOR THE OTHER PROJECTS UNLESS EXPRESSLY PERMITTED BY THE ARCHITECT.

Remarks

References

Revisions

Client

A.D.A.

Job Title

2BHK FLATS (TYPE-A)

Drawing Title

UNIT PLAN

Drg. No.

Scale N.T.S.

Date 13 FEB-2016

Drawn By

North

Issued To

Architect

Ph. No. 2721555, 56

RAJIVA KUMAR
AND
ASSOCIATES

B-46, VIBHUTI KHAND, GOMTI NAGAR,
LUCKNOW.