



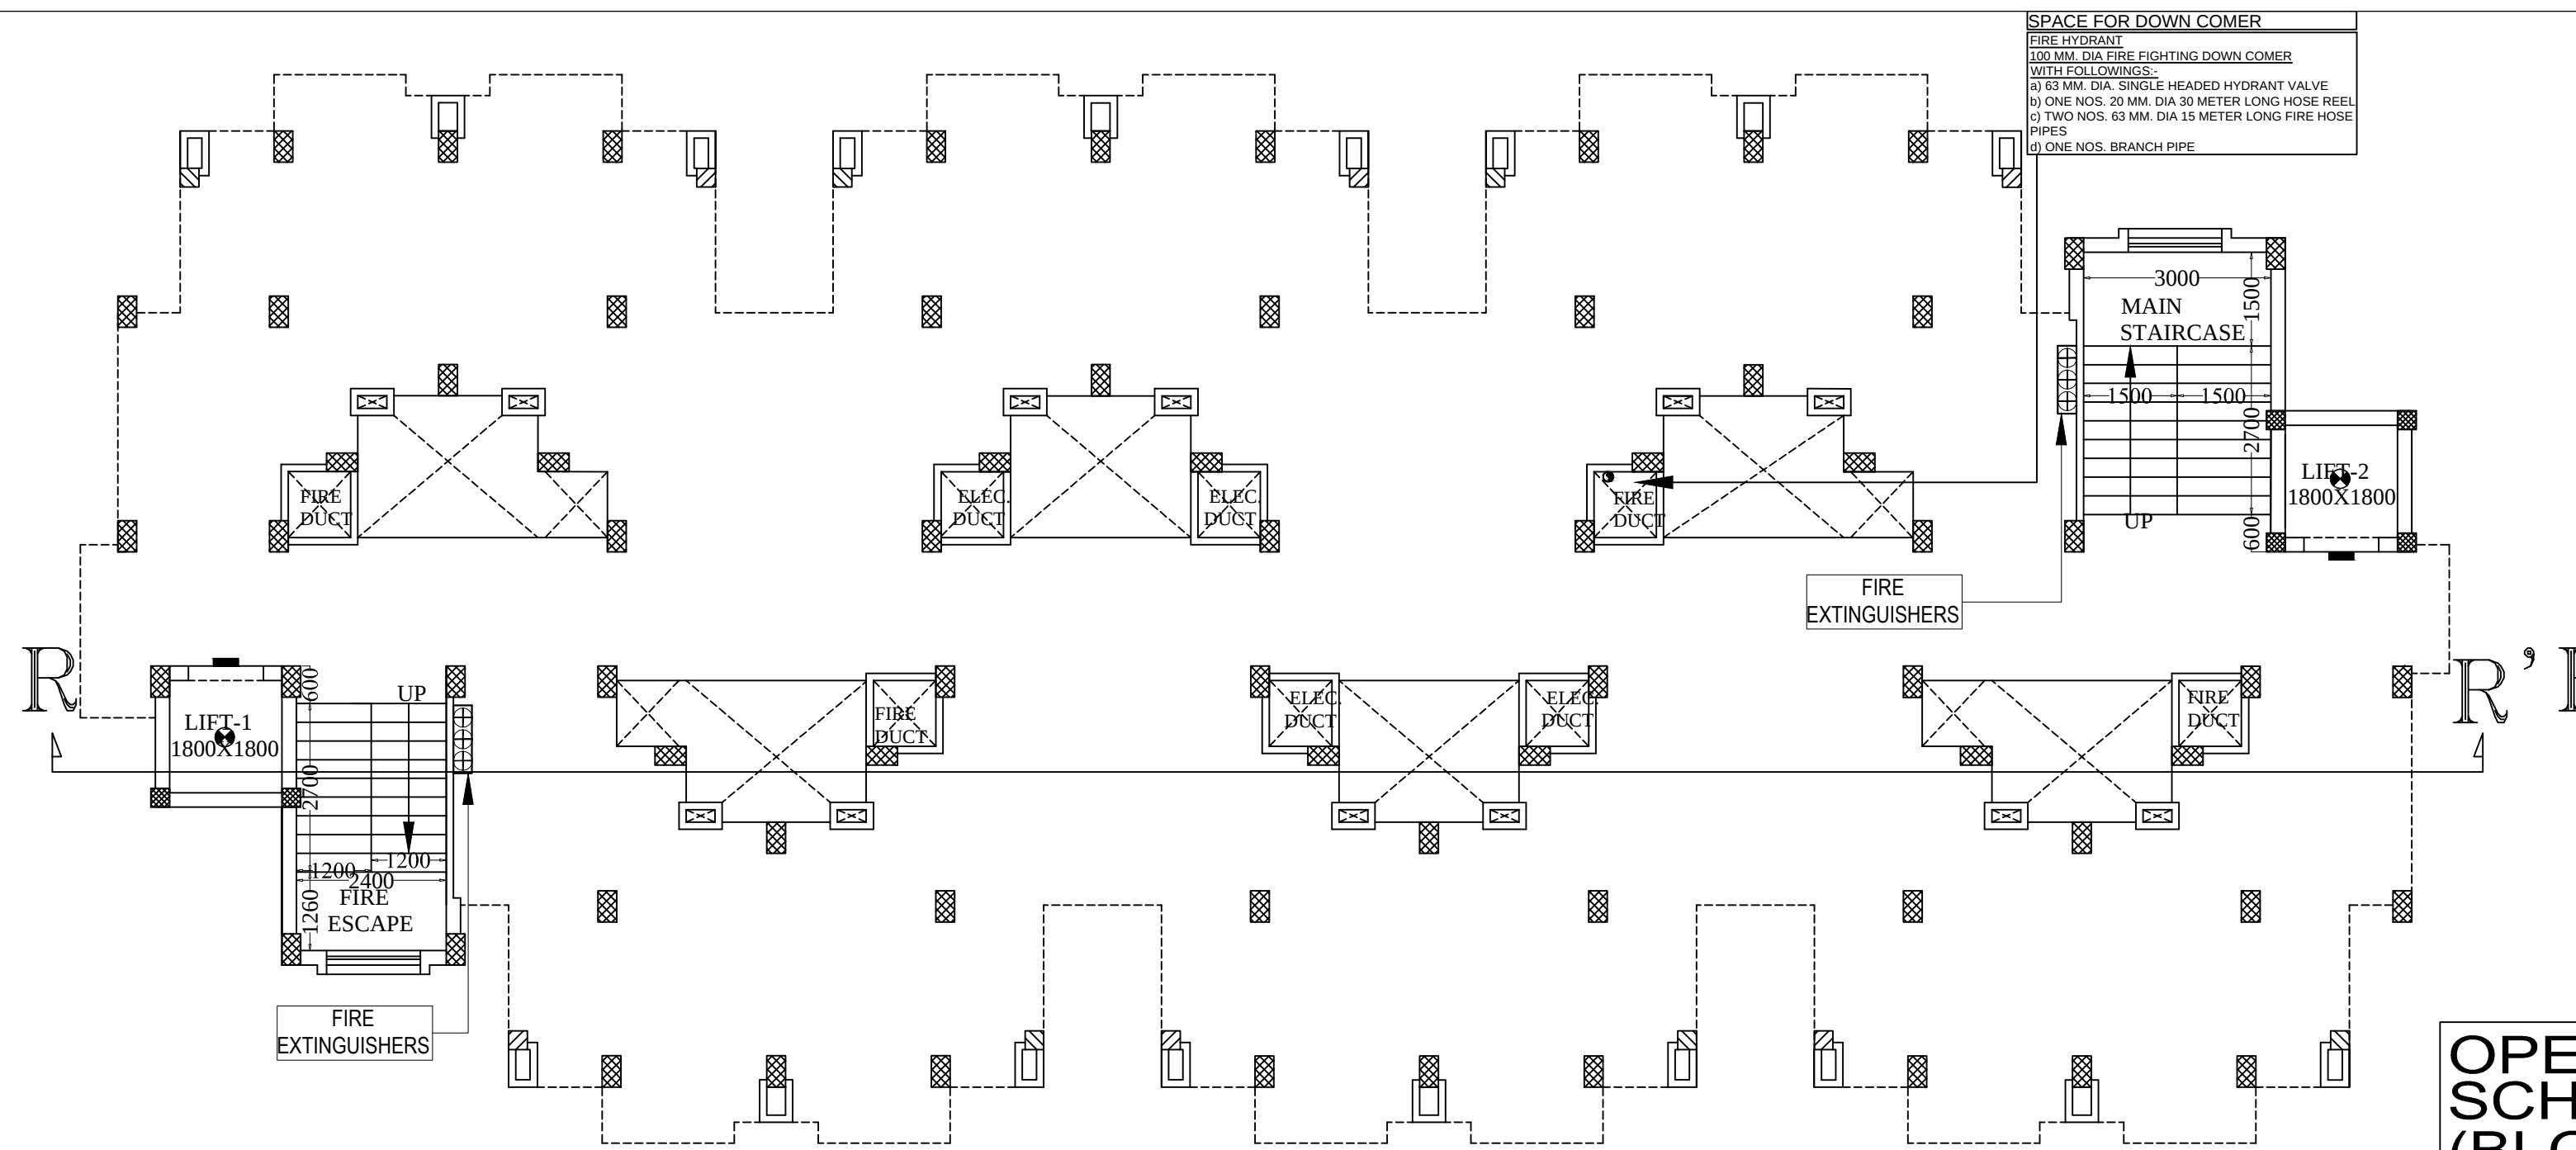


GROUND FLOOR (STILT PARKING) (BLOCK-B) (EWS)
SCALE- 1:100

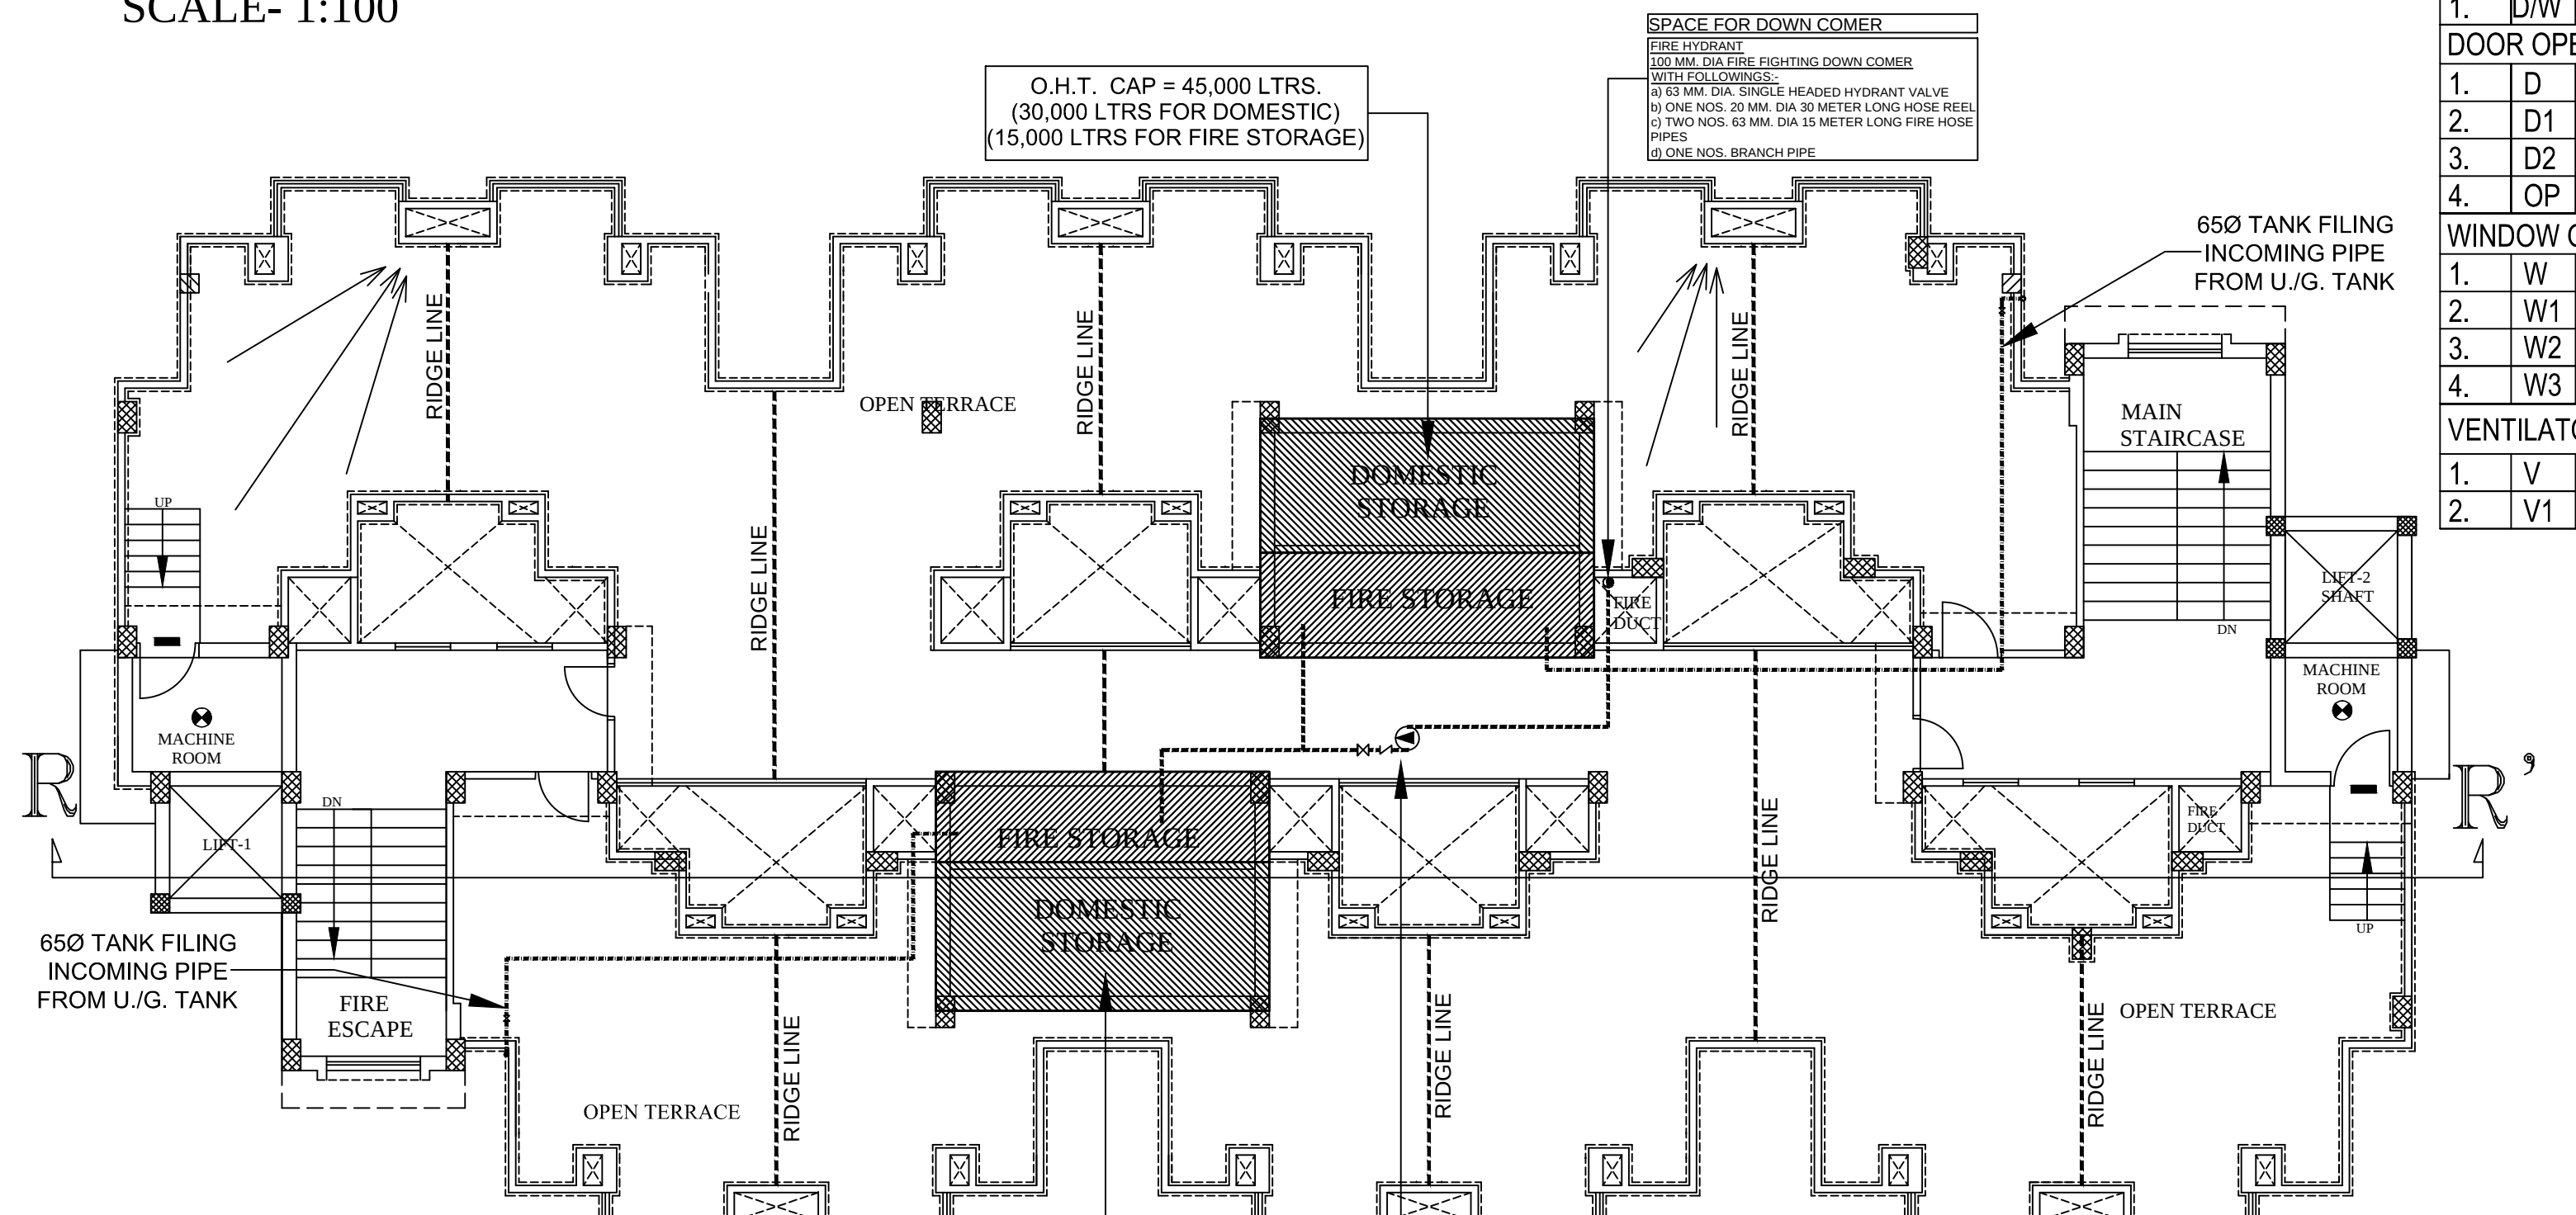


TERRACE FLOOR PLAN
(BLOCK-B) (EWS)
SCALE- 1:100

AREA STATEMENT (BLOCK-B)			
S.NO.	PARTICULAR	SQFT	SQM
1	PRO.BUILTUP AREA AT MUMTY/FIRE ESCAPE & BARSATI	547.56	50.87

S.NO.	SYMBOL	DESCRIPTION	POSITION
1.	MANUAL CALL POINT	1050	
2.	HOOTER	2250	
3.	OPTICAL TYPE SMOKE DETECTOR		
4.	RESPONSE INDICATOR	2250	

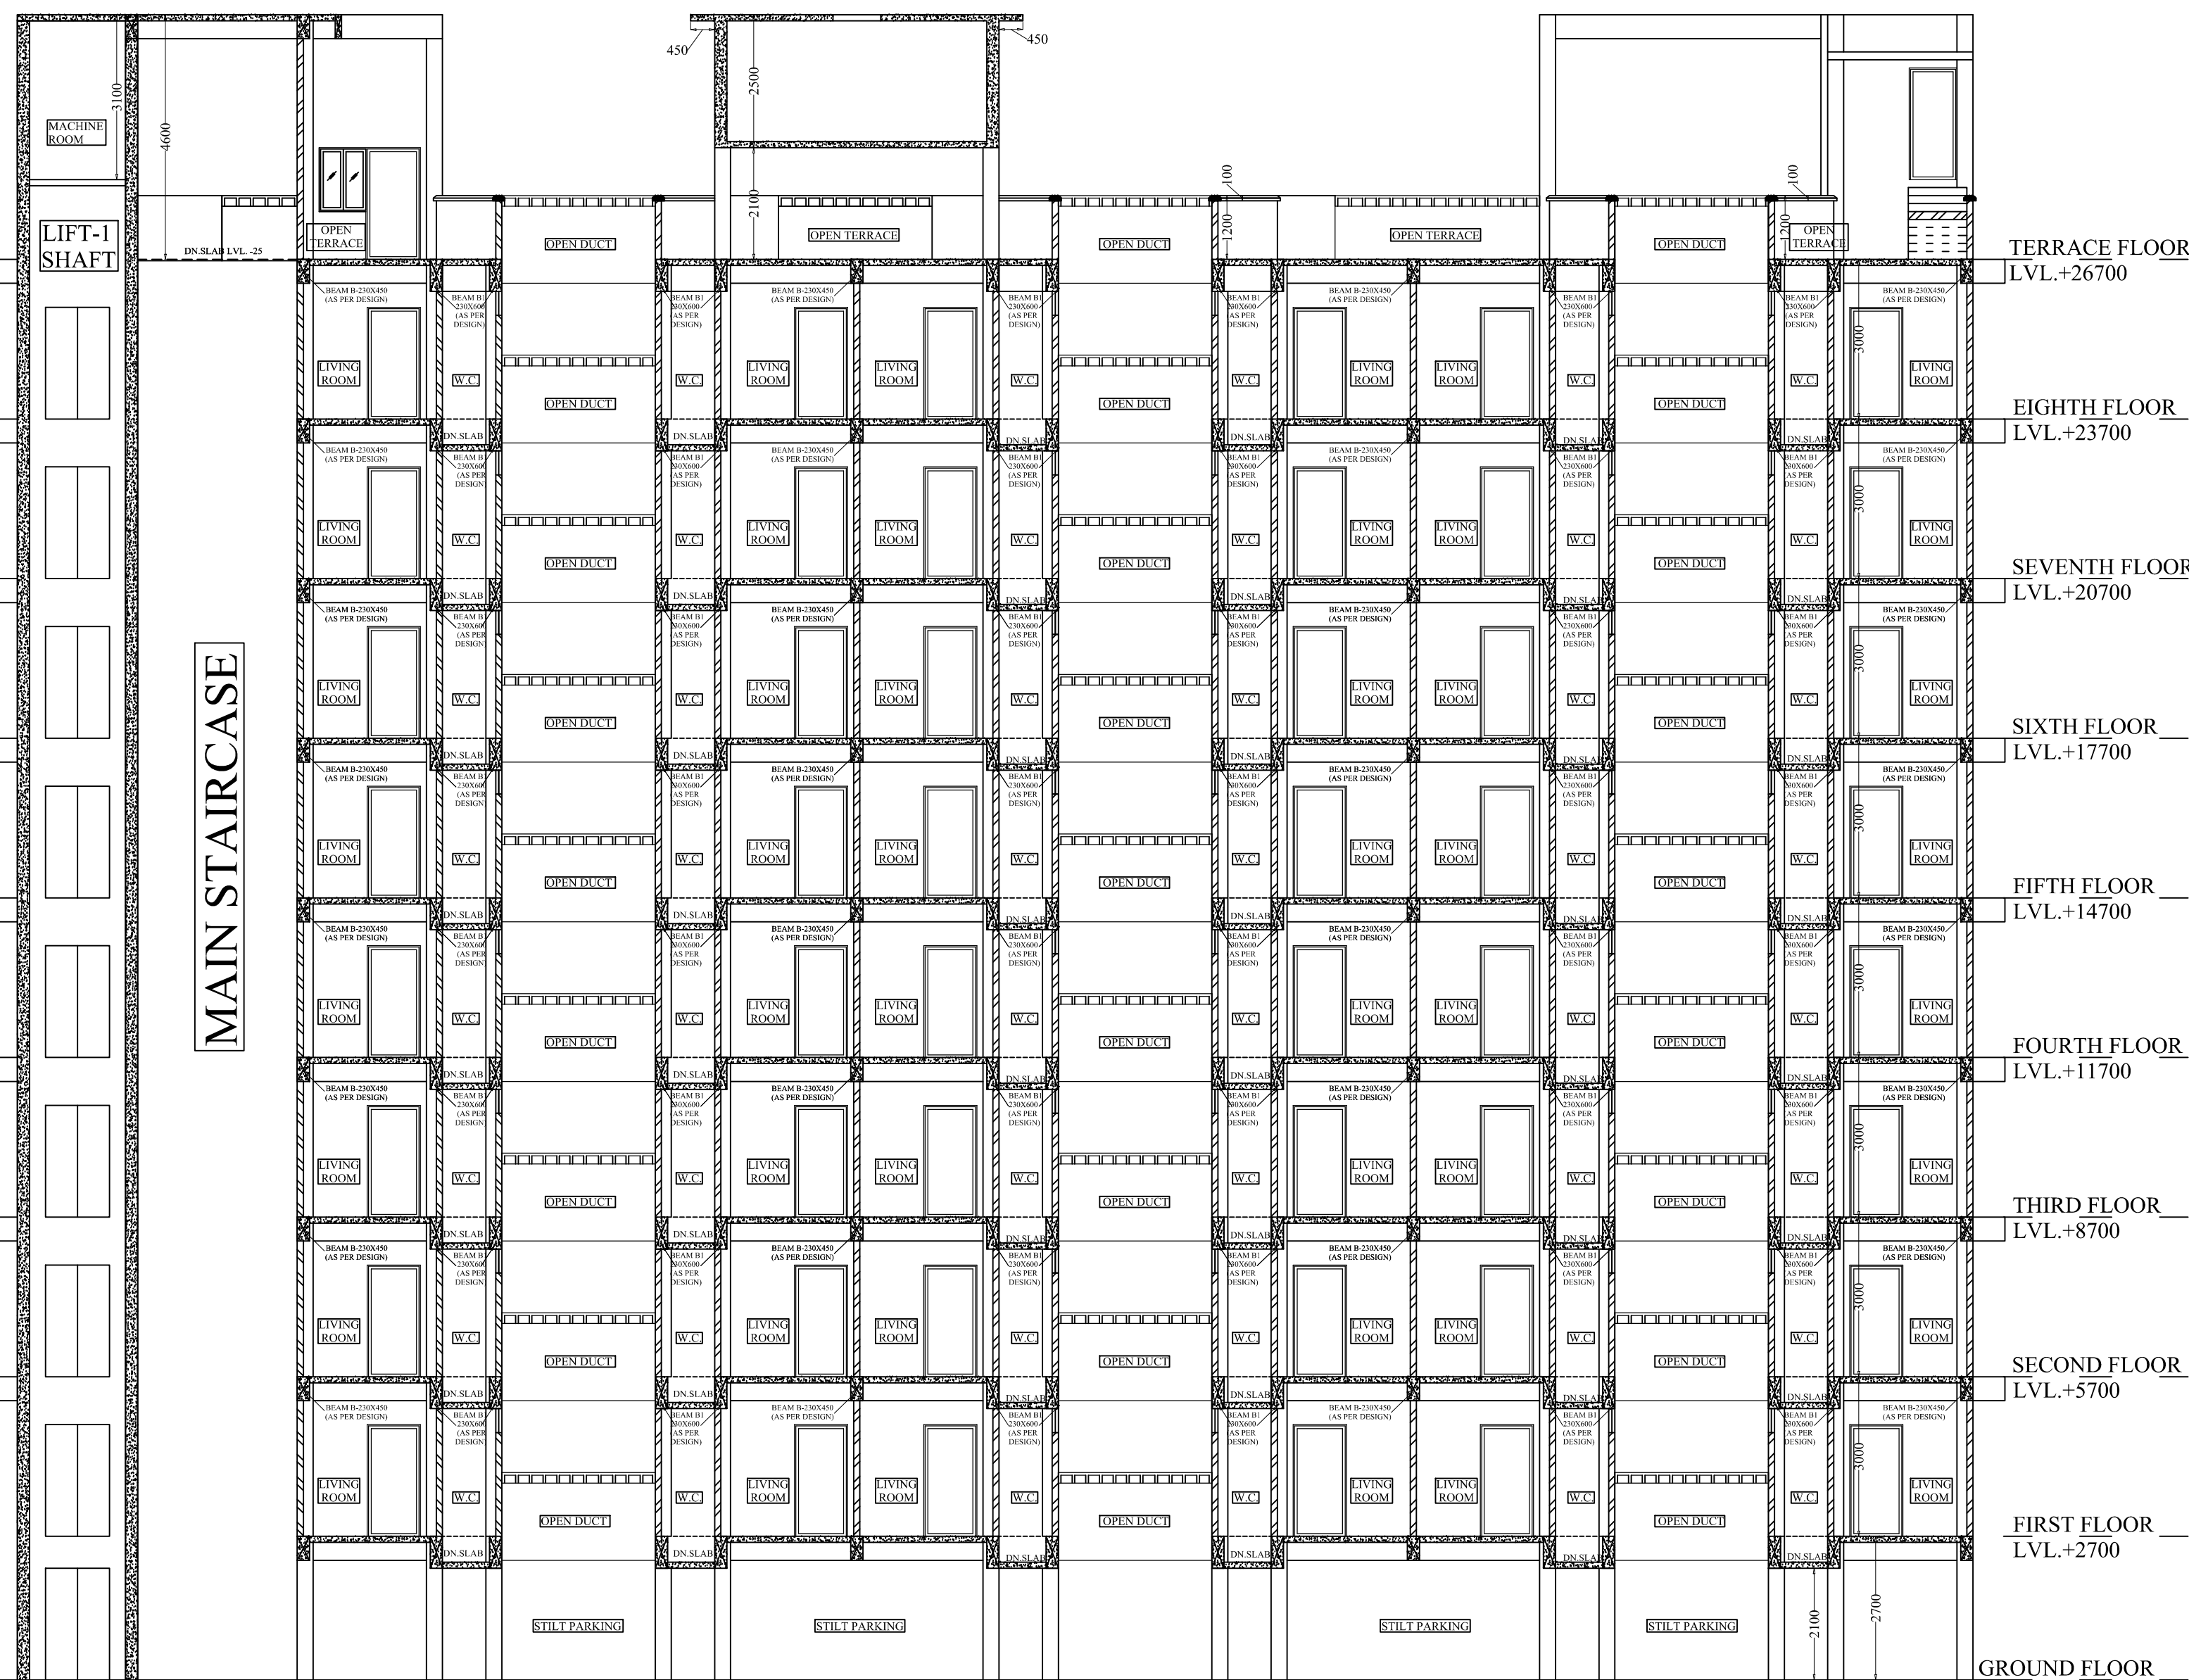

SECTION-RR' (BLOCK-A)
SCALE- 1:50

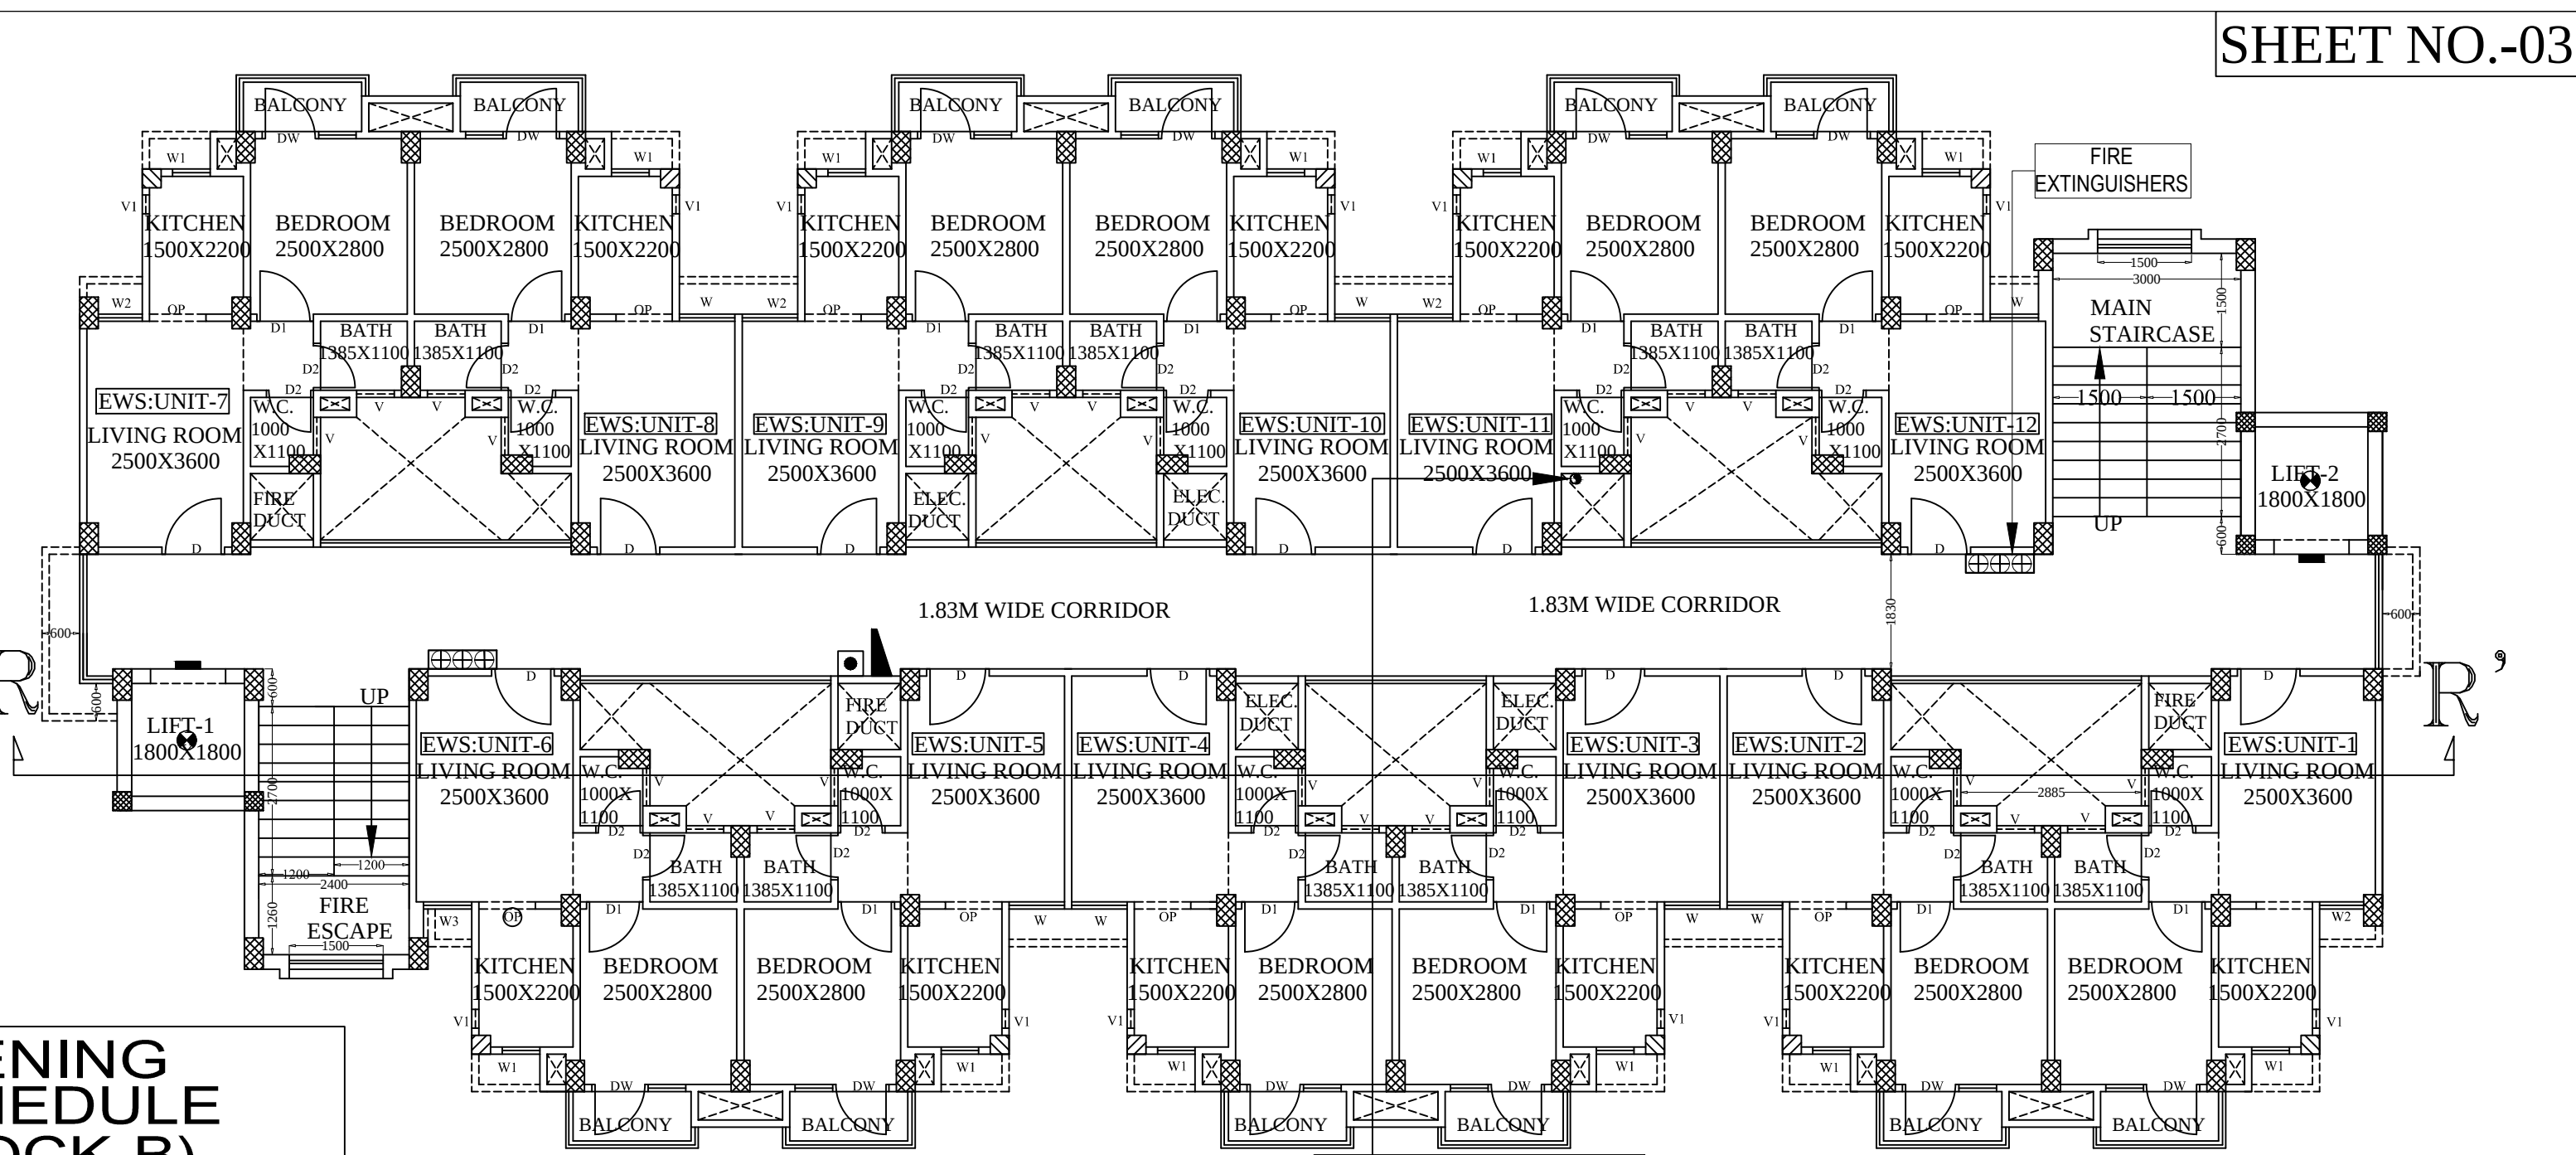

TYPICAL (1ST TO 8TH.) FLOOR PLAN (BLOCK-B) (EWS)
SCALE- 1:100

AREA STATEMENT (1ST TO 8TH) FLOOR (BLOCK-B)


S.NO.	PARTICULAR	AREA	
		SQFT	SQM
1	PRO.BUILTUP AREA AT EACH FLOOR EX (LIFT OPEN & FIRE ESCAPE)	4413.78	410.05
2	PRO.TOTAL NOS. OF FLOOR	8.00	NOS.
3	PRO.GRAND TOTAL BUILTUP AREA	35310.23	3280.40
4	NOS. OF UNIT AT EACH FLOOR	12.00	NOS.
5	GRAND TOTAL NOS OF UNITS(2X4)	96.00	NOS.



WEST SIDE ELEVATION (BLOCK-B)
SCALE- 1:50

NOTE:-
ALL DIMENSIONS ARE IN MM.

PROJECT:-
PROPOSED AFFORDABLE GROUP HOUSING AT MANGAL VIHAR YOJNA AT KALINDIPURAM HOUSING SCHEME, KALINDIPURAM,ALLAHABAD

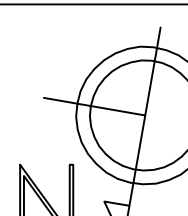

PROPOSE GROUND FLOOR (STILT PARKING) TYPICAL (1ST TO 8TH) FLOOR & TERRACE PLAN (BLOCK-B) DRAWING TITLE:-

SHEET NO.-03 ALLAHABAD DEVELOPMENT AUTHORITY
ALLAHABAD (U.P.)

SCALE-1:100

OWNER:-

THIS IS CERTIFIED THAT BUILDING PLAN IS AS PER BY LAWS OF 2008 AND MASTER PLAN 2021

ARCHITECT:-