


AREA STATEMENT			
S.NO.	PARTICULAR	AREA SFT	AREA SQM
1	TOTAL PLOT AREA	64293.16	5972.98
A) FOR GROUND COVERAGE			
1	PRO. BUILTUP AREA AT GROUND FLOOR (BLOCK-A)	2623.62	243.74
2	PRO. BUILTUP AREA AT GROUND FLOOR (BLOCK-B)	4413.78	410.05
3	PRO. BUILTUP AREA AT GROUND FLOOR (BLOCK-C)	6566.15	610.01
4	PRO.GRAND TOTAL BUILTUP AREA (BLOCK A+BLOCK B+BLOCK-C) (1+2+3)	13603.54	1263.80
5	OPEN AREA AT GROUND FLOOR	50689.61	4709.18
6	% GROUND COVERAGE	21.16	
B) FOR FAR			
1	PRO. BUILTUP AREA AT TYPICAL(1ST TO 8TH.) FLOOR (BLOCK-A) (243.74 X 8)	10494.47	974.96
2	PRO. BUILTUP AREA AT TYPICAL(1ST TO 8TH.) FLOOR (BLOCK-B) (2410.05 X 8)	35310.23	3280.40
3	PRO. BUILTUP AREA AT TYPICAL(1ST TO 8TH.) FLOOR (BLOCK-C) (610.01 X 8)	52529.18	4880.08
4	PRO.GRAND TOTAL BUILTUP AREA (BLOCK A+BLOCK B+BLOCK-C) (1+2+3)	98333.88	9135.44
5	TOTAL ACHIEVED FAR	1.53	
C) BUILTUP AREA DETAIL			
1	PRO. BUILTUP AREA AT MUMTY (BLOCK-A)	666.40	61.91
2	PRO. BUILTUP AREA AT MUMTY (BLOCK-B)	547.56	50.87
3	PRO. BUILTUP AREA AT MUMTY (BLOCK-C)	499.45	46.40
4	PRO. BUILTUP AREA AT GUARD ROOM	233.79	21.72

UNDER GROUND TANK 150 KL  
100 K.L. FOR DOMESTIC STORAGE  
& 50 K.L. FOR FIRE FIGHTING

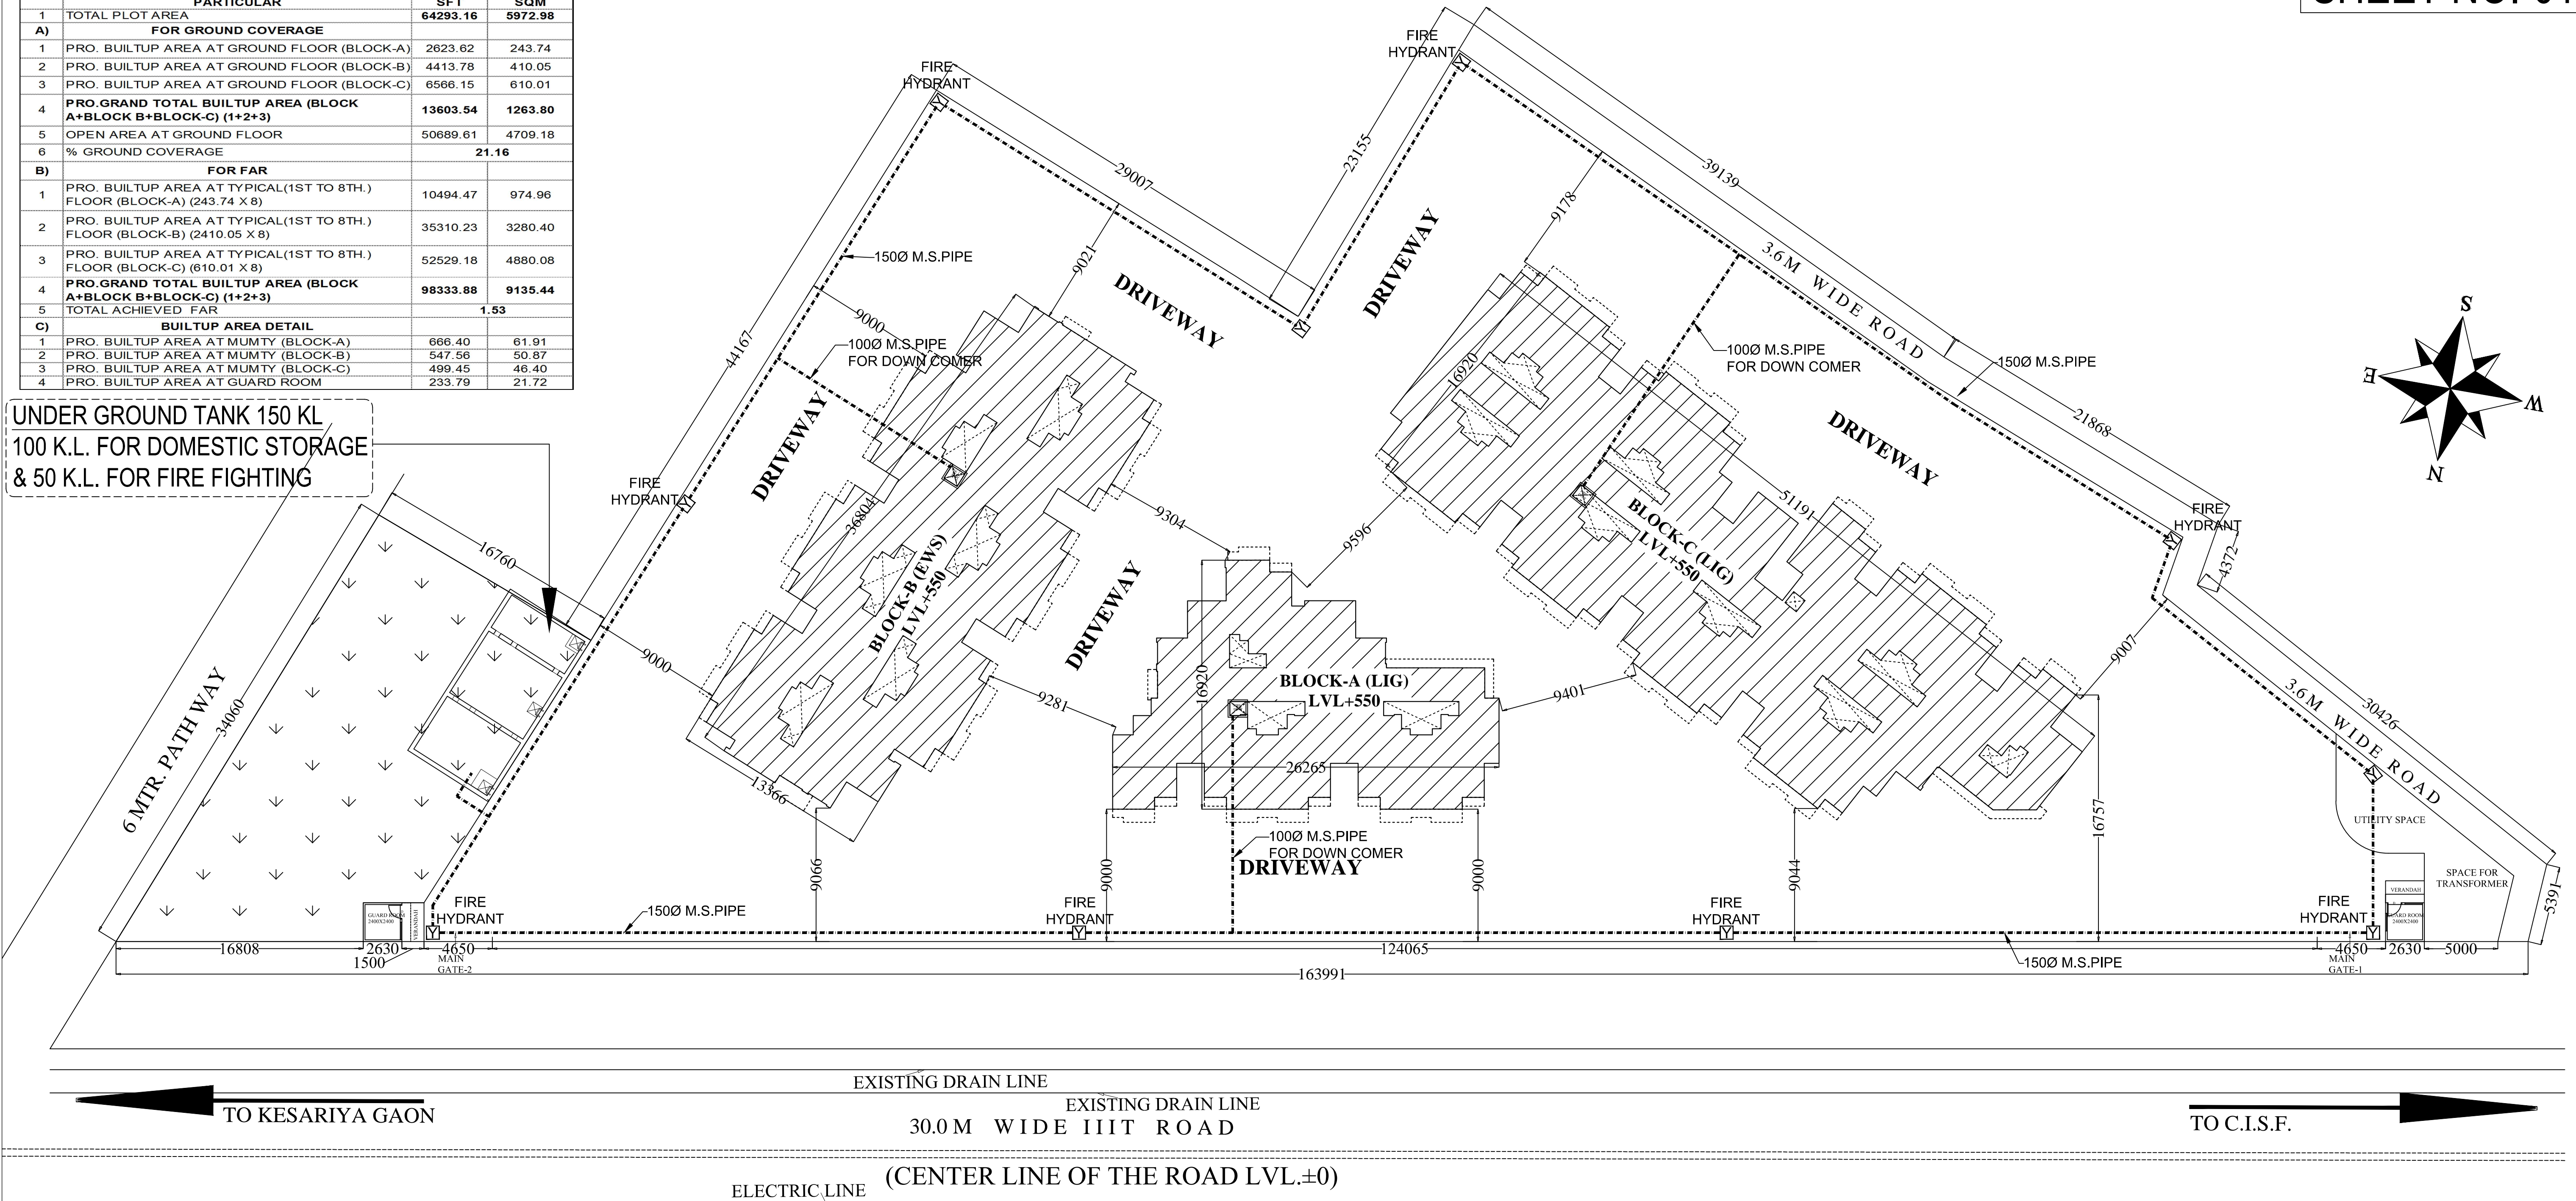

PROJECT:- PROPOSED AFFORDABLE GROUP HOUSING AT MANGAL VIHAR YOJNA AT KALINDIPURAM HOUSING SCHEME, KALINDIPURAM,ALLAHABAD		DRAWING TITLE:-		OWNER:-		ARCHITECT:-	
PROPOSED SITE PLAN SCALE- 0:00		DRAWING TITLE:-		OWNER:-		ARCHITECT:-	
PROJECT:- PROPOSED AFFORDABLE GROUP HOUSING AT MANGAL VIHAR YOJNA AT KALINDIPURAM HOUSING SCHEME, KALINDIPURAM,ALLAHABAD		DRAWING TITLE:-		OWNER:-		ARCHITECT:-	
PROJECT:- PROPOSED AFFORDABLE GROUP HOUSING AT MANGAL VIHAR YOJNA AT KALINDIPURAM HOUSING SCHEME, KALINDIPURAM,ALLAHABAD		DRAWING TITLE:-		OWNER:-		ARCHITECT:-	

NOTE:-  
ALL DIMENSIONS ARE IN MM.

THIS IS CERTIFIED THAT BUILDING PLAN IS AS  
PER BY LAWS OF 2008 AND MASTER PLAN 2021