

A.O.A.



LAYOUT PLAN OF NAINI
HOUSING SCHEME AT ARAZI
NO. 503 & 505, MAUZA CHAK
BABURA ALIMABAD
NAINI ALI AHABAD
(BEHIND MAHARSHI VIDYA
MANDIR)
(REVISED)

AREA DETAIL


	AREA M ²	%
TOTAL AREA OF PLOT	93517	100.00
AREA UNDER E.W.S/L.I.G.	38424	41.08
(30.75 X 4 = 123.1 + (43.54 X 2 = 87.08) = 210.18		
AREA UNDER PARK & EMBANKMENT	55072	58.91

DETAIL OF FLATS:
E.W.S G+3 BLOCK = 01
L.I.G G+3 BLOCK = 15


TOTAL NOS OF FLATS
E.W.S. = 16 NOS.
L.I.G. = 24 NOS.
TOTAL = 40 NOS.

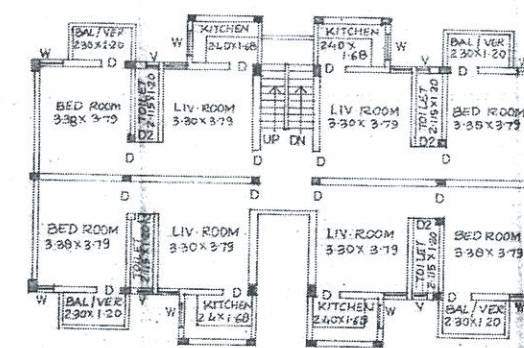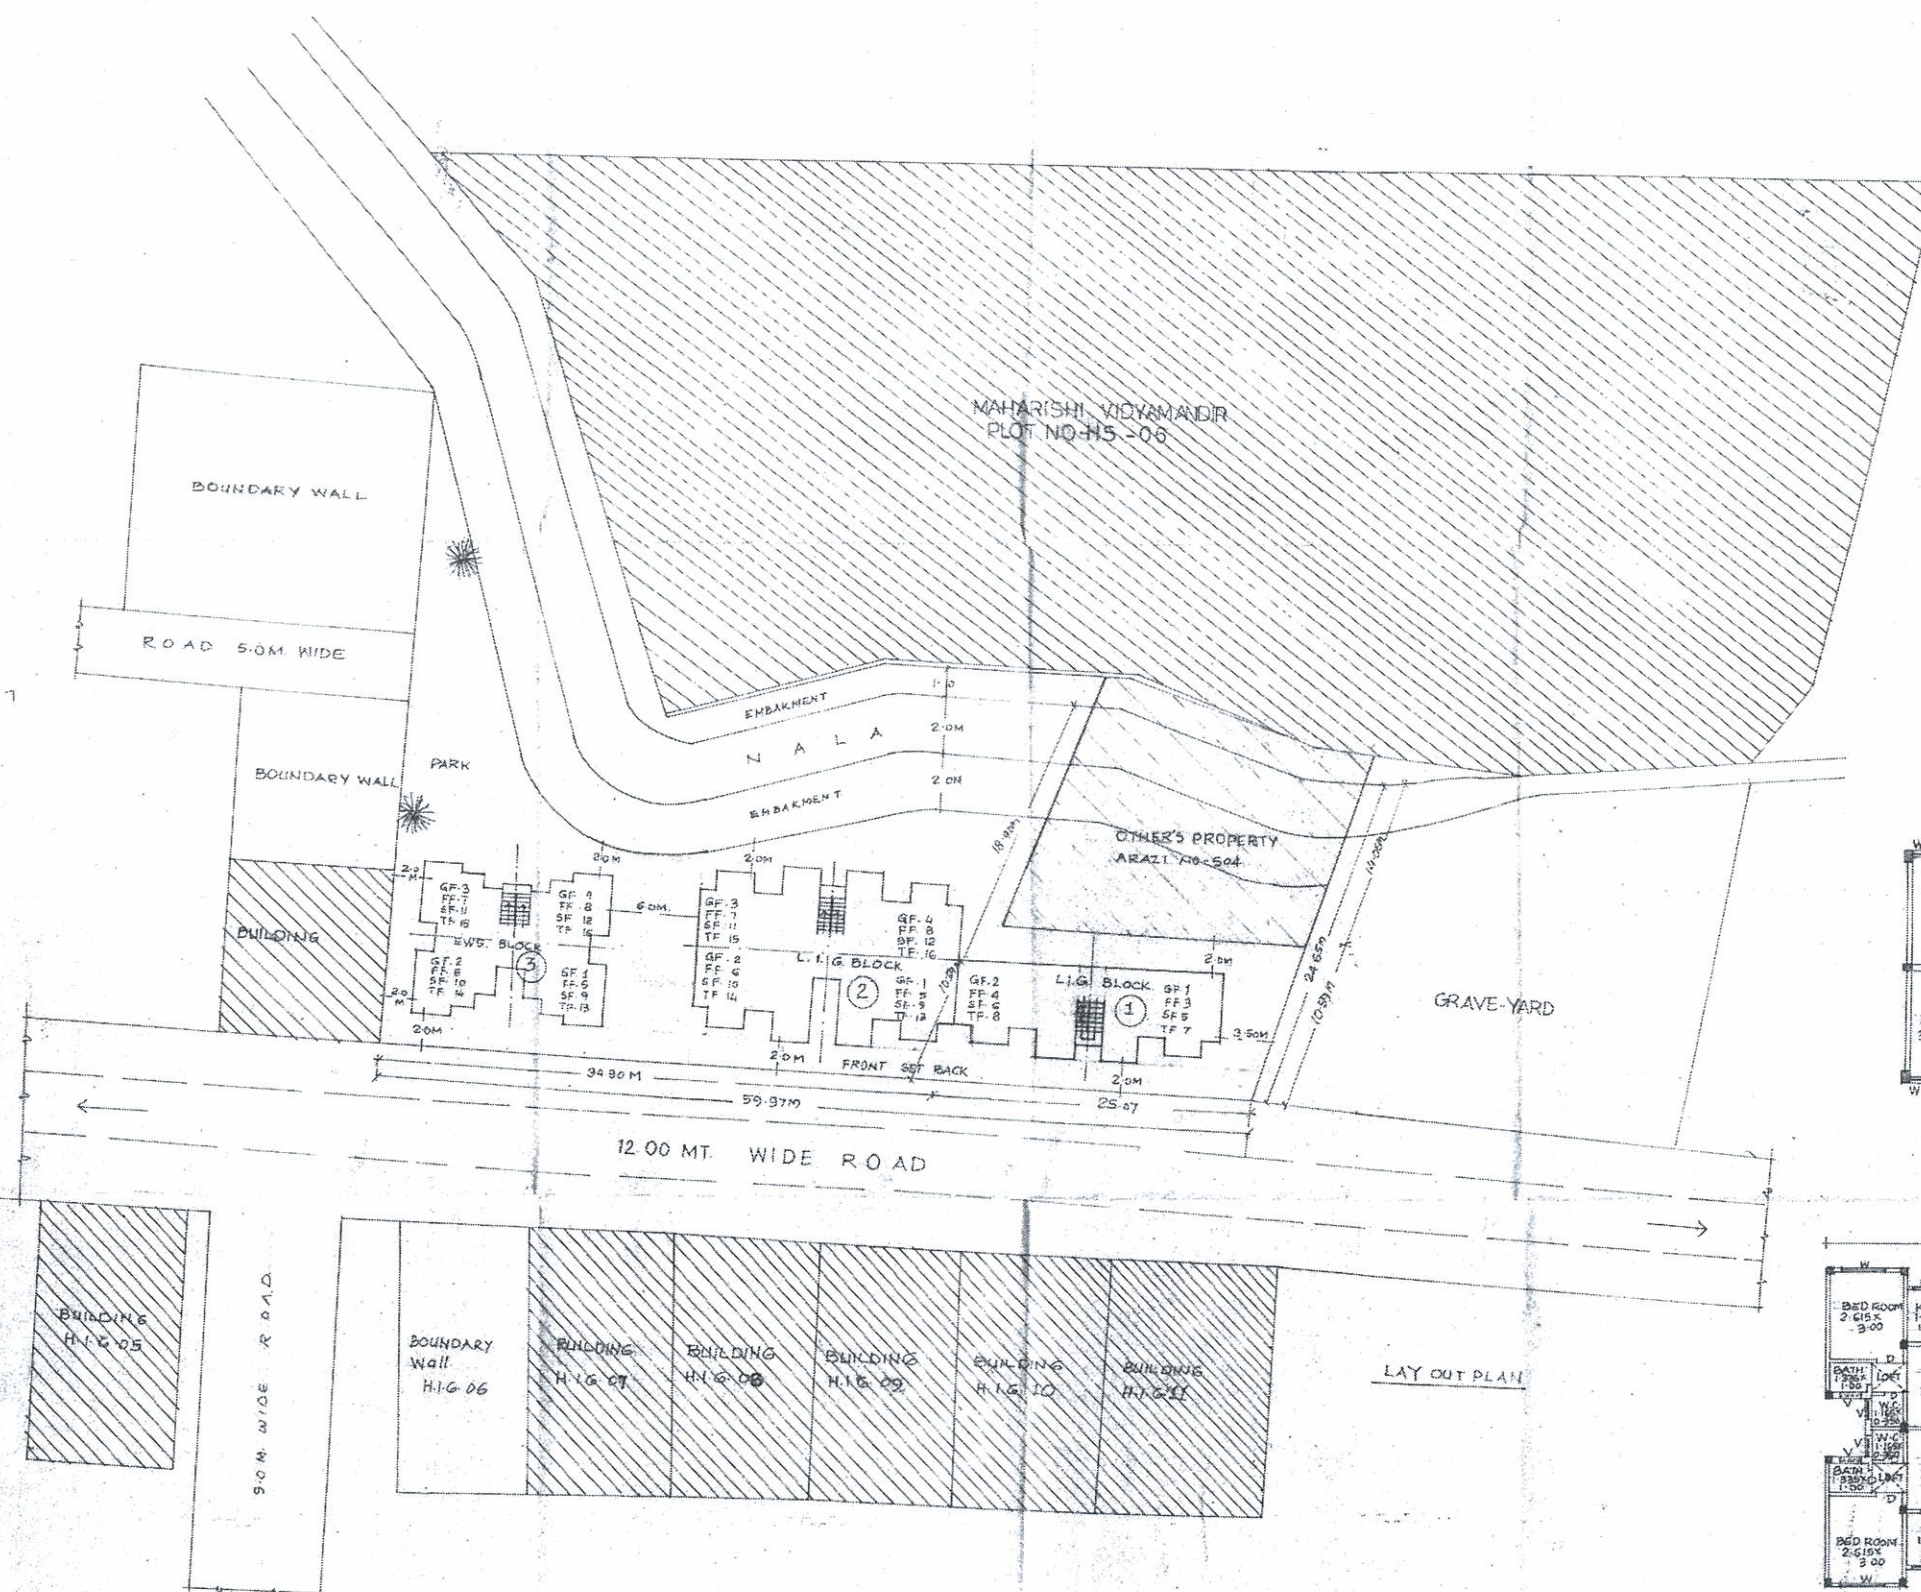

TYPICAL FLOOR PLAN (L.I.G.)
AREA OF ONE UNIT = 43.54 SQ. MT.
(SCALE = 1:100)

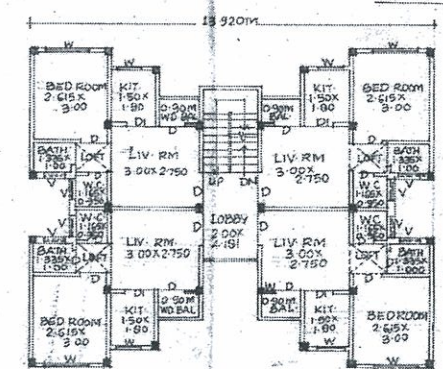

TYPICAL FLOOR PLAN (E.W.S.)
AREA OF ONE UNIT = 30.75 SQ. MT.
(SCALE = 1:100)

 

SCALE:
1:200

Pushpa Baiswar
PUSHPA BAIWAR
DRAWN BY

KAMLESH VERMA
H.D. MAN

J. ENG.

ASST. ENG.

EX-ENG.

SECRETARY

SECRETARY

CHAIRMAN