



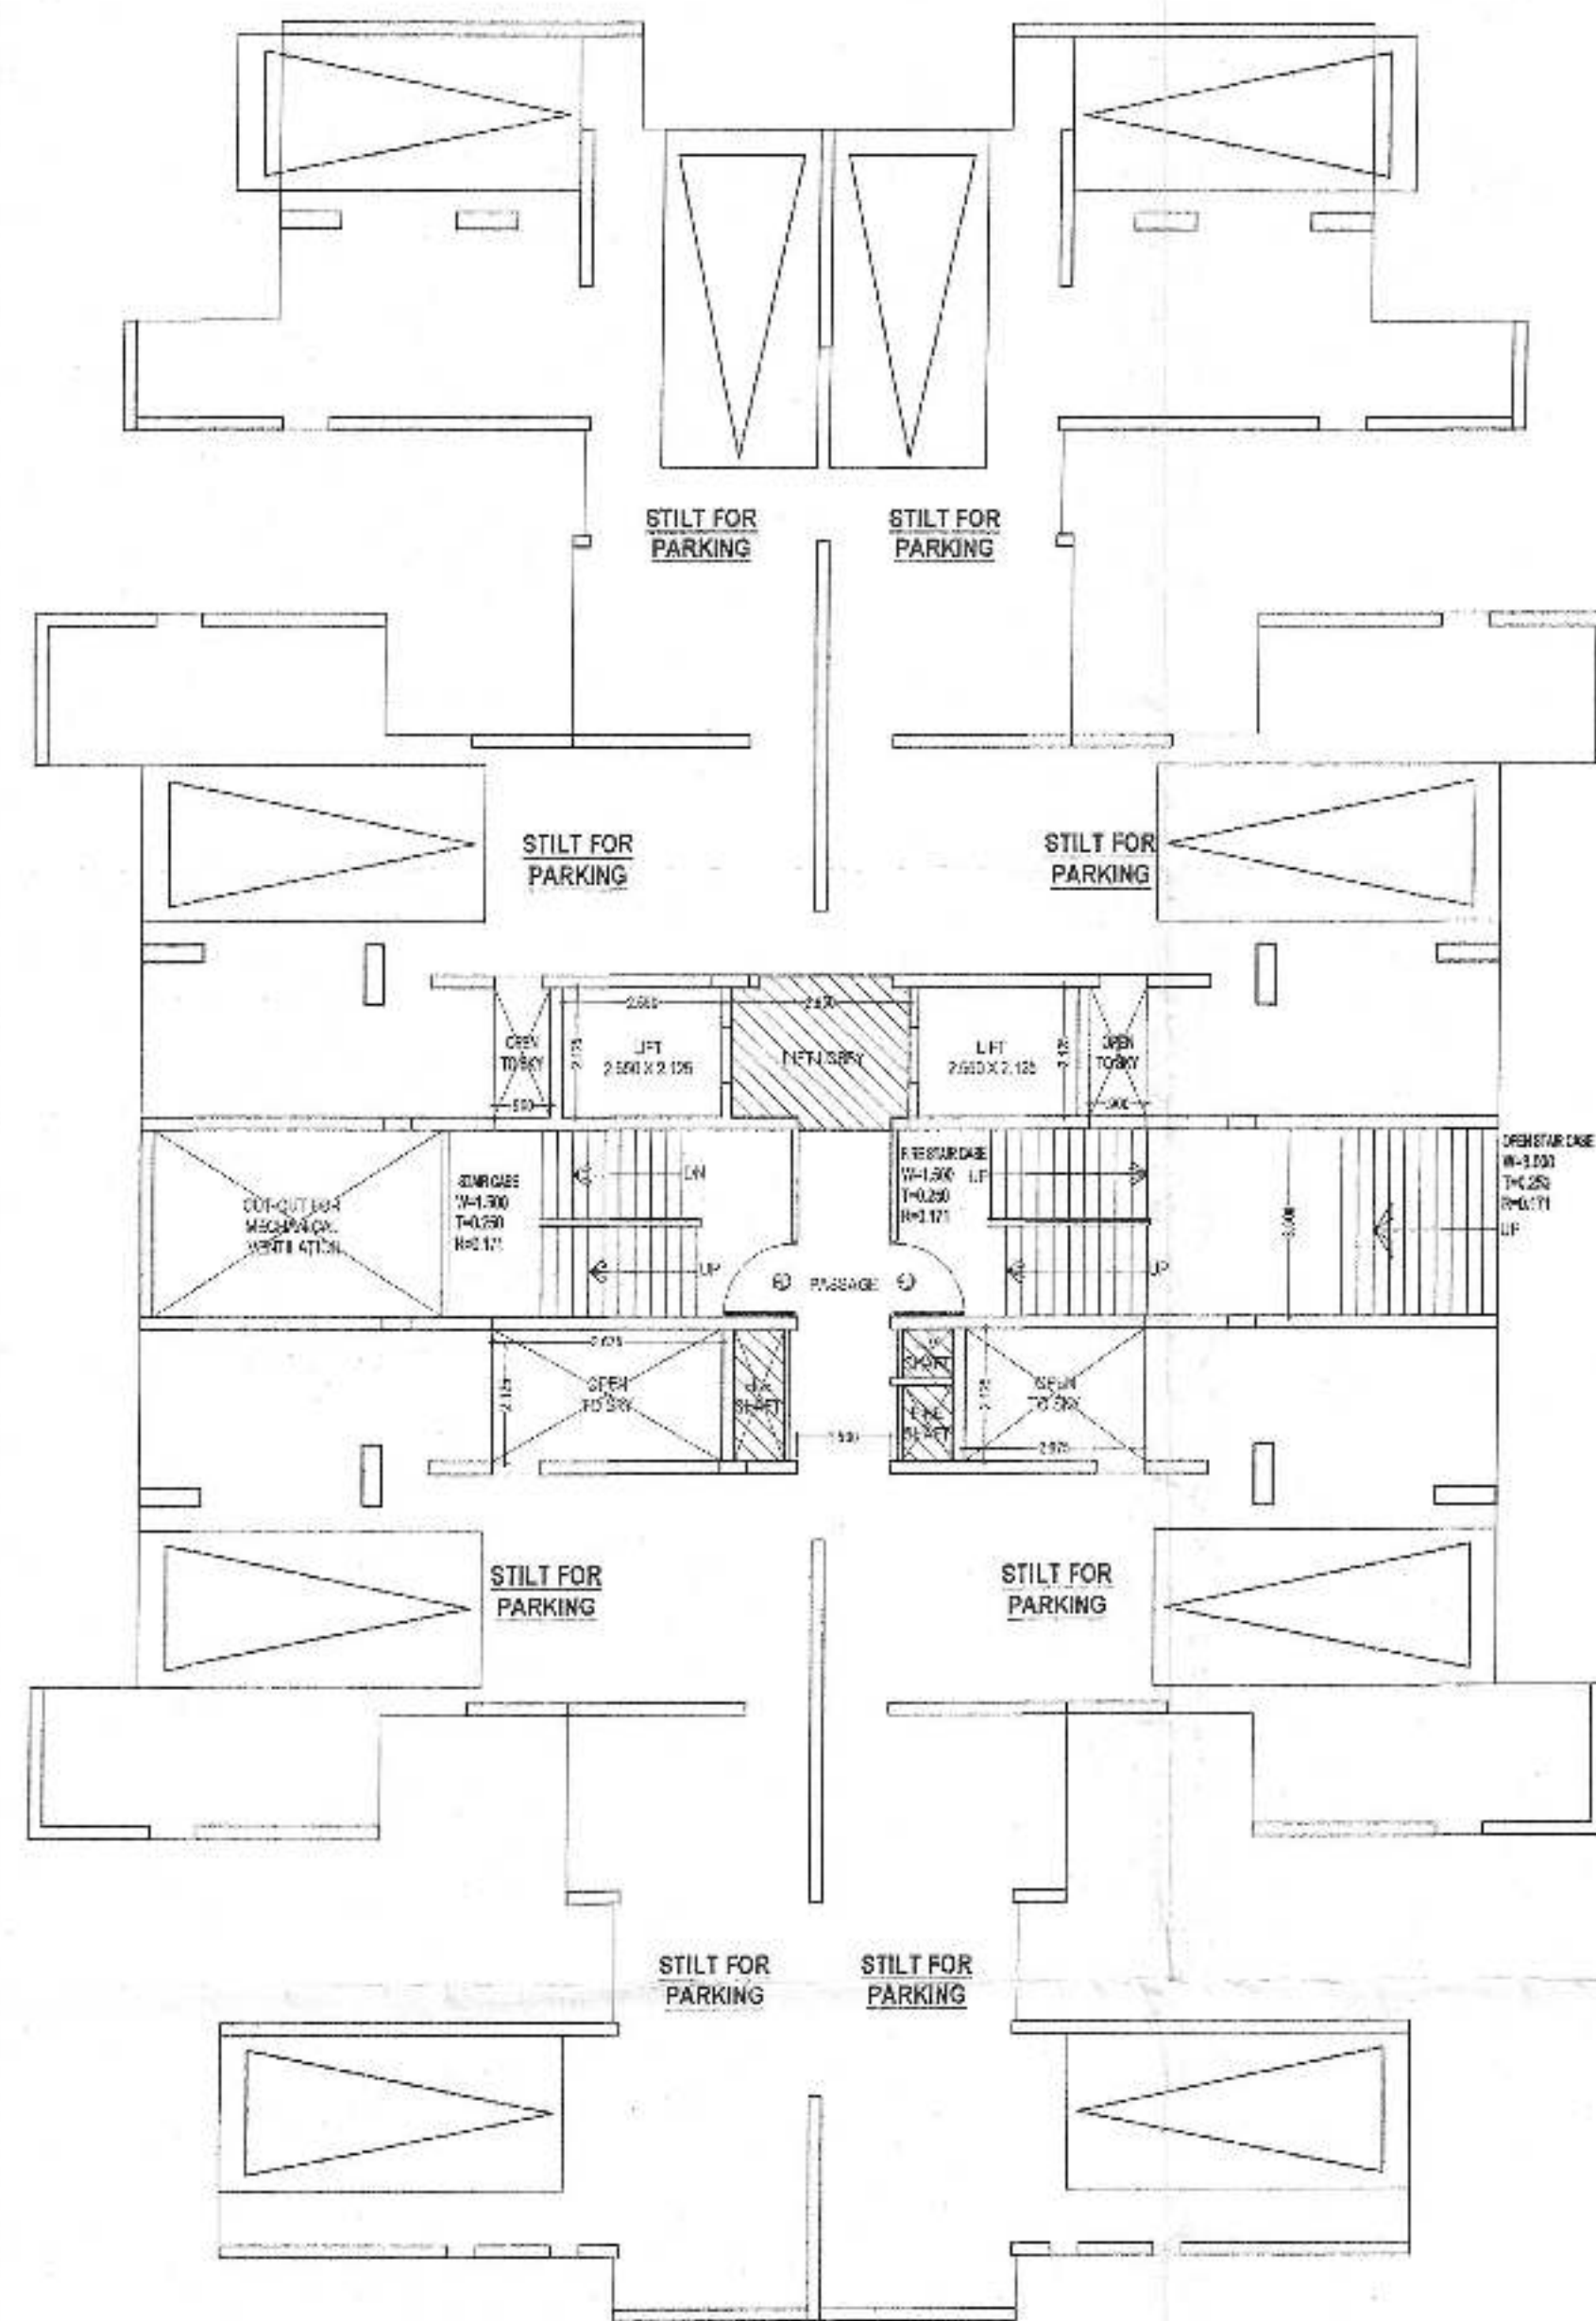


STILT FLOOR PLAN

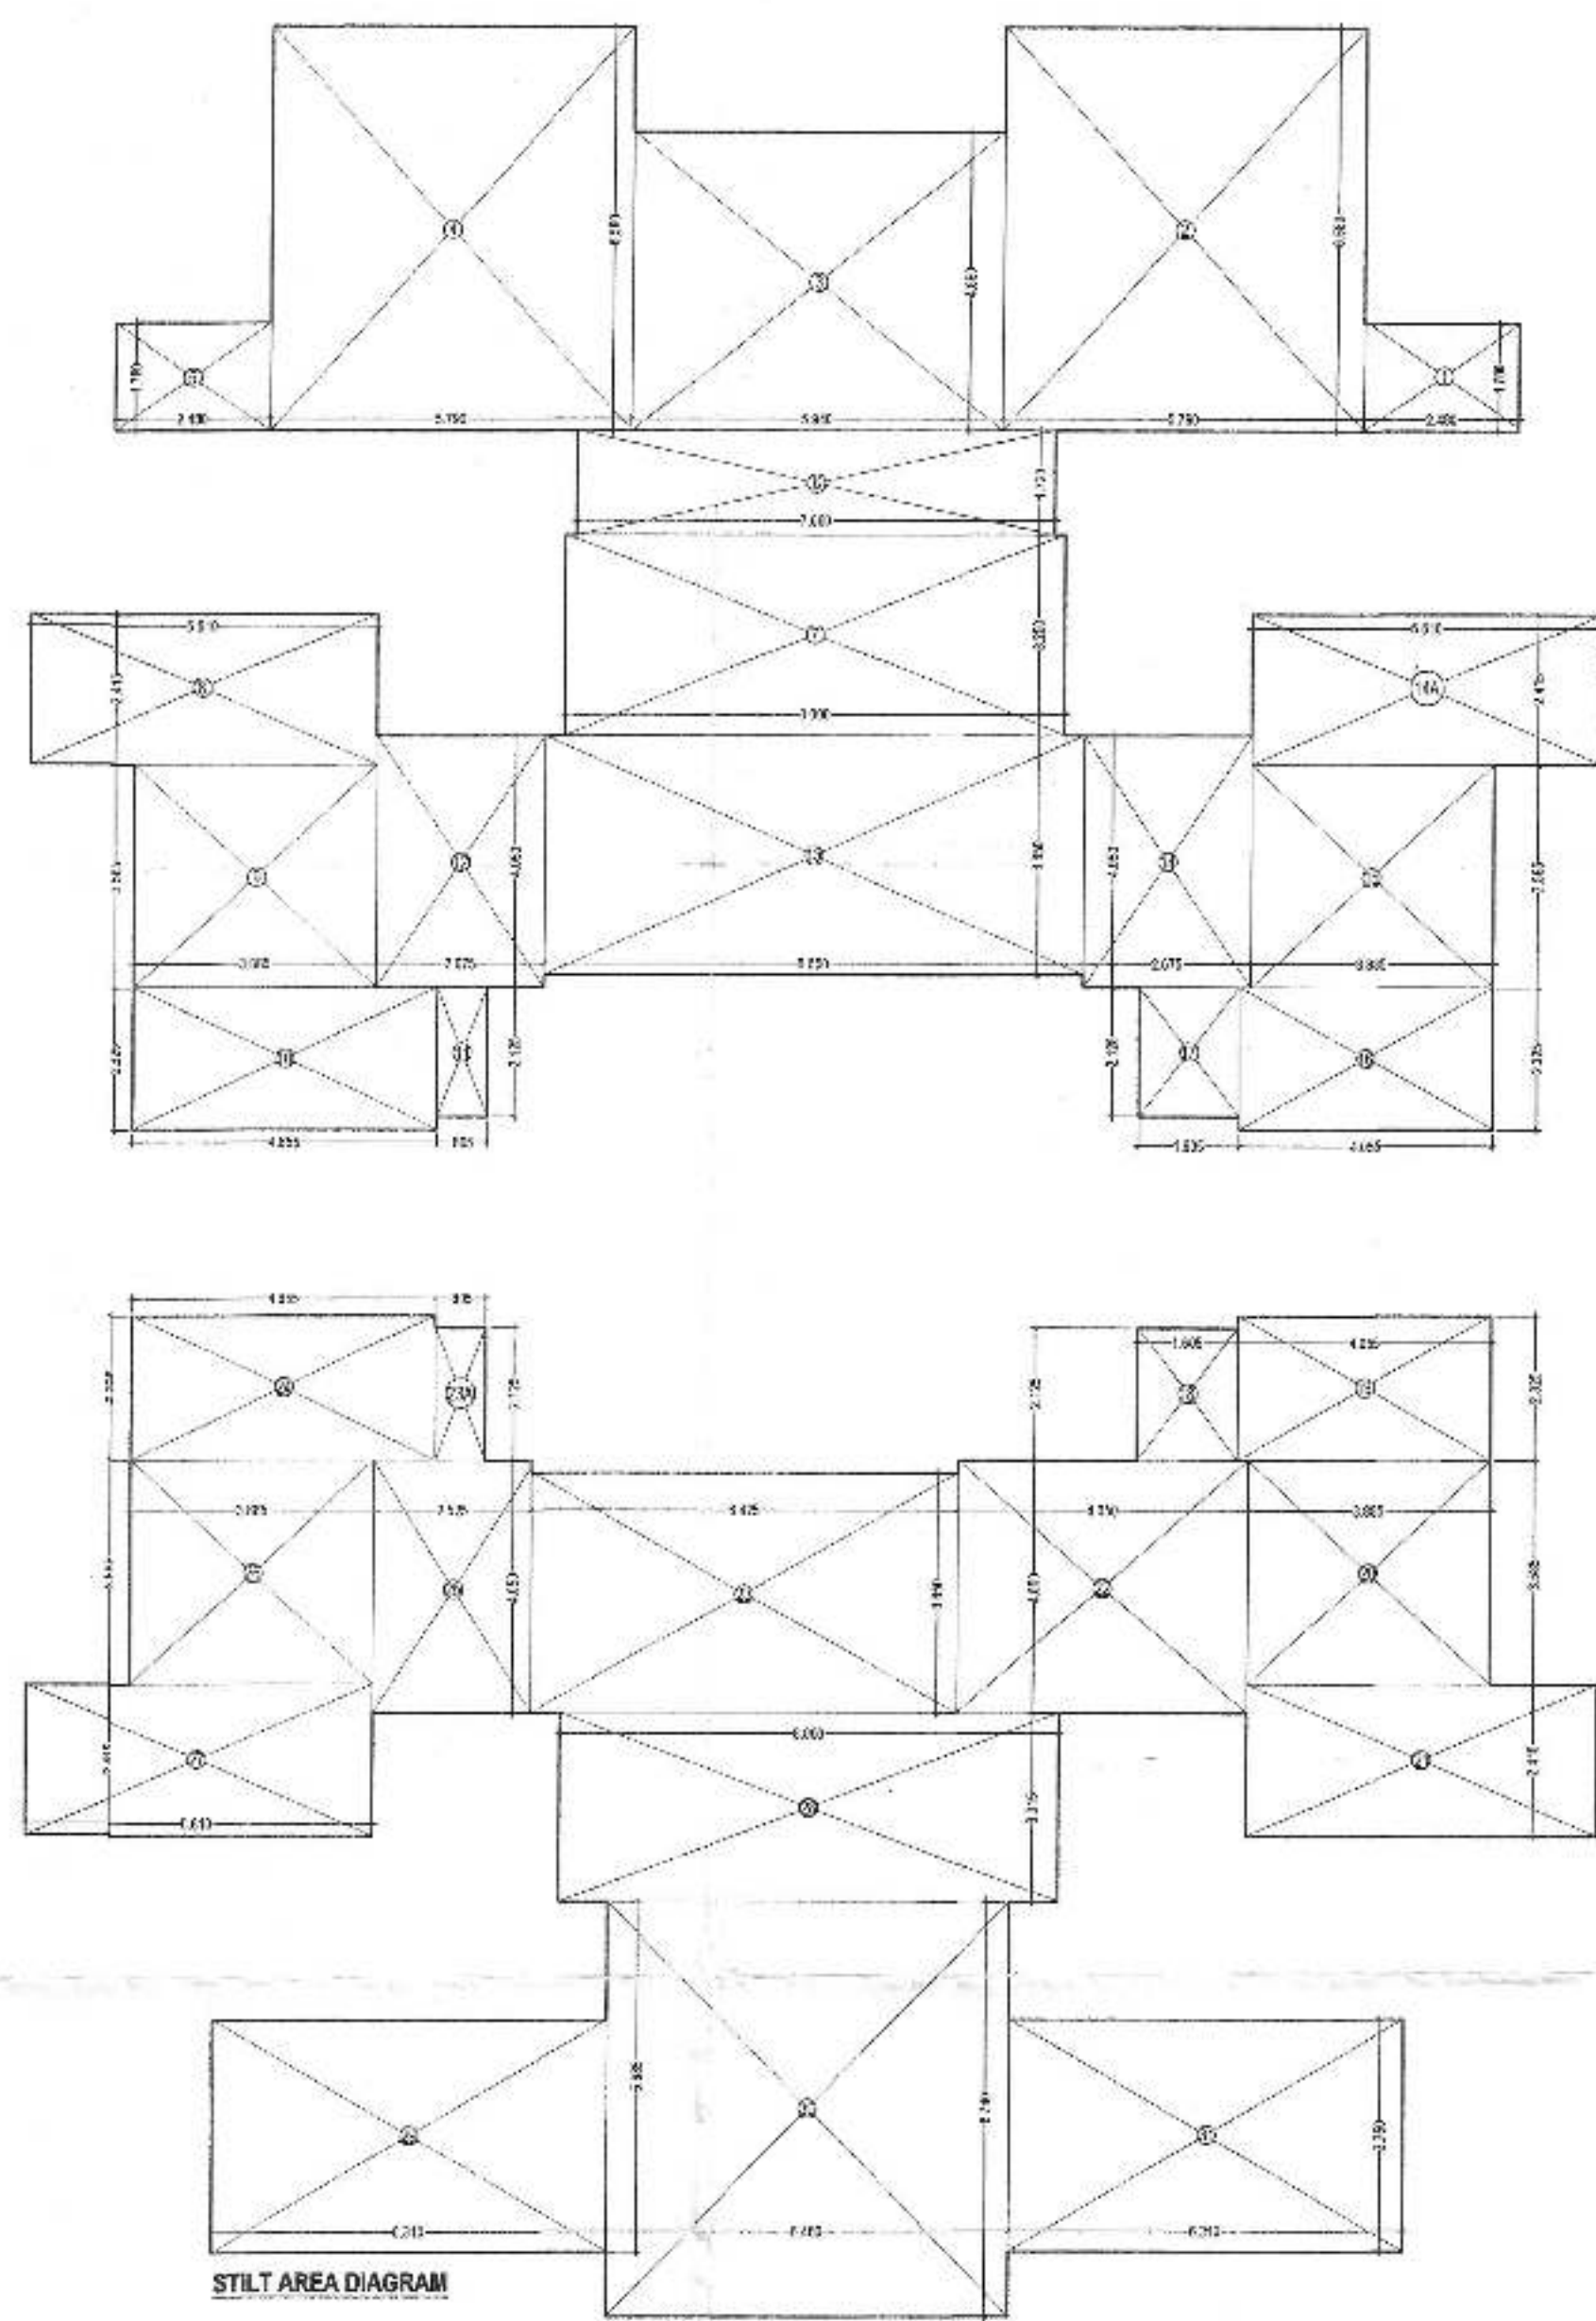


STILT AREA CALCULATIONS

S.NO	WIDTH	LENGTH	AREA (SQ. MT.)
1	7.480	1.780	13.414
2	5.730	6.580	37.698
3	5.940	4.880	28.987
4	5.730	6.580	37.698
5	2.480	1.780	4.414
6	7.460	1.720	12.932
7	8.000	3.250	26.000
8	5.610	2.415	13.548
9	3.885	3.585	13.928
10	4.855	2.335	11.288
11	0.805	2.125	1.711
12	2.675	4.050	10.834
13	8.650	3.850	33.303
14	2.675	4.050	10.834
14A	5.610	2.415	13.548
15	3.885	3.585	13.928
16	4.055	2.325	9.428
17	1.605	2.125	3.411
18	1.605	2.125	3.411
19	4.055	2.325	9.428
20	3.885	3.585	13.928
21	5.610	2.415	13.548
22	4.650	4.050	18.833
23	6.825	3.850	26.276
24	0.805	2.125	1.711
25	4.855	2.335	11.288
26	2.525	4.050	10.226
27	3.885	3.585	13.928
28	5.610	2.415	13.548
29	8.000	3.015	24.120
30	6.310	3.750	23.663
31	6.310	3.750	23.663
TOTAL AREA			540.056

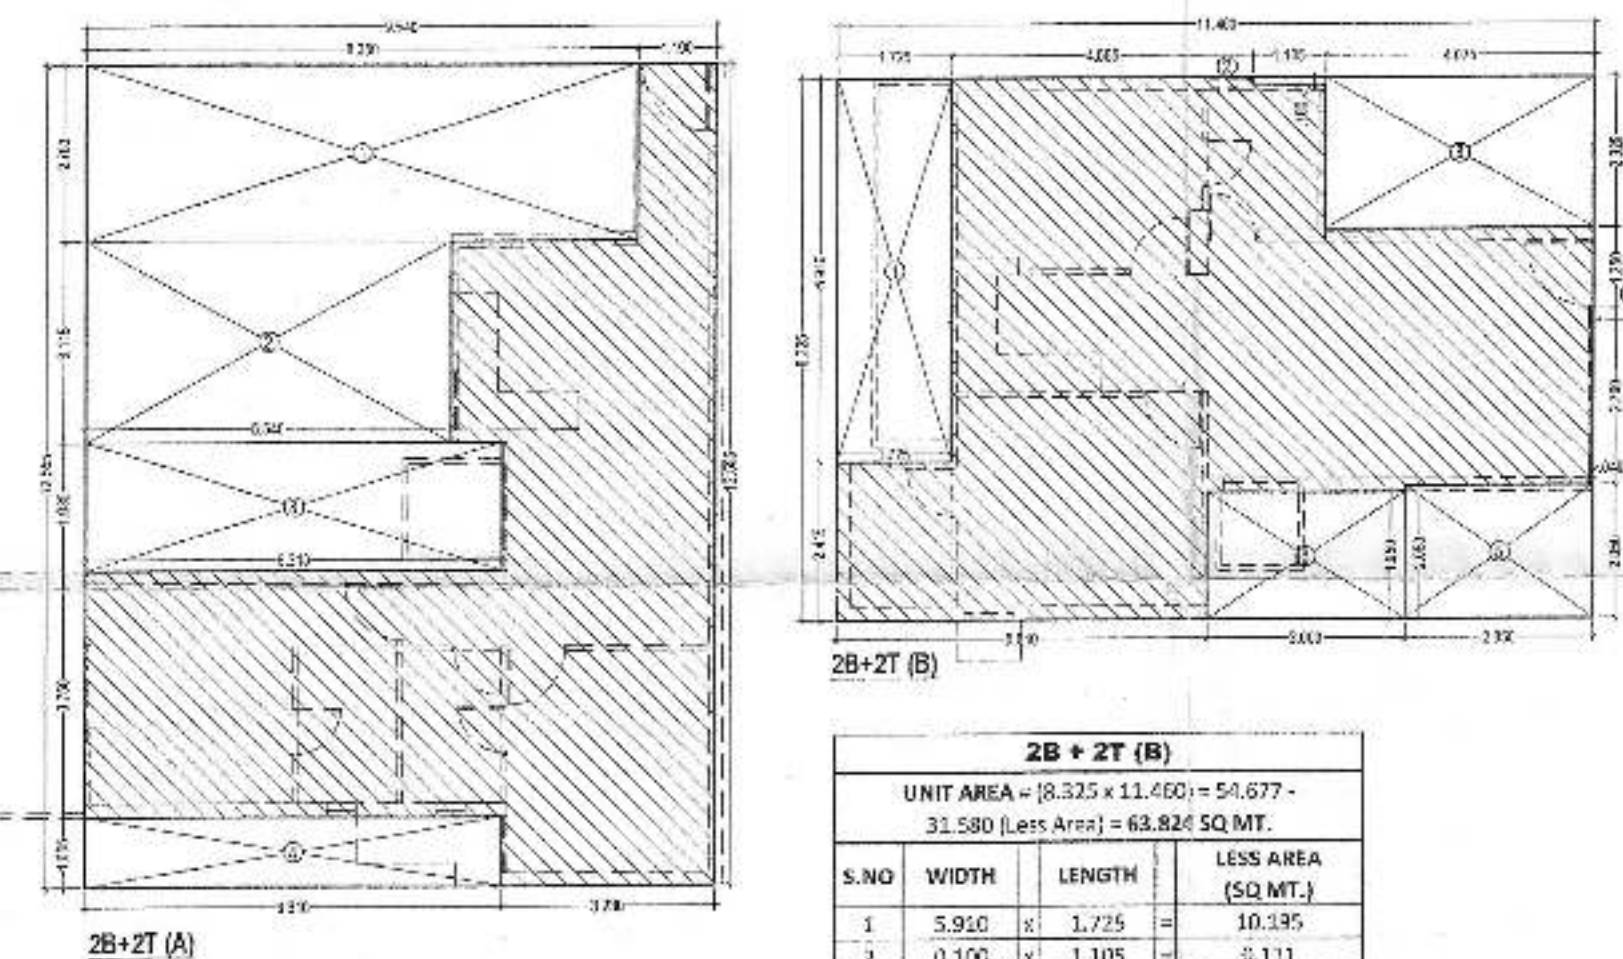

S.NO	WIDTH	LENGTH	LESS AREA (SQ. MT.)
1	2.700	8.350	22.545
2	3.115	5.540	17.257
3	1.095	6.310	12.210
4	1.055	6.310	6.657
TOTAL AREA			58.669

S.NO	WIDTH	LENGTH	LESS AREA (SQ. MT.)
1	5.950	1.725	10.265
2	1.100	1.105	1.215
3	2.575	4.075	10.473
4	2.700	0.050	0.135
5	2.050	2.850	5.843
6	1.950	3.000	5.850
TOTAL AREA			31.580

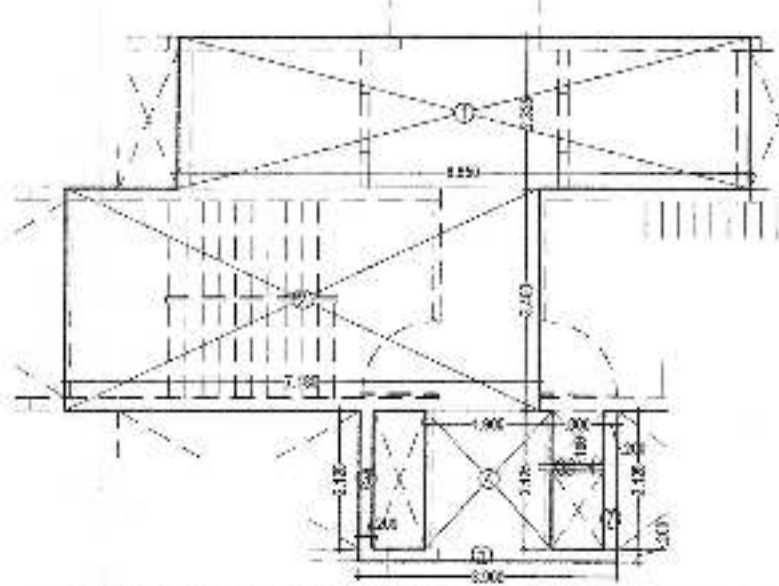


S.NO	WIDTH	LENGTH	AREA (SQ. MT.)
1	8.650	2.325	20.111
2	7.180	2.400	17.232
3	0.200	2.125	0.425
4	3.300	2.125	7.013
5	3.350	0.300	1.005
6	1.250	0.100	0.125
7	0.250	2.125	0.531
TOTAL AREA			50.371


S.NO	LENGTH	WIDTH	AREA (SQ. MT.)
a	2.125	0.800	1.700
b	0.825	0.800	0.660
c	1.300	0.800	1.040
TOTAL AREA			3.400



S.NO	LENGTH	WIDTH	AREA (SQ. MT.)
1	5.580	3.400	19.172
TOTAL AREA			19.172

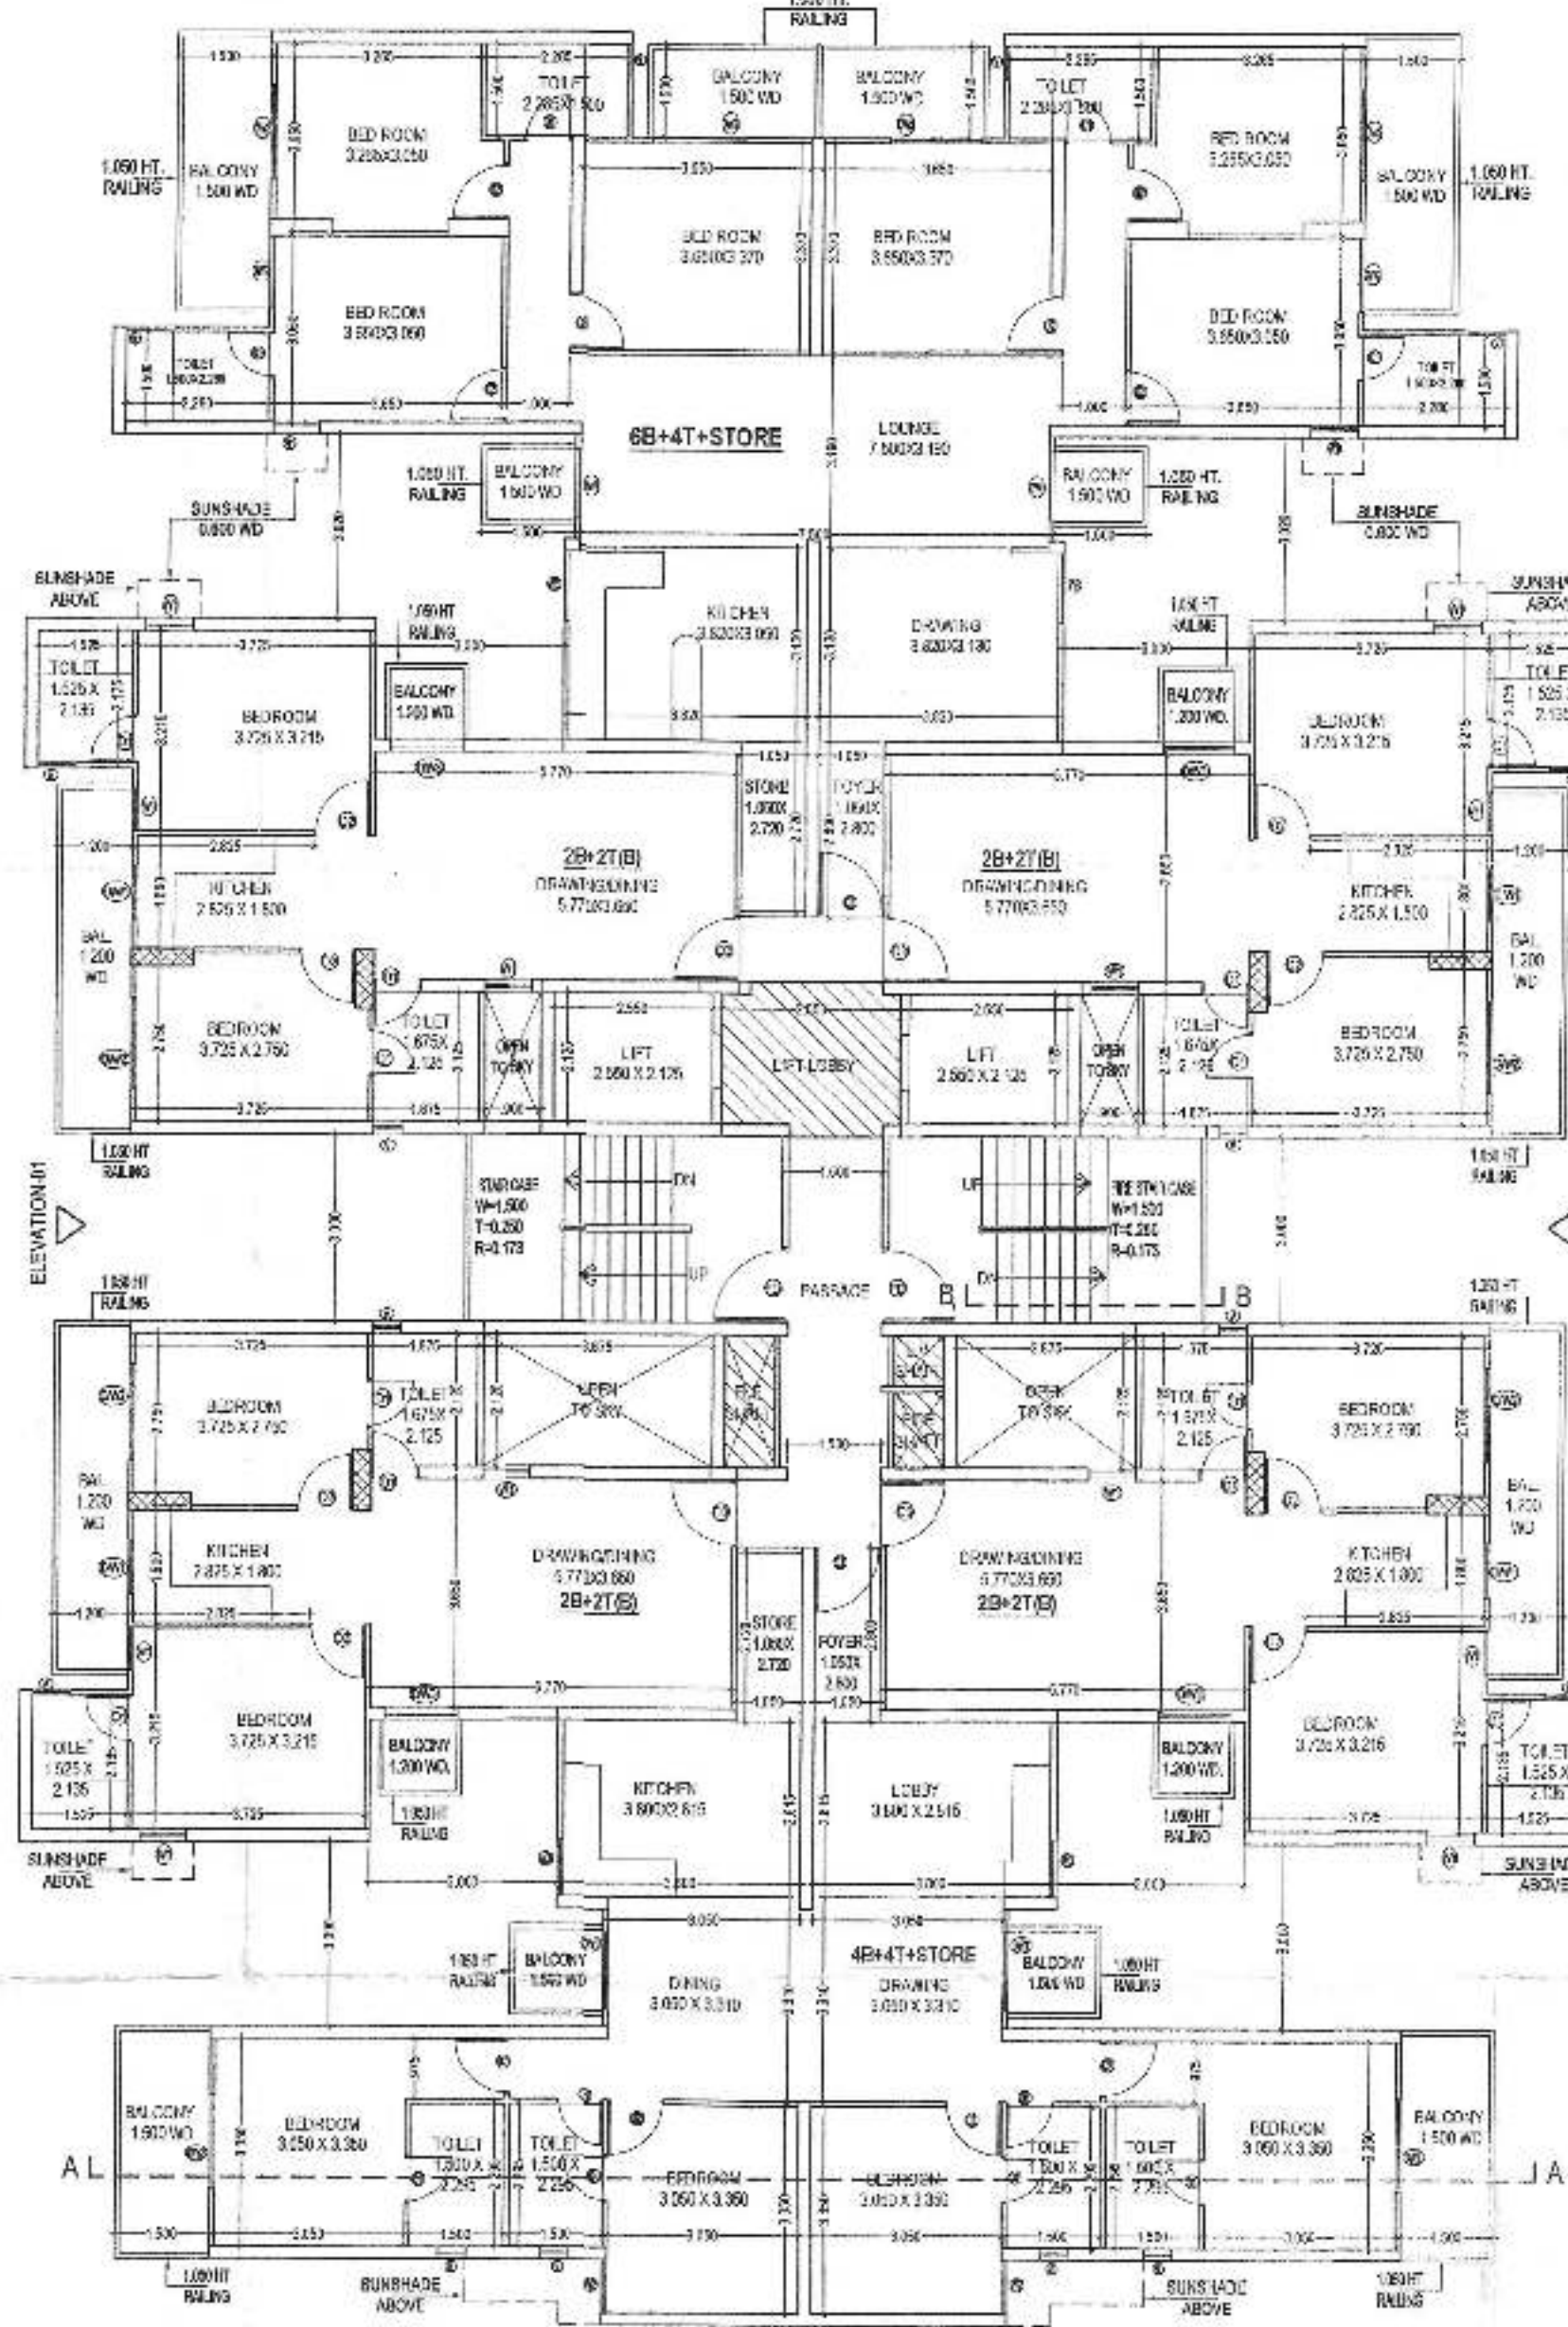


FIRST FLOOR PLAN

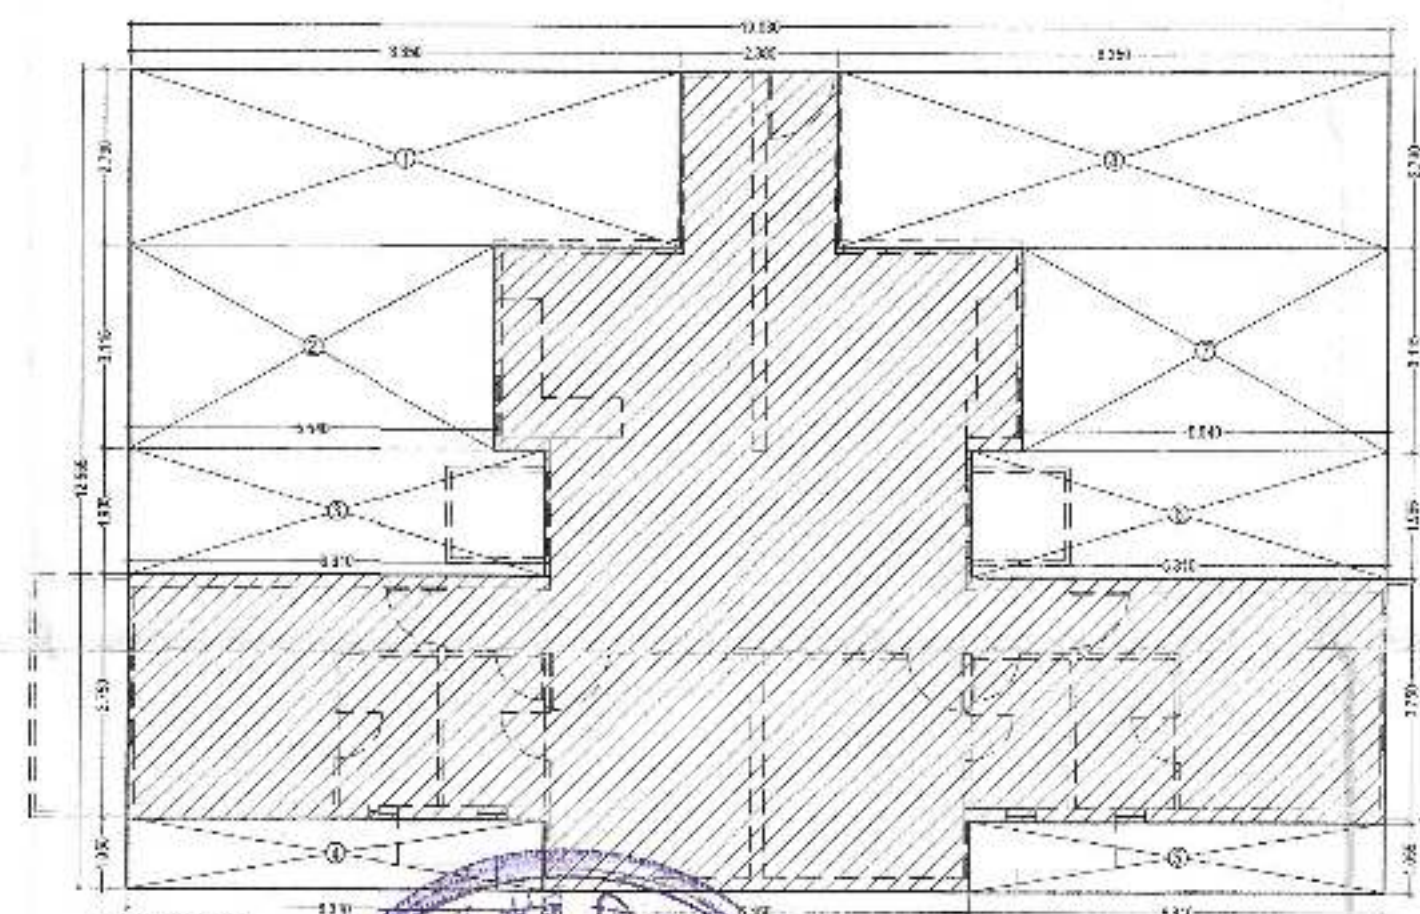


S.NO	WIDTH	LENGTH	LESS AREA (SQ. MT.)
1	8.350	2.700	22.545
2	5.540	3.215	17.257
3	6.310	1.935	12.210
4	6.310	1.055	6.657
5	6.310	1.095	6.857
6	6.310	1.935	12.210
7	4.540	9.115	17.257
8	8.350	2.700	22.545
TOTAL AREA			117.338


(TOWER-A1)				S-09
DOORS & WINDOWS SCHEDULE				
S.NO.	TYPE	SIZE	S.I.M.	L.V.L.
1	D1	0.750x2.100	±0.0	2.100
2	D2	0.800x2.100	±0.0	2.100
3	D3	1.050x2.100	±0.0	2.100
4	DW1	1.200x2.100	±0.0	2.100
5	DW2	1.250x2.100	±0.0	2.100
6	DW3	1.400x2.100	±0.0	2.100
7	DW4	1.500x2.100	±0.0	2.100
8	W1	0.750x1.200	±0.0	2.100
9	W2	0.855x1.200	±0.0	2.100
10	W3	1.150x1.050	±0.0	2.100
11	W4	1.800x2.000	±0.0	2.100
12	W5	2.000x1.800	±0.0	2.400
13	W6	0.800x1.050	±0.0	2.100
14	V1	0.900x0.900	±0.0	2.400
15	V2	0.850x0.900	±0.0	2.100

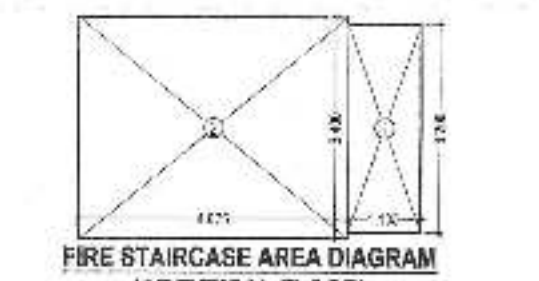

S.NO	LENGTH	WIDTH	AREA (SQ. MT.)
1	3.115	3.200	10.000
2	4.075	3.400	13.856
TOTAL AREA			23.856

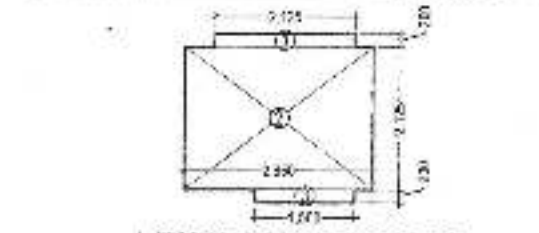

S.NO	LENGTH	WIDTH	AREA (SQ. MT.)
1	2.125	0.200	0.425
2	2.850	2.125	6.056
3	1.250	0.200	0.250
TOTAL AREA			6.731

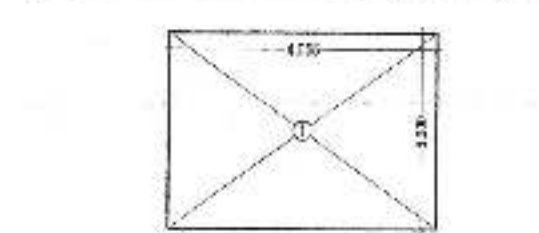

S.NO	LENGTH	WIDTH	AREA (SQ. MT.)
1	4.055	3.320	13.463
TOTAL AREA			13.463

PROJECT TITLE:
PROPOSED & PURCHASABLE GROUP
HOUSING PLAN AT PLOT NO-48S/2/1,
SIDHARTH VIHAR YOJNA, GHAZIABAD,
FOR M/S PERIGEE LAND & HOUSING PVT. LTD.

DRAWING TITLE:
FLOOR PLANS & AREA CHART
(TOWER-A1)
(STILT+25)

SCALE:
DATE: 2017/01/31
DEALT:
JUS NO: 10/2017/01/31

DEEPAK MEHTA & ASSOCIATES
ARCHITECTS, PLANNERS, VALUERS, LANDSCAPE & INTERIORS
PLOT NO. 16, ADHISHEK PLAZA, L.S.C., MAYUR VIHAR PH II
DELHI-91, INDIA, PH: 011-85272160, 011-27770180
E-mail: deepakmehta1952@gmail.com
Website: www.indianarchitect.co.in

Architect's Seal
COART/118640
Plot No. 16 Adhishok Plaza, LSC
Mayur Vihar Ph-II, Delhi-91

ARCHITECT'S SIGN
For Perigee Land & Housing Pvt. Ltd.
Associates Pvt. Ltd.
H-53, 1st
Floor, Sector-63
Gurgaon, Haryana
122001 U.P.
OWNER'S SIGN

उपरोक्त स्वीकृति के बिना एवं नगर निगम के अनुमोदन के बिना स्वीकृत
996 13-4-2017
विशेष कार्यकारी
बसुविंद निवाजक
3 APR 2017
कला एवं नियोजन
Checked & Submitted
For Approval
A.P. 13.04.2017