


SITE MAP SHOWING SET BACK

NOTES
 1. ALL DIMENSIONS ARE IN FT. INCHES
 2. WRITTEN DIMENSIONS SHALL BE FOLLOWED.
 3. ANY DISCREPANCY IN THIS DRAWING SHALL BE BROUGHT TO THE NOTICE OF THE ARCHITECT BEFORE EXECUTION.
 4. THIS DRAWING IS THE PROPERTY OF THE ARCHITECT AND SHALL NOT BE USED OR REPRODUCED WITHOUT PERMISSION.


PROJECT:		
BULDIA GALAXY		
DRG. TITLE : SITE MAP		
NORTH	DATE	DRAWING NO.
	26/08/17	04
SCALE		
N.T.S.		
ARCHITECT :		
D-LAB CONSULTANTS MOB : 7386195544		

NOTES
 1. ALL DIMENSIONS ARE IN FT. INCHES
 2. WRITTEN DIMENSIONS SHALL BE FOLLOWED.
 3. ANY DISCREPANCY IN THIS DRAWING SHALL BE BROUGHT TO THE NOTICE OF THE ARCHITECT BEFORE EXECUTION.
 4. THIS DRAWING IS THE PROPERTY OF THE ARCHITECT AND SHALL NOT BE USED OR REPRODUCED WITHOUT PERMISSION.

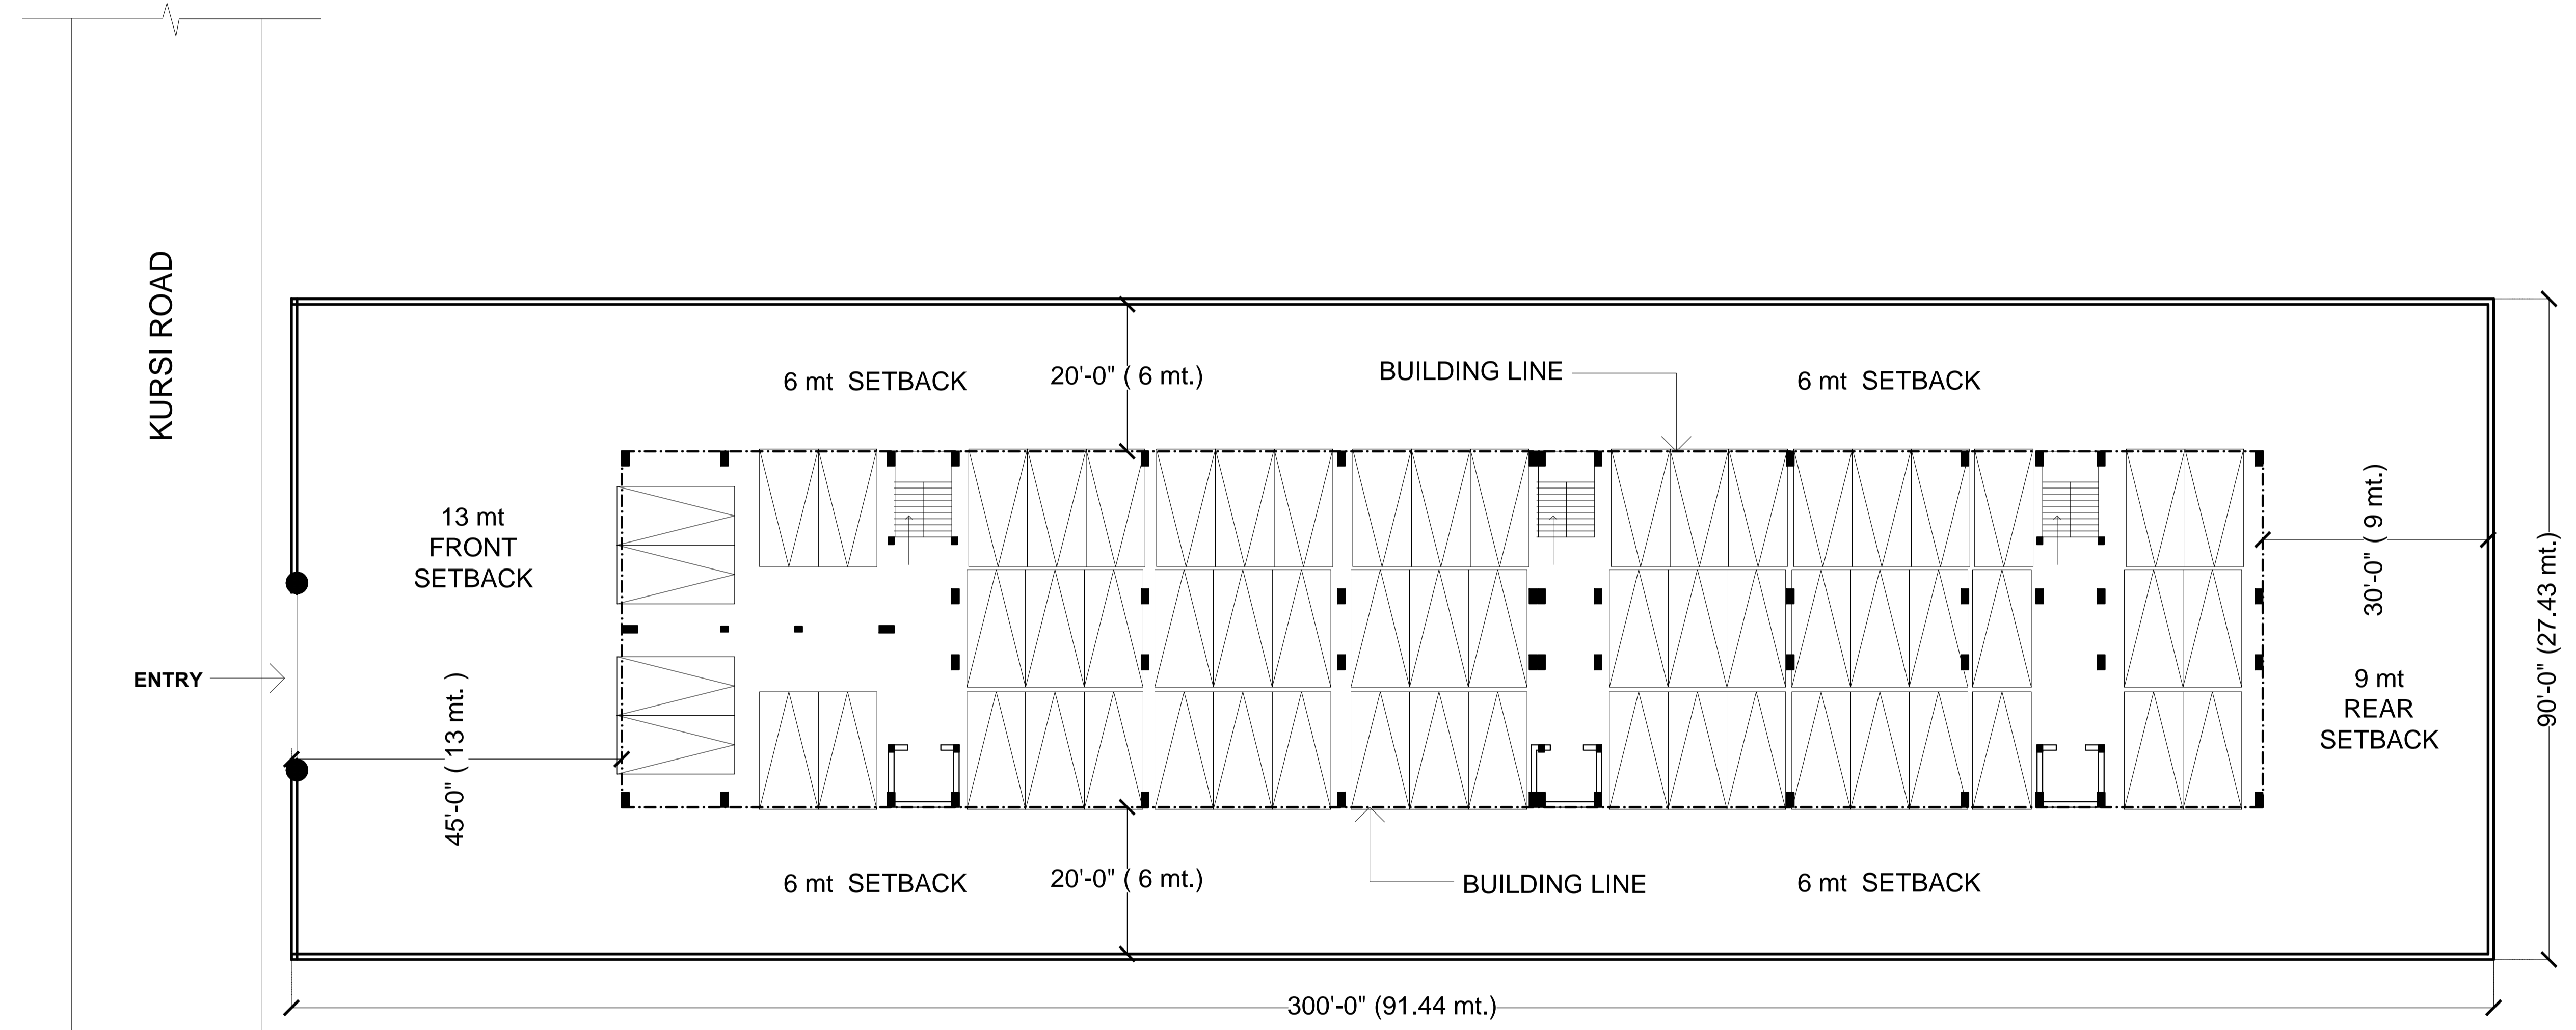

GROUND FLOOR PARKING PLAN

PROJECT:		
BUILDIA GALAXY		
DRG. TITLE :		
PARKING PLAN		
NORTH	DATE	DRAWING NO.
	26/08/17	03
SCALE		
N.T.S.		
ARCHITECT :		
D-LAB		
CONSULTANTS		
MOB : 7386195544		

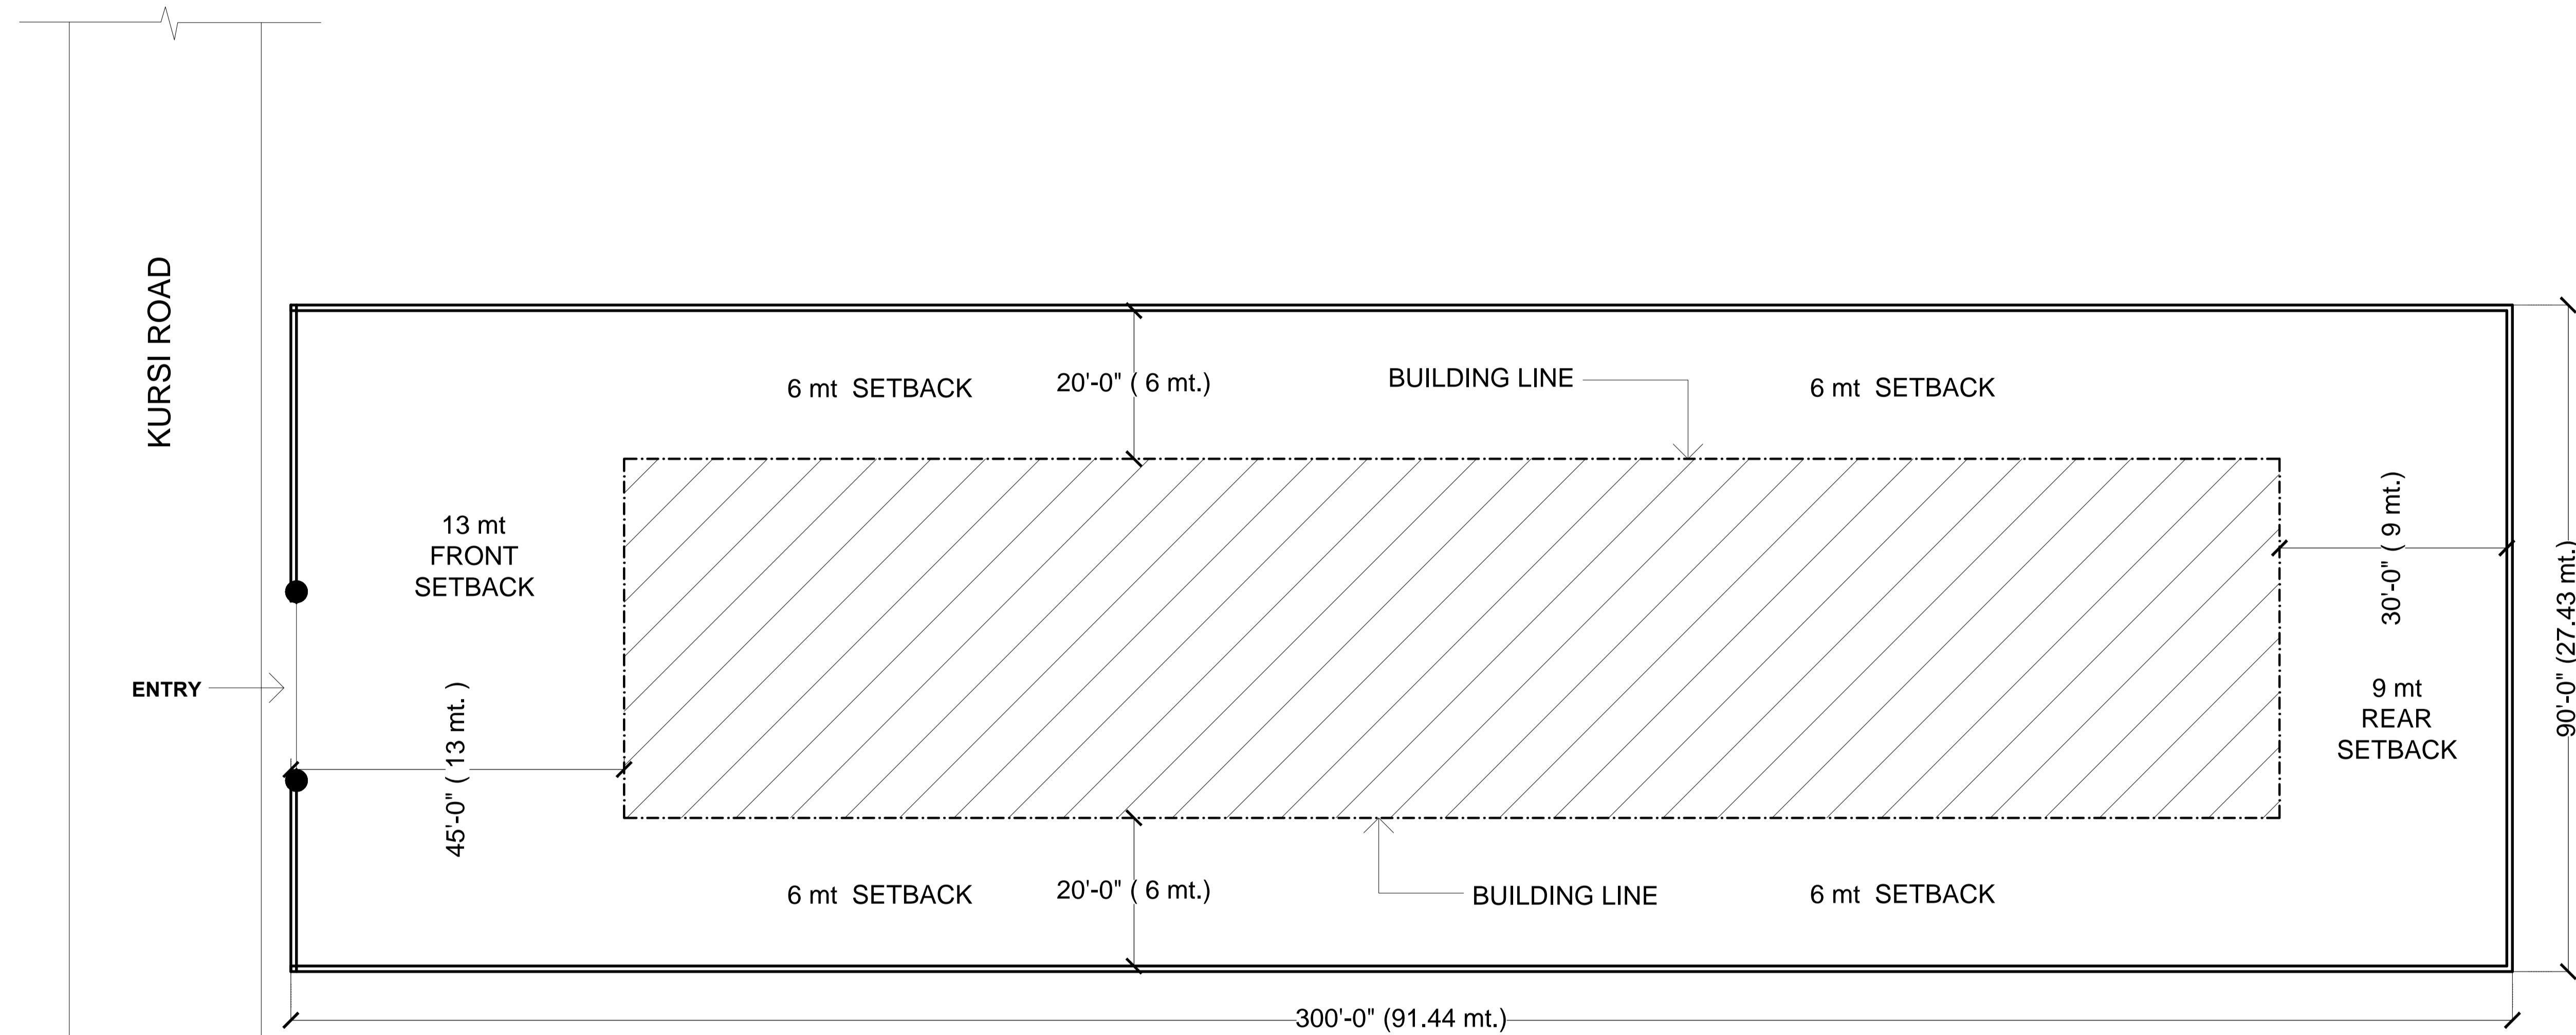


SITE MAP SHOWING SET BACK

- NOTES**
1. ALL DIMENSIONS ARE IN FT. INCHES
 2. WRITTEN DIMENSIONS SHALL BE FOLLOWED.
 3. ANY DISCREPANCY IN THIS DRAWING SHALL BE BROUGHT TO THE NOTICE OF THE ARCHITECT BEFORE EXECUTION.
 4. THIS DRAWING IS THE PROPERTY OF THE ARCHITECT AND SHALL NOT BE USED OR REPRODUCED WITHOUT PERMISSION.

PROJECT:		
BUILDIA GALAXY		
DRG. TITLE :		
SITE MAP		
NORTH	DATE	DRAWING NO.
	26/08/17	04
SCALE		
N.T.S.		
ARCHITECT :		
D-LAB		
CONSULTANTS		
MOB : 7386195544		


NOTES
 1. ALL DIMENSIONS ARE IN FT. INCHES
 2. WRITTEN DIMENSIONS SHALL BE FOLLOWED.
 3. ANY DISCREPANCY IN THIS DRAWING SHALL BE BROUGHT TO THE NOTICE OF THE ARCHITECT BEFORE EXECUTION.
 4. THIS DRAWING IS THE PROPERTY OF THE ARCHITECT AND SHALL NOT BE USED OR REPRODUCED WITHOUT PERMISSION.

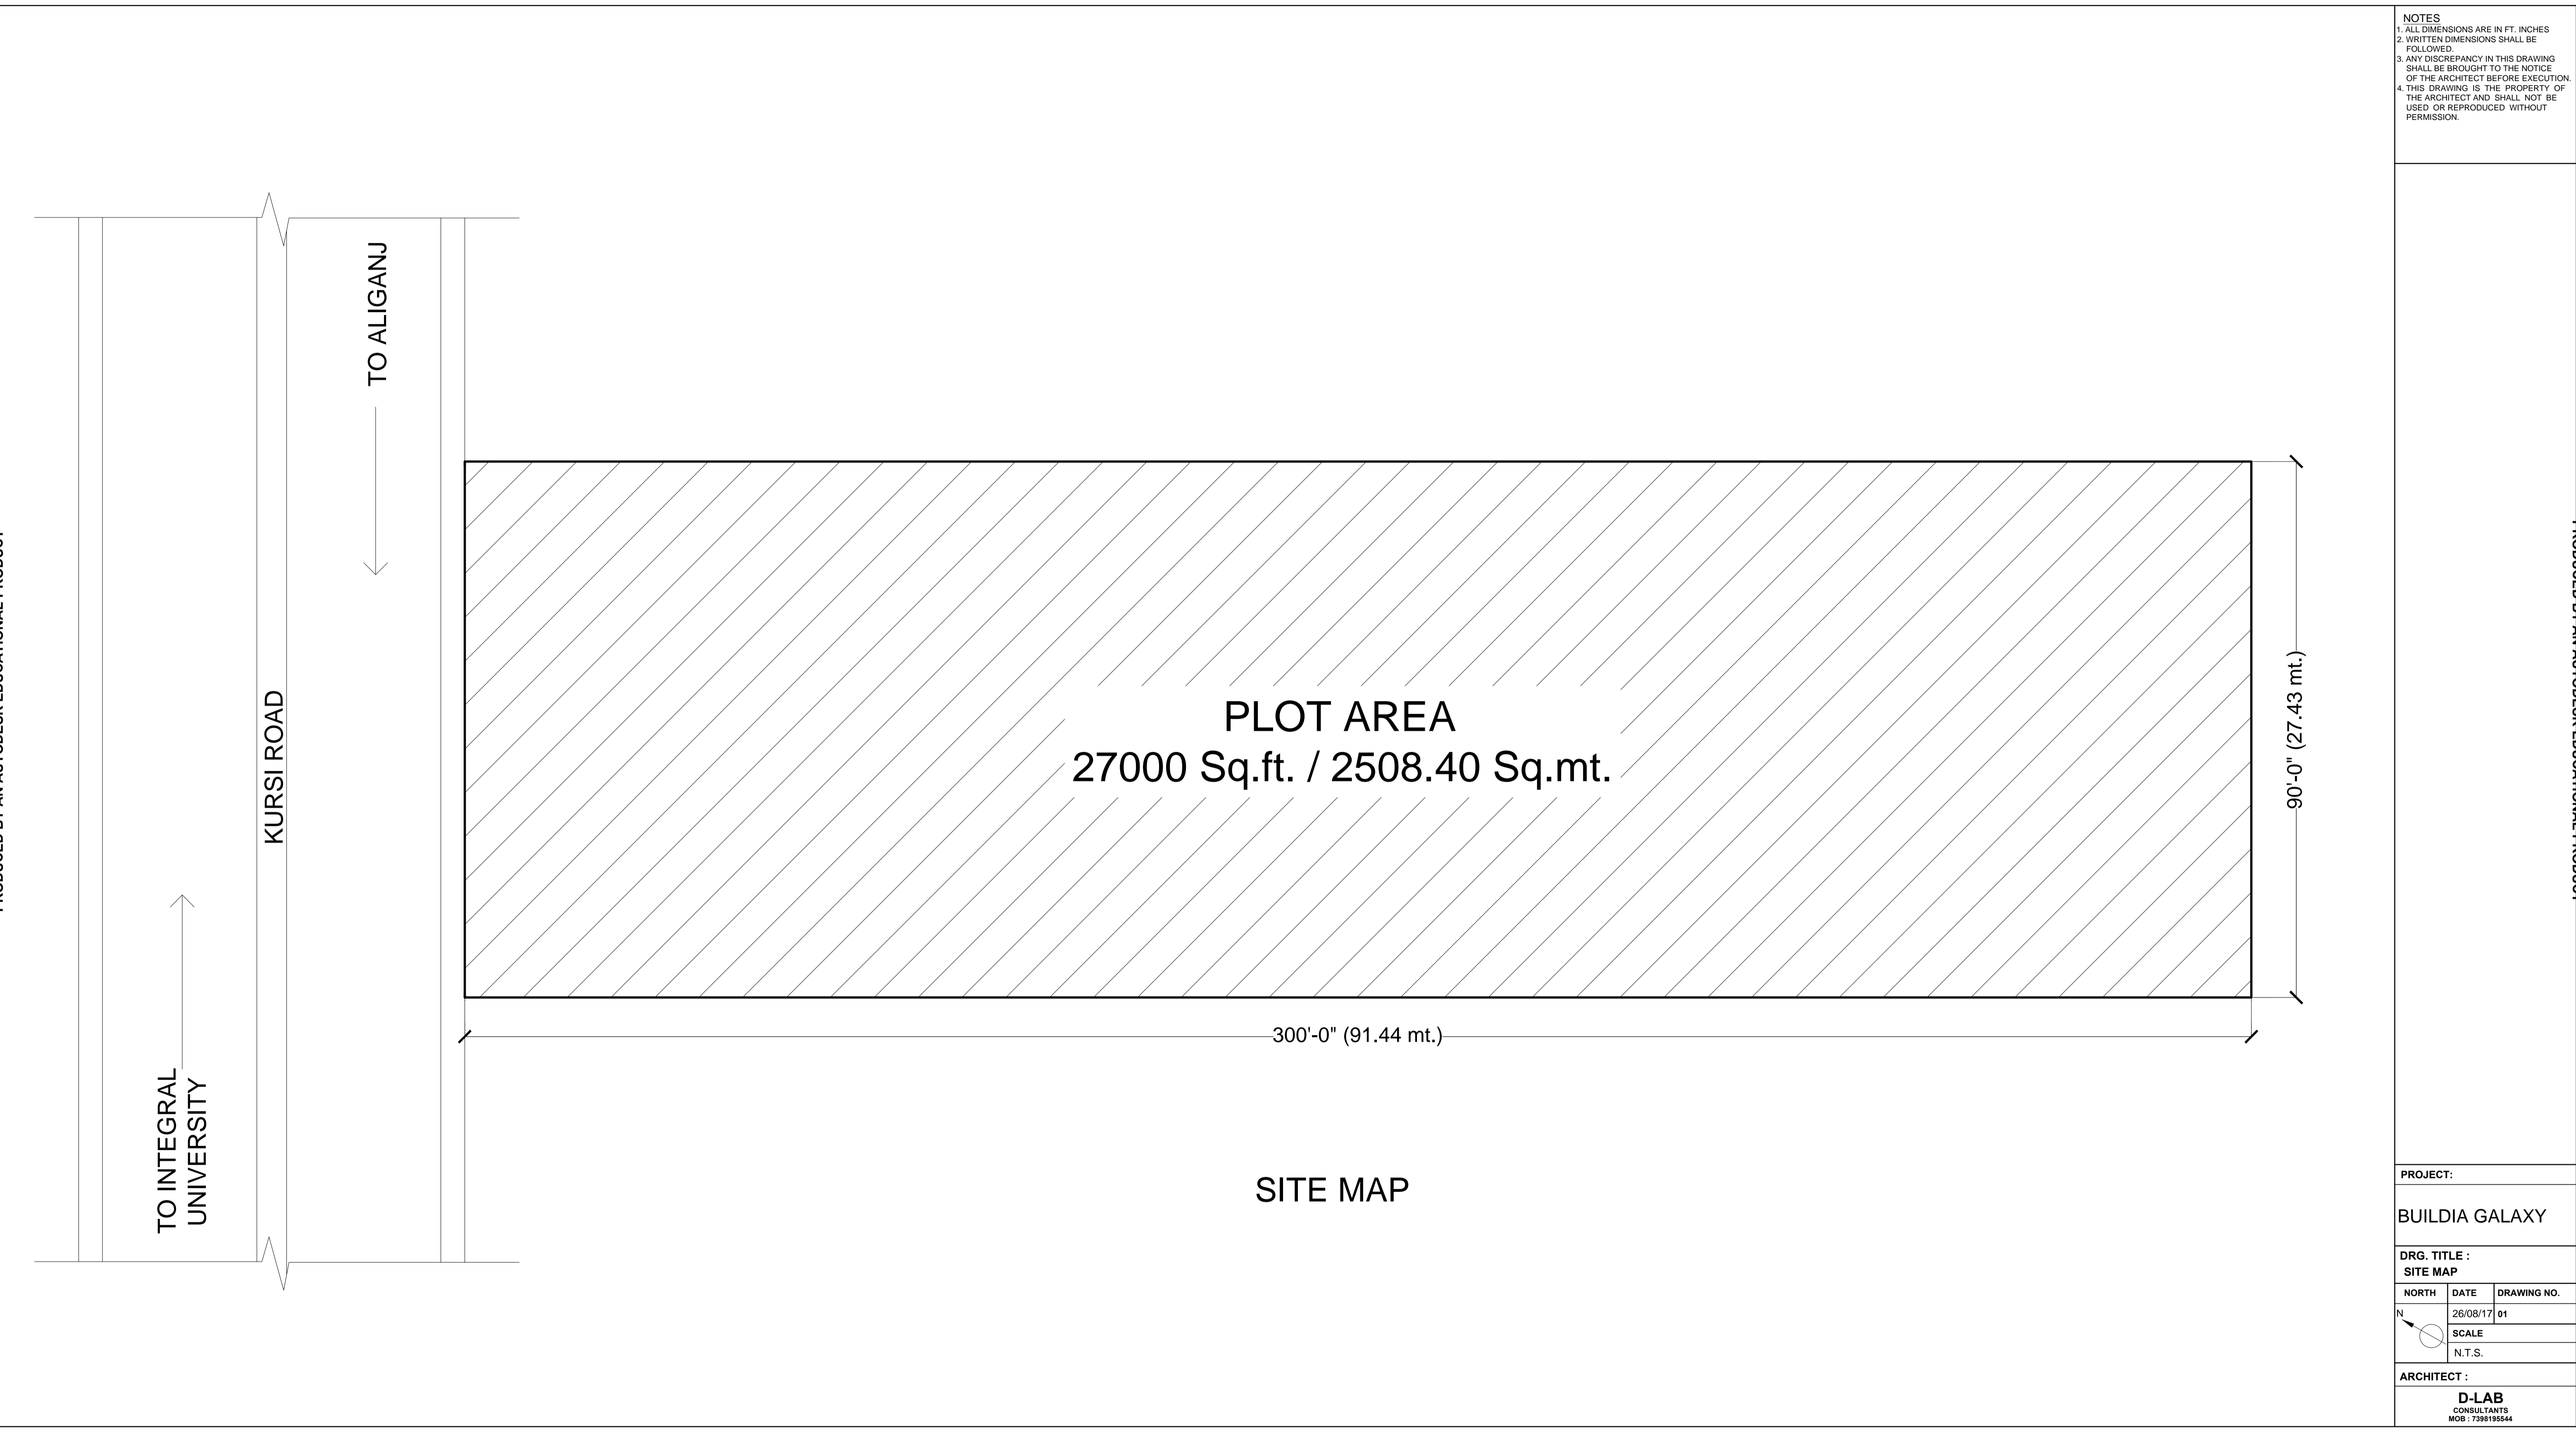

PROJECT:		
BUILDIA GALAXY		
DRG. TITLE : SITE MAP		
NORTH	DATE	DRAWING NO.
	26/08/17	01
SCALE		
N.T.S.		
ARCHITECT :		
D-LAB CONSULTANTS MOB : 7386195544		


NOTES
 1. ALL DIMENSIONS ARE IN FT. INCHES
 2. WRITTEN DIMENSIONS SHALL BE FOLLOWED.
 3. ANY DISCREPANCY IN THIS DRAWING SHALL BE BROUGHT TO THE NOTICE OF THE ARCHITECT BEFORE EXECUTION.
 4. THIS DRAWING IS THE PROPERTY OF THE ARCHITECT AND SHALL NOT BE USED OR REPRODUCED WITHOUT PERMISSION.

AREA ANALYSIS
 COVERED AREA ON GF = 12217 sq.ft.
 COVERED AREA ON 1st F = 12052 sq.ft.
 COVERED AREA ON 2nd F = 12052 sq.ft.
 COVERED AREA ON 3rd F = 12052 sq.ft.
 COVERED AREA ON 4th F = 12052 sq.ft.
 COVERED AREA ON 5th F = 12052 sq.ft.
 COVERED AREA ON 6th F = 12052 sq.ft.
TOTAL BUILT UP AREA = 84529 sq.ft.

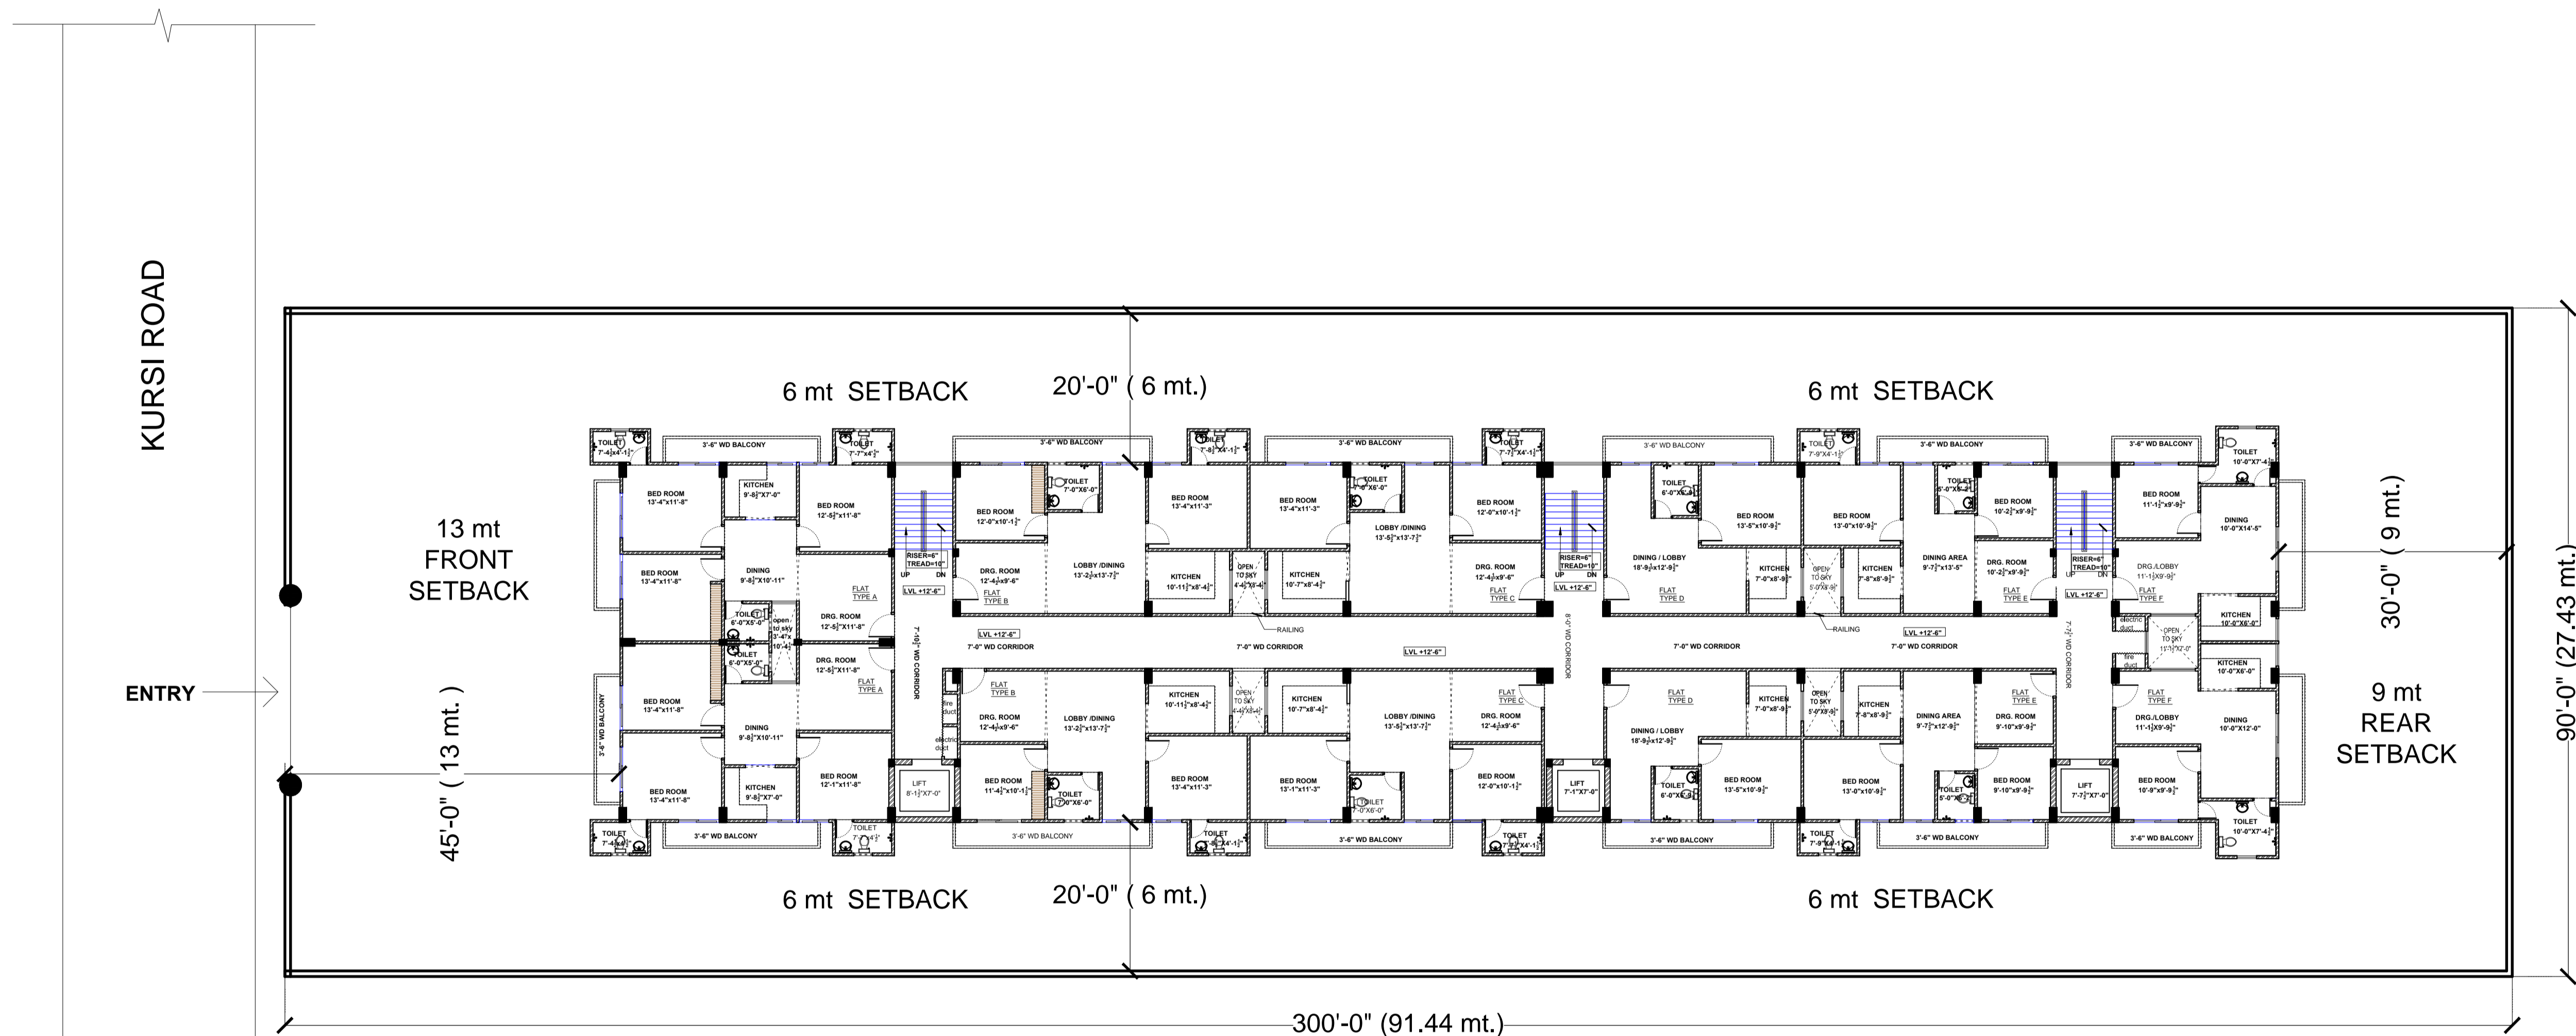

TYPICAL FLOOR PLAN

PROJECT:		
BUILDIA GALAXY		
DRG. TITLE : TYPICAL FLOOR PLAN		
NORTH	DATE	DRAWING NO.
	26/08/17	02
SCALE		
N.T.S.		
ARCHITECT :		
D-LAB CONSULTANTS MOB : 7386195544		

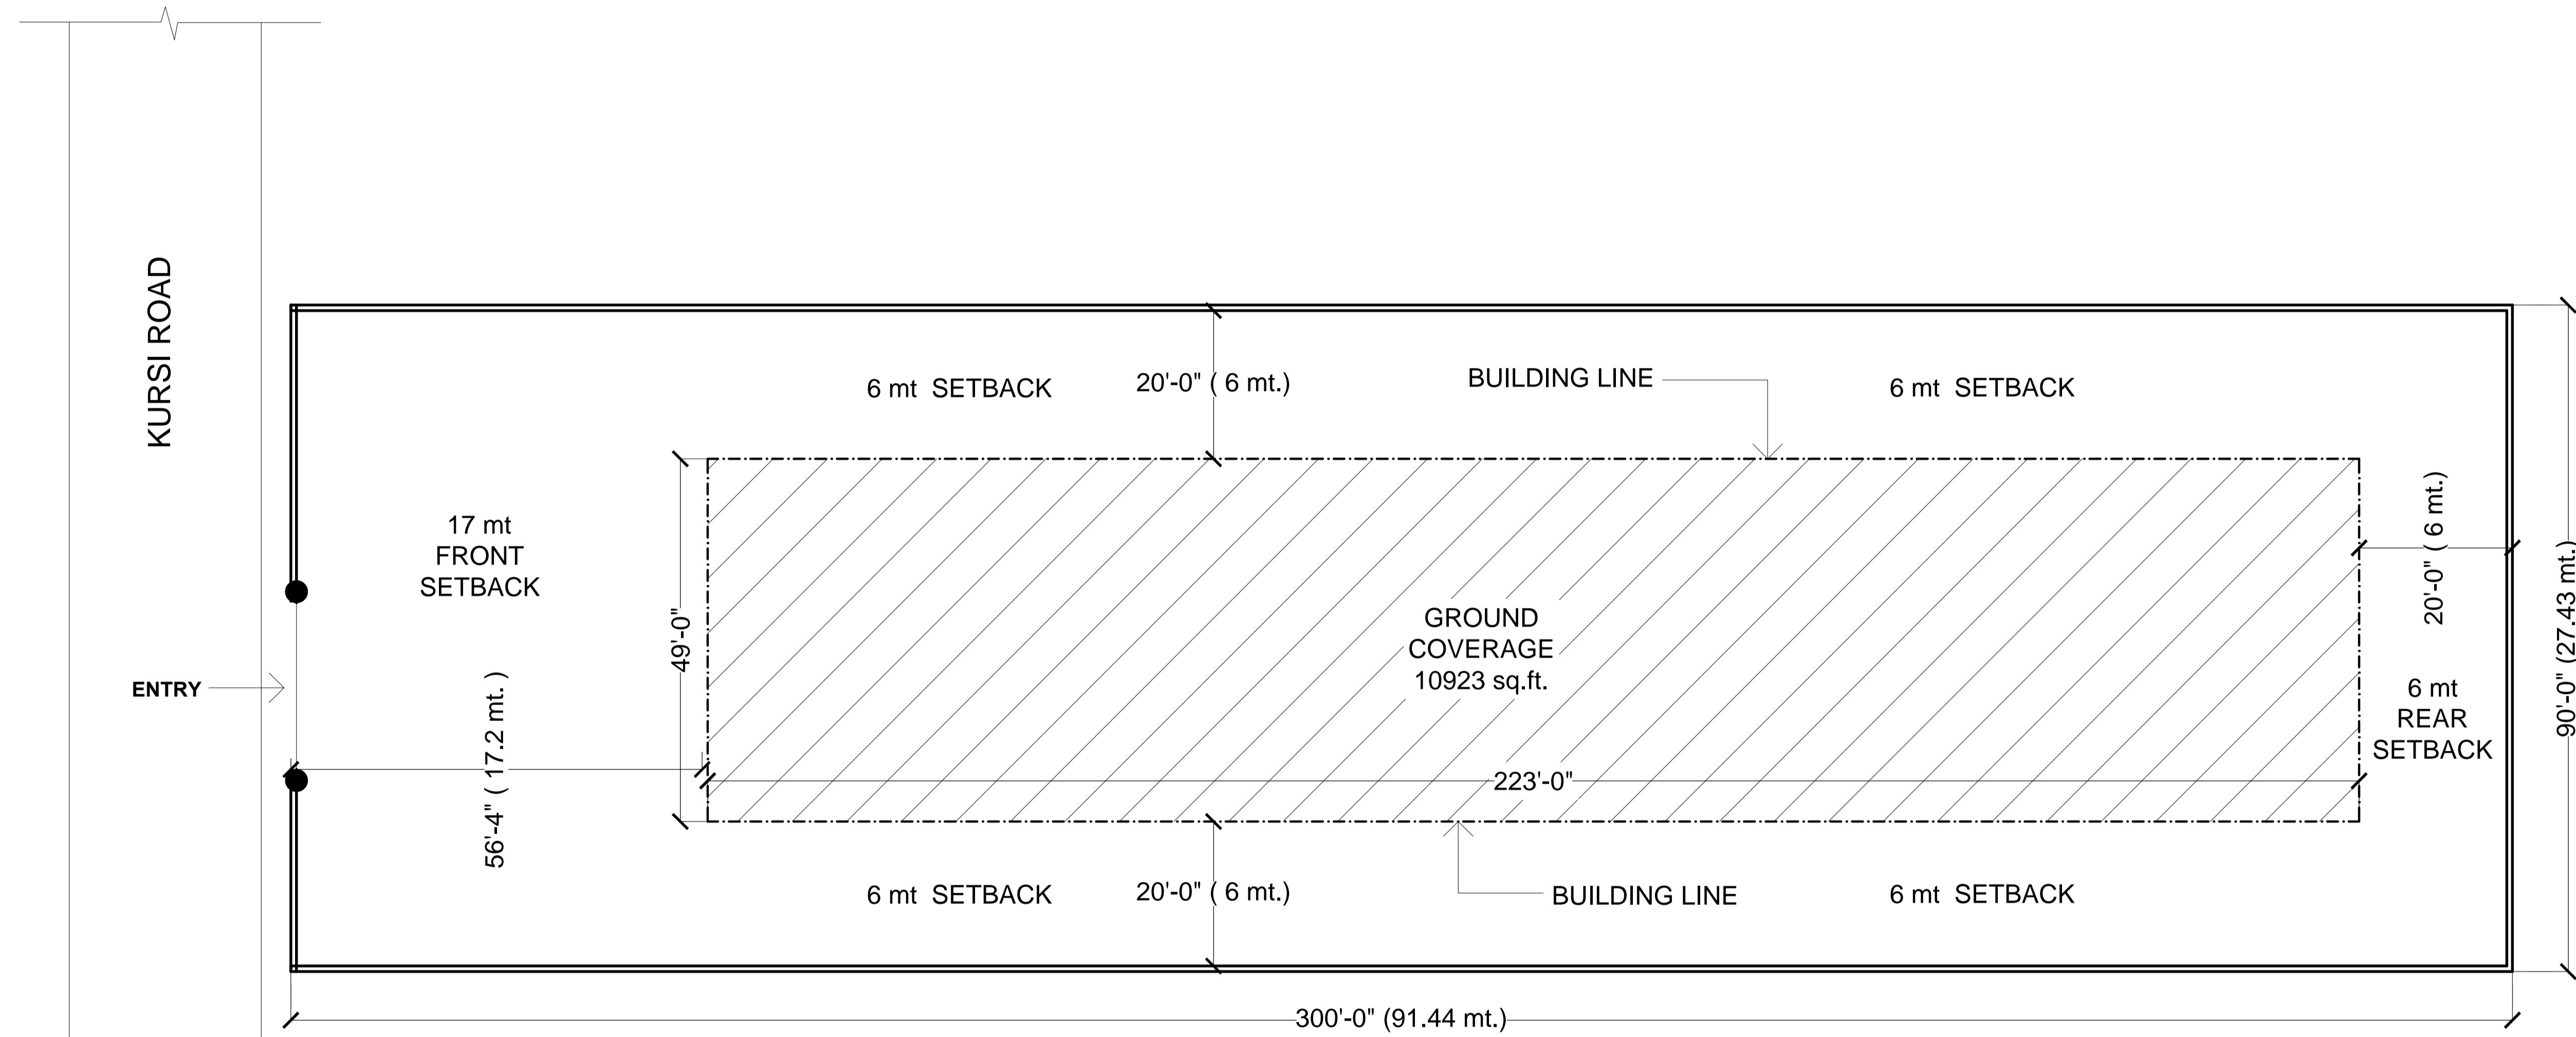


SITE MAP SHOWING SET BACK

NOTES
 1. ALL DIMENSIONS ARE IN FT. INCHES
 2. WRITTEN DIMENSIONS SHALL BE FOLLOWED.
 3. ANY DISCREPANCY IN THIS DRAWING SHALL BE BROUGHT TO THE NOTICE OF THE ARCHITECT BEFORE EXECUTION.
 4. THIS DRAWING IS THE PROPERTY OF THE ARCHITECT AND SHALL NOT BE USED OR REPRODUCED WITHOUT PERMISSION.


PROJECT:		
BULDIA GALAXY		
DRG. TITLE : SITE MAP		
NORTH	DATE	DRAWING NO.
	26/08/17	04
SCALE		
N.T.S.		
ARCHITECT :		
D-LAB CONSULTANTS MOB : 7386195544		

NOTES
 1. ALL DIMENSIONS ARE IN FT. INCHES
 2. WRITTEN DIMENSIONS SHALL BE FOLLOWED.
 3. ANY DISCREPANCY IN THIS DRAWING SHALL BE BROUGHT TO THE NOTICE OF THE ARCHITECT BEFORE EXECUTION.
 4. THIS DRAWING IS THE PROPERTY OF THE ARCHITECT AND SHALL NOT BE USED OR REPRODUCED WITHOUT PERMISSION.

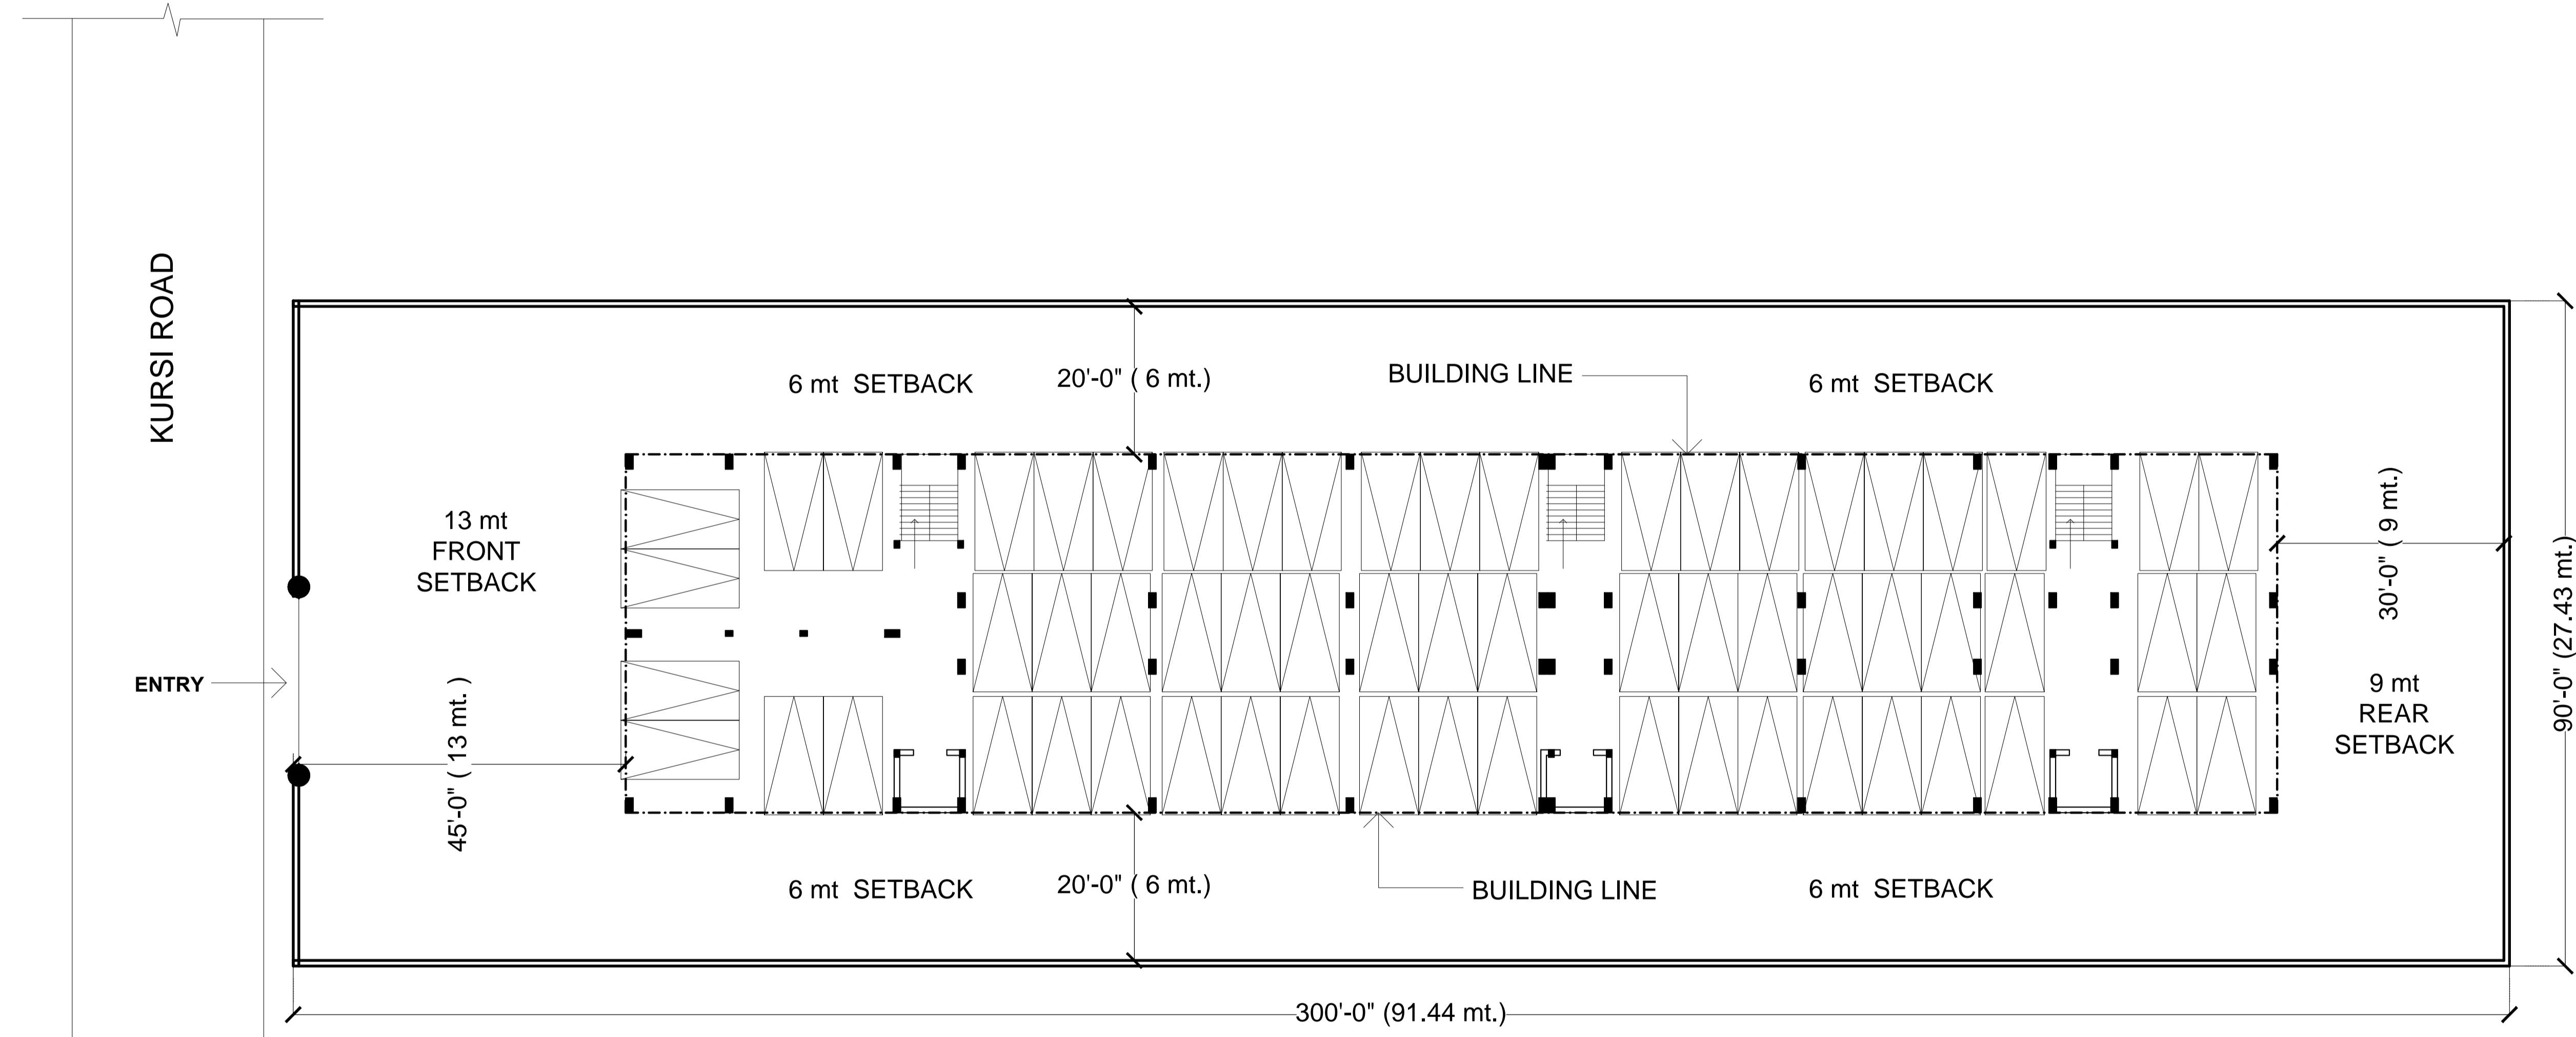

GROUND FLOOR PARKING PLAN

PROJECT:		
BUILDIA GALAXY		
DRG. TITLE : PARKING PLAN		
NORTH	DATE	DRAWING NO.
	26/08/17	03
SCALE		
N.T.S.		
ARCHITECT :		
D-LAB CONSULTANTS MOB : 7386195544		

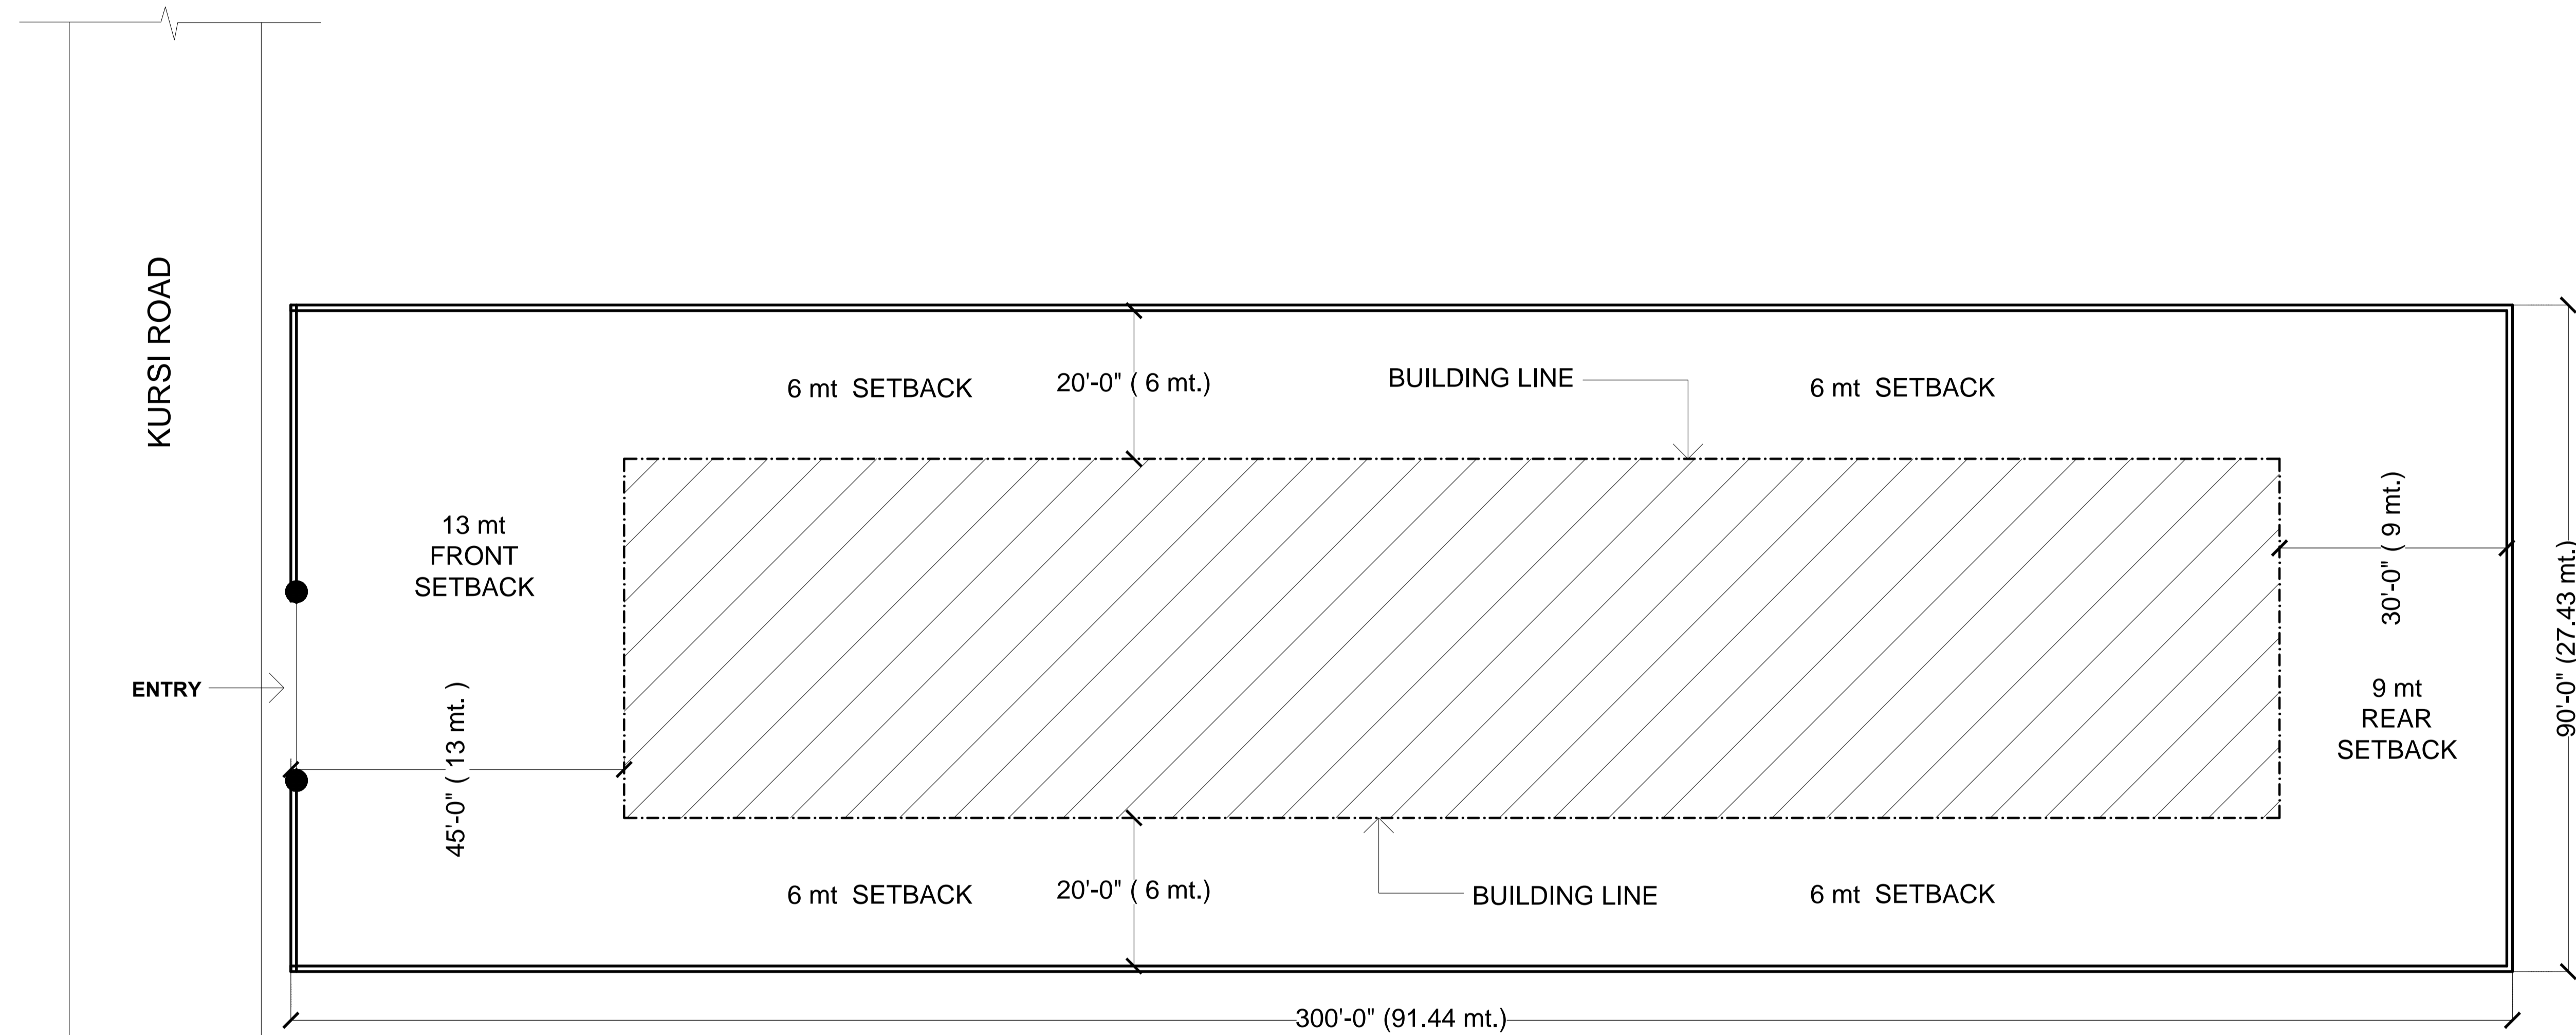


SITE MAP SHOWING SET BACK

- NOTES**
1. ALL DIMENSIONS ARE IN FT. INCHES
 2. WRITTEN DIMENSIONS SHALL BE FOLLOWED.
 3. ANY DISCREPANCY IN THIS DRAWING SHALL BE BROUGHT TO THE NOTICE OF THE ARCHITECT BEFORE EXECUTION.
 4. THIS DRAWING IS THE PROPERTY OF THE ARCHITECT AND SHALL NOT BE USED OR REPRODUCED WITHOUT PERMISSION.

PROJECT:		
BUILDIA GALAXY		
DRG. TITLE :		
SITE MAP		
NORTH	DATE	DRAWING NO.
	26/08/17	04
SCALE		
N.T.S.		
ARCHITECT :		
D-LAB		
CONSULTANTS		
MOB : 7386195544		

NOTES
 1. ALL DIMENSIONS ARE IN FT. INCHES
 2. WRITTEN DIMENSIONS SHALL BE FOLLOWED.
 3. ANY DISCREPANCY IN THIS DRAWING SHALL BE BROUGHT TO THE NOTICE OF THE ARCHITECT BEFORE EXECUTION.
 4. THIS DRAWING IS THE PROPERTY OF THE ARCHITECT AND SHALL NOT BE USED OR REPRODUCED WITHOUT PERMISSION.

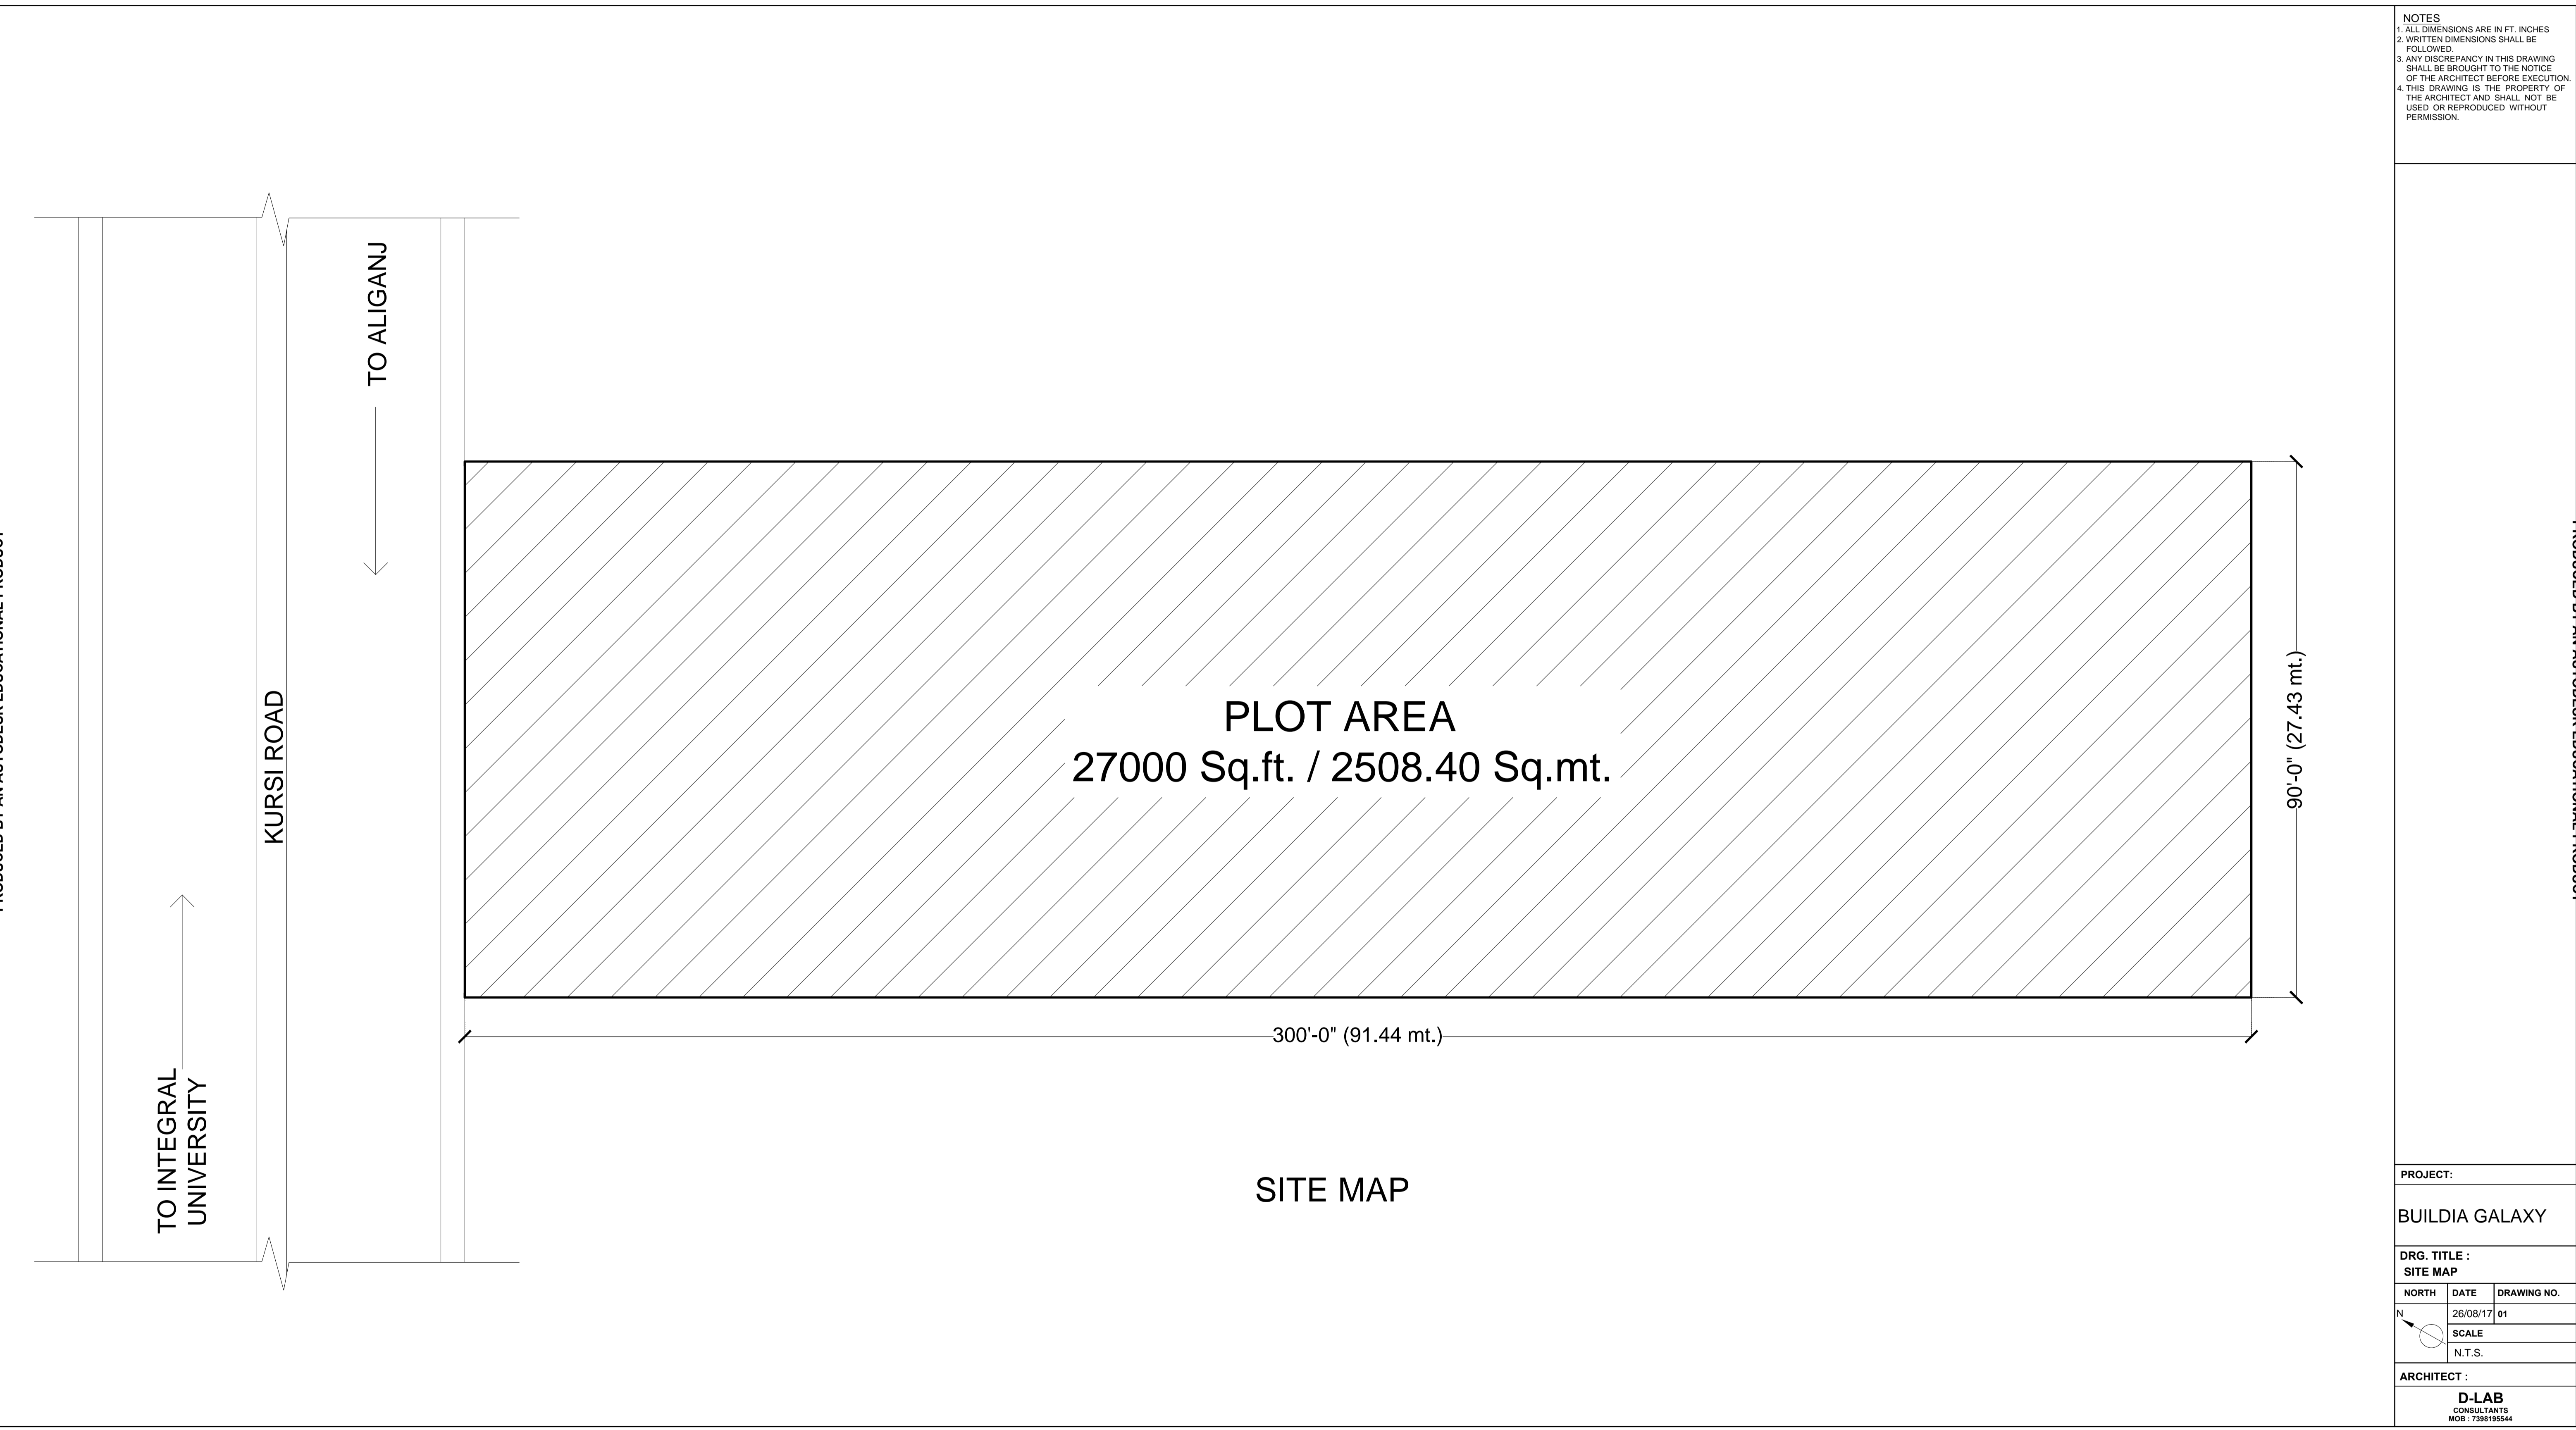


SITE MAP

PROJECT:		
BUILDIA GALAXY		
DRG. TITLE : SITE MAP		
NORTH	DATE	DRAWING NO.
	26/08/17	01
SCALE		
N.T.S.		
ARCHITECT :		
D-LAB CONSULTANTS MOB : 7386195544		

- NOTES**
1. ALL DIMENSIONS ARE IN FT. INCHES
 2. WRITTEN DIMENSIONS SHALL BE FOLLOWED.
 3. ANY DISCREPANCY IN THIS DRAWING SHALL BE BROUGHT TO THE NOTICE OF THE ARCHITECT BEFORE EXECUTION.
 4. THIS DRAWING IS THE PROPERTY OF THE ARCHITECT AND SHALL NOT BE USED OR REPRODUCED WITHOUT PERMISSION.

AREA ANALYSIS

COVERED AREA ON GF = 12217 sq.ft.
 COVERED AREA ON 1st F = 12052 sq.ft.
 COVERED AREA ON 2nd F = 12052 sq.ft.
 COVERED AREA ON 3rd F = 12052 sq.ft.
 COVERED AREA ON 4th F = 12052 sq.ft.
 COVERED AREA ON 5th F = 12052 sq.ft.
 COVERED AREA ON 6th F = 12052 sq.ft.
TOTAL BUILT UP AREA = 84529 sq.ft.

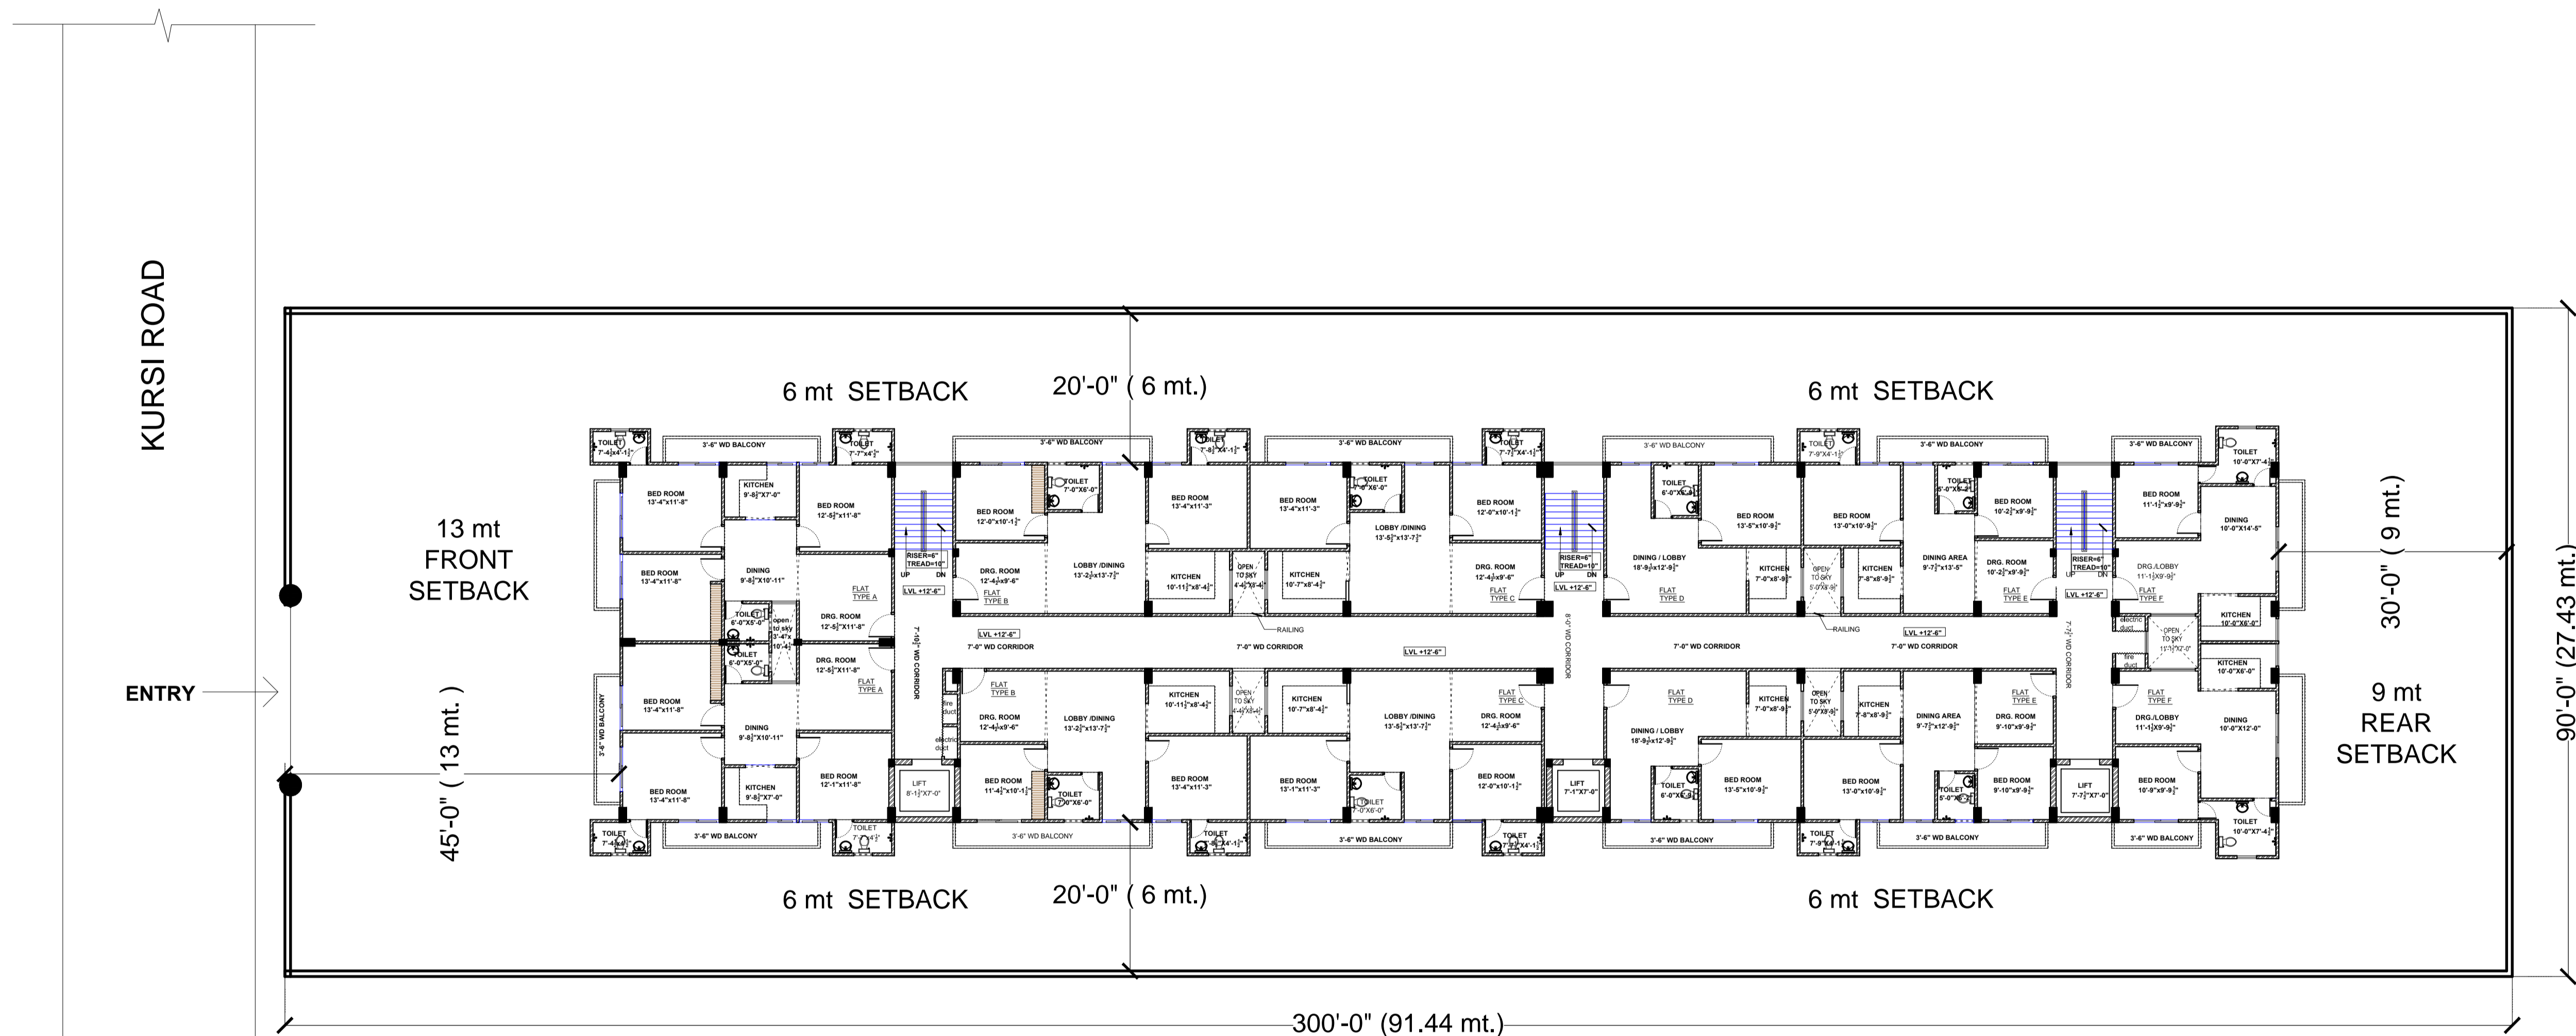

TYPICAL FLOOR PLAN

PROJECT:		
BUILDIA GALAXY		
DRG. TITLE : TYPICAL FLOOR PLAN		
NORTH	DATE	DRAWING NO.
	26/08/17	02
SCALE		
N.T.S.		
ARCHITECT :		
D-LAB CONSULTANTS MOB : 738195544		


NOTES
 1. ALL DIMENSIONS ARE IN FT. INCHES
 2. WRITTEN DIMENSIONS SHALL BE FOLLOWED.
 3. ANY DISCREPANCY IN THIS DRAWING SHALL BE BROUGHT TO THE NOTICE OF THE ARCHITECT BEFORE EXECUTION.
 4. THIS DRAWING IS THE PROPERTY OF THE ARCHITECT AND SHALL NOT BE USED OR REPRODUCED WITHOUT PERMISSION.

AREA ANALYSIS

COVERED AREA ON GF = 12217 sq.ft.
 COVERED AREA ON 1st F = 12052 sq.ft.
 COVERED AREA ON 2nd F = 12052 sq.ft.
 COVERED AREA ON 3rd F = 12052 sq.ft.
 COVERED AREA ON 4th F = 12052 sq.ft.
 COVERED AREA ON 5th F = 12052 sq.ft.
 COVERED AREA ON 6th F = 12052 sq.ft.
 TOTAL BUILT UP AREA = 84529 sq.ft.

KURSI ROAD

ENTRY

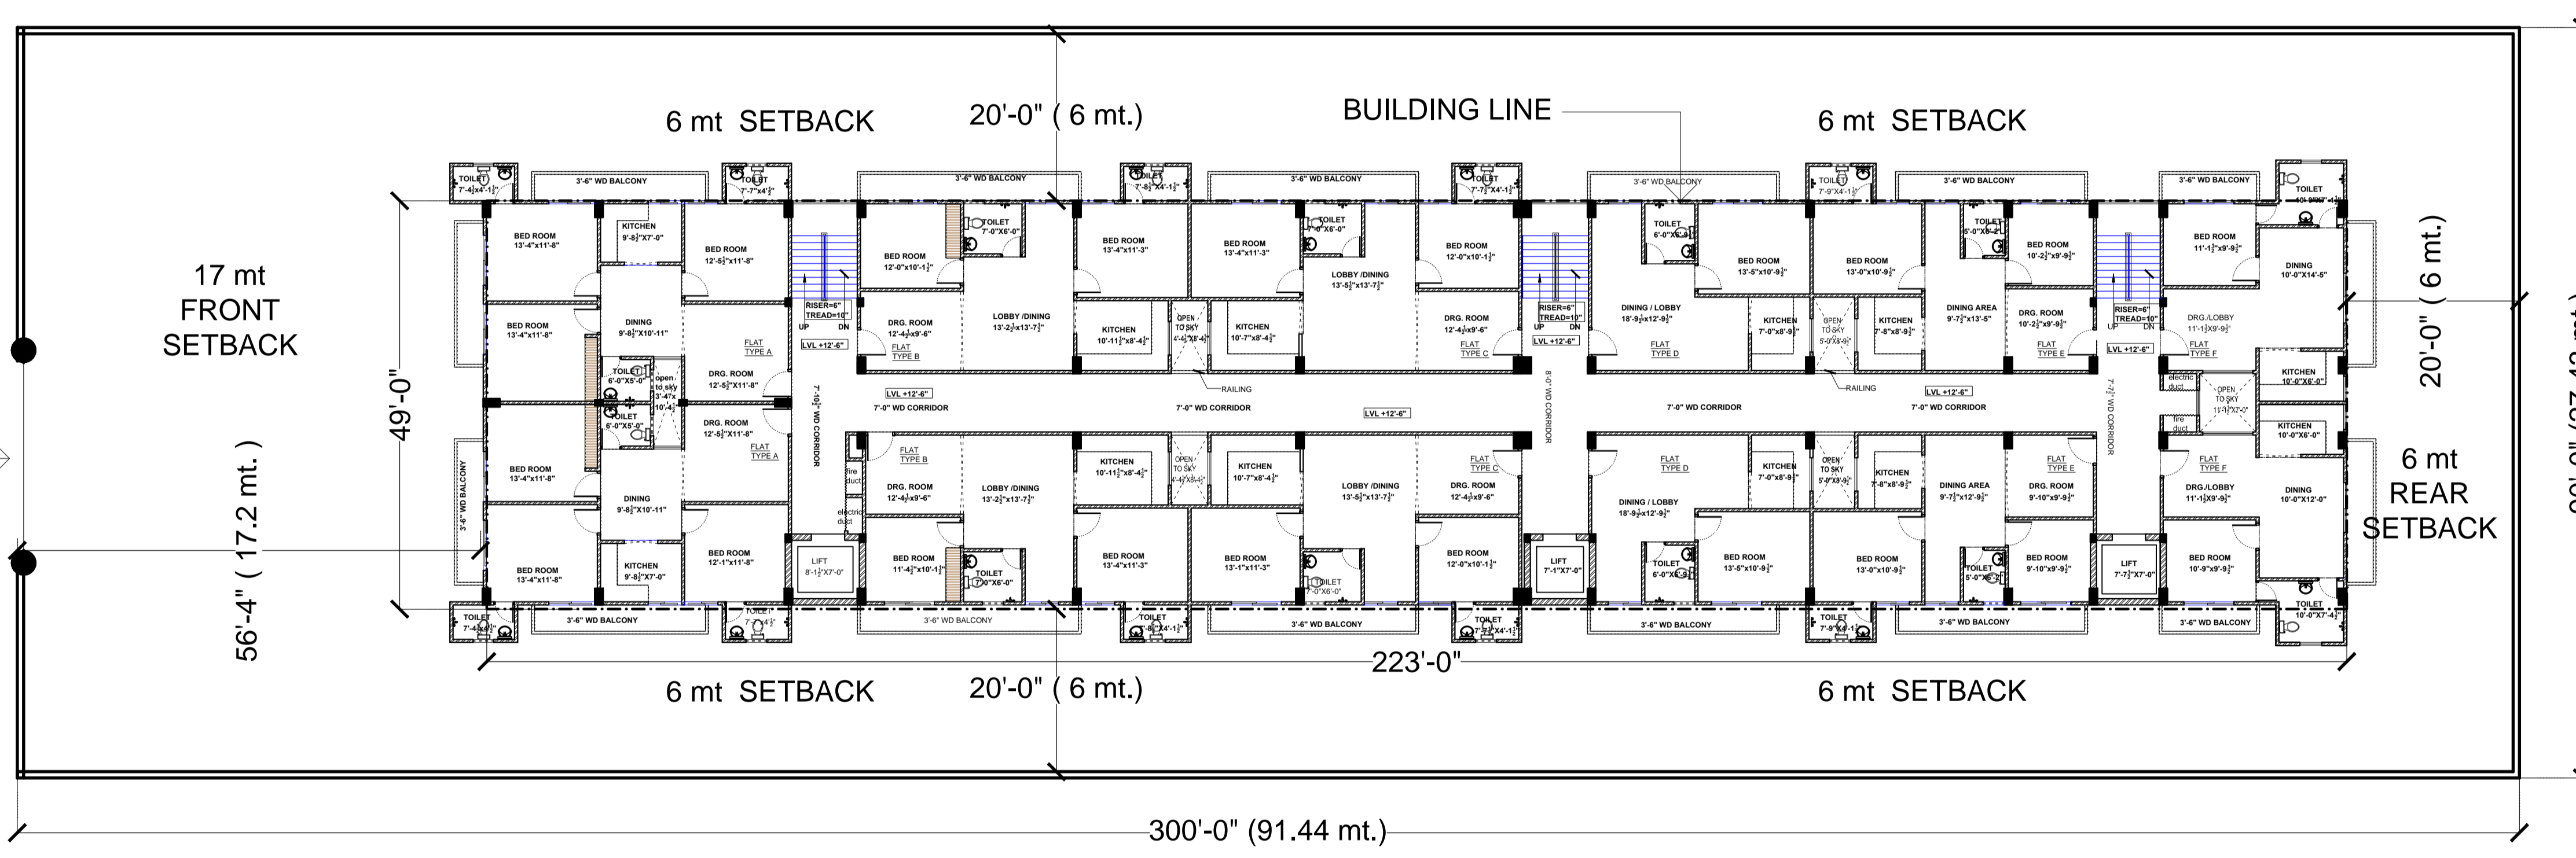

TYPICAL FLOOR PLAN

PROJECT:		
BUILDIA GALAXY		
DRG. TITLE : TYPICAL FLOOR PLAN		
NORTH	DATE	DRAWING NO.
	26/08/17	02
SCALE		
N.T.S.		
ARCHITECT :		
D-LAB CONSULTANTS MOB : 7398195544		