


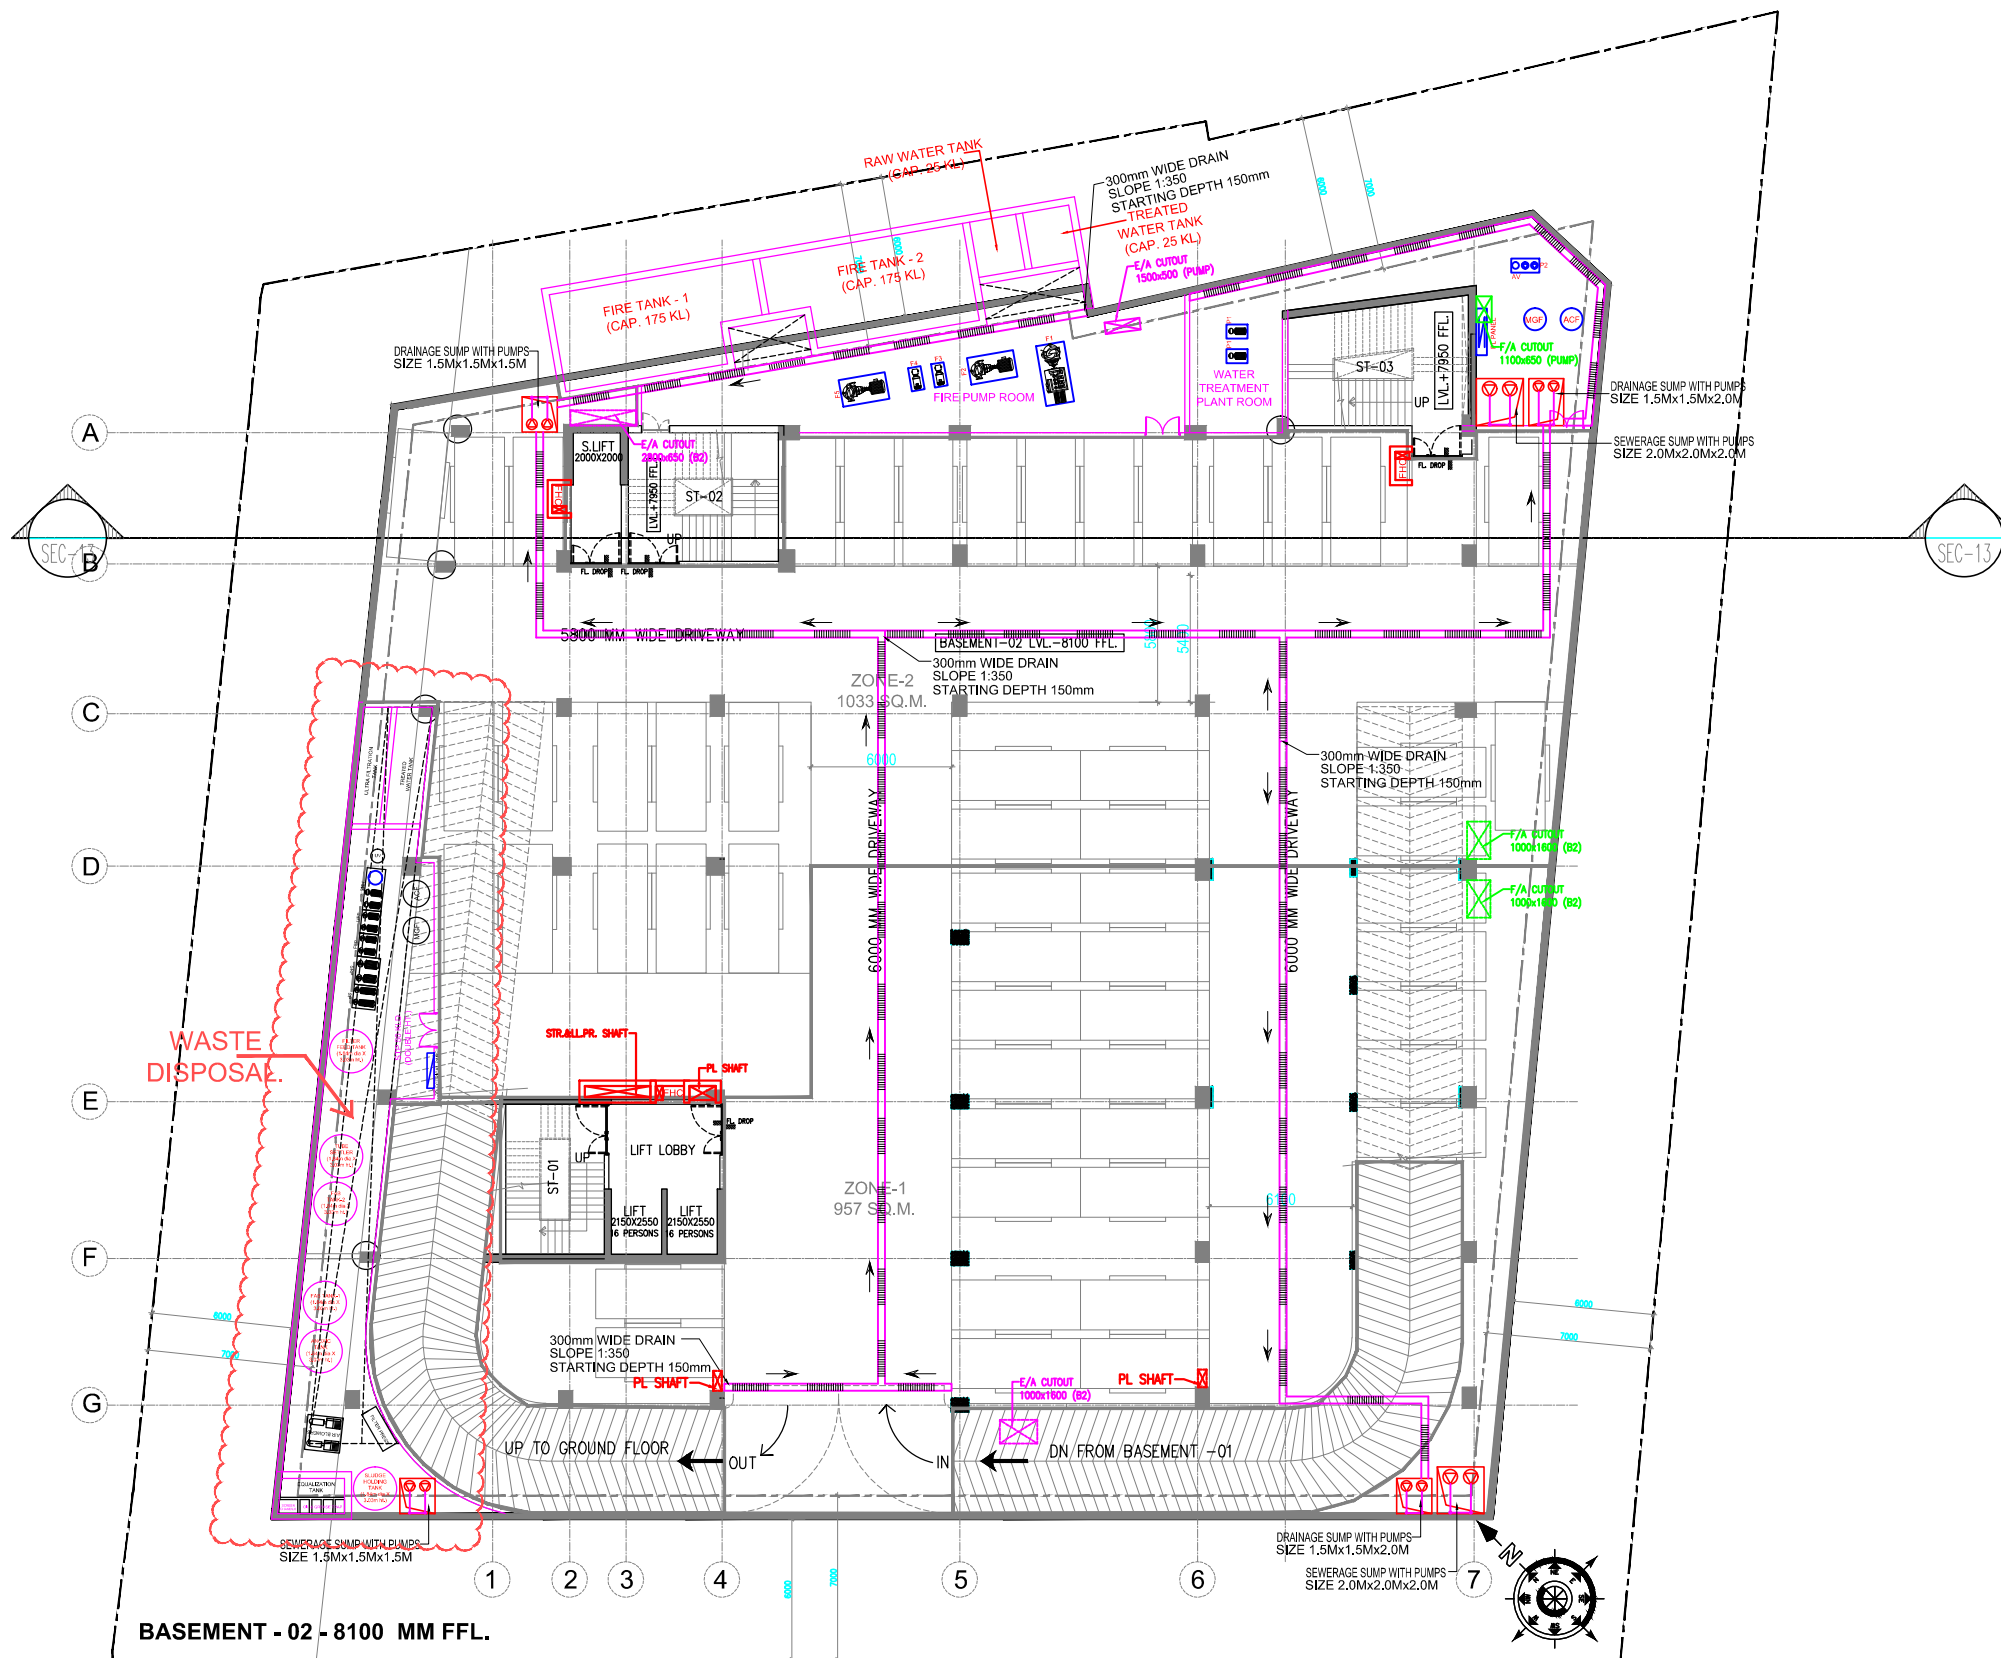

BASEMENT - 02 - 8100 MM FFL.
FOR WASTE DISPOSAL

300mm WIDE DRAIN

NOTES
Dimensions are not to be scaled.
Contractor must verify all dimensions at site before commencement of any work.
Contractor must notify Architect and/or Project Manager of all discrepancies in drawing.
All levels given are Finished Floor Levels unless mentioned otherwise.
Refer this drawing along with other relevant architectural, structural & other services drawings, before the execution of work, related to this drawing at site.
THIS DRAWING IS THE PROPERTY OF M/S. GAN P. MATHUR & ASSOCIATES PVT.LTD. AND SHALL NOT BE COPIED OR USED IN ANYWAY WITHOUT THEIR PRIOR PERMISSION.

Key Plan

No.	Date	By	Description
ISSUES			
REVISIONS			
No.	Date	By	Description

NOTE :-
CONSTRUCTION AGENCY SHALL ENSURE TO USE MATERIALS PRODUCED BY C&D WASTE PLANT AS PER TENDER DOCUMENTS.

Consultants	
STRUCTURE CONSULTANT	MEP CONSULTANT

Client
STERNAL BUILDCON PVT. LTD.

Project Title
VASANT SQUIRE HIGH STREET
AT GHAZIABAD

Architects
GAN P. MATHUR AND ASSOCIATES (P) LTD.
C - 55, East Of Kailash, New Delhi-110065
T : 465959591 F : 465959512
E : info@gpmindia.com I W : www.gpmindia.com

Status:
ADVANCED COPY FOR REFERENCE ONLY

Drawing Title
2nd BASEMENT FLOOR PLAN
LOCATION OF WASTE DISPOSAL

Date: 23/03/2023	Drawn: DEEPAK	Drawing No. VSQ/AR/- B2/02
Scale: 1:200	Checked: RAJ KUMAR	Revisions: 01

FILE PATH: P:\Vasant Kumar\2021\01 - VASANT SQUIRE HIGH STREET GHAZIABAD\08 - MEP\01 - MECHANICAL\REV. MEP - 23-03-2023.dwg (R=6).dwg