


Greater Noida Industrial Dev. Authority
APPROVED
Vice Letter No. 11.3.3. Dated 11/3/2017
Valid up to Date: 11/3/2017
D.G.M. (Png. & Arch.)
Asstt. Arch.
Gen. Manager (Png. & Arch.)
S.M. (Png.)



Greater Noida Industrial Dev. Authority
REVISED SANCTION
Being Issued From Date: 11/3/2017
Valid up to Date: 11/3/2017
D.G.M. (Planning)
Asstt. Arch.
Gen. Manager (Png. & Arch.)
S.M. (Png.)

LEGEND
PLOT LINE
SETBACK LINE
BASEMENT LINE
ENTRANCE FOR TOWER
LANDSCAPE
OPEN CAR PARKING

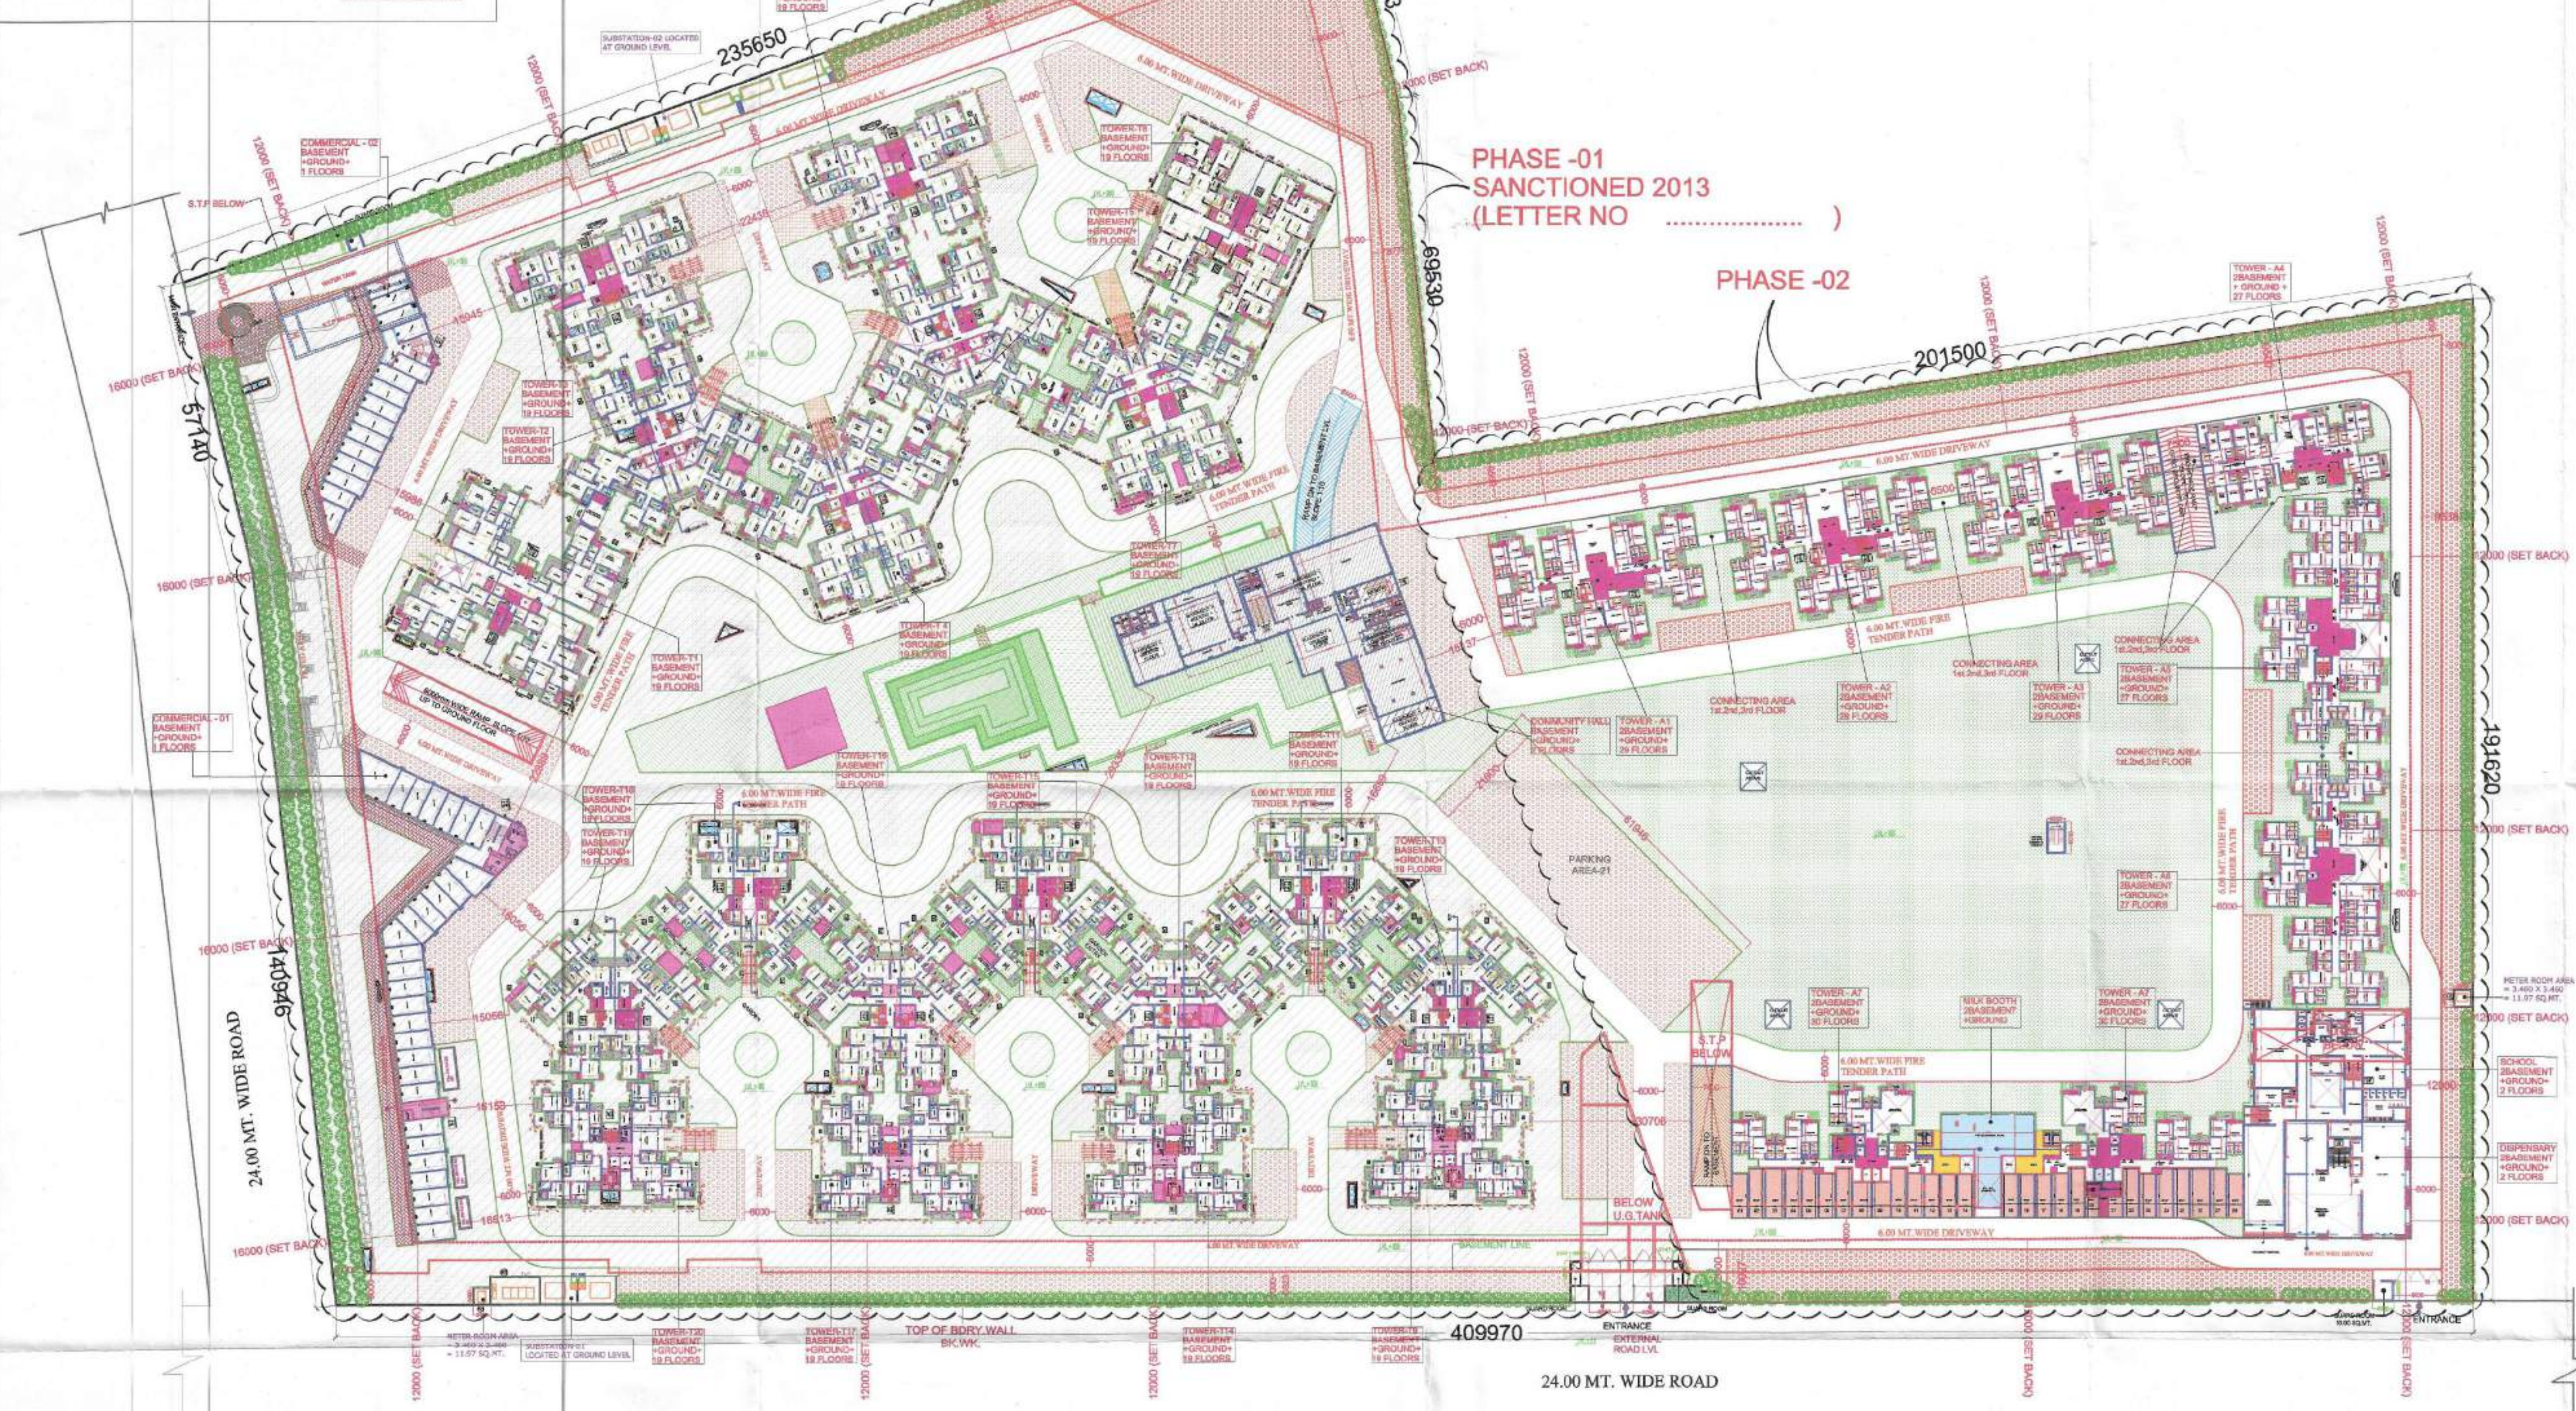

GROUND FLOOR PLAN

SCHEDULE OF PLANTS			
ALONG BOUNDARY WALL			
1		TABEBUIA ARGENTEA	340 No.S.
2		LAGERSTROEMIA FLOSREGINAE (EVER GREEN 50%)	320 No.S.
TOTAL = 640 No.S.			

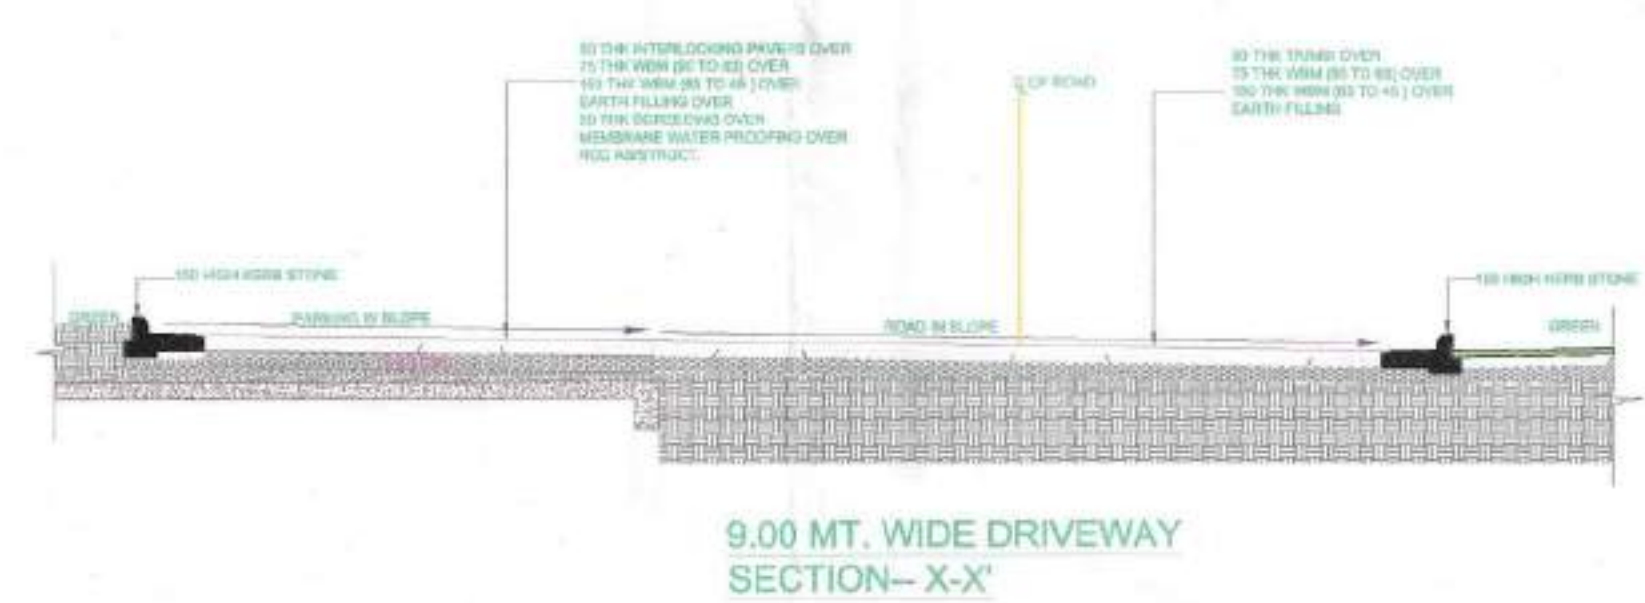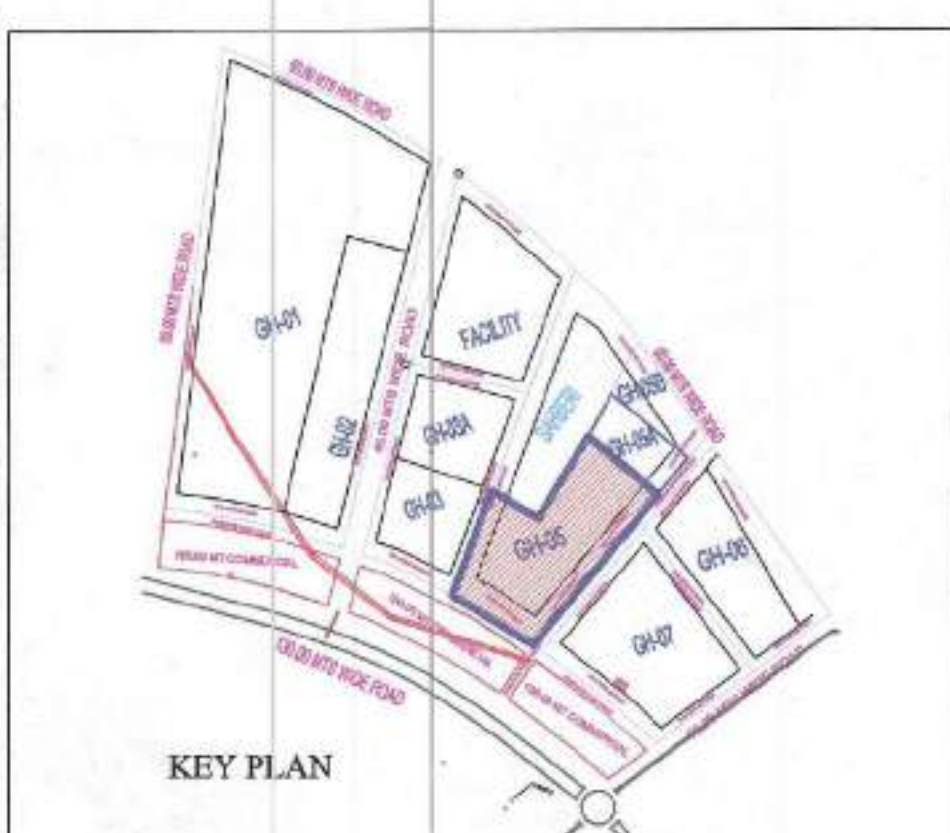

PROJECT
RESIDENTIAL COMPLEX
AT PLOT NO. GH-05 SECTOR - 16B
GREATER NOIDA

BUILDERS & PROMOTER
SHDI GROUP
S.J.P. INFRACON LTD.,
A-133, Sector 63, Noida

DRAWING TITLE
GROUND FLOOR PLAN

FOR S.J.P. INFRACON LTD.

DRAWN BY : SANJAY
CHECKED BY :
SCALE : 1 : 700
DATED :
DARSHAN SINGH
C/N/9/12573
ARCHITECT'S SIGN
OWNERS SIGN
DRG. No. - 016