

BLOCK -2


COVRED AREA ONE FLAT WITH BALCONY - 64.05 SQ.M.

COVRED AREA ONE FLAT - 55.66 SQ.M.

CARPET AREA ONE FLAT WITH BALCONY - 53.46 SQ.M.

CARPET AREA ONE FLAT - 44.99 SQ.M.

BALCONY AREA -5.30 + 3.17=8.47 SQ.M.

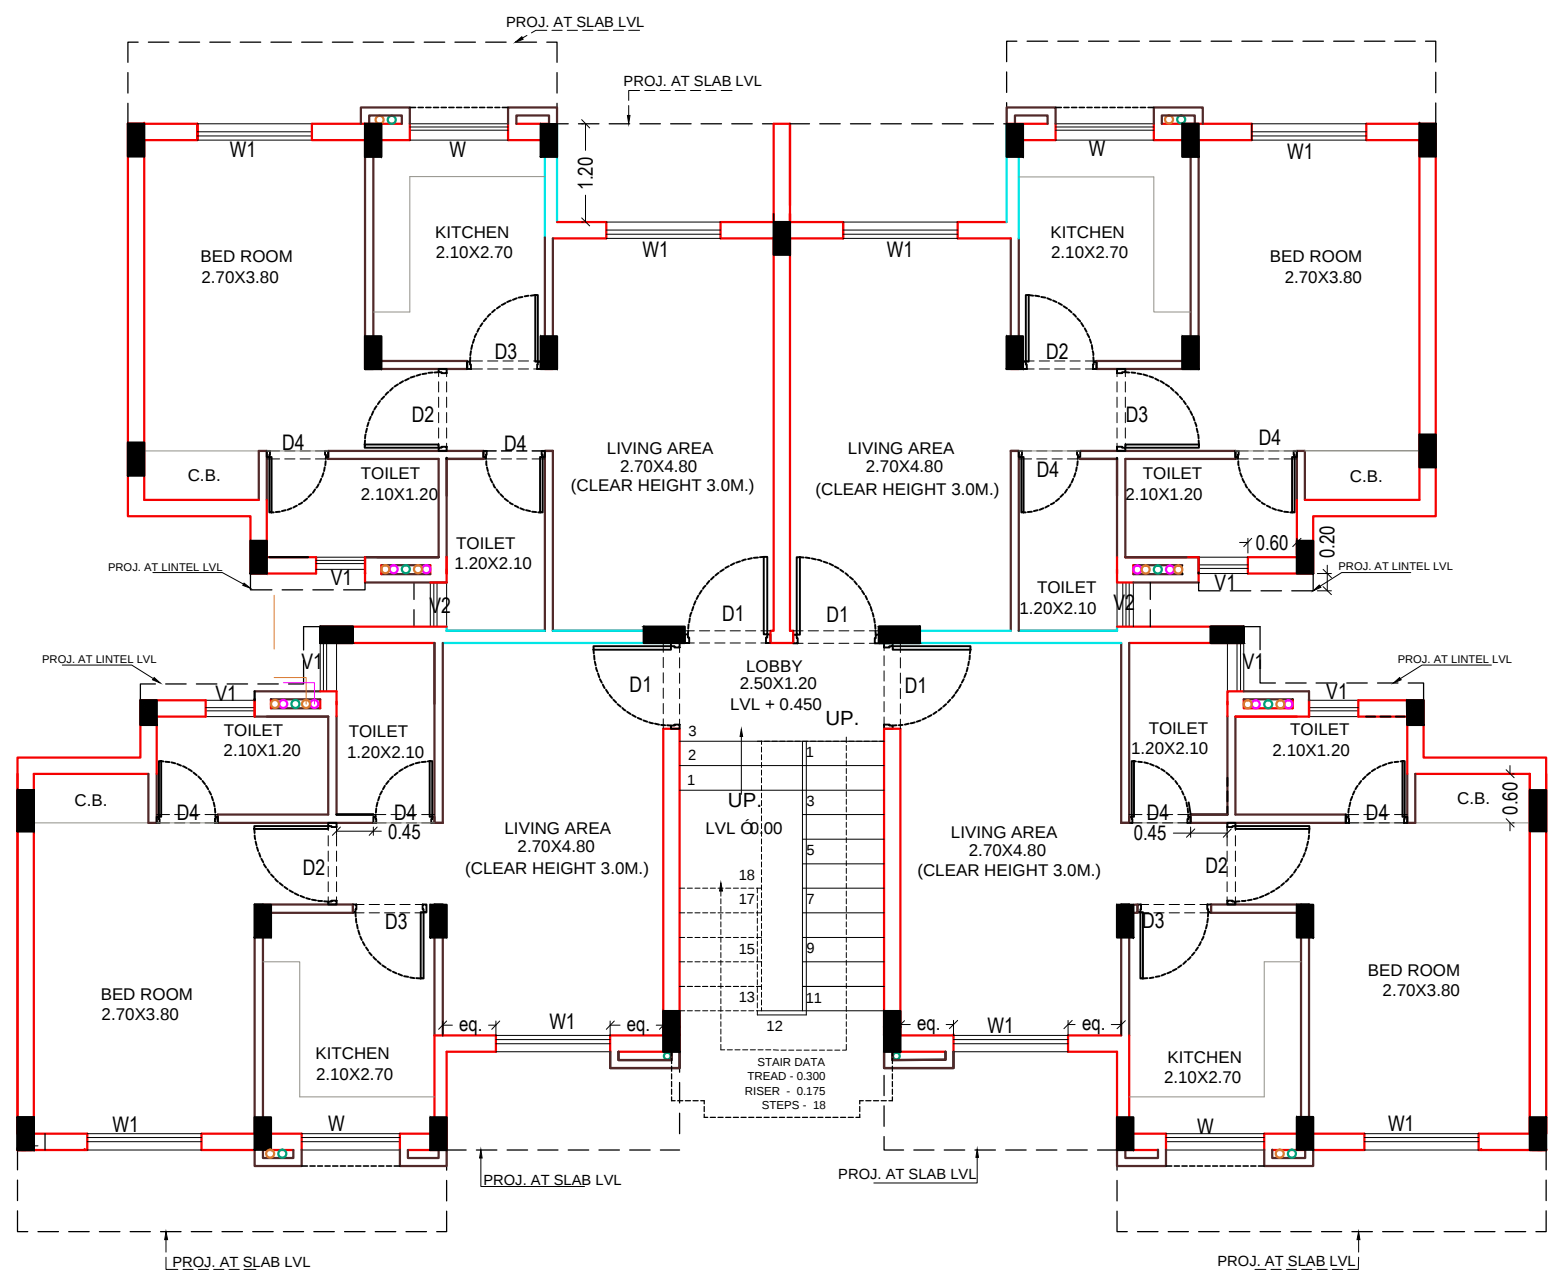

S.NO.		
1.		100 MM THICK WALL
2.		115 MM THICK WALL
3.		200 MM THICK WALL

PROJECT

PROPOSED MIG BUILDING PLAN
FOR RAM GANGA VIHAR HOUSING ,
HARTALA HEATH MALI , MORADABAD
GATA NO. 387

DRG. TITLE

GROUND FLOOR PLAN

DEALT BY

05-11-2016

DATE

CHECKED BY

NORTH

ARCHITECT

R. K. MALIK & ASSOCIATES

6, AVAS VIKAS MARKET,
CIVIL LINES, PILI KOTHI, MORADABAD
PHONE : 0591 2416764