


SITE PLAN
SCALE-1:100

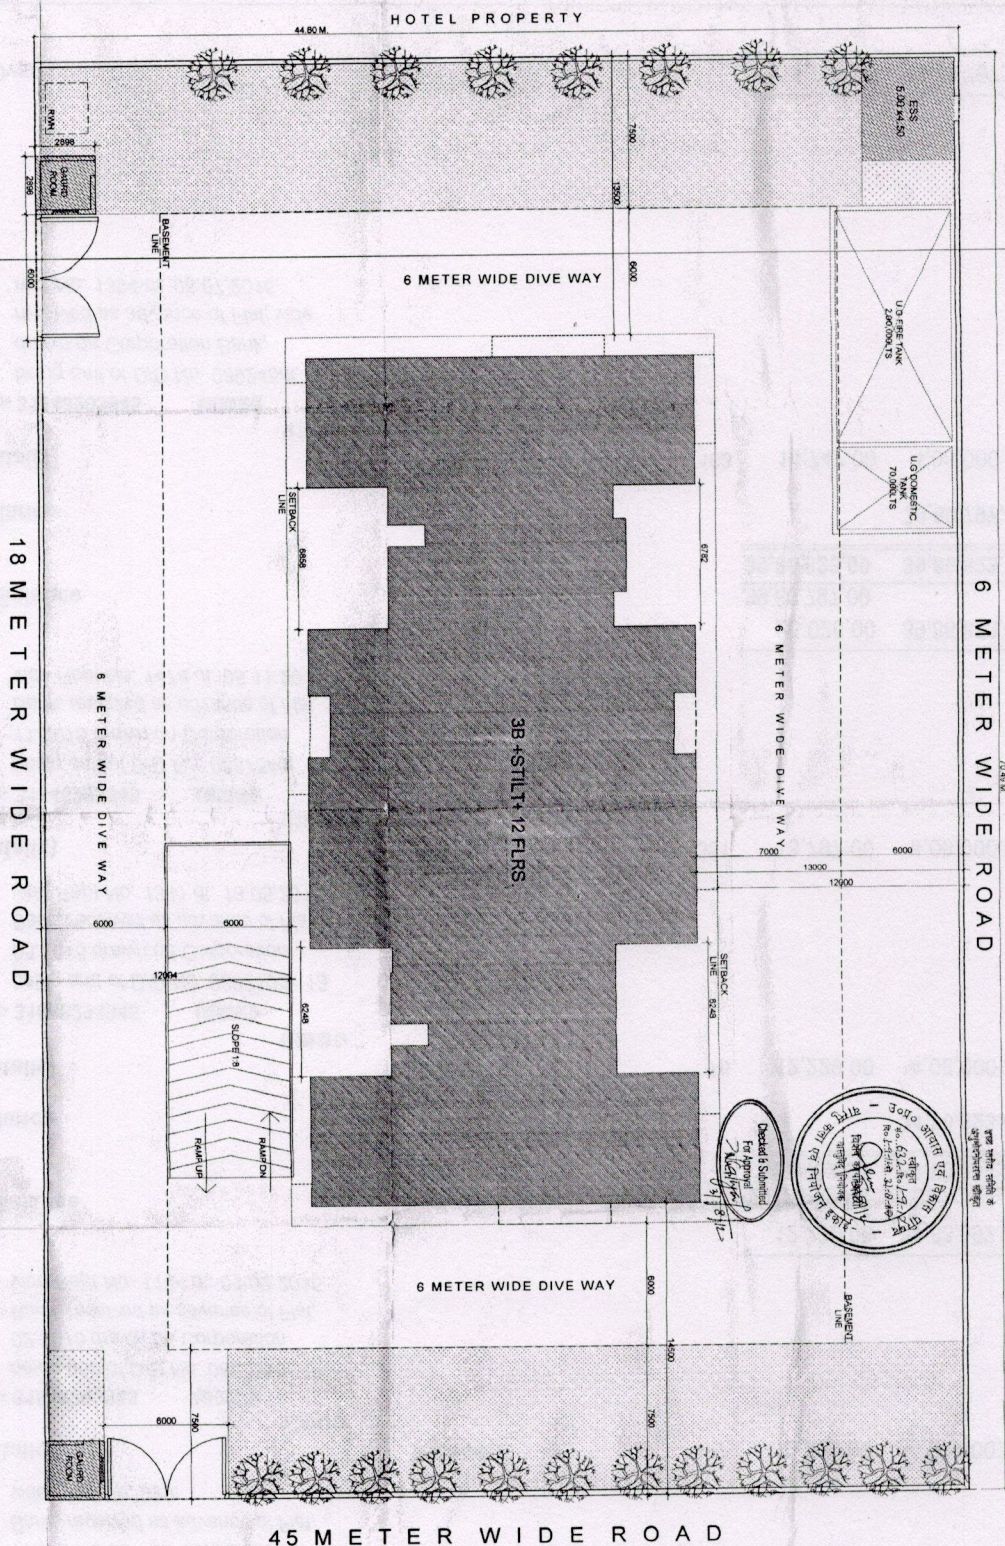

Sadeenandji
ER. SADANANDJI
ME (CIVIL)
SWATI CONSULTANTS
Structural Consultants
43, Poonchind, Sector-2, Rohini
Delhi-110085

PROT ANAL		2015		44.6		7134.46		5094	
PRAC/TEST/AS									
FAA	2.5	75.0	100.0	50%	50%				
PROB AND CORP/FAA	8%	85	1100.45	85%	50%				
NO.2 DOT	0.005	0.005	47.31	NO%	50%				
CONV/TEST/FAA	8%	1	87.18	50%	50%				
CONV/FAA	8%	1	87.18	50%	50%				
CORP/TEST	8	87.18	97.22	50%	50%				
NO.2 TEST	8	87.18	15.0	NO%					

[illegible][illegible]

CONCRETE AREA (SQUARE)	2	3.04	52.56
IRON REIN AREA	0.5	37.50	666.15
CAN PLUMBING (PCS)			188
NO OF TIES PROPOSED			20.00
TOTAL WEIGHT APPROVED	53 Pcs	0.97 Tons	36.7%

Project Title
THE MERLIN
GH-1, SECTOR-13,
VASUNDARA GHAZIABAD
U.P.-201013

SKG HOMES (P) LTD.
306 ANNAPURAM BUILDING,
18 BANGALAMBA ROAD
NEW DELHI - 110001
TEL: 96703294/971-4230888
FAX: 011-4230880
Email: skghomes@rediffmail.com

DATE		SHEET NO.	
5/12/2012		SKGUPAYP-01	
North		SITE PLAN	

Scale
1 : 100

Owner seal & signature

Archibald & Co. Ltd.
Glasgow

Architect:
S. J. Gupta & Associates
Reg. No. CA/71/1972
C-79, Sitabuli, N. Delhi-17
Ph: 2667347, 2667705

[illegible]