



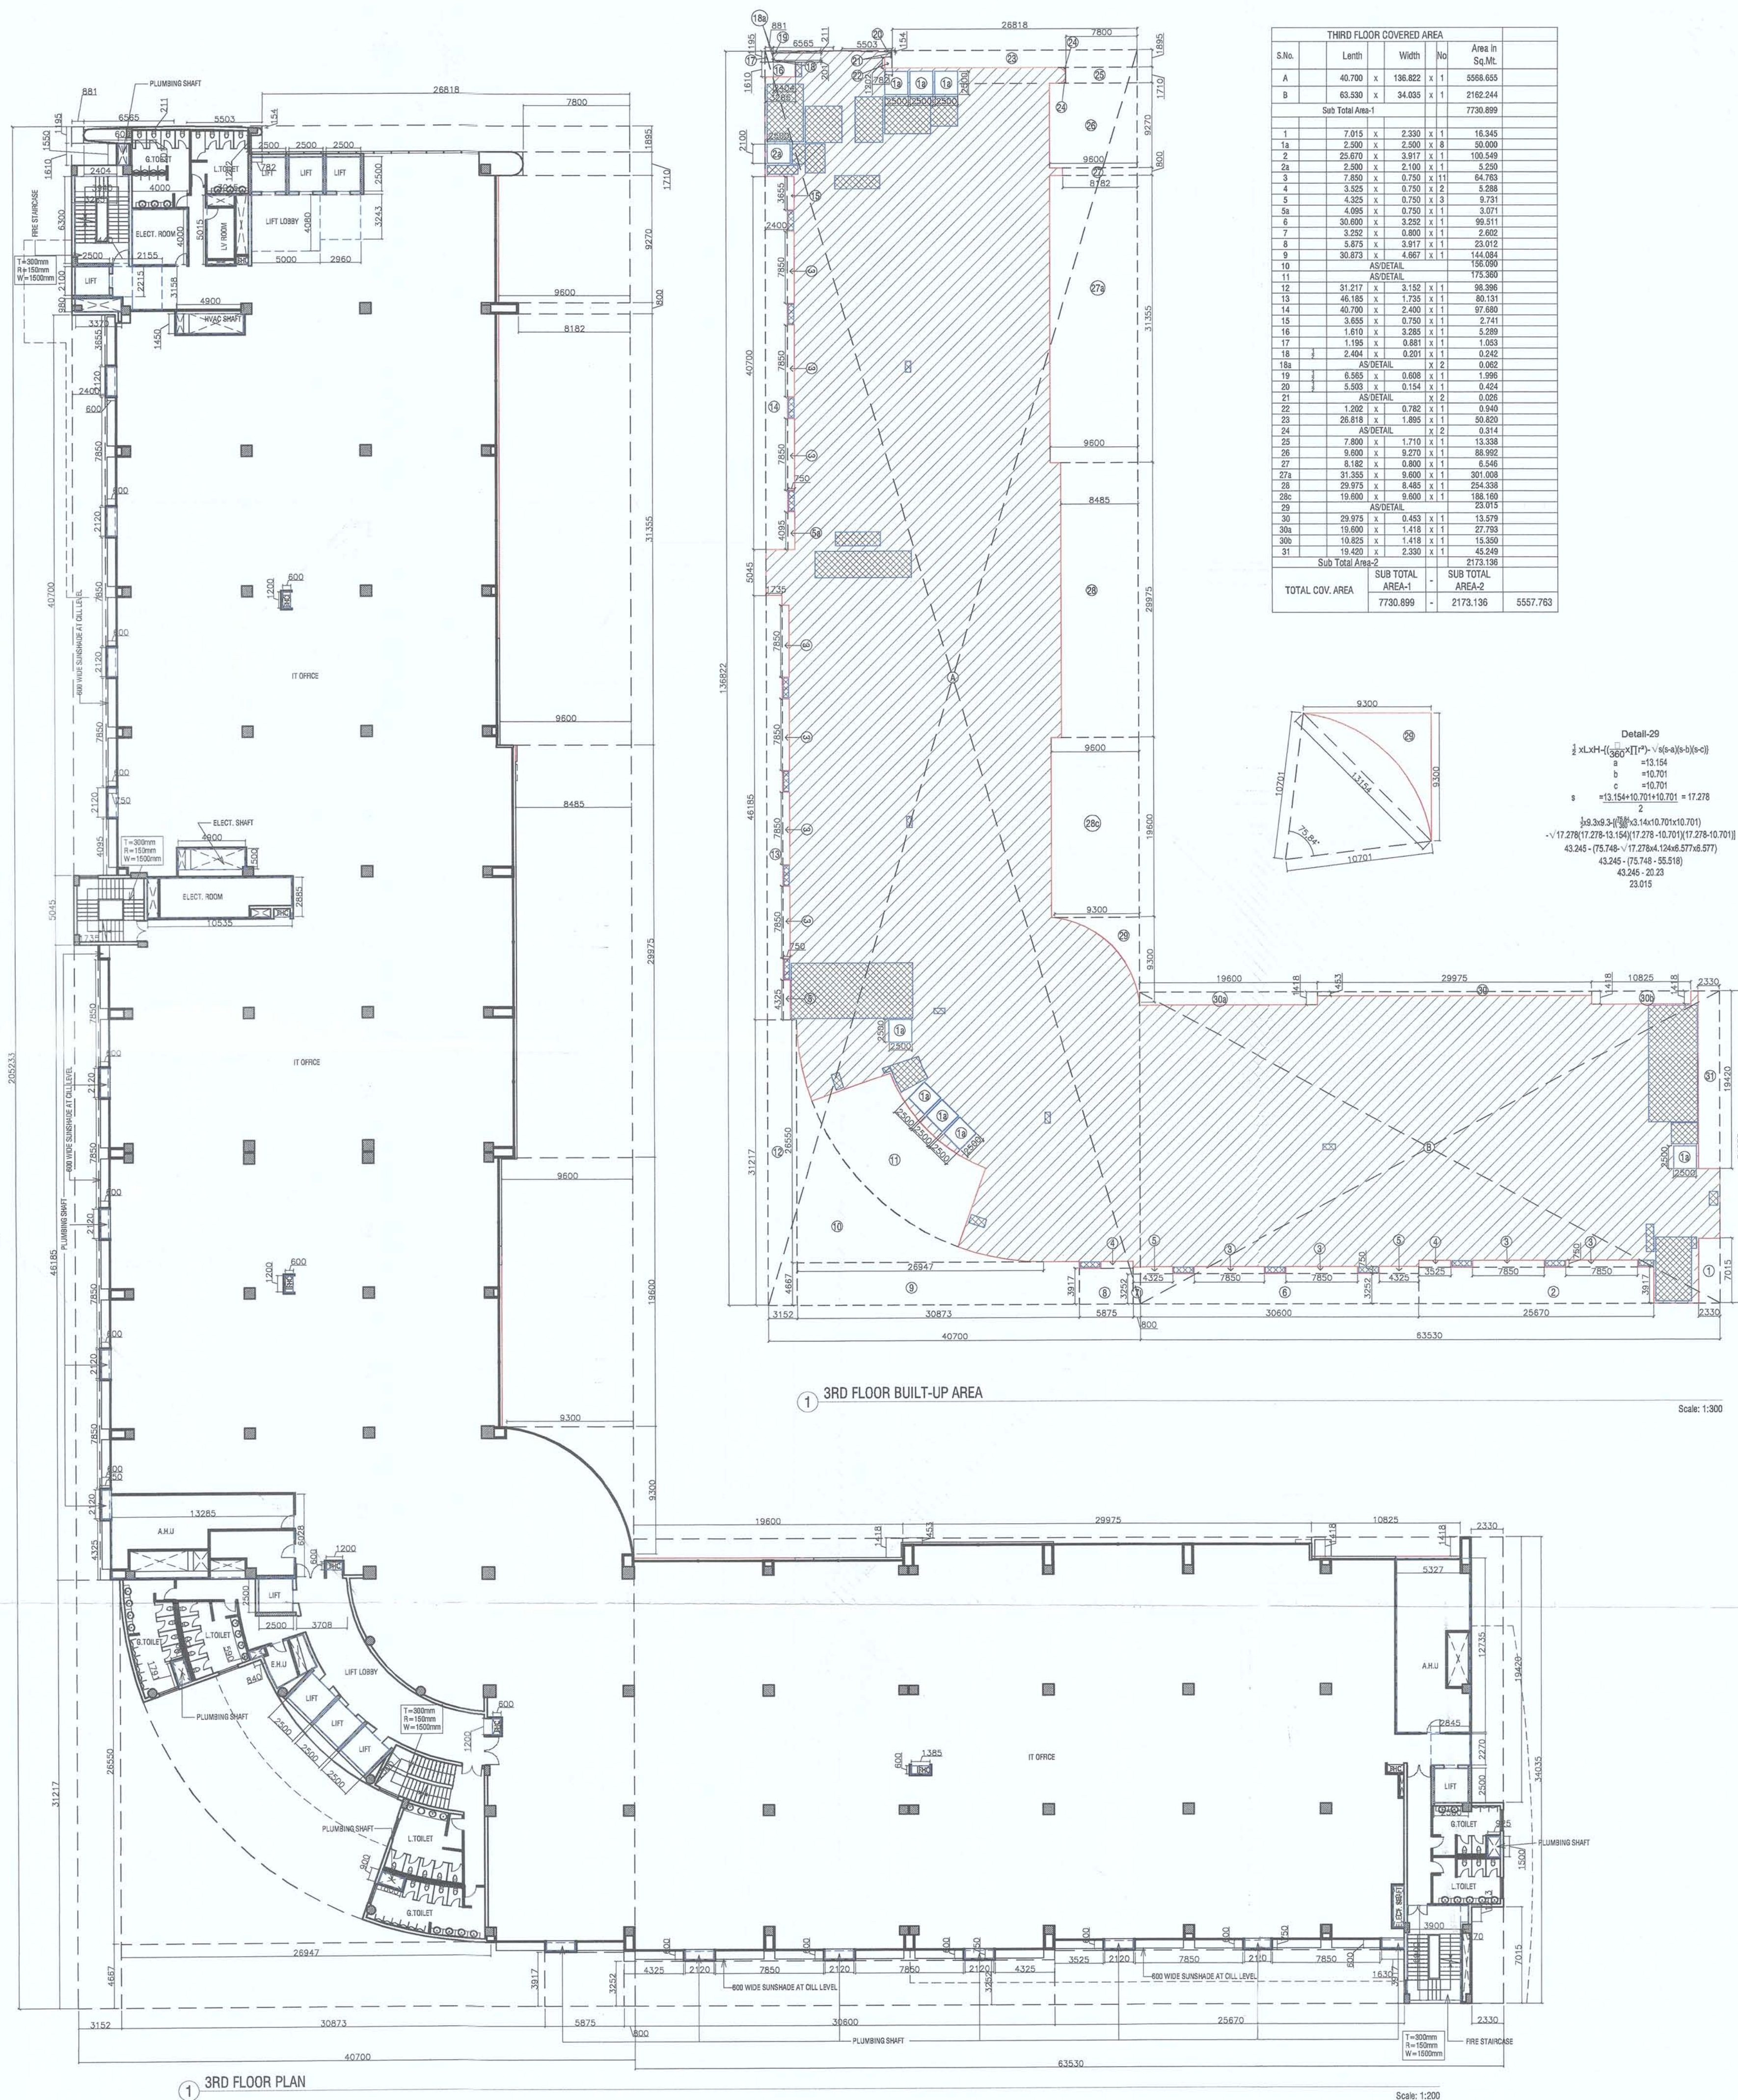

THIRD FLOOR COVERED AREA				
S.No.	Length	Width	No.	Area In Sq.Mt.
A	40.700 x	136.822 x	1	5568.665
B	63.530 x	34.035 x	1	2162.244
Sub Total Area-1				7730.899
1	7.015 x	2.330 x	1	16.345
1a	2.500 x	2.500 x	8	50.000
2	28.870 x	2.917 x	1	100.249
2a	2.500 x	2.100 x	1	5.250
3	7.850 x	0.750 x	11	64.763
4	3.325 x	0.750 x	2	5.008
5	4.325 x	0.750 x	3	9.731
5a	4.065 x	0.750 x	1	3.051
6	30.800 x	3.250 x	1	99.511
7	3.252 x	0.800 x	1	2.602
8	5.873 x	2.917 x	1	23.012
9	30.873 x	4.667 x	1	144.084
10	AS DETAIL			138.000
11	AS DETAIL			173.390
12	31.217 x	3.152 x	1	98.396
13	46.165 x	1.725 x	1	80.131
14	40.700 x	2.490 x	1	87.680
15	3.655 x	0.750 x	1	2.741
16	1.910 x	3.280 x	1	5.289
17	1.195 x	0.881 x	1	1.063
18	2.404 x	0.201 x	1	0.242
18a	AS DETAIL			0.062
19	6.555 x	0.696 x	1	1.996
20	5.503 x	0.154 x	1	0.424
21	AS DETAIL			0.005
22	1.202 x	0.785 x	1	0.940
23	28.818 x	1.880 x	1	50.400
24	AS DETAIL			0.314
25	7.800 x	1.710 x	1	13.338
26	9.000 x	3.270 x	1	88.892
27	6.182 x	0.800 x	1	6.546
27a	31.353 x	0.600 x	1	307.008
28	29.975 x	0.485 x	1	254.508
29	19.600 x	0.600 x	1	188.160
30	AS DETAIL			22.015
30a	29.975 x	0.453 x	1	13.579
30b	19.600 x	1.418 x	1	27.785
30c	19.600 x	1.418 x	1	13.350
31	19.420 x	2.330 x	1	45.249
Sub Total Area-2				2173.136
TOTAL COV. AREA				7730.899
SUB TOTAL AREA-1				7730.899
SUB TOTAL AREA-2				2173.136
TOTAL COV. AREA				5557.763

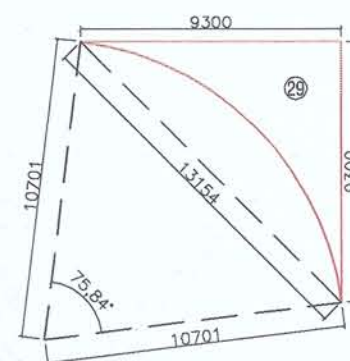

Detail-29

$\frac{1}{2} \times L \times H = \frac{1}{2} \times (13.154 \times 10.701) = 17.278$

$a = 13.154$
 $b = 10.701$
 $c = 10.701$

$s = \frac{13.154 + 10.701 + 10.701}{2} = 17.278$

$\frac{1}{2} \times 13.154 \times 10.701 = 17.278$


$\frac{1}{2} \times 10.701 \times 10.701 = 17.278$

$\frac{1}{2} \times 10.701 \times 13.154 = 17.278$


$43.245 - (75.748 - \sqrt{17.278 \times 13.154}) = 17.278$

$43.245 - (75.748 - 55.516) = 17.278$

$43.245 - 20.23 = 23.015$

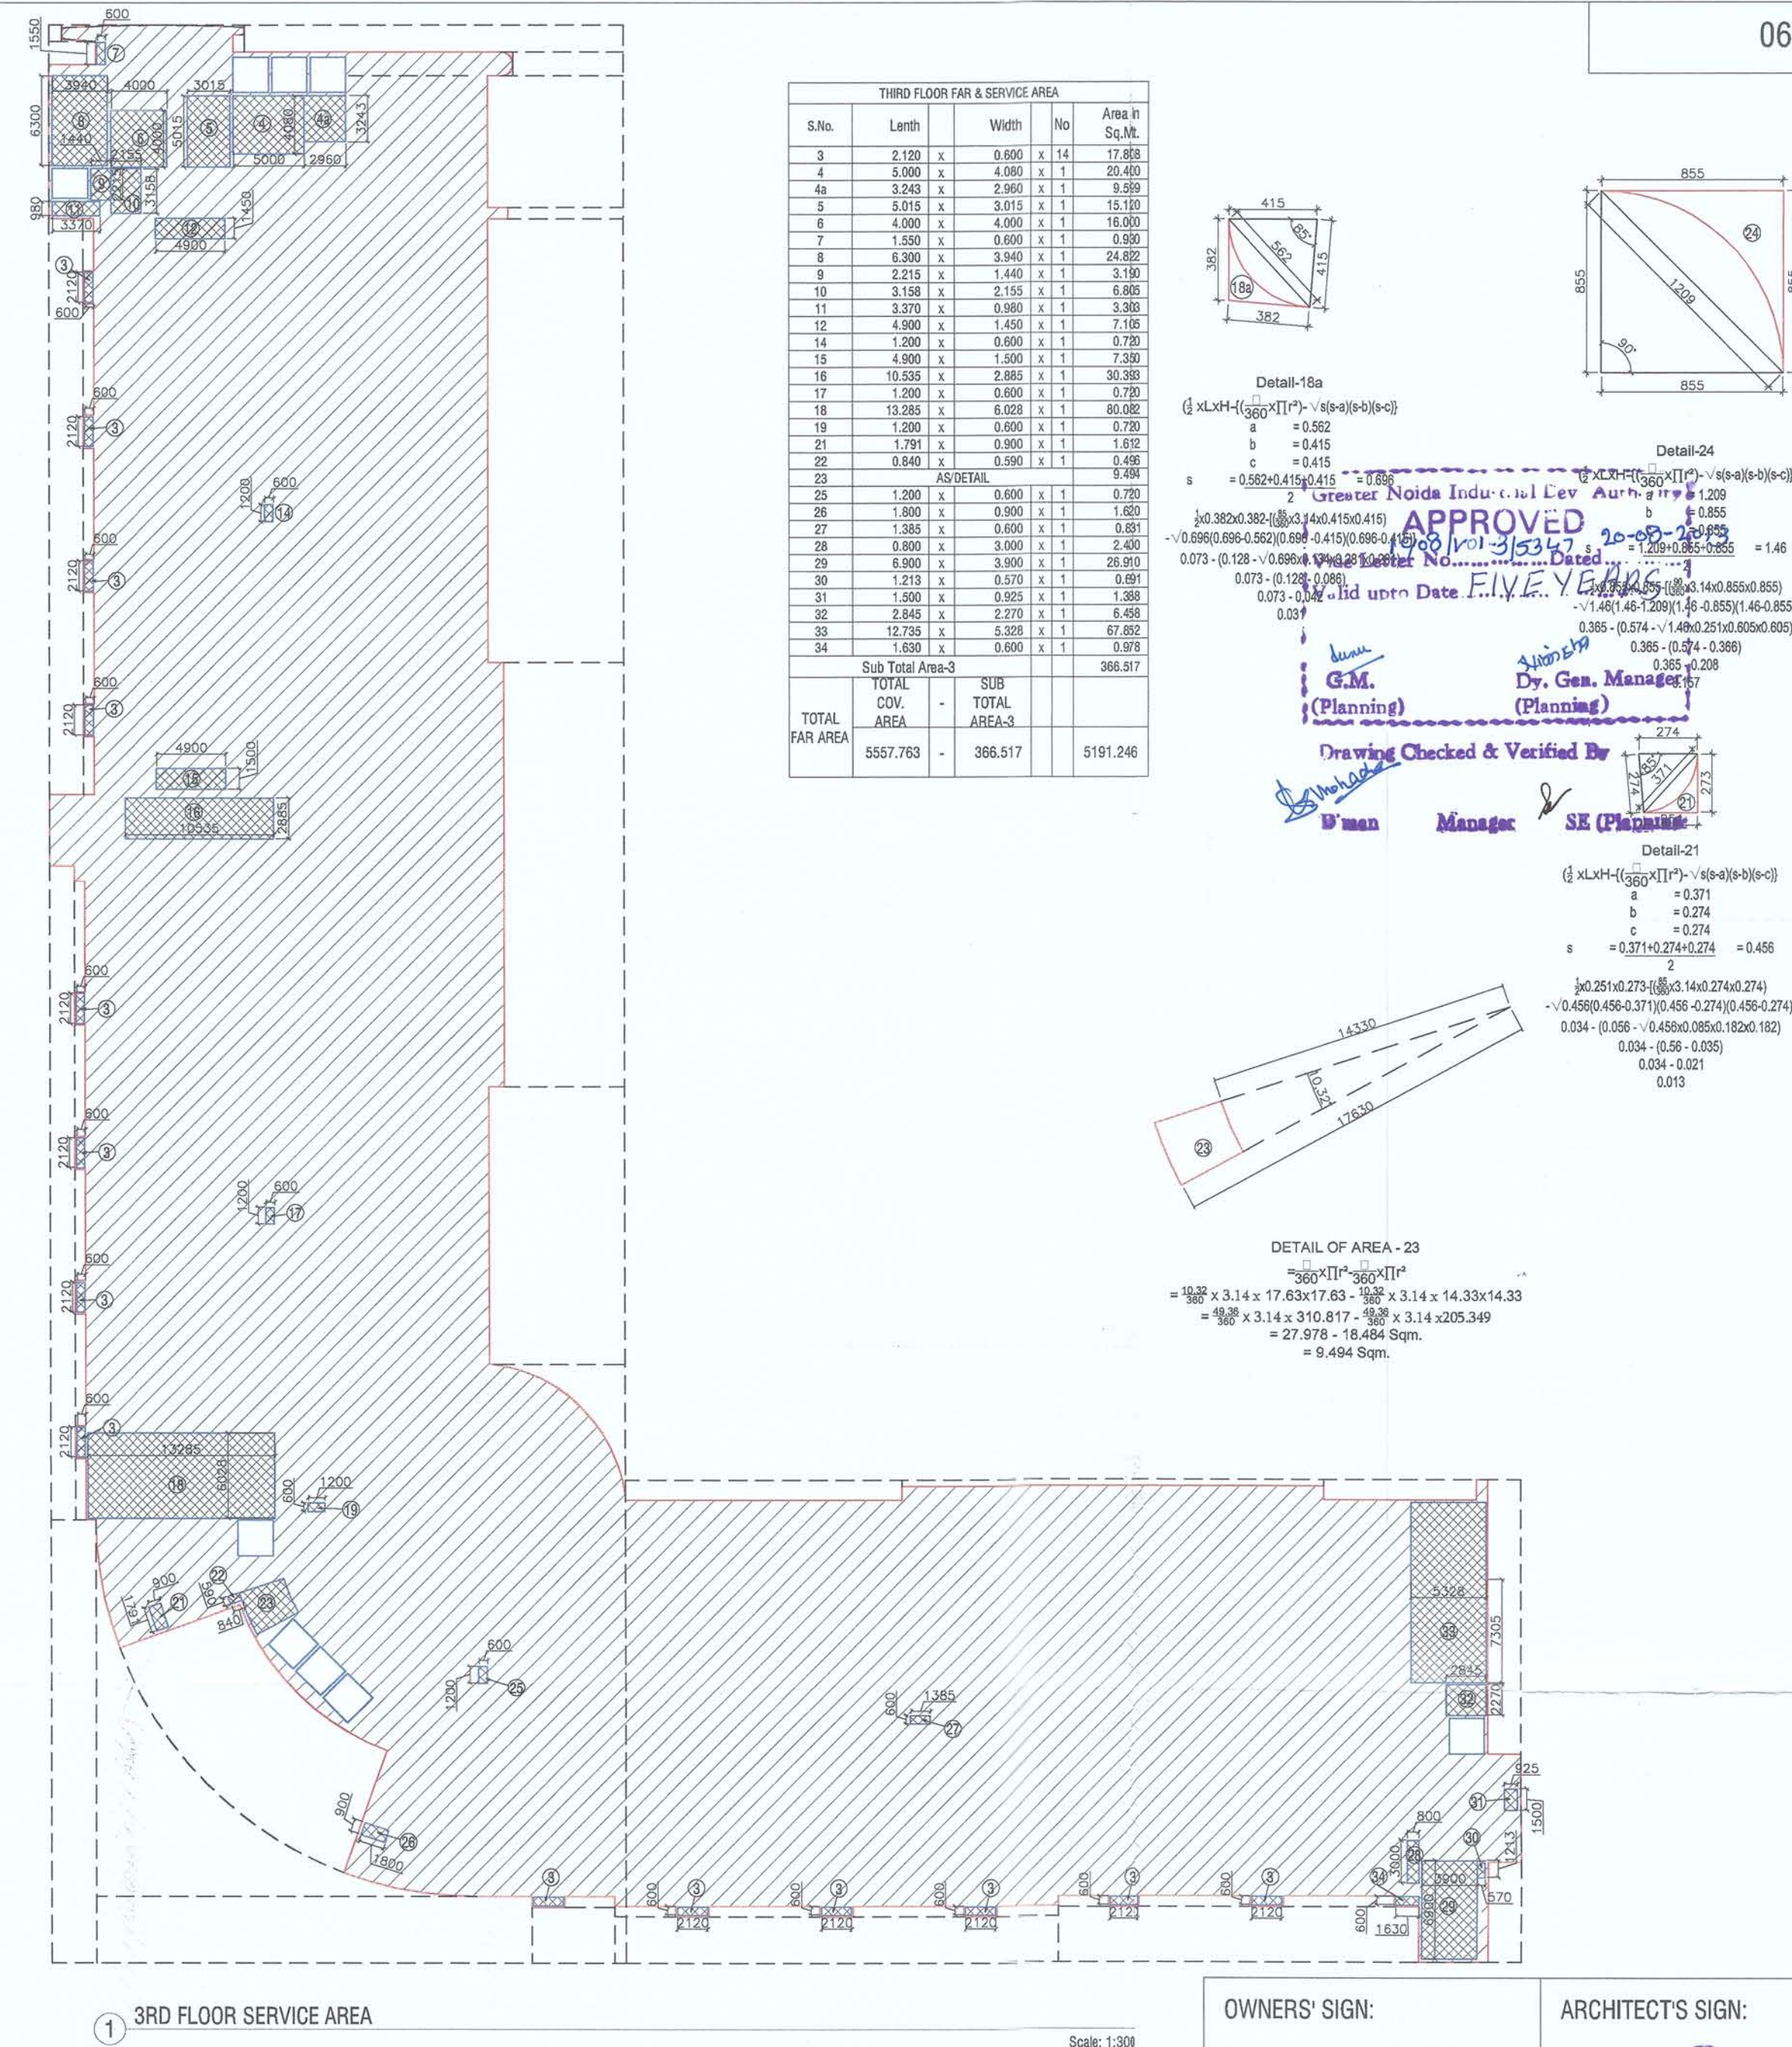

THIRD FLOOR FAR & SERVICE AREA				
S.No.	Length	Width	No.	Area In Sq.Mt.
3	2.120 x	0.600 x	14	17.880
4	5.000 x	4.000 x	1	20.000
4a	3.243 x	2.800 x	1	9.081
5	5.015 x	3.015 x	1	15.110
6	4.000 x	4.000 x	1	16.000
7	1.500 x	0.600 x	1	0.900
8	3.800 x	3.800 x	1	14.440
9	2.215 x	1.440 x	1	3.190
10	3.156 x	2.155 x	1	6.895
11	3.370 x	0.880 x	1	3.368
12	4.900 x	1.450 x	1	7.105
14	1.200 x	0.600 x	1	0.720
13	4.900 x	1.500 x	1	7.350
14	15.555 x	2.885 x	1	50.300
15	1.200 x	0.600 x	1	0.720
16	13.285 x	6.025 x	1	80.082
17	1.200 x	0.600 x	1	0.720
18	1.791 x	0.900 x	1	1.603
22	0.840 x	0.590 x	1	0.498
AS DETAIL				7.560
21	1.200 x	0.600 x	1	0.720
22	1.800 x	0.600 x	1	1.080
23	3.85 x	0.600 x	1	0.601
24	0.800 x	3.000 x	1	2.400
25	0.800 x	3.900 x	1	3.120
26	1.215 x	0.570 x	1	0.691
31	1.200 x	0.600 x	1	0.720
32	2.845 x	2.270 x	1	6.465
29	12.735 x	5.325 x	1	67.863
30	2.845 x	0.600 x	1	0.901
Sub Total Area-3				366.517
TOTAL FAR AREA				5557.763
SUB TOTAL AREA-3				366.517
TOTAL FAR AREA				5191.246

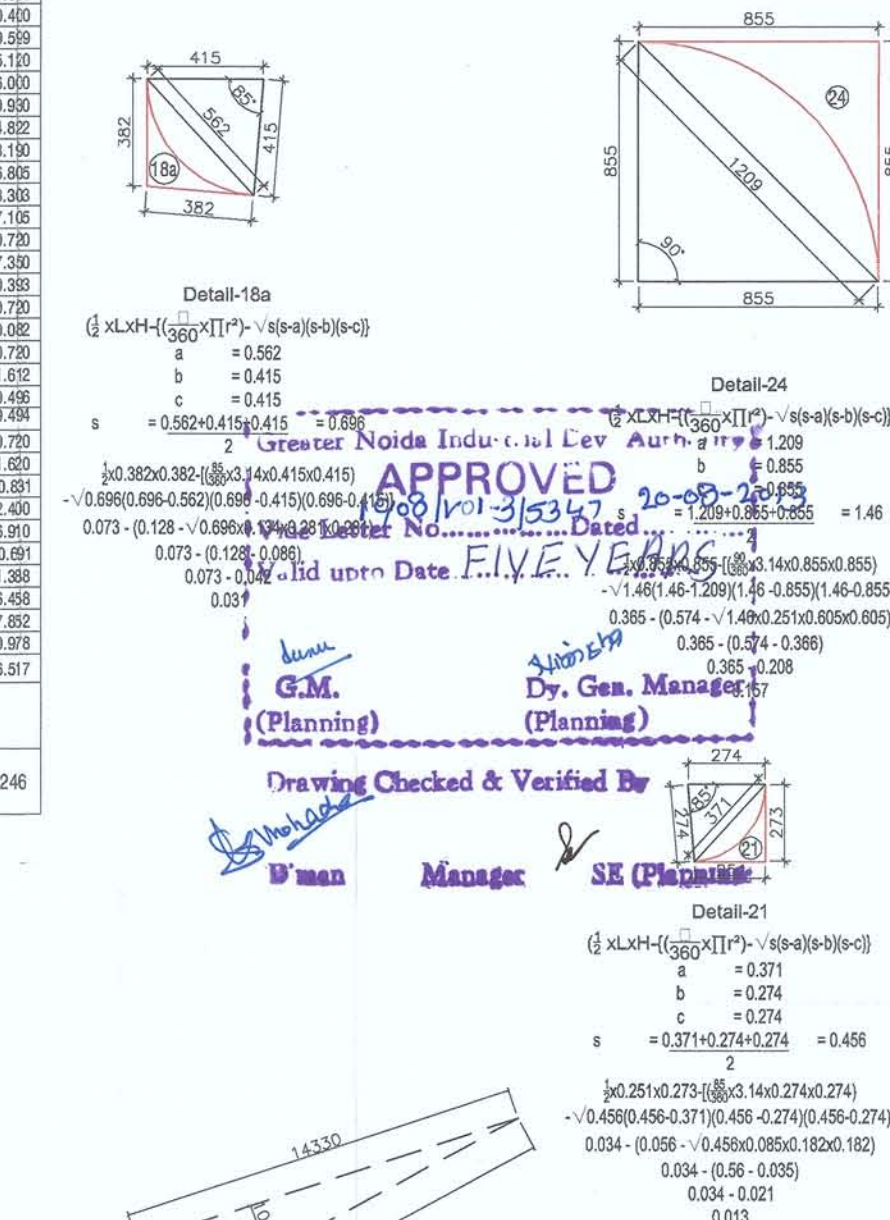

DETAIL OF AREA - 23

$\frac{1}{2} \times L \times H = \frac{1}{2} \times (14.33 \times 14.33) = 102.44$

$a = 14.33$
 $b = 14.33$
 $c = 14.33$

$s = \frac{14.33 + 14.33 + 14.33}{2} = 21.50$

$\frac{1}{2} \times 14.33 \times 14.33 = 102.44$

$\frac{1}{2} \times 14.33 \times 14.33 = 102.44$

$\frac{1}{2} \times 14.33 \times 14.33 = 102.44$

$43.245 - (75.748 - \sqrt{102.44 \times 14.33}) = 102.44$

$43.245 - (75.748 - 55.516) = 102.44$

$43.245 - 20.23 = 23.015$

OWNERS' SIGN:

For Zestha Projects Pvt. Ltd.

Director

ARCHITECT'S SIGN:

SHASHANK SHARMA

B.Arch
C.O.A. Regn. No. CA/97/22034

PROPOSED PLAN OF I.T PARK FOR,
M/s ZESTHA PROJECTS (P) LTD.
ON PLOT NO. 26/1, SECTOR K.P.-III,
GREATER NOIDA, U.P.

I.T. BLOCK

SHEET TITLE:
3RD FLOOR PLAN

DRAWING NO:

A-06

SCALE:

1:200

DATE:

29/03/12

ARCHITECTS:

4th DIMENSION
ARCHITECTURE - INTERIORS - PLANNING
http://www.4d-arch.com

C-17, Basement, ANAND NIKETAN,
New Delhi - 110 021 India
PHONES : +91.11.41661137 +91.9810861137
FAX : +91.11.42705425 E-MAIL : mail@4d-arch.com

© & ® THIS DRAWING IS THE PROPERTY OF THE ARCHITECTS AND
IS NOT TO BE COPIED OR REPRODUCED WITHOUT PERMISSION