
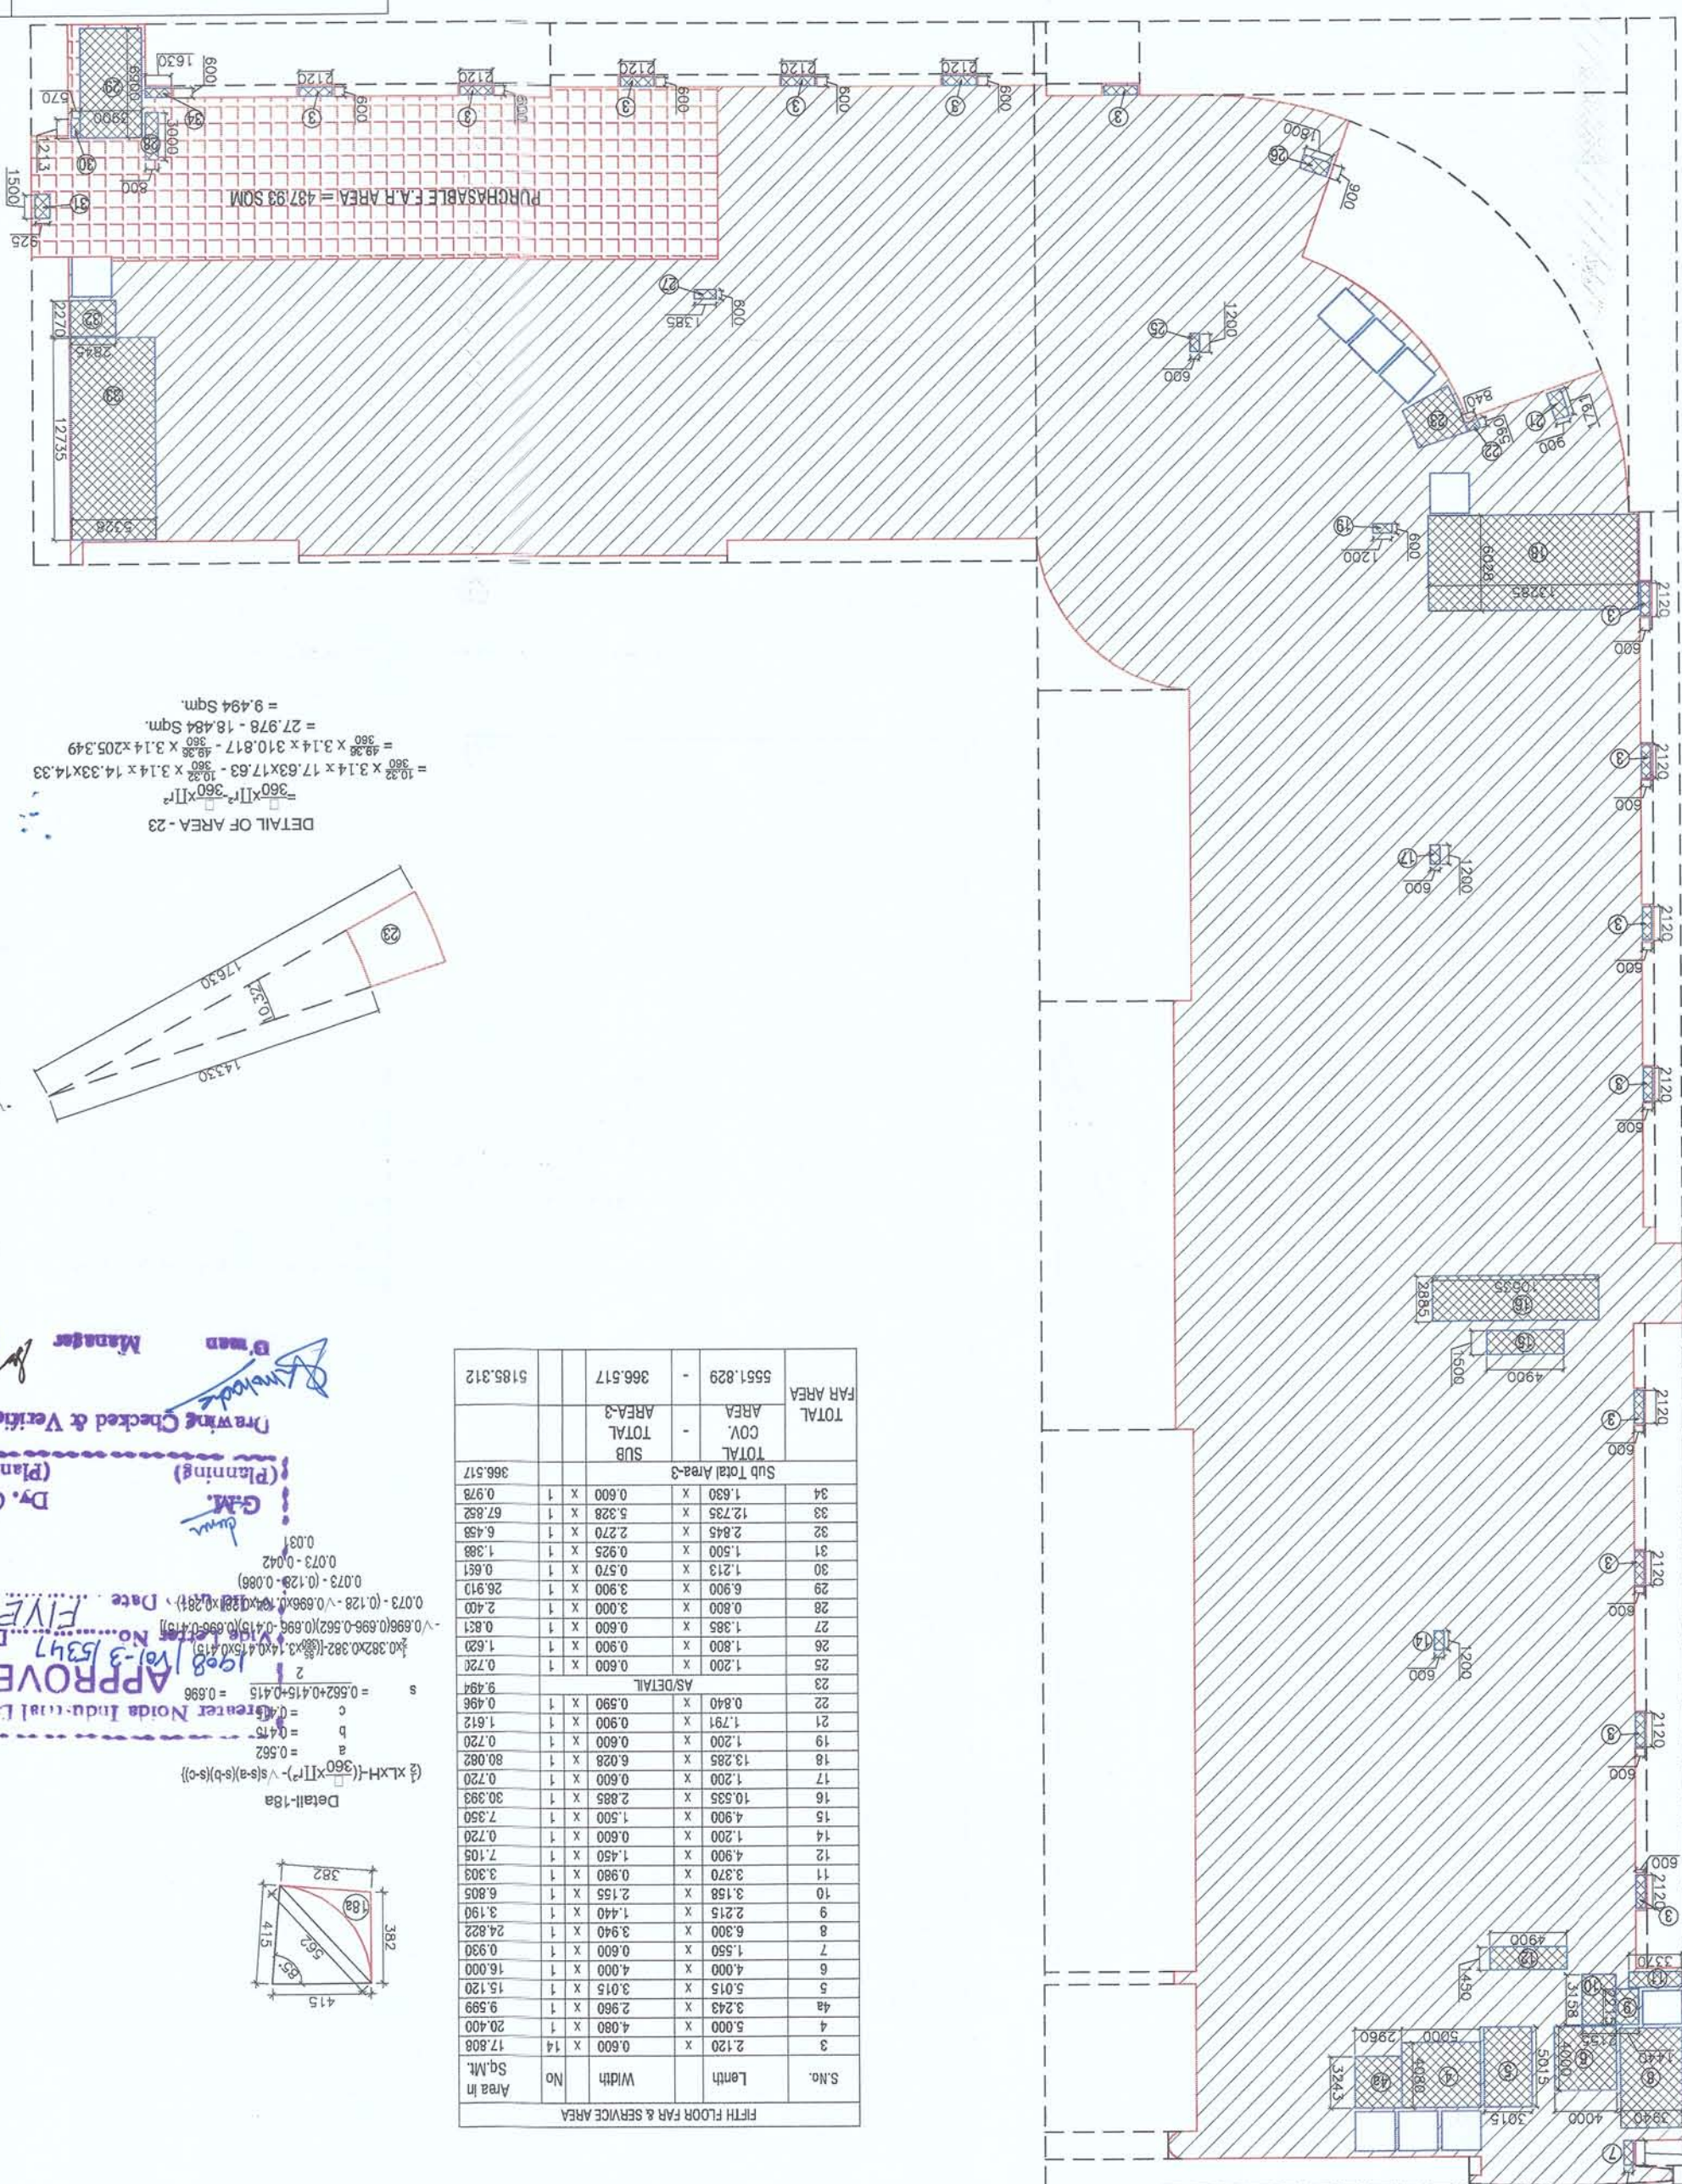
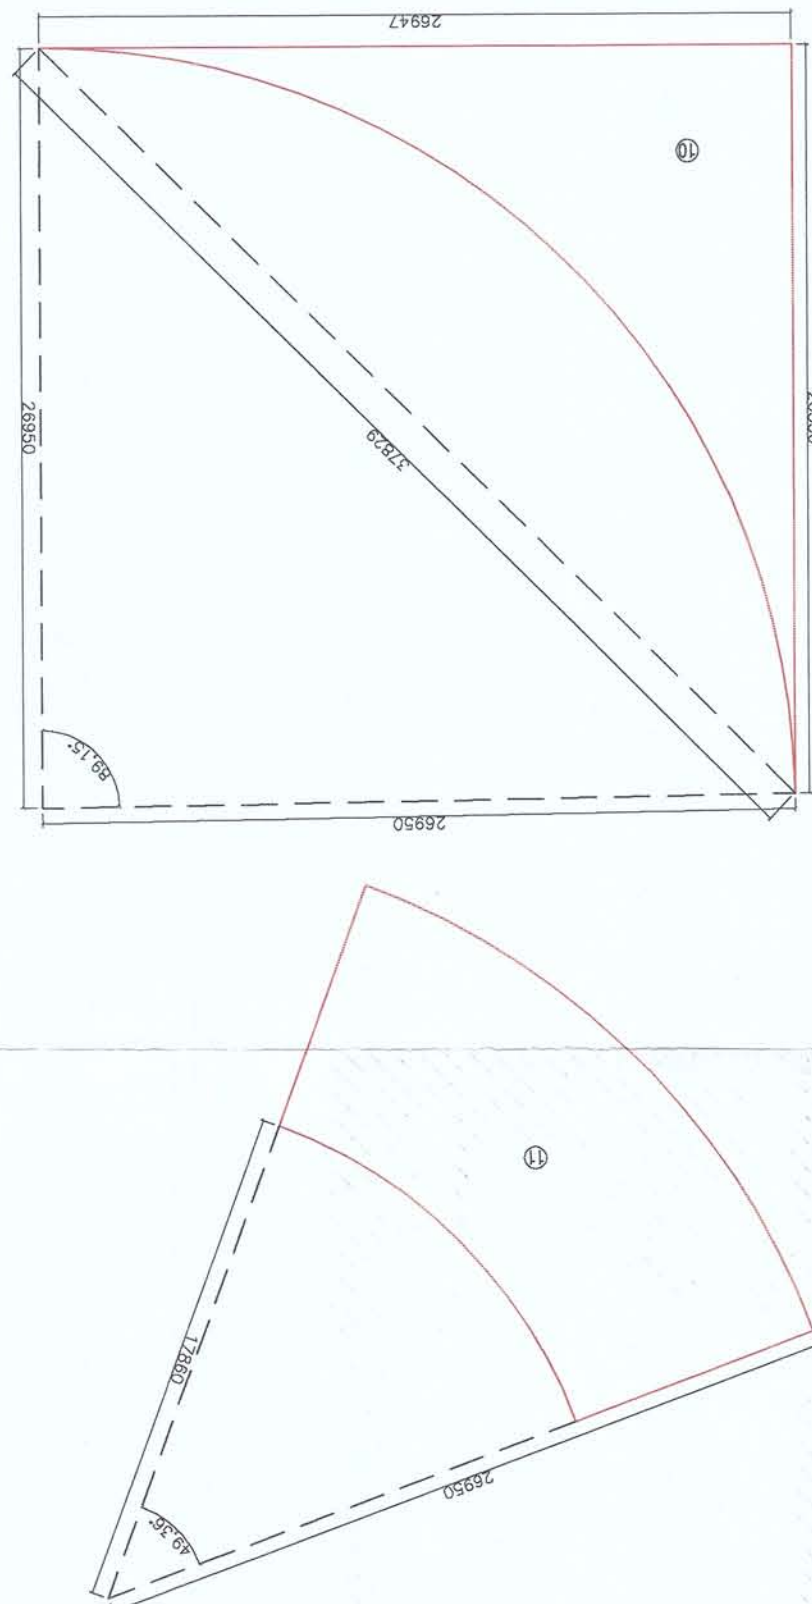


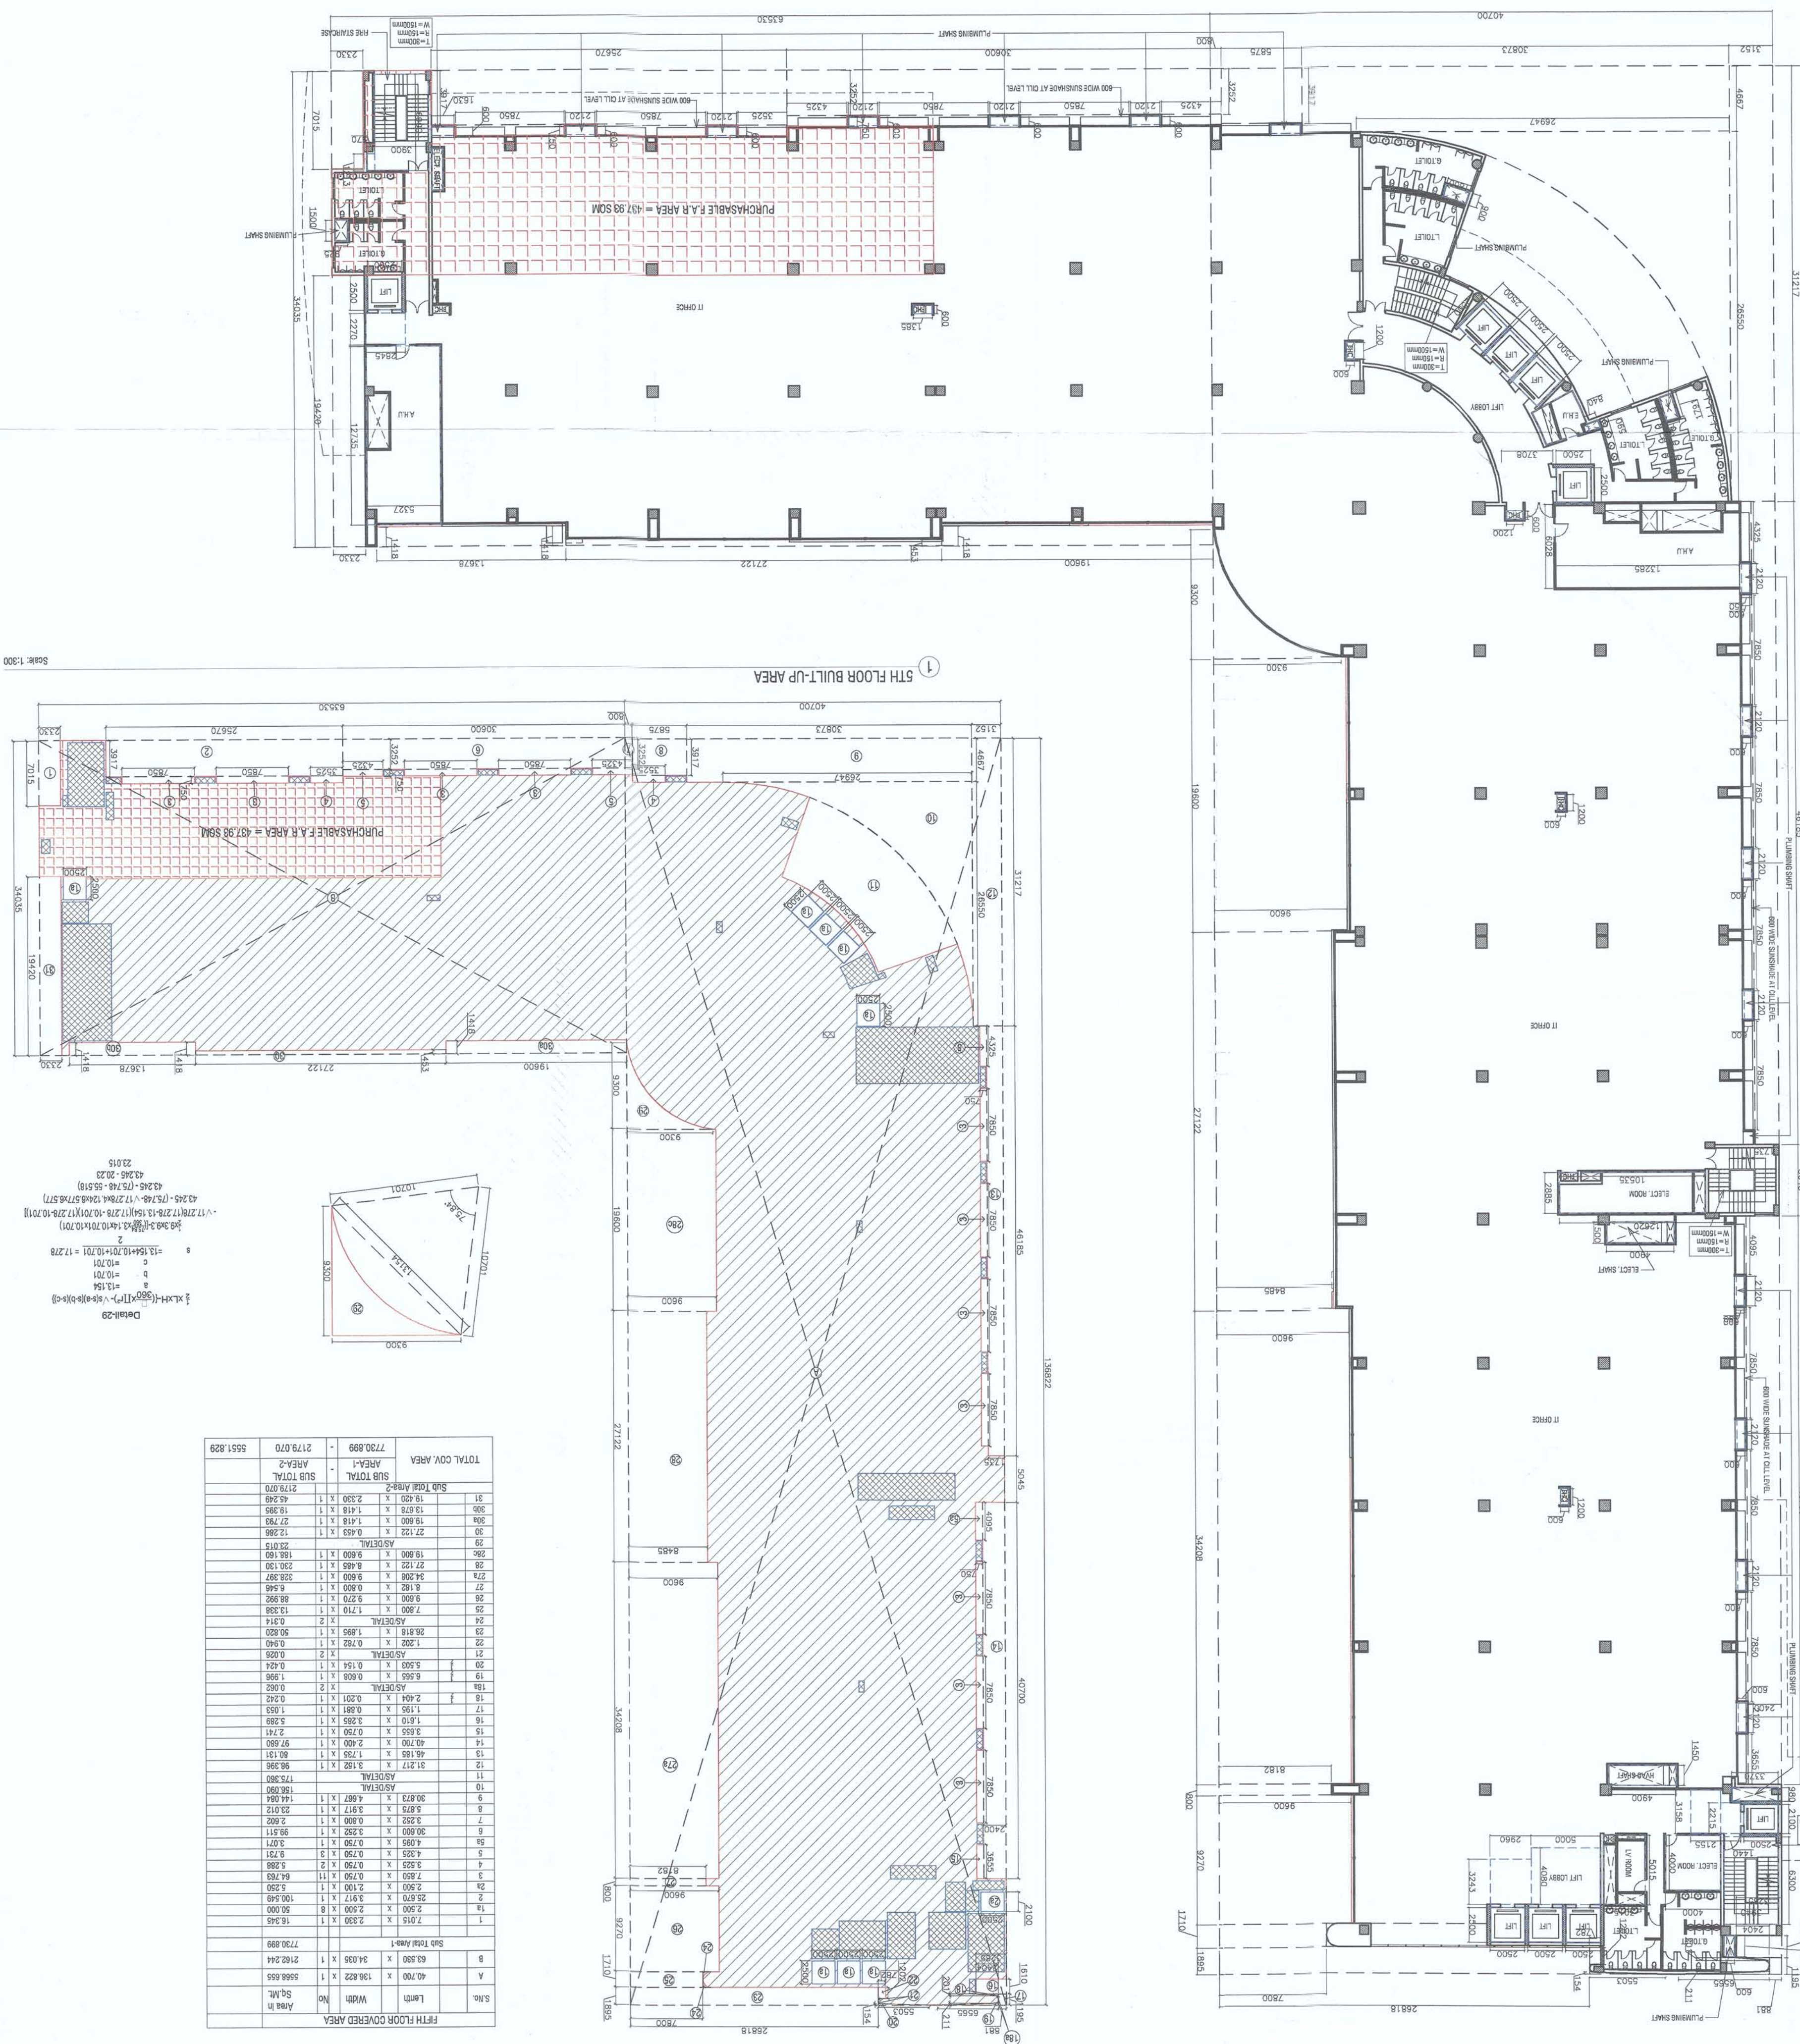

OWNERS' SIGN:

SHEET TITLE:
5TH FLOOR PLAN

80-A-08

ARCHITECTS:

4TH DIMENSION

© & ® THIS DRAWING IS THE PROPERTY OF THE COMPANY AND IS NOT TO BE COPIED OR REPRODUCED WITHOUT THE WRITTEN PERMISSION OF THE COMPANY.