


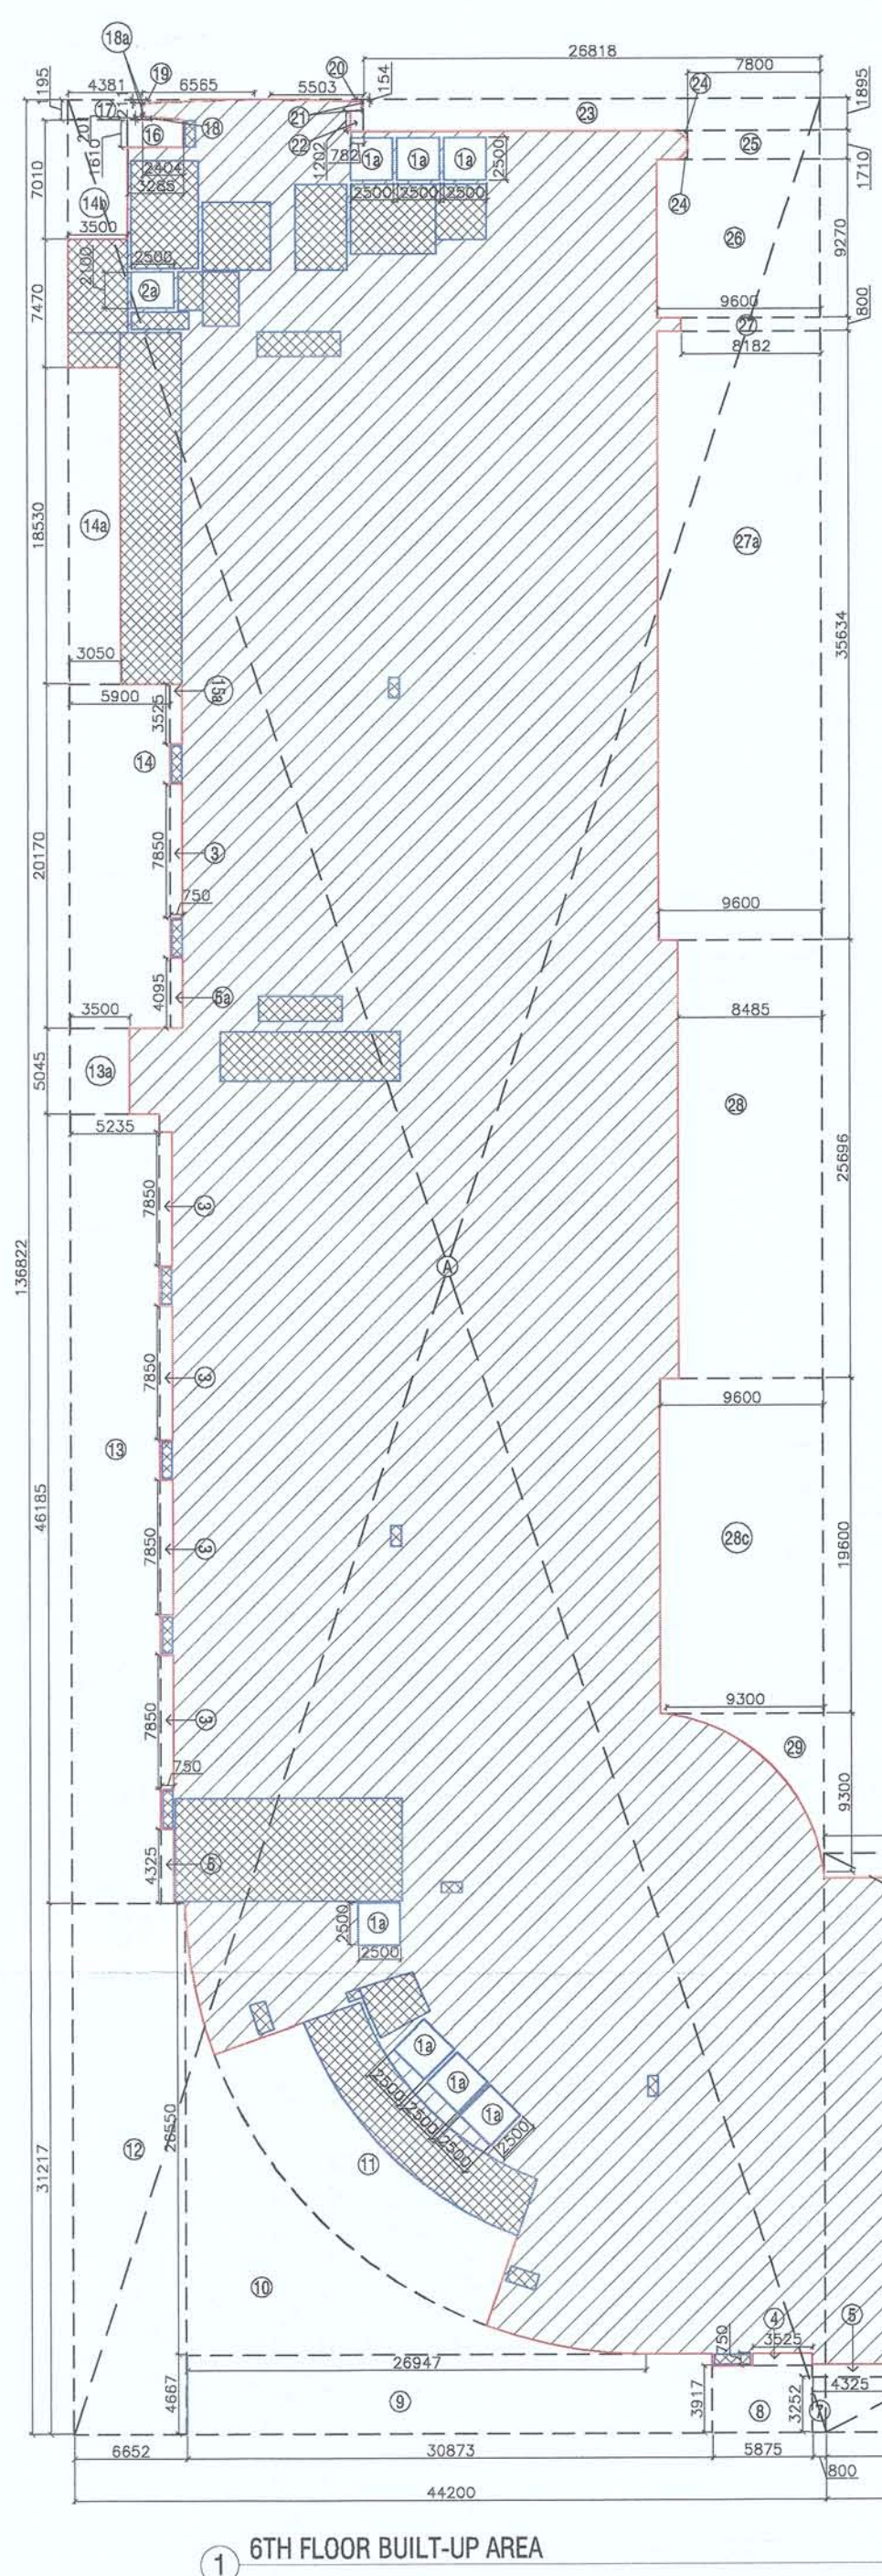
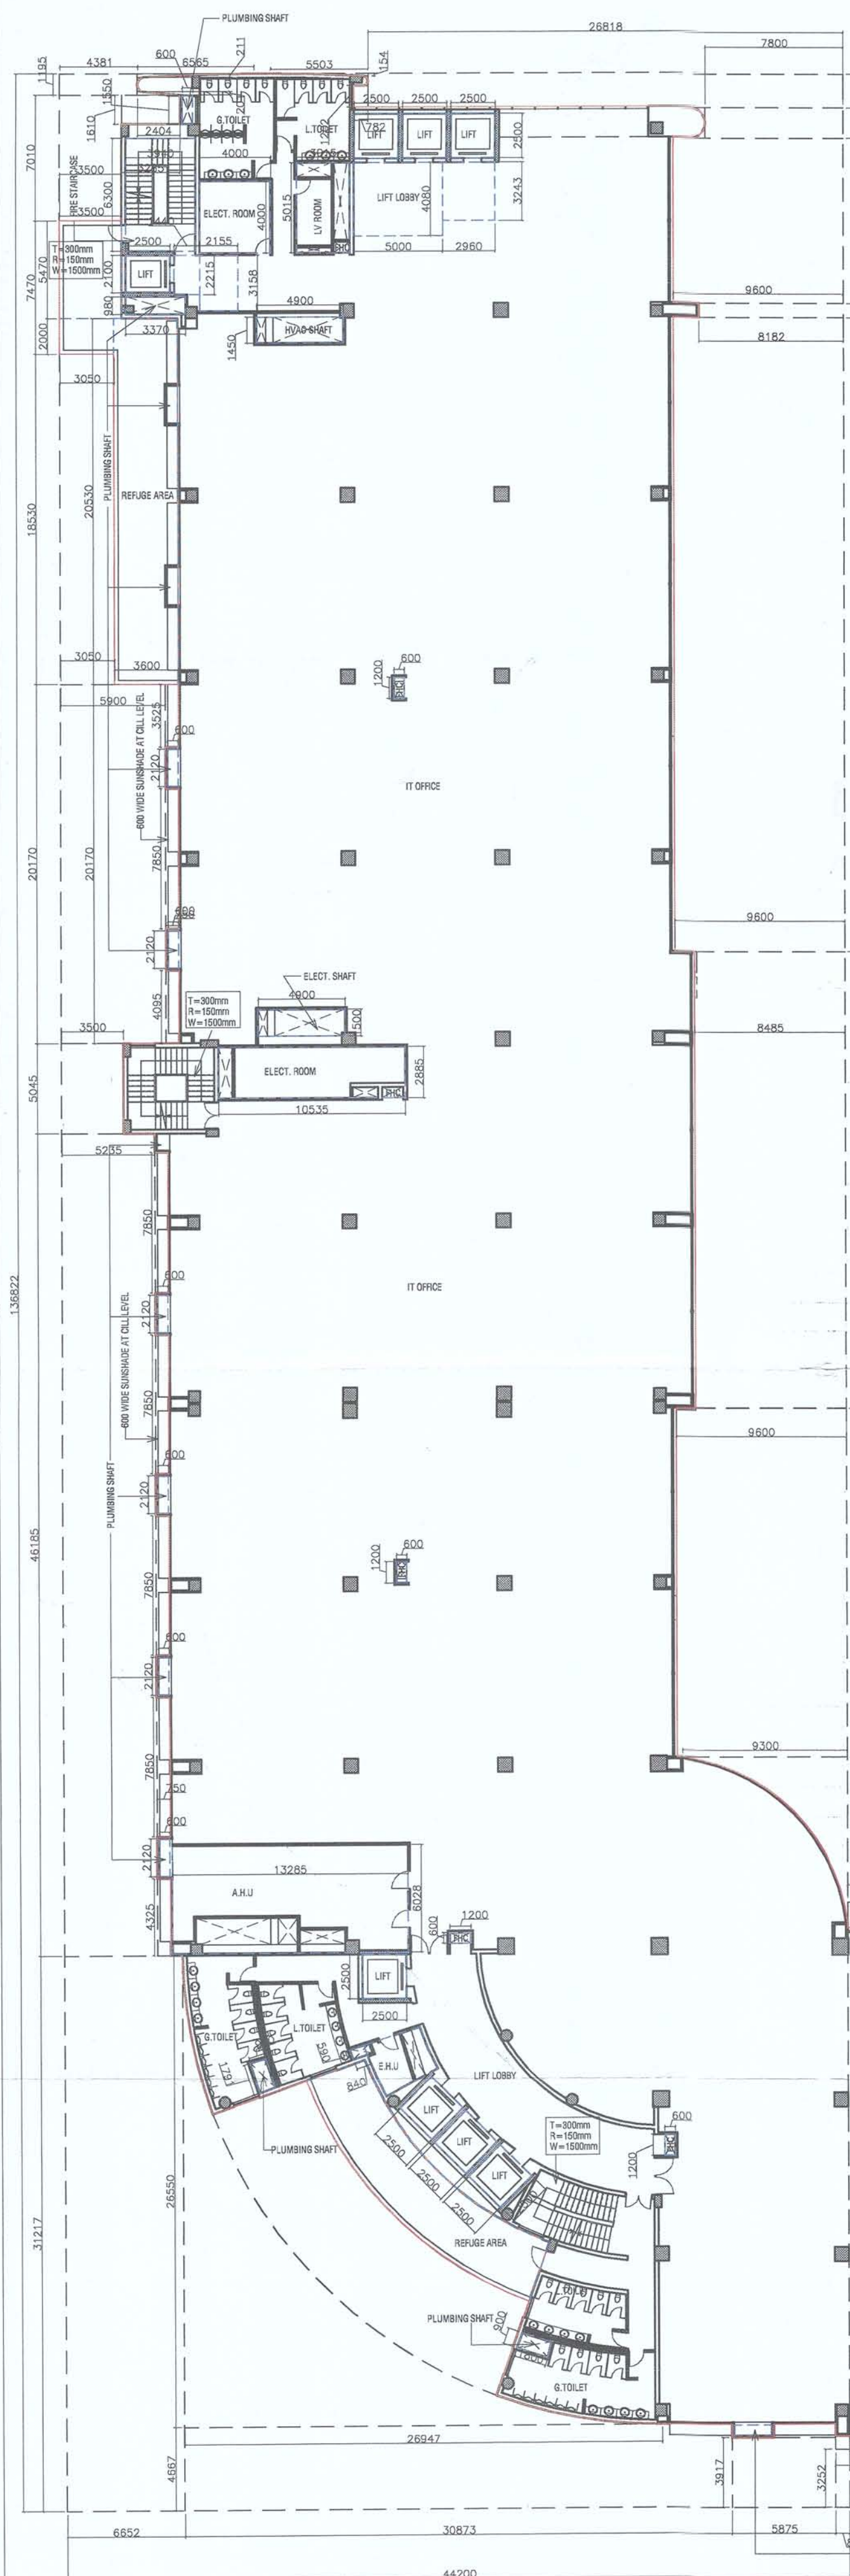
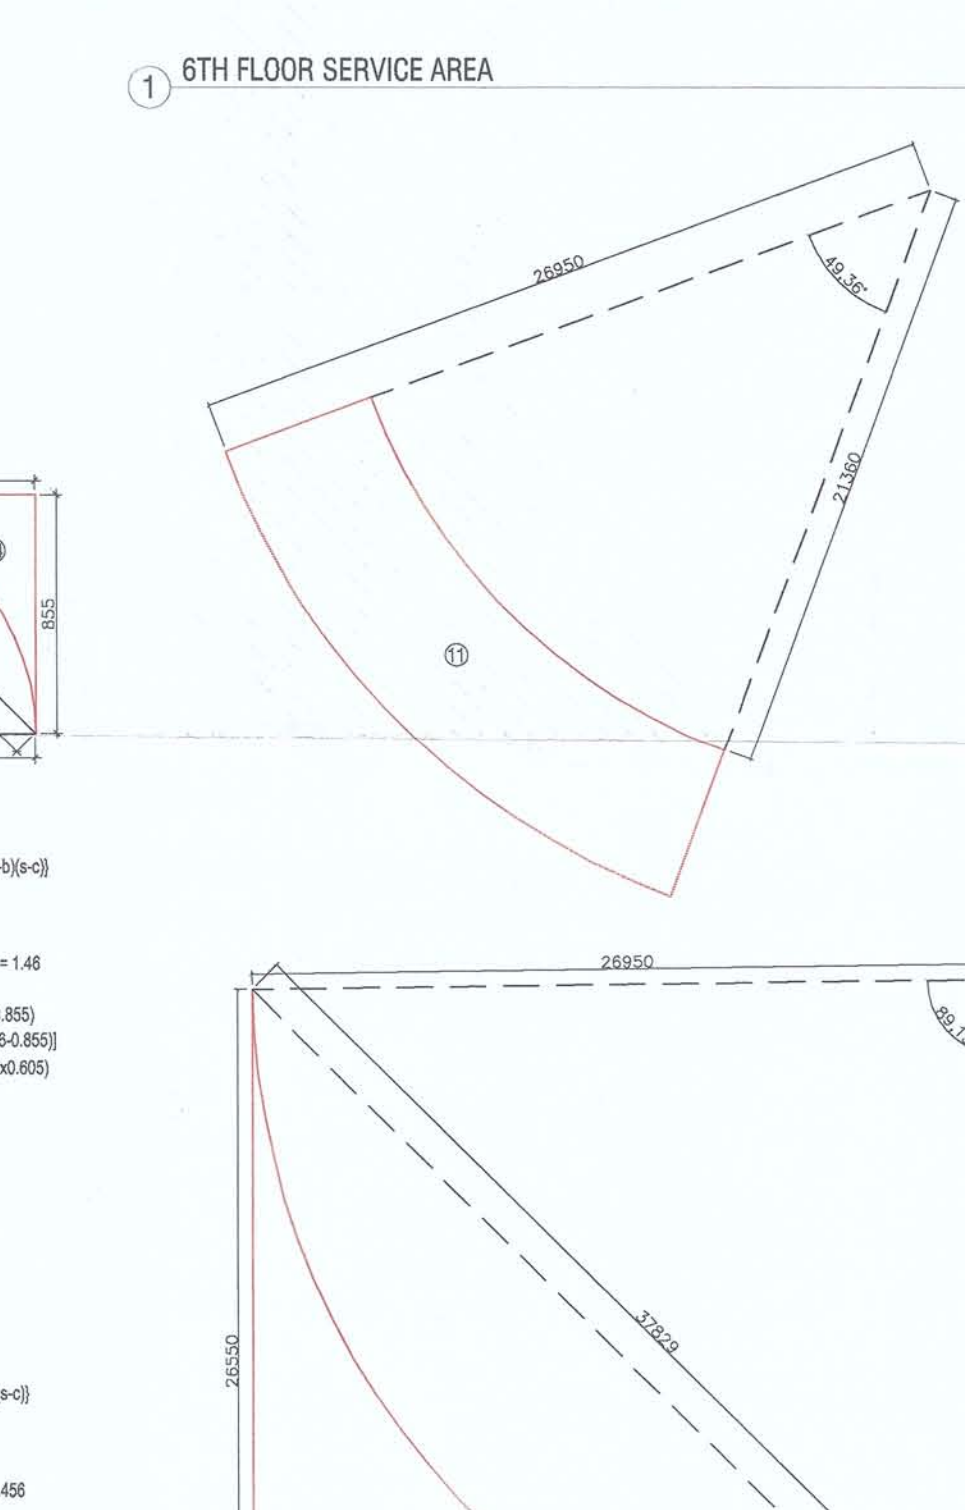
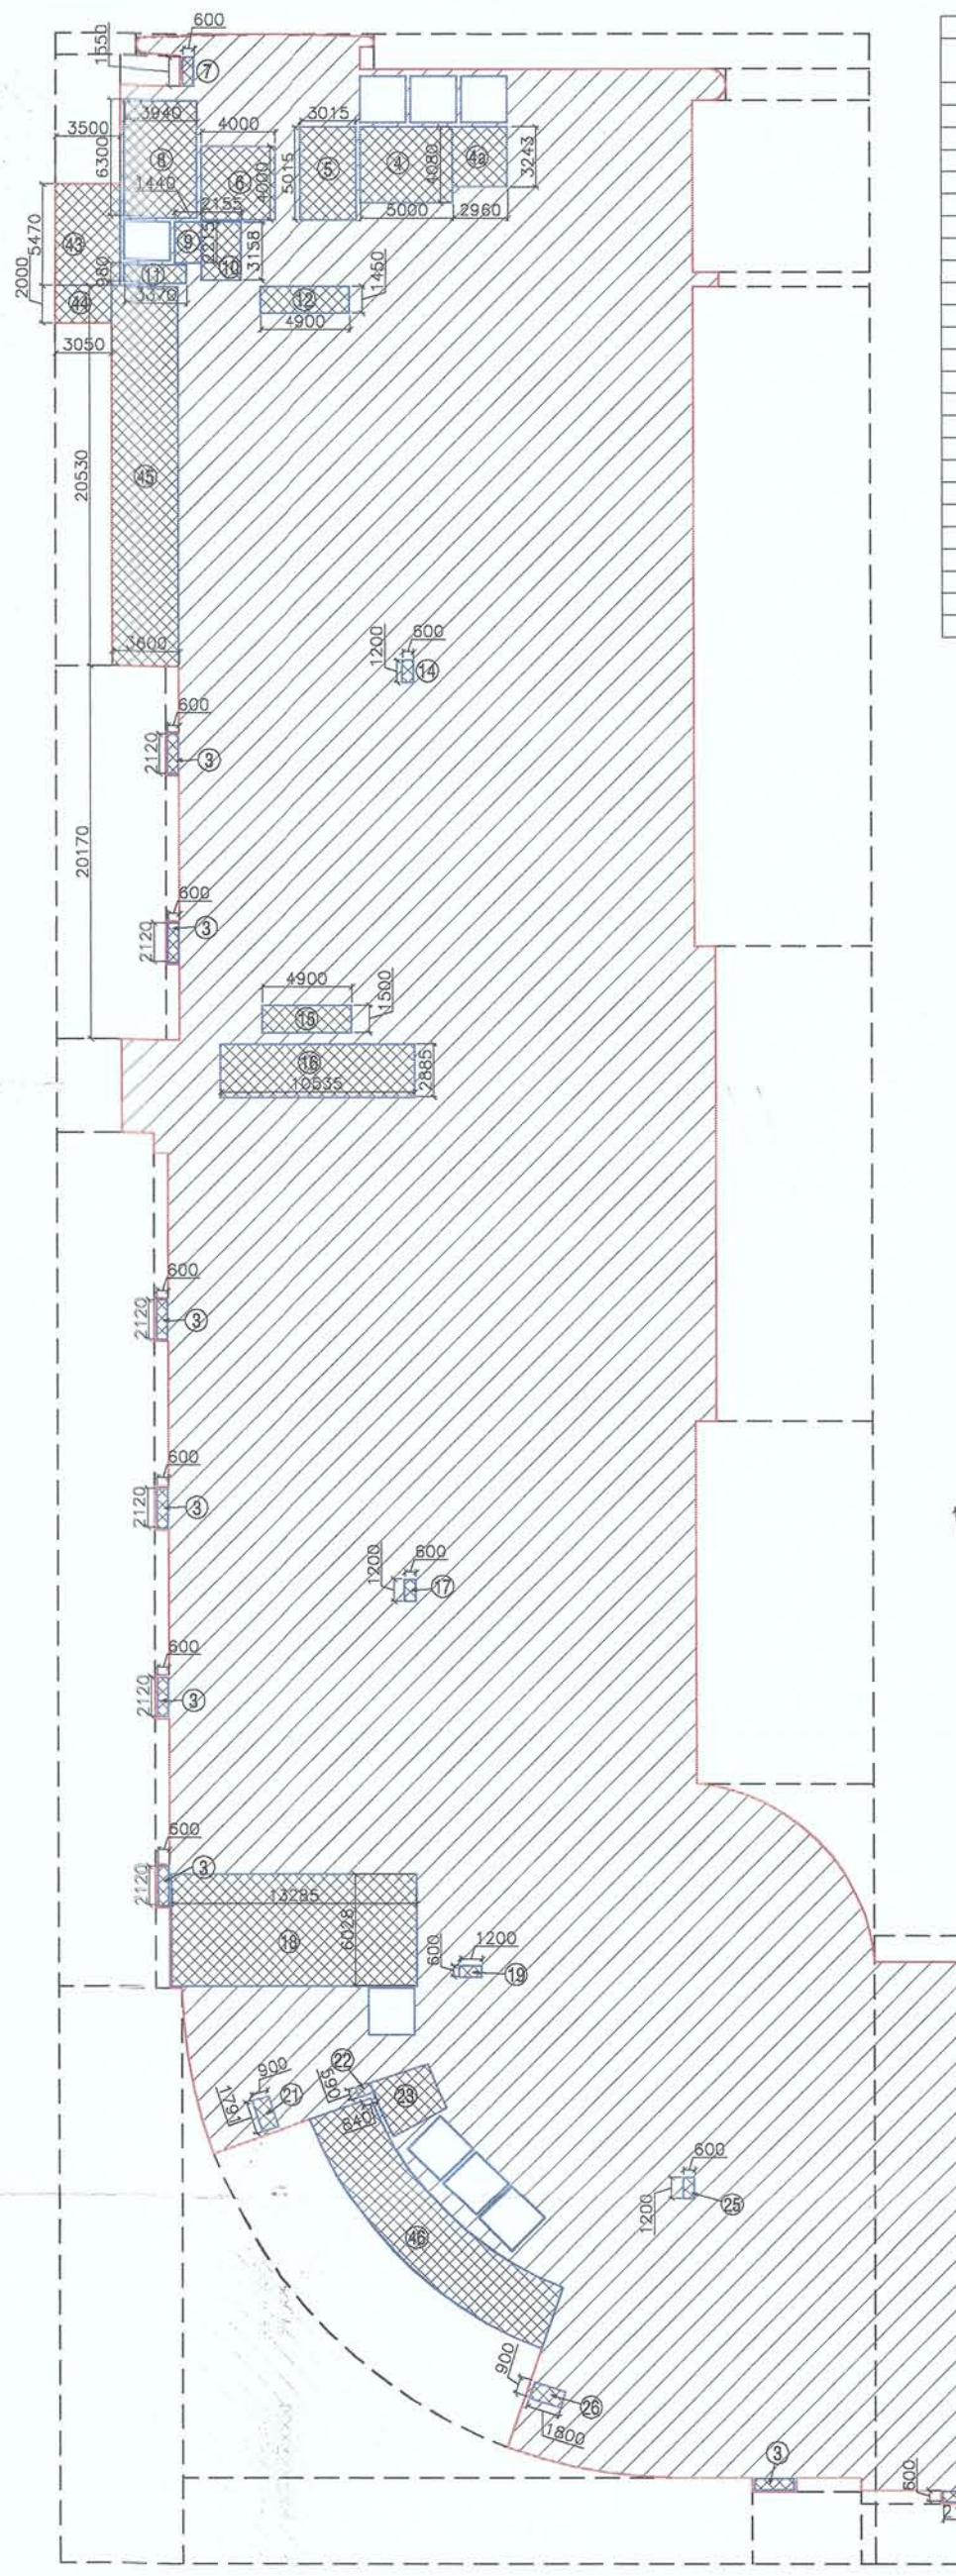
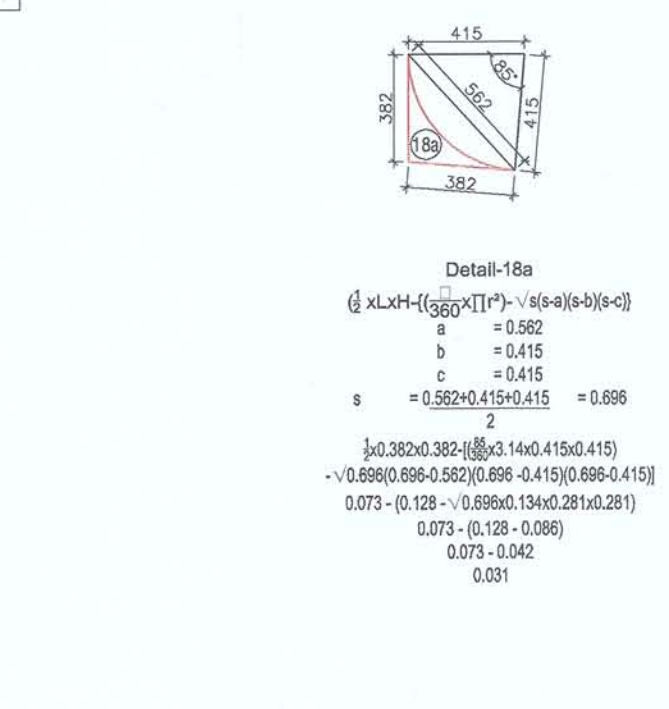
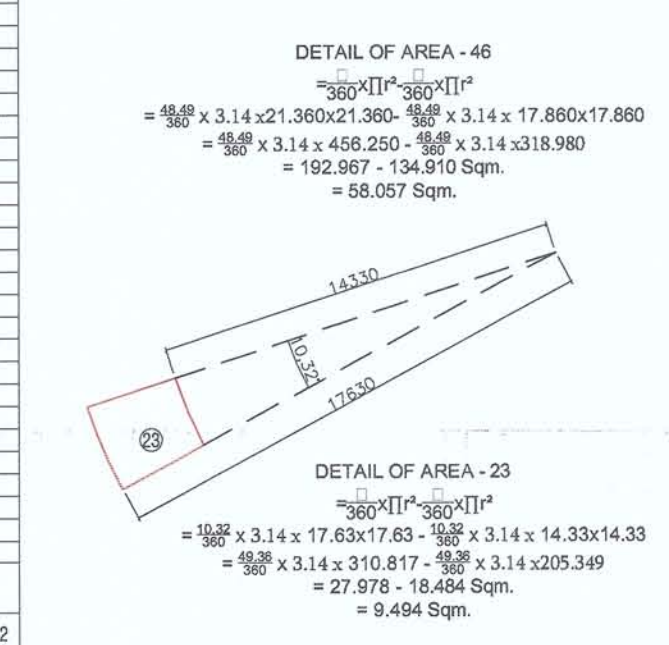
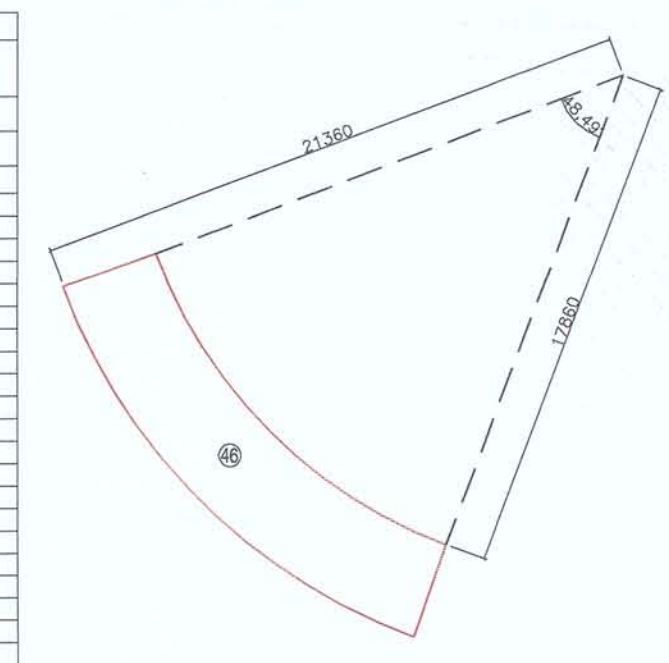


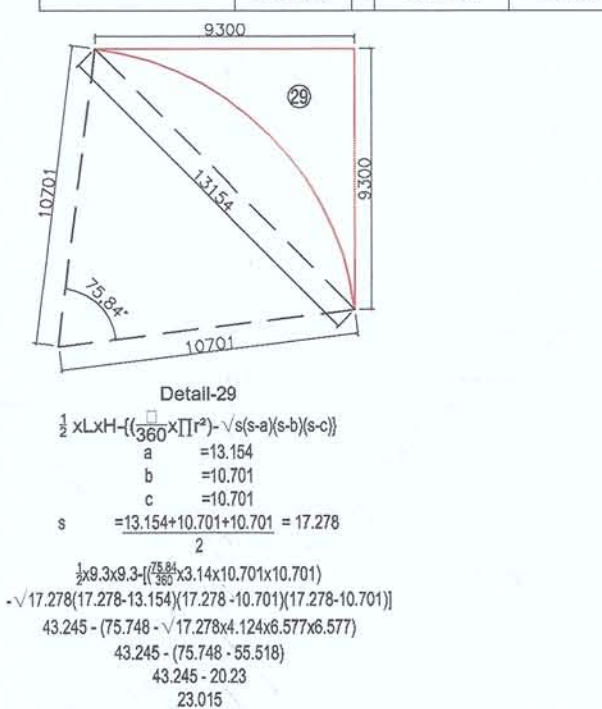




S.No.	Length	Width	No.	Area in Sq.M.
A	44.200 x	136.822 x	1	6047.832
B	65.642 x	34.038 x	1	2234.125
Sub Total Area-1				8281.958
1	AS DETAIL			1.878
1a	2.500 x	2.500 x	8	50.000
2	36.220 x	1.877 x	1	68.068
2a	2.500 x	2.500 x	1	6.250
3	7.850 x	0.750 x	6	35.925
3a	0.975 x	0.750 x	1	2.881
4	3.925 x	0.750 x	1	2.944
5	4.325 x	0.750 x	2	6.488
5a	4.085 x	0.750 x	1	3.071
6	20.050 x	3.252 x	1	65.203
7	3.292 x	0.850 x	1	2.802
8	5.872 x	3.917 x	1	23.012
9	50.872 x	4.667 x	1	144.684
10	AS DETAIL			166.990
11	AS DETAIL			116.255
12	31.217 x	6.652 x	1	207.655
13	46.185 x	5.235 x	1	241.778
13a	3.500 x	5.045 x	1	17.655
14	20.170 x	3.900 x	1	116.063
14a	16.530 x	3.900 x	1	56.877
14b	7.010 x	3.500 x	1	24.535
15a	3.355 x	0.750 x	1	2.516
16	1.610 x	3.255 x	1	5.269
17	1.195 x	4.381 x	1	5.235
18	2.404 x	0.931 x	1	0.942
18a	AS DETAIL			0.062
19	1.635 x	0.911 x	1	0.693
20	6.593 x	0.154 x	1	0.454
21	AS DETAIL			0.026
22	1.202 x	0.750 x	1	0.902
23	26.815 x	1.855 x	1	50.820
24	AS DETAIL			0.314
25	7.900 x	1.710 x	1	13.338
26	9.600 x	9.270 x	1	88.992
27	6.182 x	0.800 x	1	5.546
27a	58.034 x	9.800 x	1	349.086
28	23.696 x	6.455 x	1	218.631
28a	19.000 x	6.600 x	1	185.400
29	AS DETAIL			23.015
30	23.696 x	0.453 x	1	11.640
30a	19.000 x	1.418 x	1	27.796
30b	15.104 x	1.418 x	1	21.417
31	4.442 x	6.543 x	1	29.064
32	AS DETAIL			8.400
Sub Total Area-2				2385.796
SUB TOTAL AREA-1				8281.658
SUB TOTAL AREA-2				2385.796
TOTAL COV. AREA				5895.862

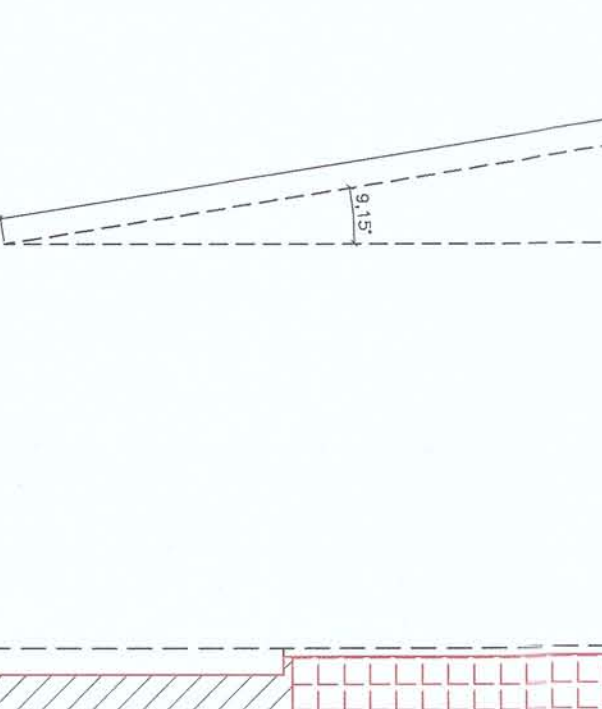

S.No.	Length	Width	No.	Area in Sq.M.
3	2.100 x	0.800 x	9	11.448
4	3.900 x	4.080 x	1	29.400
4a	3.240 x	2.960 x	1	9.599
5	3.015 x	3.015 x	1	9.090
6	4.000 x	4.000 x	1	16.000
7	1.550 x	0.600 x	1	0.930
8	0.900 x	3.940 x	1	29.692
9	2.215 x	1.440 x	1	3.190
10	3.198 x	2.135 x	1	6.865
11	3.370 x	0.980 x	1	3.303
12	4.900 x	1.450 x	1	7.105
14	1.200 x	0.600 x	1	0.720
15	4.900 x	1.500 x	1	7.350
16	10.535 x	2.885 x	1	30.393
17	1.200 x	0.600 x	1	0.720
18	13.285 x	6.028 x	1	80.082
19	1.200 x	0.600 x	1	0.720
21	1.791 x	0.900 x	1	1.615
22	0.840 x	0.590 x	1	0.498
23	AS DETAIL			4.494
25	1.200 x	0.600 x	1	0.720
26	1.800 x	0.900 x	1	1.620
27	1.385 x	0.600 x	1	0.831
29	6.900 x	3.900 x	1	26.910
30	1.215 x	0.570 x	1	0.691

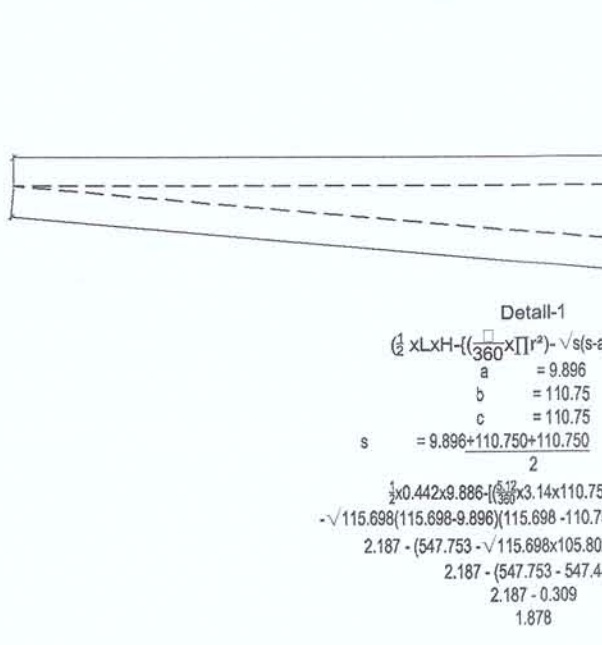

S.No.	Length	Width	No.	Area in Sq.M.
31	1.500 x	0.955 x	1	1.288
32	2.845 x	2.270 x	1	6.488
33	12.735 x	5.385 x	1	67.852
35	36.105 x	8.865 x	1	296.408
36	2.385 x	0.115 x	1	0.274
37	4.000 x	7.815 x	1	28.060
39	0.405 x	7.815 x	1	3.161
39	2.011 x	7.682 x	1	15.288
40	0.064 x	7.682 x	1	0.243
41	3.004 x	12.835 x	1	38.662
42	1.370 x	12.875 x	1	6.819
43	3.500 x	8.470 x	1	19.145
44	2.000 x	2.000 x	1	6.109
45	3.800 x	20.330 x	1	73.998
46	AS DETAIL			58.057
Sub Total Area-3				595.665
TOTAL COV. AREA				5895.862
SUB TOTAL AREA-3				4990.297

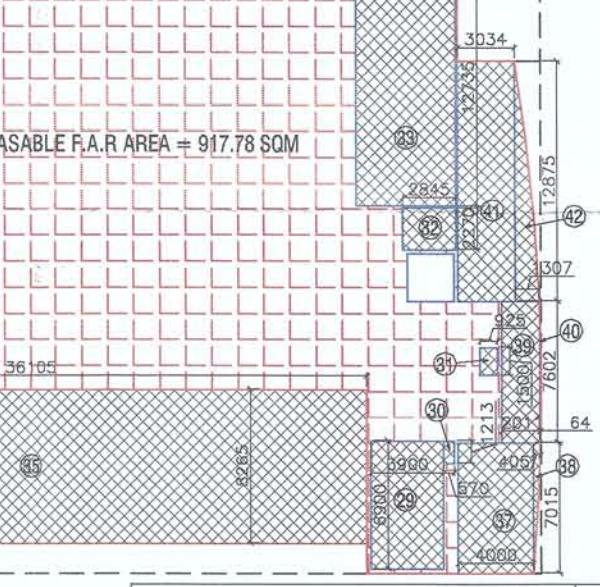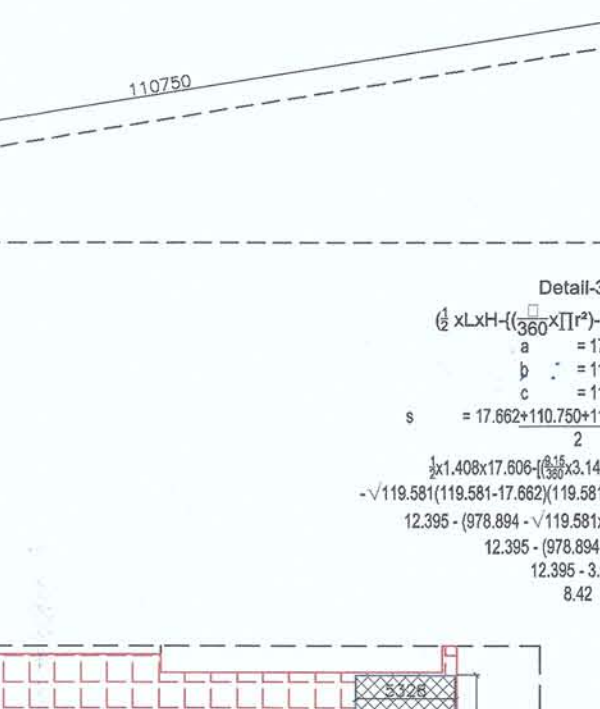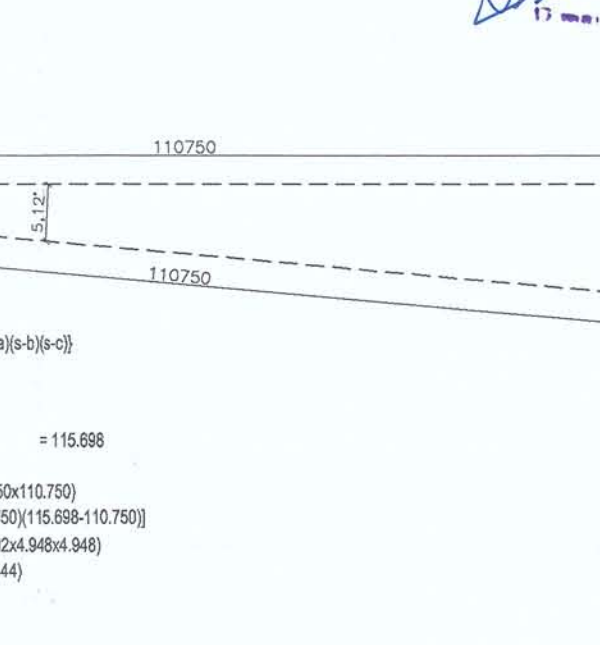

OWNERS' SIGN:
For Zestha Projects Pvt. Ltd.
Director

ARCHITECT'S SIGN:
SI (ASHANIK SHARMA)
BARCH
C.O.A. Regn. No. CA/97722034

PROPOSED PLAN OF I.T PARK FOR,
M/s ZESTHA PROJECTS (P) LTD.
ON PLOT NO. 26/1, SECTOR K.P.-III,
GREATER NOIDA, U.P.

I.T. BLOCK

SHEET TITLE:
6TH FLOOR PLAN

DRAWING NO:
A-09

SCALE:
1:200

DATE:
29/03/12

ARCHITECTS:
4th DIMENSION
ARCHITECTURE-INTERIORS-PLANNING
http://www.4d-arch.com

C-17, Basement, ANAND NIKETAN,
New Delhi - 110 021 India
PHONES : +91.11.41661137 +91.9810861137
FAX: +91.11.42705425 E MAIL: mail@4d-arch.com

© & ® THIS DRAWING IS THE PROPERTY OF THE ARCHITECTS AND IS NOT TO BE COPIED OR REPRODUCED WITHOUT PERMISSION