
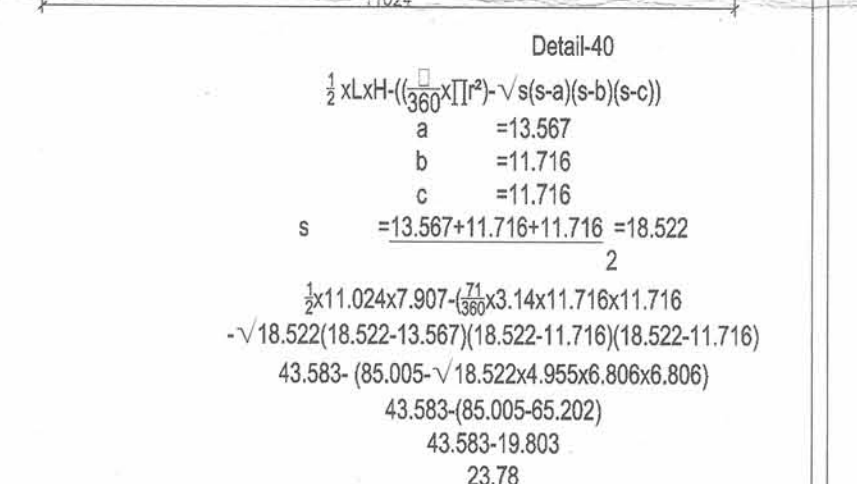
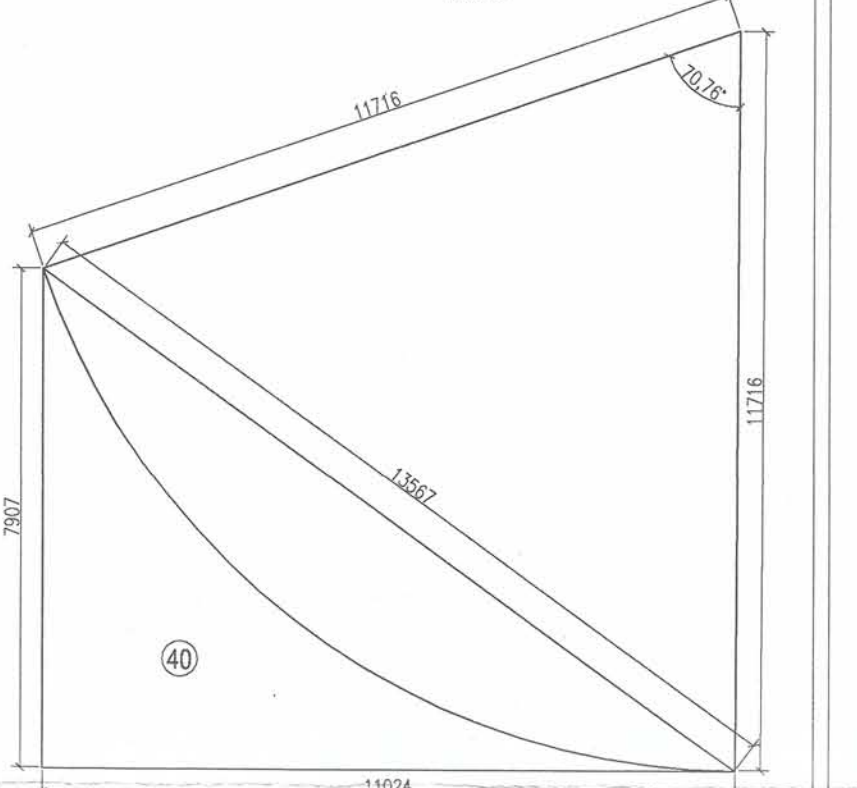
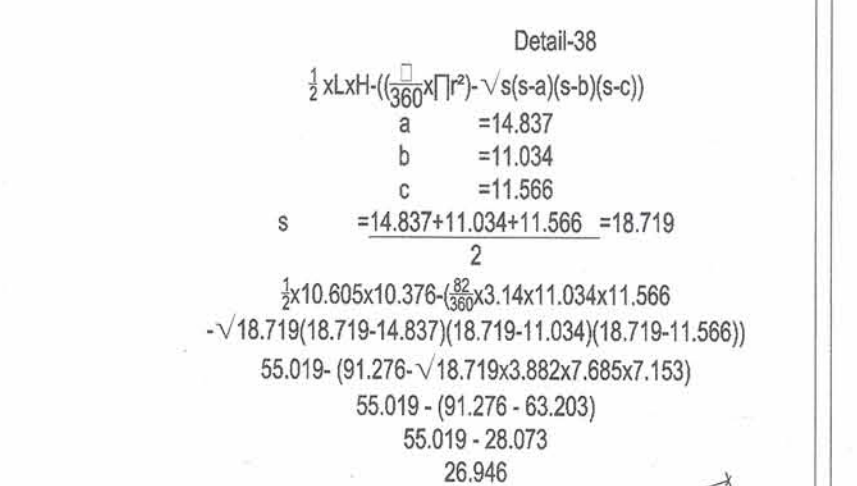
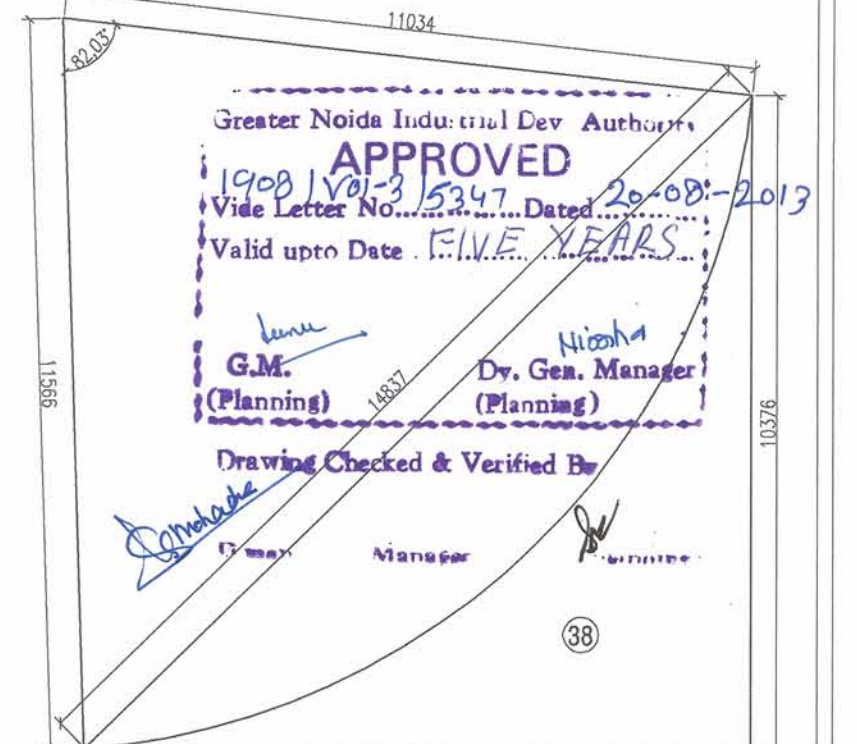
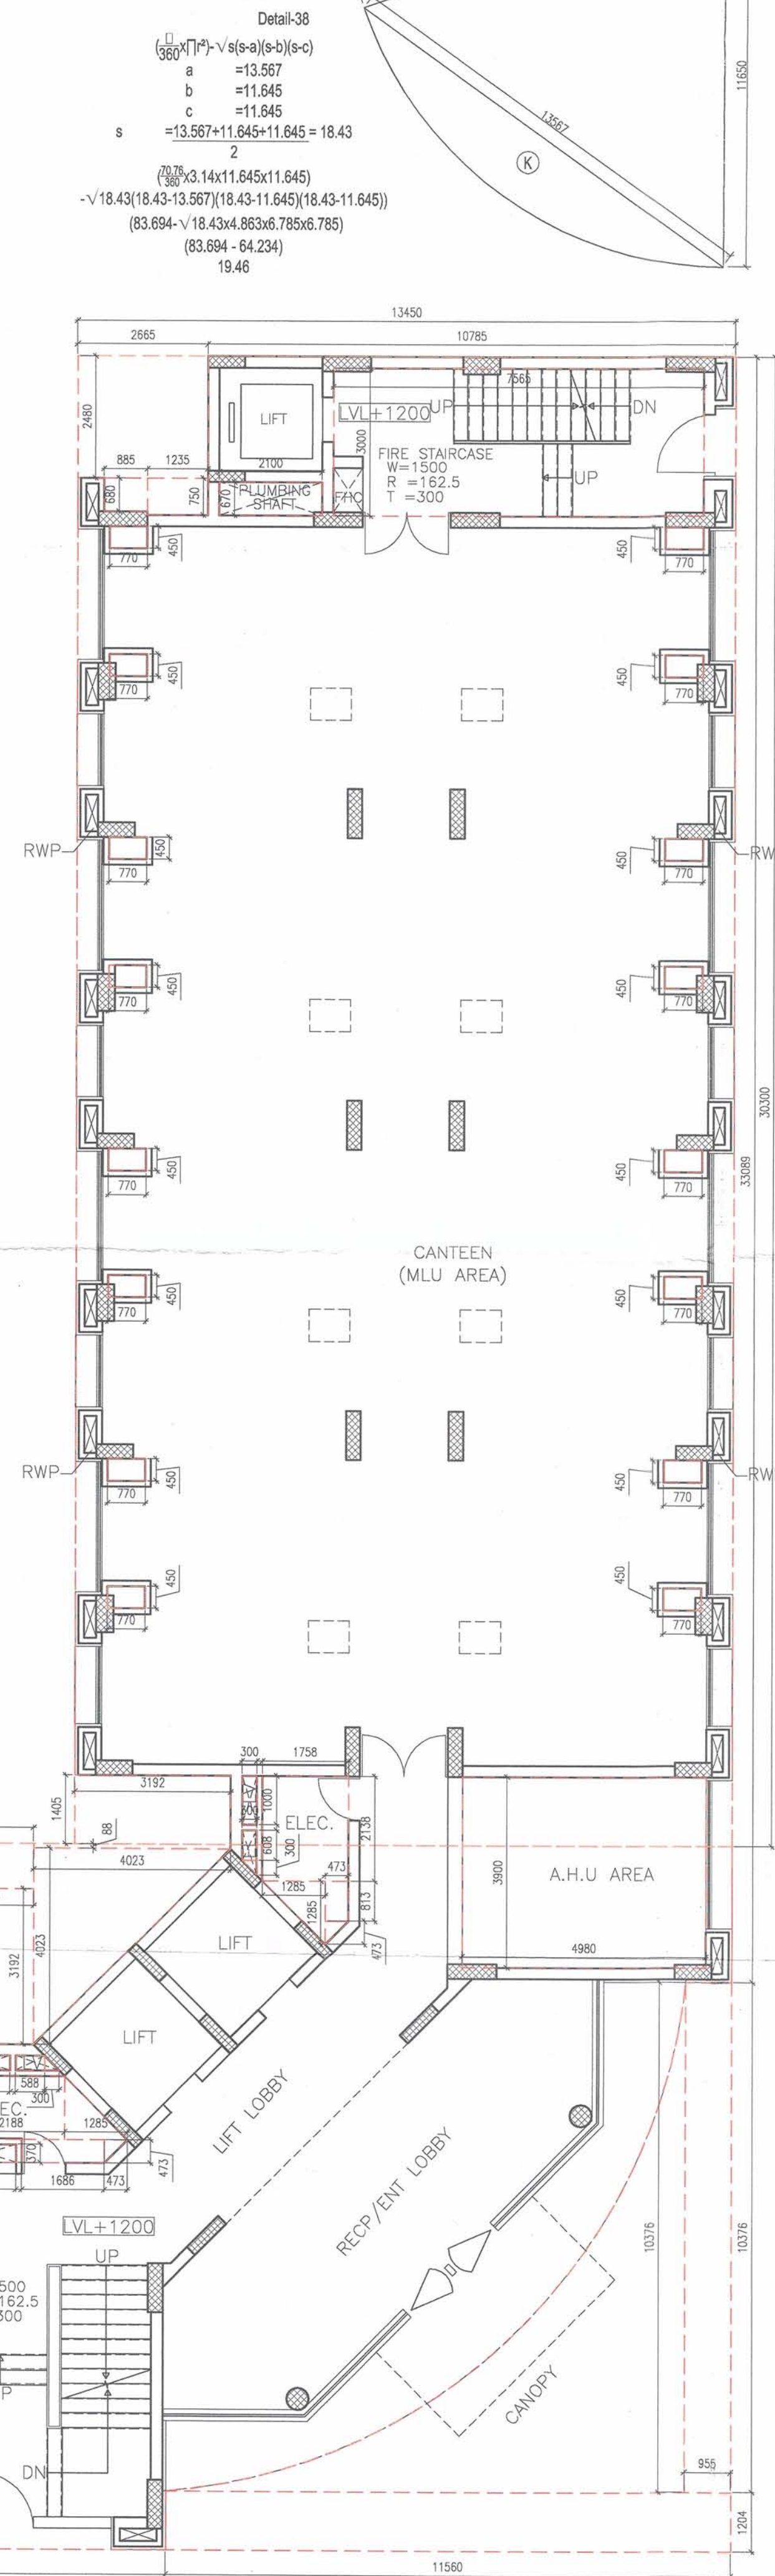


GROUND FLOOR MLU AREA						
S.no.	Lenth	Width	No	Area in Sq.Mt.	Service Area in sq.mt.	
A	62.619	x 14.370	x 1	899.84		
B	13.450	x 30.300	x 1	407.54		
Sub Total Area-1				1307.37		
1	7.565	x 3.000	x 1		22.70	
3	0.770	x 0.450	x 26		9.01	
4	2.100	x 0.670	x 1		1.41	
6	0.300	x 1.000	x 2		0.60	
7	0.300	x 0.608	x 1		0.18	
8	0.300	x 0.300	x 2		0.18	
9	1.758	x 2.138	x 1		3.76	
10	0.473	x 0.813	x 1		0.38	
11	0.473	x 0.473	x 2		0.45	
12	1.285	x 1.285	x 1		1.65	
13	4.980	x 3.900	x 1		19.42	
16	1.686	x 0.370	x 1		0.62	
17	1.200	x 0.370	x 1		0.44	
18	2.188	x 1.285	x 1		2.81	
19	1.285	x 1.285	x 1		1.65	
20	0.588	x 0.300	x 1		0.18	
21	0.456	x 0.770	x 1		0.35	
21A	0.486	x 0.770	x 1		0.37	
22	0.300	x 0.250	x 1		0.08	
23	1.170	x 1.725	x 1		2.02	
24	1.229	x 1.229	x 1		1.51	
25	1.750	x 2.040	x 1		3.57	
26	0.417	x 0.811	x 1		0.34	
27	0.811	x 0.811	x 1		0.66	
28	3.300	x 6.285	x 1		20.74	
29	33.638	x 0.920	x 1		30.95	
30	1.873	x 3.192	x 1		5.98	
31	4.023	x 4.023	x 1		8.09	
32	4.023	x 0.088	x 1		0.35	
33	3.192	x 1.405	x 1		4.48	

34	1.235	x 0.750	x 1	0.93	
35	0.885	x 0.680	x 1	0.60	
36	2.665	x 2.480	x 1	6.61	
37	0.955	x 10.376	x 1	9.91	
38	As/Detail				26.95
39	11.560	x 1.204	x 1	13.92	
40	As/Detail				27.32
41	6.736	x 2.517	x 1	8.48	
42	1.144	x 1.144	x 1	0.65	
43	0.730	x 0.730	x 1	0.27	
44	0.730	x 0.414	x 1	0.30	
45	8.808	x 3.946	x 1	33.97	
46	2.330	x 1.800	x 1	4.19	
Sub Total Area-2				183.95	
Total Service Area				95.08	
Total Covr. Area	Sub Total Area-1	-	Sub Total Area-2	1123.42	
Total FAR Area	MLU Covr. Area	-	Total Service Area	0.00	
MLU FAR Area	1123.42	-	Comm. FAR Area	1028.34	
MLU Covr. Area	1028.34	-	Total Service Area	677.30	
MLU FAR Area	677.30	+	Total Service Area	772.38	

GROUND FLOOR COMMERCIAL AREA						
S.no.	Lenth	Width	No	Area in Sq.Mt.	Service Area in sq.mt.	
C	35.440	x 7.925	x 1	280.86		
D	4.619	x 6.440	x 1	14.87		
E	1.455	x 1.043	x 1	0.76		
F	1.455	x 5.397	x 1	7.85		
G	3.487	x 5.397	x 1	18.82		
H	3.487	x 5.074	x 1	1.00		
J	4.007	x 5.971	x 1	11.96		
K	As/Detail				19.480	
Sub Total Area-1				355.59		
3	0.770	x 0.450	x 5	1.73		
21	0.456	x 0.770	x 1	0.35		
21A	0.486	x 0.770	x 1	0.37		
22	0.300	x 0.250	x 1	0.08		
23	1.170	x 1.725	x 1	2.02		
Sub Total Area-2				0.80		
Total Service Area				3.75		
Comm. Cov. Area	Sub Total Area-1	-	Sub Total Area-2	354.79		
Comm. FAR Area	Total FAR Area	-	Total Services Area	351.04		

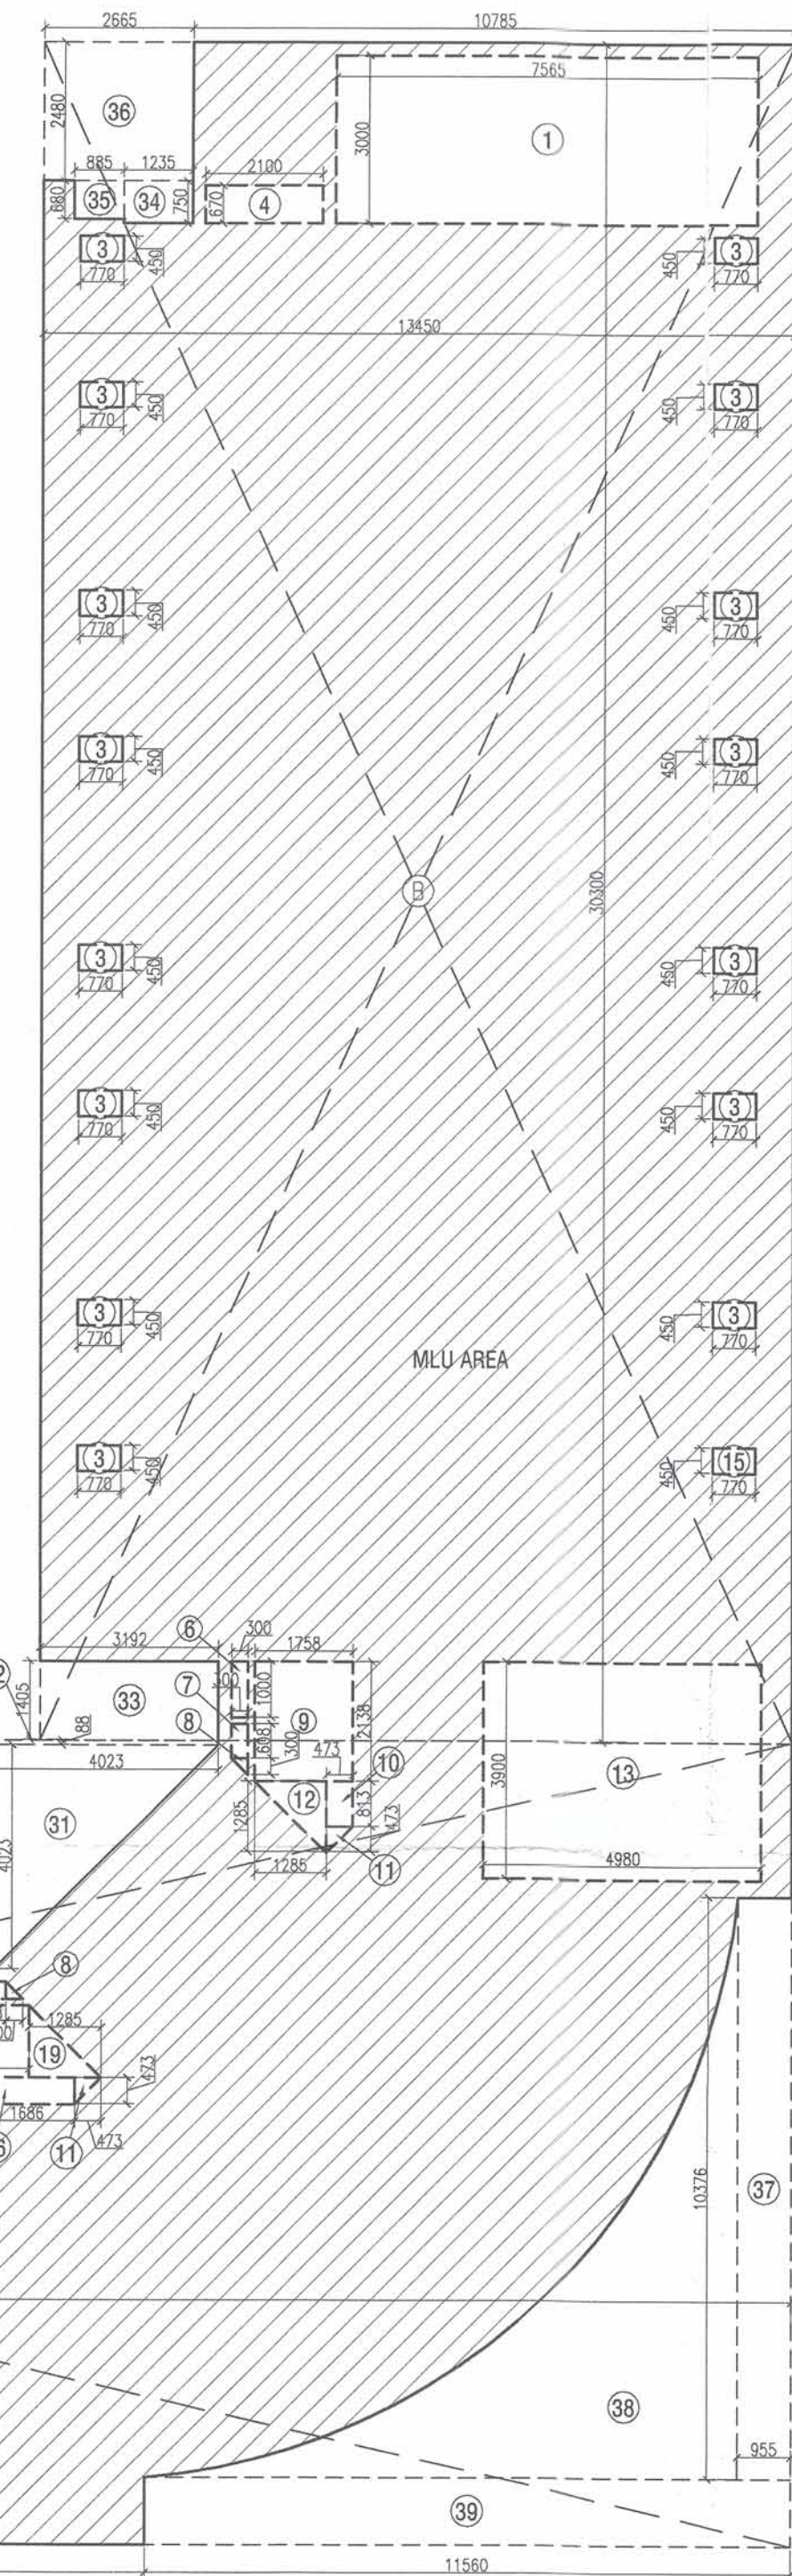

OWNERS' SIGN: For Zestha Projects Pvt. Ltd.
DIRECTOR

ARCHITECT'S SIGN: SHASHANK SHARMA
BARCH
C.O.A. Regn. No. CA/97/22034

PROPOSED PLAN OF I.T PARK FOR,
M/s ZESTHA PROJECTS (P) LTD.
ON PLOT NO. 26/1, SECTOR K.P.-III,
GREATER NOIDA, U.P.

RESIDENTIAL BLOCK

SHEET TITLE:
Ground Floor Plan

DRAWING NO:
A-16

SCALE:
Plan 1:100, Area 1:125

DATE:
29/03/12

ARCHITECTS:
4th DIMENSION
ARCHITECTURE - INTERIORS - PLANNING
http://www.4d-arch.com

C-17, Basement, ANAND NIKETAN,
New Delhi - 110 021 India
PHONES : +91.11.41661137 +91.9810861137
FAX : +91.11.42705425 E-MAIL : mail@4d-arch.com

© & ® THIS DRAWING IS THE PROPERTY OF THE ARCHITECTS AND IS NOT TO BE COPIED OR REPRODUCED WITHOUT PERMISSION