


SECOND FLOOR AREA							
S.no.	Lenth		Width		No	Area in Sq.Mt.	Service Area in sq.mt.
A		61.905	x	14.170	x	1	877.19
B		12.820	x	30.185	x	1	386.97
Sub Total Area-1						1264.17	
1		7.565	x	3.000	x	1	22.70
3		2.100	x	2.100	x	2	8.82
4		2.100	x	0.670	x	1	1.41
6		0.835	x	0.655	x	19	10.39
9		4.935	x	3.900	x	1	19.25
10		0.300	x	1.000	x	2	0.60
11		0.300	x	0.608	x	1	0.18
12	3/2	0.300	x	0.300	x	2	0.09
13		2.500	x	2.500	x	2	12.50
14		0.588	x	0.300	x	1	0.18
15		1.200	x	0.370	x	1	0.44
17		0.450	x	0.250	x	37	4.16
18		3.300	x	6.285	x	1	20.74
19		2.167	x	0.811	x	1	1.76
20	3/2	0.811	x	0.811	x	1	0.33
21		1.459	x	1.459	x	1	1.06
22		1.520	x	0.859	x	1	1.31
23		0.255	x	0.415	x	1	0.11
24		0.900	x	0.370	x	1	0.33
25		0.135	x	0.600	x	1	0.08
26		1.723	x	1.169	x	1	2.01
28		0.440	x	0.245	x	1	0.11
29		0.670	x	0.250	x	1	0.17
30		0.455	x	0.250	x	1	0.11
31	As/Detail						23.67
32	3/2	6.337	x	2.365	x	1	7.49
32A		8.210	x	4.061	x	1	33.34
33	3/2	1.144	x	1.144	x	1	0.85
34		0.730	x	0.730	x	1	0.27
35		0.730	x	0.414	x	1	0.30
36		2.330	x	1.915	x	1	4.46
37		31.765	x	1.350	x	1	42.88
38		1.873	x	4.227	x	1	7.92
39	3/2	4.023	x	4.023	x	1	8.09
40		4.023	x	0.203	x	1	0.82
41		2.877	x	1.290	x	1	3.71
43		1.115	x	3.160	x	1	3.52
43A		1.235	x	3.230	x	1	3.99
52		4.515	x	0.115	x	16	8.31
53		2.785	x	0.350	x	18	17.55
54		3.050	x	0.285	x	18	15.65
55	As/Detail						2.41

56	As/Detail					2.74	57
57	As/Detail					1.12	
58		3.650	x	0.115	x	1	0.42
59		0.115	x	3.950	x	1	0.45
60		0.115	x	0.865	x	7	0.70
61		0.115	x	0.980	x	1	0.11
62		1.380	x	0.115	x	1	0.16
63		0.415	x	0.115	x	1	0.05
64		5.000	x	6.310	x	1	31.55
65	1/2	6.310	x	6.310	x	1	19.91
66		11.310	x	5.020	x	1	56.78
71		1.758	x	2.138	x	1	
72	1/2	1.285	x	1.285	x	1	3.76
73		0.473	x	0.813	x	1	0.83
74	3/2	0.473	x	0.473	x	1	0.38
75		2.188	x	1.285	x	1	0.11
76	1/2	1.285	x	1.285	x	1	2.81
77	3/2	0.473	x	0.473	x	1	0.83
78		1.686	x	0.473	x	1	0.11
79		1.585	x	0.049	x	14	0.80
80		2.150	x	0.049	x	2	1.09
81		1.700	x	0.049	x	2	0.21
82		1.500	x	0.049	x	1	0.17
83		2.920	x	0.049	x	1	0.07
84		2.470	x	0.049	x	1	0.14
85		1.650	x	0.049	x	1	0.12
86	As/Detail					0.08	0.08
87		0.557	x	0.115	x	1	0.32
88	1/2	0.306	x	0.120	x	1	0.06
89		1.800	x	0.049	x	1	0.02
Sub Total Area-2						322.70	
Total Service Area						0.00	97.142
TOTAL Coverage	Sub Total Area-1	-	Sub Total Area-2				
	1264.17	-	322.70			941.46	
Total FAR Area	Total Coverage	-	Total Service Area				
	941.46	-	97.14			844.32	

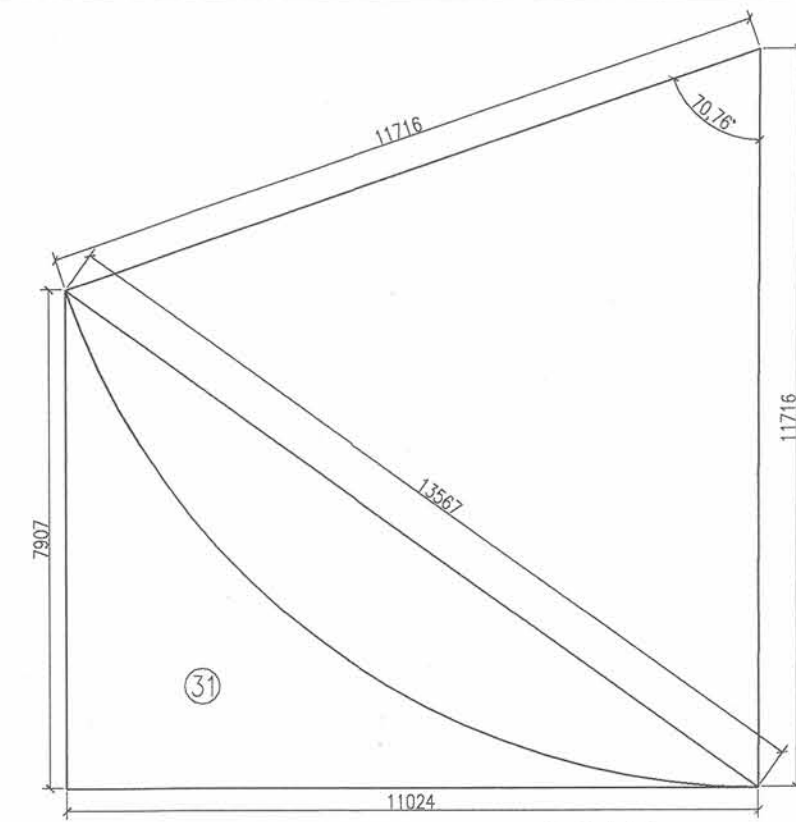

Detail-31

$$\frac{1}{2} \times L \times H - \left(\frac{360 \times L^2}{4 \times \pi^2} \right) - \sqrt{s(s-a)(s-b)(s-c)}$$

$a = 11.716$
 $b = 11.716$
 $c = 11.716$
 $s = \frac{11.716 + 11.716 + 11.716}{2} = 17.574$
 $\frac{1}{2} \times 11.024 \times 7.907 - \left(\frac{360 \times 11.716^2}{4 \times \pi^2} \right) - \sqrt{17.574(17.574 - 11.716)(17.574 - 11.716)(17.574 - 11.716)}$
 $43.583 - (84.718 - \sqrt{18.50 \times 4.936 \times 6.784 \times 6.784})$
 $43.583 - 19.911$
 23.672

Detail-57

$$\left(\frac{360 \times \pi^2}{\pi^2} \right) - \left(\frac{360 \times \pi^2}{\pi^2} \right)$$

$$48.98 \times 3.14 \times 11.416 \times 11.416 - \frac{360}{\pi^2} \times 3.14 \times 11.301 \times 11.301$$

$$55.688 - 64.572$$

$$1.116$$




Detail-56

$$\left(\frac{360 \times \pi^2}{\pi^2} \right) - \left(\frac{360 \times \pi^2}{\pi^2} \right)$$


$$21.27 \times 3.14 \times 8.731 \times 8.731 - \frac{360}{\pi^2} \times 3.14 \times 8.634 \times 8.634$$

$$14.442 - 14.123$$

$$0.319$$

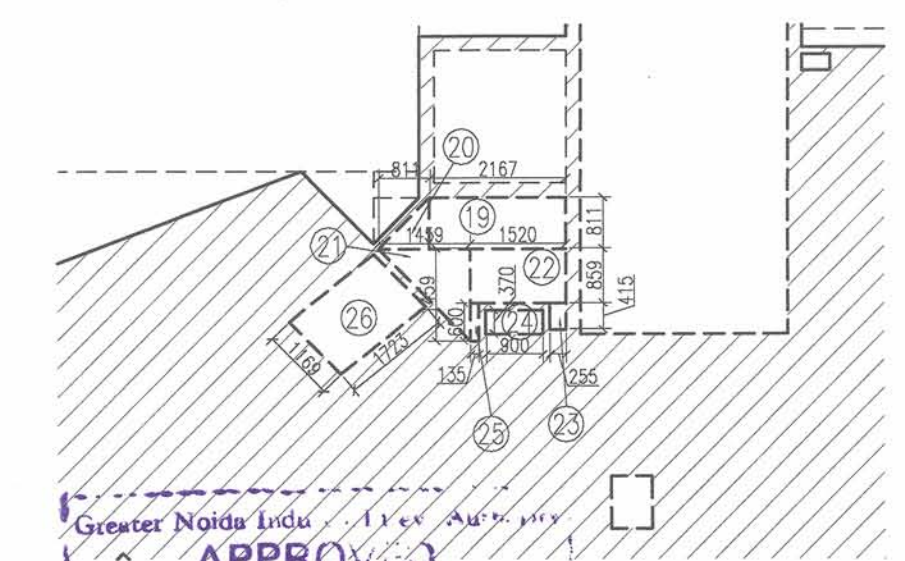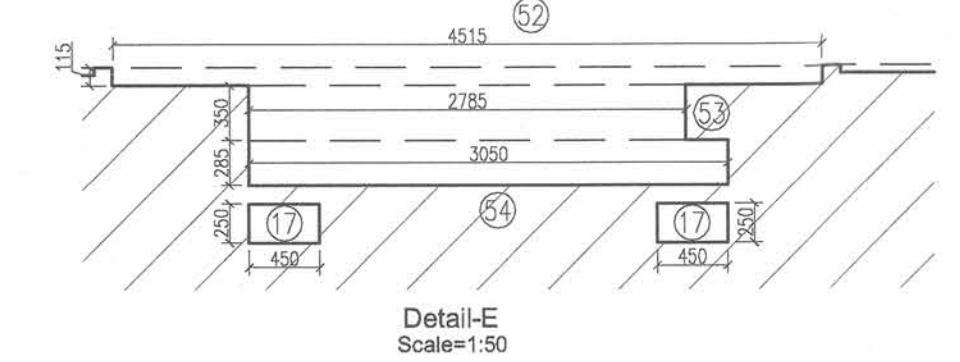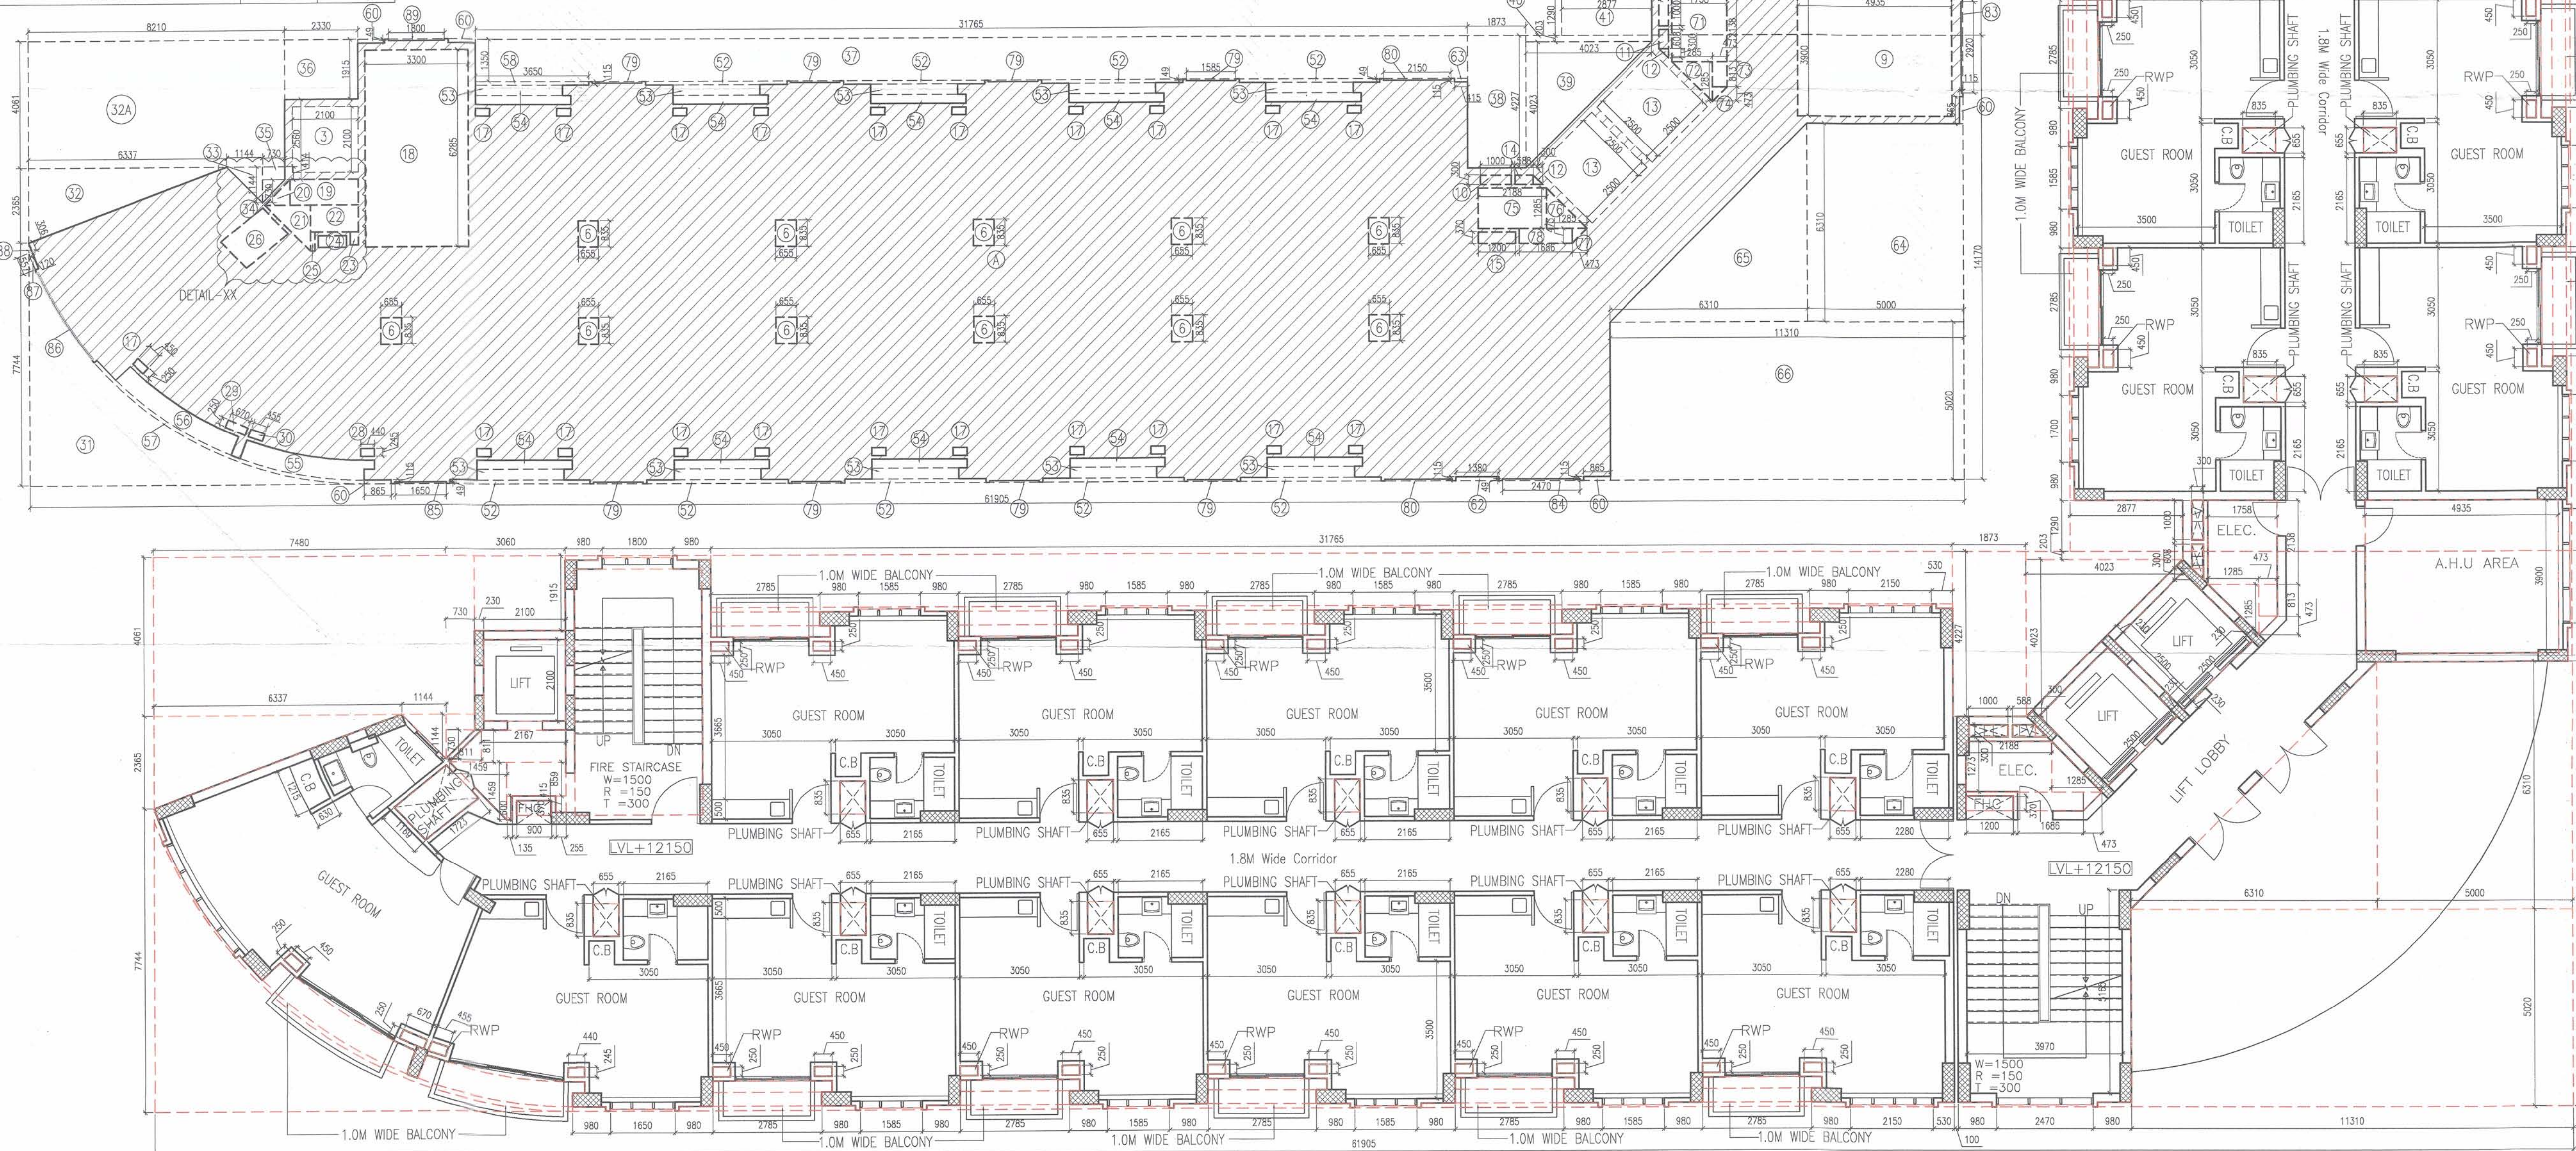

Greater Noida Indus
APPROVED
 19/08/2013 Vol-3 15347 Date 20-08-2013
 Wide Letter No. 15347
 Valid upto Date FIVE YEARS
 Dr. Gen. Manager (Planning)
 Drawing Checked & Verified By
 Manager SE (Planning)

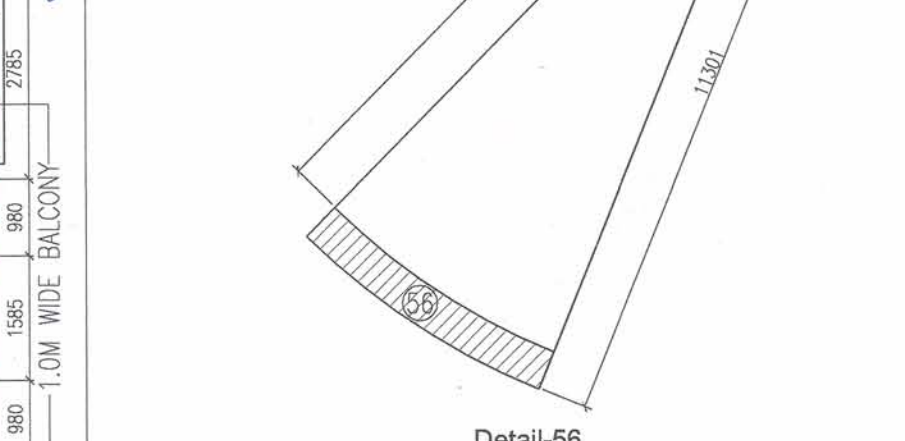


$$\left(\frac{360 \times \pi^2}{\pi^2} \right) - \left(\frac{360 \times \pi^2}{\pi^2} \right)$$

$$22.52 \times 3.14 \times 11.301 \times 11.301 - \frac{360}{\pi^2} \times 3.14 \times 10.666 \times 10.666$$

$$25.086 - 22.346$$

$$2.74$$

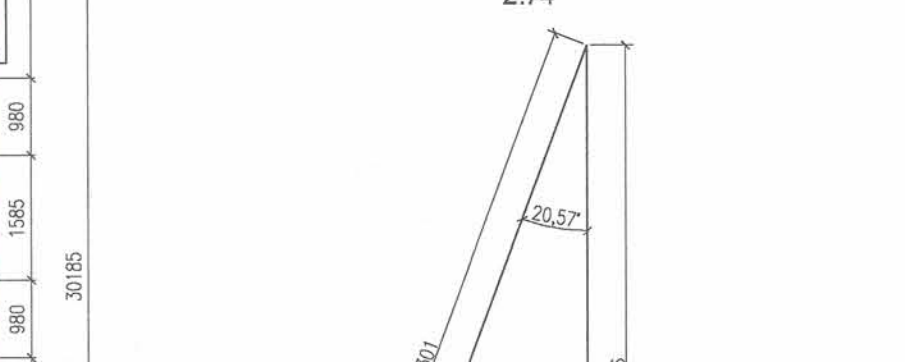

$$\left(\frac{360 \times \pi^2}{\pi^2} \right) - \left(\frac{360 \times \pi^2}{\pi^2} \right) + T$$

$$20.57 \times 3.14 \times 10.666 \times 10.666 + 0.330 \times 0.285$$

$$22.914 - 20.411 + 0.094$$

$$22.914 - 20.505$$

$$2.409$$

OWNERS' SIGN:

For Zestha Projects Pvt. Ltd.

Director

ARCHITECT'S SIGN:

 SIASHANK SHARMA
 BARCH
 C.O.A. Regn. No. CA/97/2034

PROPOSED PLAN OF I.T PARK FOR,
 M/s ZESTHA PROJECTS (P) LTD.
 ON PLOT NO. 26/1, SECTOR K.P.-III,
 GREATER NOIDA, U.P.

RESIDENTIAL BLOCK

SHEET TITLE:

Typical (3rd. to 12th.) Floor Plan

DRAWING NO:

A-19

SCALE:

Plan 1:100, Area 1:125

DATE:

29/03/12

ARCHITECTS:

4th DIMENSION
 ARCHITECTURE - INTERIORS - PLANNING
 http://www.4d-arch.com

C-17, Basement, ANAND NIKETAN,
 New Delhi - 110 021 India
 PHONES : +91.11.661137 +91.9810861137
 FAX : +91.11.42705425 E-MAIL: mail@4d-arch.com

© & ® THIS DRAWING IS THE PROPERTY OF THE ARCHITECTS AND
 IS NOT TO BE COPIED OR REPRODUCED WITHOUT PERMISSION