





Drawing Checked & Verified By
 [Signature] [Signature] [Signature]
 [Signature] [Signature] [Signature]
 [Signature] [Signature] [Signature]

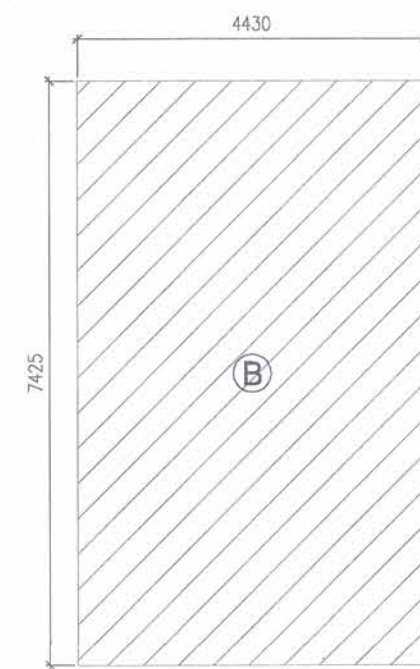

MUMTY -1




MUMTY -2

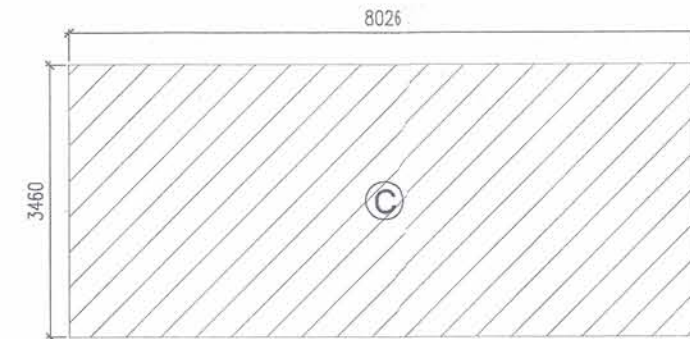

MUMTY -3

MUMTY 1+2+3				
A	3.76	X	6.78	25.47
B	4.43	X	7.43	32.89
C	8.03	X	3.46	27.77
SUB TOTAL 1				86.13

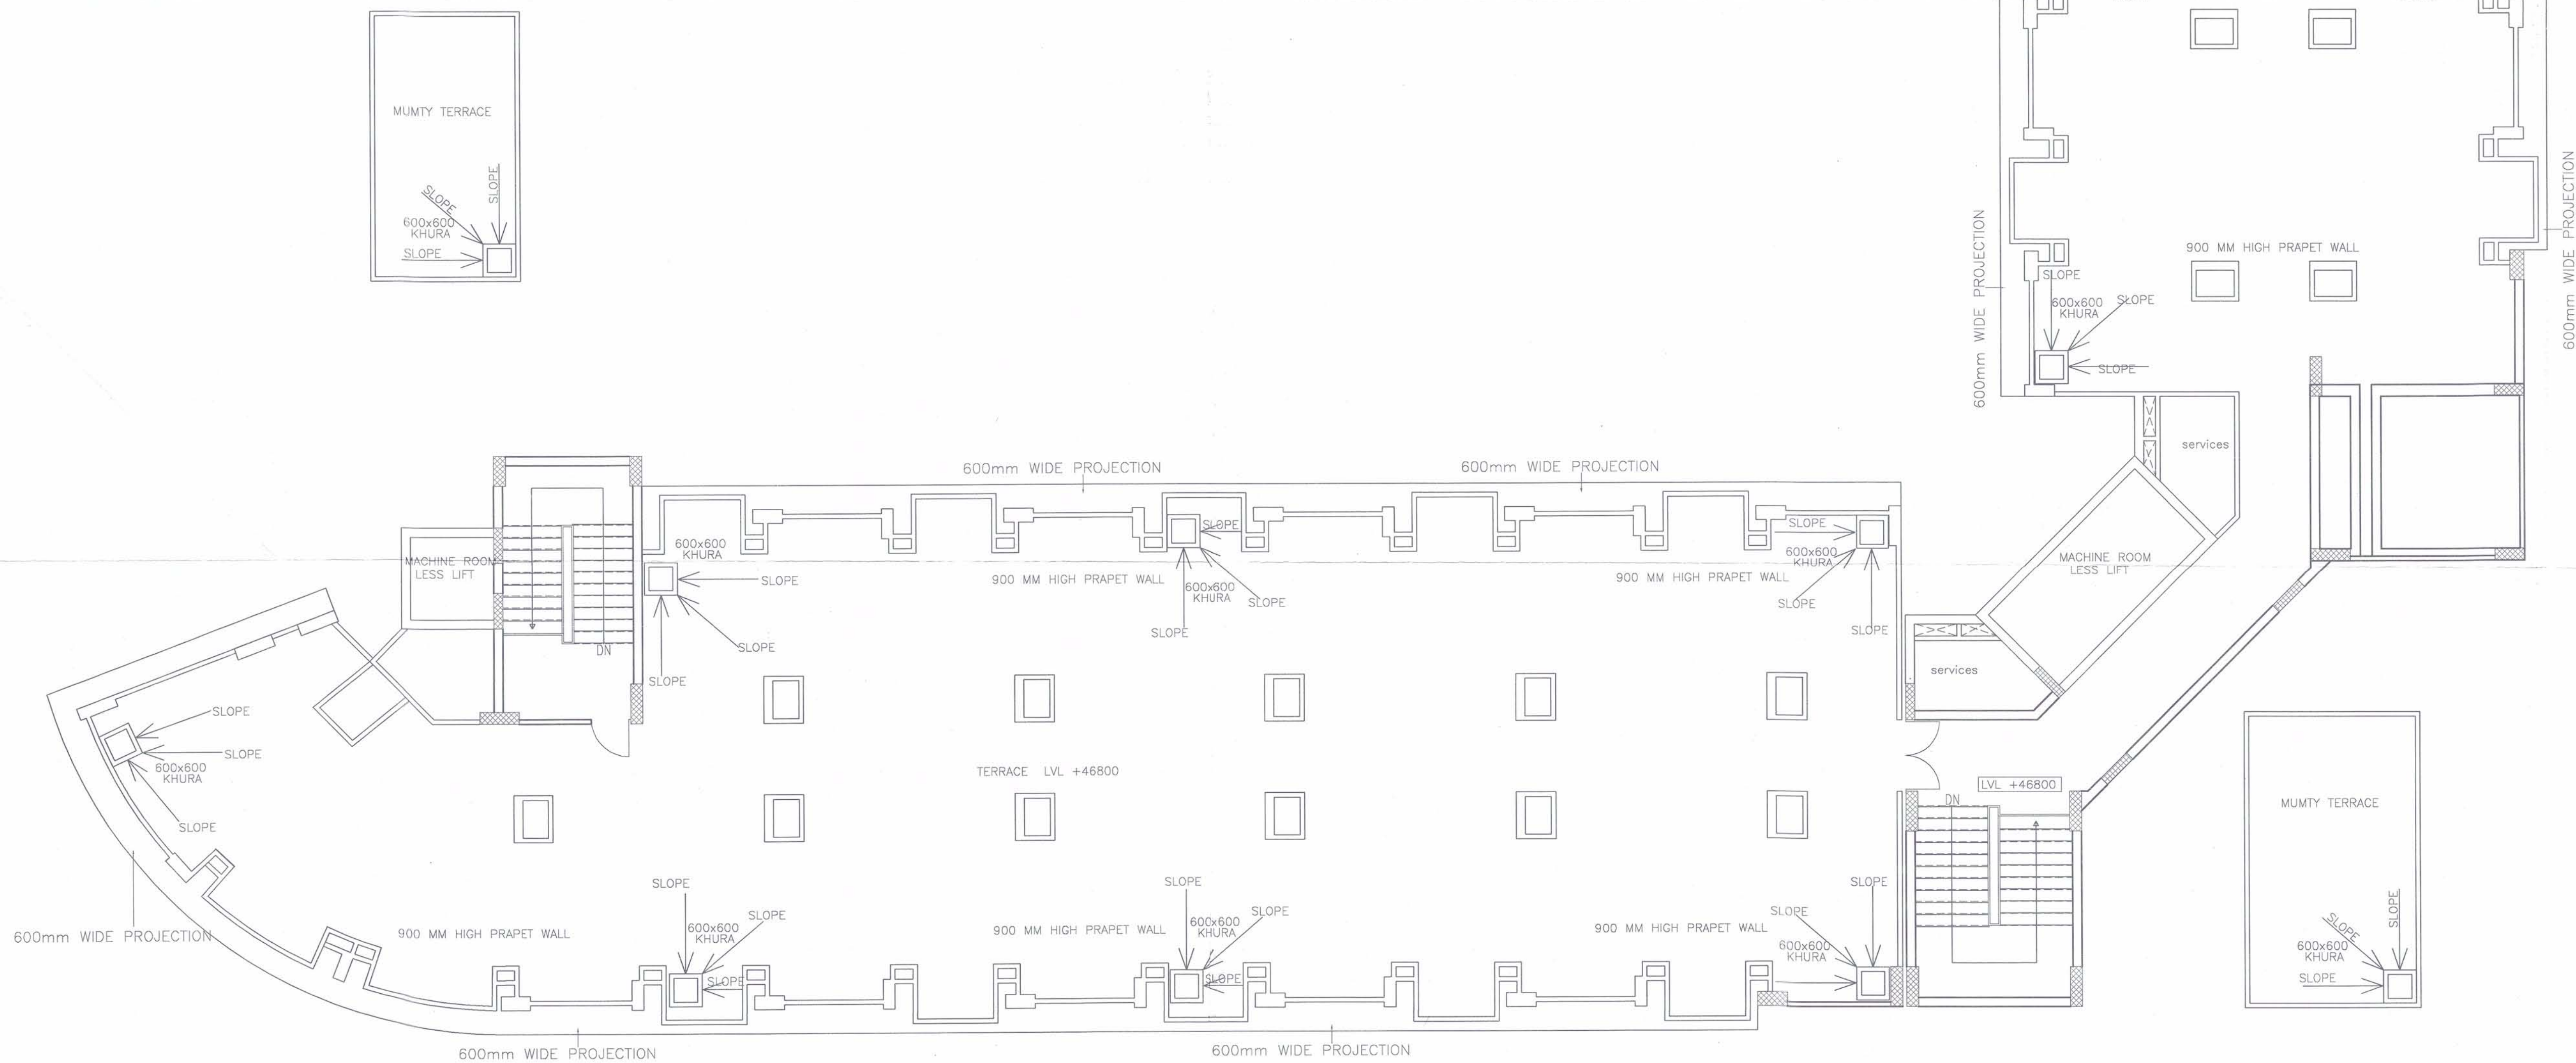

OWNERS' SIGN: For Zestha Projects Pvt. Ltd. [Signature] Director	ARCHITECTS' SIGN: [Signature] SHASHANK SHARMA ARCH C.O.A. Regn. No. CA/97/2034
---	--

PROPOSED PLAN OF I.T PARK FOR,
 M/s ZESTHA PROJECTS (P) LTD.
 ON PLOT NO. 26/1, SECTOR K.P.-III,
 GREATER NOIDA, U.P.

RESIDENTIAL BLOCK

SHEET TITLE:
 Terrace Floor Plan

DRAWING NO:
A-21

SCALE:
 Plan 1:100 ,Area 1:125

DATE:
 29/03/12

ARCHITECTS:
4th DIMENSION
 ARCHITECTURE - INTERIORS - PLANNING
 C-17, Basement, ANAND NIKETAN,
 New Delhi - 110 021 India
 PHONES : +91.11.41661137 +91.9810861137
 http://www.4d-arch.com FAX : +91.11.42705425 E MAIL: mail@4d-arch.com

© & ® THIS DRAWING IS THE PROPERTY OF THE ARCHITECTS AND IS NOT TO BE COPIED OR REPRODUCED WITHOUT PERMISSION