



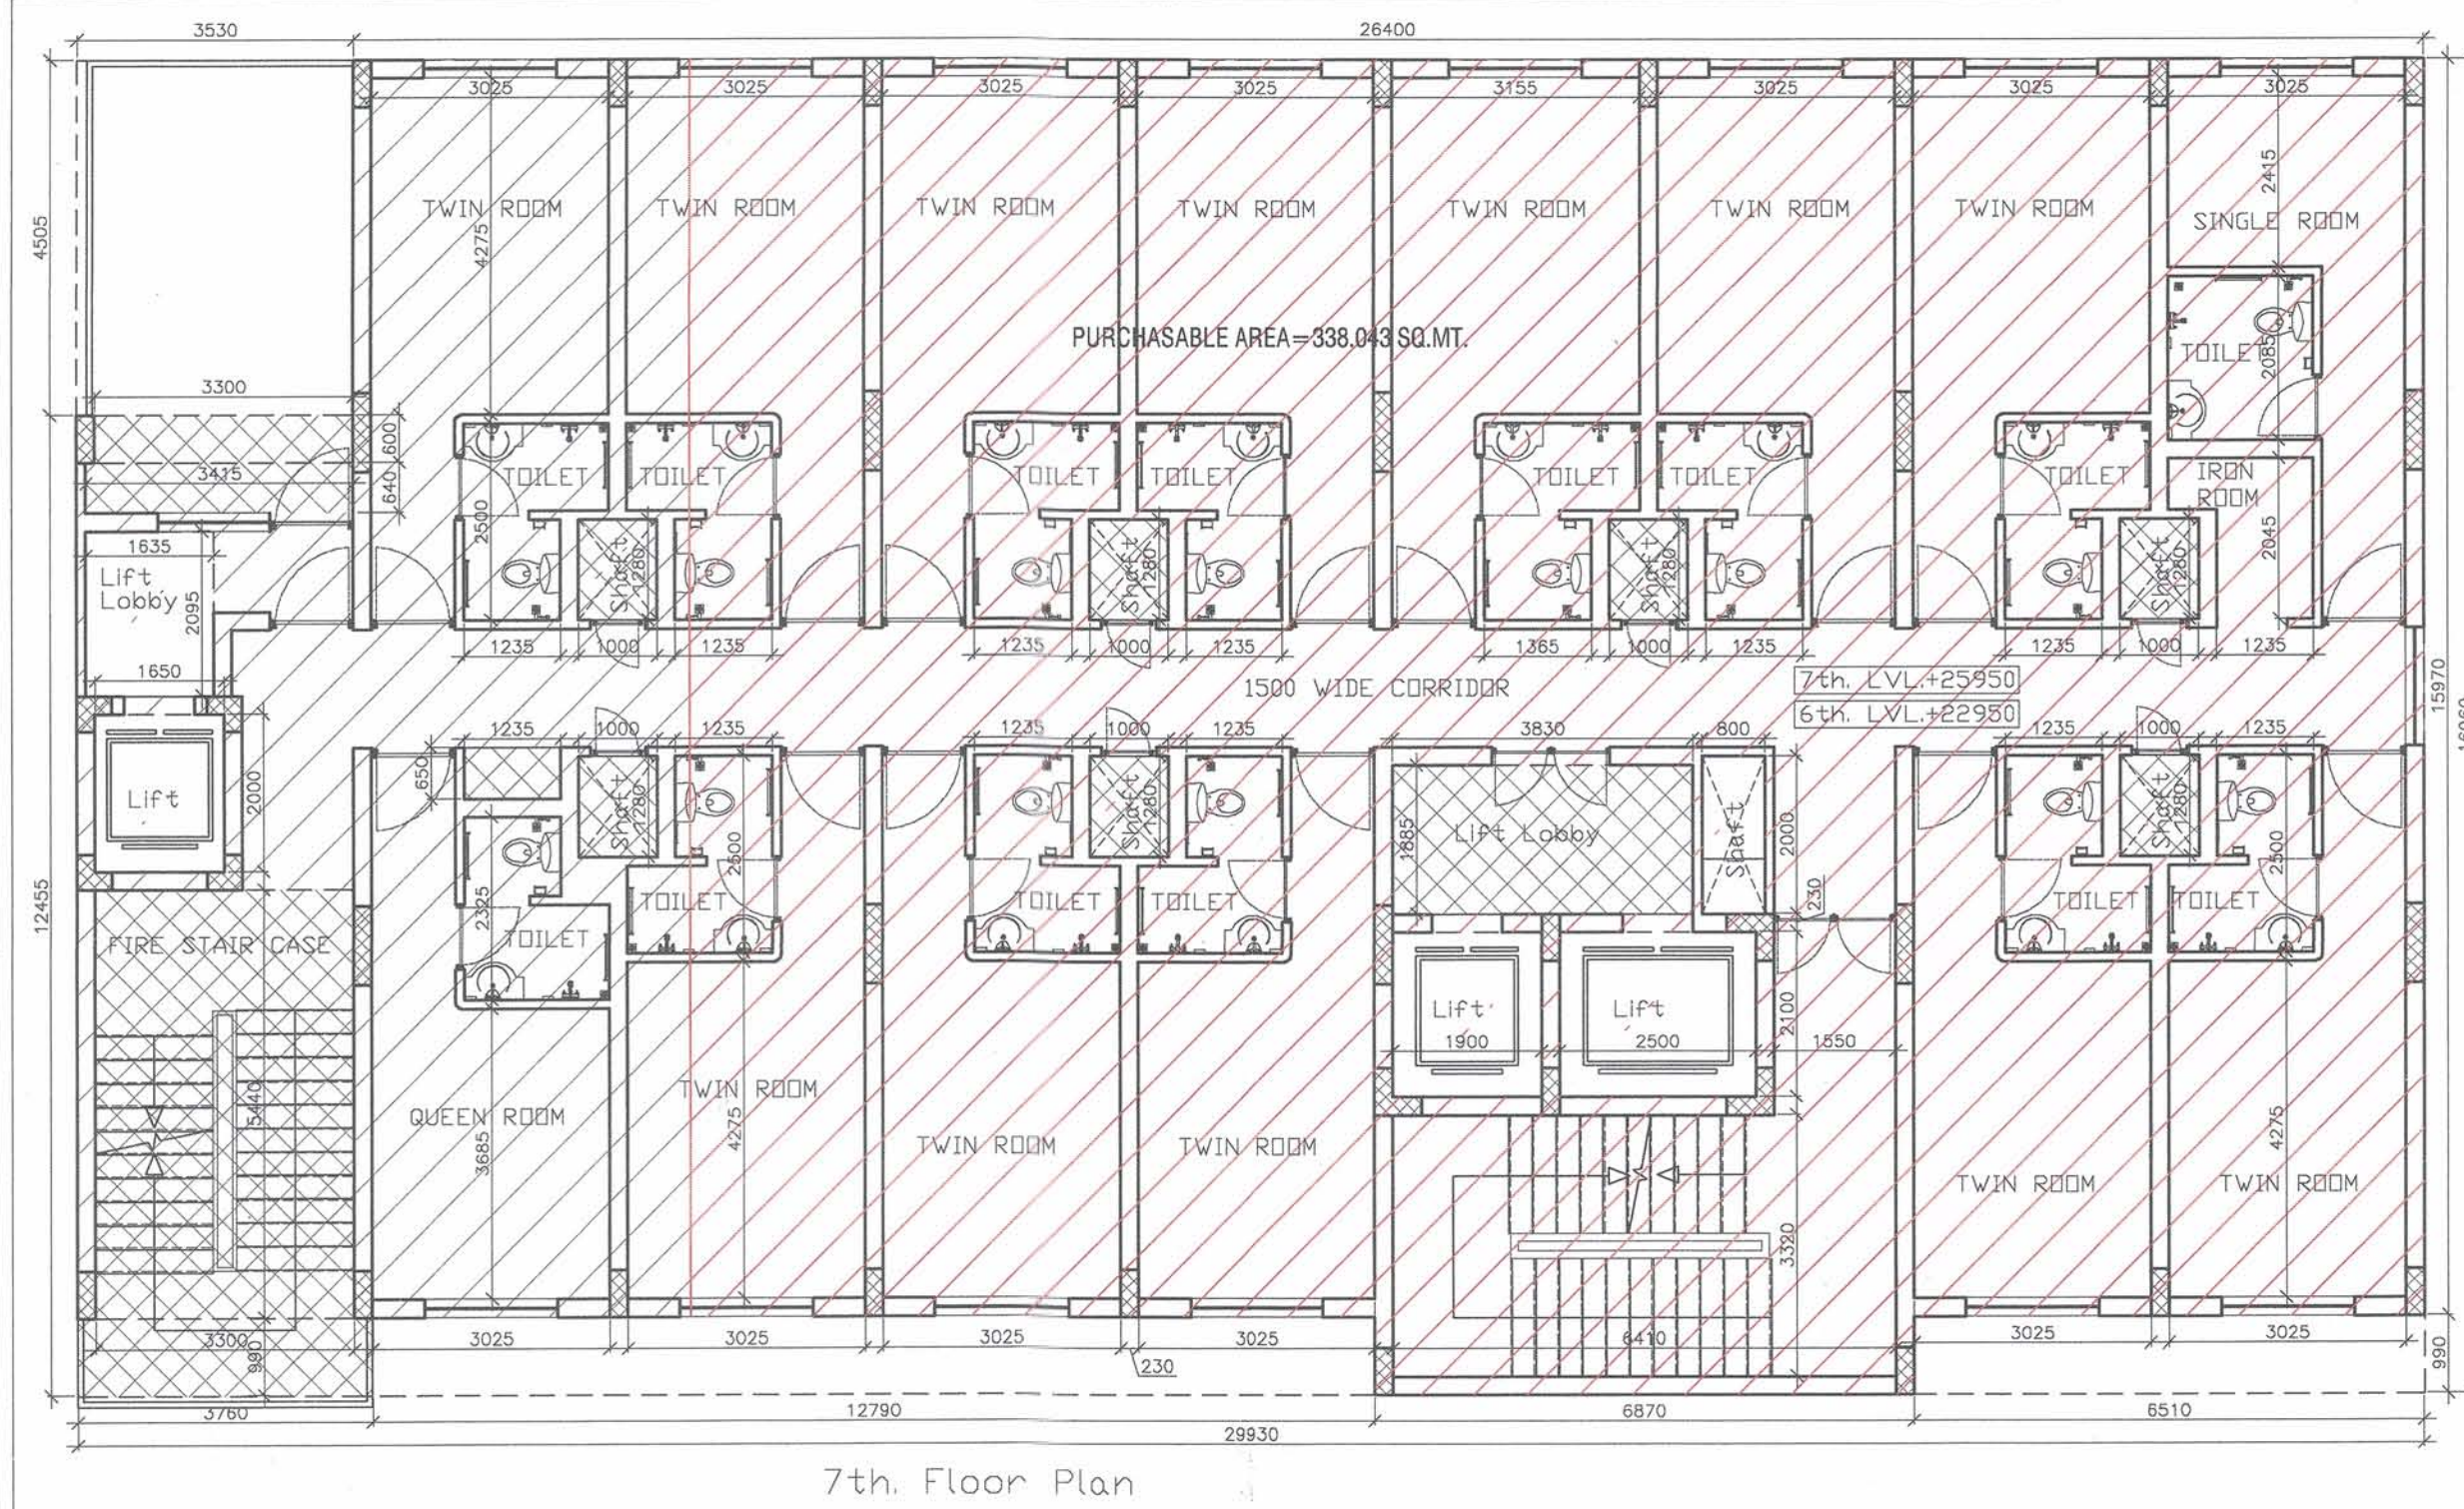


7th. Floor Plan


7th. to 8th. FLOOR PLAN FAR & SERVICE AREA						
S.No.	Length	Width	No	Area In Sq.Mt.	Service Area In sq.mt.	
A	29.920	16.980	x 1	0	507.61	0.00
Sub Total Area-1						
1	3.760	x 0.990	x 1	0	3.72	
2	3.900	x 5.440	x 1	0	17.85	
3	1.650	x 2.000	x 1	0	3.30	
4	1.635	x 2.095	x 1	0	3.43	
5	3.415	x 0.840	x 1	0	2.19	
6	3.300	x 0.600	x 1	0	1.98	
7	3.590	x 4.505	x 1	0	16.58	
8	1.000	x 1.280	x 7	0	8.96	
9	0.800	x 2.000	x 1	0	1.60	
10	3.900	x 1.885	x 1	0	7.32	
11	1.900	x 2.100	x 1	0	3.99	
12	2.500	x 2.100	x 1	0	5.25	
13	6.510	x 0.990	x 1	0	6.44	
14	12.790	x 0.990	x 1	0	12.66	
15	1.235	x 0.650	x 1	0	0.80	
Sub Total Area-2						
Total Service Area						
Total Covered Area						
Total FAR Area						

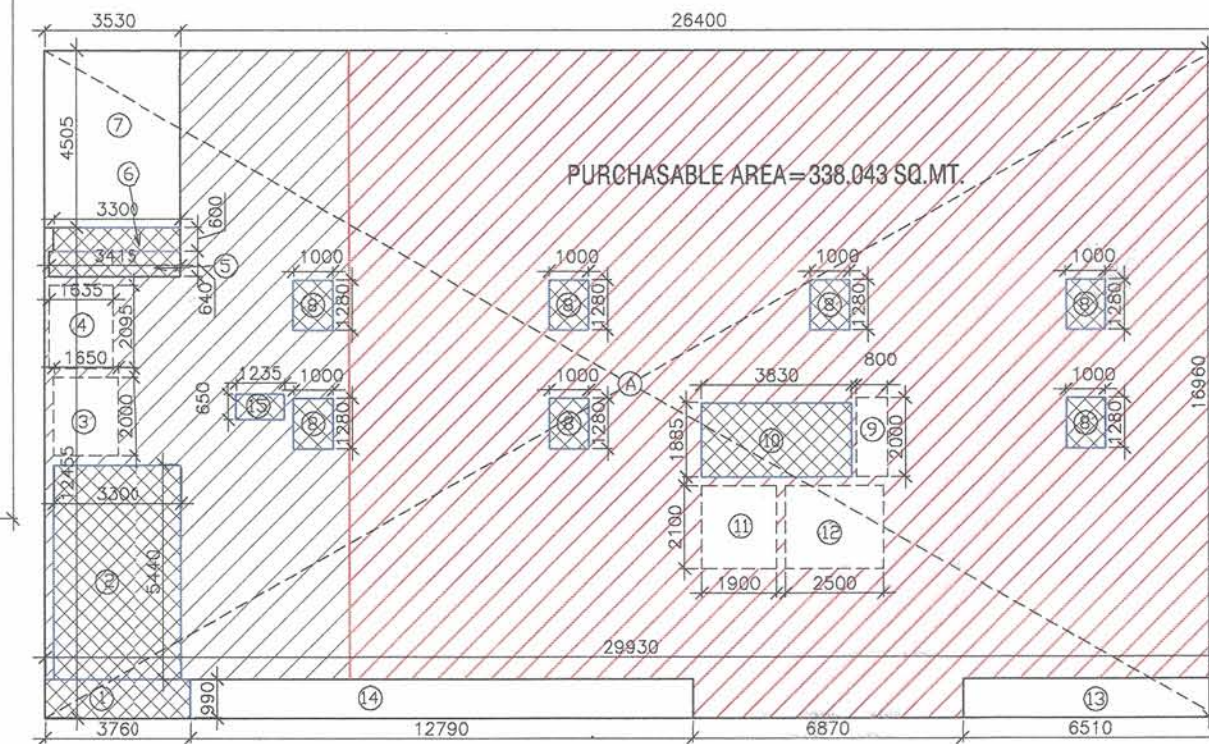


7th. Floor Plan

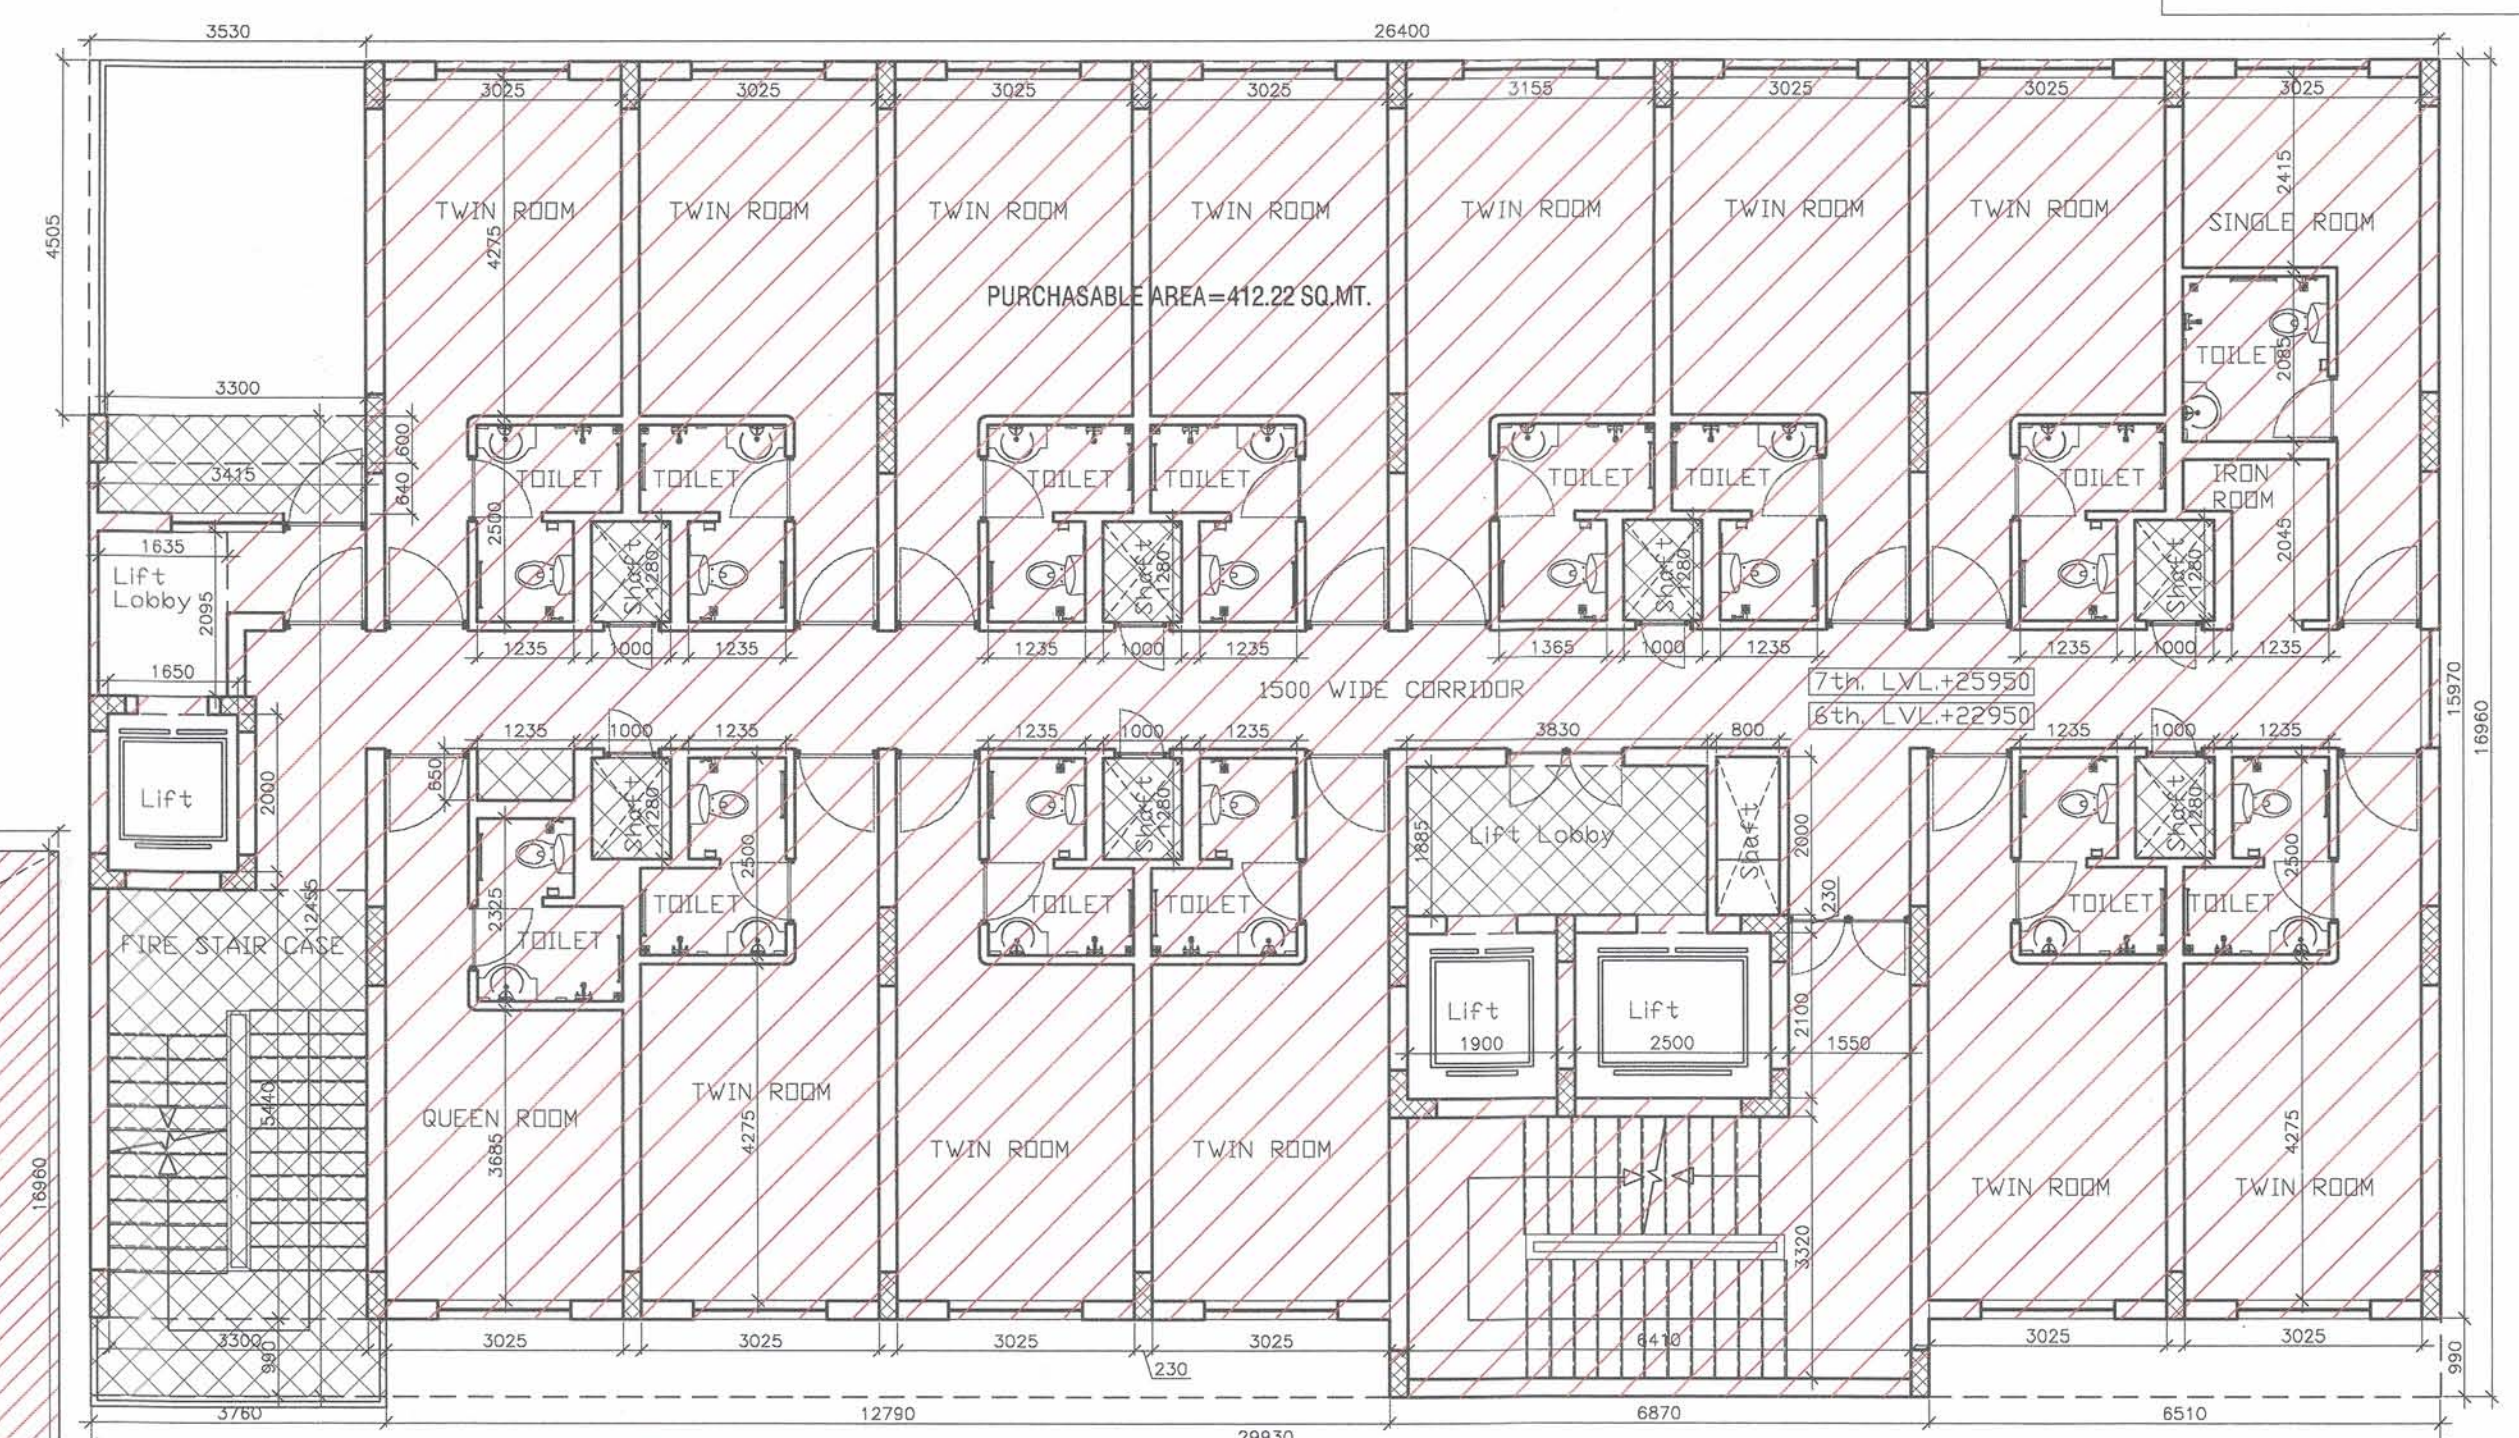


8th. Floor Plan

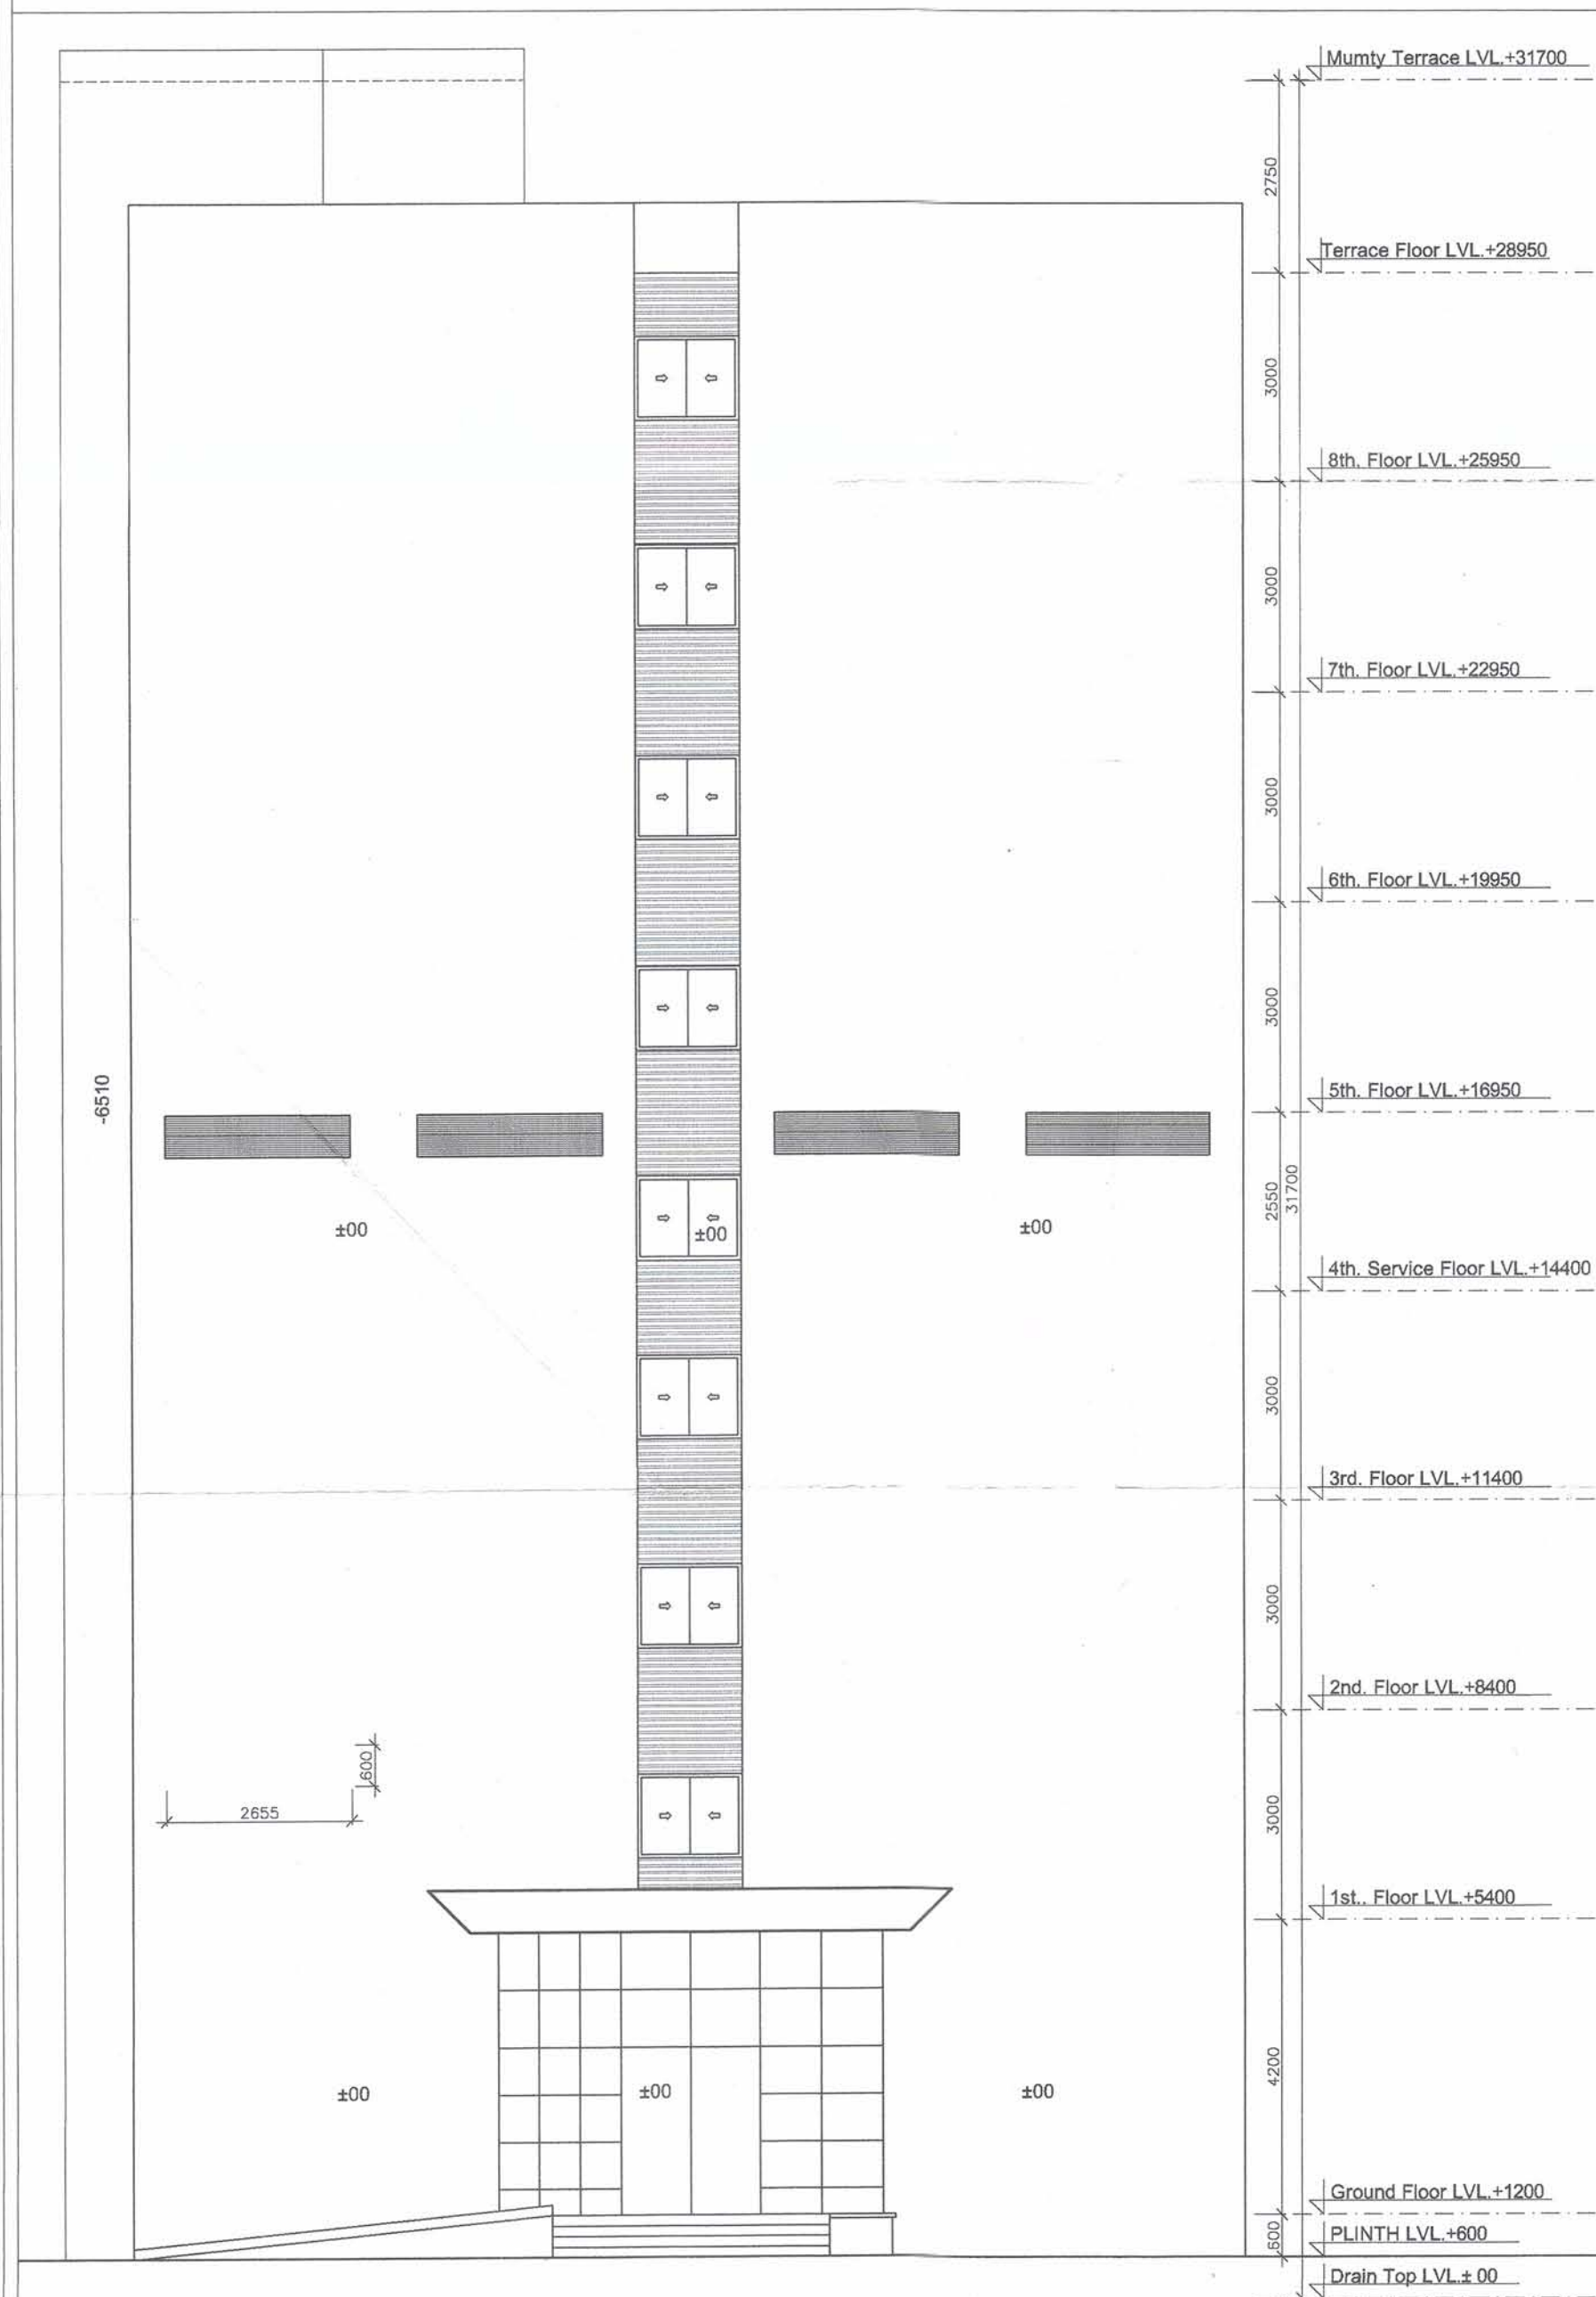

FRONT SIDE ELEVATION

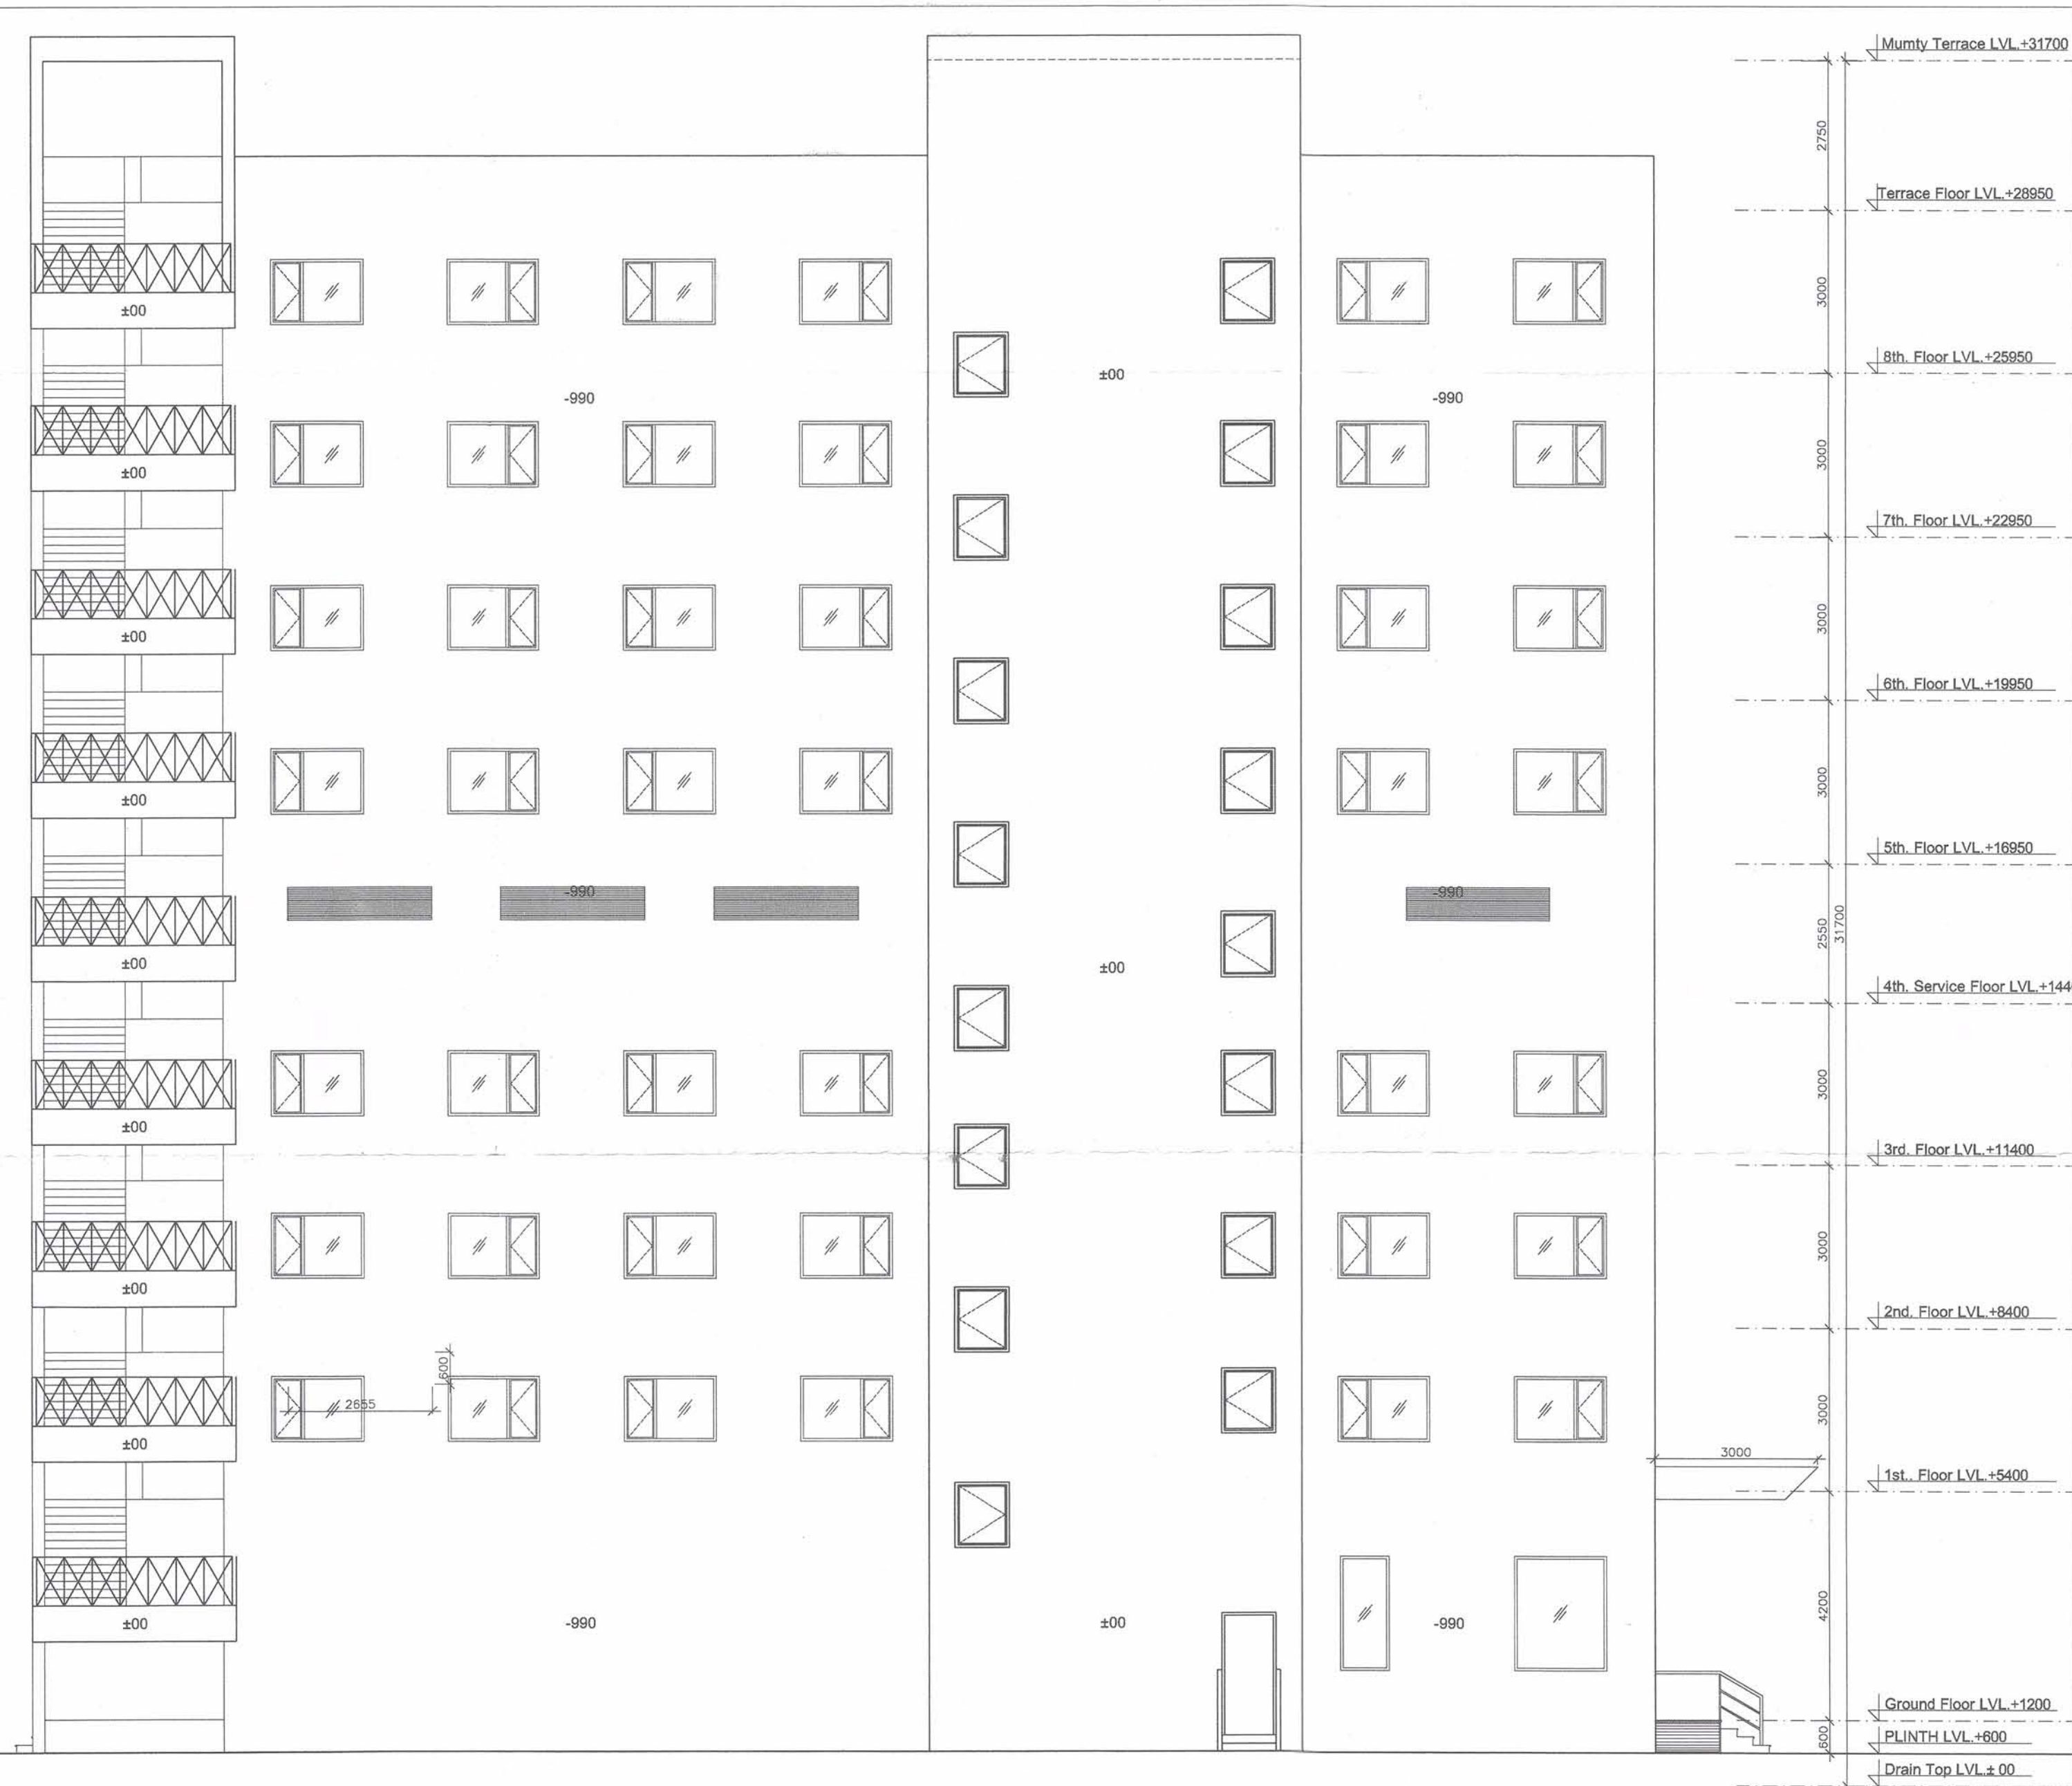

LEFT SIDE ELEVATION

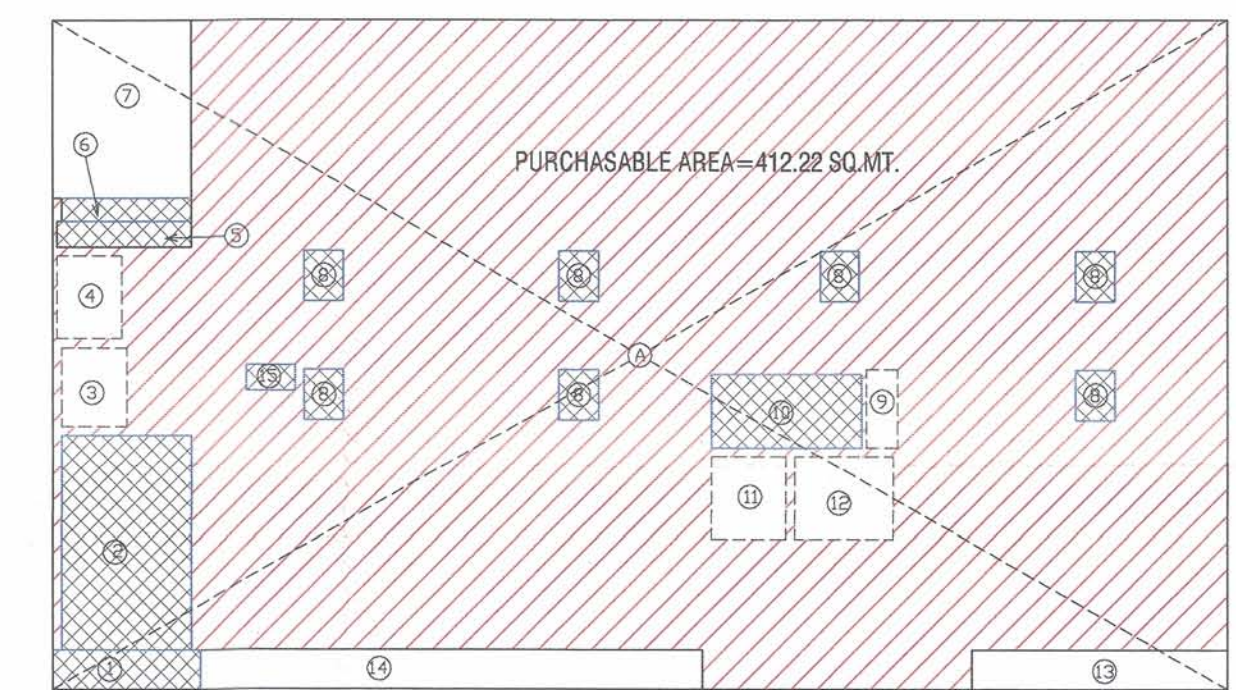

8th. Floor Plan

OWNERS' SIGN: For Zestha Projects Pvt. Ltd.

ARCHITECT'S SIGN: Dr. Ashank Sharma, B.Arch, C.O.A. Regn. No. CA/97/22034

PROPOSED PLAN OF I.T PARK FOR,
M/s ZESTHA PROJECTS (P) LTD.
ON PLOT NO. 26/1, SECTOR K.P.-III,
GREATER NOIDA, U.P.

COMMERCIAL BLOCK (HOTEL)

SHEET TITLE: FLOOR PLAN, AREA DETAIL

DATE: 29-08-2013

Valid for FIVE YEARS

DRAWING NO:

A-24

SCALE: Plan & Elevation 1:100, Area 1:200

DATE: 29/03/12

Manager

ARCHITECTS: 4th DIMENSION

C-17, Basement, ANAND NIKETAN, New Delhi - 110 021 India

ARCHITECTURE - INTERIORS - PLANNING

PHONES : +91.11.41961137 +91.9810861137

http://www.4d-arch.com FAX : +91.11.42705425 E MAIL : mail@4d-arch.com

© & ® THIS DRAWING IS THE PROPERTY OF THE ARCHITECTS AND IS NOT TO BE COPIED OR REPRODUCED WITHOUT PERMISSION