


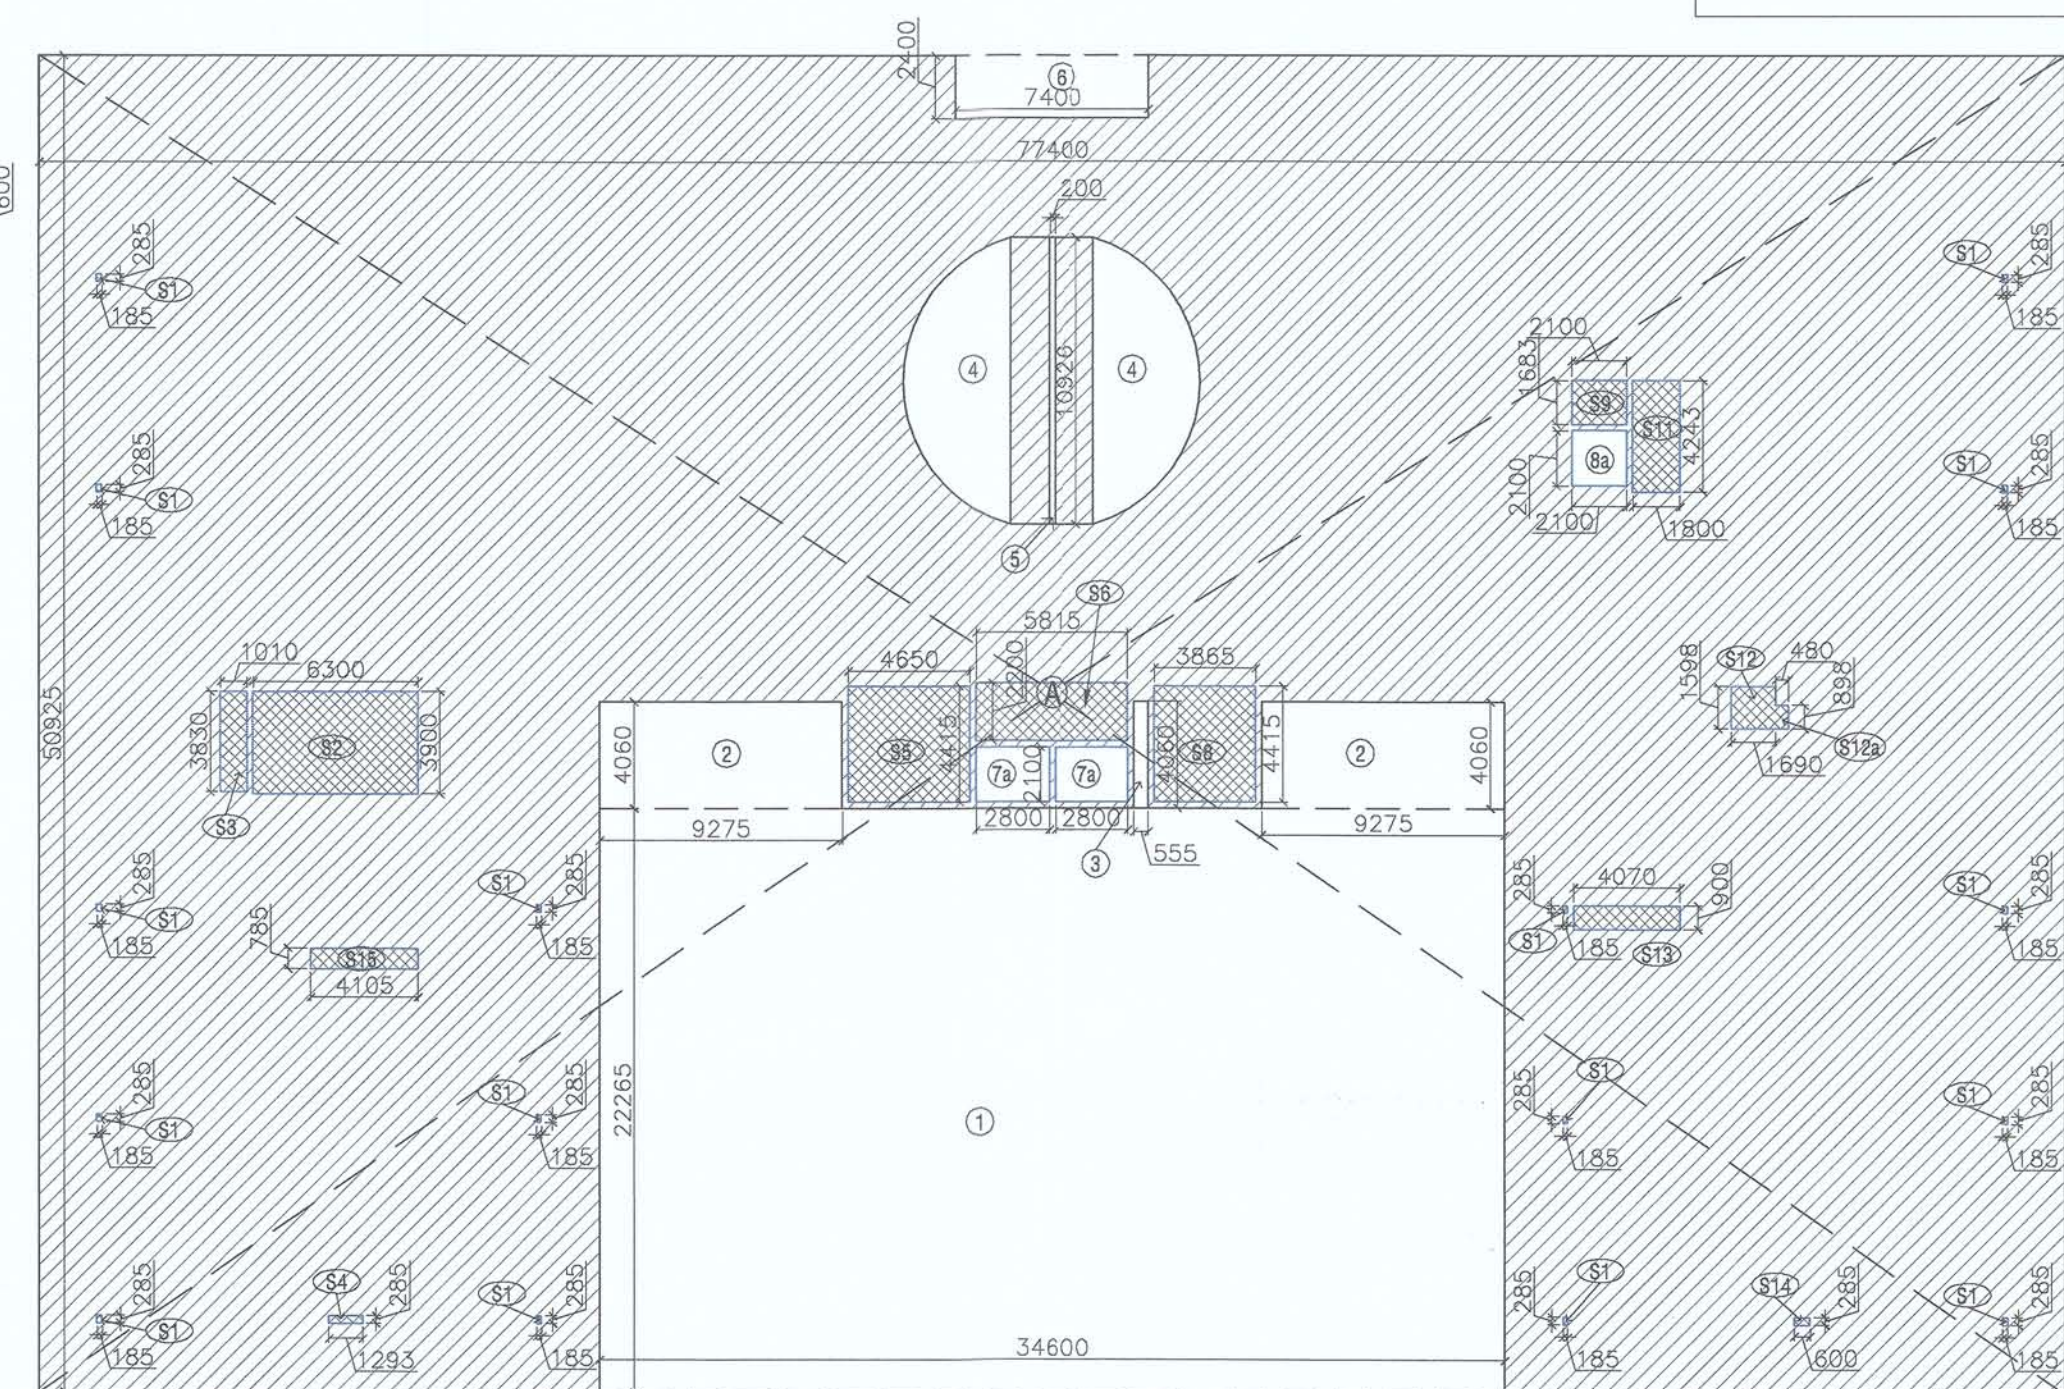

FIRST FLOOR COV. AREA						
S.No.		Length		Width	No	Area in Sq.Mt.
A		77.400	x	50.925	x 1	3941.595
Sub Total Area-1						3941.595
1		34.600	x	22.265	x 1	770.399
2	2	9.275	x	0.000	x 1	75.313
3		0.555	x	0.060	x 1	2.253
4	AS PER DETAIL					65.820
5		0.200	x	10.926	x 1	2.185
6		7.400	x	2.400	x 1	17.760
7a	2	2.800	x	2.100	x 1	11.760
8a		2.100	x	2.100	x 1	4.410
Sub Total Area-2						949.671
TOTAL COV. AREA				SUB TOTAL AREA-1	-	SUB TOTAL AREA-2
				3941.595	-	949.671
						2991.925

PROPOSED PLAN OF I.T PARK FOR,
M/s ZESTHA PROJECTS (P) LTD.
ON PLOT NO. 26/1, SECTOR K.P.-III,
GREATER NOIDA, U.P.

SHEET TITLE: First Floor Plan & Area Detail

SCALE: *JS* DATE: *29/03/12* *SE (Planning)*
Plan 1:100 ,Area 1:25 *29/03/12*

© & ® THIS DRAWING IS THE PROPERTY OF THE ARCHITECTS AND IS NOT TO BE COPIED OR REPRODUCED WITHOUT PERMISSION

