
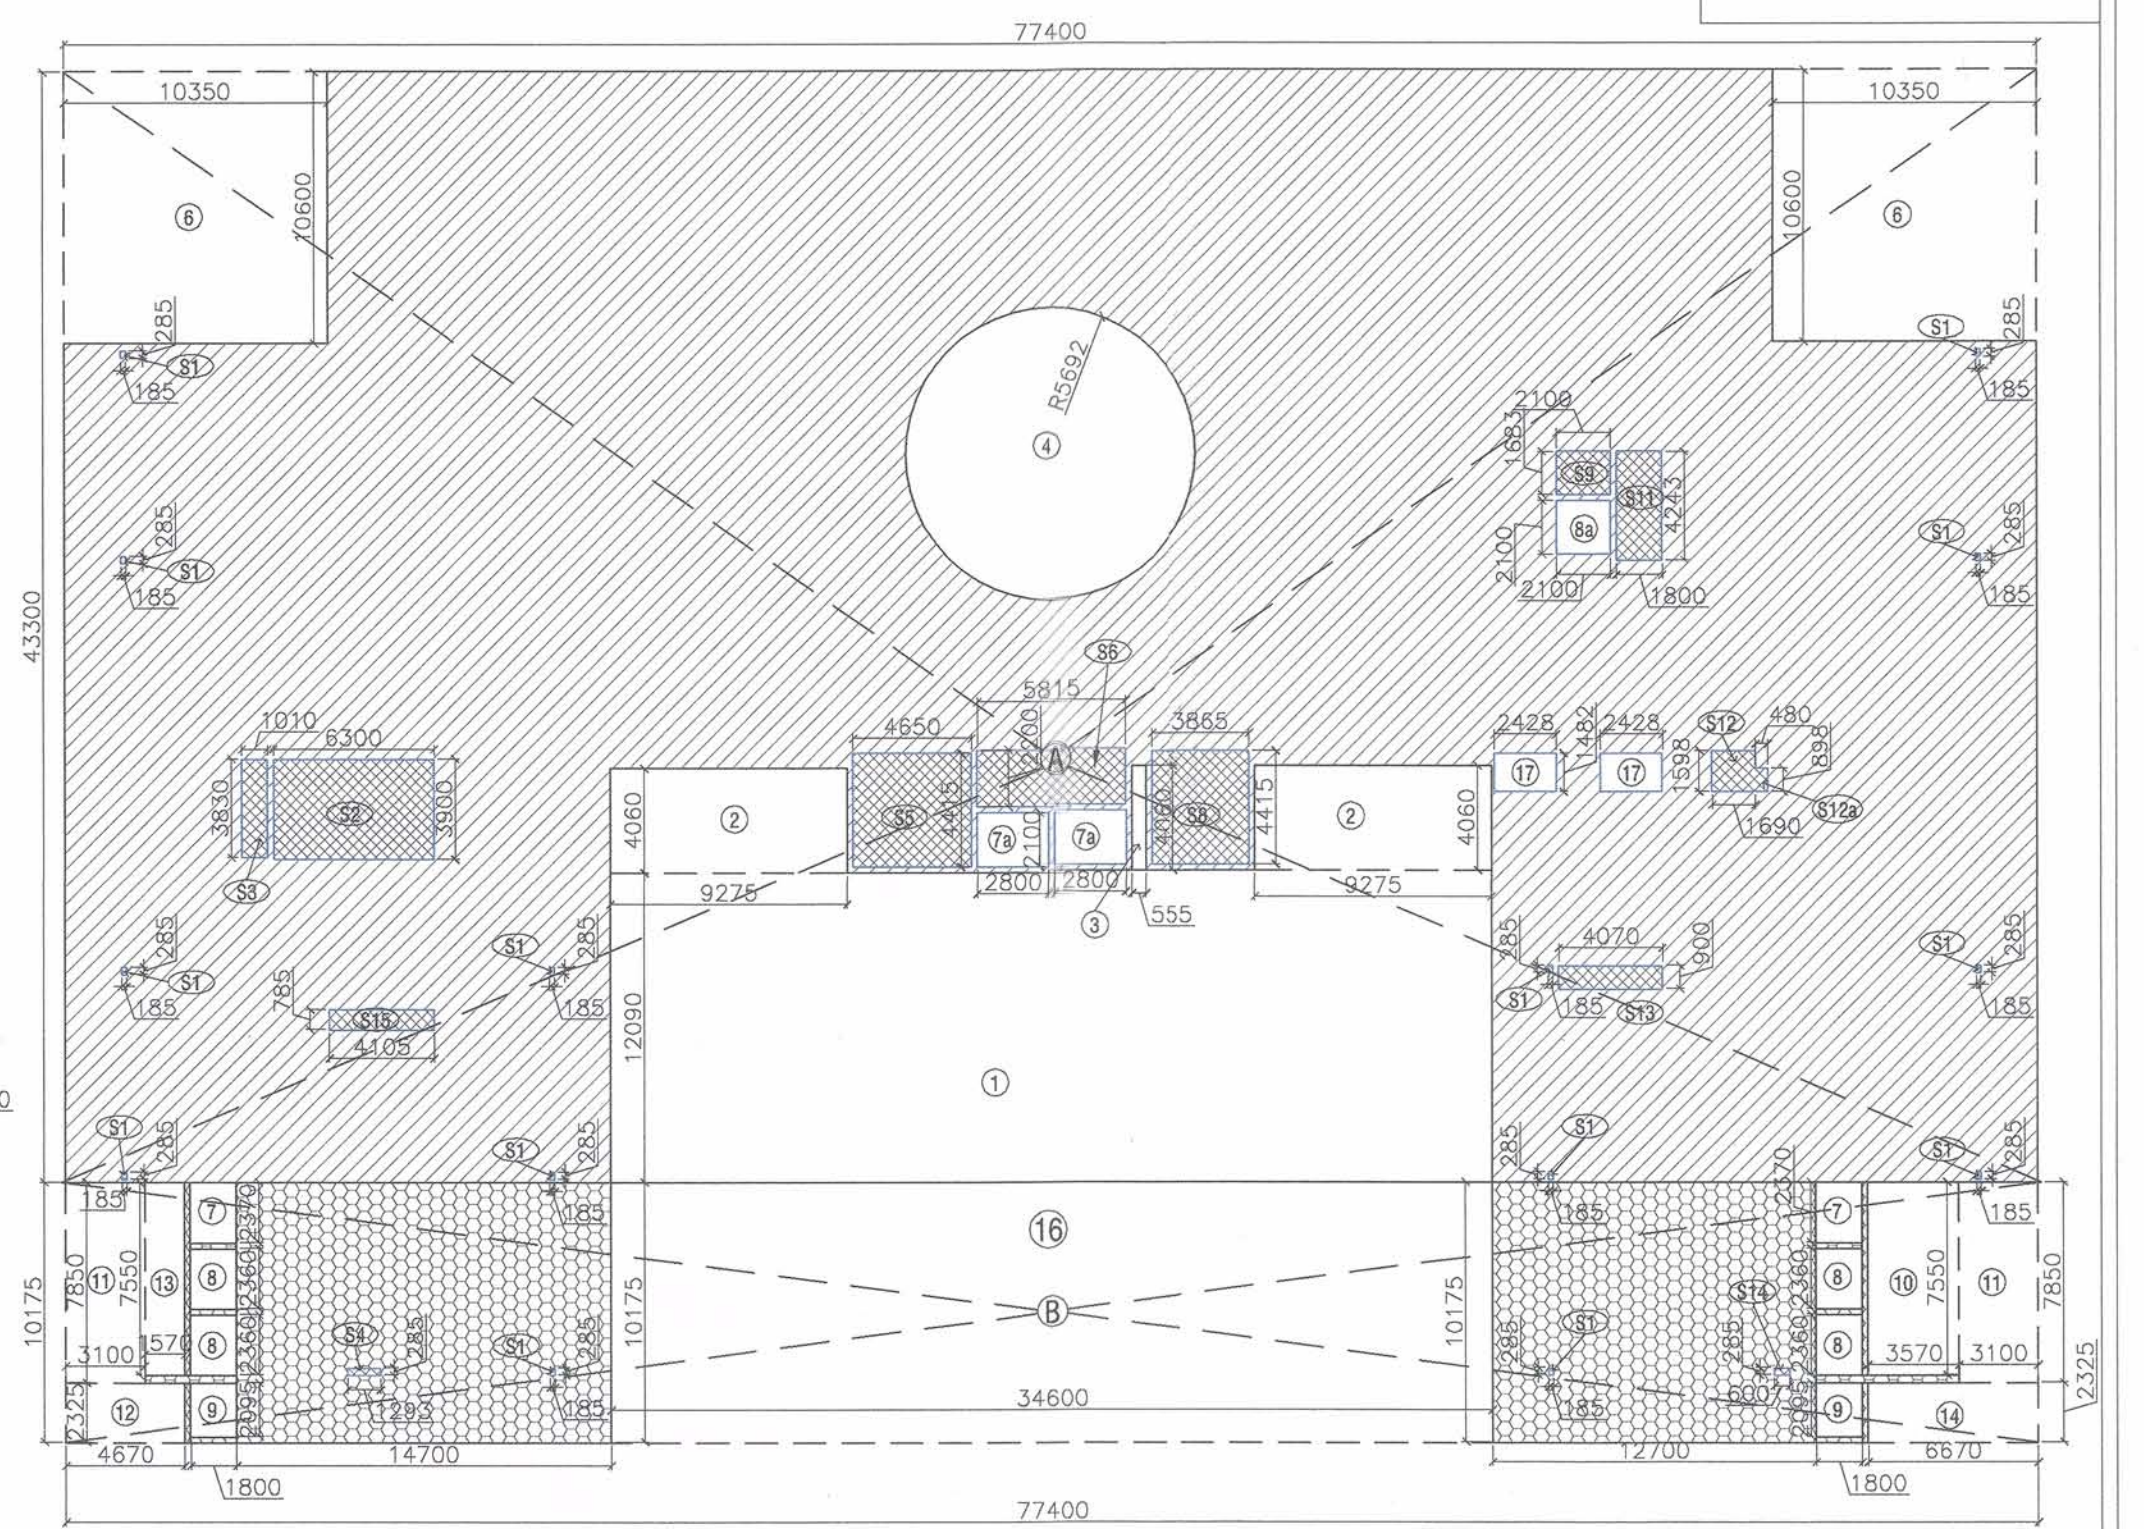


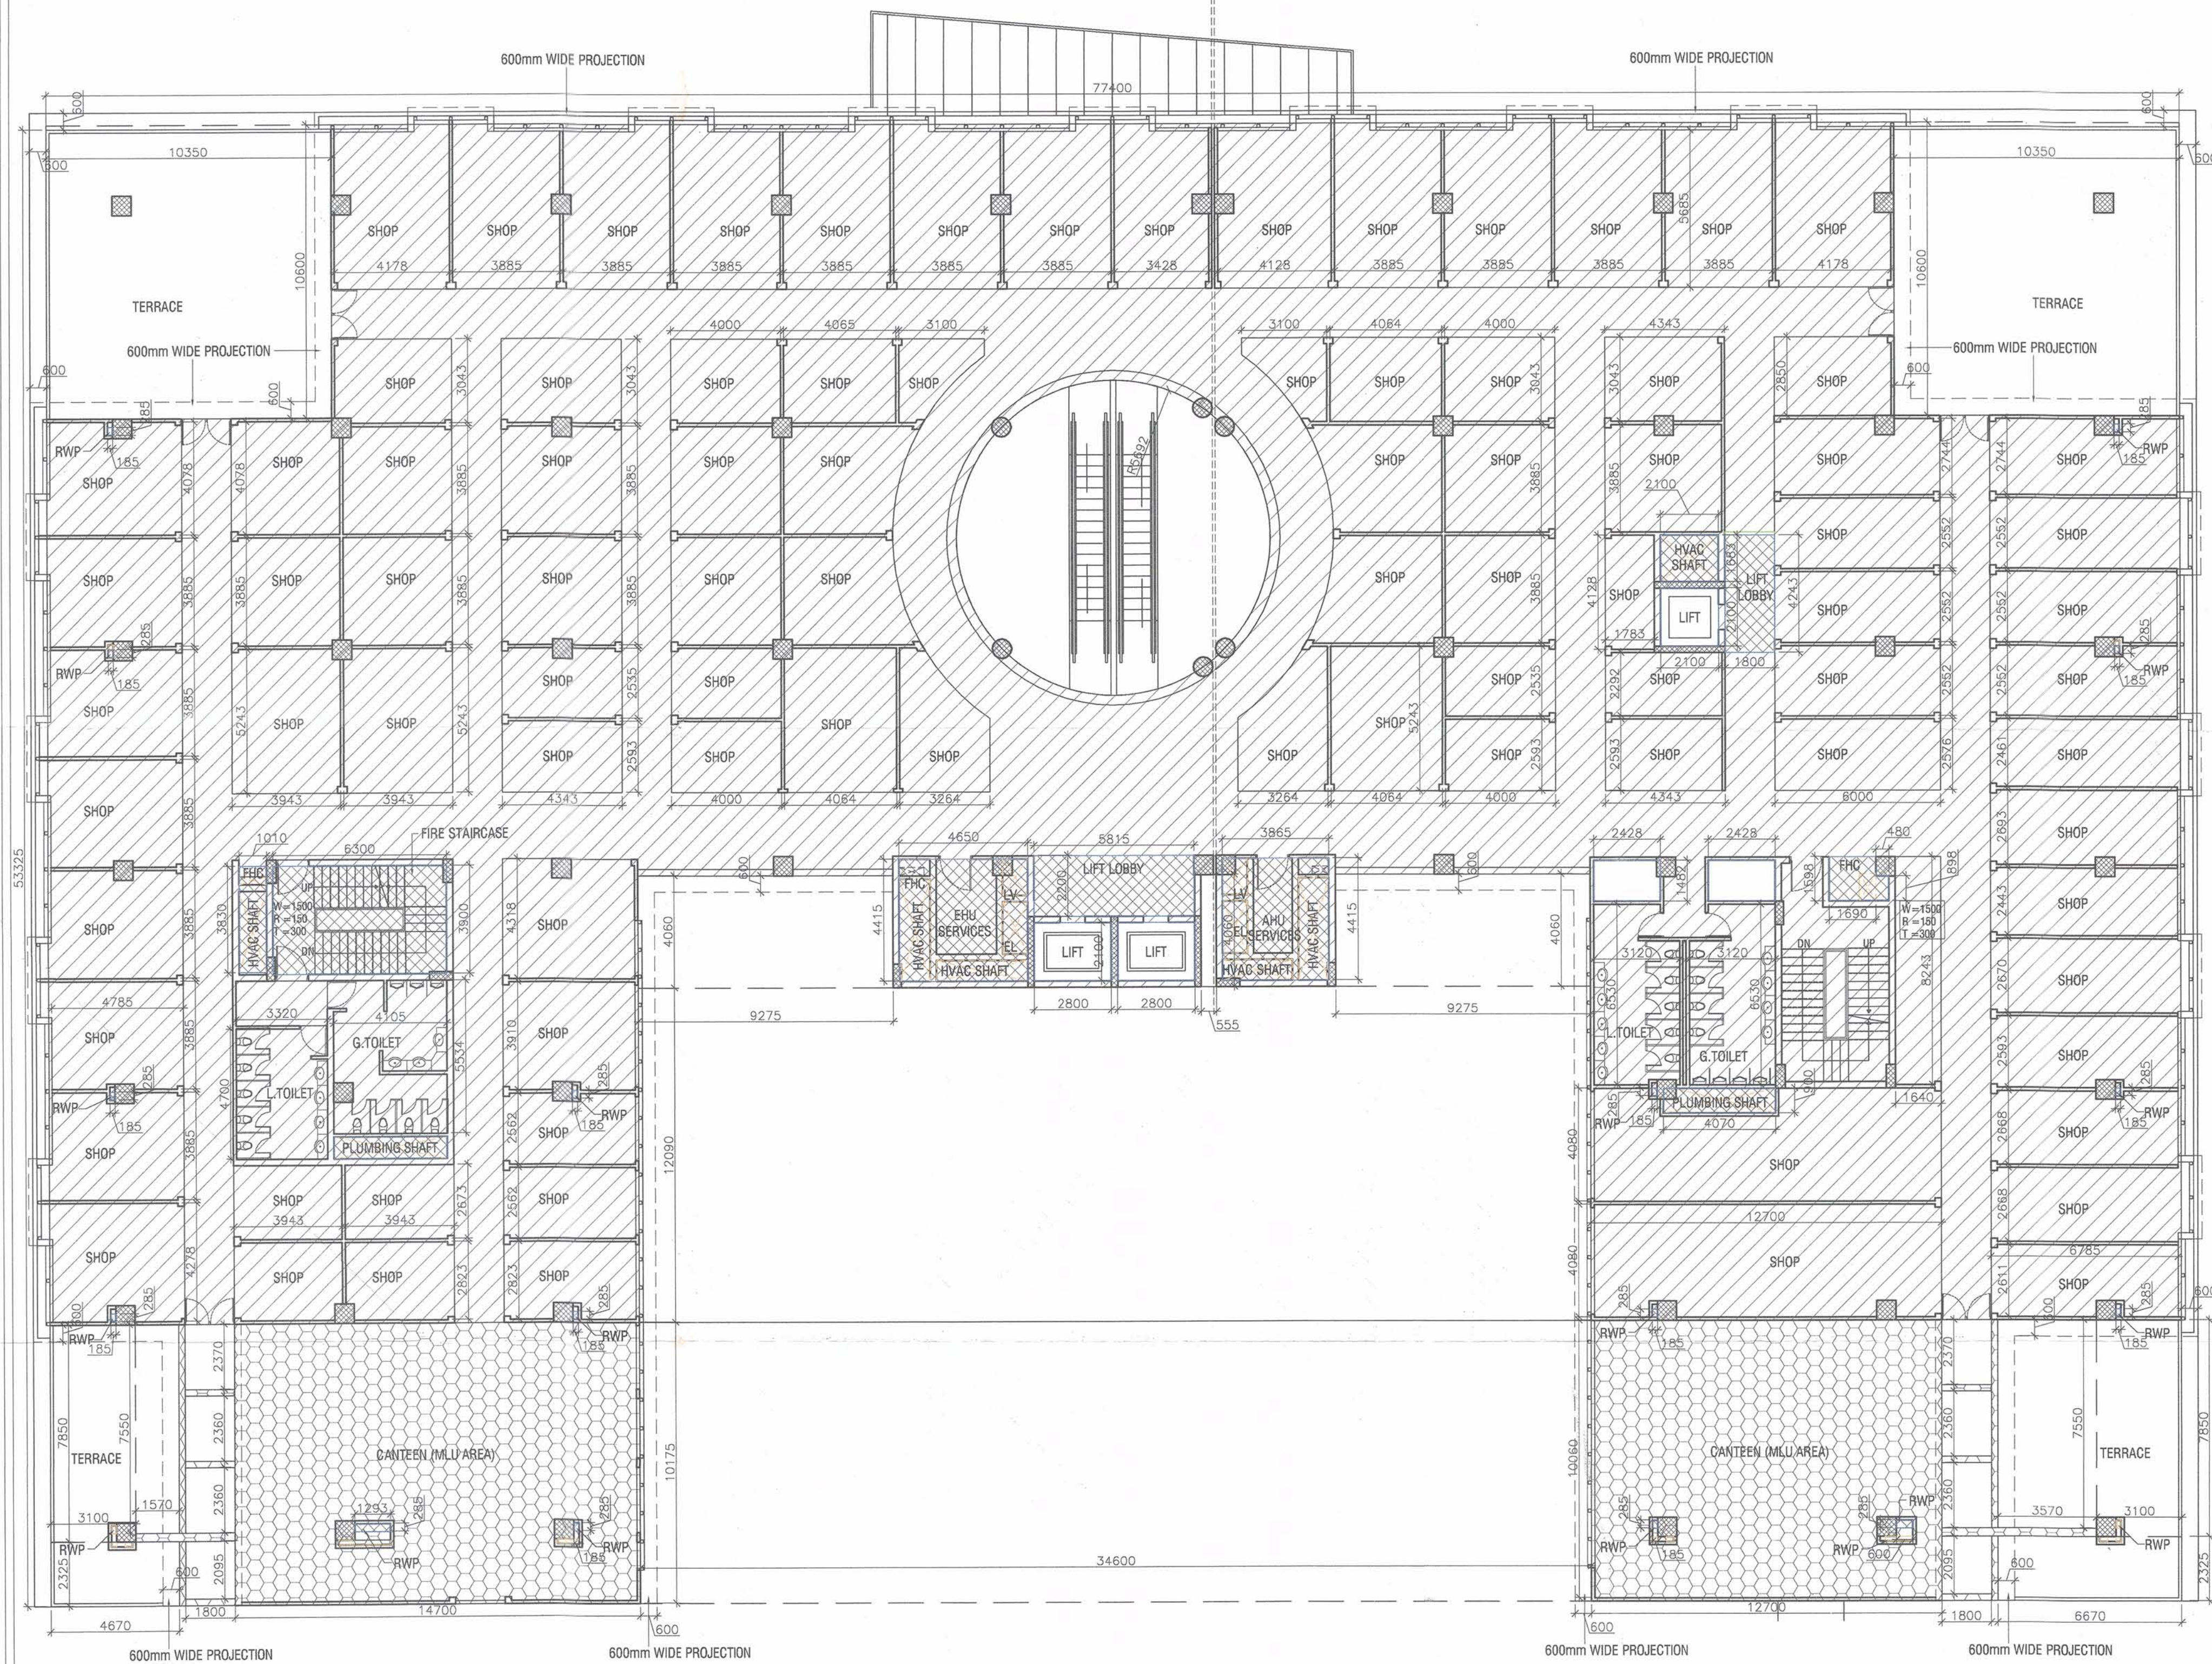


SECOND FLOOR COMMERCIAL FAR & SERVICE AREA					Area in Sq.Mt.
S.No.	Length	Width	No		
S1	0.185	x	0.285	x 12	0.633
S2	6.300	x	3.900	x 1	24.570
S3	1.010	x	3.830	x 1	3.868
S5	4.650	x	4.415	x 1	20.530
S6	5.815	x	2.200	x 1	12.793
S8	3.885	x	4.415	x 1	17.064
S9	2.100	x	1.683	x 1	3.534
S11	1.800	x	4.243	x 1	7.637
S12	1.690	x	1.598	x 1	2.701
S12a	0.480	x	0.898	x 1	0.431
S13	4.070	x	0.900	x 1	3.663
S15	4.105	x	0.785	x 1	3.222
Sub Total Area-3					100.647
TOTAL FAR AREA	TOTAL COV. AREA	-	SUB TOTAL AREA-3		
	2511.021	-	100.647		2410.374

SECOND COMMERCIAL COV. FLOOR AREA				
S.No.	Length	Width	No	Area in Sq.Mt.
A	77.400	x	43.300	x 1 3351.420
Sub Total Area-1				3351.420
1	34.600	x	12.090	x 1 418.314
2	9.275	x	4.080	x 2 75.313
3	0.555	x	4.080	x 1 2.253
4	AS PER DETAIL			101.732
6	10.350	x	10.600	x 2 219.420
7a	2.800	x	2.100	x 2 11.760
8a	2.100	x	2.100	x 1 4.410
17	2.428	x	1.482	x 2 7.197
Sub Total Area-2				840.399
TOTAL COV. AREA	SUB TOTAL AREA-1		-	SUB TOTAL AREA-2
	3351.420		-	840.399
				2511.021

SECOND FLOOR MLU COV. AREA					
S.No.	Length		Width	No	Area in Sq.Mt.
B	77.400	x	10.175	x 1	787.545
Sub Total Area-1					787.545
7	1.800	x	2.370	x 2	8.532
8	1.800	x	2.360	x 4	16.992
9	1.800	x	2.095	x 2	7.542
10	3.570	x	7.550	x 1	26.954
11	3.100	x	7.850	x 2	48.670
12	4.670	x	2.325	x 1	10.858
13	1.570	x	7.550	x 1	11.854
14	6.670	x	2.325	x 1	15.508
16	34.600	x	10.175	x 1	352.055
Sub Total Area-2					498.964
TOTAL COV. AREA			SUB TOTAL AREA-1	-	SUB TOTAL AREA-2
			787.545	-	498.964
					288.582

SECOND FLOOR MLU FAR & SERVICE AREA					
S.No.	Length		Width	No	Area in Sq.Mt.
S1	0.185	x	0.285	x 2	0.105
S4	1.293	x	0.285	x 1	0.369
S14	0.600	x	0.285	x 1	0.171
Sub Total Area-3					0.645
TOTAL MLU FAR AREA	TOTAL COV. AREA	-	SUB TOTAL AREA-3		
	288.582	-	0.645		287.937

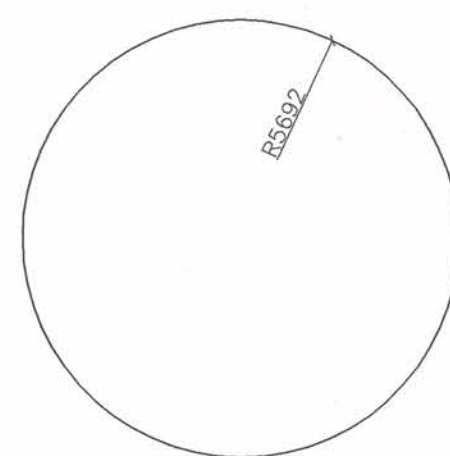

DETAIL OF AREA - 4
 $= \pi r^2$
 $= 3.14 \times 5.692^2$
 $= 3.14 \times 32.399$
 $= 101.732 \text{ Sqm.}$

OWNERS' SIGN: For Zestha Projects Pvt. Ltd.
 ARCHITECT'S SIGN: SHASHANK SHARMA
 BARCH
 C.O.A. Regn. No. CA/97/2034

PROPOSED PLAN OF I.T PARK FOR,
 M/s ZESTHA PROJECTS (P) LTD.
 ON PLOT NO. 26/1, SECTOR K.P.-III,
 GREATER NOIDA, U.P.

COMMERCIAL BLOCK

SHEET TITLE: Second Floor Plan & Area
 APPROVED
 15/03/2013
 Valid upto Date: 15/03/2013

DRAWING NO: A-29
 Dr. Gen. Manager (Planning)
 Drawing Checked & Verified By

SCALE: Plan 1:100, Area 1:125
 DATE: 29/03/12

ARCHITECTS: 4th DIMENSION
 C-17, Basement, ANAND NIKETAN,
 New Delhi - 110 021 India
 PHONES : +91.11.41661137 +91.9810861137
 http://www.4d-arch.com FAX : +91.11.42705425 E-MAIL : mail@4d-arch.com

© & ® THIS DRAWING IS THE PROPERTY OF THE ARCHITECTS AND IS NOT TO BE COPIED OR REPRODUCED WITHOUT PERMISSION