
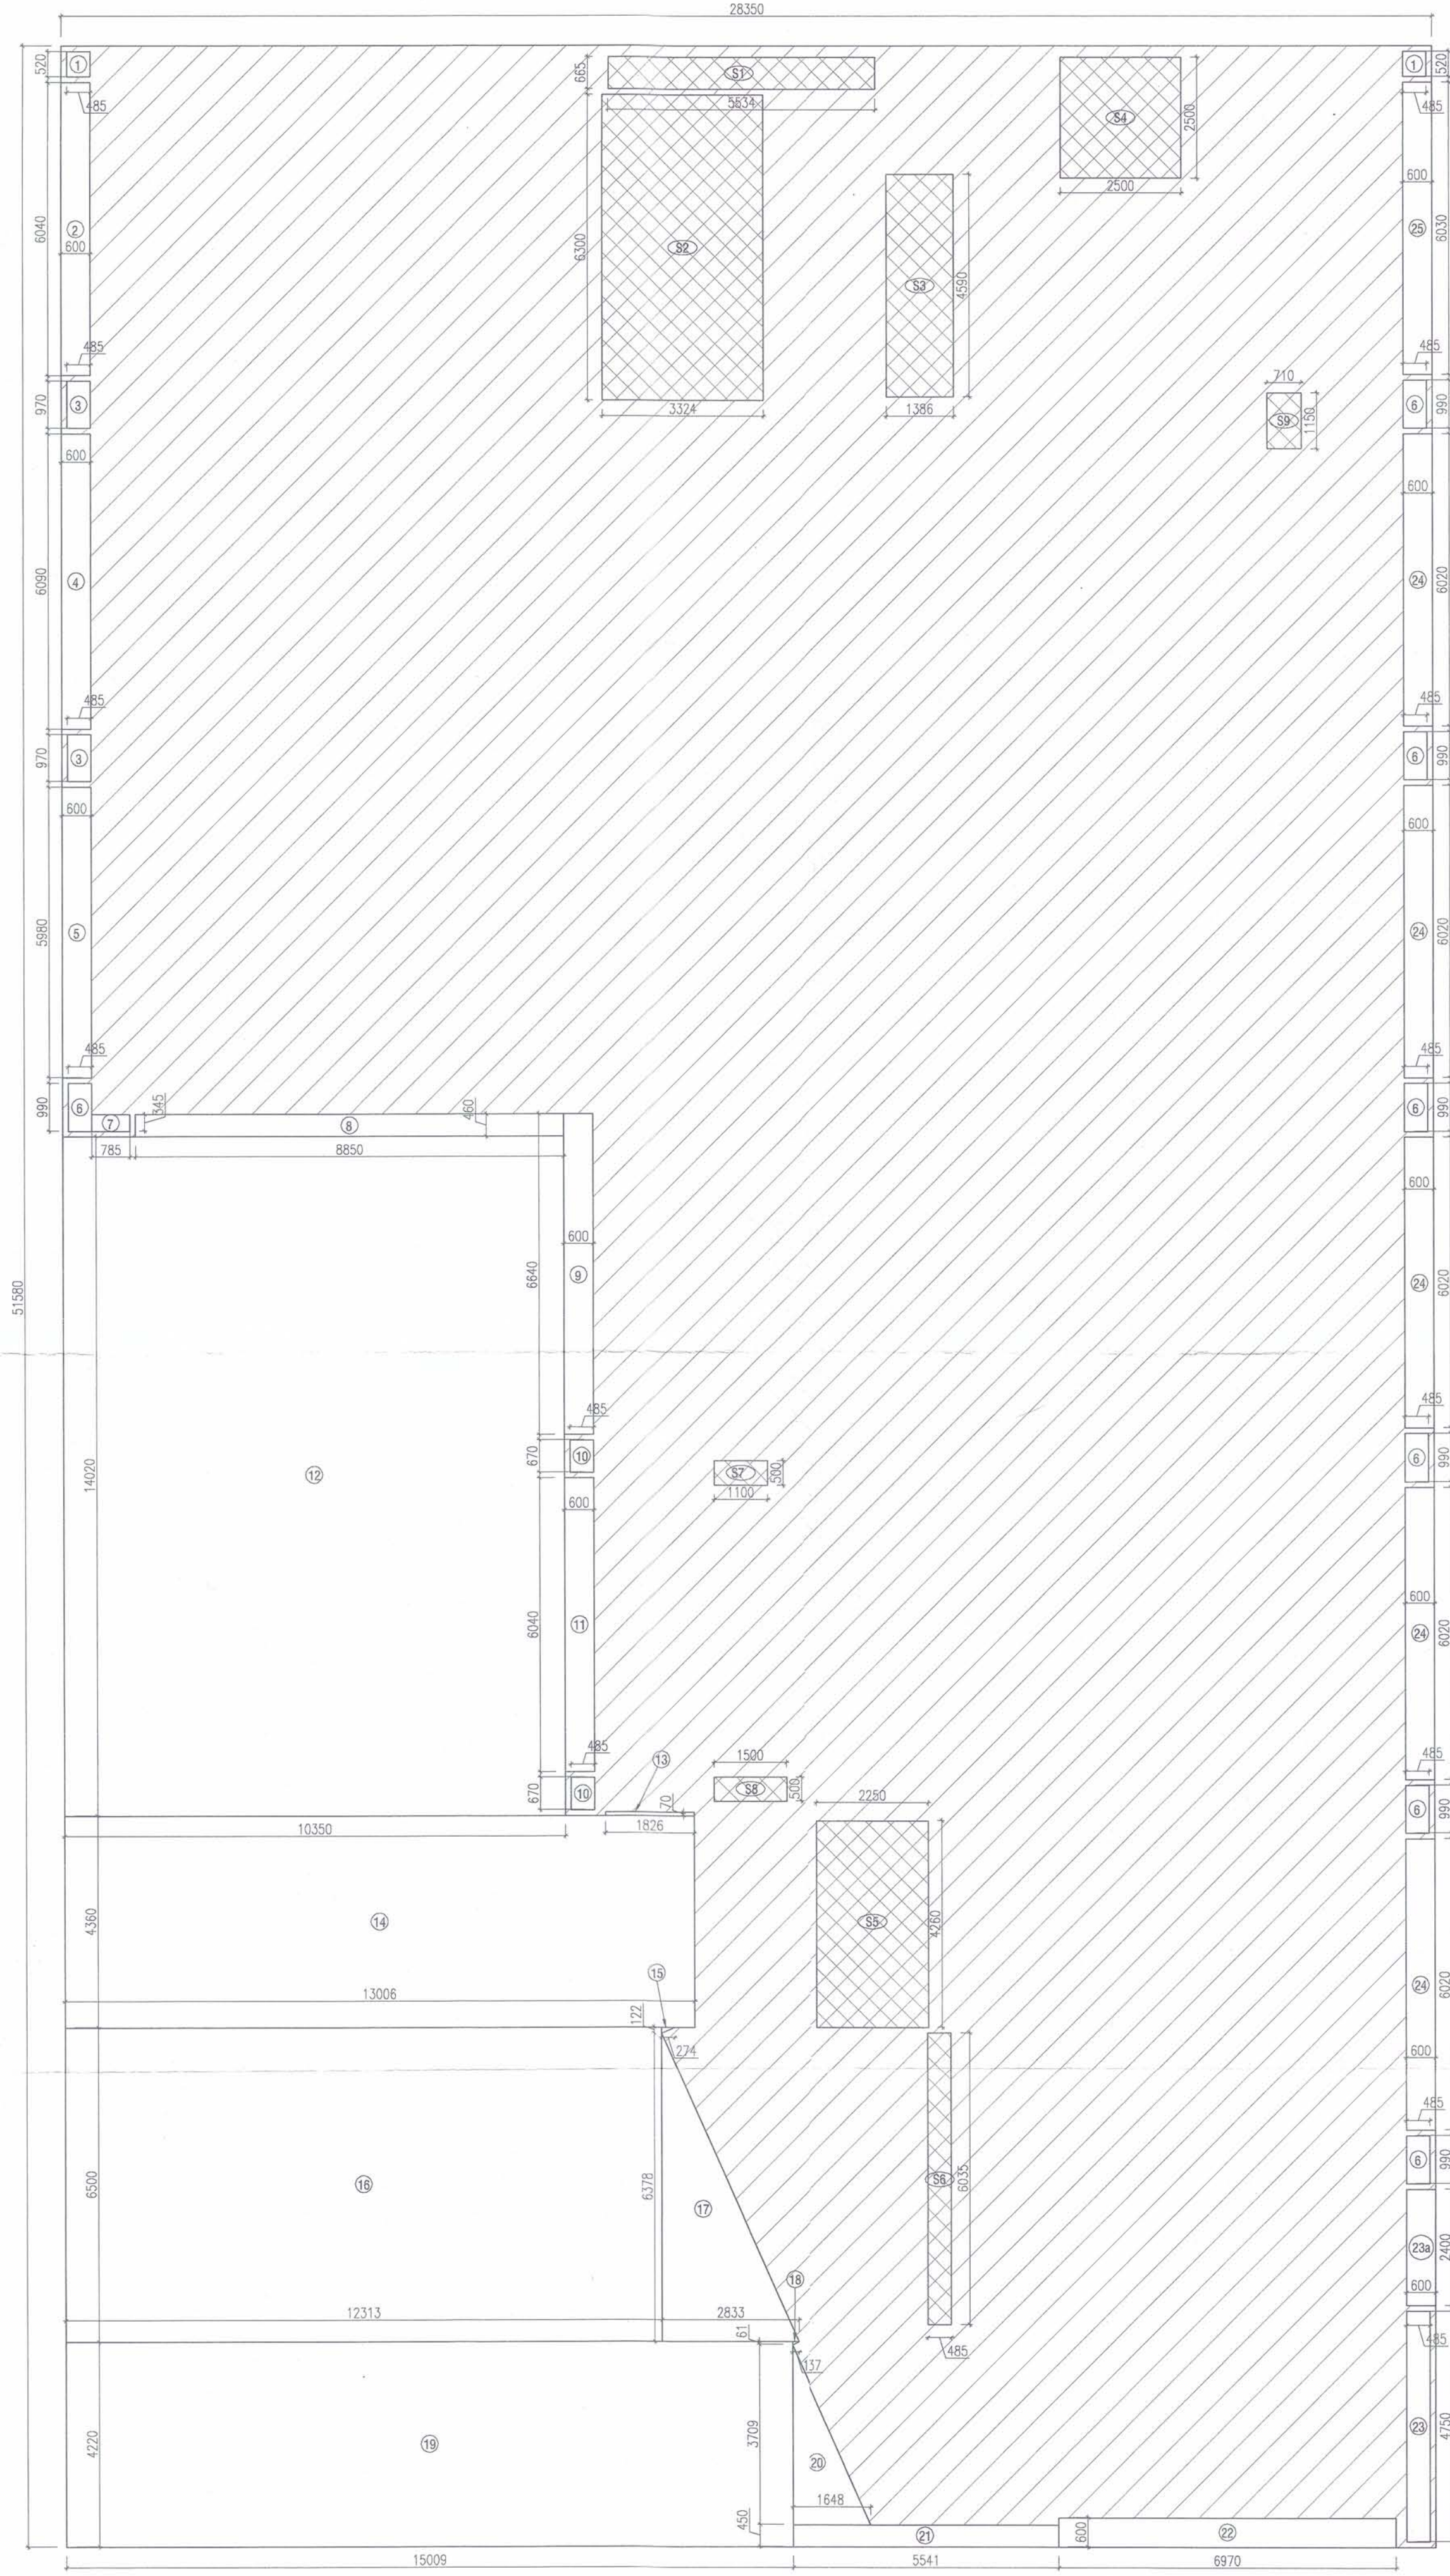


33P

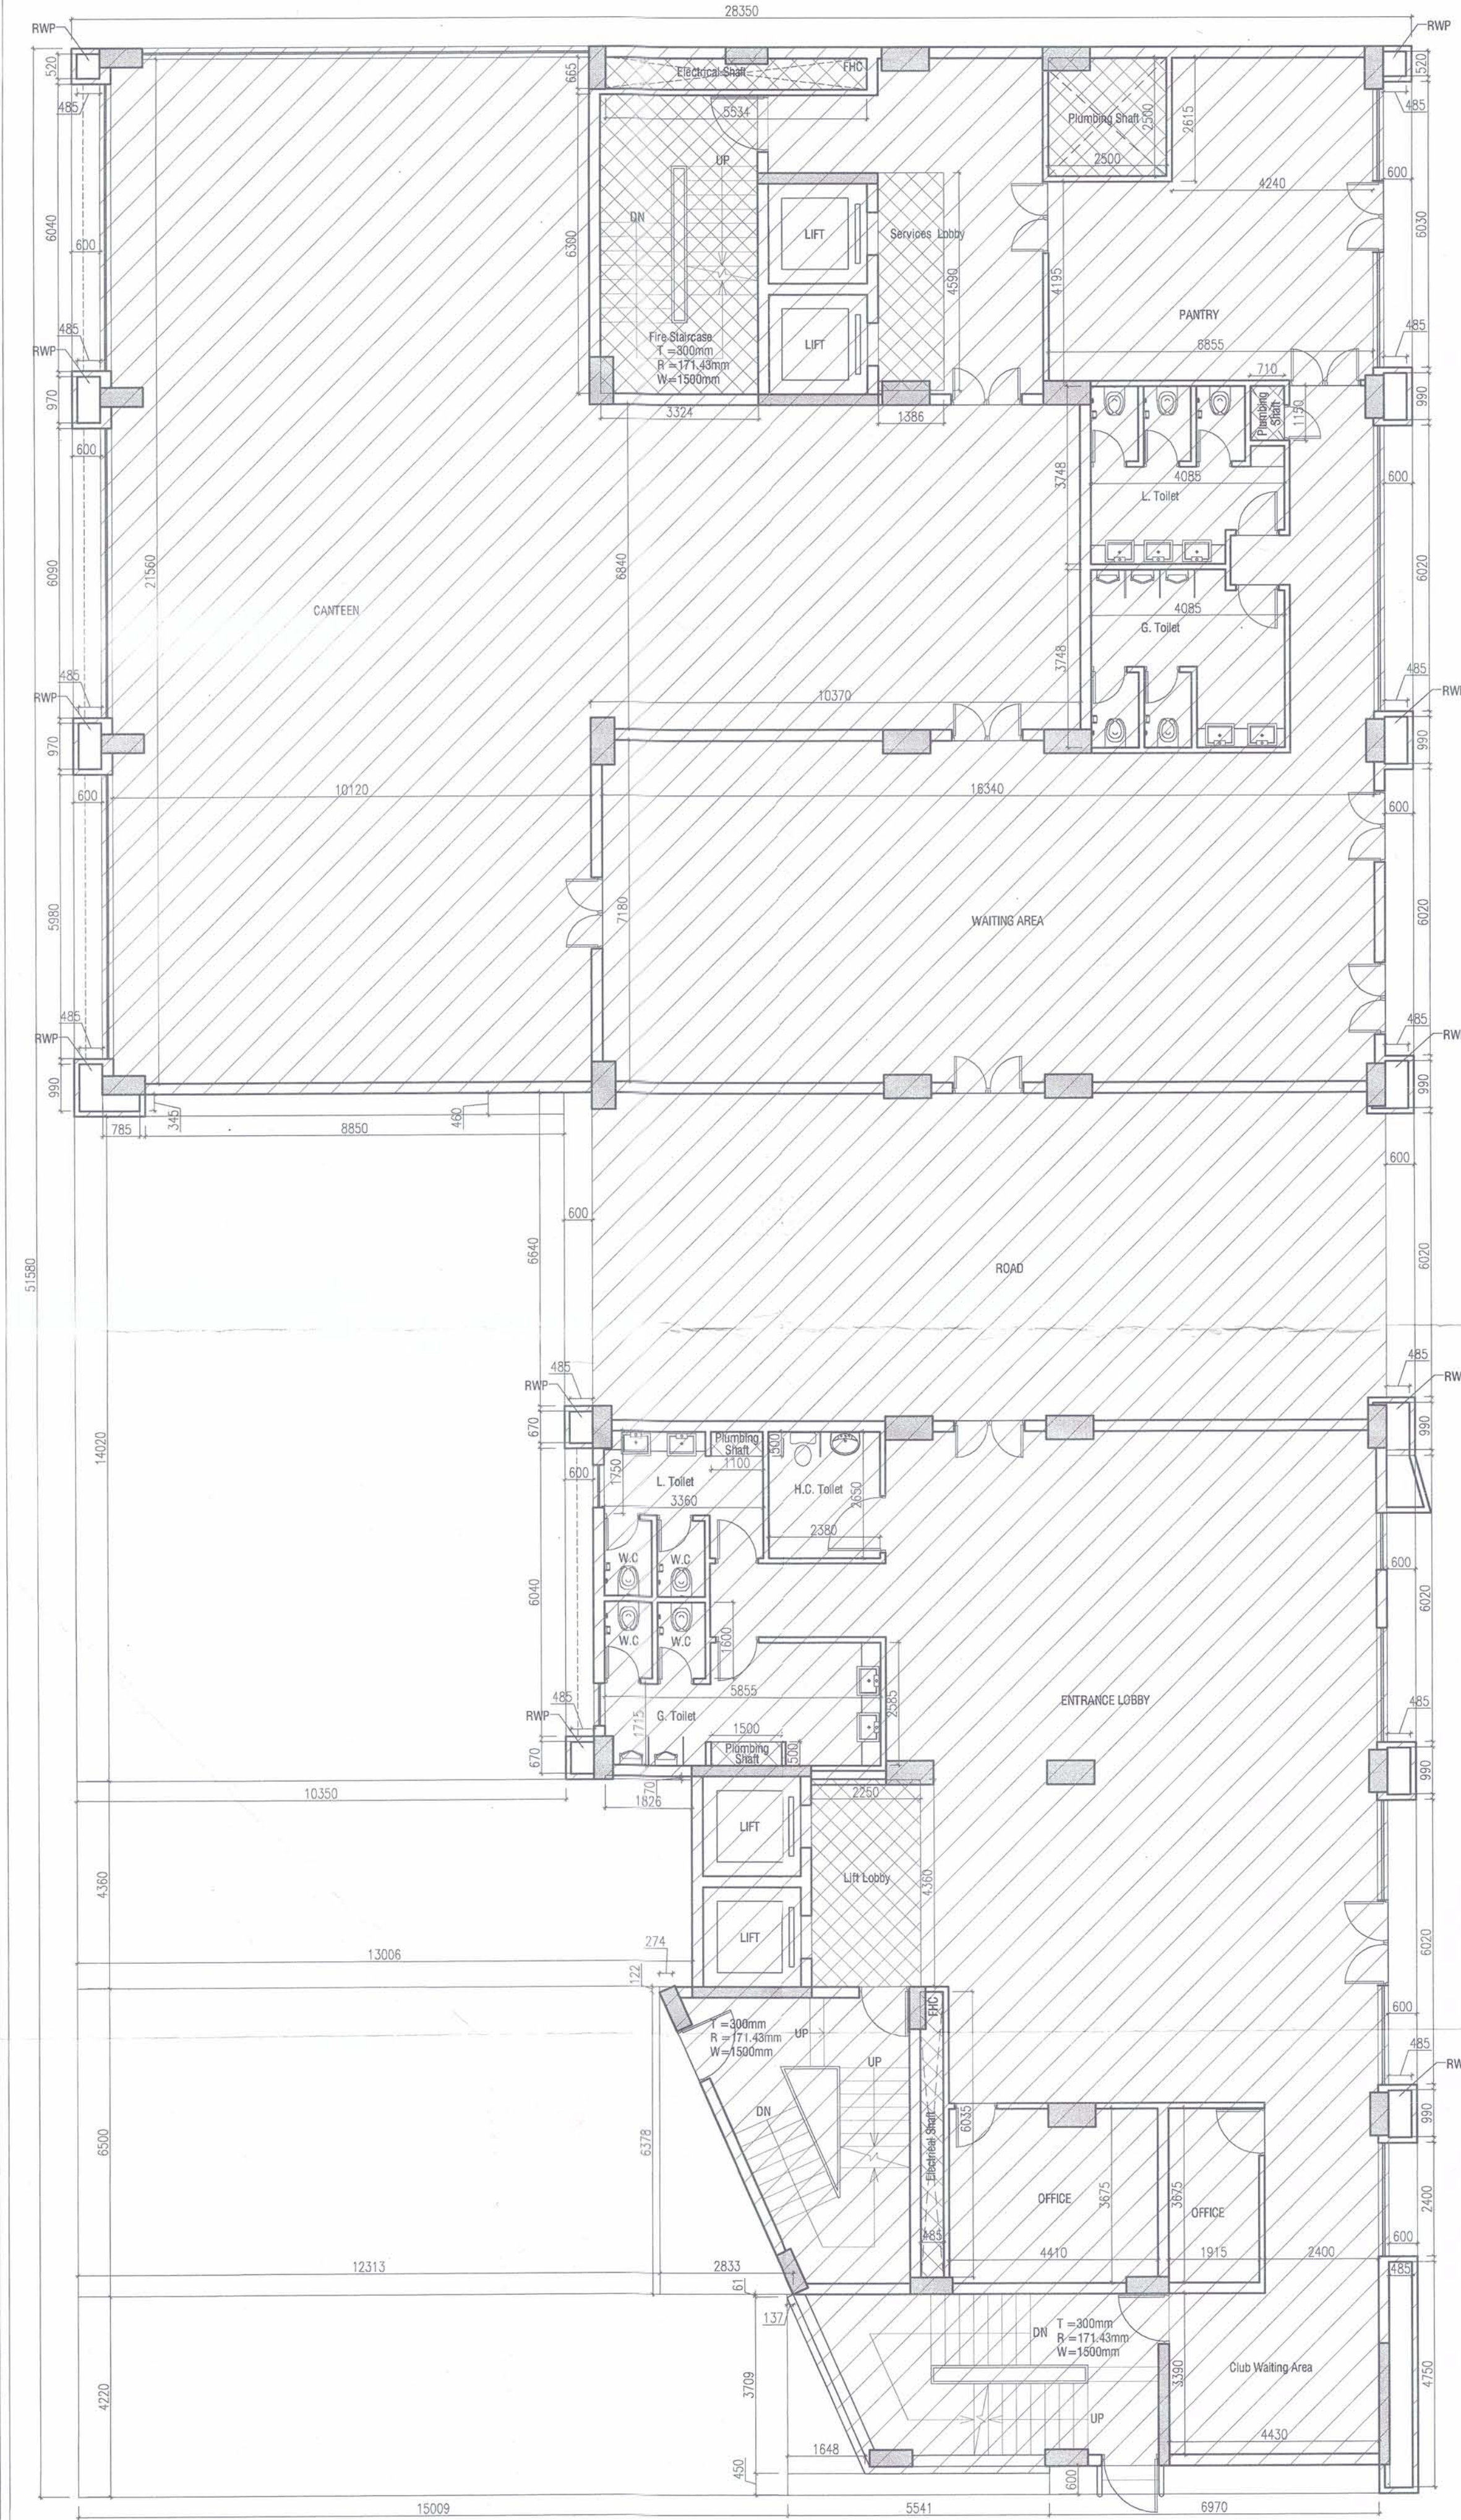

GROUND FLOOR COVERED AREA						
S.No.	Lenth		Width	No	Area in Sq.Mt.	
A	28.350		x	51.580	x 1	1462.293
Sub Total Area-1					1462.293	
1	2	0.485	x	0.520	x 1	0.504
2	0.600		x	6.040	x 1	3.624
3	2	0.485	x	0.970	x 1	0.941
4	0.600		x	6.090	x 1	3.654
5	0.600		x	5.980	x 1	3.588
6	7	0.485	x	0.990	x 1	3.361
7	0.785		x	0.345	x 1	0.271
8	8.850		x	0.460	x 1	4.071
9	0.600		x	6.640	x 1	3.984
10	2	0.485	x	0.670	x 1	0.650
11	0.600		x	6.040	x 1	3.624
12	10.350		x	14.020	x 1	145.107
13	1.826		x	0.070	x 1	0.128
14	13.006		x	4.360	x 1	56.706
15	1/2	0.274	x	0.122	x 1	0.017
16		12.313	x	6.500	x 1	80.035
17	1/2	2.833	x	6.378	x 1	9.034
18		0.137	x	0.061	x 1	0.004
19	1/2	15.009	x	4.220	x 1	63.338
20		1.648	x	3.709	x 1	3.055
21	1/2	5.541	x	0.450	x 1	2.493
22		6.970	x	0.800	x 1	4.182
23	5	0.485	x	4.750	x 1	2.304
23a		0.600	x	2.400	x 1	1.440
24		0.800	x	6.020	x 1	18.060
25	5	0.600	x	6.030	x 1	3.618
Sub Total Area-2					417.794	
TOTAL COV. AREA			SUB TOTAL AREA-1		-	SUB TOTAL AREA-2
			1462.293		-	417.794
1044.499						

GROUND FLOOR FAR & SERVICE AREA					
S.No.	Lenth		Width	No	Area In Sq.Mt.
S1	5.534	x	0.665	x 1	3.680
S2	3.324	x	6.300	x 1	20.941
S3	1.388	x	4.590	x 1	6.362
S4	2.500	x	2.500	x 1	6.250
S5	2.250	x	4.360	x 1	9.810
S6	0.485	x	6.035	x 1	2.927
S7	1.100	x	0.500	x 1	0.550
S8	1.500	x	0.500	x 1	0.750
S9	0.710	x	1.150	x 1	0.816
Sub Total Area-3					52.087
TOTAL FAR AREA	TOTAL COV. AREA	-	SUB TOTAL AREA-3		
	1044.499	-	52.087		992.412

OWNERS' SIGN: For Zestha Projects Pvt. Ltd.

ARCHITECT'S SIGN: SHASHANK SHARMA, B.Arch, C.O.A Regn. No. CA/97/22034

PROPOSED PLAN OF I.T PARK FOR, M/s ZESTHA PROJECTS (P) LTD. ON PLOT NO. 26/1, SECTOR K.P.-III, GREATER NOIDA, U.P.

CLUB BLOCK

SHEET TITLE: Ground Floor Plan & Area Detail

DRAWING NO:

A-33

SCALE: Plan 1:100, Area 1:100

DATE: 29/03/12

ARCHITECTS:

4th DIMENSION ARCHITECTURE - INTERIORS - PLANNING
C-17, Basement, ANAND NIKETAN, New Delhi - 110 021 India
PHONES : +91.11.41661137 +91.9810861137
http://www.4d-arch.com FAX : +91.11.42705425 E MAIL : mail@4d-arch.com

© & ® THIS DRAWING IS THE PROPERTY OF THE ARCHITECTS AND IS NOT TO BE COPIED OR REPRODUCED WITHOUT PERMISSION