
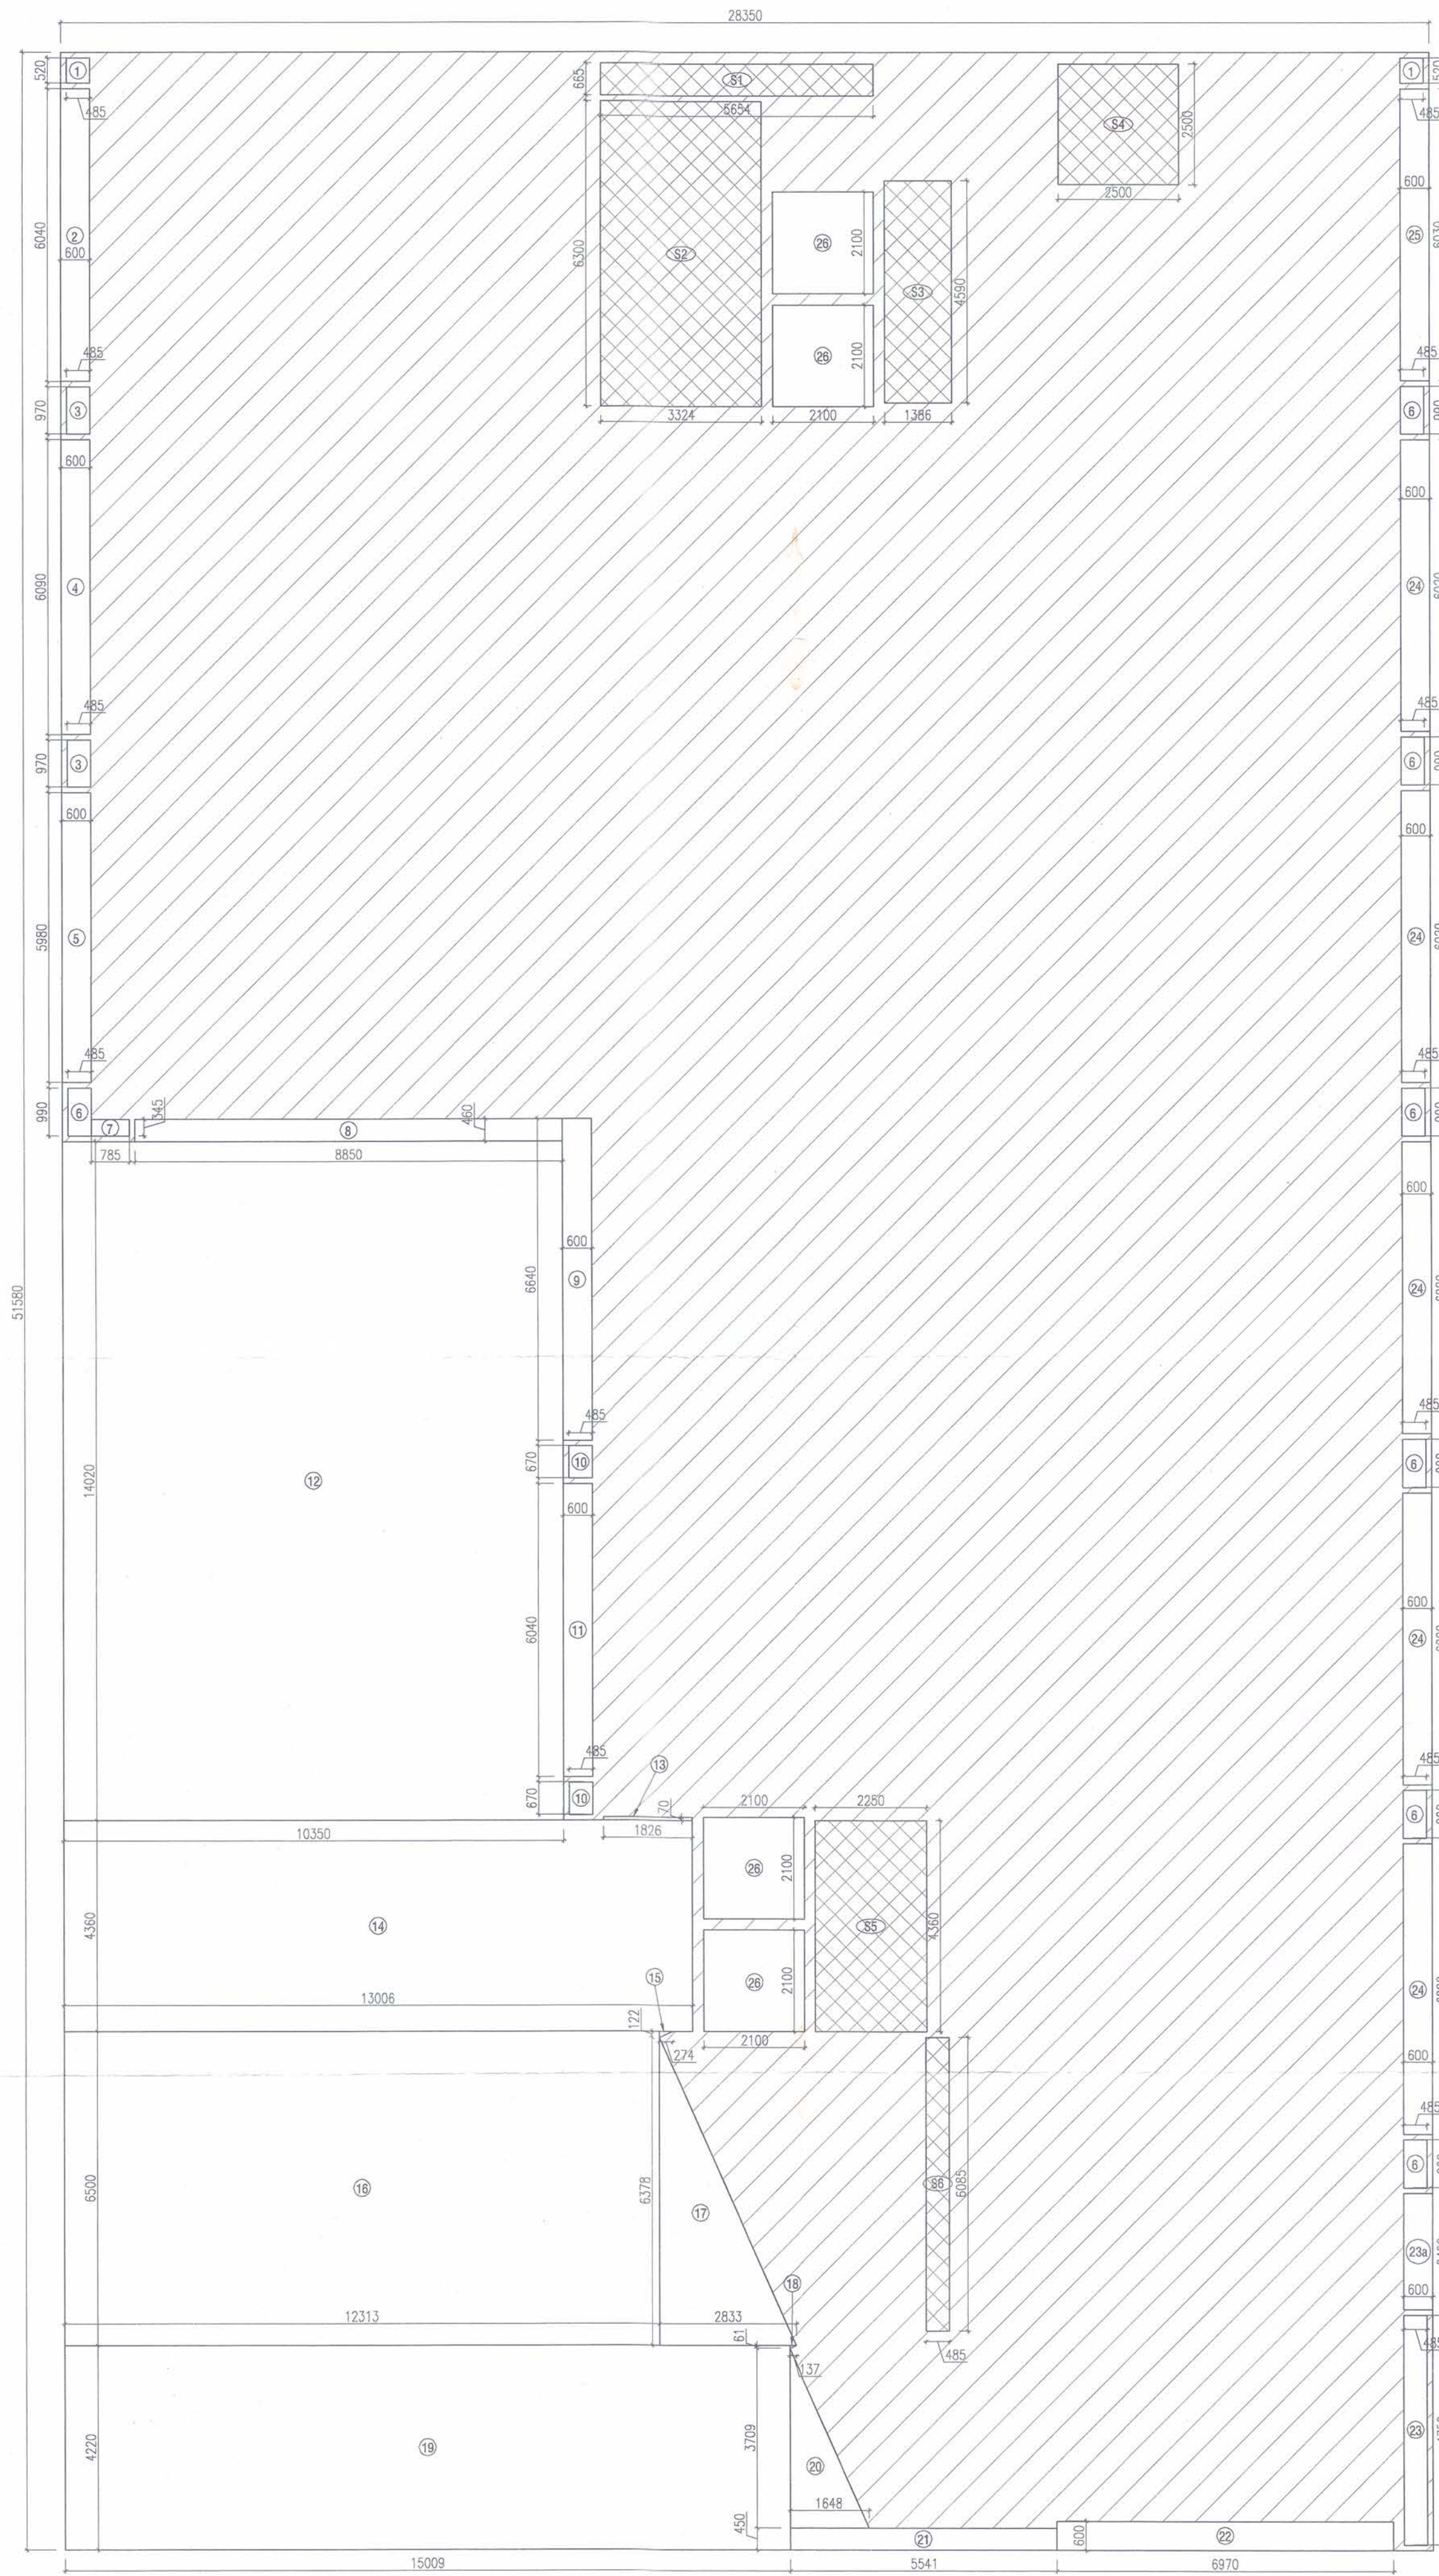


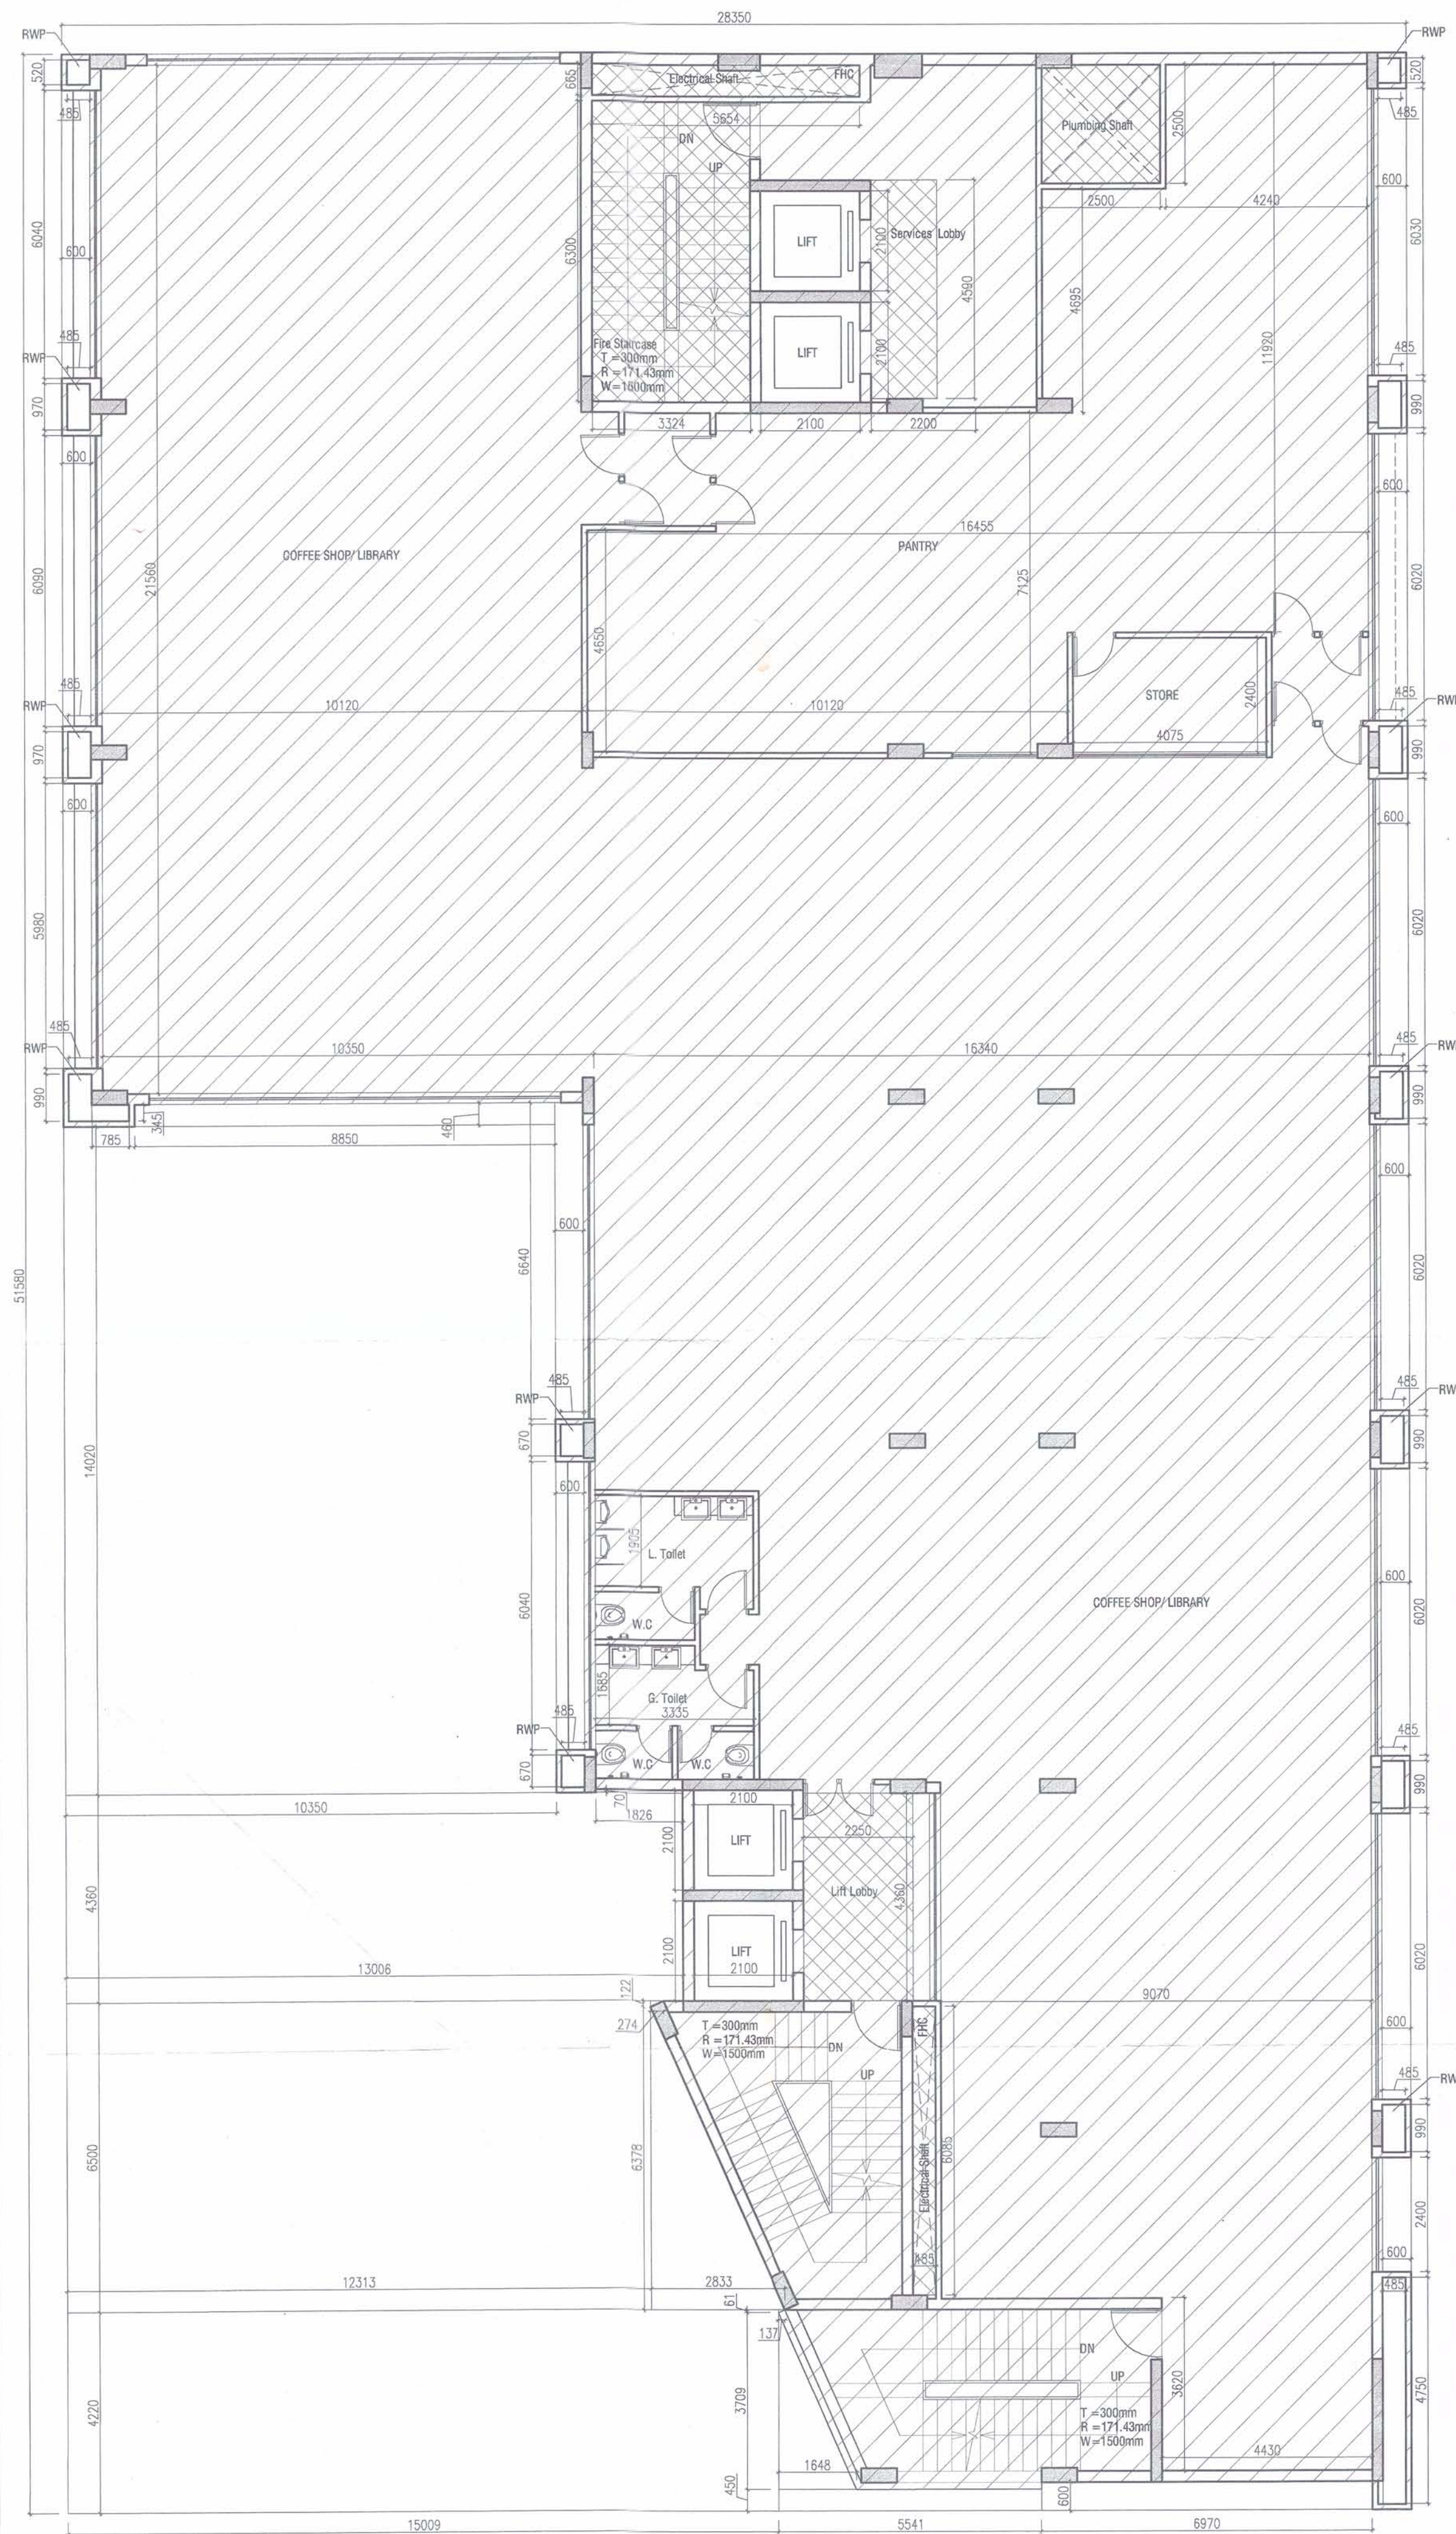

FIRST FLOOR COVERED AREA				
S.No.		Length	Width	Area in Sq.Mt.
A		28.350	x 51.580	x 1 1462.293
Sub Total Area-1				1462.293
1	2	0.485	x 0.520	x 1 0.254
2		0.800	x 6.040	x 1 3.624
3	2	0.485	x 0.970	x 1 0.941
4		0.600	x 6.090	x 1 3.654
5		0.600	x 5.980	x 1 3.588
6	7	0.485	x 0.990	x 1 3.361
7		0.785	x 0.345	x 1 0.271
8		0.850	x 0.450	x 1 0.382
9		0.600	x 6.840	x 1 4.116
10	2	0.485	x 0.870	x 1 0.850
11		0.600	x 6.040	x 1 3.624
12		10.350	x 14.020	x 1 145.107
13		1.826	x 0.070	x 1 0.128
14		13.006	x 4.360	x 1 56.706
15		0.274	x 0.122	x 1 0.034
16		12.313	x 6.500	x 1 80.035
17		2.833	x 6.378	x 1 18.064
18		0.137	x 0.061	x 1 0.008
19		15.009	x 4.220	x 1 63.338
20		1.648	x 3.709	x 1 6.117
21		5.541	x 0.450	x 1 2.493
22		6.970	x 0.600	x 1 4.182
23		0.485	x 4.750	x 1 2.304
23a		0.600	x 2.400	x 1 1.440
24	5	0.600	x 6.020	x 1 3.612
25		0.600	x 6.030	x 1 3.618
26	4	2.100	x 2.100	x 1 4.410
Sub Total Area-2				435.434
TOTAL COV. AREA		SUB TOTAL AREA-1	- SUB TOTAL AREA-2	1026.859
		1462.293	- 435.434	1026.859

FIRST FLOOR FAR & SERVICE AREA				
S.No.		Length	Width	Area in Sq.Mt.
S1		5.854	x 0.655	x 1 3.830
S2		3.324	x 6.300	x 1 20.941
S3		1.386	x 4.590	x 1 6.362
S4		2.500	x 2.500	x 1 6.250
S5		2.250	x 4.360	x 1 9.810
S6		0.485	x 6.085	x 1 2.951
Sub Total Area-3				50.074
TOTAL FAR AREA		TOTAL COV. AREA	- SUB TOTAL AREA-3	976.785
		1026.859	- 50.074	976.785

OWNERS' SIGN:
For Zestha Projects Pvt. Ltd.

ARCHITECT'S SIGN:
SI/ASHANK SHARMA
BARCH
C.O.A. Regn. No. CA/9722034

PROPOSED PLAN OF I.T PARK FOR,
M/s ZESTHA PROJECTS (P) LTD.
ON PLOT NO. 26/1, SECTOR K.P.-III,
GREATER NOIDA, U.P.

CLUB BLOCK
Greater Noida Industrial Dev Authority
APPROVED
1908/2013
Vide Letter No. 15347
Dated 20-08-2013
Valid upto Date FIVE YEARS.

SHEET TITLE:
First Floor Plan & Area Detail

DRAWING NO:
A-34

SCALE:
Plan 1:100, Area 1:100

DATE:
29/03/12

ARCHITECTS:
4th DIMENSION
ARCHITECTURE - INTERIORS - PLANNING
http://www.4d-arch.com

C-17, Basement, ANAND NIKETAN,
New Delhi - 110 021 India
PHONES : +91.11.41661137 +91.9810861137
FAX : +91.11.42705425 E MAIL : mail@4d-arch.com

© & ® THIS DRAWING IS THE PROPERTY OF THE ARCHITECTS AND IS NOT TO BE COPIED OR REPRODUCED WITHOUT PERMISSION