
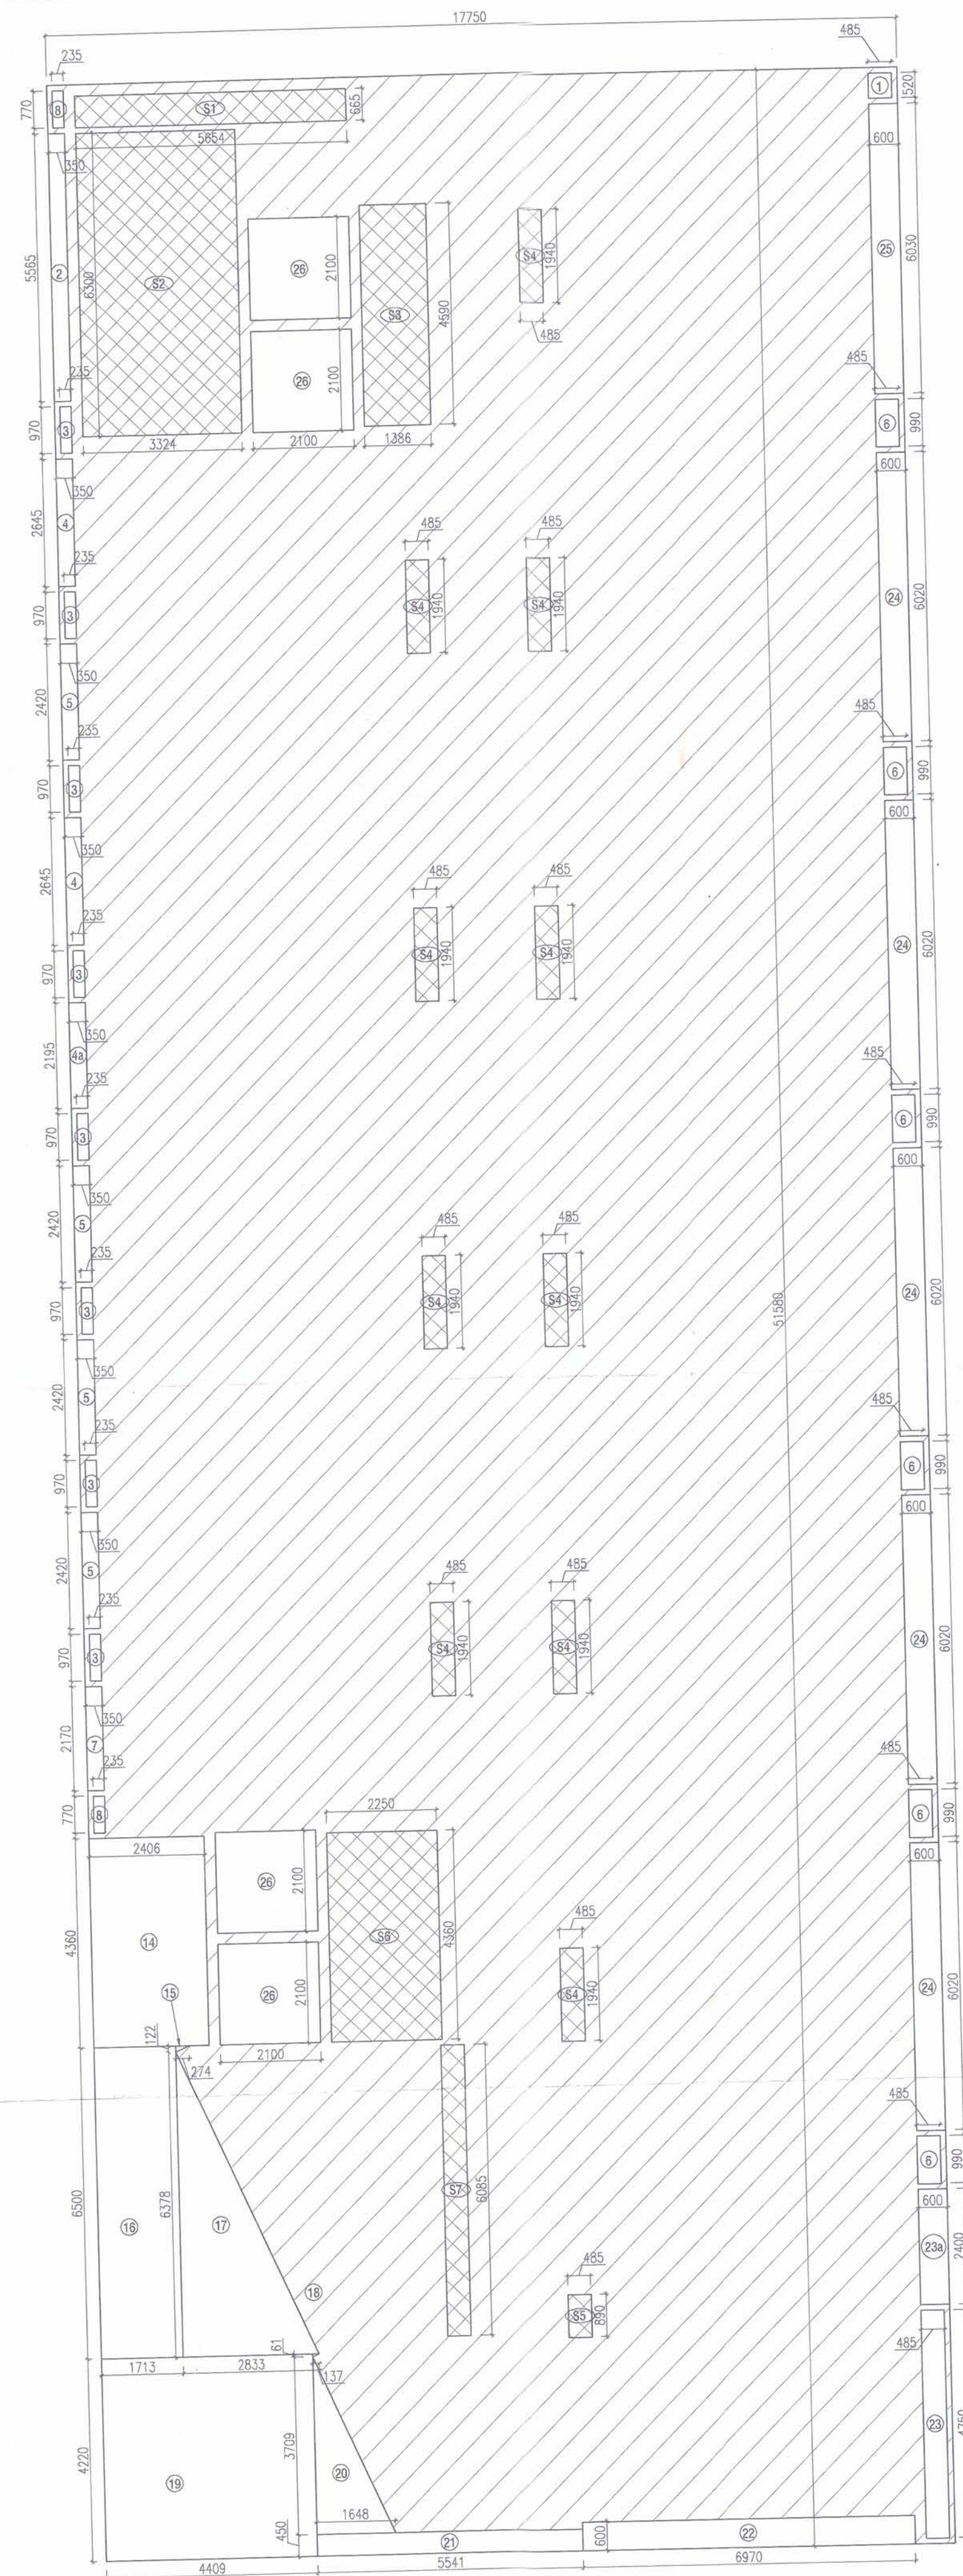


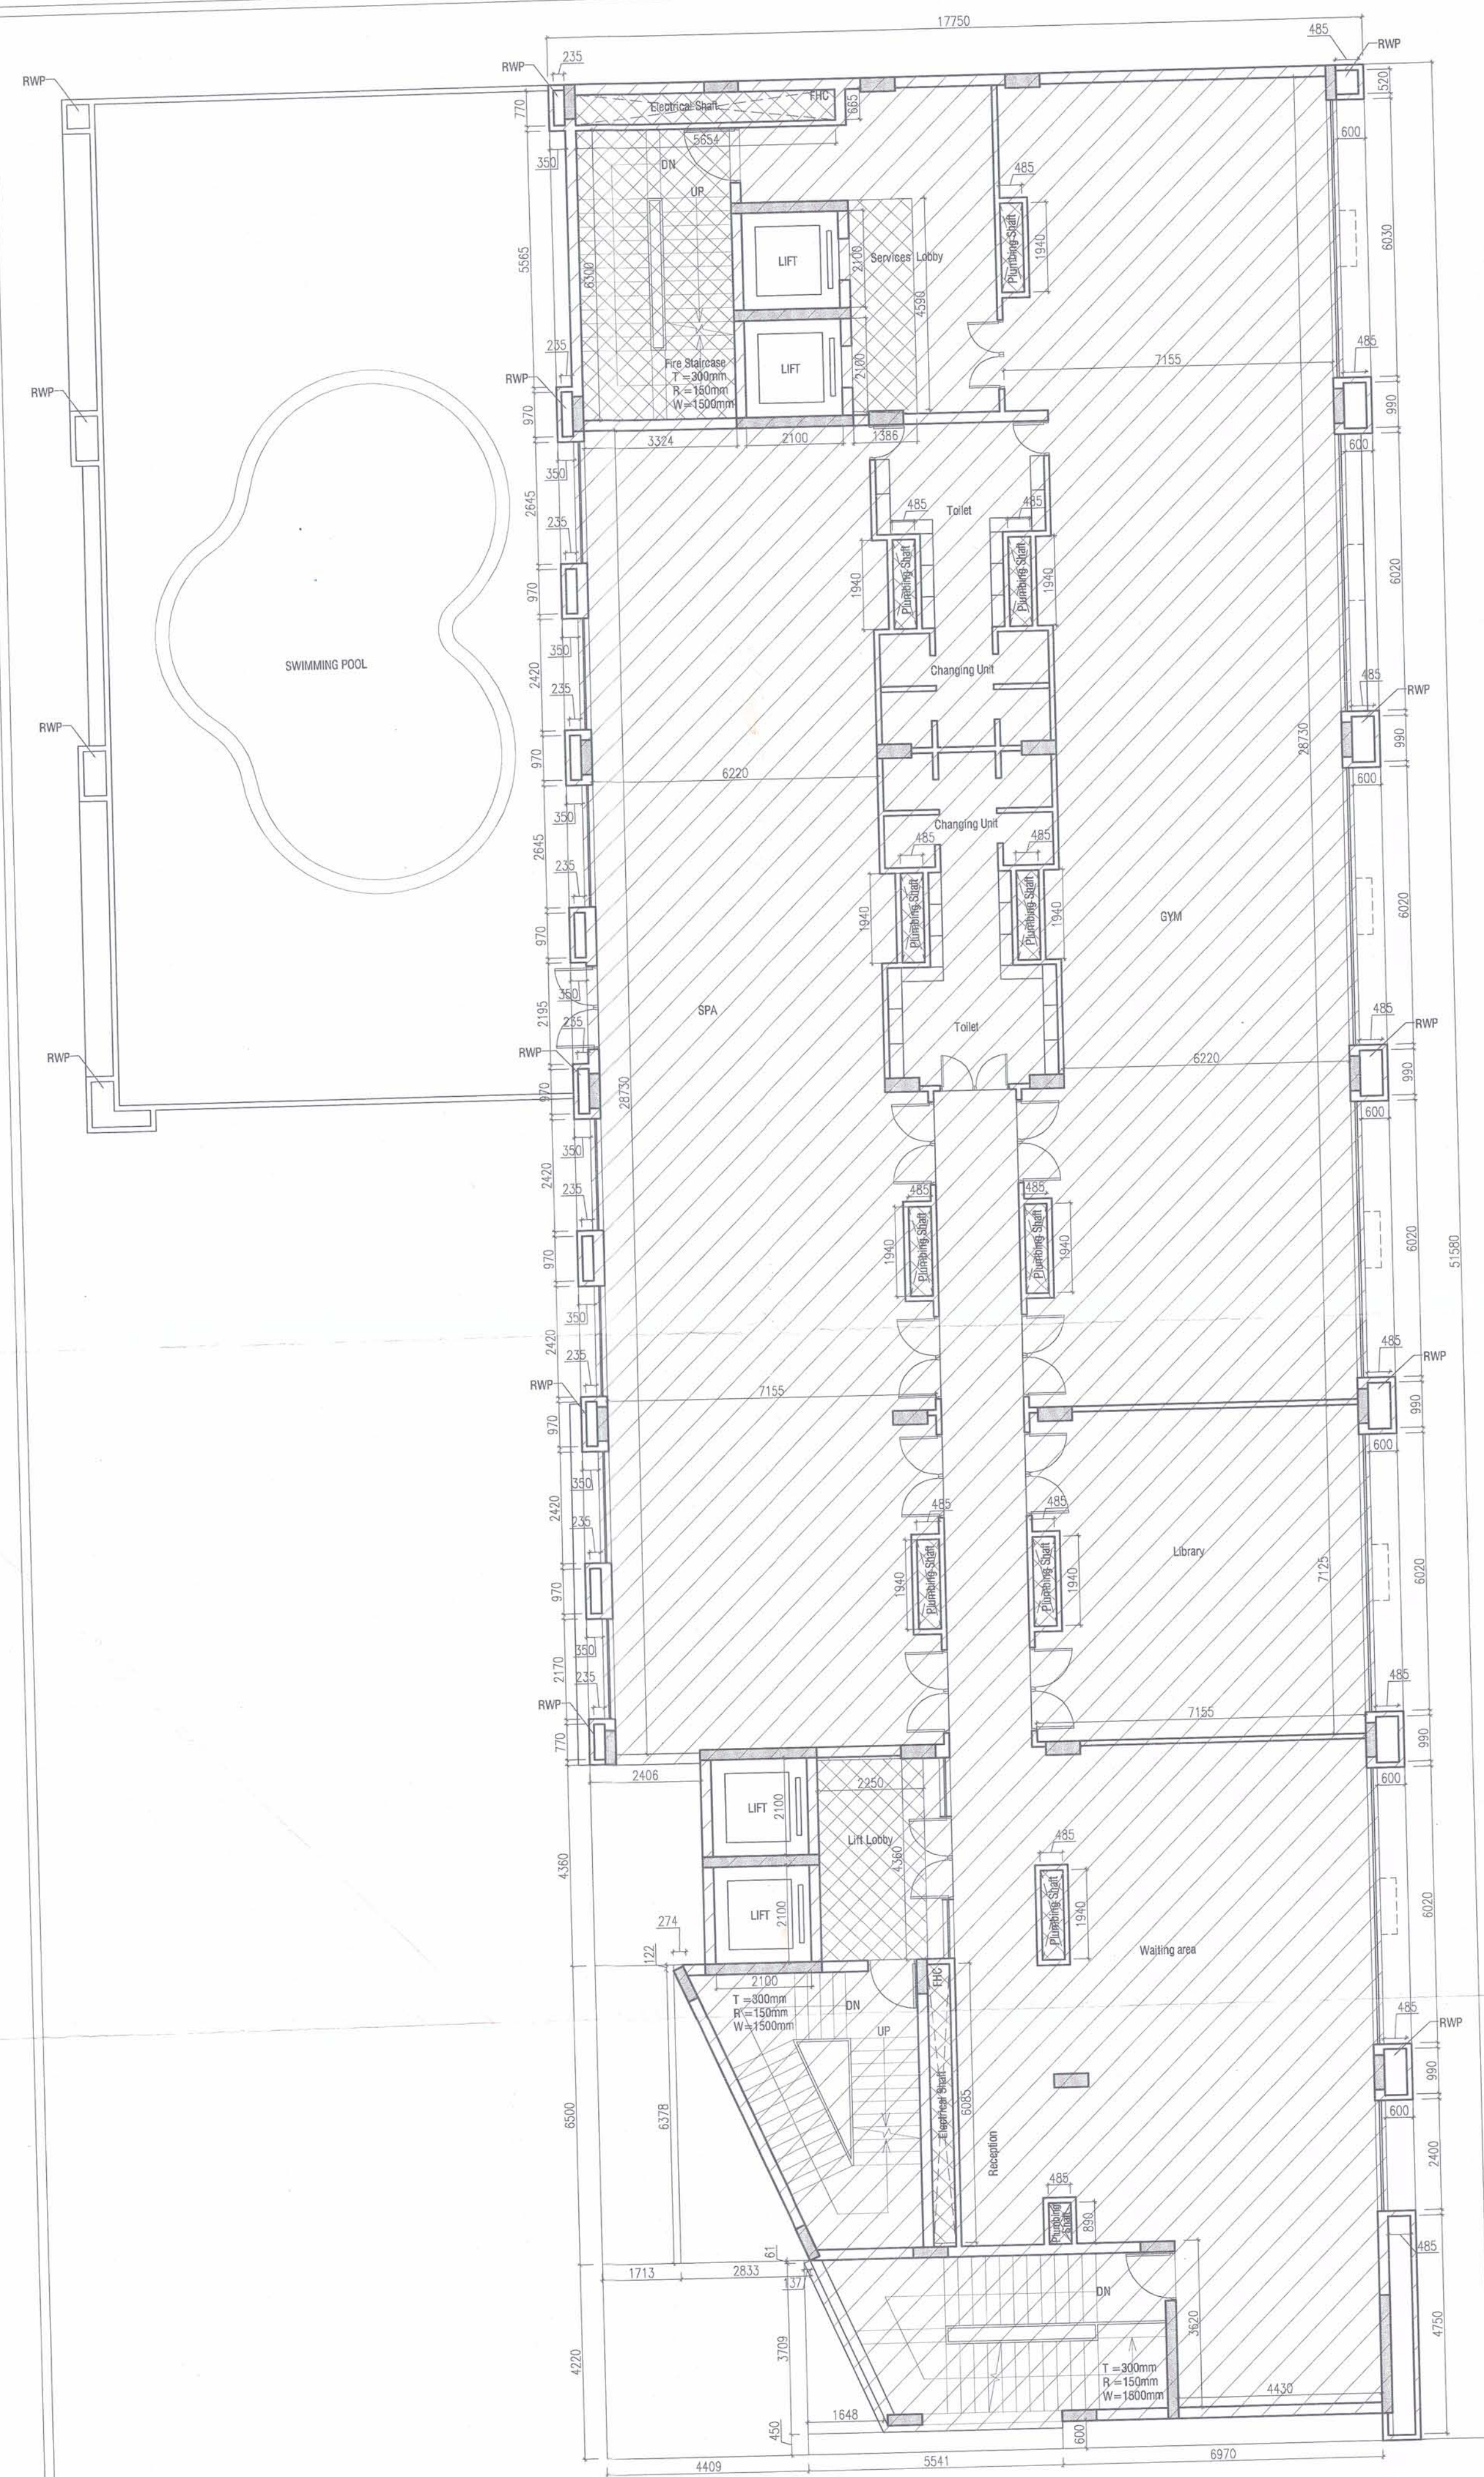

SECOND FLOOR COVERED AREA						
S.No.	Lenth		Width		No	Area In Sq.Mt.
A	17.750		x	51.580	x 1	915.545
Sub Total Area-1						915.545
1		0.485	x	0.520	x 1	0.252
2		0.350	x	5.585	x 1	1.948
3	8	0.235	x	0.970	x 1	1.824
4	2	0.350	x	2.645	x 1	1.852
4a		0.350	x	2.195	x 1	0.768
5	4	0.350	x	2.420	x 1	3.388
6	6	0.485	x	0.990	x 1	2.881
7		0.350	x	2.170	x 1	0.759
8	2	0.235	x	0.770	x 1	0.362
14		2.406	x	4.360	x 1	10.490
15	1	0.274	x	0.122	x 1	0.017
16	1	1.713	x	6.500	x 1	11.135
17	1	2.833	x	6.378	x 1	9.034
18	1	0.137	x	0.061	x 1	0.004
19		4.408	x	4.220	x 1	18.606
20	1	1.648	x	3.709	x 1	3.056
21		5.541	x	0.450	x 1	2.493
22		6.970	x	0.600	x 1	4.182
23		0.485	x	4.750	x 1	2.304
23a		0.600	x	2.400	x 1	1.440
24	5	0.600	x	6.020	x 1	18.060
25		0.600	x	6.030	x 1	3.618
26	4	2.100	x	2.100	x 1	17.640
Sub Total Area-2						116.113
TOTAL COV. AREA					-	799.432
SUB TOTAL AREA-1					-	915.545
SUB TOTAL AREA-2					-	116.113

SECOND FLOOR FAR & SERVICE AREA						
S.No.		Length		Width	No	Area In Sq.Mt.
S1		5.854	x	0.665	x 1	3.769
S2		3.324	x	6.300	x 1	20.941
S3		1.385	x	4.590	x 1	6.357
S4		0.485	x	1.940	x 10	9.408
S5		0.485	x	0.890	x 1	0.432
S6		2.250	x	4.360	x 1	9.810
S7		0.485	x	6.085	x 1	2.951
Sub Total Area-3						53.660
TOTAL FAR AREA		TOTAL COV. AREA		-	SUB TOTAL AREA-3	
		799.432	-	53.660	745.772	

Greater Noida Industrial Dev. Authority
APPROVED
 1408/Vol 2/5247 Dated 20-08-2012
 Valid upto Date FIVE YEARS
 G.M. (Planning) Dr. Gen. Manager (Planning)
 Drawing Checked & Verified By
 Manager & Sk. (Planner)

OWNERS' SIGN: For Zestha Projects Pvt. Ltd.	ARCHITECT'S SIGN: SI (ASHANK SHARMA) BARCH C.O.A. Regn. No. CA/9722034
PROPOSED PLAN OF I.T PARK FOR, M/s ZESTHA PROJECTS (P) LTD. ON PLOT NO. 26/1, SECTOR K.P.-III, GREATER NOIDA, U.P.	
CLUB BLOCK	
SHEET TITLE: Second Floor Plan & Area Detail	
DRAWING NO: A-35	
SCALE: Plan 1:100, Area 1:100	DATE: 29/03/12
ARCHITECTS: 4th DIMENSION ARCHITECTURE-INTERIORS-PLANNING http://www.4d-arch.com	
C-17, Basement, ANAND NIKETAN, New Delhi - 110 021 India PHONES : +91.11.41661137 +91.9810861137 FAX : +91.11.42705425 E-MAIL : mail@4d-arch.com	
© & ® THIS DRAWING IS THE PROPERTY OF THE ARCHITECTS AND IS NOT TO BE COPIED OR REPRODUCED WITHOUT PERMISSION	