
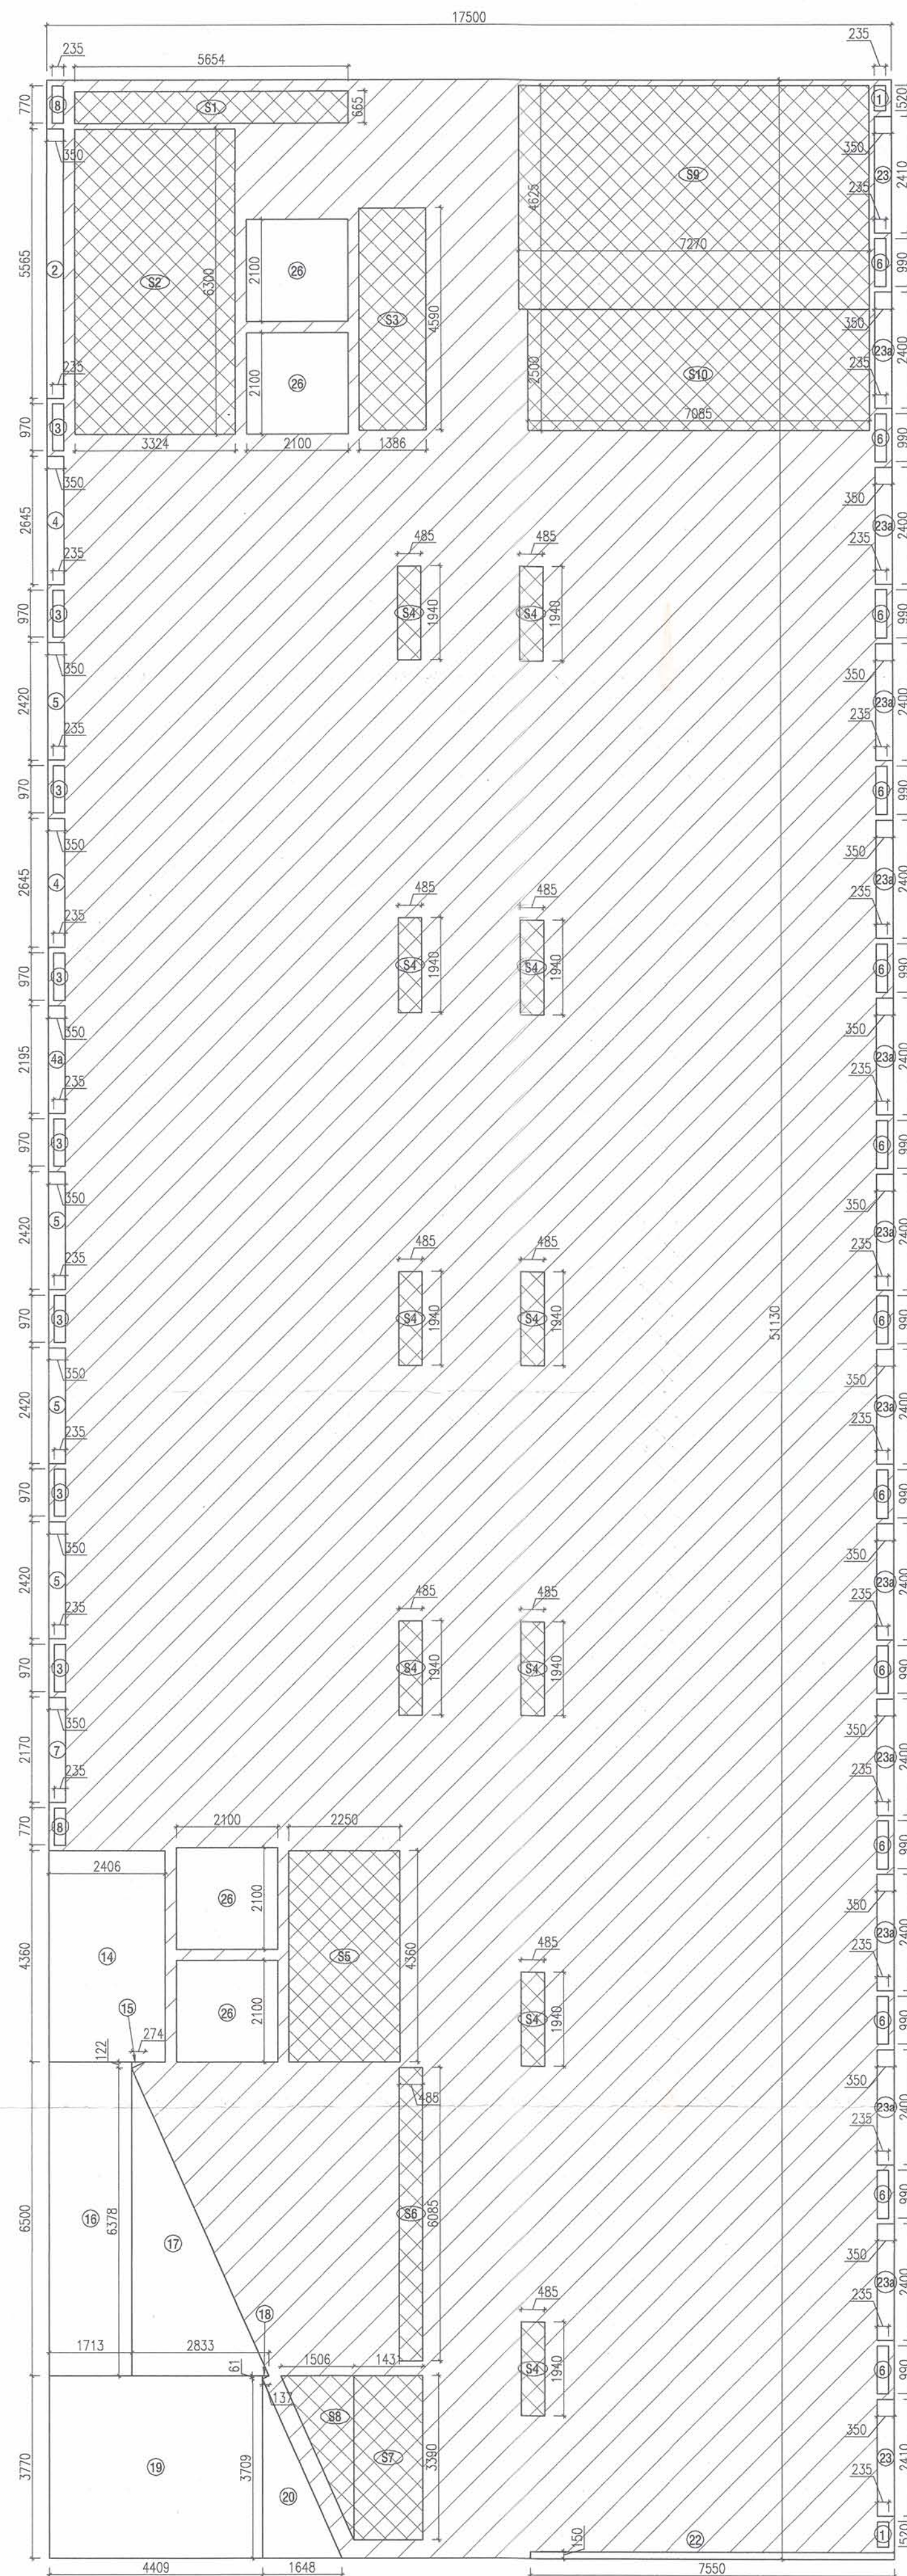


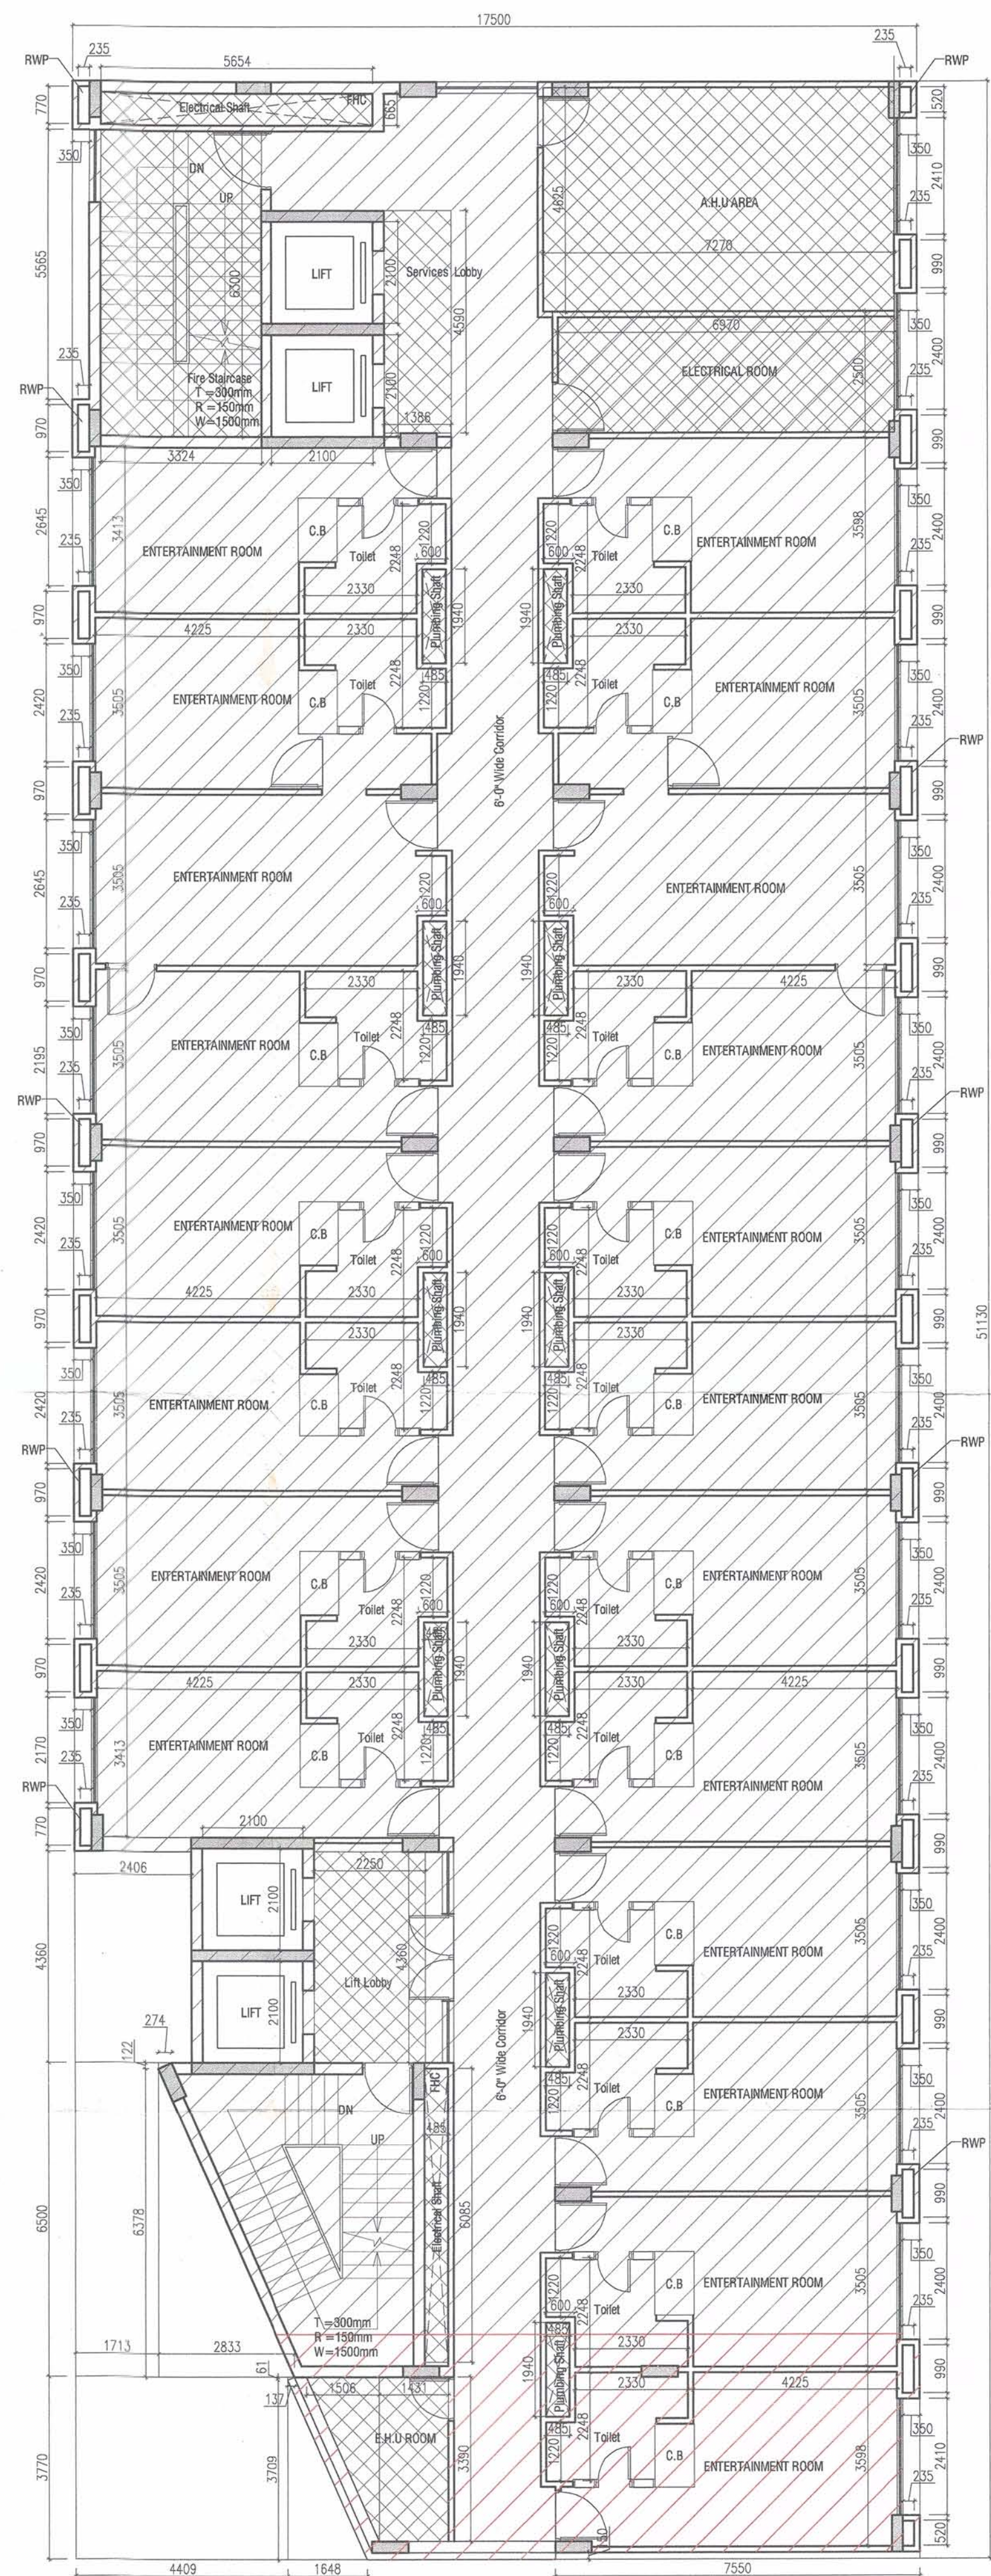

3DR TO 7 TH FLOOR MLU COVERED AREA						
S.No.		Length		Width	No	Area In Sq.Mt.
A		17.500	x	51.130	x 1	894.775
Sub Total Area-1						894.775
1	2	0.235	x	0.520	x 1	0.244
2		0.350	x	5.565	x 1	1.948
3	8	0.235	x	0.970	x 1	1.824
4	2	0.350	x	2.420	x 1	1.694
4a	2	0.350	x	2.195	x 1	0.768
5	4	0.350	x	2.420	x 1	3.388
6	13	0.235	x	0.990	x 1	3.024
7		0.350	x	2.170	x 1	0.759
8	2	0.235	x	0.770	x 1	0.362
14		2.405	x	4.360	x 1	10.480
15	1	0.274	x	0.122	x 1	0.017
16	1	1.713	x	6.500	x 1	11.135
17	1	2.833	x	6.378	x 1	9.034
18	1	0.137	x	0.061	x 1	0.004
19		4.408	x	3.770	x 1	16.822
20	1	1.648	x	3.709	x 1	3.056
22		7.550	x	0.150	x 1	1.133
23	2	0.350	x	2.410	x 1	1.687
23a	12	0.350	x	2.400	x 1	10.080
26	4	2.100	x	2.100	x 1	17.640
Sub Total Area-2						94.909
				SUB TOTAL AREA-1	-	SUB TOTAL AREA-2
TOTAL COV. AREA				894.775	-	94.909
						799.866

SDR TO 7 TH FLOOR FAR & SERVICE AREA						
S.No.		Length		Width	No	Area In Sq.Mt.
S1		5.654	x	0.865	x 1	3.760
S2		3.324	x	6.300	x 1	20.941
S3		1.386	x	4.590	x 1	6.362
S4		0.485	x	1.940	x 10	9.409
S5		2.250	x	4.360	x 1	9.810
S6		0.485	x	6.085	x 1	2.951
S7		1.431	x	3.390	x 1	4.851
S8	1	1.506	x	3.390	x 1	2.553
S9		7.270	x	4.625	x 1	33.624
S10		7.085	x	2.500	x 1	17.713
Sub Total Area-3						111.973
TOTAL MLU FAR AREA		TOTAL COV. AREA	-	SUB TOTAL AREA-3		
		799.866	-	111.973		687.893

Greater Noida Industrial Dev. Authority
 1900/Vol-3/5347
APPROVED
 Vide Letter No. 20-057
 Valid upto Date FIVE YEARS
 2013
 G.M. (Planning)
 Dr. Geeta Manager (Planning)
 Drawing Checked & Verified By
 Manager SE (Planning)

OWNERS' SIGN:
 For Zestha Projects Pvt. Ltd.
 Director
 ARCHITECT'S SIGN:
 SHASHANK SHARMA
 B.A.R.C.H.
 C.O.A. Regn. No. CA/97/22034

PROPOSED PLAN OF I.T PARK FOR,
 M/s ZESTHA PROJECTS (P) LTD.
 ON PLOT NO. 26/1, SECTOR K.P.-III,
 GREATER NOIDA, U.P.

CLUB BLOCK

SHEET TITLE:
 Typical Floor (3rd. To 7th.) Floor Plan & Area Detail

DRAWING NO:
A-36

SCALE:
 Plan 1:100, Area 1:100

DATE:
 29/03/12

ARCHITECTS:
4th DIMENSION
 ARCHITECTURE - INTERIORS - PLANNING
 http://www.4d-arch.com

C-17, Basement, ANAND NIKETAN,
 New Delhi - 110 021 India
 PHONES : +91.11.41661137 +91.9810861137
 FAX : +91.11.42705425 E MAIL: mail@4d-arch.com

© & ® THIS DRAWING IS THE PROPERTY OF THE ARCHITECTS AND IS NOT TO BE COPIED OR REPRODUCED WITHOUT PERMISSION