



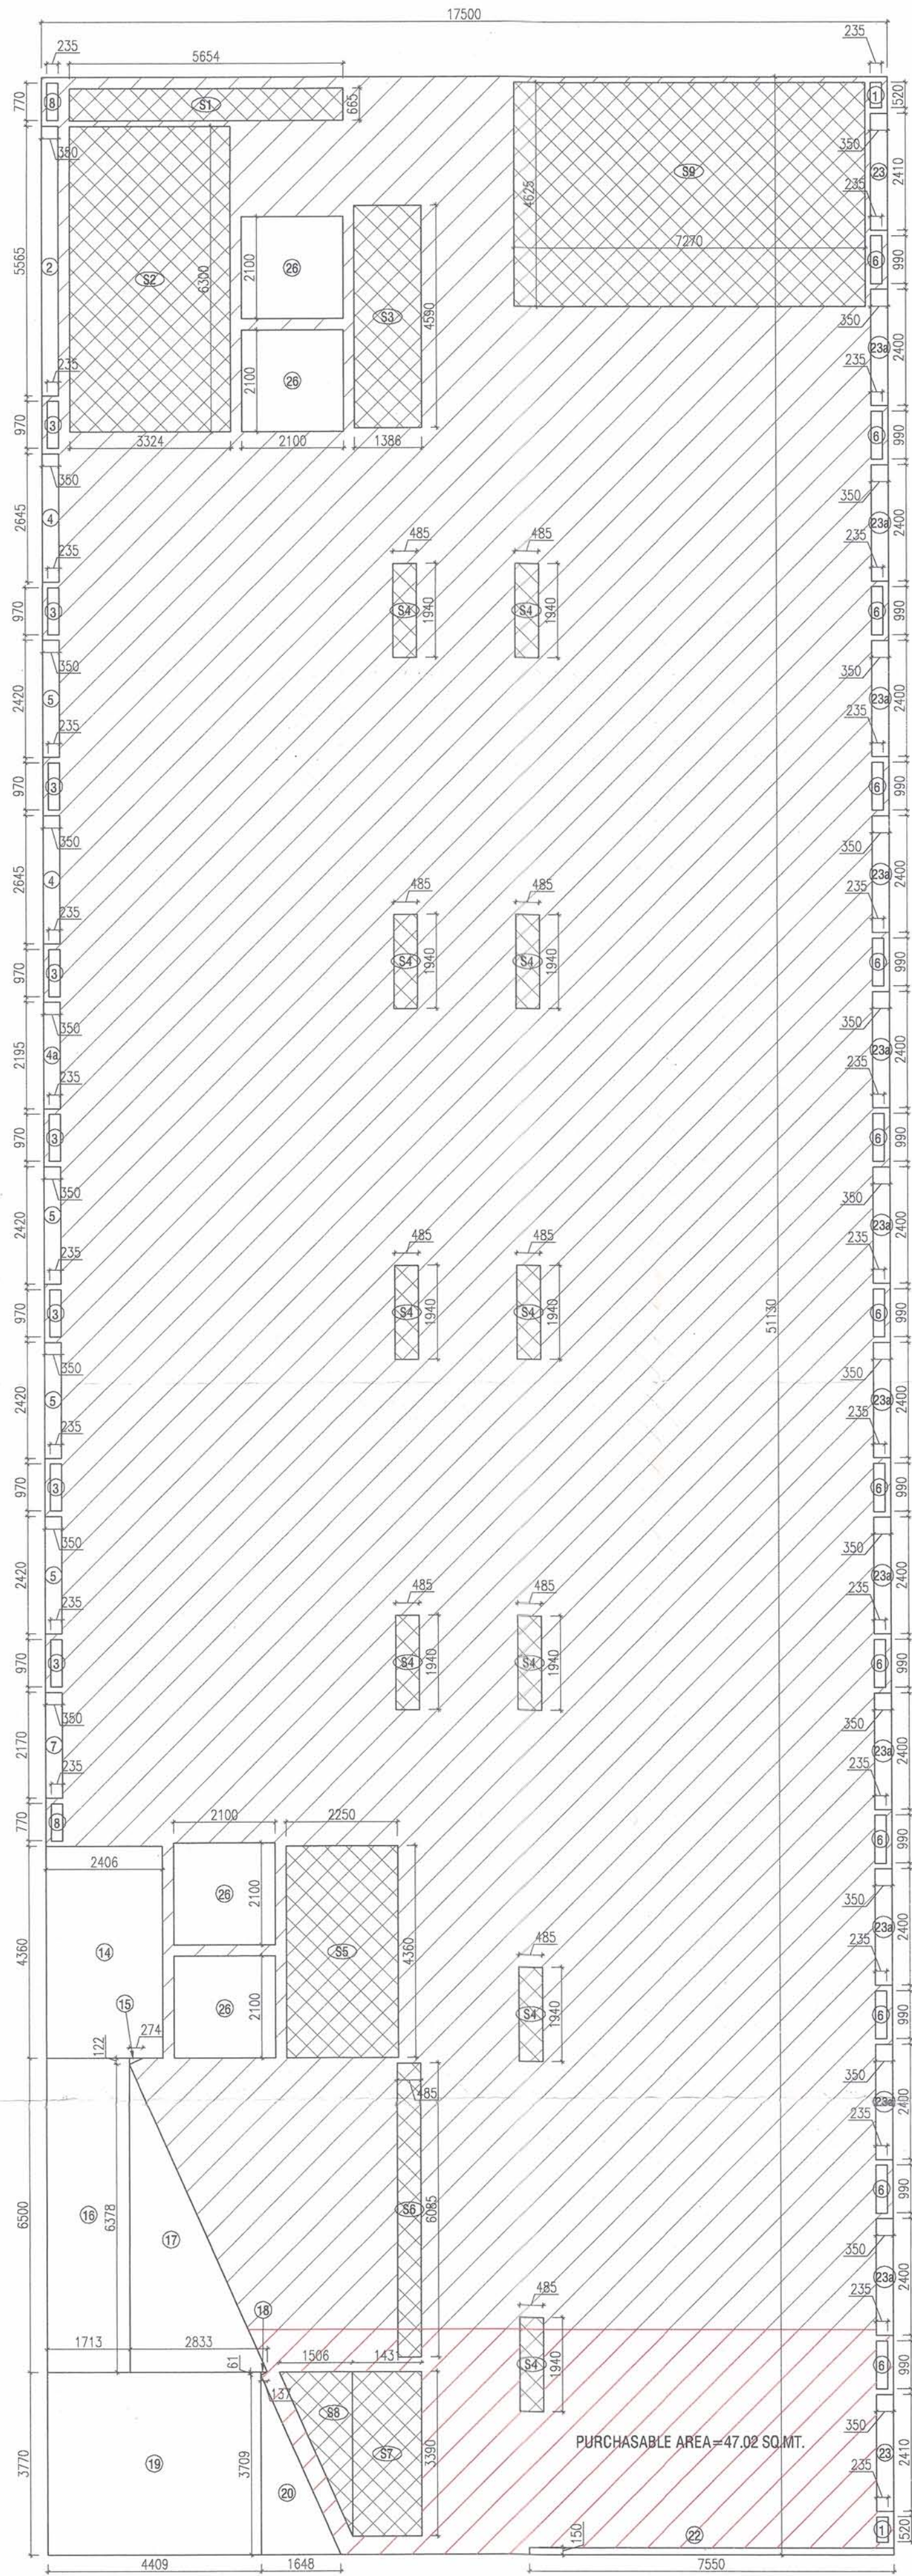

8TH FLOOR RESIDENTIAL COVERED AREA				
S.No.	Lenth	Width	No	Area In Sq.Mt.
A	17.500	x	51.130	x 1
Sub Total Area-1				
1	2	0.235	x	0.520
2		0.350	x	5.565
3	8	0.235	x	0.970
4	2	0.350	x	2.420
4a		0.350	x	2.195
5	4	0.350	x	2.420
6	13	0.235	x	0.990
7		0.350	x	2.170
8	2	0.235	x	0.770
14		2.409	x	4.360
15		0.274	x	0.122
16		1.713	x	6.500
17		2.833	x	6.378
18		0.137	x	0.061
19		4.409	x	3.770
20		1.648	x	3.709
22		7.550	x	0.150
23	2	0.350	x	2.410
23a	12	0.350	x	2.400
26	4	2.100	x	2.100
Sub Total Area-2				
TOTAL COV. AREA				
SUB TOTAL AREA-1				
SUB TOTAL AREA-2				
894.775				
94.909				
799.866				

3RD TO 7 TH FLOOR FAR & SERVICE AREA				
S.No.	Lenth	Width	No	Area In Sq.Mt.
S1	5.654	x	0.665	x 1
S2	3.324	x	6.300	x 1
S3	1.386	x	4.590	x 1
S4	0.485	x	1.940	x 10
S5	2.250	x	4.360	x 1
S6	0.485	x	6.085	x 1
S7	1.431	x	3.390	x 1
S8	1.506	x	3.390	x 1
S9	7.270	x	4.625	x 1
Sub Total Area-3				
TOTAL COV. AREA				
SUB TOTAL AREA-3				
799.866				
94.261				
705.605				

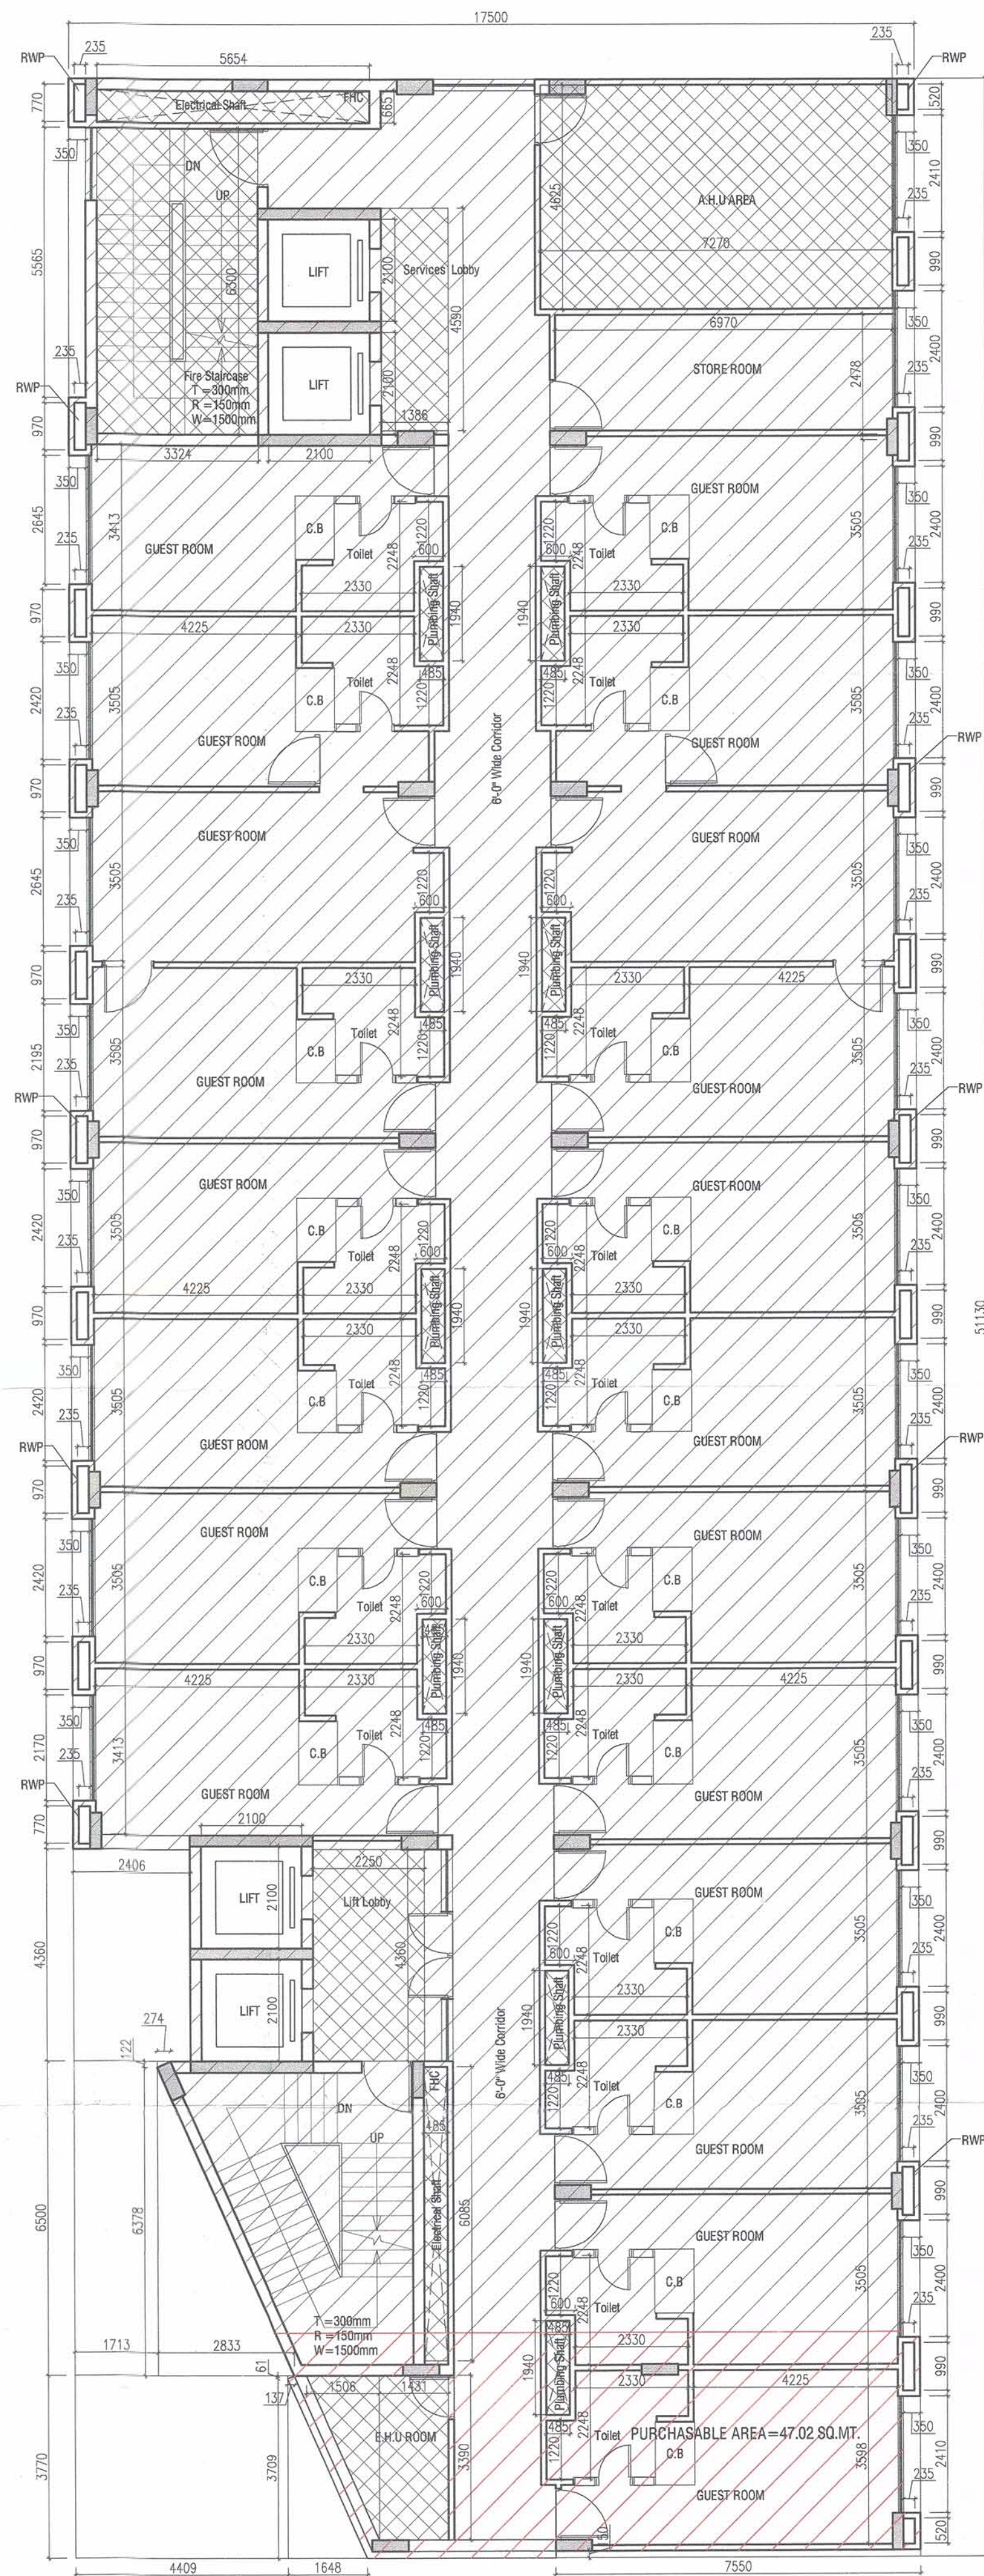

OWNERS' SIGN: For Zestha Projects Pvt. Ltd.
 ARCHITECT'S SIGN: SHASHANK SHARMA
 BARCH
 C.O.A. Regn. No. CA/97/22034

PROPOSED PLAN OF I.T PARK FOR,
 M/s ZESTHA PROJECTS (P) LTD.
 ON PLOT NO. 26/1, SECTOR K.P.-III,
 GREATER NOIDA, U.P.

CLUB BLOCK

SHEET TITLE:
 Typical Floor (8th. & 9th.) Floor Plan & Area Detail

DRAWING NO:
A-36A

SCALE:
 Plan 1:100, Area 1:100

DATE:
 29/03/12

ARCHITECTS:
4th DIMENSION
 ARCHITECTURE - INTERIORS - PLANNING
 http://www.4d-arch.com

C-17, Basement, ANAND NIKETAN,
 New Delhi - 110 021
 INDIA
 PHONES : +91.11.41661137 +91.9810861137
 FAX : +91.11.42705425 E MAIL : mail@4d-arch.com

© & ® THIS DRAWING IS THE PROPERTY OF THE ARCHITECTS AND IS NOT TO BE COPIED OR REPRODUCED WITHOUT PERMISSION