
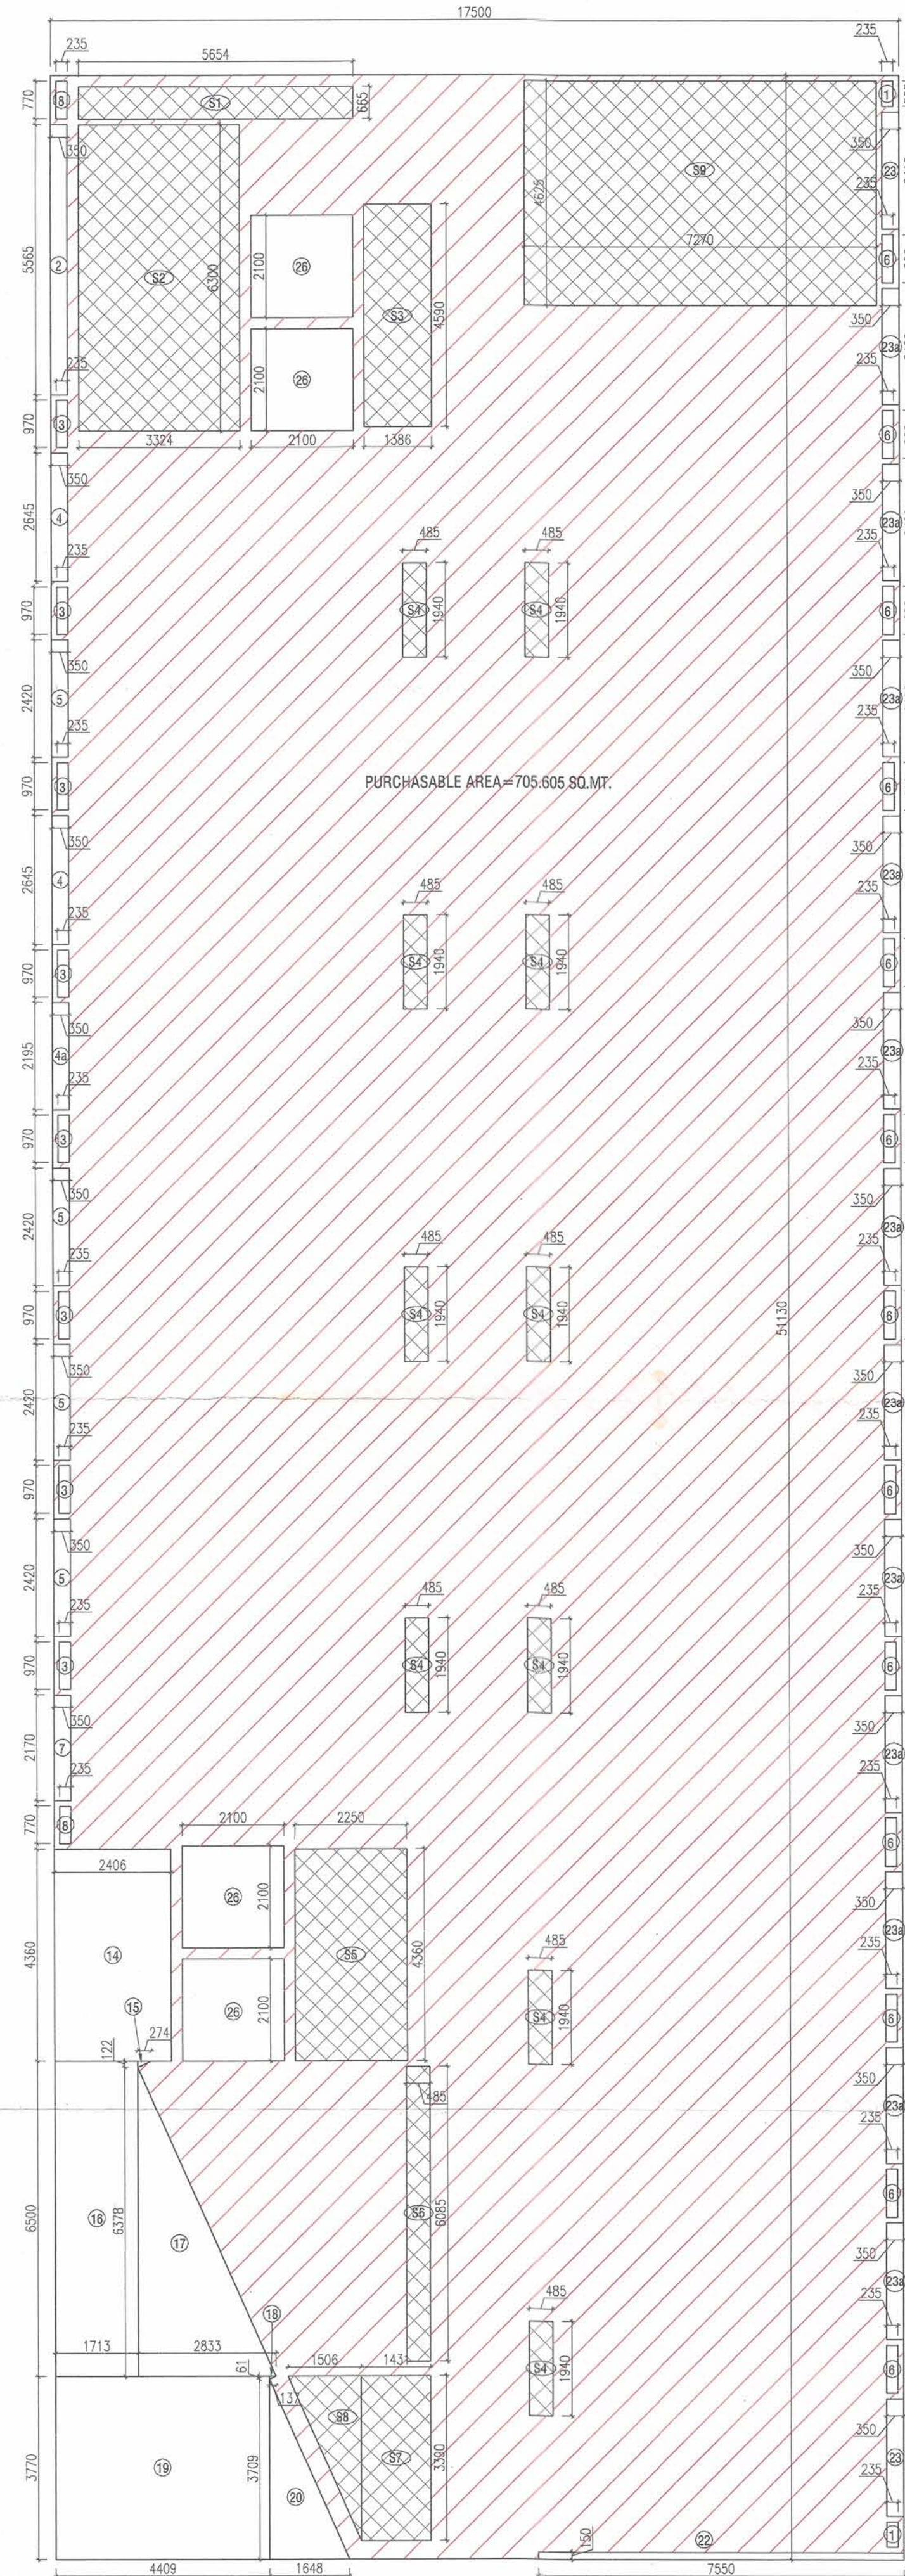


332

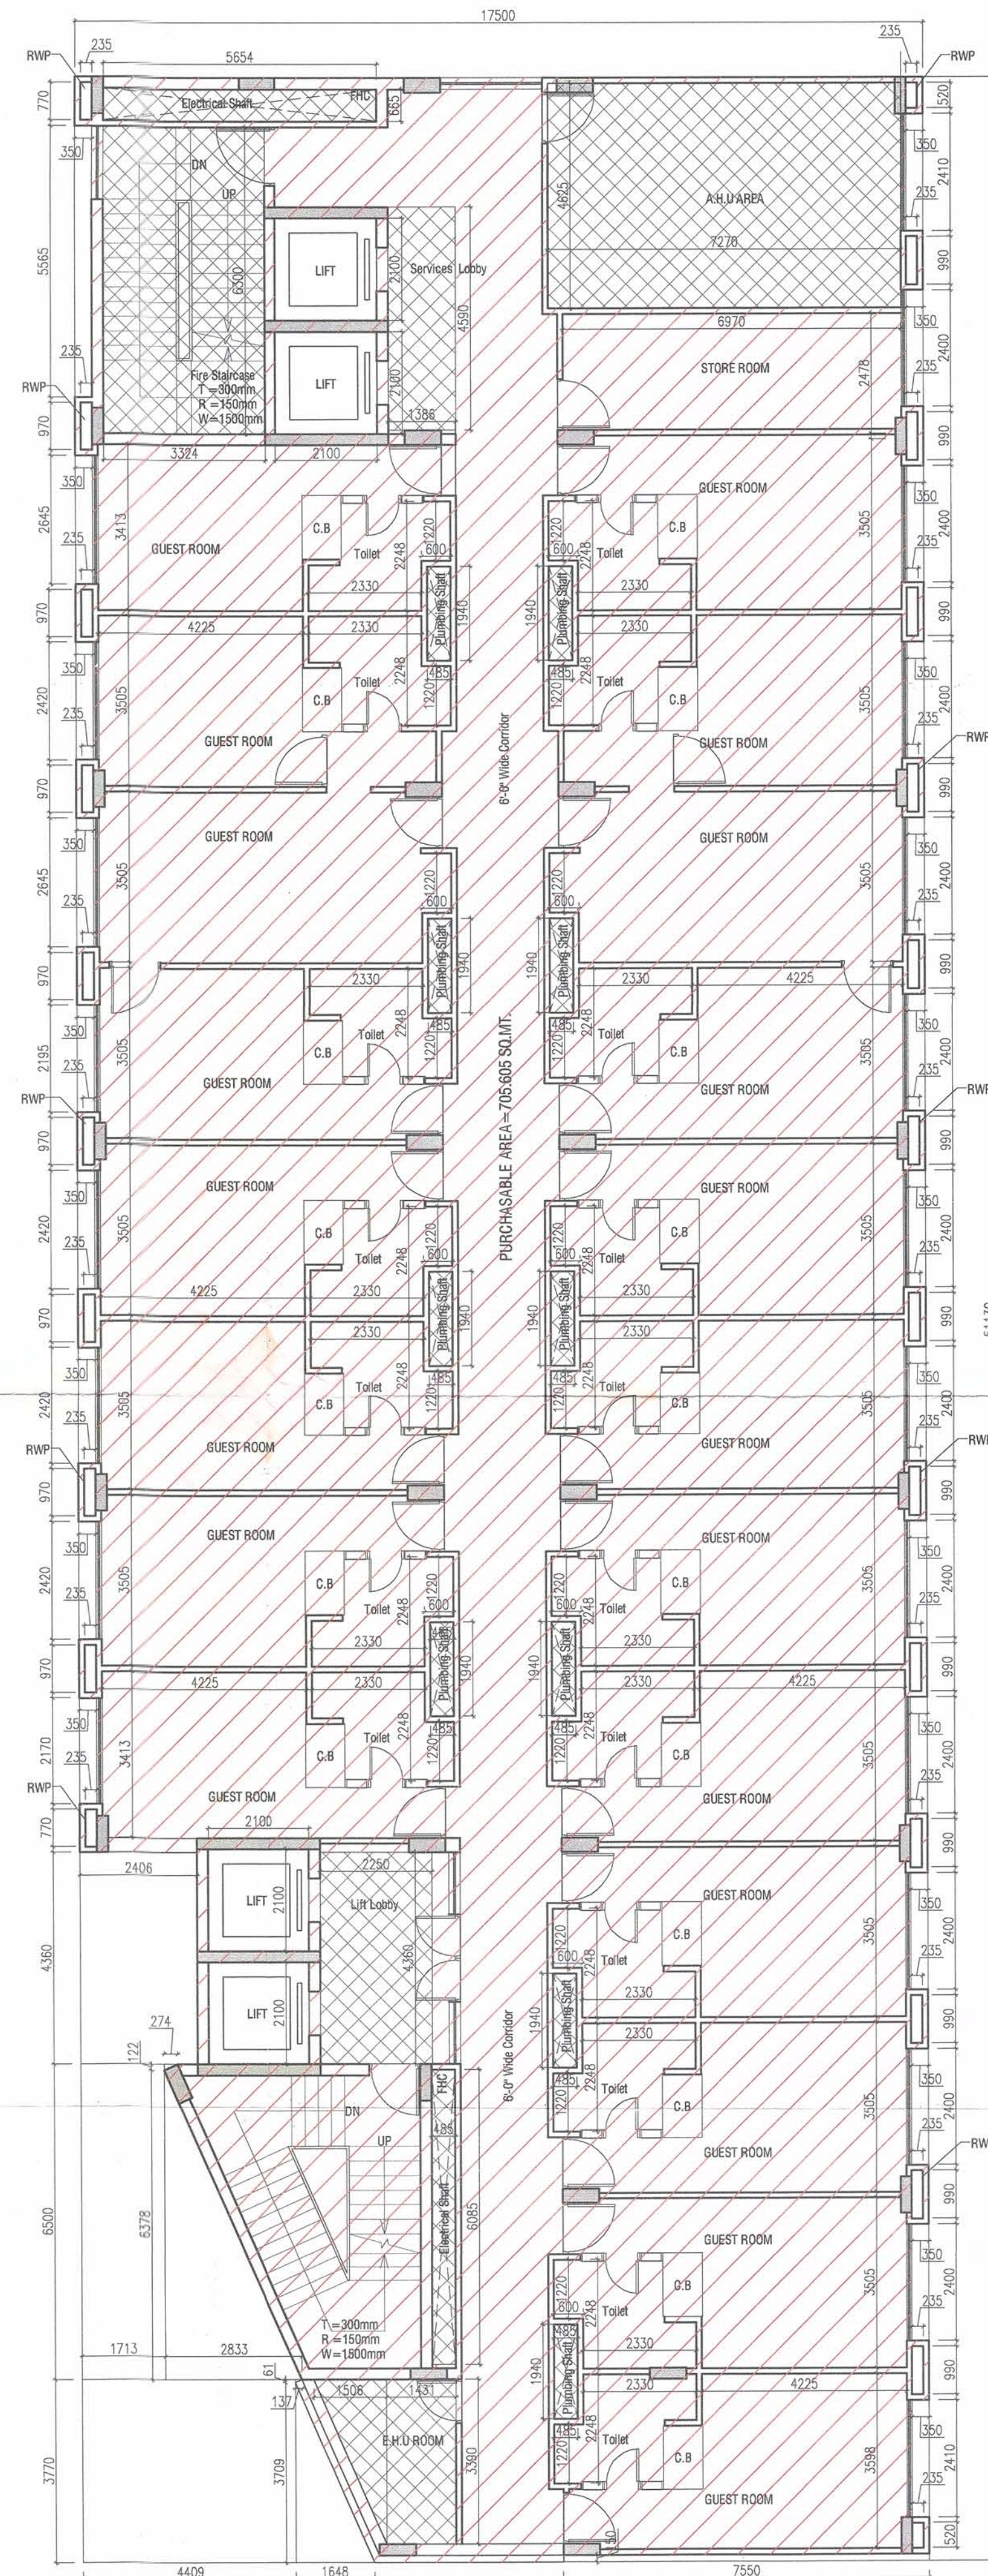

9TH FLOOR RESIDENTIAL COVERED AREA					
S.No.		Lenth	Width	No	Area In Sq.Mt.
A		17.500	x	51.130	x 1 894.775
Sub Total Area-1					
1	2	0.235	x	0.520	x 1 0.244
2		0.350	x	5.565	x 1 1.948
3	8	0.235	x	0.970	x 1 1.824
4	2	0.350	x	2.420	x 1 1.694
4a		0.350	x	2.195	x 1 0.768
5	4	0.350	x	2.420	x 1 3.388
6	13	0.235	x	0.990	x 1 3.024
7		0.350	x	2.170	x 1 0.759
8	2	0.235	x	0.770	x 1 0.362
14		2.406	x	4.380	x 1 10.480
15		0.274	x	0.192	x 1 0.017
16		1.713	x	6.500	x 1 11.135
17		2.833	x	6.378	x 1 9.034
18		0.137	x	0.061	x 1 0.004
19		4.409	x	3.770	x 1 16.622
20		1.648	x	3.709	x 1 3.056
22		7.550	x	0.150	x 1 1.133
23	2	0.350	x	2.410	x 1 1.667
23a	12	0.350	x	2.400	x 1 10.080
26	4	2.100	x	2.100	x 1 17.640
Sub Total Area-2					
SUB TOTAL AREA-1					
SUB TOTAL AREA-2					
TOTAL COV. AREA					
894.775					
799.866					

3DR TO 7 TH FLOOR FAR & SERVICE AREA					
S.No.		Lenth	Width	No	Area In Sq.Mt.
S1		6.654	x	0.665	x 1 3.760
S2		3.324	x	6.900	x 1 20.941
S3		1.386	x	4.590	x 1 6.362
S4		0.485	x	1.940	x 10 9.409
S5		2.250	x	4.360	x 1 9.810
S6		0.485	x	6.085	x 1 2.951
S7		1.431	x	3.390	x 1 4.851
S8		1.506	x	3.390	x 1 2.553
S9		7.270	x	4.625	x 1 33.624
Sub Total Area-3					
TOTAL COV. AREA					
799.866					
SUB TOTAL AREA-3					
94.261					
TOTAL RESIDENTIAL FAR AREA					
705.605					

Greater Noida Industrial Dev. Authority
APPROVED
1908/Vol-3/5347
Vide Letter No. 20-09-2013
Valid upto Date FIVE YEARS
G.M. (Planning)
Dr. Gea. Manager (Planning)
Drawing Checked & Verified By
Manager SE (Planning)

OWNERS' SIGN: For Zestha Projects Pvt. Ltd.
ARCHITECT'S SIGN: SHASHANK SHARMA, B.Arch, C.O.A. Regn. No. CA/97/22034

PROPOSED PLAN OF I.T PARK FOR, M/s ZESTHA PROJECTS (P) LTD. ON PLOT NO. 26/1, SECTOR K.P.-III, GREATER NOIDA, U.P.

CLUB BLOCK

SHEET TITLE: Typical Floor (8th. & 9th.) Floor Plan & Area Detail

DRAWING NO: A-36B

SCALE: Plan 1:100 ,Area 1:100
DATE: 29/03/12

ARCHITECTS: 4th DIMENSION
C-17, Basement, ANAND NIKETAN, New Delhi - 110 021 India
ARCHITECTURE - INTERIORS - PLANNING
PHONES : +91.11.41661137 +91.9810861137
http://www.4d-arch.com FAX : +91.11.42705425 E MAIL : mail@4d-arch.com

© & ® THIS DRAWING IS THE PROPERTY OF THE ARCHITECTS AND IS NOT TO BE COPIED OR REPRODUCED WITHOUT PERMISSION