



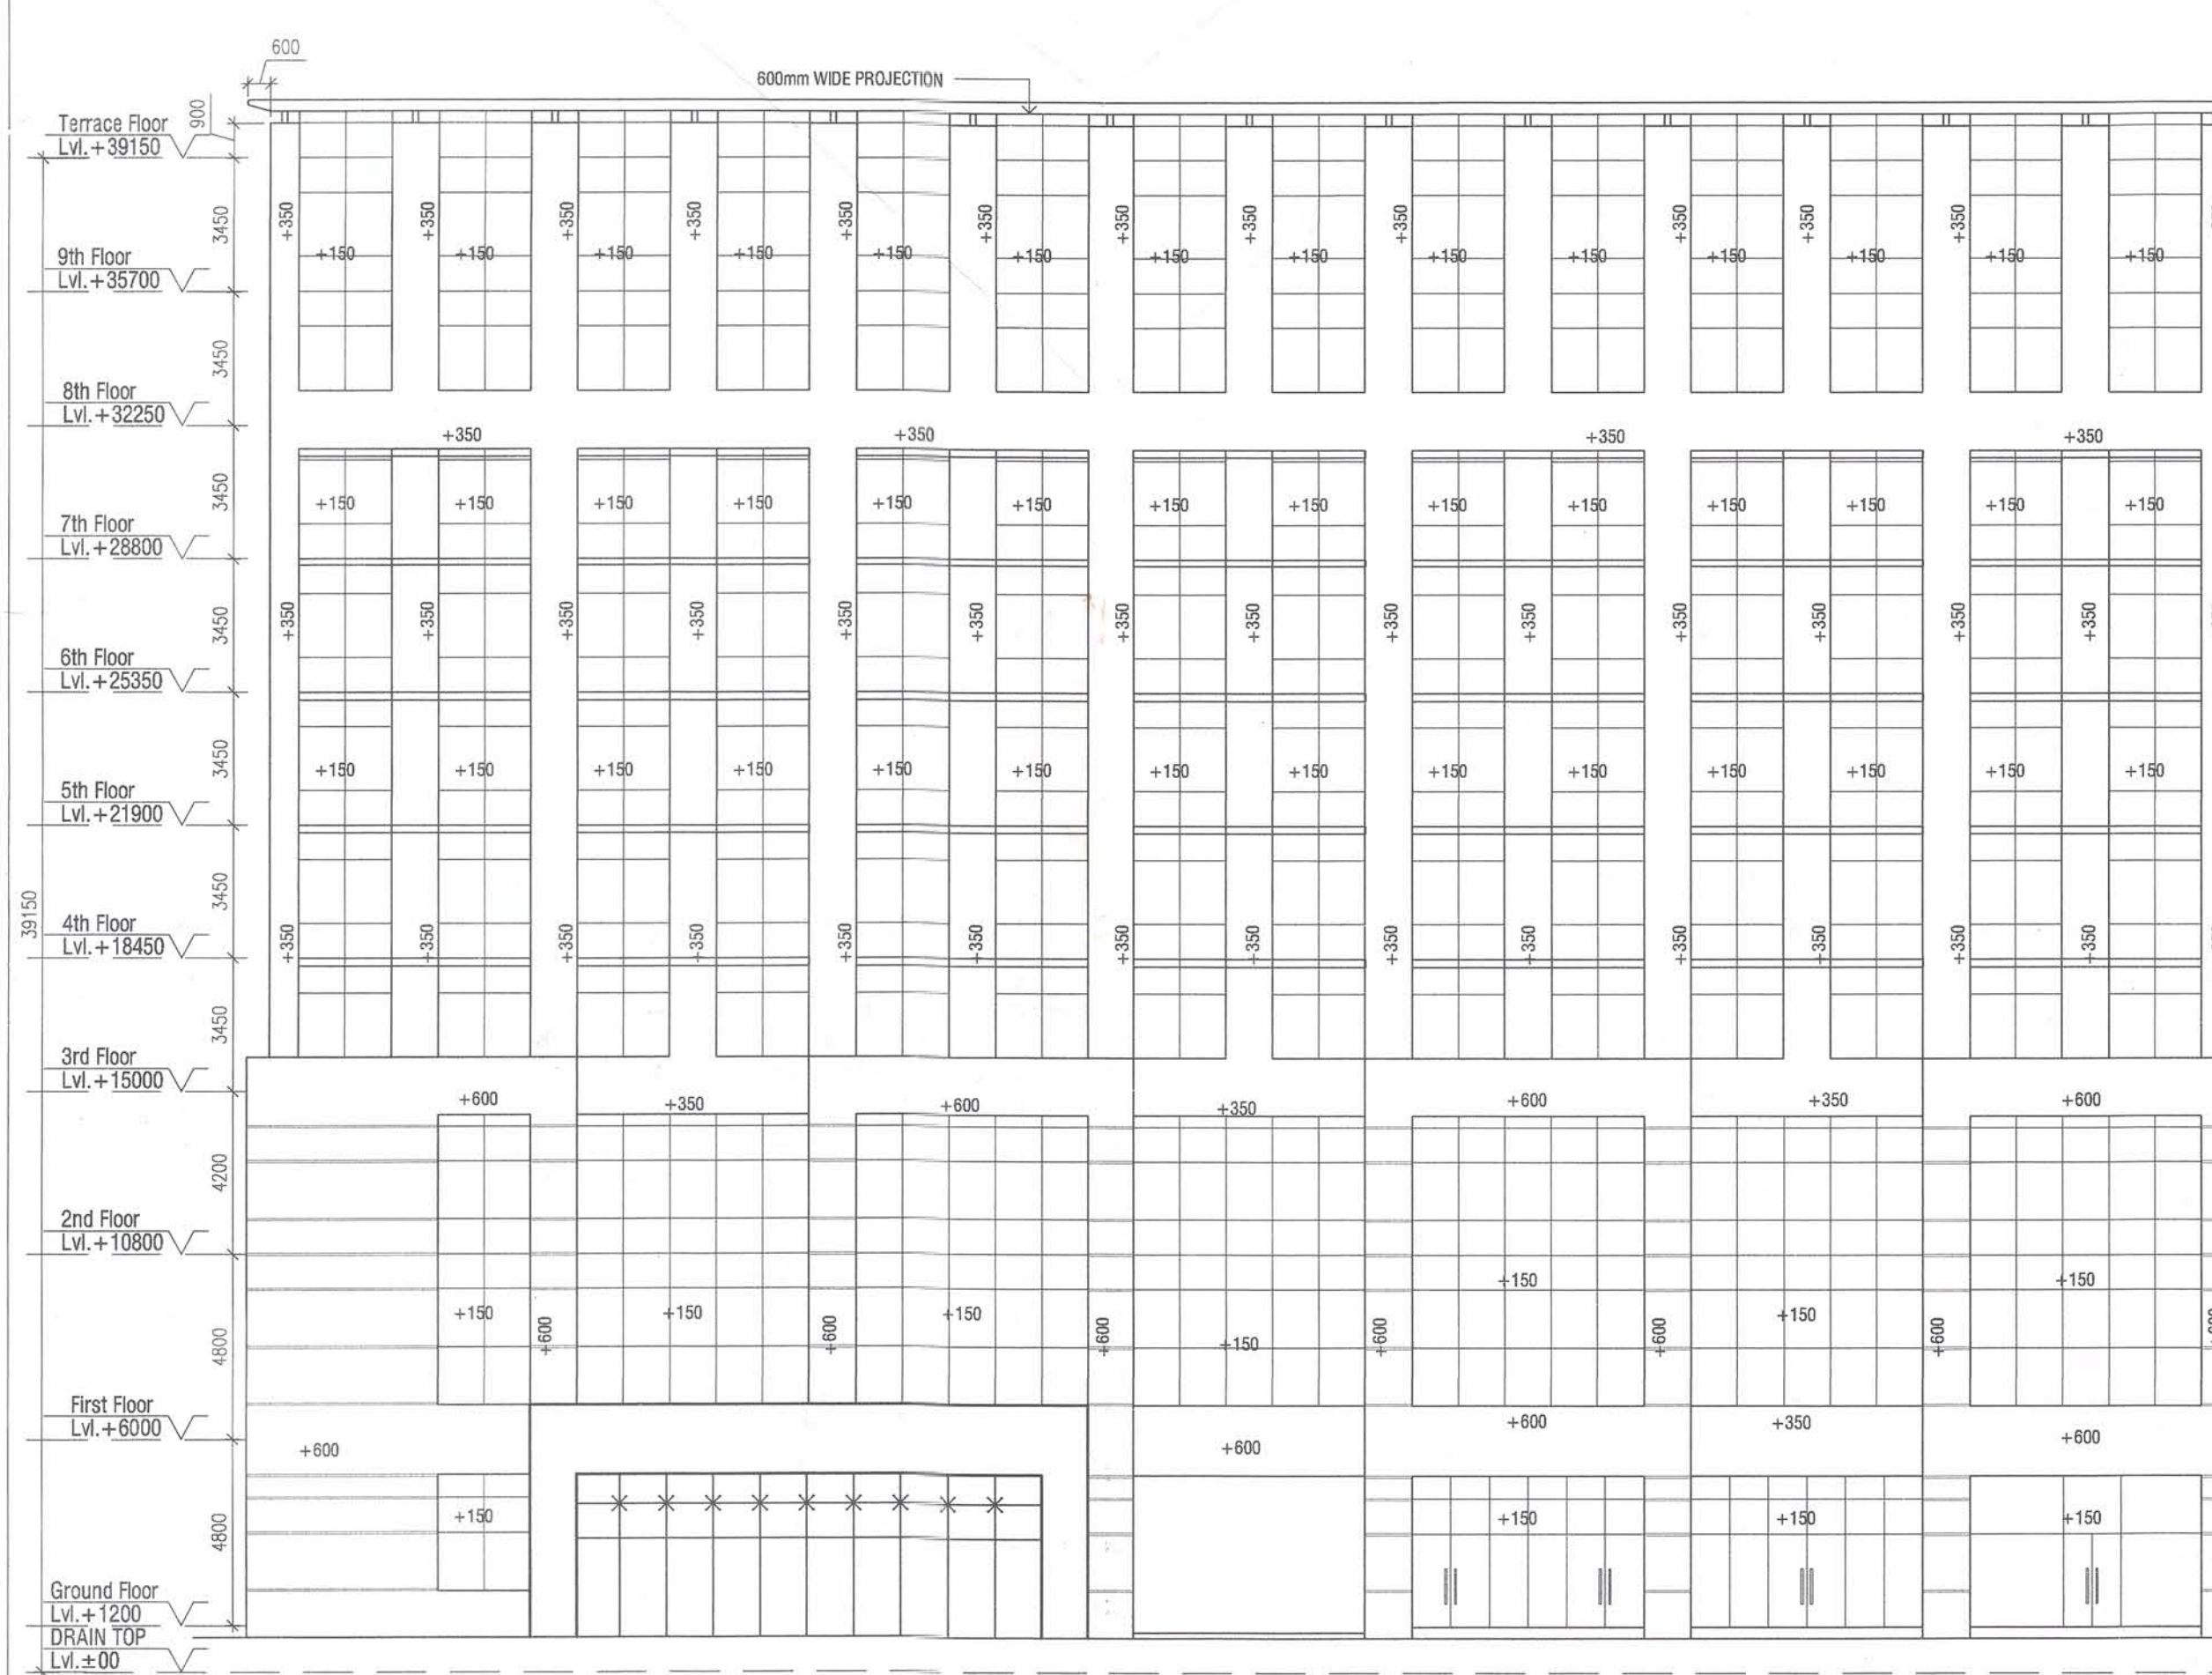


1 FRONT ELEVATION

Scale: 1:175

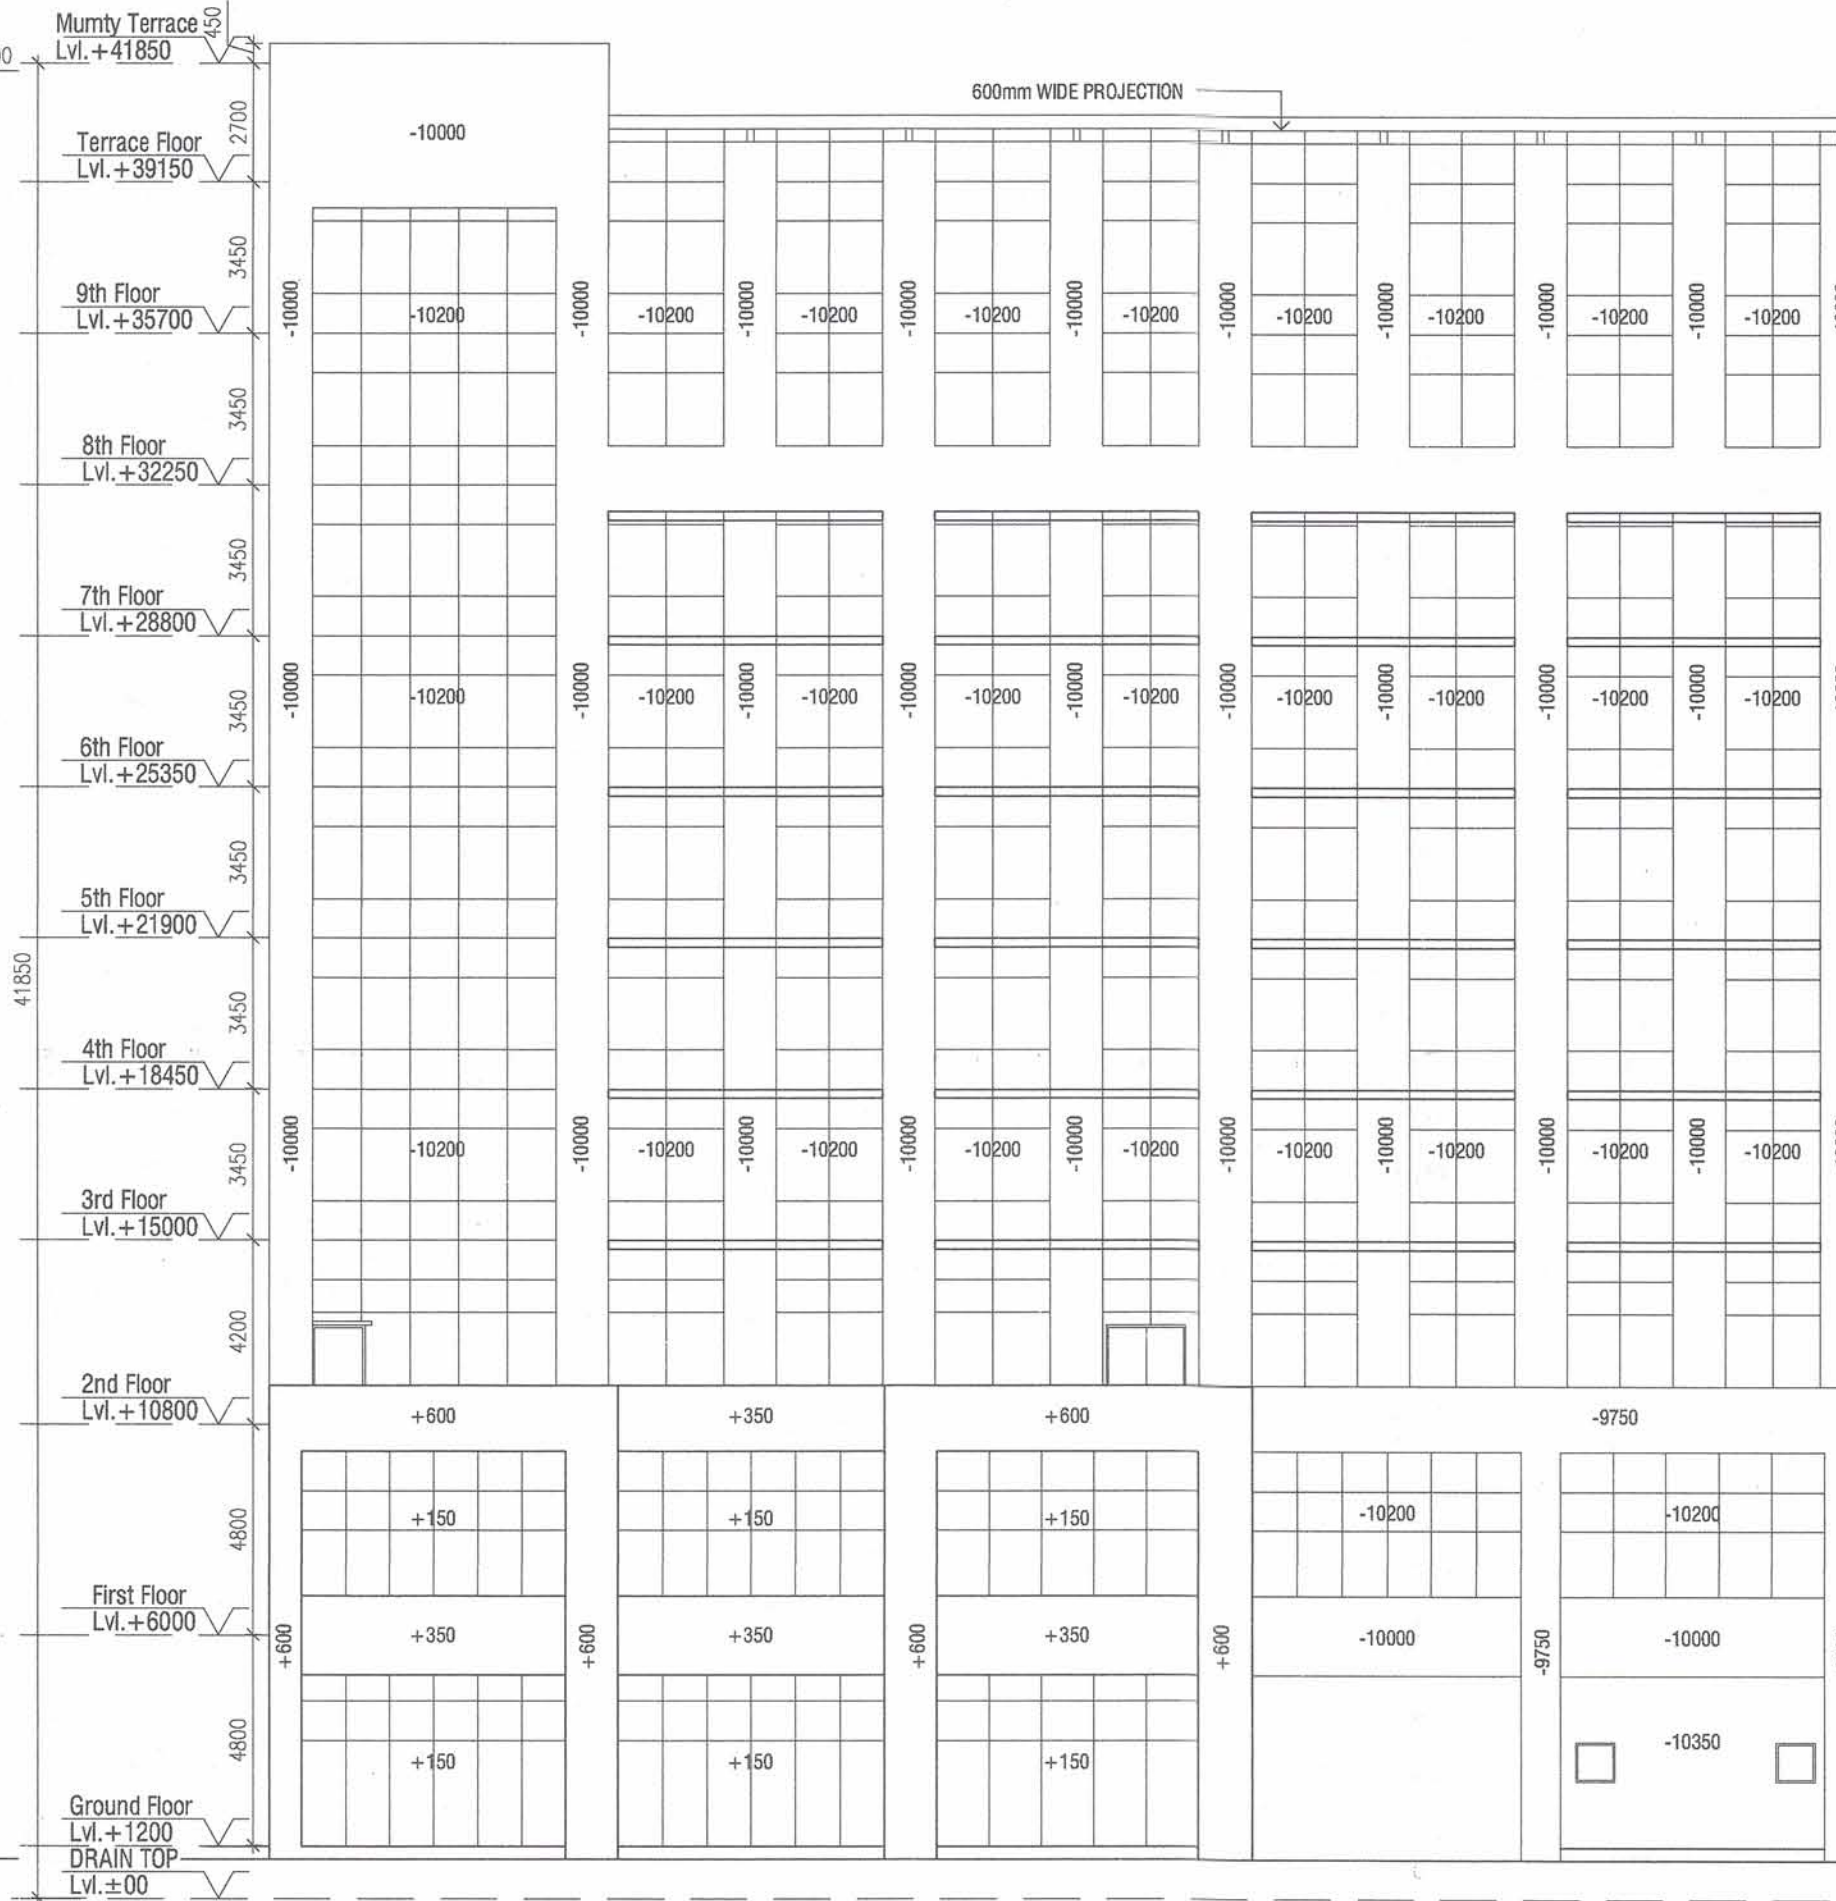


1 REAR SIDE ELEVATION

Scale: 1:175

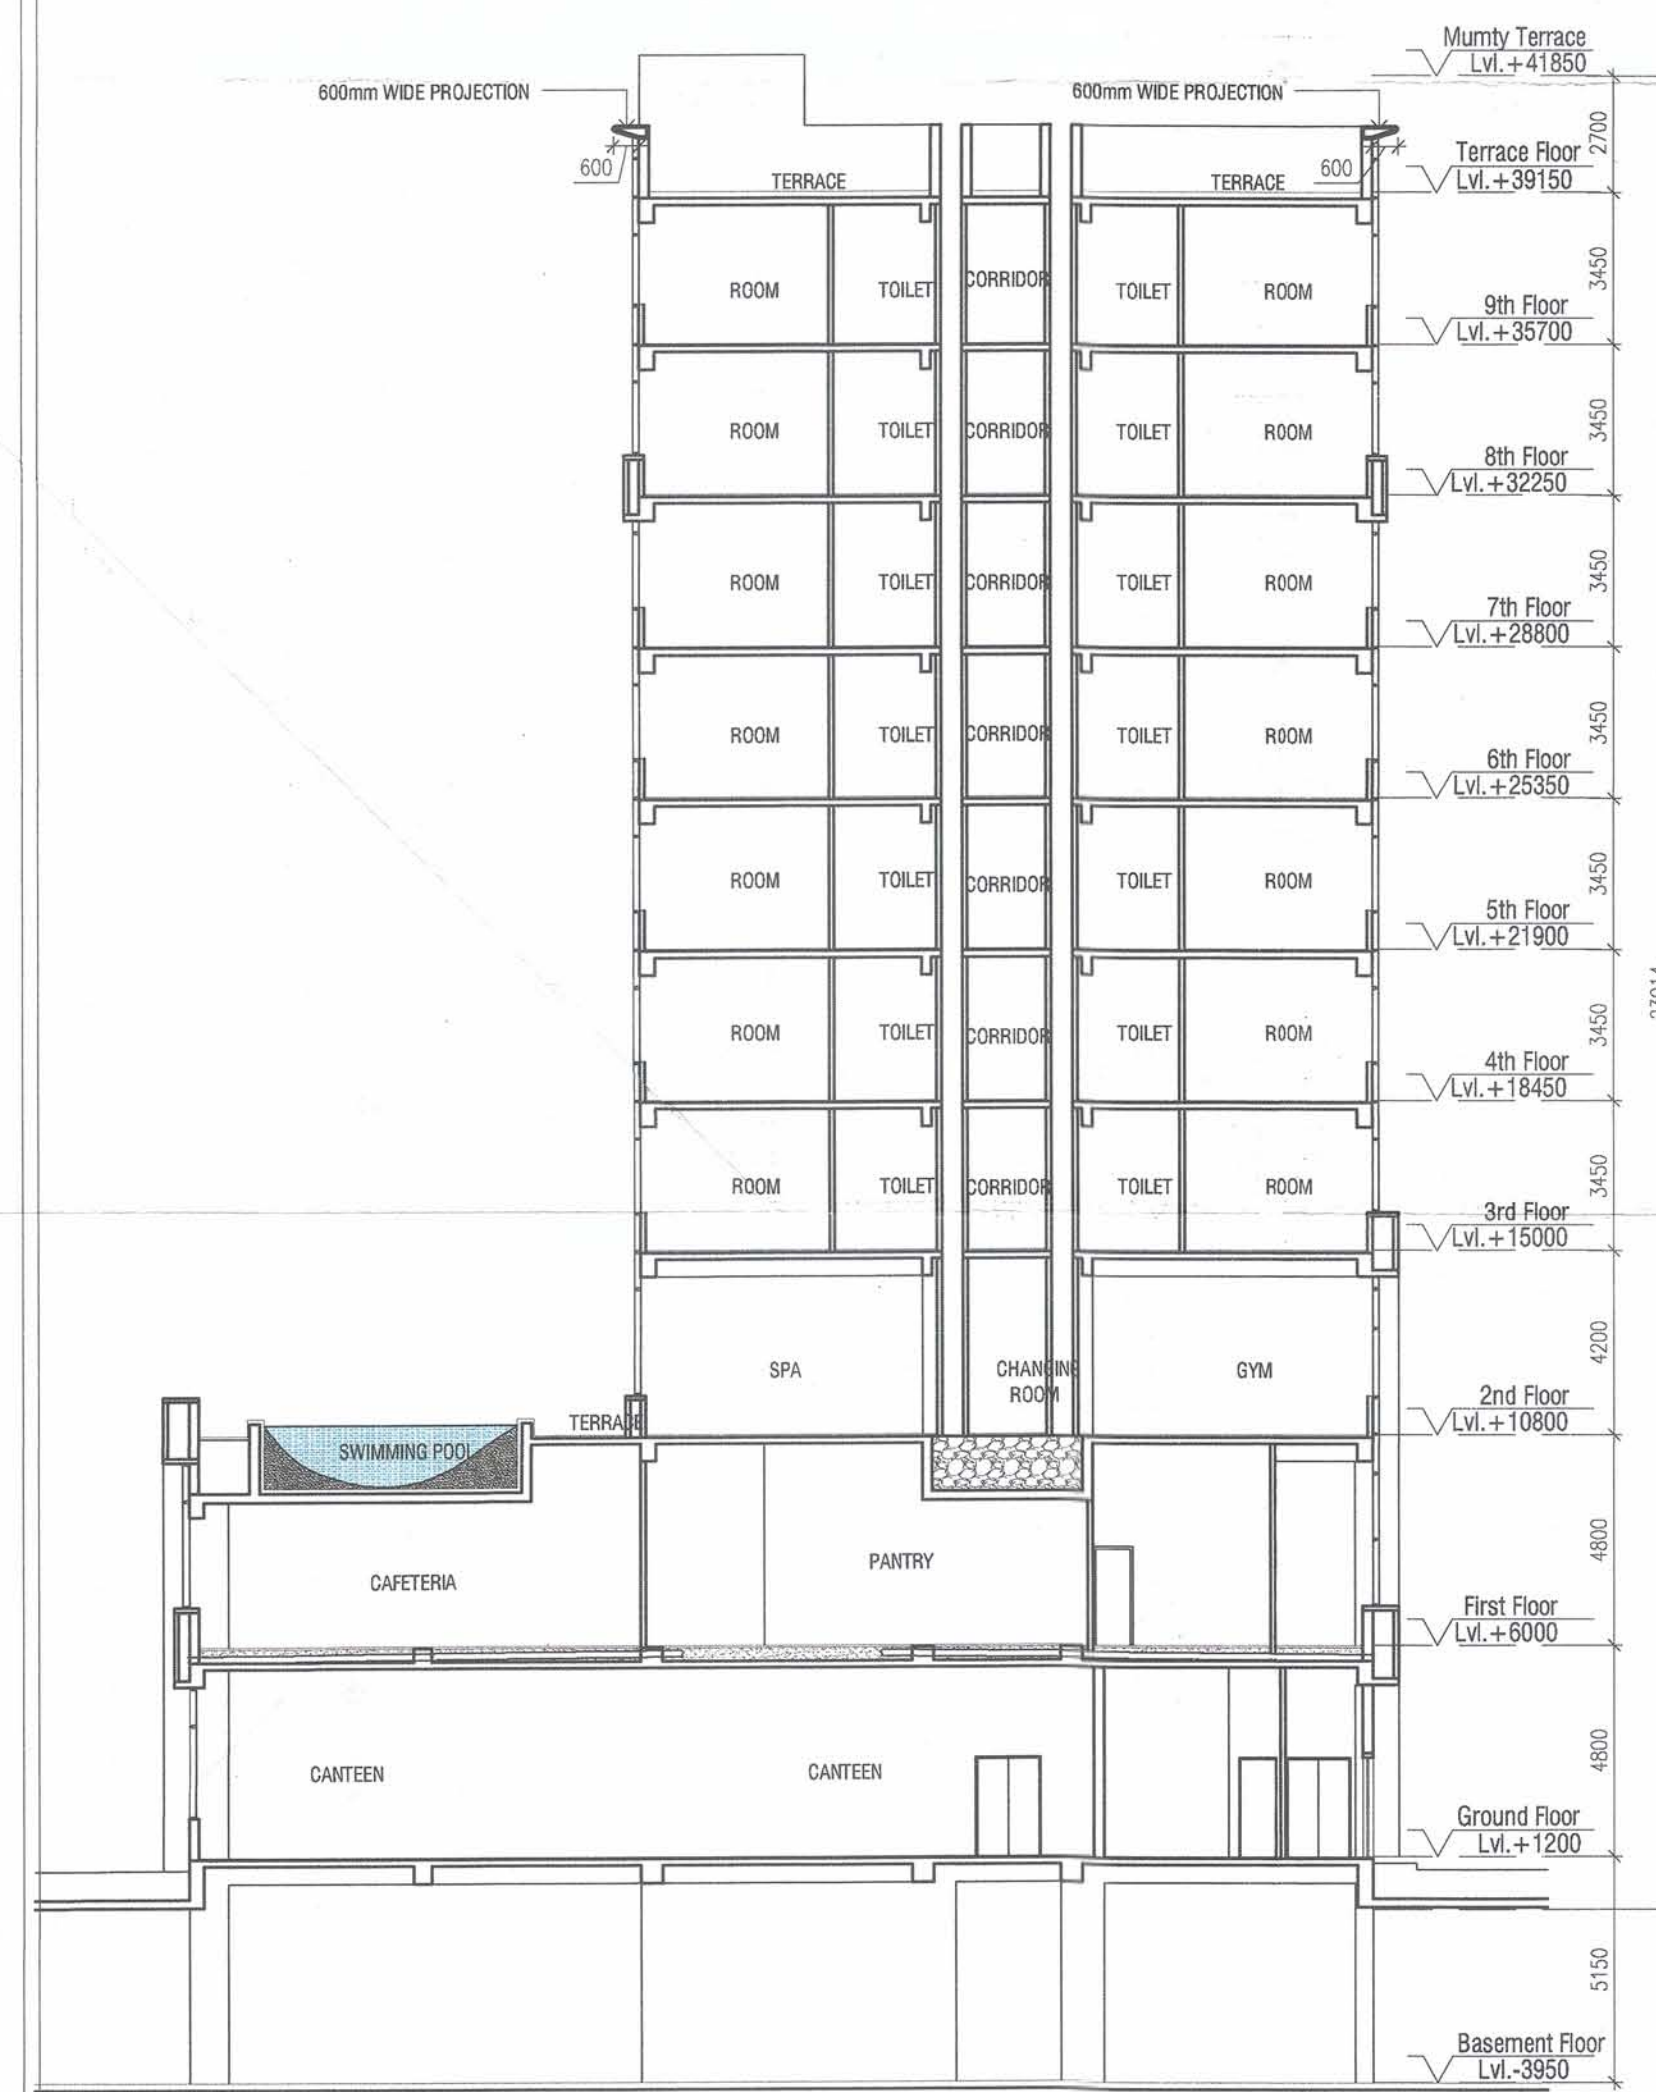


1 SECTION -AA

Scale: 1:175

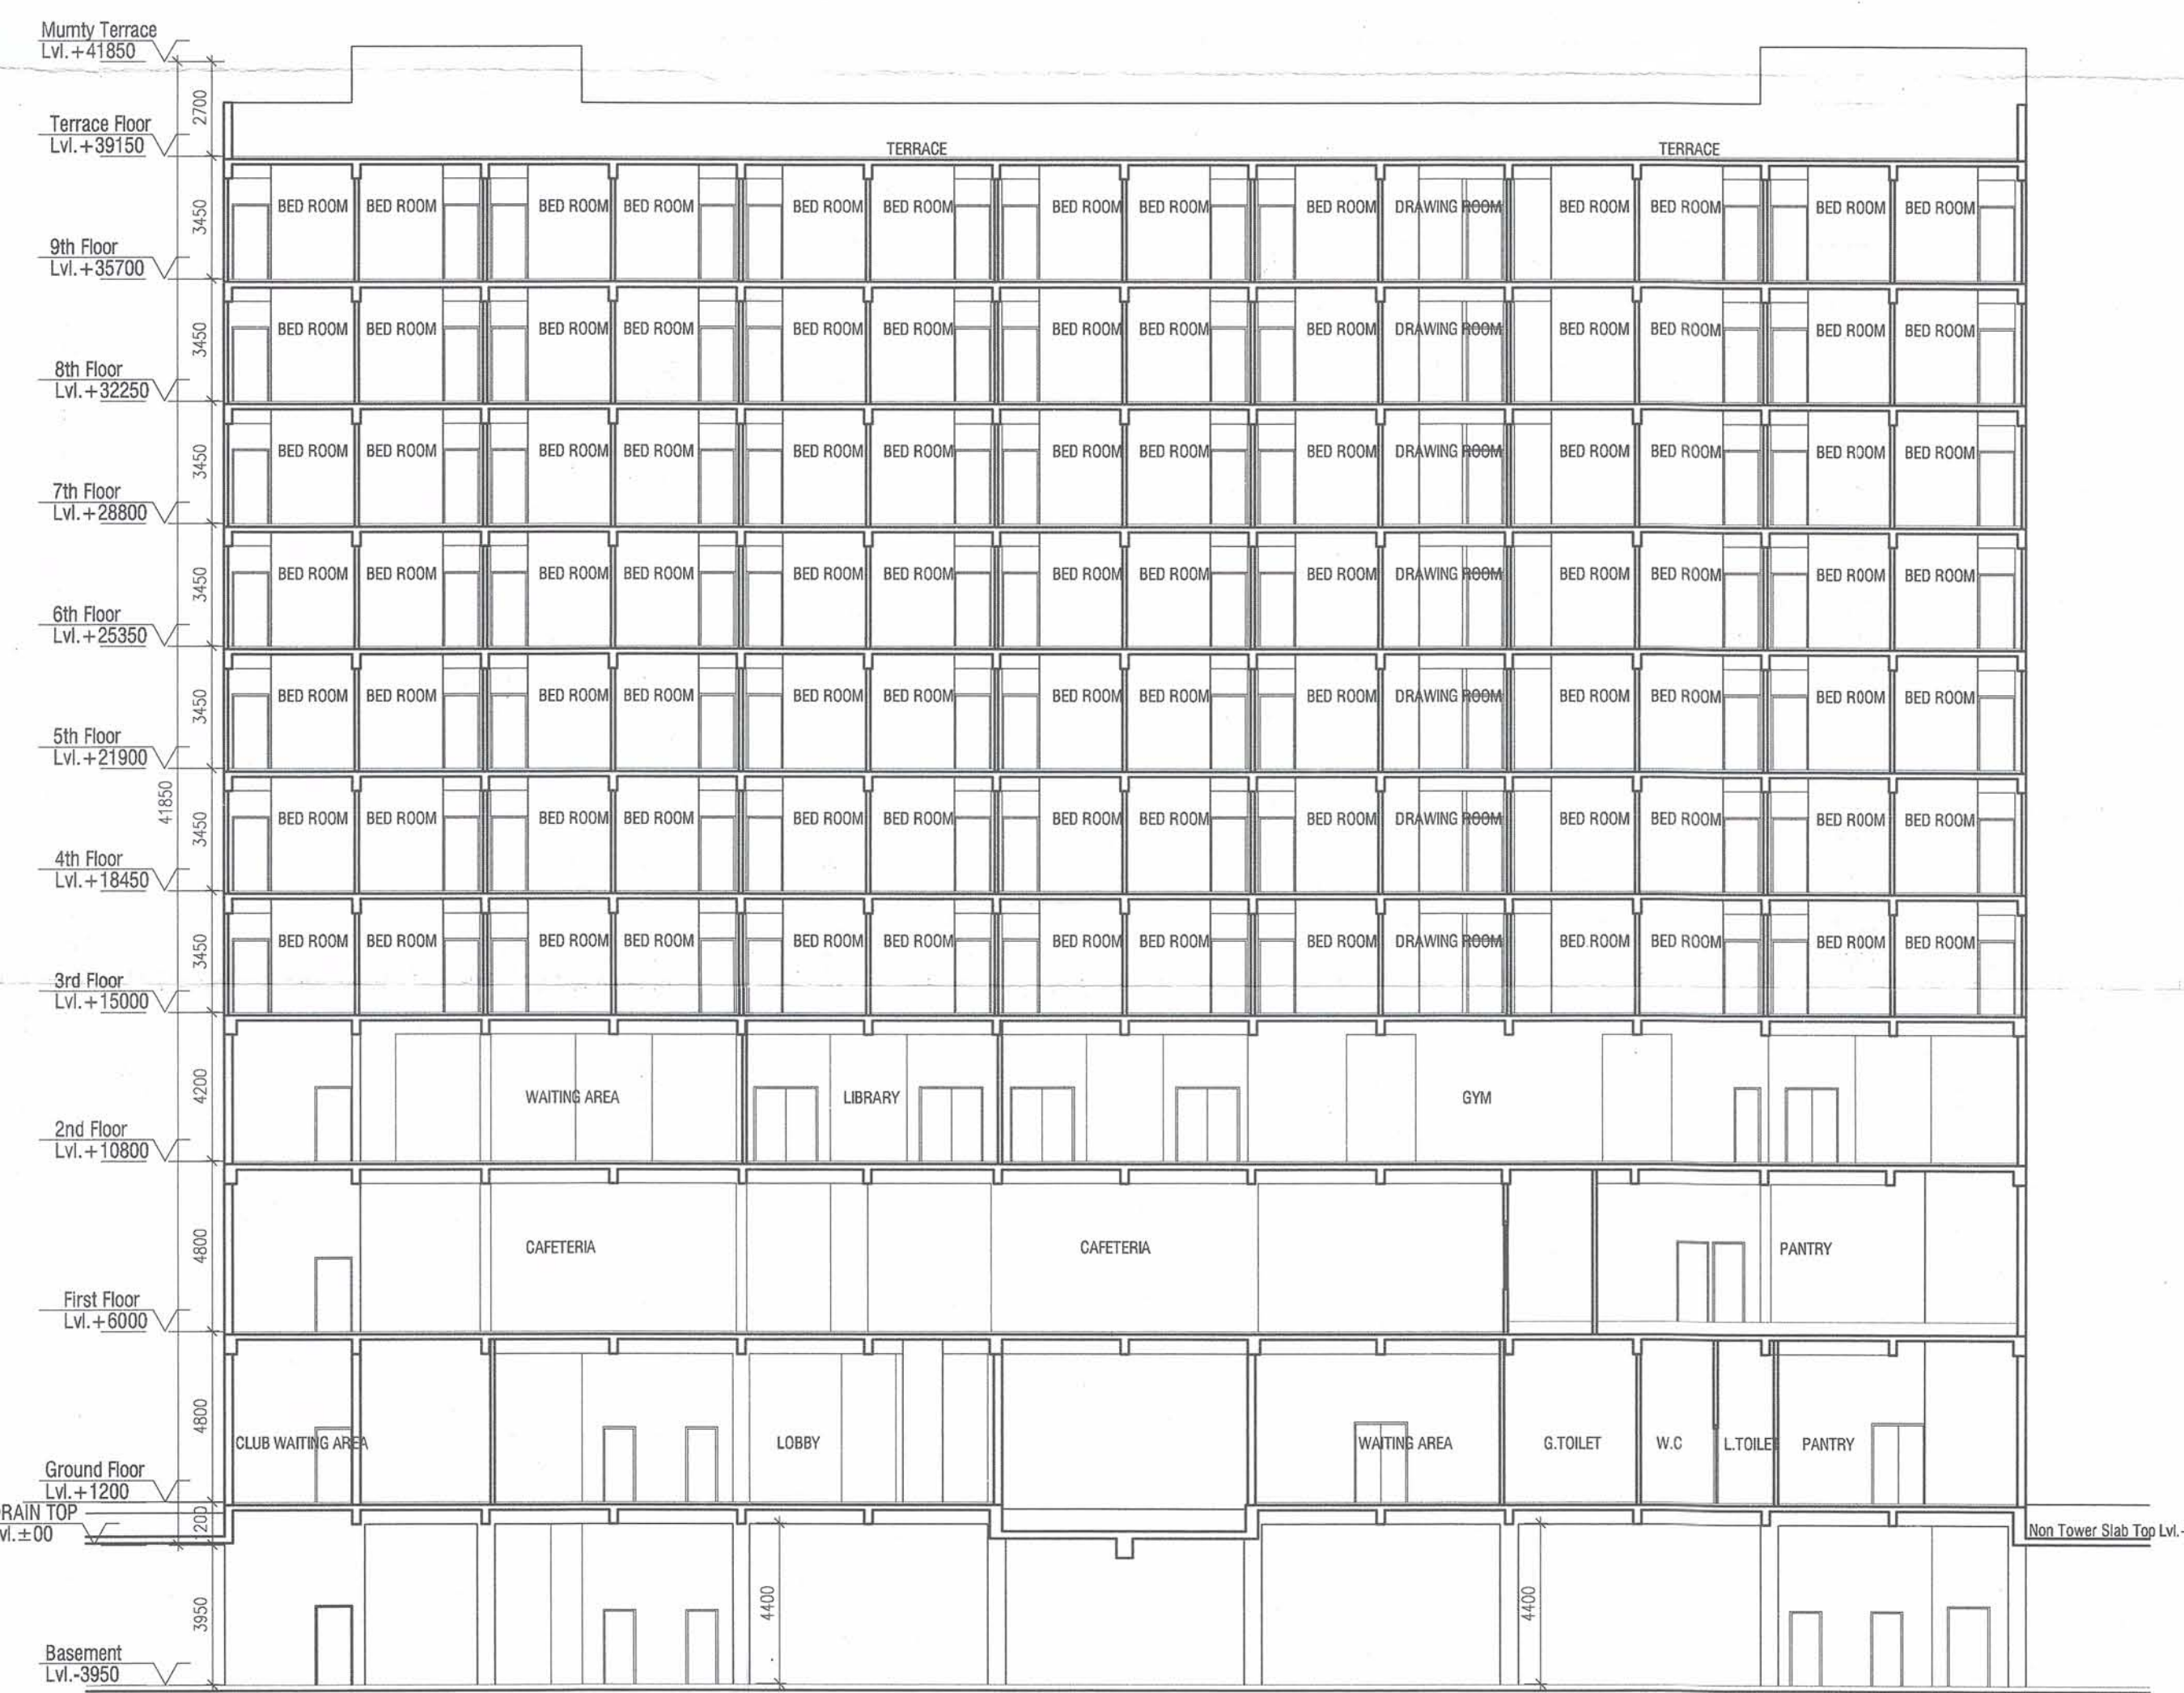


1 SECTION -BB

Scale: 1:175

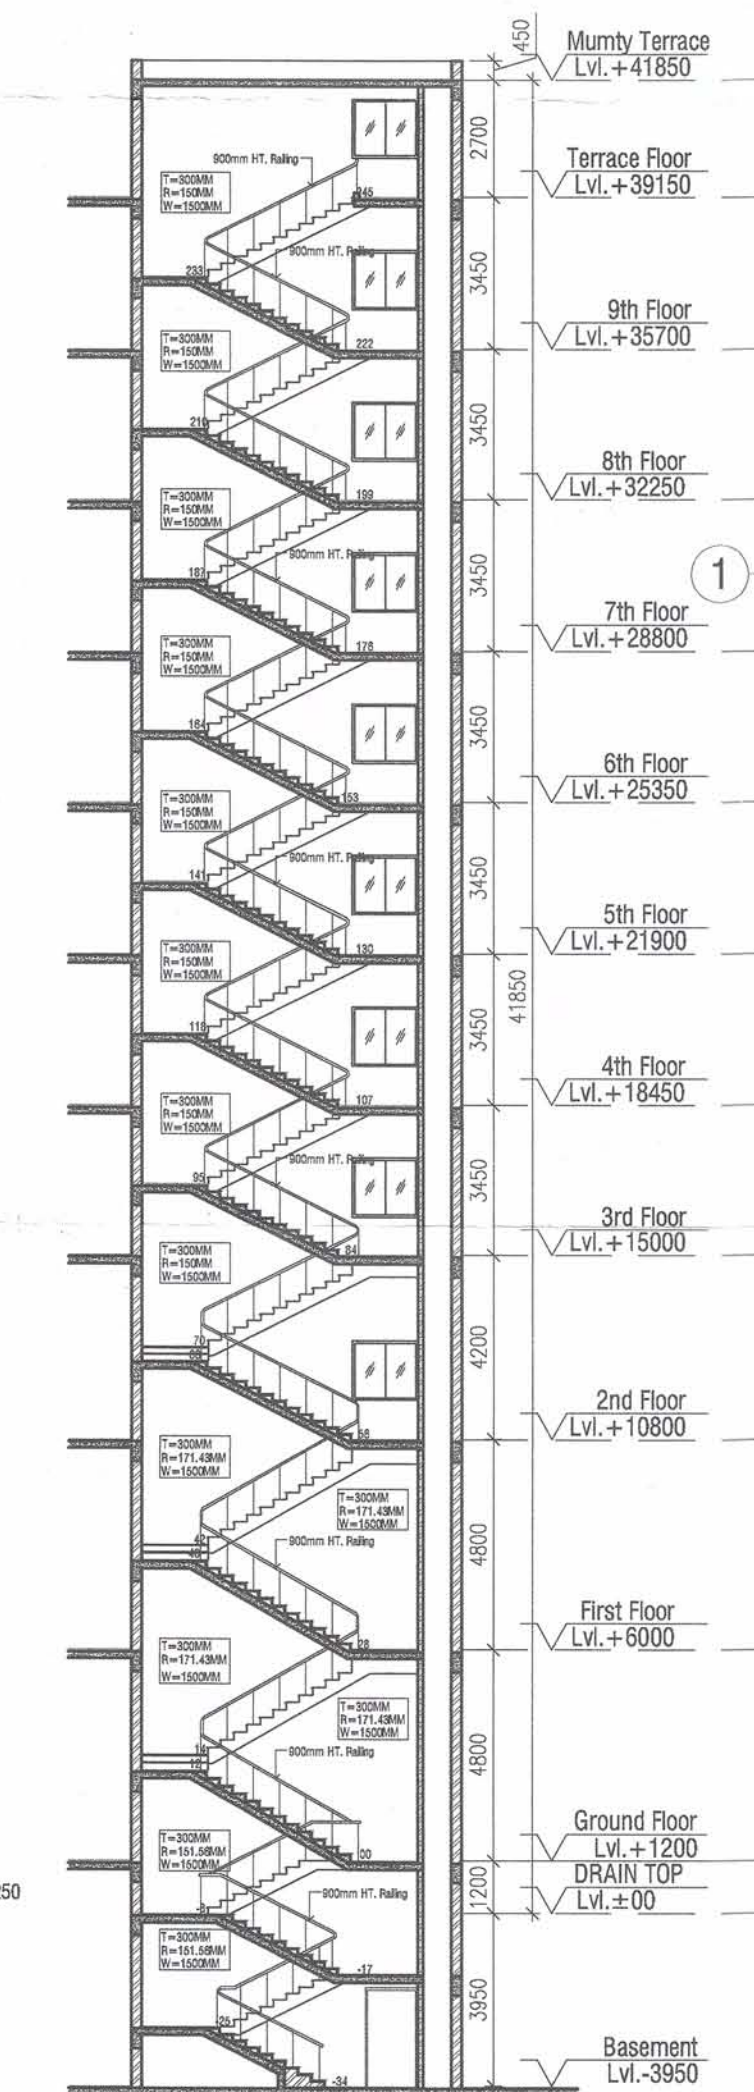

1 SECTION -CC

Scale: 1:175

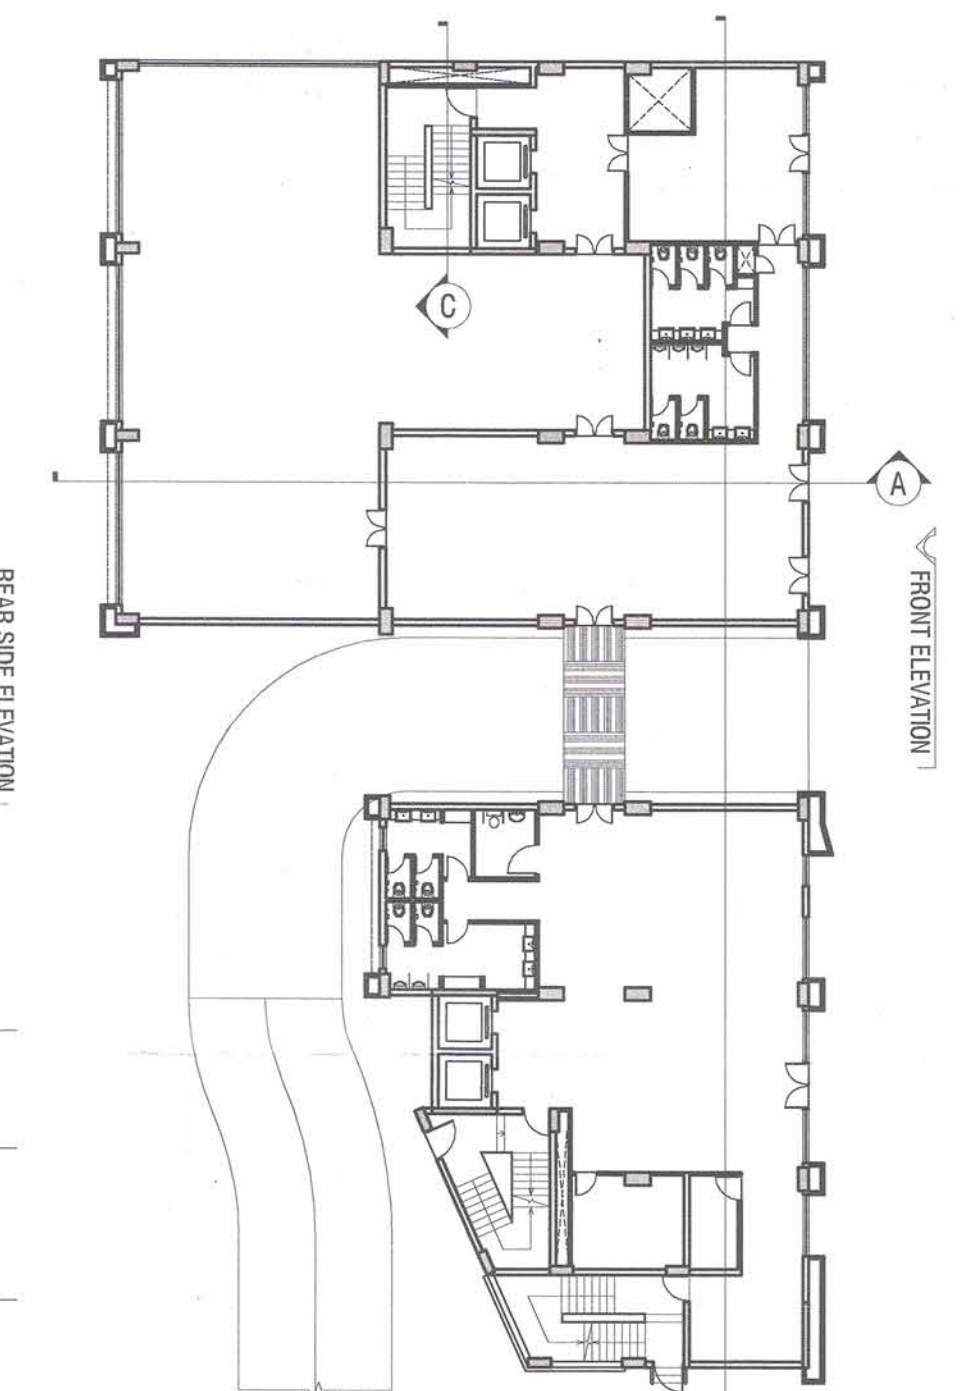

1 GROUND FLOOR KEY PLAN

Scale: 1:300

OWNERS' SIGN: For Zestha Projects Pvt. Ltd.
 ARCHITECT'S SIGN: SHASHANK SHARMA
 BARCH
 C.O.A. Regn. No. CA/97/2024

PROPOSED PLAN OF I.T PARK FOR,
 M/s ZESTHA PROJECTS (P) LTD.
 ON PLOT NO. 26/1, SECTOR K.P.-III,
 GREATER NOIDA, U.P.

CLUB BLOCK

SHEET TITLE:
 Section & Elevation

DRAWING NO:

A-38

SCALE:
 Plan 1:XXX, Area 1:XXX

DATE:

ARCHITECTS:
 4th DIMENSION
 ARCHITECTURE - INTERIORS - PLANNING
 http://www.4d-arch.com

C-17, Basement, ANAND NIKETAN,
 New Delhi - 110 021 India
 PHONES : +91.11.41661137 +91.9810861137
 FAX : +91.11.42705425 E-MAIL: mail@4d-arch.com

© & ® THIS DRAWING IS THE PROPERTY OF THE ARCHITECTS AND
 IS NOT TO BE COPIED OR REPRODUCED WITHOUT PERMISSION