



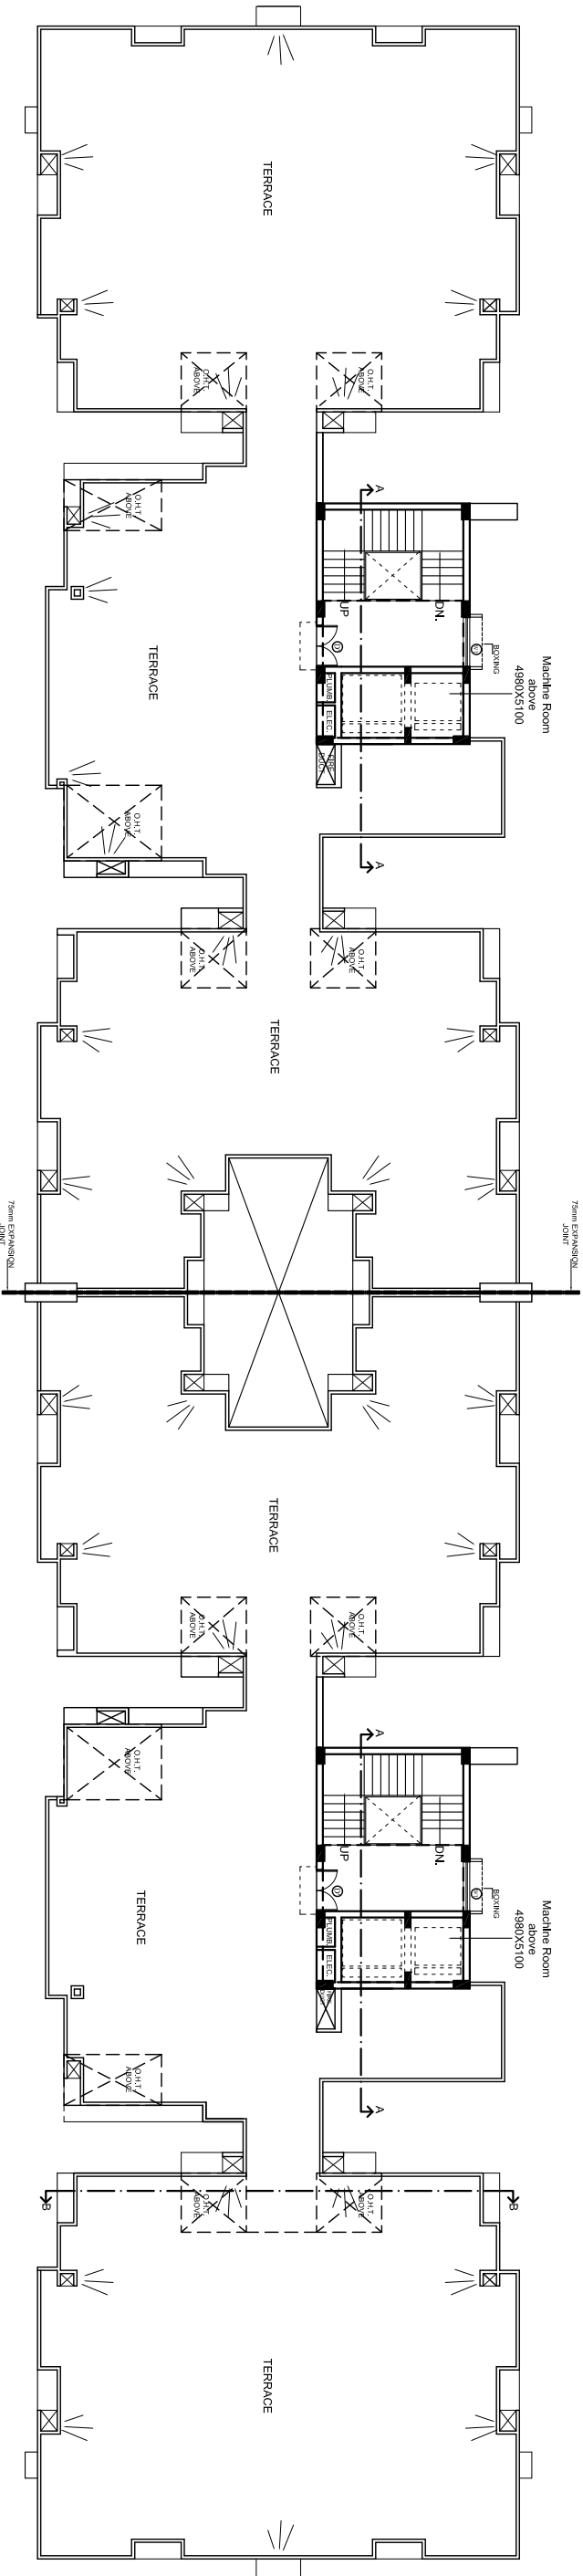

TERRACE FLOOR PLAN

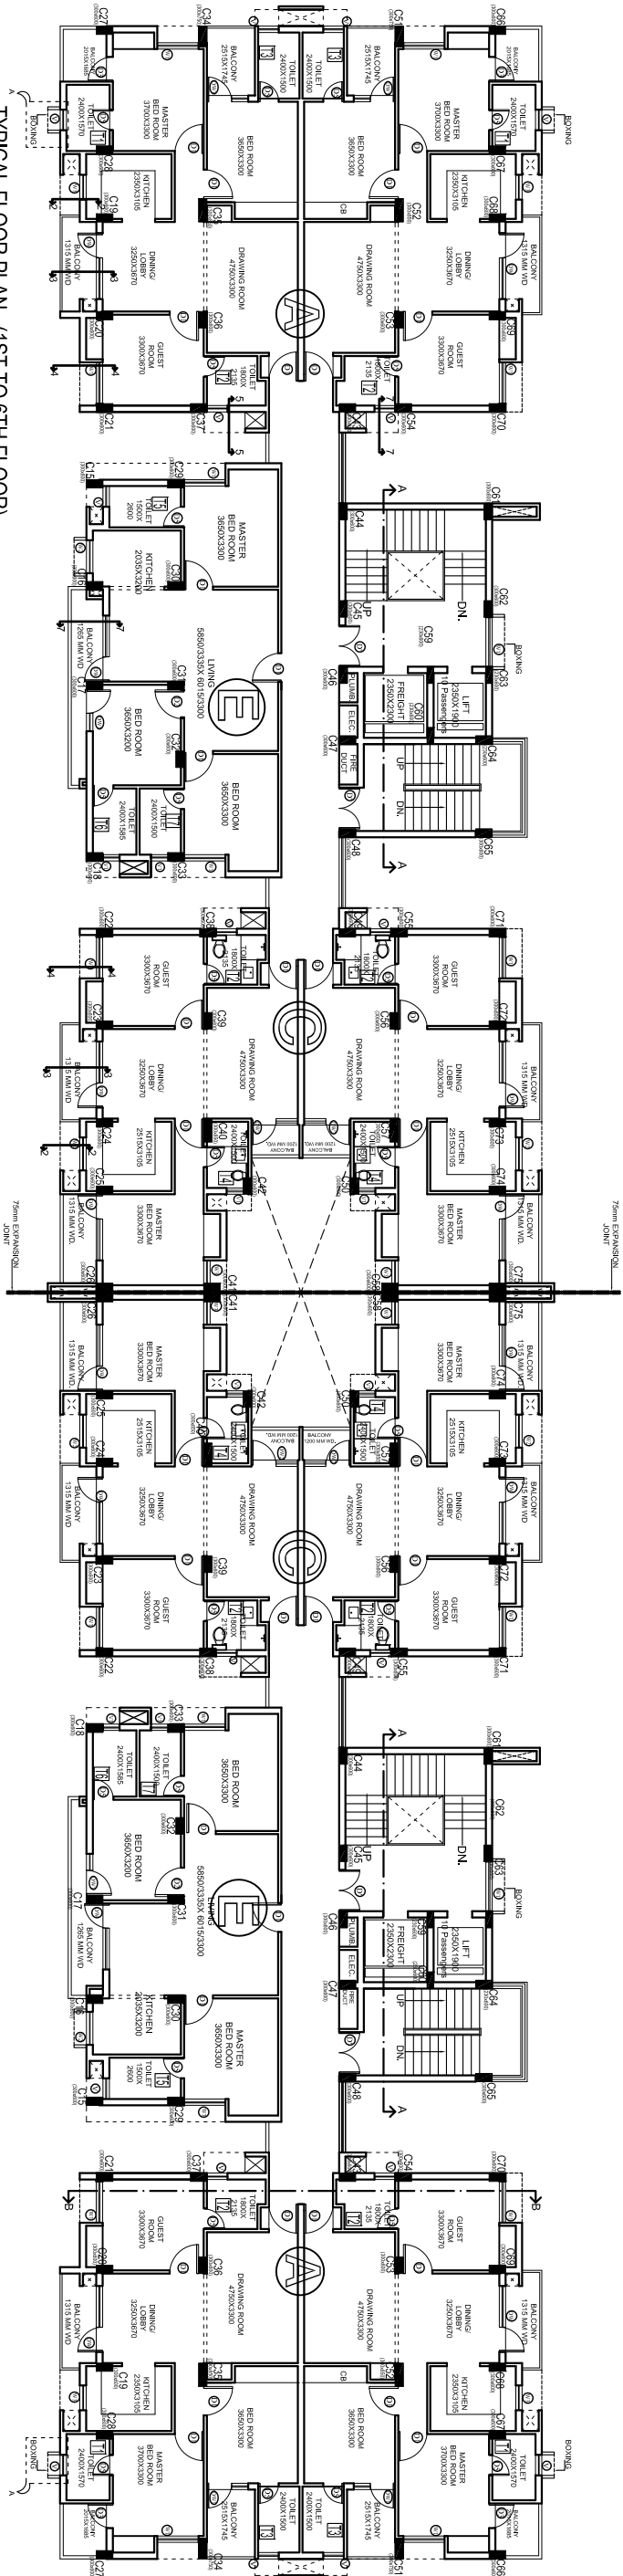

TYPICAL FLOOR PLAN (1ST TO 6TH FLOOR)

PROPOSED GROUP HOUSING - BHARNEE APARTMENTS
AT PLOT NO. C3, SECTOR O, MANSAROVAR YOJNA,
KANPUR ROAD , LDA, LUCKNOW

2	14-02-17	REVISION IN WORKING DRAWING	2(0)
1	03-02-17	REVISION IN WORKING DRAWING	2(0)
R.No.	DATE	DESCRIPTION	Dwg No

REVISIONS

OWNER

ARCHITECT

ORIENTATION

Sheet No - 2
Ref No - L-80(AF-979)
Date - DEC'15
Drawn By- Neeru Verma

WORKING DRAWING
TYPICAL FLOOR PLAN &
TERRACE FLOOR PLAN
SCALE - 1:200