




Machine Room Plan.

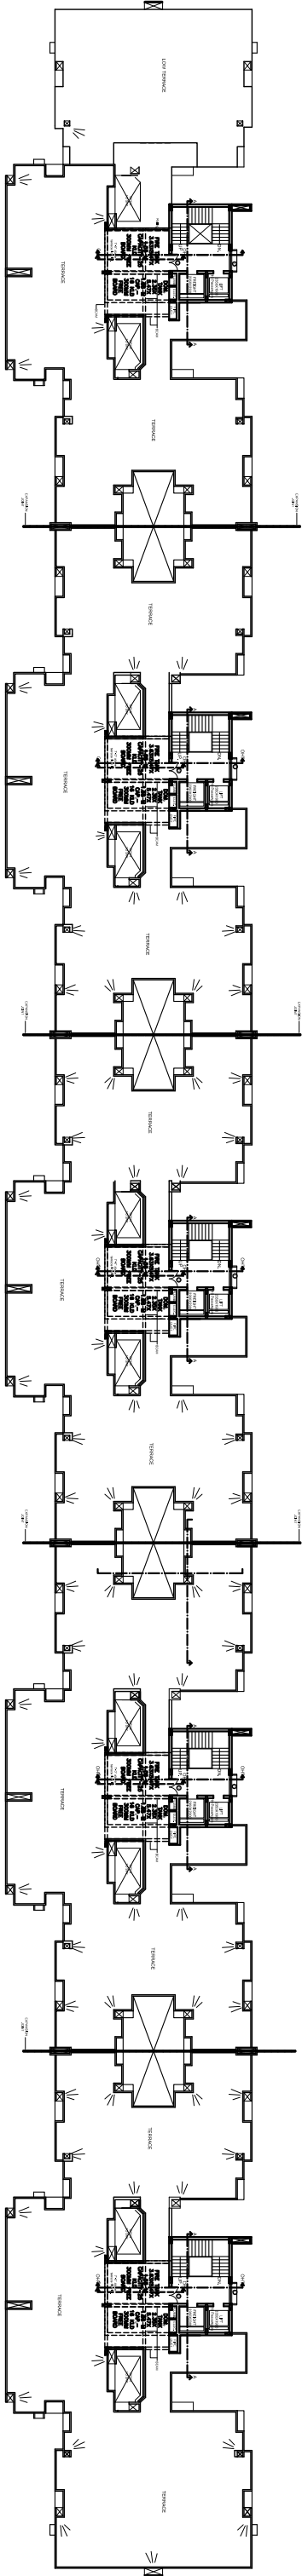

TERRACE FLOOR PLAN

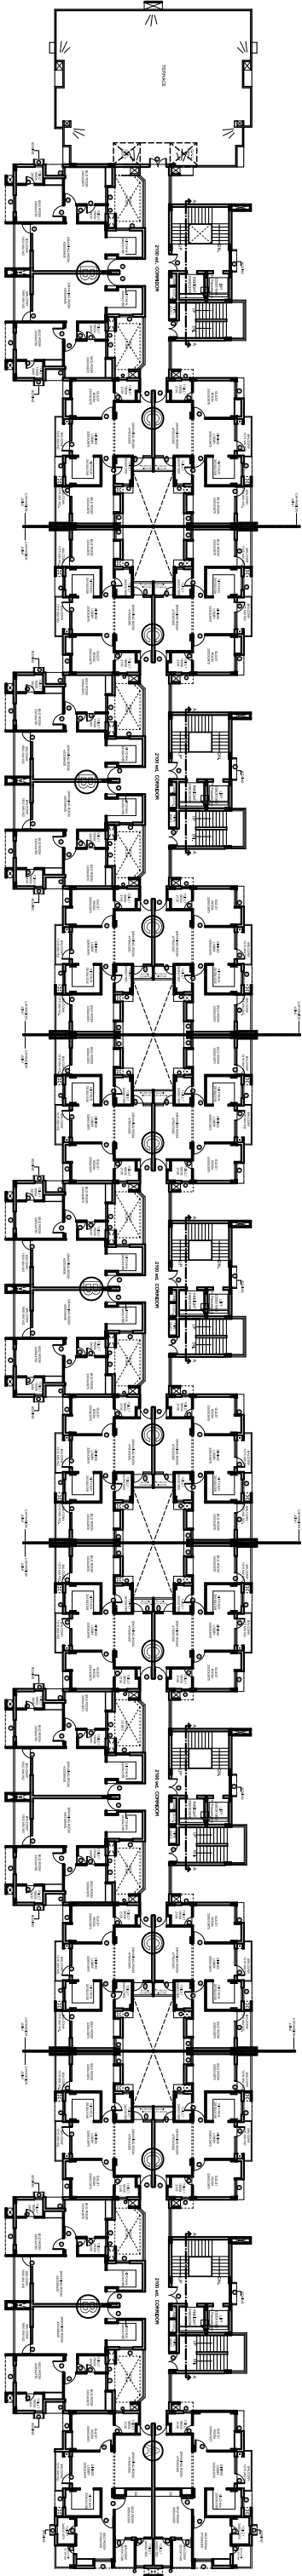

SIXTH FLOOR PLAN

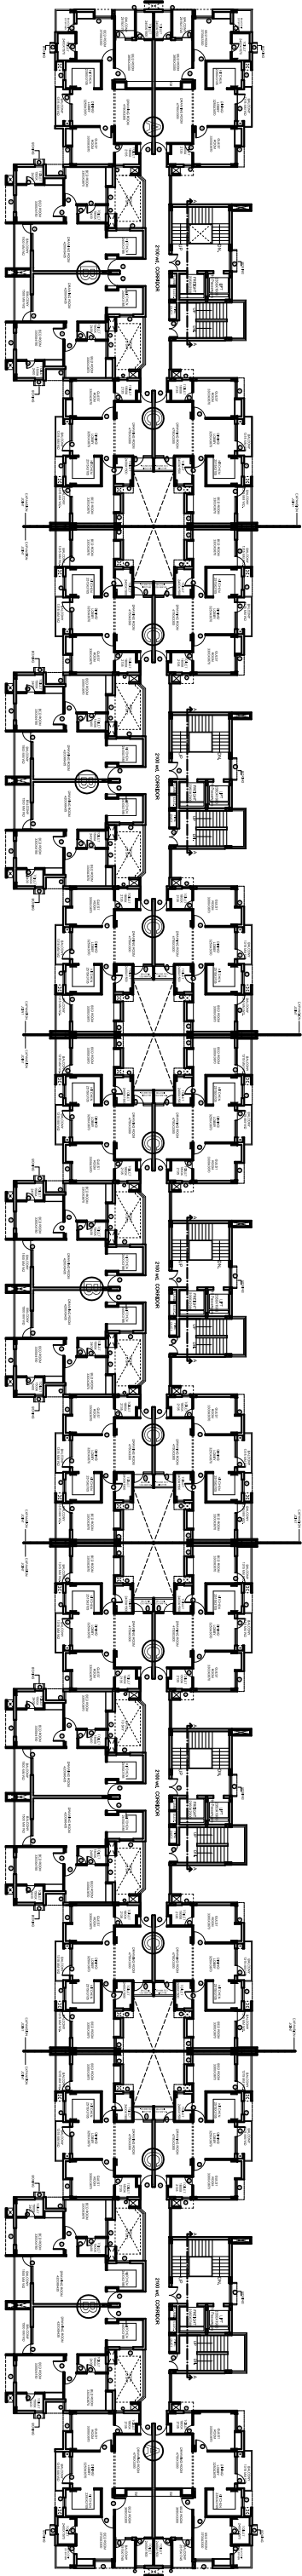

TYPICAL FLOOR PLAN (1ST TO 5TH FLOOR)

PROPOSED GROUP HOUSING - ASLESA APRTMENTS
AT PLOT NO. C4, SECTOR -O, MANSAROVAR YOJNA,
KANPUR ROAD ,LDA, LUCKNOW

2	13-02-17	Change in the munit plan on the terrace floor plan	2(b)
1	06-02-17	From 115mm to 230mm	2(a)
R No.	Date	DESCRIPTION	Dwg No.

REVISIONS

OWNER

ARCHITECT

ORIENTATION

architects

m u r a l a g e

interior decorators & muralists

A-3/269 , vibhav khand , nagar , lucknow

phone no. : 2980139, 2320715

sayita-rohit

ira-sumit

namit

Sheet No

2

Ref No - L-81 AF-9/9(3)

Date - 25-03-17

WORKING DRAWING

TYPICAL FLOOR PLAN
(1st TO 5TH FLOOR) , 6TH
FLOOR & GRID PLAN
SCALE - 1:200

PLOT NO -C4