
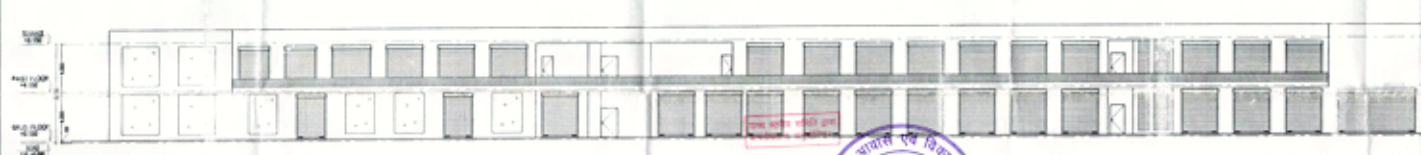
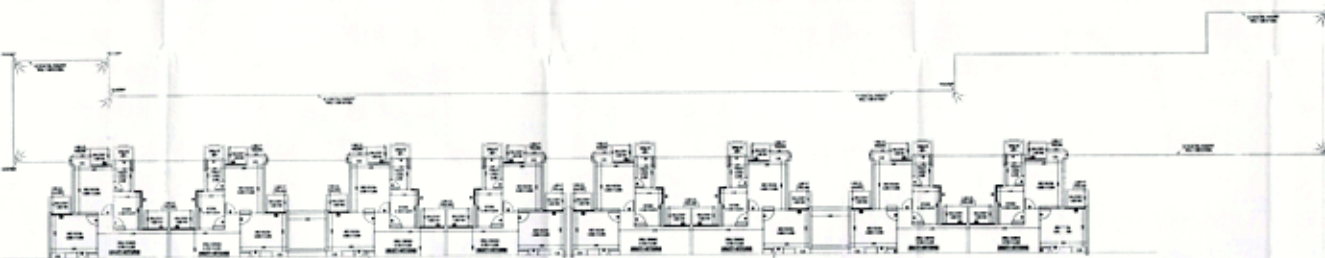
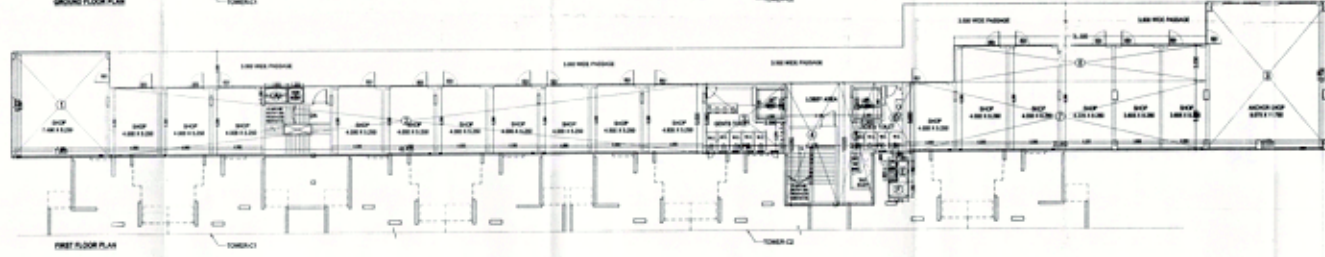


FLOOR PLAN & AREA CHART

DOORS & WINDOWS SCHEDULE

TYPE	SIZE	QUANTITY	UNIT
1	3000 X 1000	40	NO
2	2000 X 1000	60	NO
3	1500 X 1000	10	NO
4	2000 X 1500	10	NO
5	2000 X 2000	10	NO
6	2000 X 2500	10	NO
7	2000 X 3000	10	NO
8	2000 X 3500	10	NO
9	2000 X 4000	10	NO
10	2000 X 4500	10	NO
11	2000 X 5000	10	NO
12	2000 X 5500	10	NO
13	2000 X 6000	10	NO
14	2000 X 6500	10	NO
15	2000 X 7000	10	NO
16	2000 X 7500	10	NO
17	2000 X 8000	10	NO
18	2000 X 8500	10	NO
19	2000 X 9000	10	NO
20	2000 X 9500	10	NO
21	2000 X 10000	10	NO

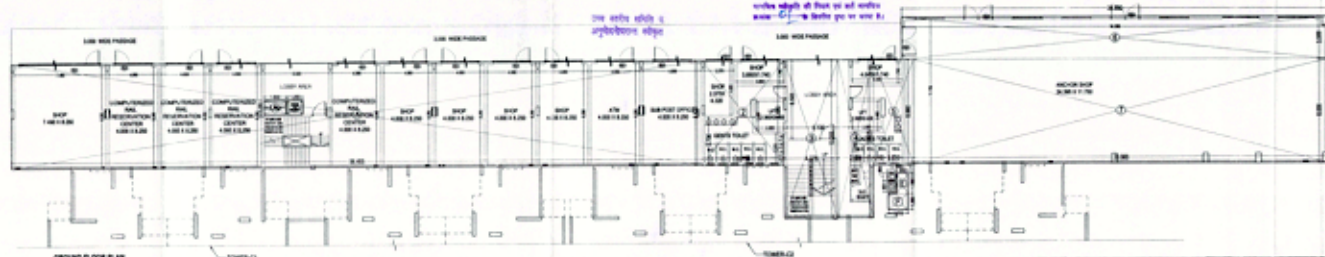

COMMERCIAL 2 GROUND FLOOR AREA

NO.	AREA	UNIT	TOTAL
1	10000.00	SQ. FT.	10000.00
2	10000.00	SQ. FT.	10000.00
PROJECT TITLE:
 REVISED & PURCHASABLE GROUP HOUSING PLAN FOR M/S PRATEEK REALTORS INDIA PVT. LTD AT PLOT NO 41 B S - 01 & B S - 03 SIDHAPATE VIHAR NH-24 GHAZIABAD

DRAWING TITLE:
 FLOOR PLAN & AREA CHART
COMMERCIAL-2

SCALE: 1/80
 DATE: 20/08/21
 DESIGNED BY: DEEPAK MEHTA
 DRAWN BY: DEEPAK MEHTA

DEEPAK MEHTA & ASSOCIATES
 ARCHITECTS, PLANNERS, INTERIORS, LANDSCAPING & HOUSING
 PLOT NO. 14, ARBODIA ROAD, L-2, WATER TOWER P.O. V
 SECTOR - 14, GHAZIABAD, U.P. 201002
 Email: dhm@deepakmehta.com



Handwritten notes and signatures in blue ink.

For PRAVEEN REALTORS INDIA PVT. LTD
 Authorised Signatory
 DEEPAK MEHTA