


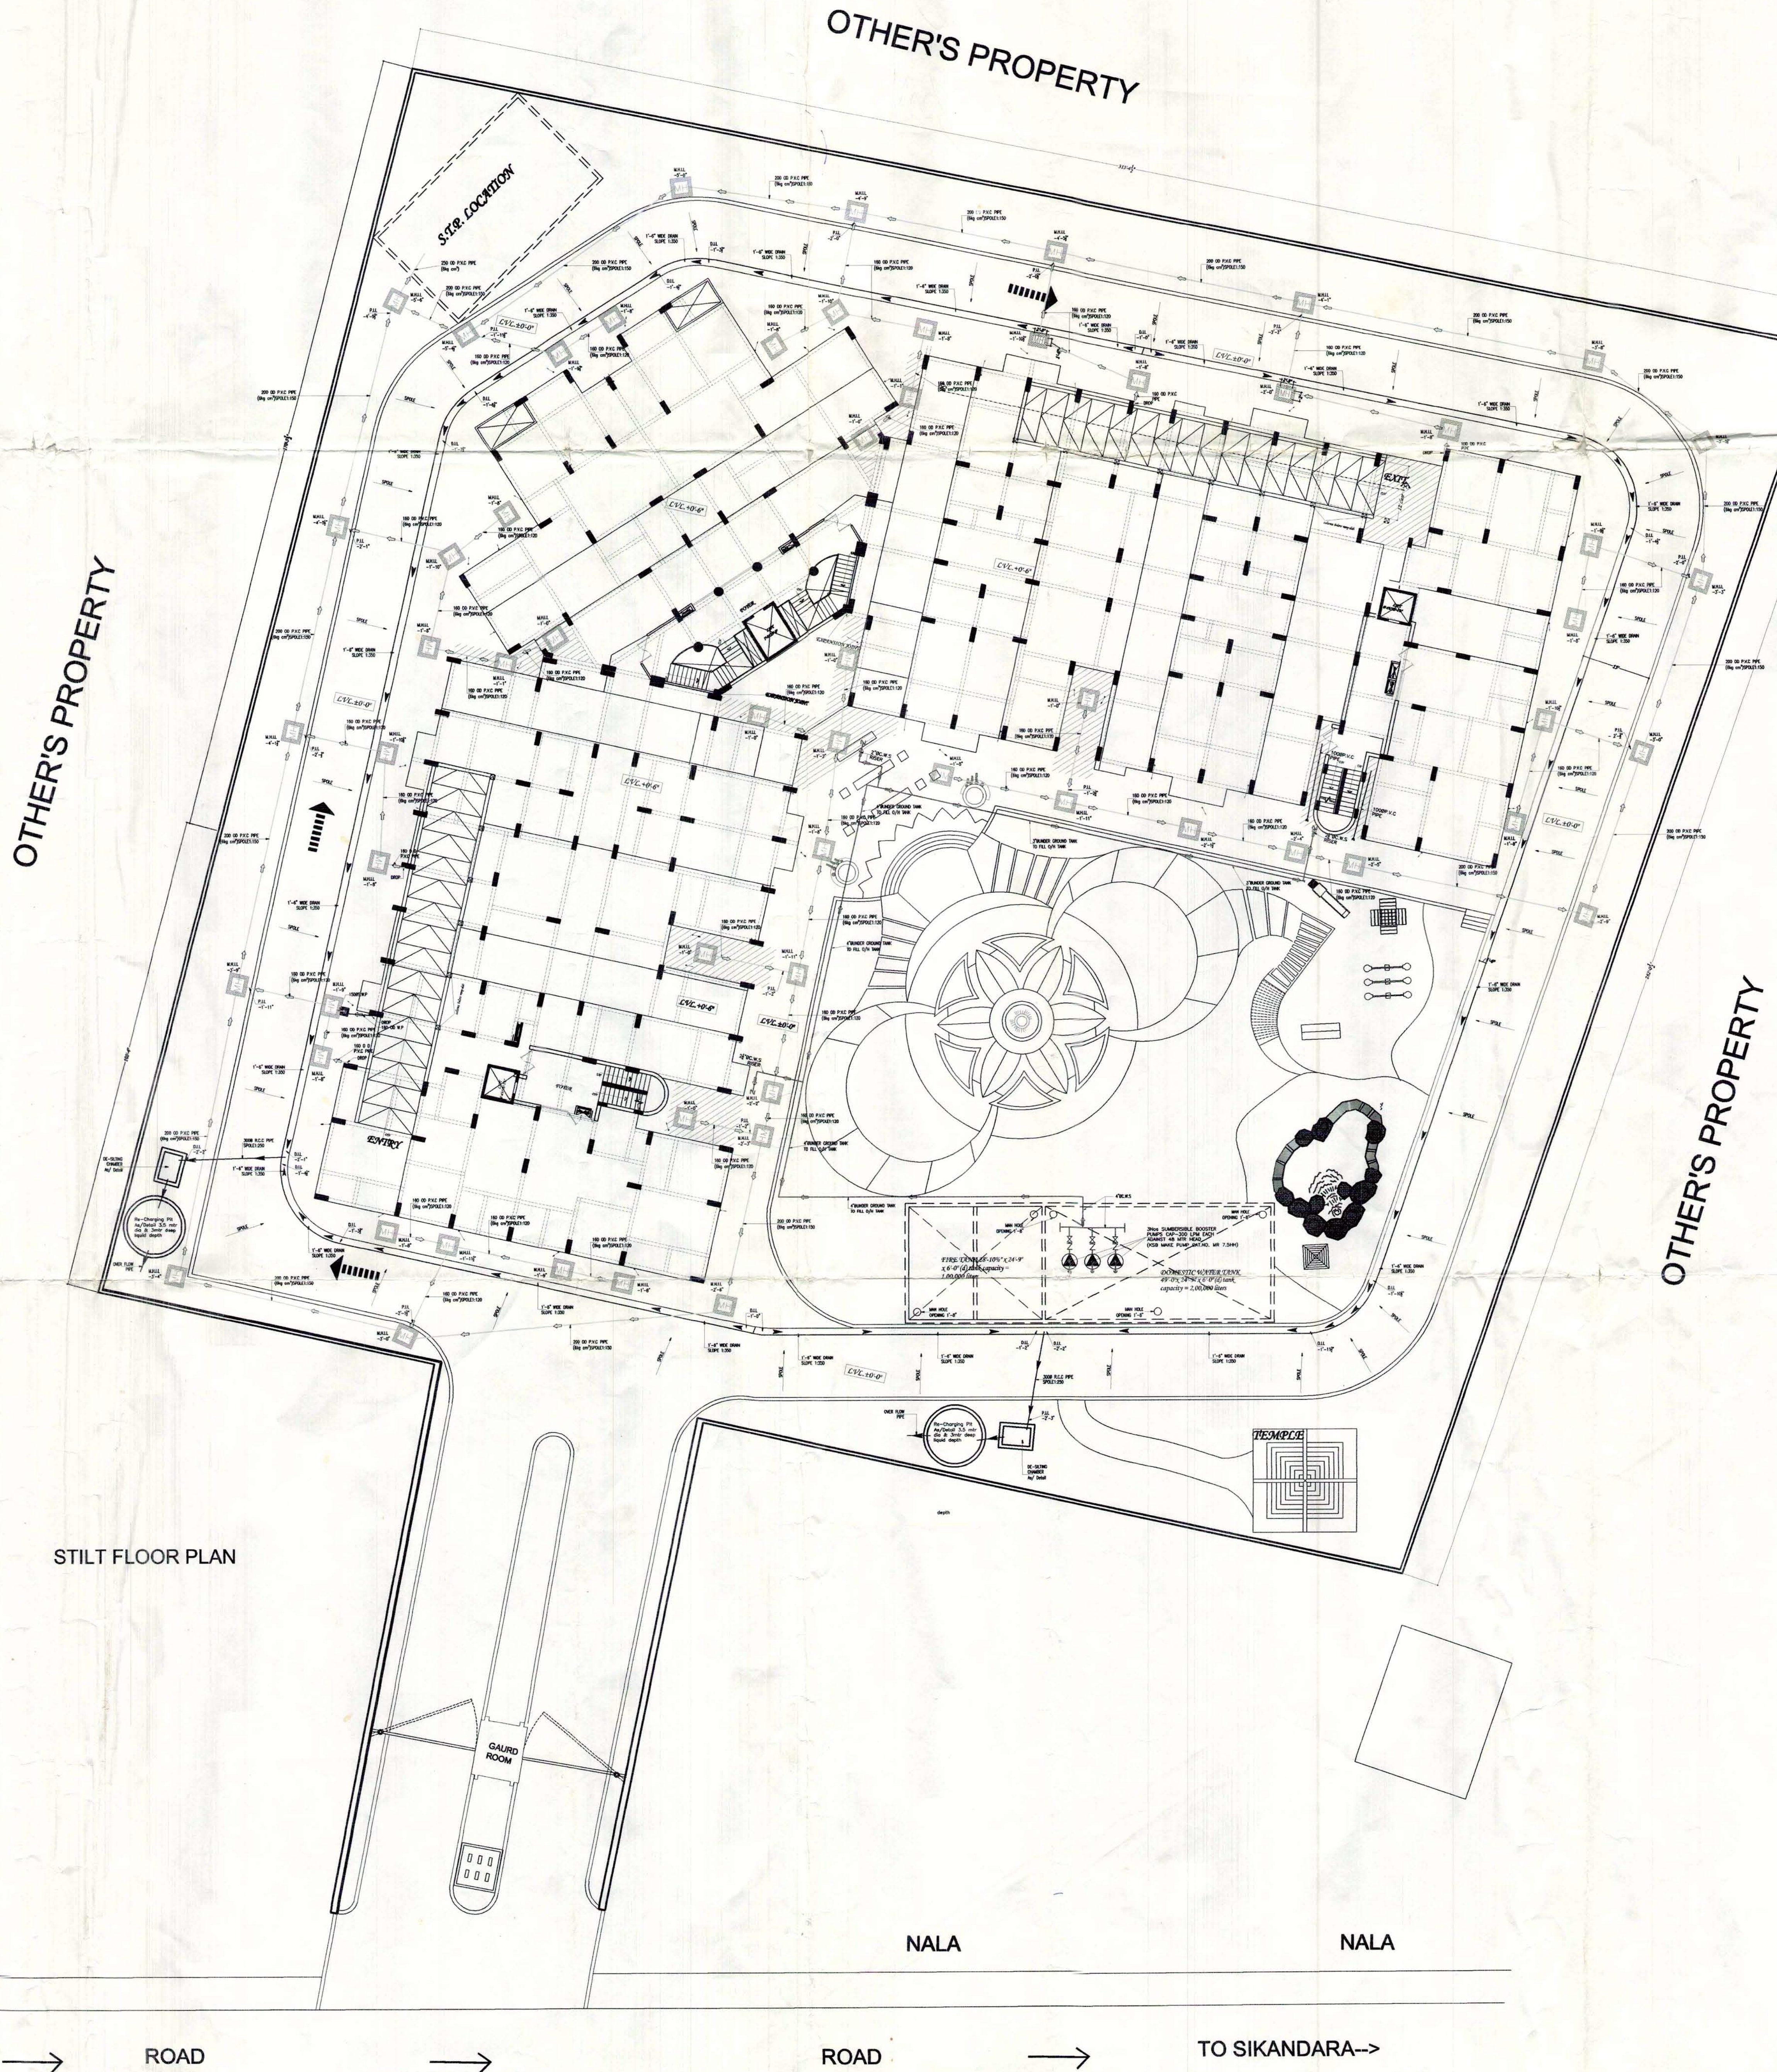

NALA

NALA

NALA

STILT FLOOR PLAN

ROAD

ROAD

TO SIKANDARA-->

<--TO BODLA

ROAD



ARCHITECTS, ENGINEERS, INTERIOR DESIGNERS, VALUERS, PLANNERS
80/57 MALVIYA NAGAR, NEW DELHI-110 017
PH-668 0229, 668 9674 .FAX-668 7536

CONSULTANT:

SANITARY CONSULTING SERVICES
58A/1 GROUND FLOOR KALU SARAI,
SARVPRIYA VIHAR NEW DELHI 110016
PHONE :-011-26563670
email:-vinod20th@rediffmail.com

PROJECT:

MANGALAM ADHAR FOR PRERNA
CONSTRUCTION. AT SHASTRIPURAM.

DATE :-

25-12-2013

Drawing No:

PL -06

SCALE:

NTS

SHEET TITLE:


SITE PLAN
PLUMBING LAYOUT

Drawn by:

ANIL

Checked by:

V.K. SHARMA

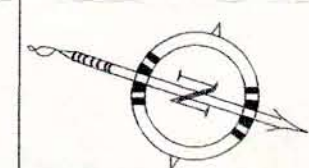

NORTH