


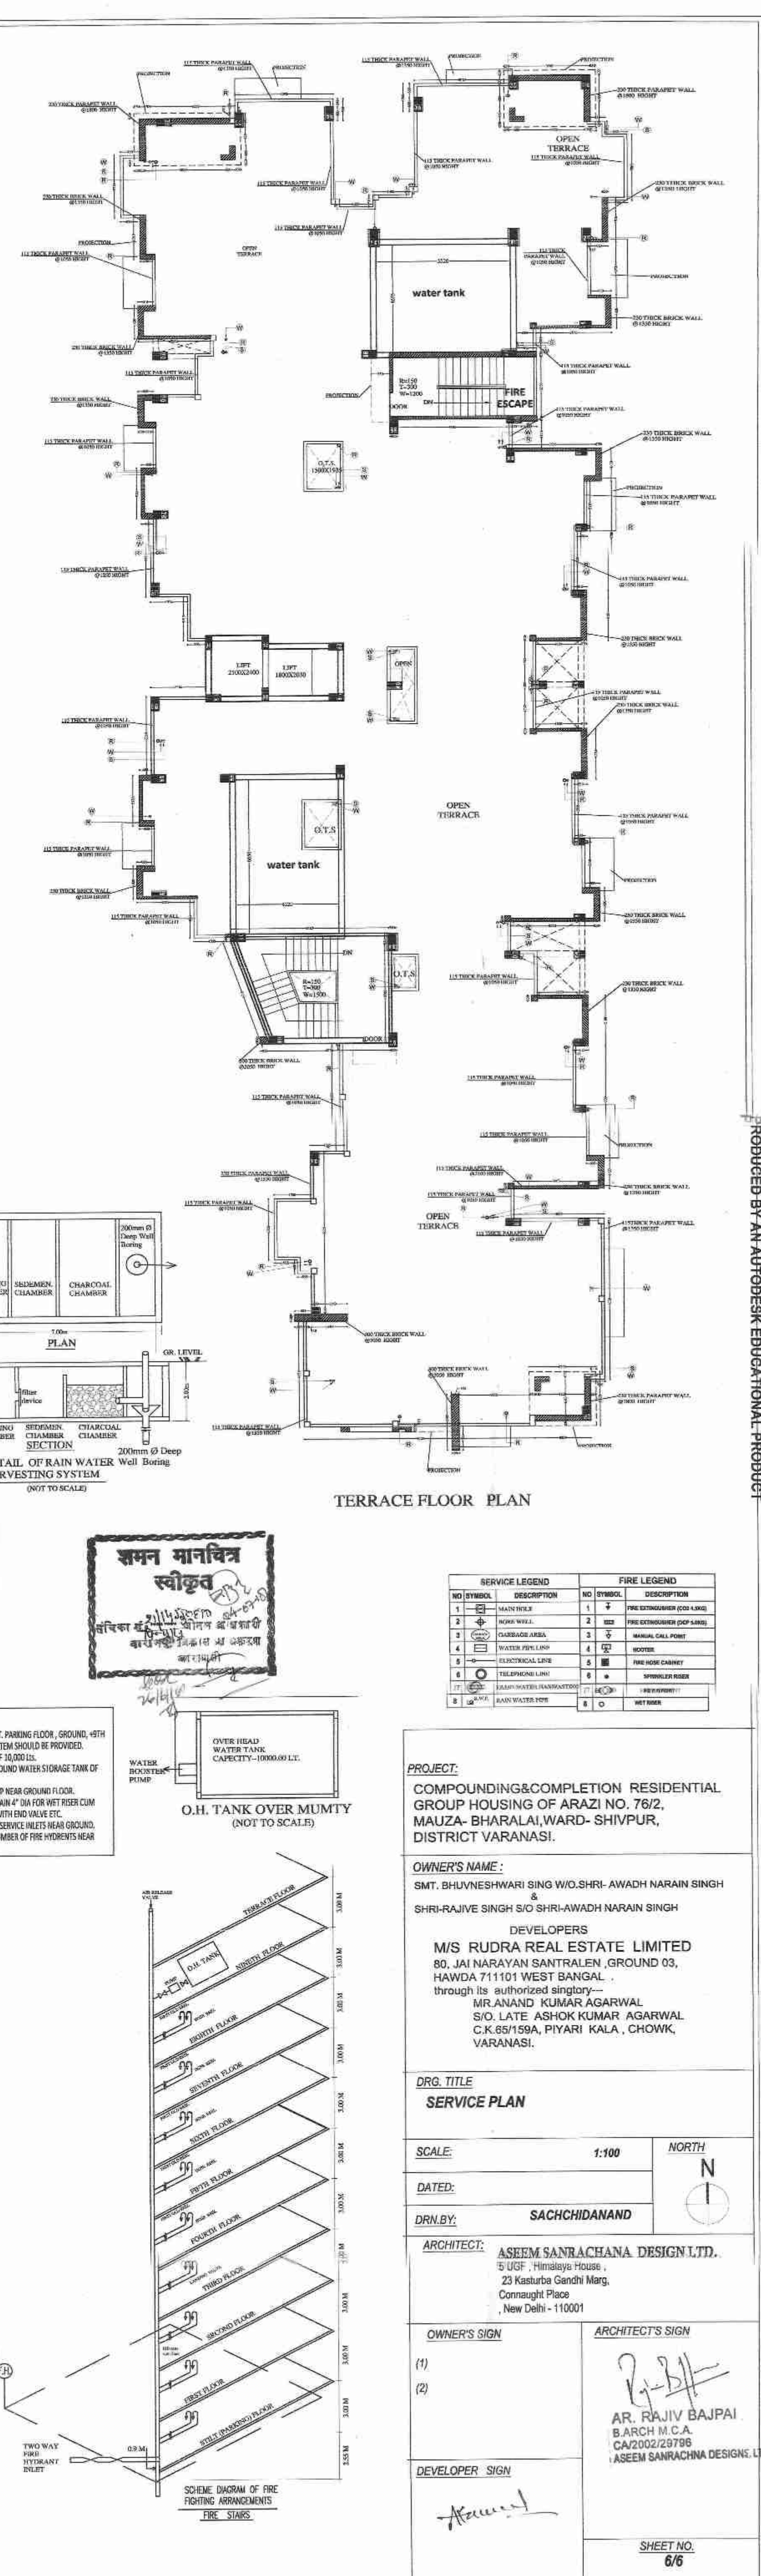

	SHEET NO. 6/6
--	------------------

SERVICE FLOOR PLAN
SCALE:-1:100