


X1
X2
X3
X4
X5
X6
X7
X8
X9
X10
X11
X12
X13
X14
X15
X16
X17
X18
X19
X20
X21
X22
X23
X24
X25
X26
X27

Y1 Y2 Y3 Y4 Y5 Y6 Y7 Y8 Y9 Y10 Y11 Y12 Y13 Y14 Y15 Y16 Y17 Y18 Y19 Y20 Y21 Y22 Y23

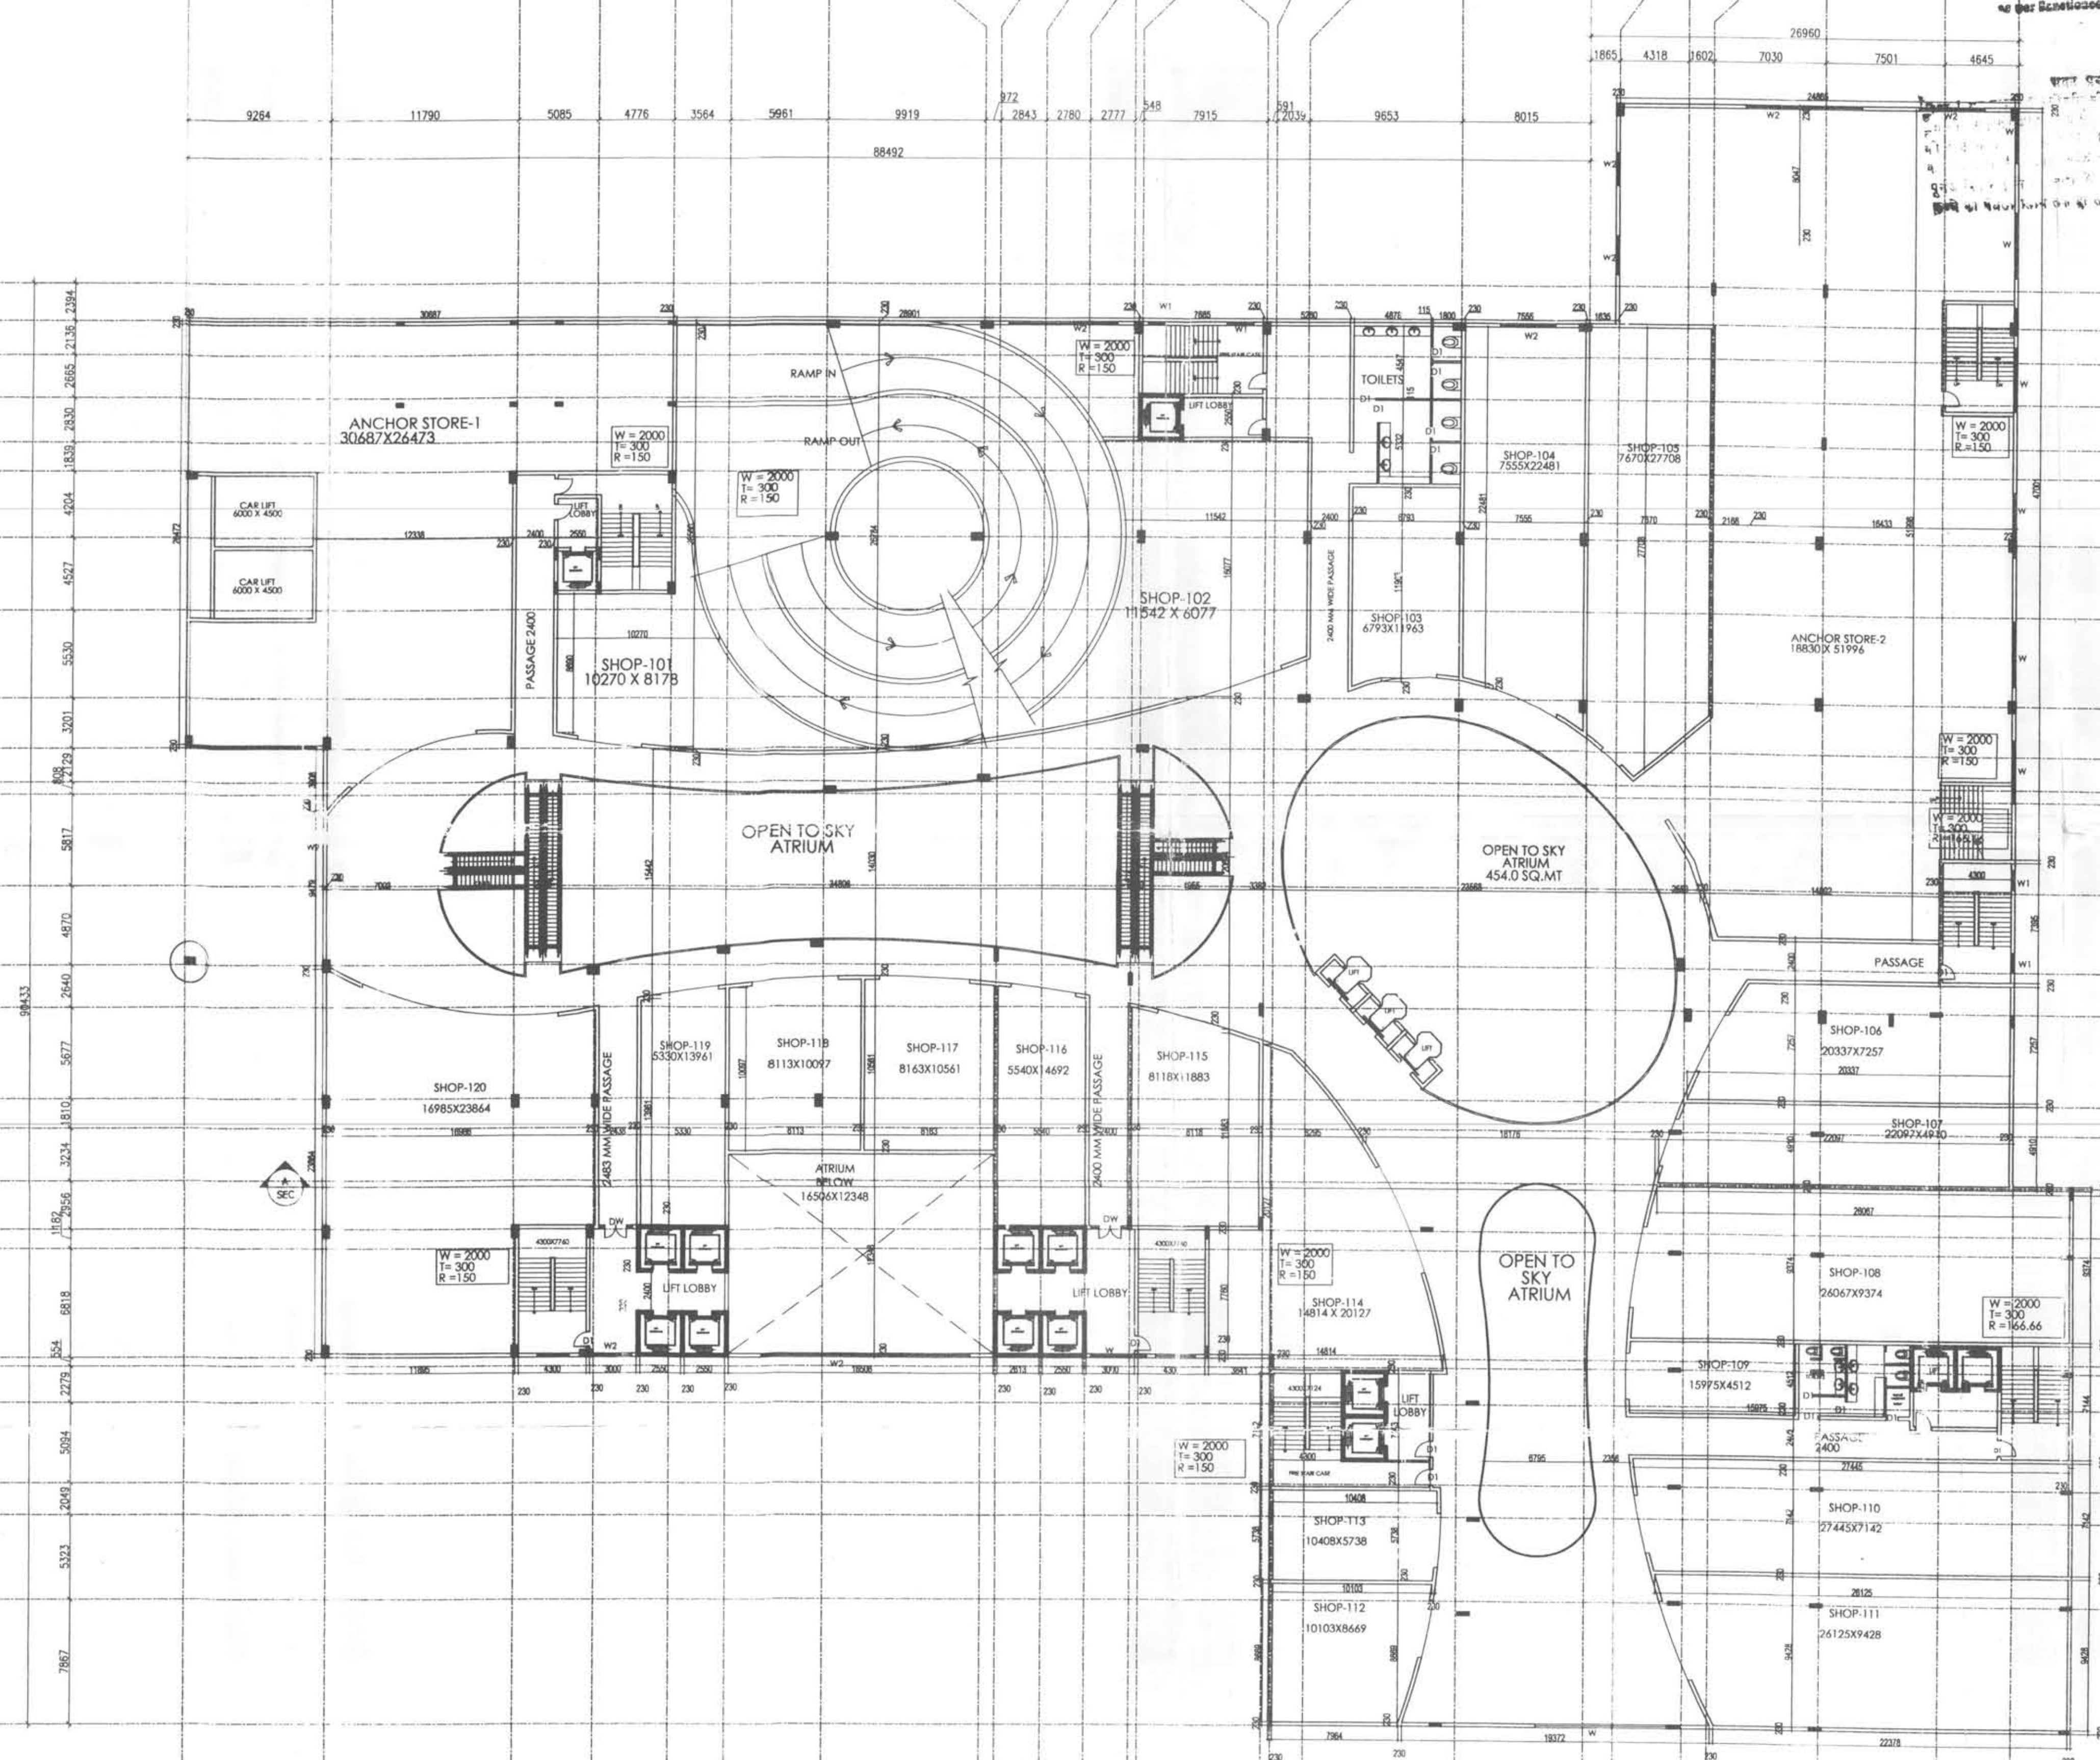

(2) बाकी की जमीन पर भी इस प्रकार का विकास किया जा सकता है।
अधिकतम कर वर भारी इमारतों को बना पड़ता है तथा अधिक वसतिगम्य को जोड़ना भी पड़ सकता है। अतः स्वीकृत मानचित्र के अनुसार ही निर्माण करें, यदि कमजोर न करें।
Encroachments on front, Rear & Side should be avoided. If any encroachment is found, it should be demolished also. Please avoid encroachments on front, rear & side as per Sanctioned Map.

Map for proposed Building is as per By Laws Submitted for approval. 19/12/2013
Assn. Arch. Architect

DOOR & WINDOW SCHEDULE

TYPE	SIZE	TYPE	SIZE
D	1500 x 2400	W1	1500 x 2100
D1	1000 x 2400	W2	1350 x 1350
D2	800 x 2400	W3	750 x 900
D3	750 x 2400	W4	600 x 900
		W5	1800 x 1500
DW1	2800 x 2400/2100	W6	1200 x 1500
DW2	1575 x 2400/2100	FCD	1200 x 2400
DW3	1480 x 1780 x 2400/2100		
DW4	2545 x 855 x 2400/2100		
DW5	1525 x 2400/2100		
DW6	2035 x 2400/2100		

For Aims Sanya Developers Pvt. Ltd.

CLIENT'S SIGNATURE _____

ARCHITECT'S SIGNATURE _____ RAJIV GANDHI ARCHITECT LIC No.-CA/91/13852

PROJECT: THE TEMPEAN AT PLOT No.- 3-1777 SEC - 5, NOIDA FOR AIMS SANYA GROUP

PURPOSE: LOCAL AUTHORITY SUBMISSION

STATUS: ISSUED

DRN. _____ SCALE: 1:200

CHKD. _____ SUBMISSION DATE: _____

APPVD. _____ DATE: _____

FIRST FLOOR PLAN

D&G. NO. DFA/SUB/103 SHEET-03 REV. X

DESIGN FORUM OF ARCHITECTS www.dfa.in

C-19, SECTOR - 3, NOIDA 201301 (NCT DELHI) INDIA TEL: +91-120-440-1000 FAX: +91-120-440-1000 dfaconsultants@gmail.com