


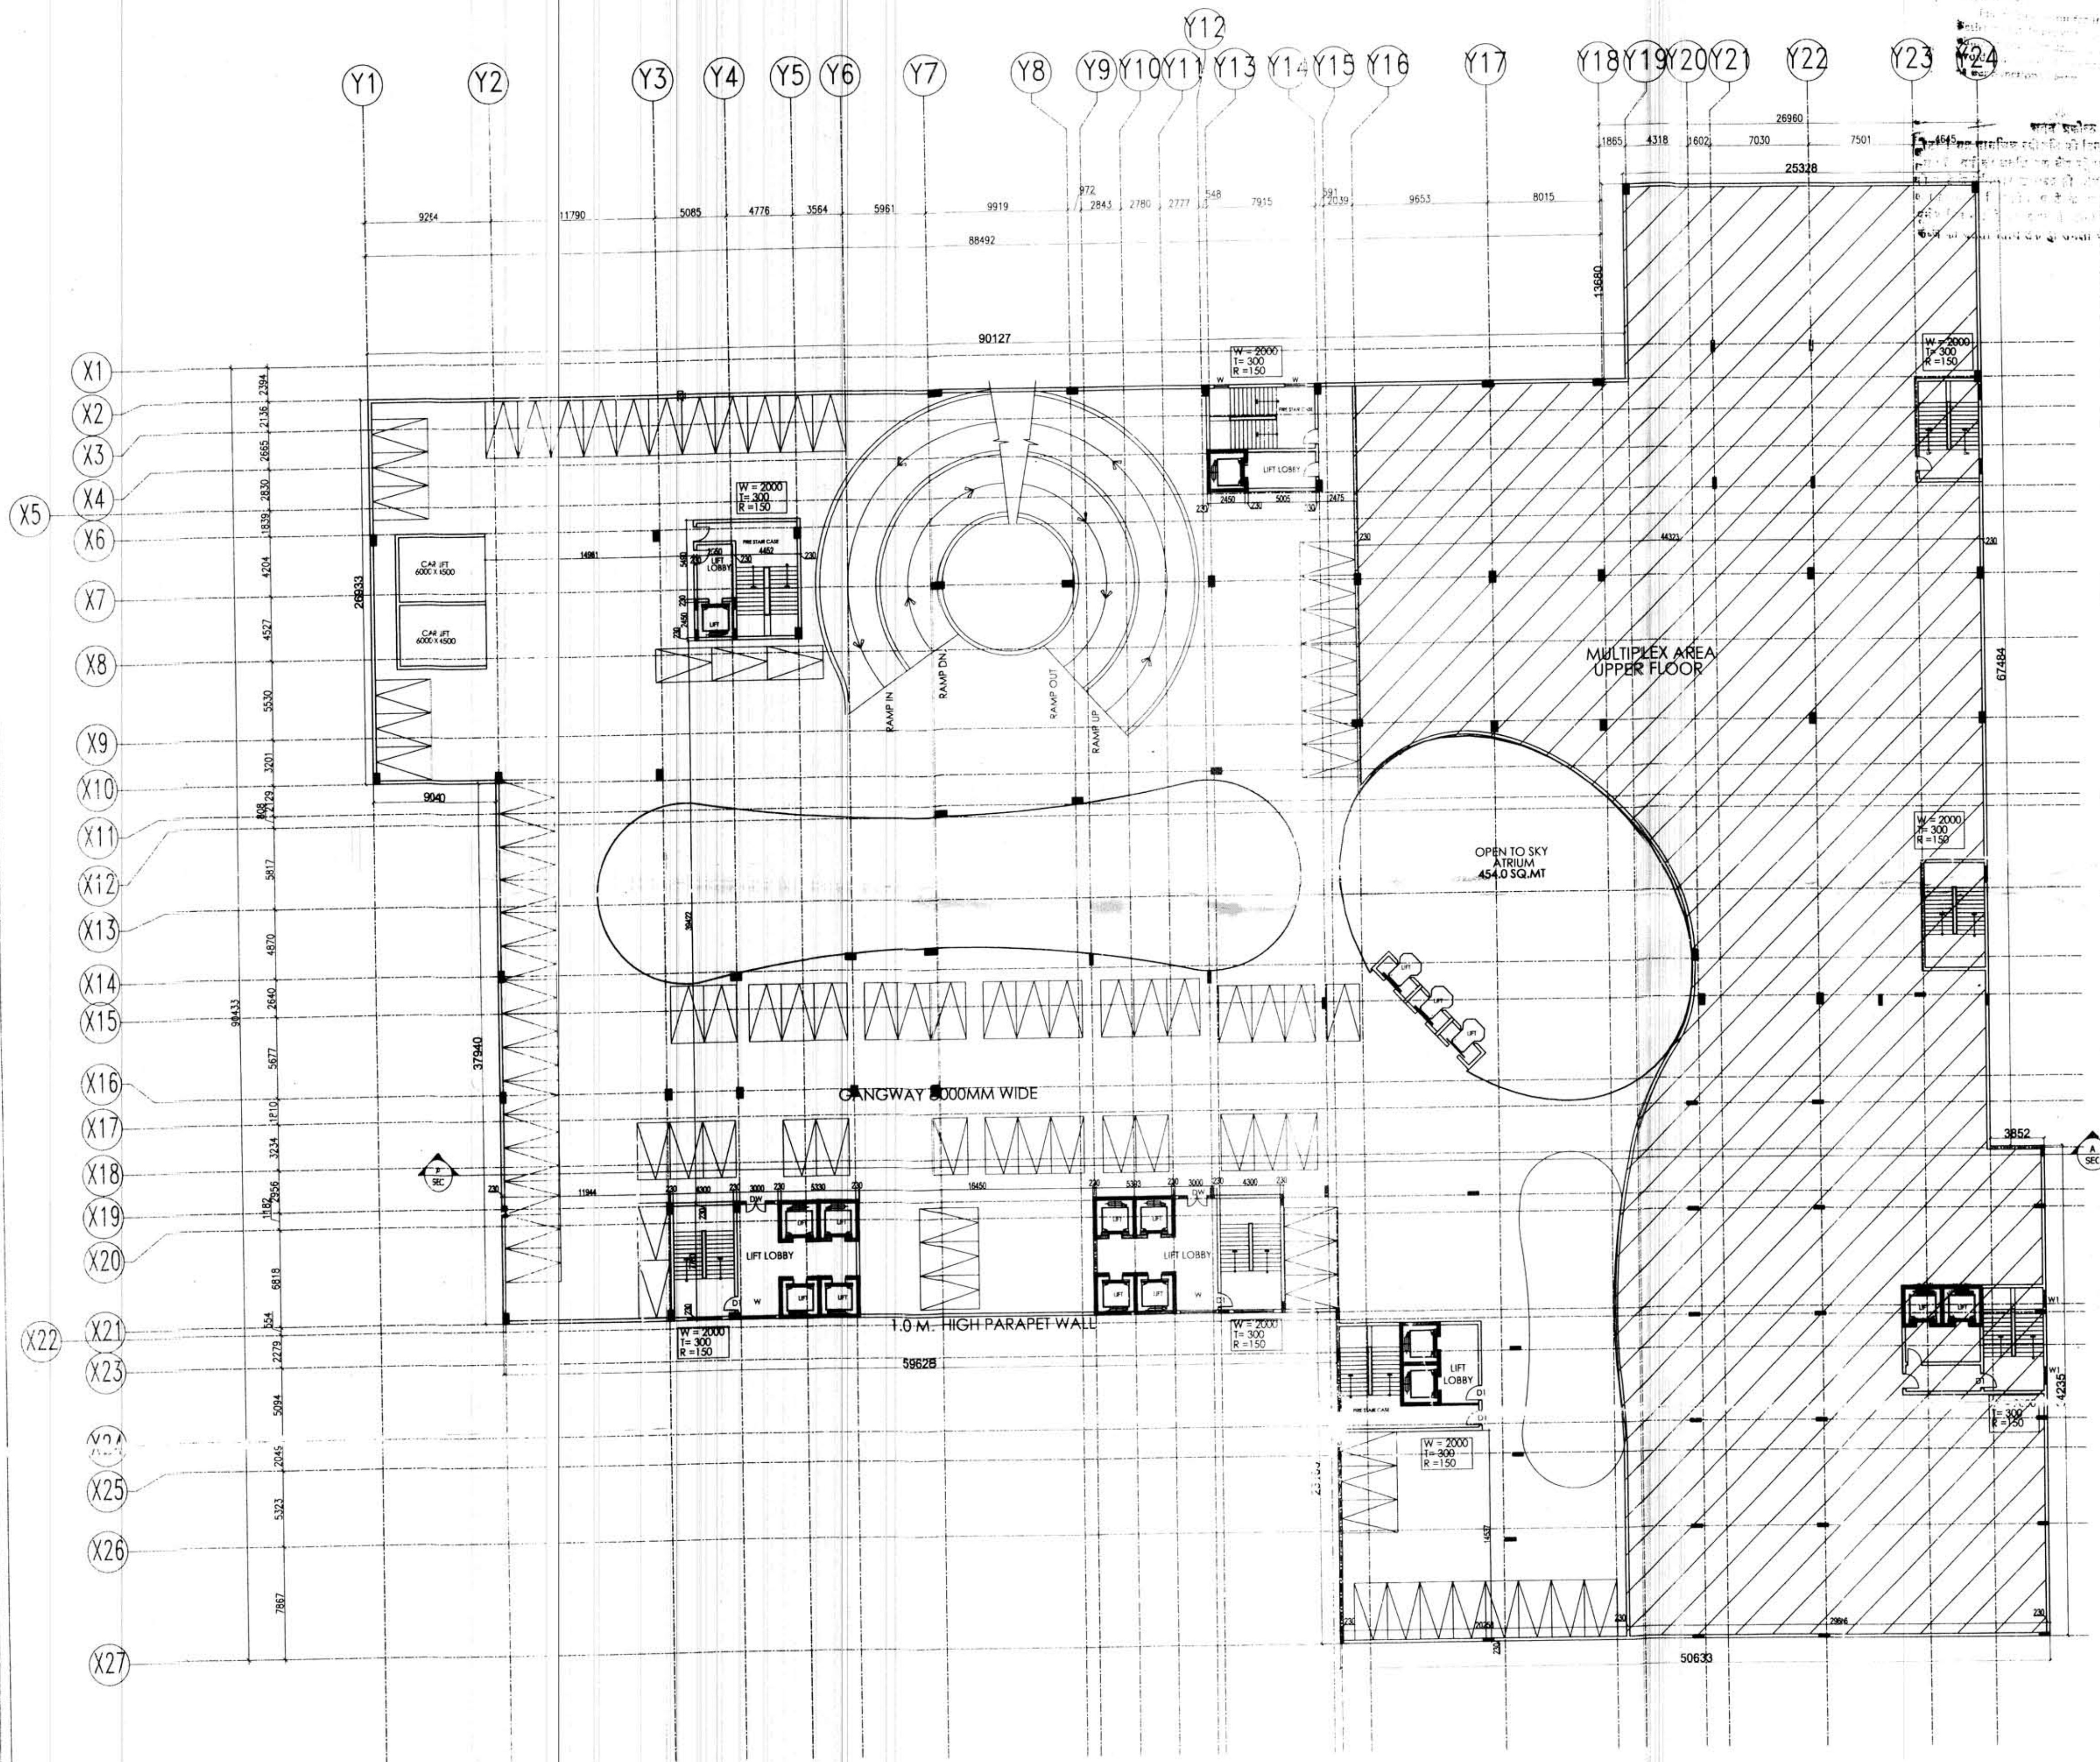

DOOR & WINDOW SCHEDULE

TYPE	SIZE	TYPE	SIZE
D	1500 x 2400	W1	1500 x 2100
D1	1000 x 2400	W2	1350 x 1350
D2	900 x 2400	W3	750 x 900
D3	750 x 2400	W4	600 x 900
DW1	2600 x 2400/2100	W5	1800 x 1500
DW2	1575 x 2400/2100	W6	1200 x 1500
DW3	1480+1780 x 2400/2100	FCD	1200 x 2400
DW4	2545+855 x 2400/2100		
DW5	1525 x 2400/2100		
DW6	2035 x 2400/2100		

CLIENT'S SIGNATURE	For Aims Sanya Developers Pvt. Ltd.		
ARCHITECT'S SIGNATURE	ANAND K. GANDHI ARCHITECT LIC No.-CA/91/13352		
PROJECT	THE T. W. PEAN AT PLOT No.- C-47 SEC- 15, NOIDA FOR AIMS SANYA GROUP		
PURPOS.	LOCAL AUTHORITY SUBMISSION	ISSUED	
STATUS		SUBMISSION DRAWING	
DRN.	SCALE : 1:200	THIRD FLOOR PLAN	
CHKD.	DATE :		
APPVD.			
		DRG. NO.	
C-19, SECTOR-3, NO.-A, 301 (NCR DELHI) INDIA TEL: +91 120 460 1000 FAX: +91 120 460 1001 dfoconstructions@gmail.com		FFA/S.B.U.	
		SHEET	15
		REV	