


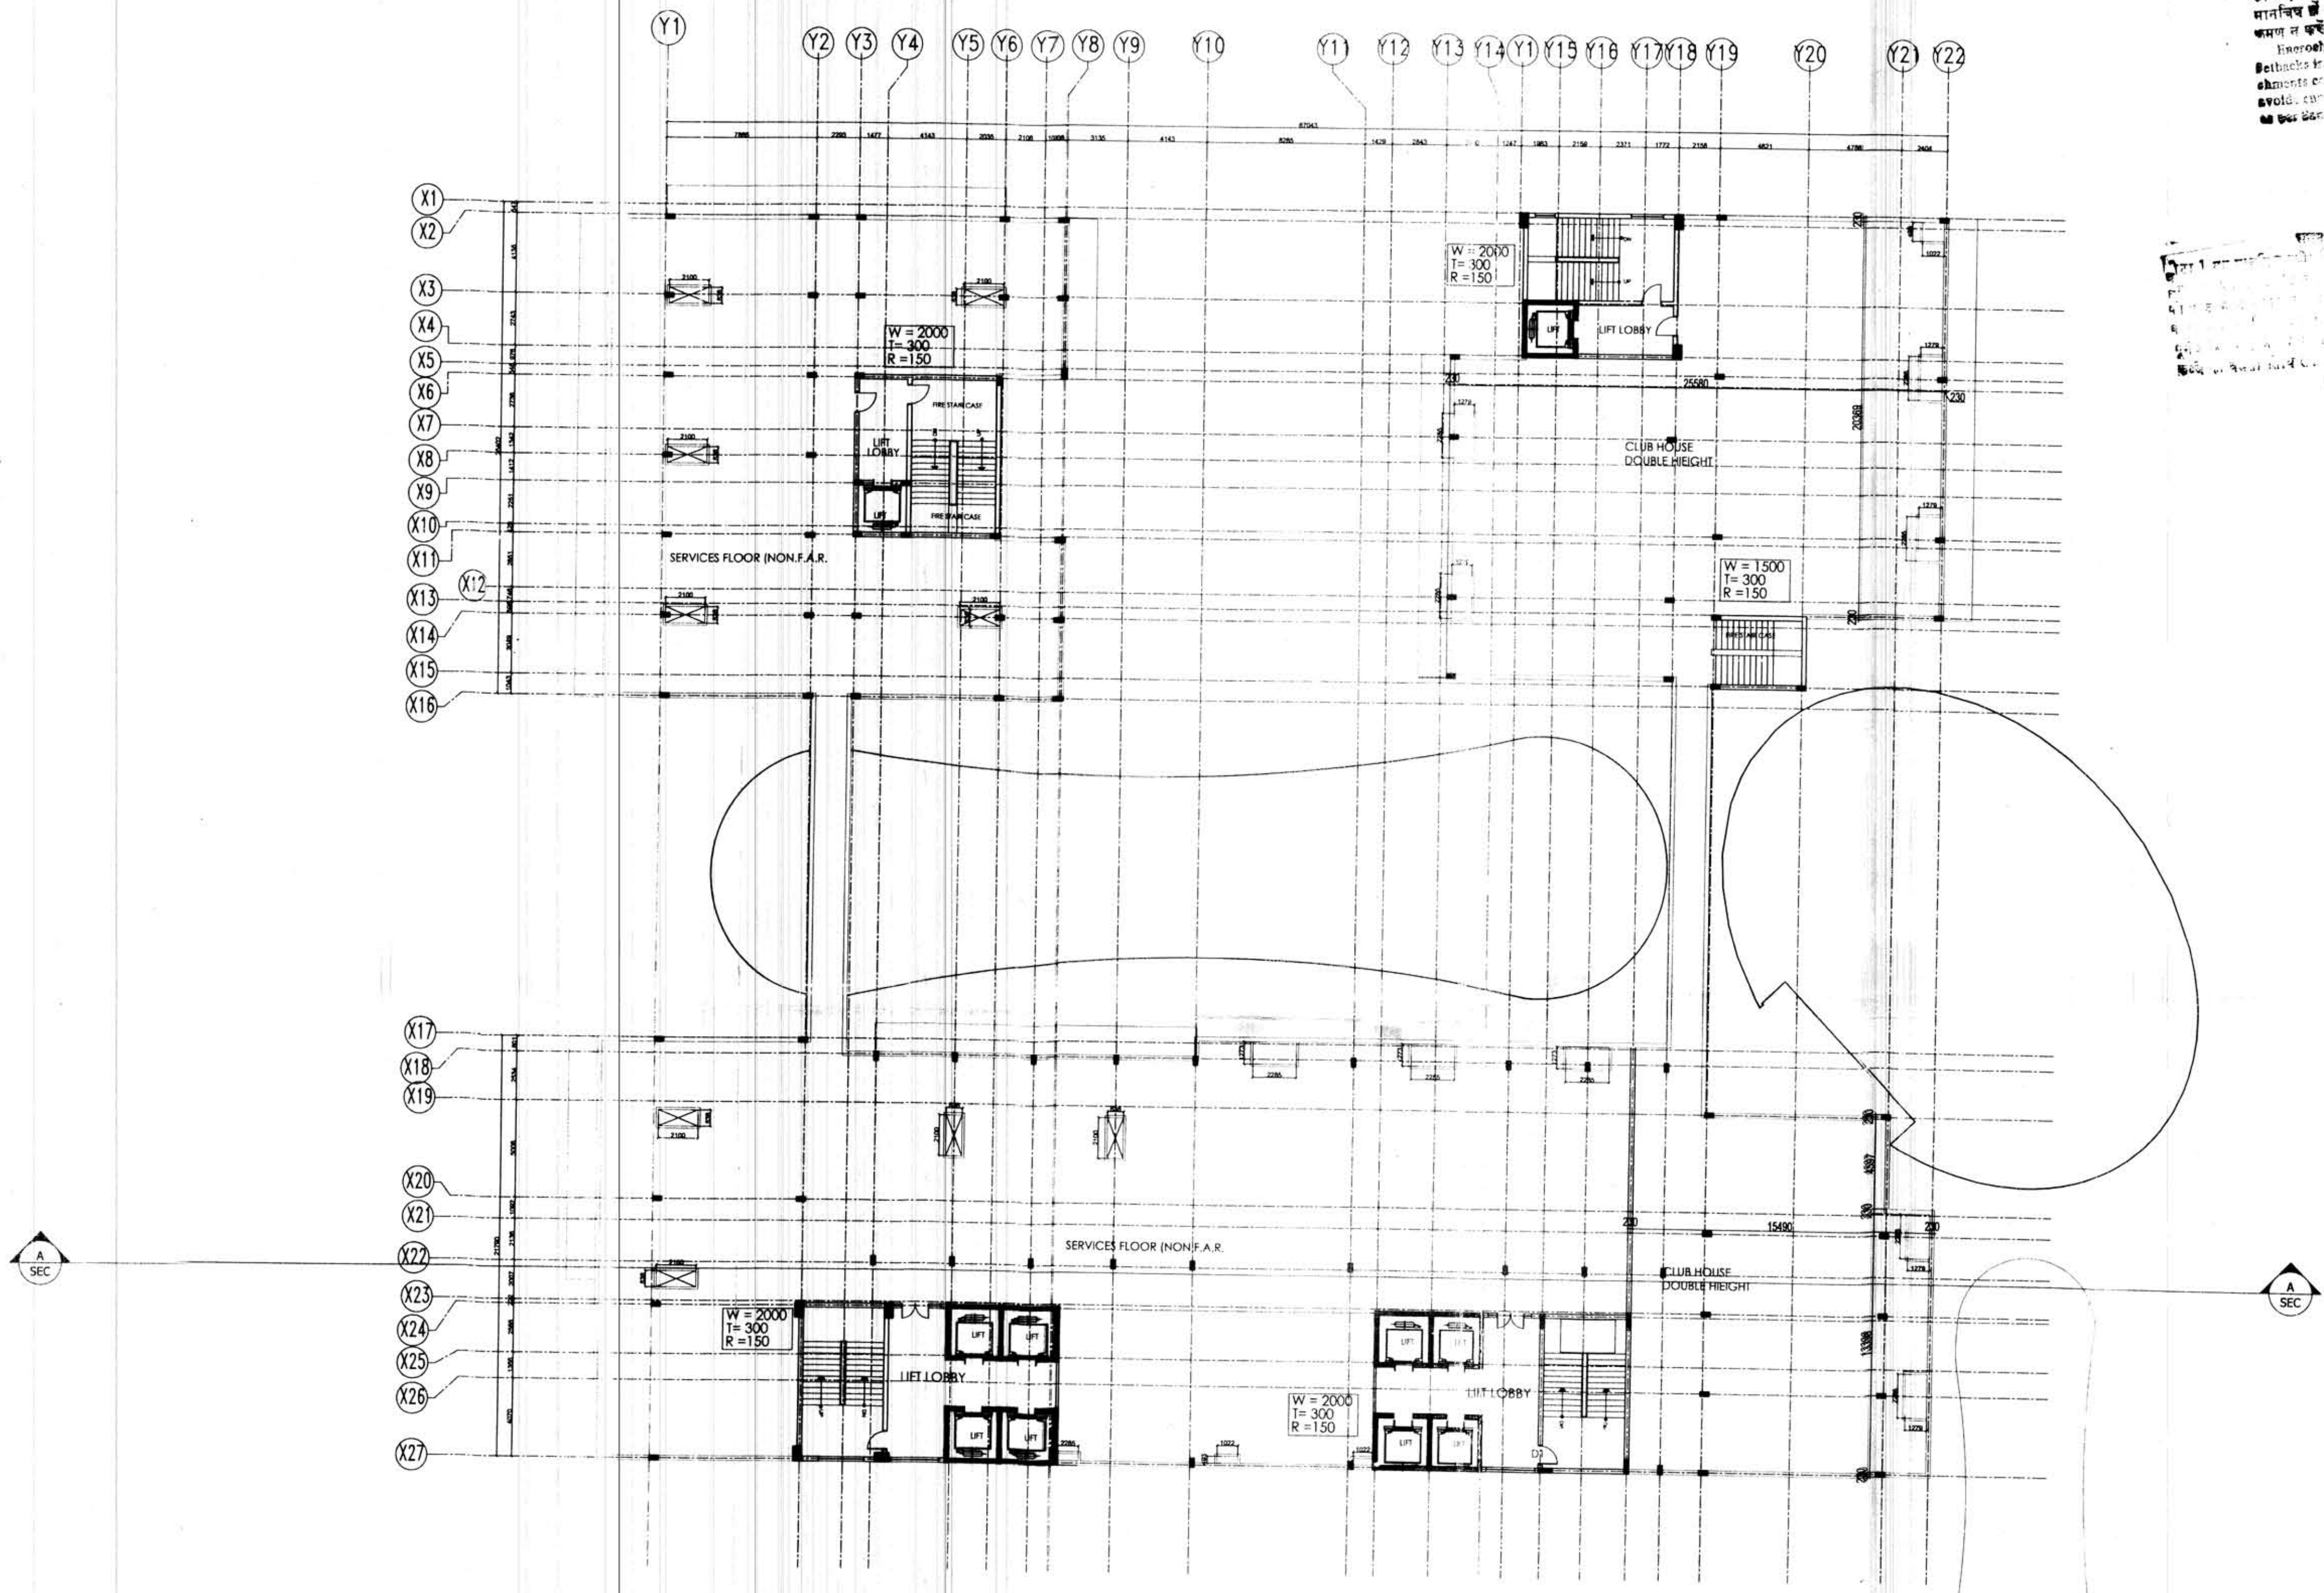

नियंत्रण एवं सुरक्षा के लिए
 सुरक्षा के लिए सभी दरवाजे
 को लोकिंग की व्यवस्था की जाएगी।
 मानविकी के अनुसार सभी कमरे, कोठरे
 कागज न करें।
 Interlocks on front, Rear & Side
 Balconies for easy operation. All
 elements are to be checked for
 avoid any safety hazard.
 All the Balconies are to be

B.011-B.012/013
 6/4/13
 R. M. R.

DOOR & WINDOW SCHEDULE

TYPE	SIZE	TYPE	SIZE
D	1500 x 2400	W1	1500 x 2100
D1	1000 x 2400	W2	1350 x 1350
D2	900 x 2400	W3	750 x 900
D3	750 x 2400	W4	600 x 900
		W5	1800 X 1500
DW1	2800 x 2400/2100	W6	1200 X 1500
DW2	1575 x 2400/2100	FCD	1200 X 2400
DW3	1480+1780 x 2400/2100		
DW4	2545+855 x 2400/2100		
DW5	1525 x 2400/2100		
DW6	2035 X 2400/2100		

CLIENT'S SIGNATURE _____ For Aims Sanya Developers Pvt. Ltd.

ARCHITECT'S SIGNATURE _____
 RAJIV GANSHI
 ARCHITECT
 Lic No.-CA/91/13852

PROJECT:-
 PROPOSED :-
**THE TEMPEAN AT PLOT No.- C-171/1,
 SEC- 15, NOIDA
 FOR AIMS SANYA GROUP**

PURPOSE:	LOCAL AUTHORITY SUBMISSION	ISSUED	
STATUS			
DRN.		SCALE: 1:100	SUBMISSION DRAWING
CHKD.			10TH. FLOOR PLAN
APPVD.		DATE: _____	
 DESIGN FORUM OF ARCHITECTS www.dfoa.in C-10, SECTOR-3, NOIDA-201301 (NCR DELHI) INDIA TEL: +91 120 460 1000 FAX: +91 120 460 1000 dfoaconsultants@gmail.com			DRG. NO. DFA/SUB/107 SHEET-07 REV. _____