

PROPOSED GROUP HOUSING  
AT PLOT NO. 14 GH 12A,  
SECTOR- 14, VRINDAVAN  
YOUNA, LUCKNOW

NOTES

1. ALL DIMENSIONS ARE IN METERS.  
2. ALL DIMENSIONS TO BE GIVEN FROM THE FINISHED  
SURFACE UNLESS OTHERWISE NOTED.  
3. ALL DIMENSIONS TO BE GIVEN FROM THE FINISHED  
SURFACE UNLESS OTHERWISE NOTED.  
4. ALL DIMENSIONS TO BE GIVEN FROM THE FINISHED  
SURFACE UNLESS OTHERWISE NOTED.  
5. ALL DIMENSIONS TO BE GIVEN FROM THE FINISHED  
SURFACE UNLESS OTHERWISE NOTED.


Scale

All dimensions are in mm.


Legend



FRONT ELEVATION  
(SCALE-1:100)

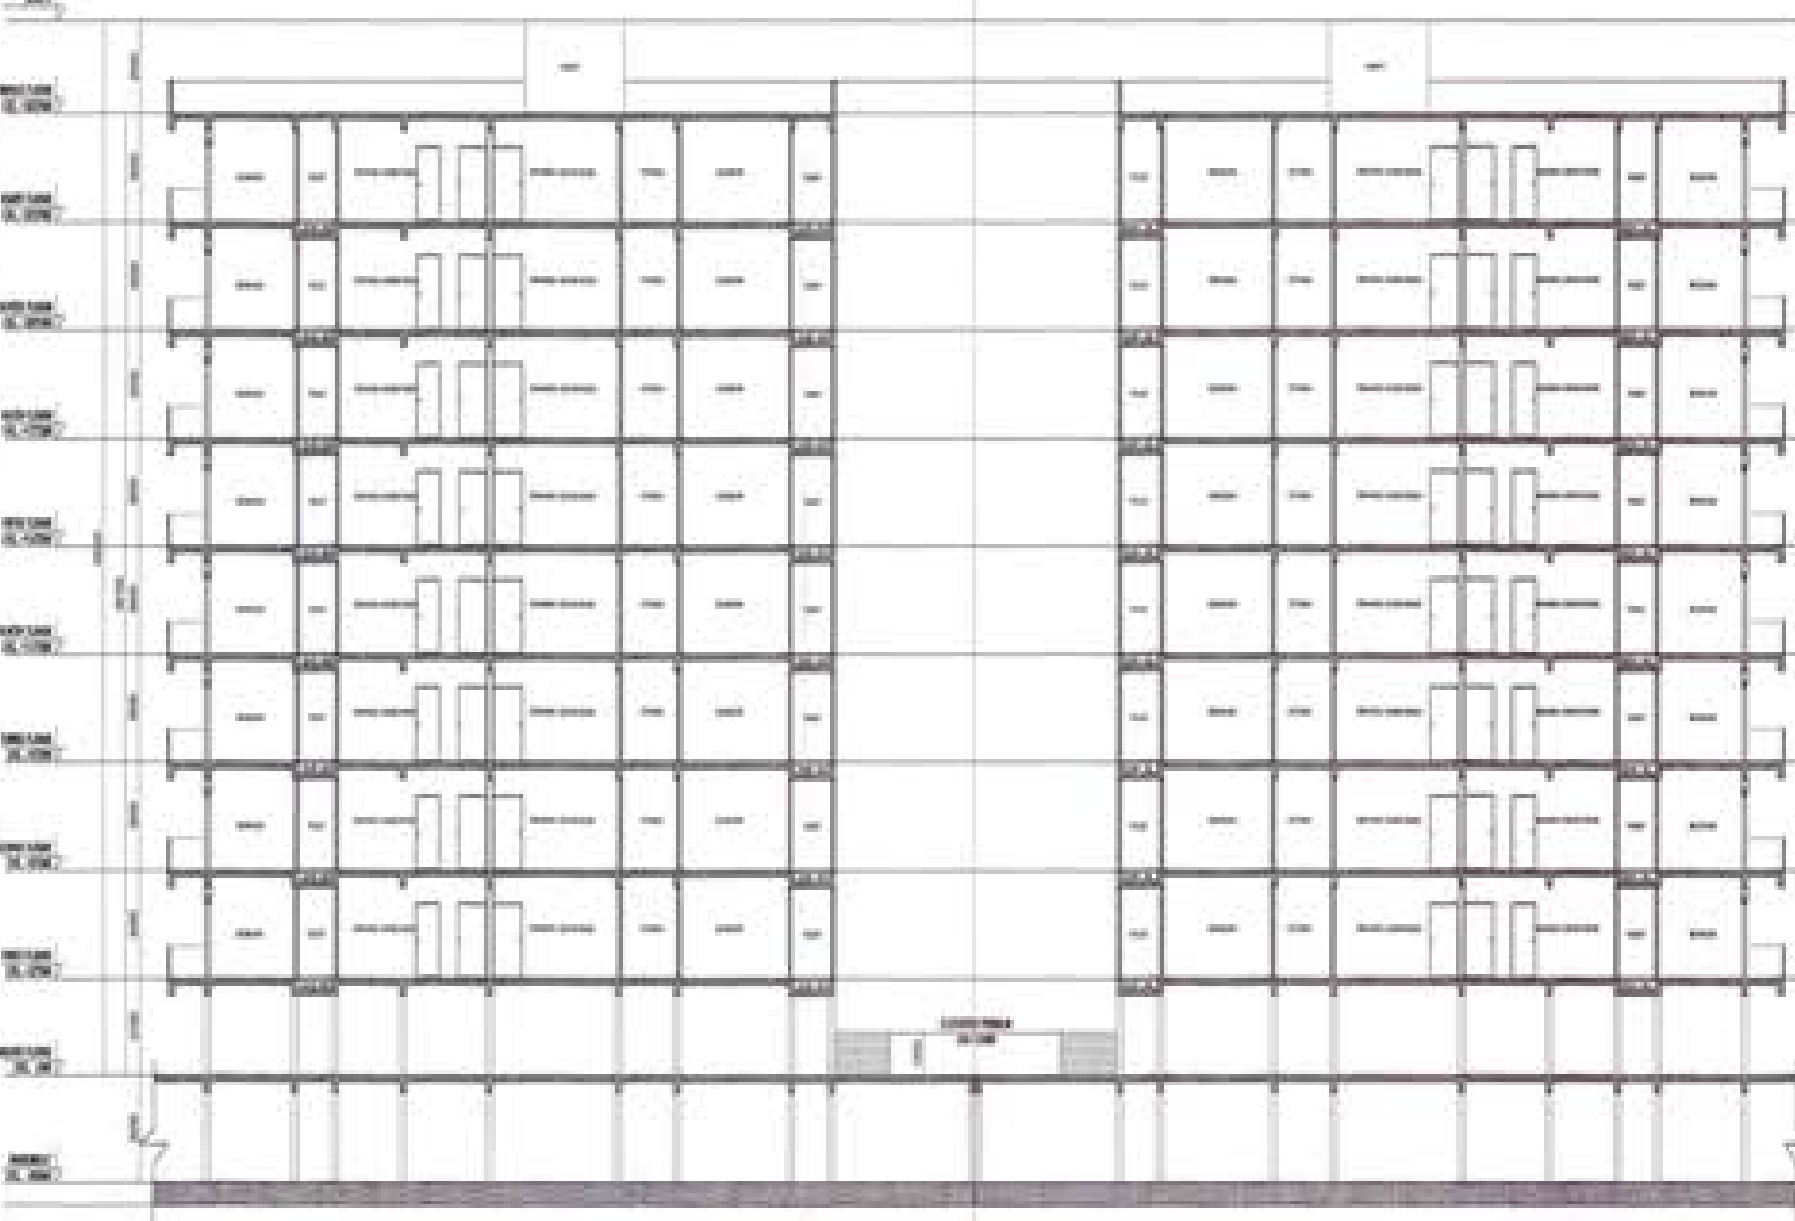

SECTION B-B'  
(SCALE-1:100)

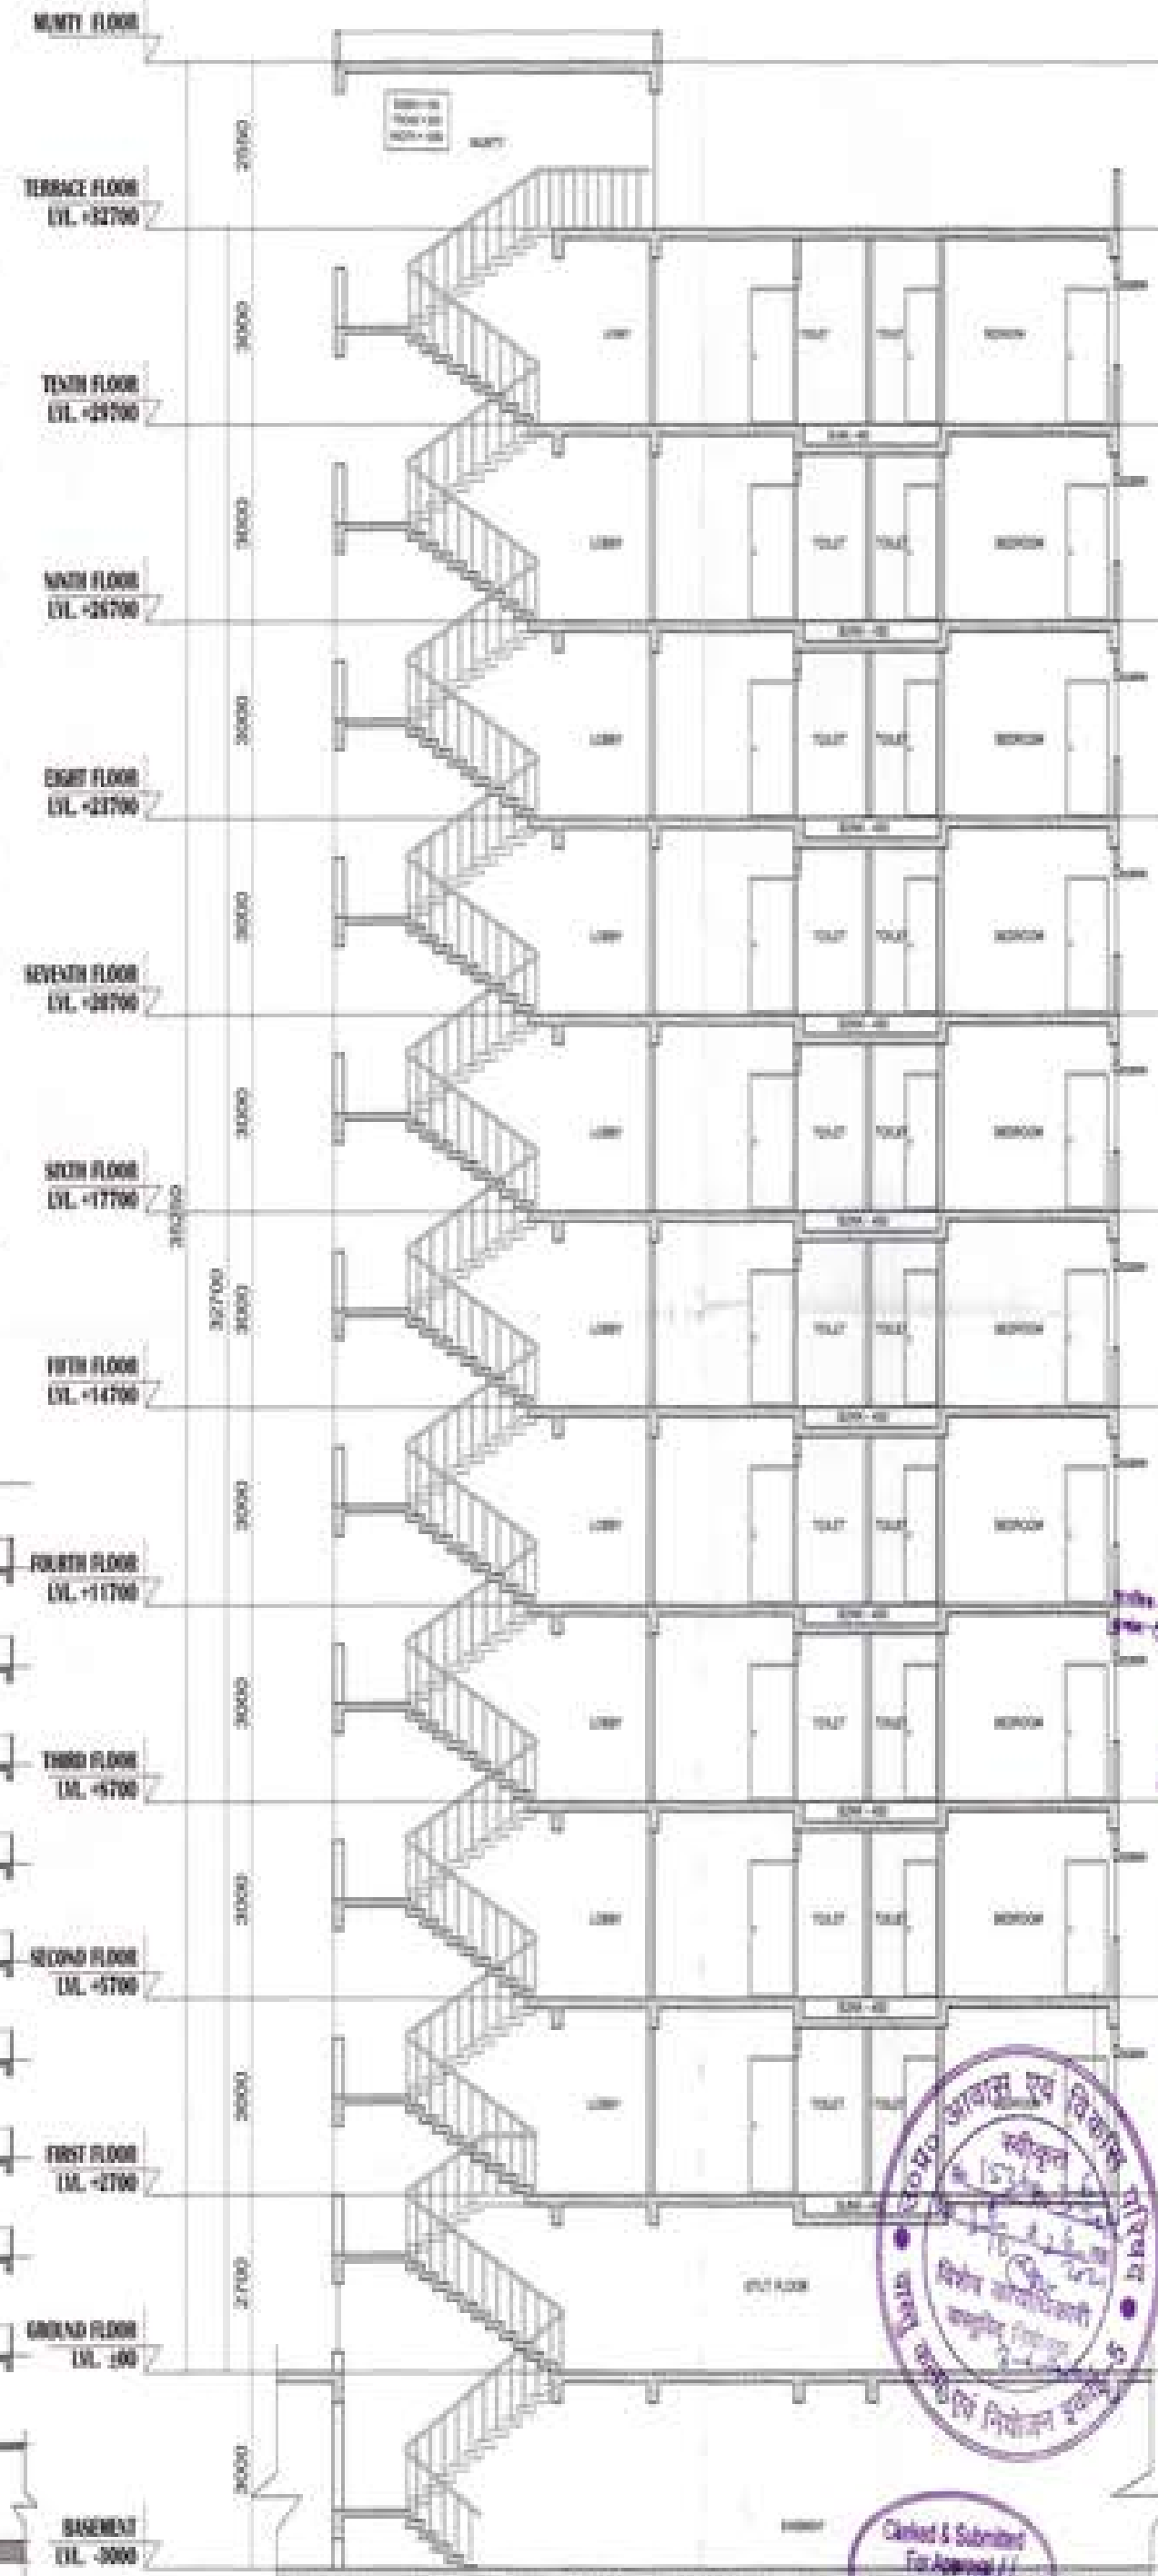

SECTION A-A'  
(SCALE-1:50)



Er. Imshad Akhtar  
A-100 (Civil) ECE  
Chartered Engineer (India)  
Regd. No. 62146150-0

THIS IS TO CERTIFY THAT PROPOSED  
BUILDING HAS BEEN PREPARED  
ACCORDING TO THE INFORMATION  
GIVEN BY THE OWNER AND BUILDING  
THE LARVA WATER PUMP.

ELEVATIONS & SECTIONS

ARCHITECT NORTH

REFUGAT PATEL  
ARCHITECT


| NO. | REVISION | DATE | BY |
|-----|----------|------|----|
| 01  | 01       | 01   | 01 |
| 02  | 02       | 02   | 02 |
| 03  | 03       | 03   | 03 |
| 04  | 04       | 04   | 04 |
| 05  | 05       | 05   | 05 |
| 06  | 06       | 06   | 06 |
| 07  | 07       | 07   | 07 |
| 08  | 08       | 08   | 08 |
| 09  | 09       | 09   | 09 |
| 10  | 10       | 10   | 10 |

Architect's Avenue  
D-1012, Ramdhan Tower, Vardaan, Ghazipur  
Gurgaon, Haryana



88900

80000

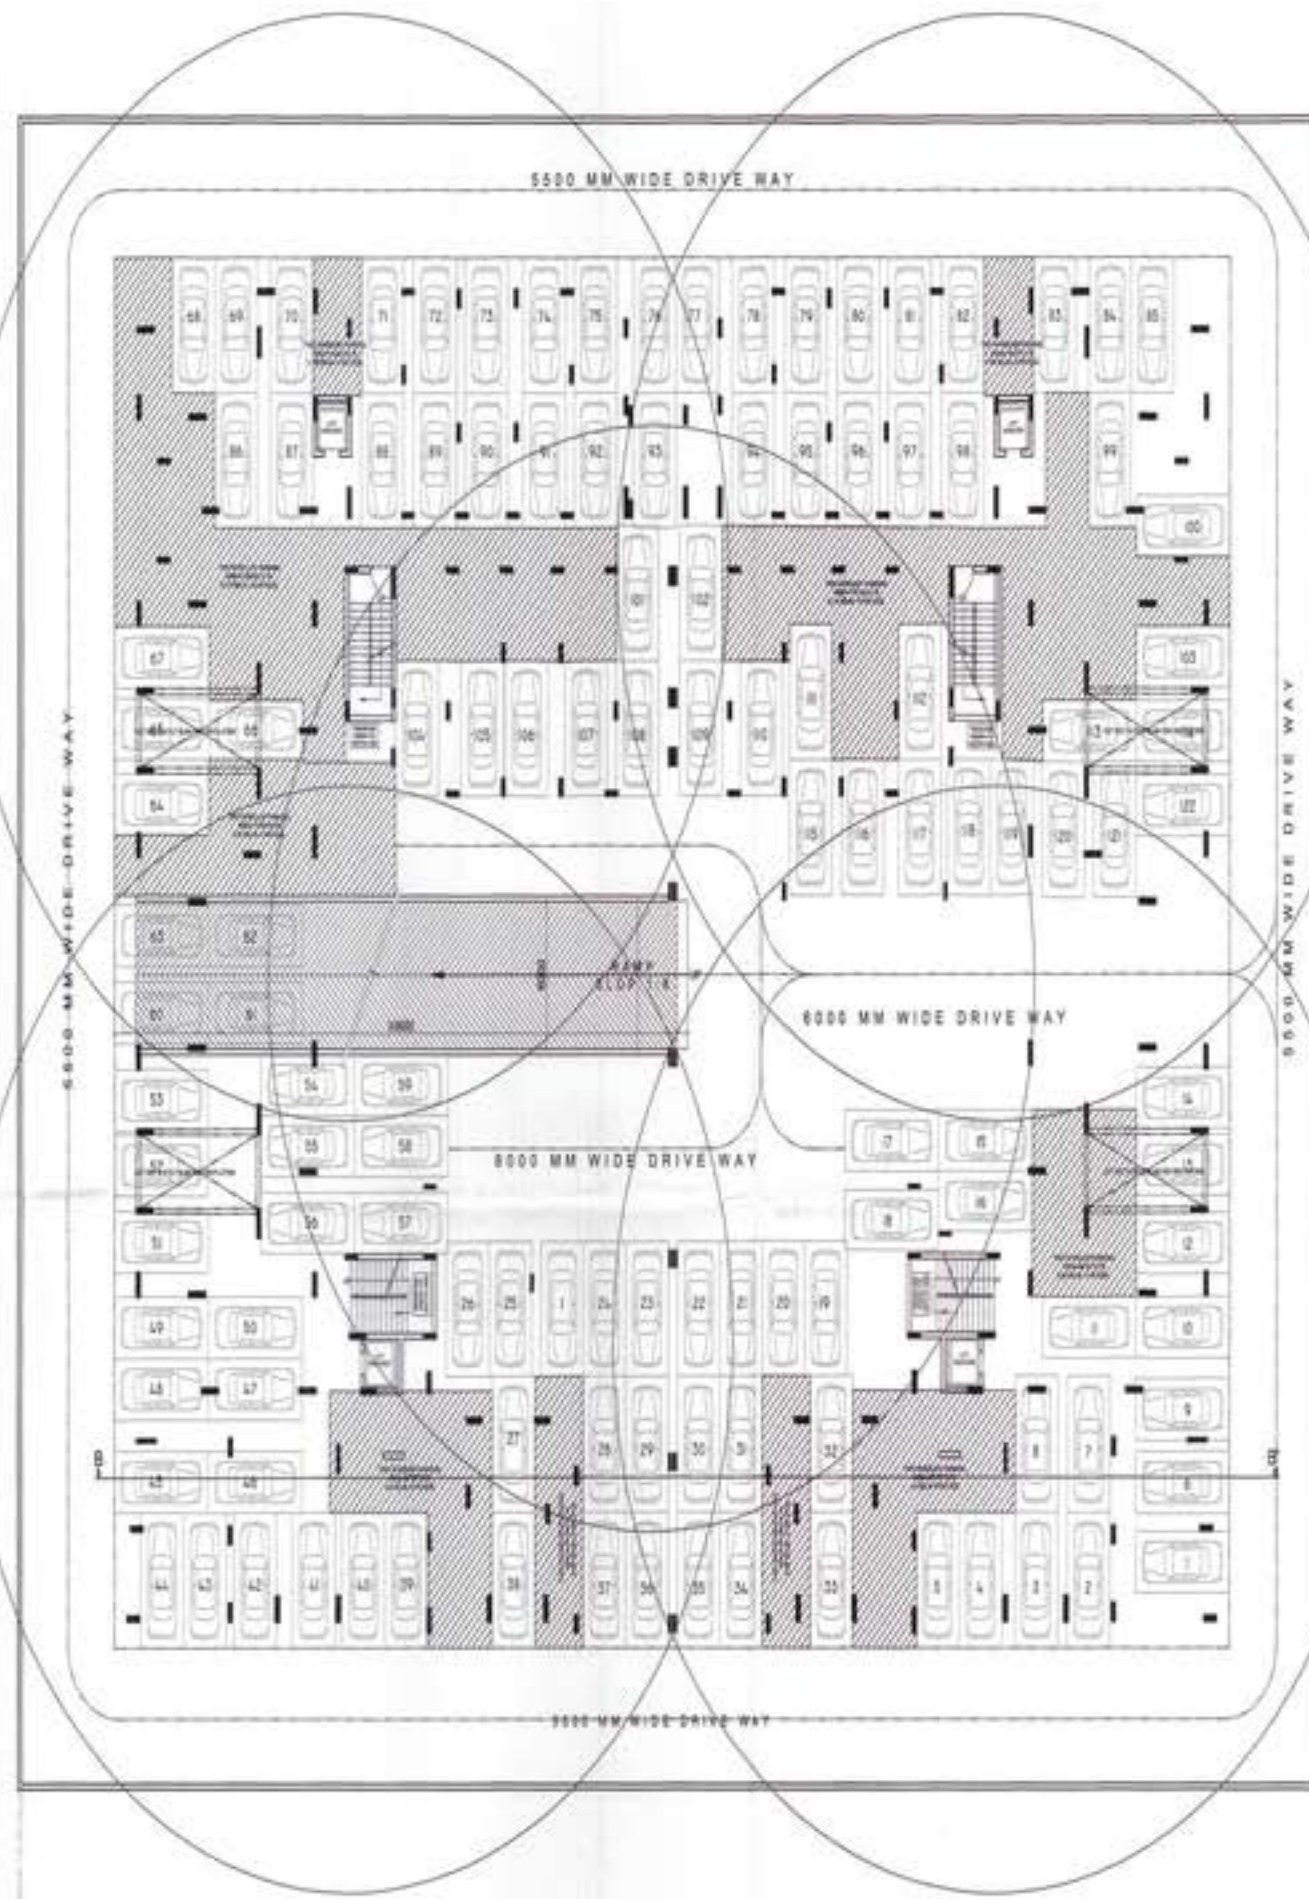

45.0 M WIDE ROAD

PROPOSED GROUP HOUSING  
AT PLOT NO. 14 GH/12A,  
SECTOR- 14, VRINDAVAN  
YOUNA, LUCKNOW

NOTES:

1. ALL DIMENSIONS ARE IN MILLIMETERS.
2. ALL DIMENSIONS TO BE RELEASED FROM THE BOUNDARY.
3. ALL DIMENSIONS TO BE FOLLOWED.
4. IN CASE OF DIMENSIONAL LARGES SCALE DETAIL, DIMENSIONS SHALL BE PROVIDED IN MILLIMETERS.
5. DIMENSIONS NOT DISCLOSED AT THE BOUNDARY ARE TO BE BROUGHT OUT TO THE NOTION OF THE ARCHITECT.
6. ALL DIMENSIONS TO BE BROUGHT OUT TO THE NOTION OF THE ARCHITECT.
Legend:

All dimensions are in mm.

Legend:

यह योजना केवल  
सुझाव के लिए है।  
अंतिम निर्माण के लिए  
सर्वेक्षण और मापन  
करना पड़ेगा।



PARKING CALCULATION IN BASEMENT

|             |     |
|-------------|-----|
| CAR PARKING | 402 |
| BKS PARKING | 448 |
| TOTAL       | 850 |

THIS IS TO CERTIFY THAT PROPOSED BUILDING HAS BEEN PREPARED ACCORDING TO THE INFORMATION GIVEN BY THE OWNER AND BUILDING BYE LAWS MASTER PLAN 2021.

BASEMENT FLOOR PLAN (WITH PROVISION)

ARCHITECT NORTH

REKUNJAY PATEL  
ANANSH GANDHAR

|            |            |            |         |
|------------|------------|------------|---------|
| SCALE      | DRAWN BY   | REVIEWED   | CHECKED |
| 1:100      | DOLLY      | RE         | 02      |
| DATE       | CHECKED BY | SHEET SIZE |         |
| 08/08/2019 | ANANSH     | A1         |         |

Architect's Avenue  
D-3/122, Barabhar Tower, Varanasi, Khand  
Gandhinagar, Lucknow.



10

THE UNIVERSITY OF CHICAGO  
THE UNIVERSITY OF CHICAGO PRESS  
CHICAGO, ILLINOIS 60607  
AND IN CANADA AND ELSEWHERE  
DISTRIBUTED BY H. K. Lewis and  
Company, Ltd., 130 Queen's Road  
Central, HONG KONG  
AND BY THE UNIVERSITY OF CHICAGO  
PRESS, 50 EAST LEXINGTON AVENUE,  
NEW YORK, N.Y. 10017  
AND BY THE UNIVERSITY OF CHICAGO  
PRESS, 100 Brook Hill Drive,  
Princeton, N.J. 08540

1998, 1999, 2000,26

1000

| |
|---|
| 1 | 2 |
|---|

[illegible]

| S.NO. | DESCRIPTION                           | AREA                    | UNIT        |
|-------|---------------------------------------|-------------------------|-------------|
| 1     | <b>TOTAL PLOT AREA</b>                | 7112                    | SQ.M.       |
| 2     | PERMISSIBLE GROUND COVER (35%)        | 2489.2                  | SQ.M.       |
| 3     | PERMISSIBLE F.A.R.(2.5)               | 17780                   | SQ.M.       |
| 4     | PURCHASABLE F.A.R.(1.25)              | 8890                    | SQ.M.       |
| 5     | COVERED AREA ON BASEMENT FLOOR PLAN   | 5229                    | SQ.M.       |
| 6     | GROUND COVERAGE AREA (29.41 %)        | 2180                    | SQ.M.       |
| 7     | OPEN AREA                             | 4952                    | SQ.M.       |
| 8     | COVERED AREA ON STILT FLOOR           | 1960                    | SQ.M.       |
| 9     | COVERED AREA ON ALL FLOORS            | 17778.54                | SQ.M.       |
| 10    | COVERED AREA OF COMMERCIAL BLOCK      | 100                     | SQ.M.       |
| 11    | COVERED AREA OF COMMUNITY BLOCK       | 100                     | SQ.M.       |
| 12    | TOTAL COVERED AREA(5+10)              | 17978.54                | SQ.M.       |
| 13    | FIRE SCAPE AREA(13.09+13.09)X10       | 261.8                   | SQ.M.       |
| 14    | COVERED AREA ACHIEVED                 | 17716.74                | SQ.M.       |
|       | <b>(F.A.R ACHIEVED=17716.74/7112)</b> | <b>17716.74</b>         | <b>2.49</b> |
| 15    | MUMTY MACHINE ROOM AREA               | 123.76                  | SQ.M.       |
|       | <b>REQUIRED CAR PARKING</b>           | <b>17716.74X1.5/100</b> |             |
|       |                                       | <b>266*266</b>          |             |
| 16    | ECS CAR PARKING IN BASEMENT           | 163                     | NO.         |
| 17    | ECS CAR PARKING AT STILT              | 70                      | NO.         |
| 18    | ECS CAR PARKING IN OPEN AREA          | 108                     | NO.         |
| 19    | PROPOSED CAR PARKING IN BASEMENT      | 171                     | NO.         |
| 20    | PROPOSED CAR PARKING AT STILT         | 70                      | NO.         |
| 21    | PROPOSED CAR PARKING IN OPEN AREA     | 113                     | NO.         |
| 23    | <b>CAR PARKING PROVIDED</b>           | <b>354</b>              | <b>NO.</b>  |

|          |         | TYPICAL FLOOR 1ST TO 6TH |           |           |                |                    |  |
|----------|---------|--------------------------|-----------|-----------|----------------|--------------------|--|
|          |         | AREA                     | FULL BAL. | HALF BAL. | TOTAL BUILT UP | TOTAL BUILT UP     |  |
|          |         |                          |           |           | AREA ON G.F.   | AREA ON TYPICAL F. |  |
| FLATS    | FLAT 1  | 119.31                   | 10.93     | 5.405     | 130.24         | 124.775            |  |
|          | FLAT 2  | 102.1                    | 6.75      | 3.375     | 108.05         | 105.675            |  |
|          | FLAT 3  | 72.9                     | 6         | 3         | 78.9           | 75.9               |  |
|          | FLAT 4  | 72.9                     | 6         | 3         | 78.9           | 75.9               |  |
|          | FLAT 5  | 72.9                     | 6         | 3         | 78.9           | 75.9               |  |
|          | FLAT 6  | 72.9                     | 6         | 3         | 78.9           | 75.9               |  |
|          | FLAT 7  | 72.9                     | 6         | 3         | 78.9           | 75.9               |  |
|          | FLAT 8  | 59.92                    | 3.62      | 1.81      | 63.54          | 61.73              |  |
|          | FLAT 9  | 59.92                    | 3.62      | 1.81      | 63.54          | 61.73              |  |
|          | FLAT 10 | 59.92                    | 3.62      | 1.81      | 63.54          | 61.73              |  |
|          | FLAT 11 | 59.92                    | 3.62      | 1.81      | 63.54          | 61.73              |  |
|          | FLAT 12 | 59.92                    | 3.62      | 1.81      | 63.54          | 61.73              |  |
|          | FLAT 13 | 59.92                    | 3.62      | 1.81      | 63.54          | 61.73              |  |
|          | FLAT 14 | 59.92                    | 3.62      | 1.81      | 63.54          | 61.73              |  |
|          | FLAT 15 | 59.92                    | 3.62      | 1.81      | 63.54          | 61.73              |  |
|          | FLAT 16 | 72.9                     | 6         | 3         | 78.9           | 75.9               |  |
|          | FLAT 17 | 72.9                     | 6         | 3         | 78.9           | 75.9               |  |
|          | FLAT 18 | 72.9                     | 6         | 3         | 78.9           | 75.9               |  |
|          | FLAT 19 | 72.9                     | 6         | 3         | 78.9           | 75.9               |  |
|          | FLAT 20 | 72.9                     | 6         | 3         | 78.9           | 75.9               |  |
|          | FLAT 21 | 102.1                    | 6.75      | 3.375     | 108.05         | 105.675            |  |
|          | FLAT 22 | 119.31                   | 10.93     | 5.405     | 130.24         | 124.775            |  |
| CORRIDOR |         | 329.88                   |           |           | 329.88         | 329.88             |  |
| TOTAL    |         |                          |           |           | 2105.78        | 2041.62            |  |

|          | AREA | PERIMETER | NO. OF BAL. | TOTAL SURF. UP         | TOTAL SURF. UP |
|----------|------|-----------|-------------|------------------------|----------------|
|          |      |           |             | AREA (M <sup>2</sup> ) | AREA (ON TOP)  |
| PLAT 1   |      |           |             |                        |                |
| PLAT 2   |      |           |             |                        |                |
| PLAT 3   |      |           |             |                        |                |
| PLAT 4   |      |           |             |                        |                |
| PLAT 5   |      |           |             |                        |                |
| PLAT 6   |      |           |             |                        |                |
| PLAT 7   | 22.9 | 4         | 1           | 78.9                   | 75.1           |
| PLAT 8   | 59.5 | 140       | 1.8         | 62.4                   | 61.7           |
| PLAT 9   | 59.5 | 140       | 1.8         | 62.4                   | 61.7           |
| PLAT 10  | 59.5 | 140       | 1.8         | 62.4                   | 61.7           |
| PLAT 11  | 59.5 | 140       | 1.8         | 62.4                   | 61.7           |
| PLAT 12  | 59.5 | 140       | 1.8         | 62.4                   | 61.7           |
| PLAT 13  | 59.5 | 140       | 1.8         | 62.4                   | 61.7           |
| PLAT 14  | 59.5 | 140       | 1.8         | 62.4                   | 61.7           |
| PLAT 15  | 59.5 | 140       | 1.8         | 62.4                   | 61.7           |
| PLAT 16  | 22.9 | 4         | 1           | 78.9                   | 75.1           |
| PLAT 17  |      |           |             |                        |                |
| PLAT 18  |      |           |             |                        |                |
| PLAT 100 |      |           |             |                        |                |
| PLAT 101 |      |           |             |                        |                |
| PLAT 102 |      |           |             |                        |                |
| PLAT 103 |      |           |             |                        |                |
| PLAT 104 |      |           |             |                        |                |
| PLAT 105 |      |           |             |                        |                |
| PLAT 106 |      |           |             |                        |                |
| PLAT 107 |      |           |             |                        |                |

[illegible]

Er. Irshad Ahmad  
M-Tech (Civil) MSc  
Chartered Engineer (India)  
Mobile No. 98-146195-4

THE STUDY THAT REPORTED ALLERGIC REACTIONS FOLLOWED ACCORDING TO THE INFORMATION GIVEN BY THE DOCTOR AND NURSING PERSONNEL WITHIN AN HOUR.

1997, 1998, 1999,26

| |
|---|
| 1 | 2 |
|---|

| |
|---|
| 1 | 2 |
|---|



100

| |
|---|
| 1 | 2 |
|---|

|   |   |   |
|---|---|---|
| 1 | 2 | 3 |
|---|---|---|

|      |      |      |
|------|------|------|
| 1990 | 1991 | 1992 |
|------|------|------|

|  |  |  |
|--|--|--|
|  |  |  |
|  |  |  |

Architect's Office

2007-2008: *Journal of Management Education* 31(1): 10-12


[illegible]

| |
|---|
| 1 | 2 |
|---|

100

[illegible]



1. The **PROBATION** will be **12 MONTHS**
2. And **Probation** will be **12 MONTHS** FROM THE **DATE** OF **RECEIVING** THE **SENTENCE** TO **PROBATION**
3. The **DATE** OF **PROBATION** WILL BE **12 MONTHS** FROM THE **DATE** OF **RECEIVING** THE **SENTENCE** TO **PROBATION**
...and the

All dimensions are in mm.

Longitudinal

|   |  |              |
|---|--|--------------|
| 1 |  | NAME         |
| 2 |  | COMPANY NAME |
| 3 |  | ADDRESS      |
| 4 |  | PHONE        |

TOTAL NO. OF PLANTS REQUIRED = 50 (30-20)  
 20 PLANTS LEFT (10000/500)  
 TOTAL NO. OF PLANTS PROPOSED = 40

|    |                          |  |
|----|--------------------------|--|
| 1  | NAME                     |  |
| 2  | ADDRESS (LINE 1)         |  |
| 3  | ADDRESS (LINE 2)         |  |
| 4  | CITY AND COUNTRY CODE    |  |
| 5  | ZIP                      |  |
| 6  | E-MAIL ADDRESS           |  |
| 7  | PHONE NUMBER (AREA CODE) |  |
| 8  | PHONE NUMBER (LOCAL)     |  |
| 9  | FAX NUMBER (AREA CODE)   |  |
| 10 | FAX NUMBER (LOCAL)       |  |

प्राचीन लीपिका को ज्ञान एवं श्री प्राचीन  
प्रमाण द्वारा ही निर्दिष्ट रूप में जाना है।

एक सप्ताह बाद ही  
अपेक्षाकृत सही



**Dr. Inshad Ahmad**  
inshad@iitk.ac.in  
Chartered Engineer (India)  
Phone: +91-11-26595444

Classified & Submitted  
For Approval

THIS IS TO CERTIFY THAT PROPOSED BUILDING HAS BEEN PREPARED ACCORDING TO THE INFORMATION GIVEN BY THE OWNER AND BUILDING AND LANDS SURVEY PLAN 301.

1999, 2000, 2001,26

|          |            |
|----------|------------|
| 100-1000 | 1000-10000 |
|----------|------------|


ROSEMARY PATTON  
JILL ANTON CUSACK, M.D.

[illegible]

**Architect's Avenue**  
D-2420 Sarinay Tower Vinod Khanna  
Contingent Lucknow

88900

80230

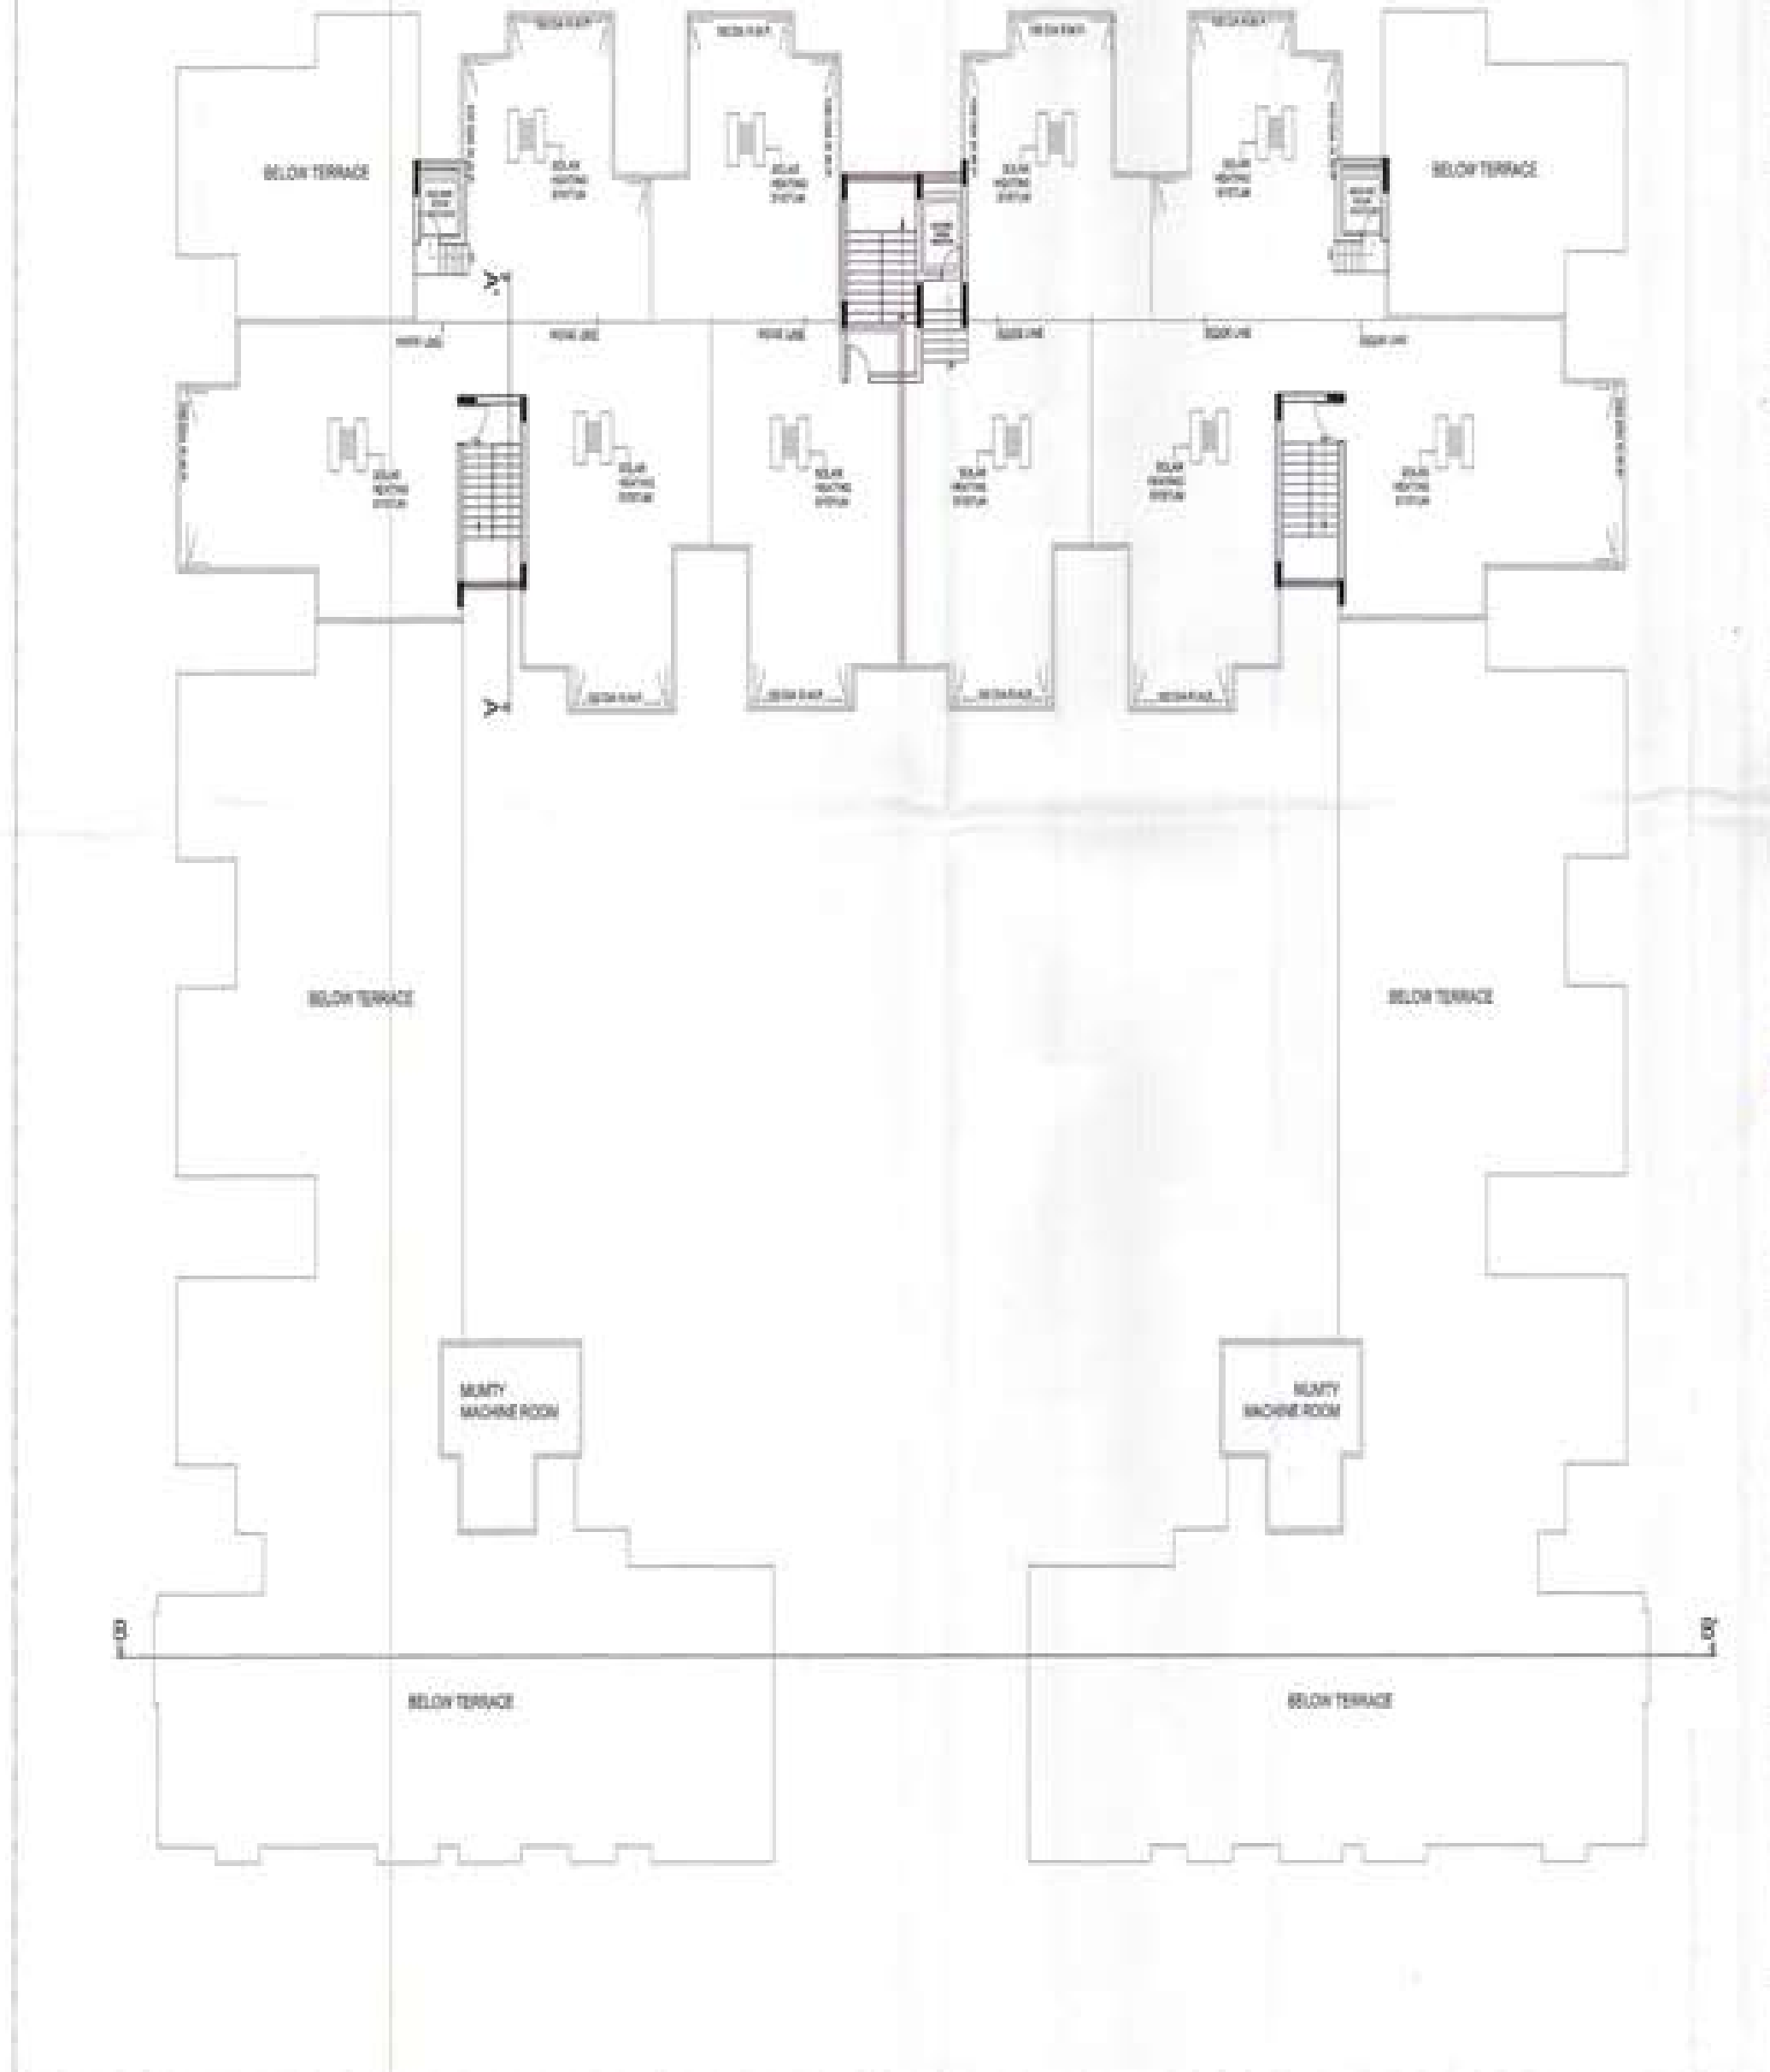

PROPOSED GROUP HOUSING  
AT PLOT NO.14 GH 12A,  
SECTOR- 14, VRINDAVAN  
YOJNA, LUCKNOW

NOTES

1. ALL DIMENSIONS ARE IN METERS.
2. ALL DIMENSIONS TO BE MAINTAINED FROM THE EXISTING BOUNDARY LINES UNLESS OTHERWISE SPECIFIED.
3. ALL WORKS TO BE COMPLETED WITHIN THE SPECIFIED TIME FRAME. DELAYED WORK SHALL BE AT THE RISK OF THE CONTRACTOR.
4. ALL MATERIALS TO BE USED SHALL BE OF THE BEST QUALITY AND SHALL BE SUBMITTED FOR APPROVAL TO THE ARCHITECT.
5. ALL WORKS TO BE COMPLETED WITHIN THE SPECIFIED TIME FRAME. DELAYED WORK SHALL BE AT THE RISK OF THE CONTRACTOR.
6. ALL DIMENSIONS TO BE MAINTAINED FROM THE EXISTING BOUNDARY LINES UNLESS OTHERWISE SPECIFIED.
7. ALL DIMENSIONS TO BE MAINTAINED FROM THE EXISTING BOUNDARY LINES UNLESS OTHERWISE SPECIFIED.

Scale

All dimensions are in mm.

Legend

यह योजना केवल एक संकेतक है  
और इसमें कोई भी गारंटी नहीं है।  
यह योजना केवल एक संकेतक है  
और इसमें कोई भी गारंटी नहीं है।



THIS IS TO CERTIFY THAT PROPOSED  
BUILDING HAS BEEN PREPARED  
ACCORDING TO THE INFORMATION  
GIVEN BY THE OWNER AND BUILDING  
OFFICIALS UNDER PLAN NO. 121

TERRACE FLOOR PLAN

ARCHITECT NORTH

RESPONSIBLE PARTY  
KATKIN GROUP

| SCALE      | DATE  | REVISION | SHEET NO. |
|------------|-------|----------|-----------|
| 1:50       | 2023  | 01       | 06        |
| DATE       | OWNER | DESIGNER |           |
| 2023/11/15 | ANAND | ANAND    |           |

Architect's Avenue  
D-2732 Sanjay Tower Vardaan  
Gurgaon, Haryana





PROPOSED GROUP HOUSING  
AT PLOT NO.14 GH/ 12A,  
SECTOR- 14, VRINDAVAN  
YOUJA, LUCKNOW

## NOTES:

- 1) ALL DIMENSIONS ARE IN MILLIMETRES
- 2) NO DIMENSION TO BE SCALED FROM THE DRAWINGS
- 3) IN CASE OF DISCREPANCIES LARGER SCALE, DETAILED DRAWINGS SHALL SUPERSEDE SMALLER SCALE DRAWINGS AND DISCREPANCIES IN THE DRAWINGS ARE TO BE BROUGHT OUT TO THE NOTICE OF THE ARCHITECT, IT IS NOT TO BE RECTIFIED BEFORE TENDERING
- 4) ALL SERVICES DINGS TO BE PERFORMED ONLY FOR THE TECHNICAL CONTENTS CO-ORDINATED WORKING DRAWINGS TO BE FOLLOWED FOR ALL WORK AT SITE
- 5) ALL STRUCTURAL SIZES AND STRUCTURAL DETAILS TO BE REFERRED FROM DRAWINGS OF STRUCTURAL CONSULTANTS.


## Spl.notes

All dimensions are in mm.

## Key Plan


## DOOR WINDOW SCHEDULE

PRODUCED BY AN AUTODESK EDUCATIONAL PRODUCT

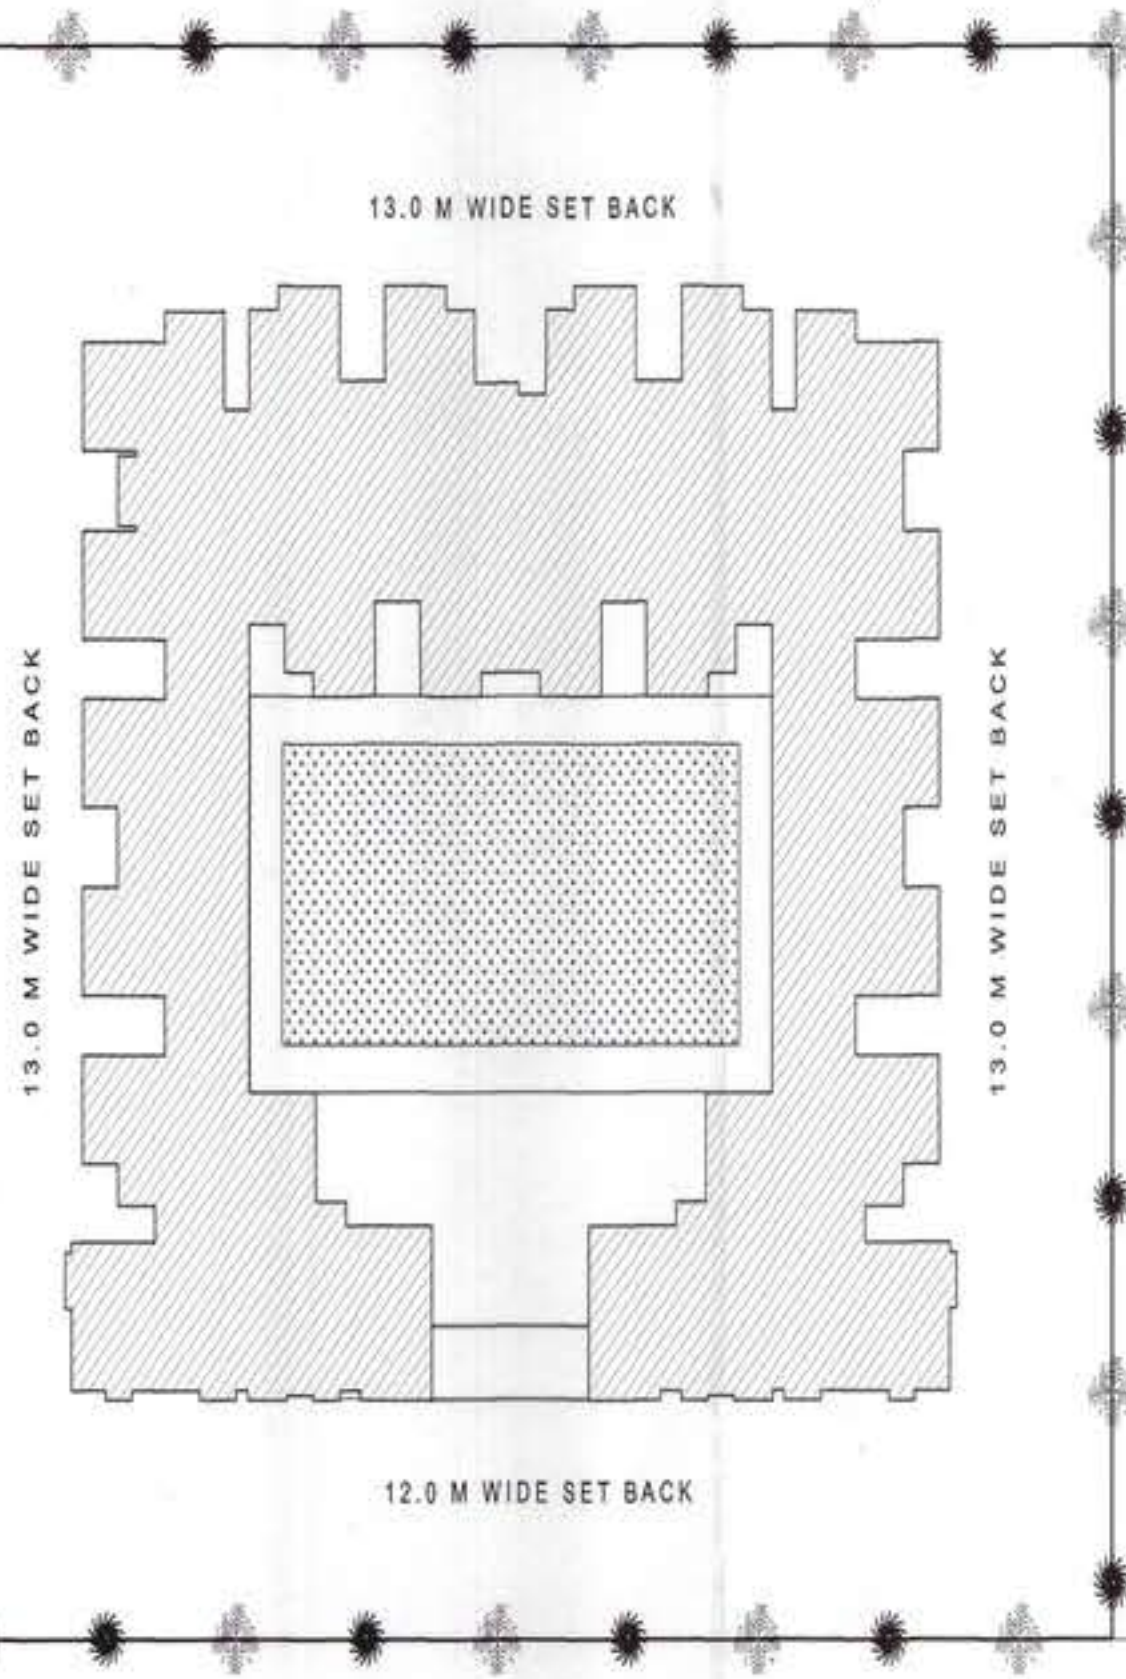


45.0 M WIDE ROAD

**SERVICE PLAN** SITE AREA 0.71 HACTARE (36 TREES PROPOSED)  
SCALE = 1:200 (LANDSCAPE PLAN)

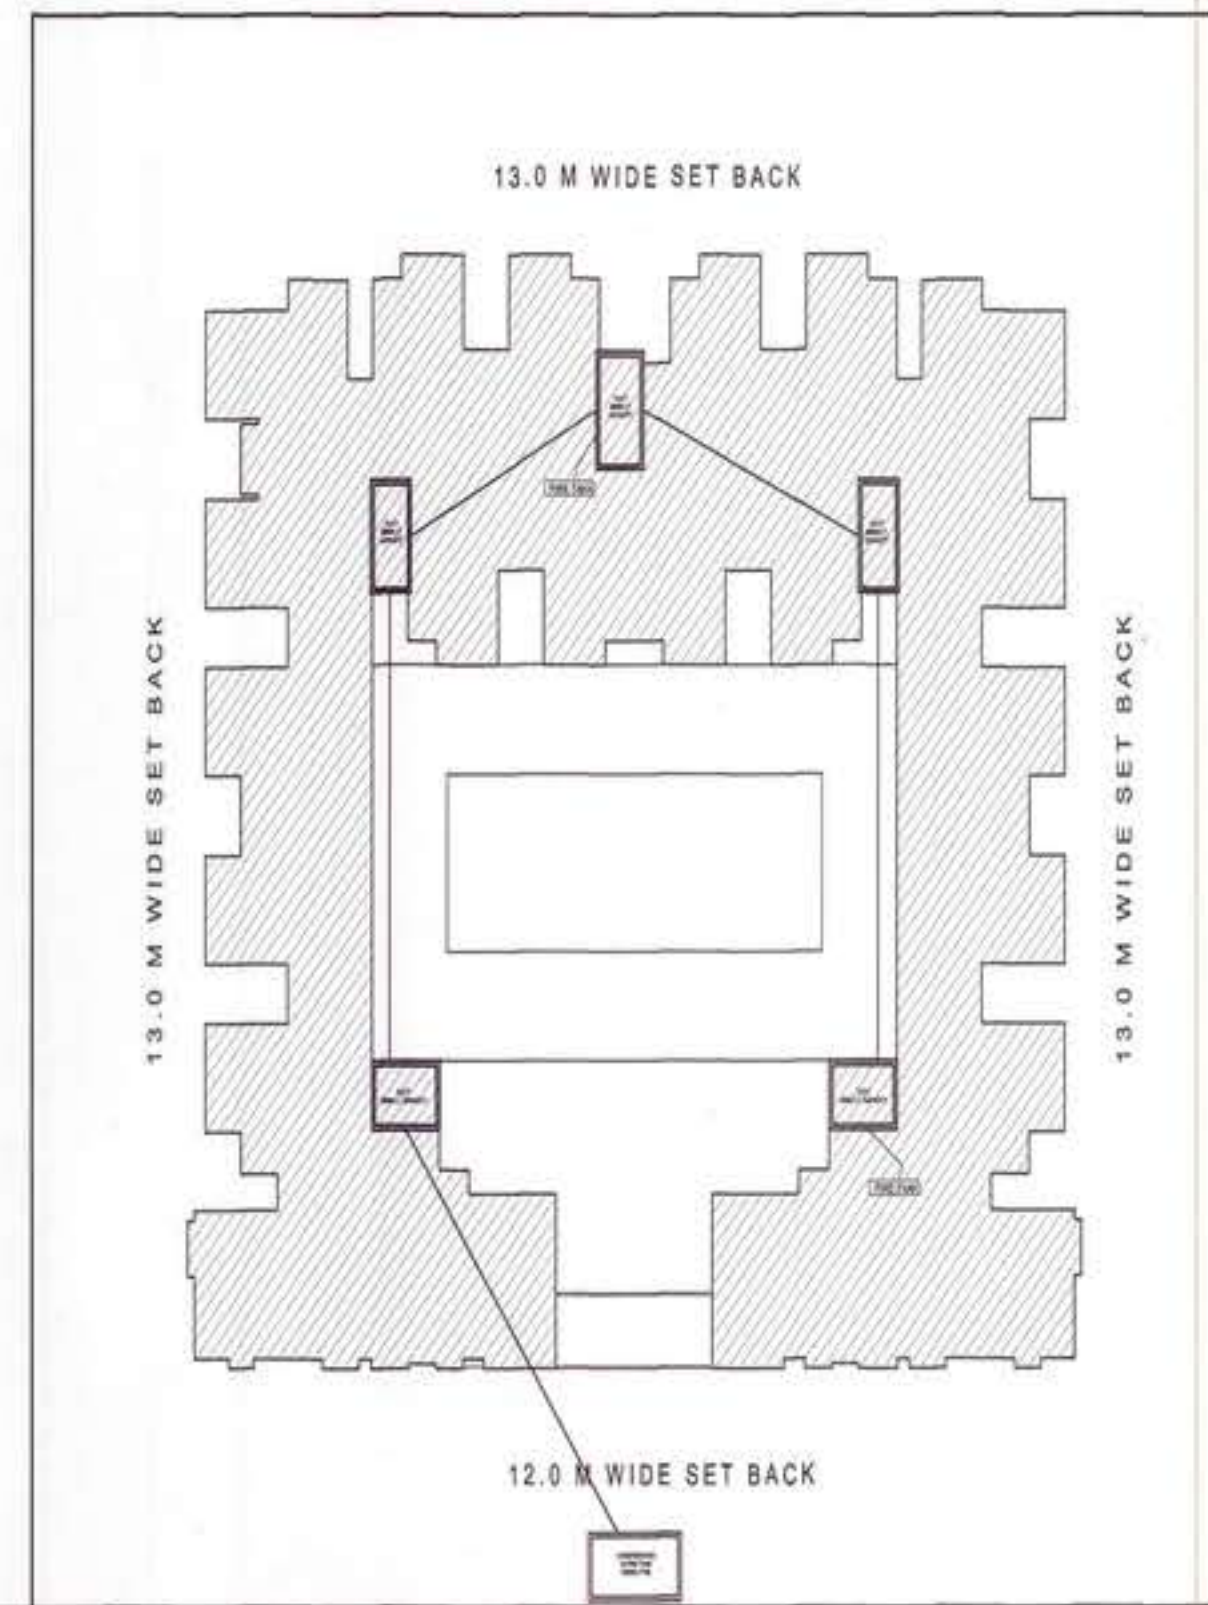


45.0 M WIDE ROAD

**SERVICE PLAN**  
SCALE = 1:200 (WATER SUPPLY LINE)

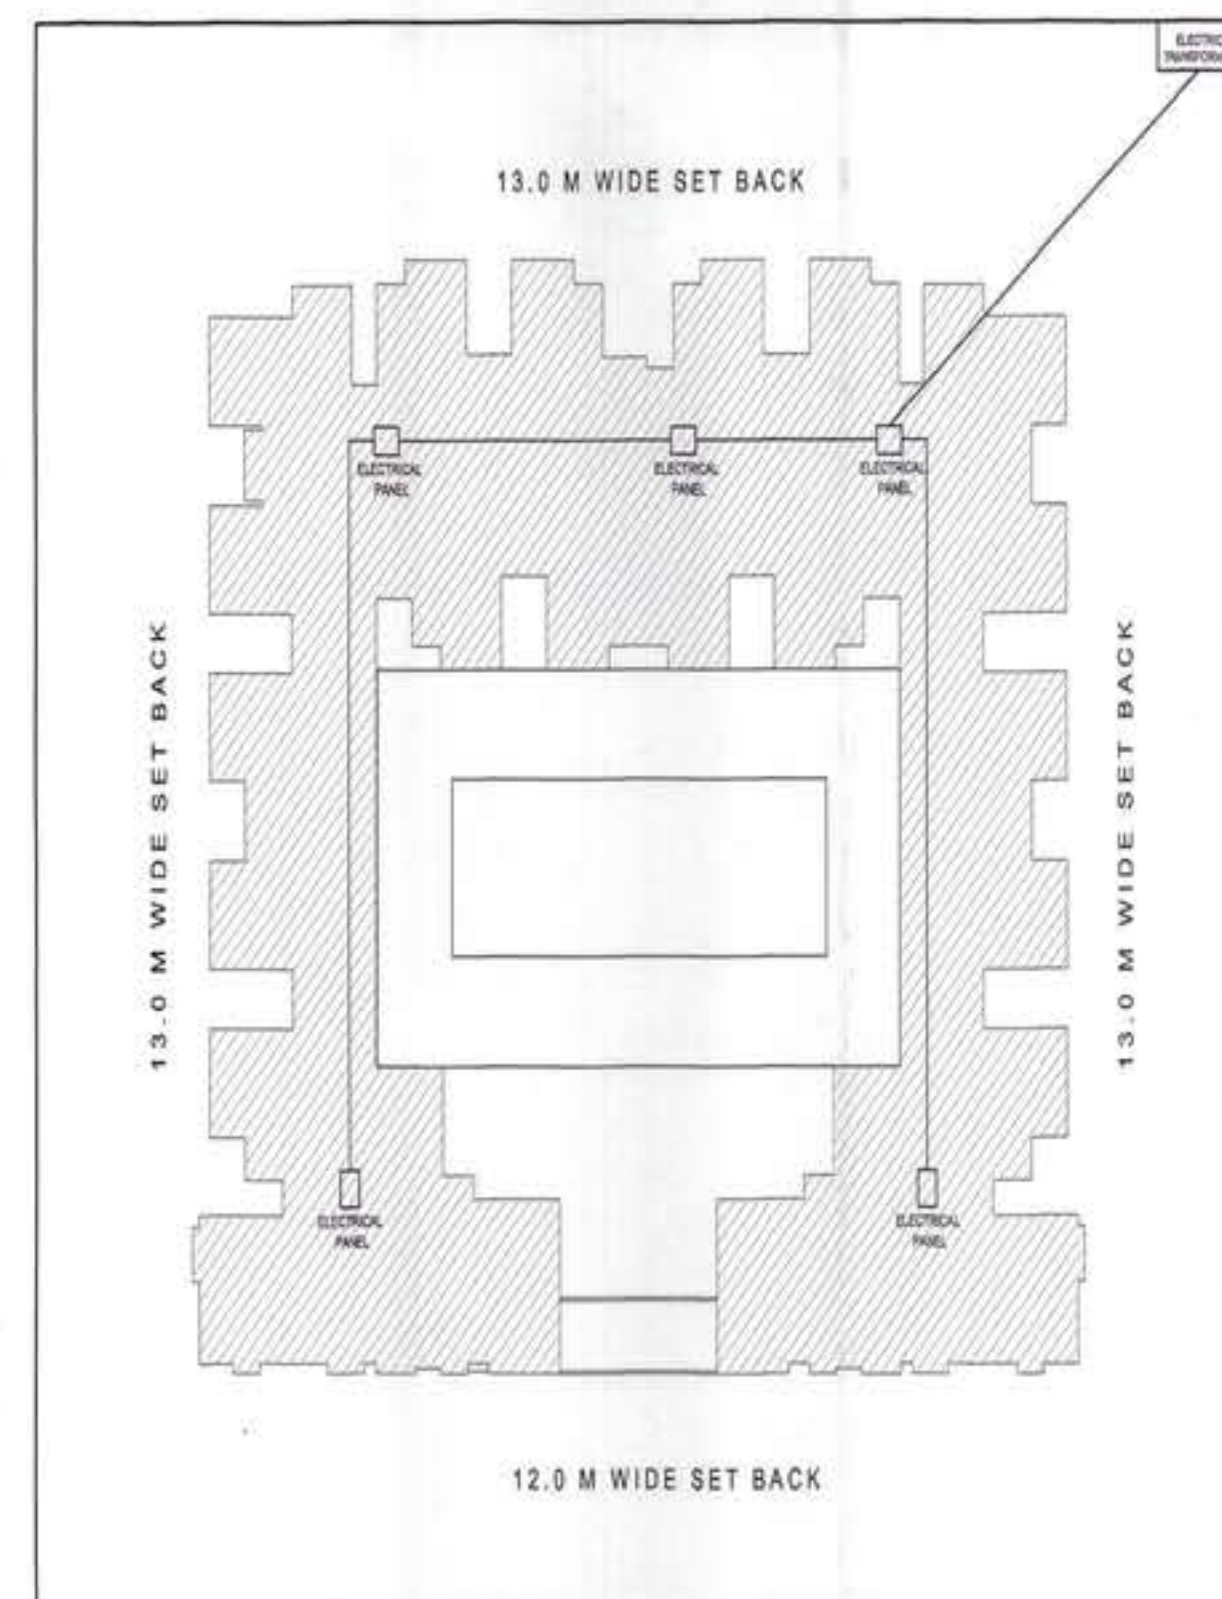

45.0 M WIDE ROAD

**SERVICE PLAN**  
SCALE = 1:200 (ELECTRICAL LINE)

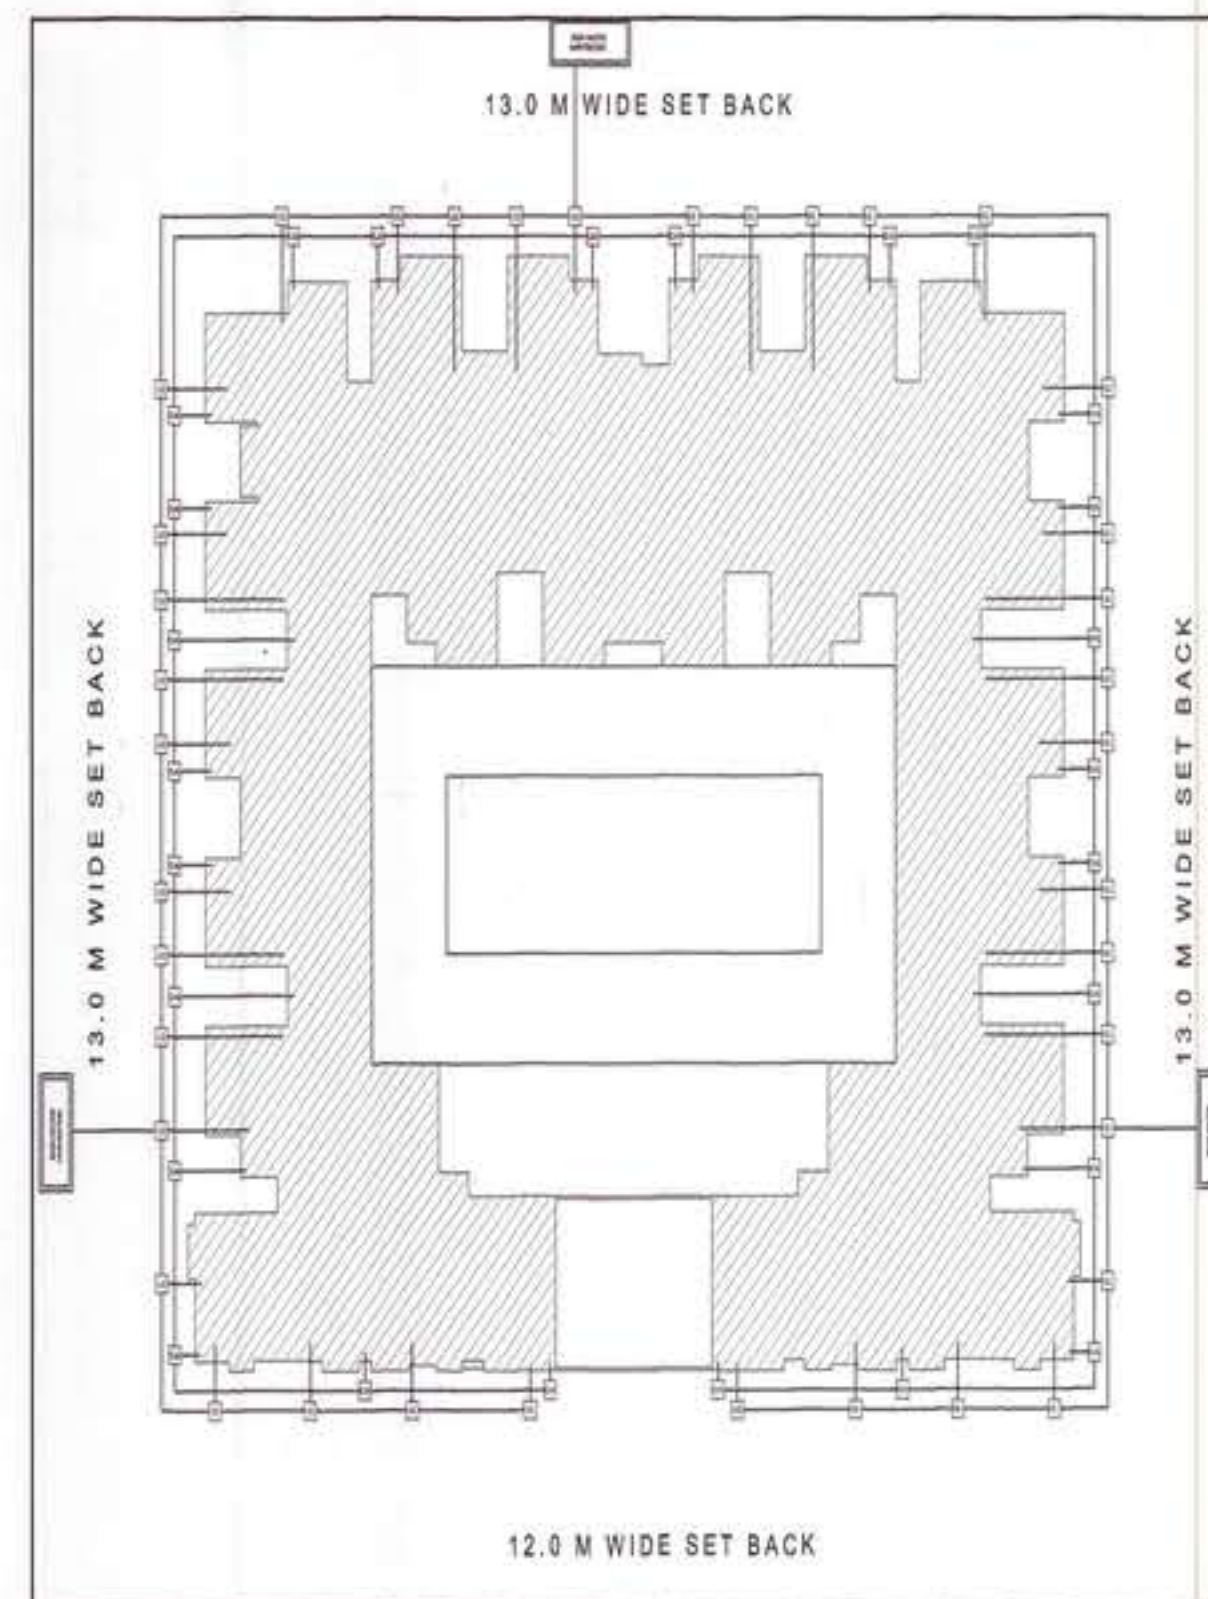

45.0 M WIDE ROAD

**SERVICE PLAN**  
SCALE = 1:200 (SEVER & RAIN WATER HARVESTING LINE)

गन्धीय स्वीकृति को निम्न एवं तर्क सम्बन्धित  
कम्प्लेक्स "उ-3" के विस्तृत प्लान पर लागू है।

उच्च स्तरीय समिति के  
अनुमोदनोपरान्त स्वीकृत



Er. Irshad Ahmad  
M-Tech (Civil) MIE  
Chartered Engineer (India)  
Memb. No. M-145199-0

THIS IS TO CERTIFY THAT PROPOSED  
BUILDING HAS BEEN PREPARED  
ACCORDING TO THE INFORMATION  
GIVEN BY THE OWNER AND BUILDING  
BYE LAWS & MASTER PLAN 2021.

## SERVICES PLAN

| ARCHITECT                         | NORTH              |
|-----------------------------------|--------------------|
| REPUNJAY PATEL<br>AVANISH GANGWAR |                    |
| SCALE:<br>1:200                   | DRAWN BY:<br>DOLLY |
| DATE:<br>05/03/2018               | CHD BY:<br>AVANISH |
| REVISED:<br>RO                    | SHEET SIZE:<br>A1  |
| DWG. No:<br>07                    |                    |

Architect's Avenue  
D-2/122 Sambhav Tower Vibhuti Khand  
Gomtinagar Lucknow.



PRODUCED BY AN AUTODESK EDUCATIONAL PRODUCT

88900

PROPOSED GROUP HOUSING  
AT PLOT NO. 14 GH 12A,  
SECTOR- 14, VRINDAVAN  
YOUNA, LUOKNOW

OPENING SCHEDULE

| TYPE | SIZE      | SILL LVL. | LIN. LVL. | REMARKS |
|------|-----------|-----------|-----------|---------|
| D1   | 1200X2100 | ± 0.00    | 2100      | DOOR    |
| D2   | 1000X2100 | ± 0.00    | 2100      | DOOR    |
| D3   | 750X2100  | ± 0.00    | 2100      | DOOR    |
| DWH1 | 2400X2100 | ± 0.00    | 2100      | DOOR    |
| SL1  | 1650X2100 | ± 0.00    | 2100      | SLIDING |
| SL2  | 1550X2100 | ± 0.00    | 2100      | SLIDING |
| SL3  | 1450X2100 | ± 0.00    | 2100      | SLIDING |
| SL4  | 1150X2100 | ± 0.00    | 2100      | SLIDING |
| W1   | 1550X1500 | + 600     | 2100      | WIN.    |
| W2   | 1250X1500 | + 1050    | 2100      | WIN.    |
| V1   | 600X600   | + 1500    | 2100      | VEN.    |


NOTES

1. ALL DIMENSIONS ARE IN METERS.  
2. ALL DIMENSIONS TO FACE UNLESS OTHERWISE SPECIFIED.  
3. ALL DIMENSIONS TO FACE UNLESS OTHERWISE SPECIFIED.  
4. ALL DIMENSIONS TO FACE UNLESS OTHERWISE SPECIFIED.  
5. ALL DIMENSIONS TO FACE UNLESS OTHERWISE SPECIFIED.  
6. ALL DIMENSIONS TO FACE UNLESS OTHERWISE SPECIFIED.  
7. ALL DIMENSIONS TO FACE UNLESS OTHERWISE SPECIFIED.  
8. ALL DIMENSIONS TO FACE UNLESS OTHERWISE SPECIFIED.  
9. ALL DIMENSIONS TO FACE UNLESS OTHERWISE SPECIFIED.  
10. ALL DIMENSIONS TO FACE UNLESS OTHERWISE SPECIFIED.

By Owner

All dimensions are in mm.

Legend

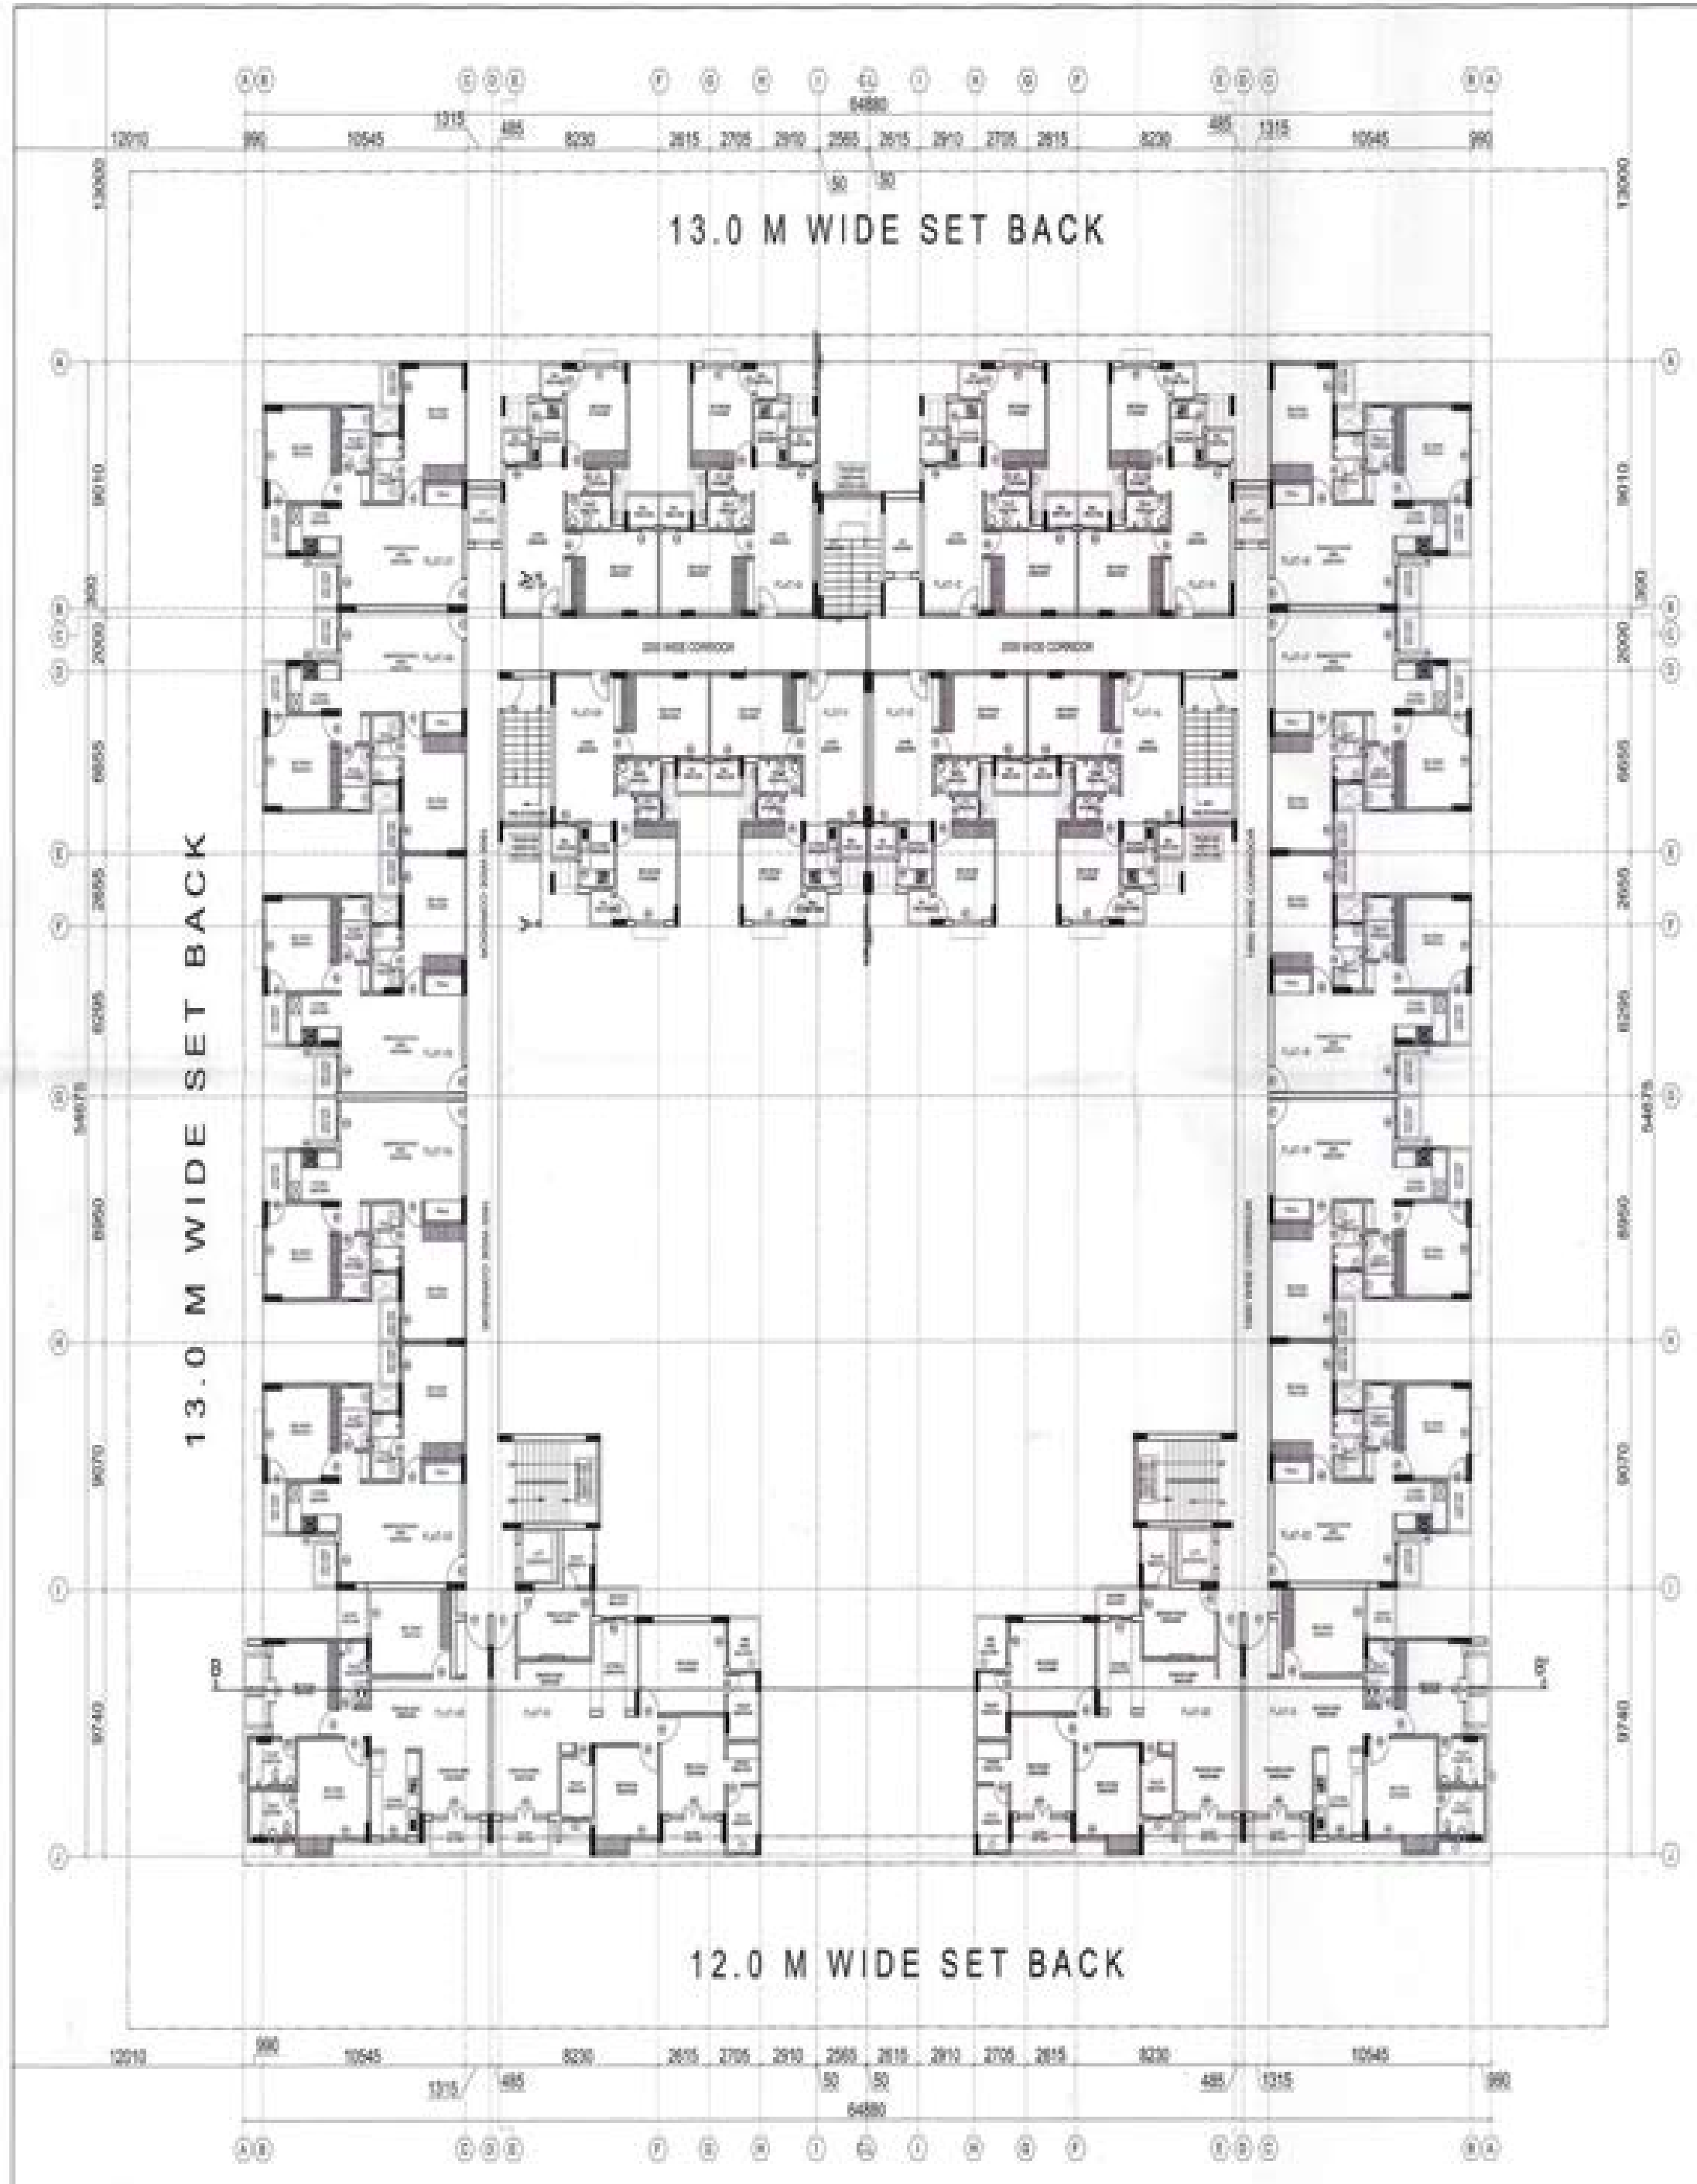

सभी मापों में मीटर में ही मापें  
अन्य मापों में इन्हें पुराने से न करें।



Er. Inshad Ahmad  
B.Tech (Civil) and  
Chartered Engineer (India)  
Registration No. 16148194-6



THIS IS TO CERTIFY THAT PROPOSED  
BUILDING HAS BEEN PREPARED  
ACCORDING TO THE INFORMATION  
GIVEN BY THE OWNER AND BUILDING  
PLOT LAYOUT PLAN (D1).

TYPICAL FLOOR PLAN (D1) TO 1/500

ARCHITECT

DATE

BY

FOR

SCALE

1:50

DATE

BY

FOR

SCALE

1:50

DATE

BY

FOR

SCALE

1:50

DATE

BY

FOR

Architect's Avenue  
D-1102, Sector-14, Gurukul  
Gurgaon, Haryana



