

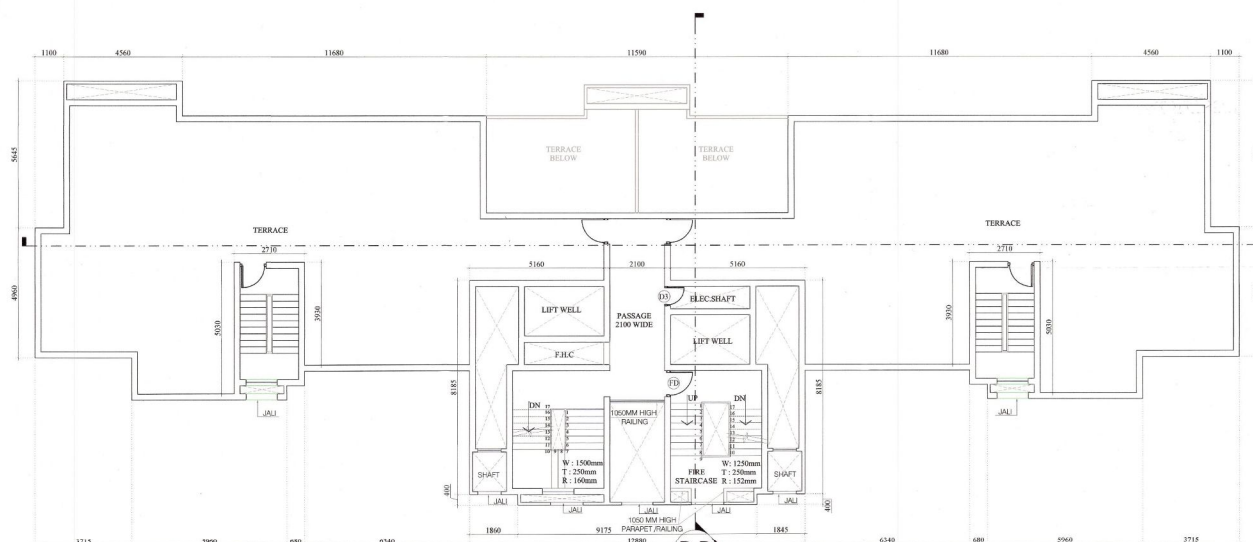
 


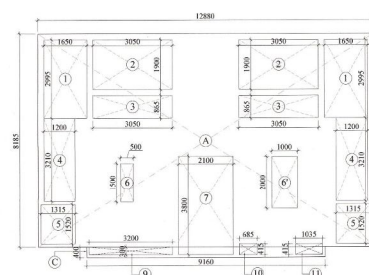


MACHINE ROOM FLOOR-TOWER 3,4,5,6,7,8				
	L	W	NOS	AREA (SQM)
ADDITION				
A	12.880	8.185	1	= 105.423
B	2.710	4.710	2	= 25.528
C	0.400	9.160	1	= 3.664
TOTAL				= 134.615 ...A
DEDUCTION				
1	1.650	2.995	2	= 9.884
2	3.050	1.900	2	= 11.590
3	3.050	0.865	2	= 5.277
4	1.200	3.210	2	= 7.704
5	1.315	1.520	2	= 3.998
6	0.500	1.500	1	= 0.750
6'	1.000	2.000	1	= 2.000
7	2.100	3.800	1	= 7.980
8	0.150	2.150	2	= 0.645
9	3.200	0.300	1	= 0.960
10	0.685	0.415	1	= 0.284
11	1.035	0.415	1	= 0.430
TOTAL				= 51.500
TOTAL AREA (A-B)				= 83.115 ...B

Map for proposed building is attached herewith. The same is submitted for approval. Please refer to the same.

As per proposed building is attached herewith. The same is submitted for approval. Please refer to the same.

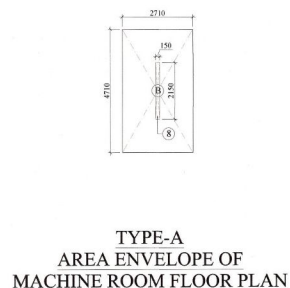

OHTLVL-TOWER 3,4,5,6,7,8				
	L	W	NOS	AREA (SQM)
ADDITION				
A	12.880	8.185	1	= 105.423
TOTAL				= 105.423 ...A
DEDUCTION				
5	1.315	1.520	2	= 3.998
TOTAL				= 3.998 ...B
TOTAL AREA (A-B)				= 101.425

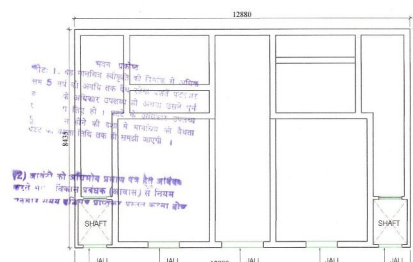

SUBMISSION DRAWING

SHEET TITLE
TOWER NO. 3,4,5,6,7 & 8
(TYPE -A) FLOOR PLANS

OWNER:
M/A NOBILITY ESTATES PVT. LTD.
PLOT NO.-SC-01/C-A1 OF SPORT CITY
PLOT NO.-SC-01/C, SECTOR 150, NOIDA.

PROJECT:
ATS LE GRANDIOSE
PLOT NO.-SC-01/C-A1 OF SPORT CITY
PLOT NO.-SC-01/C, SECTOR 150, NOIDA.

ARCHITECT'S SIGNATURE
Ar. Gaurav Sood
CA/2011/52856

OWNER'S SIGNATURE
Nobility Estates Private Limited
Authorized Signatory

DEALT BY
SCALE: 1:100
DATE: 23-07-2016