


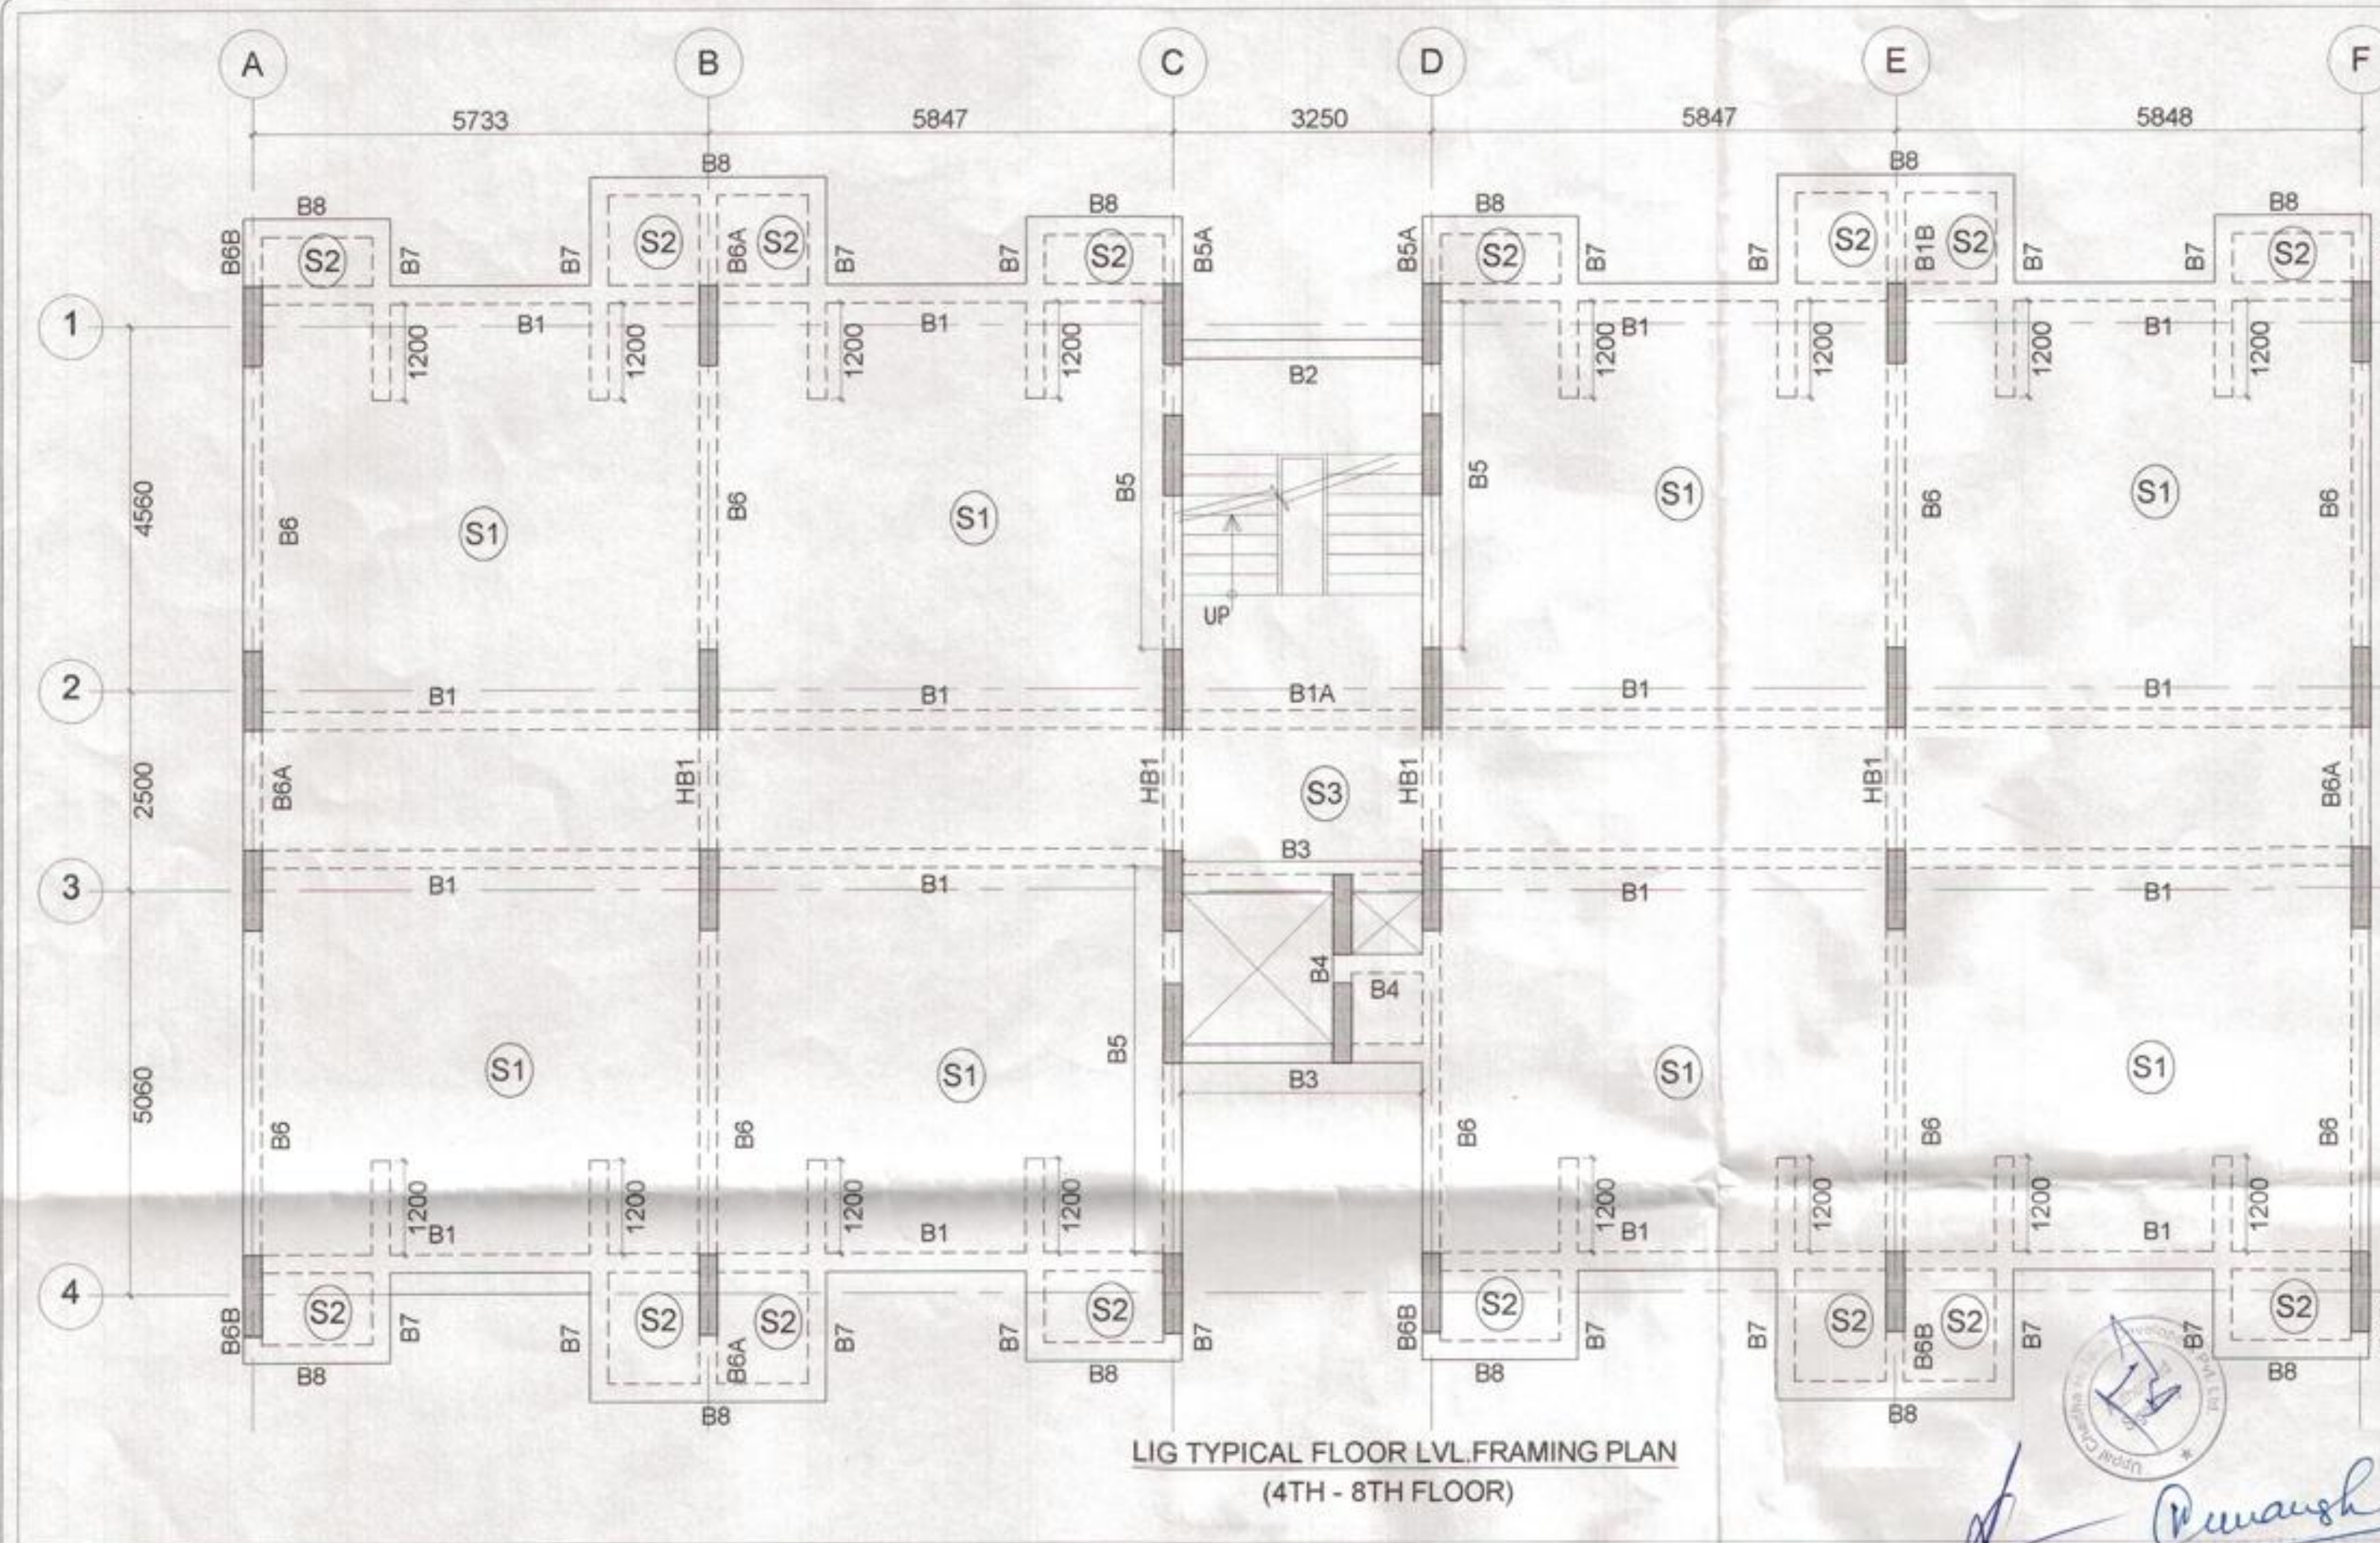


SCHEDULE OF BEAM







SL. NOS.	BEAM MARKED	BEAM SIZE (B X D)
1	B1	230x450
2	B1A	230x450
3	B1B	230x450
4	B2	230x450
5	B3	230x450
6	B4	230x450
7	B5	230x450
8	B5A	230x450
9	B6	230X450
10	B6A	230X450
11	B6B	230X450
12	B7	230X450
13	B8	230X450
14	HB1	230Xslab thk.

SCHEDULE OF SLAB MARKING

SL. NOS.	SLAB MARKED	SLAB THK.
1.	S1	140
2.	S2	125
3.	S3	125

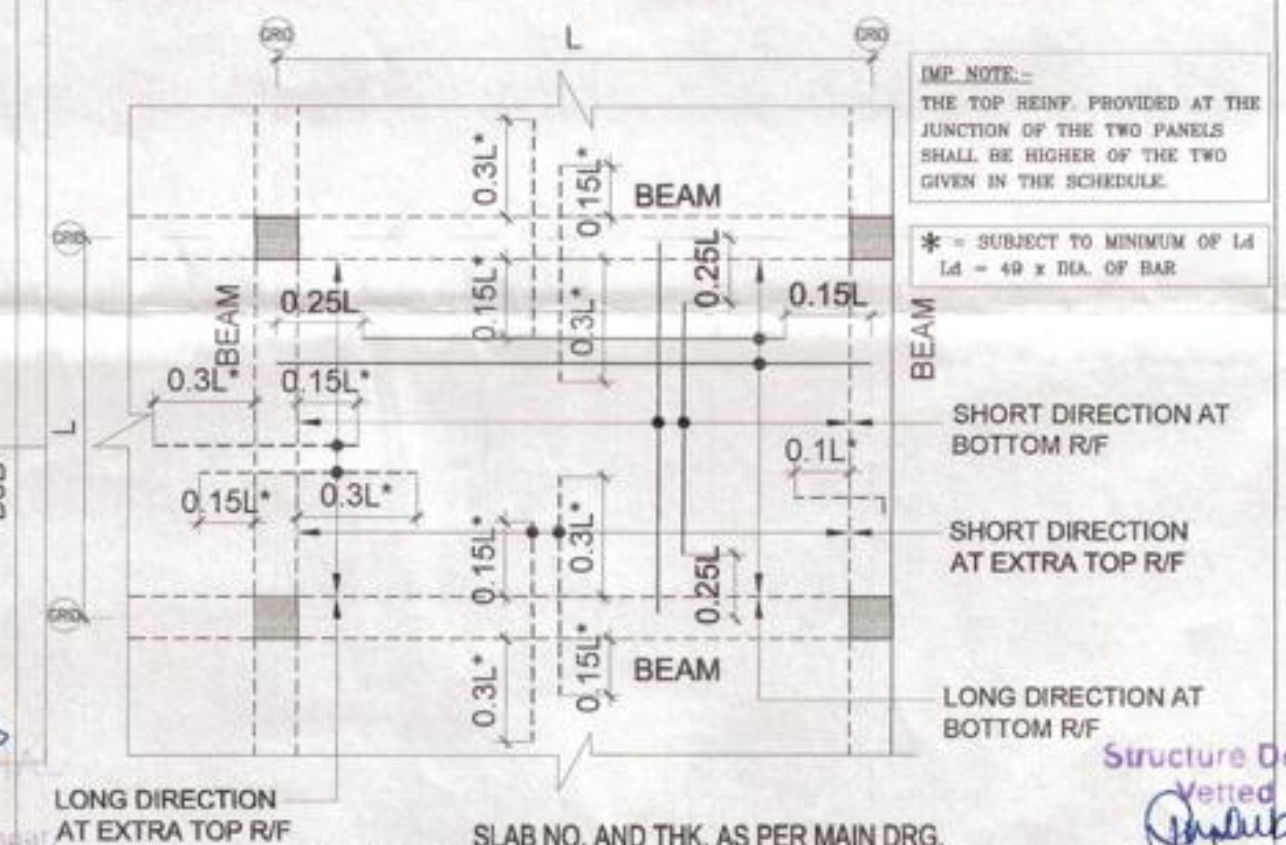

SLAB NO. AND THK. AS PER MAIN DRG.
TYPICAL PLAN OF SLAB REINFORCEMENT DETAILS

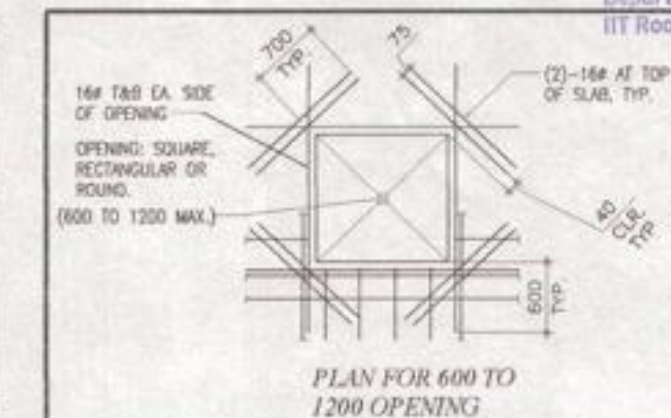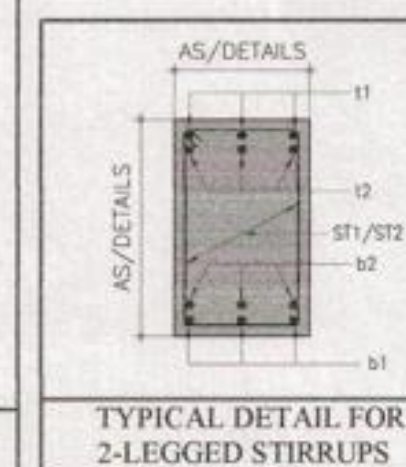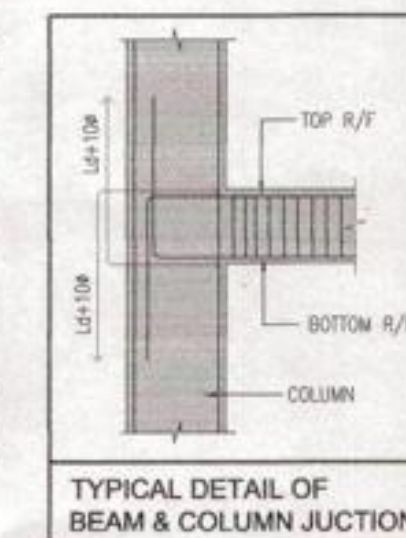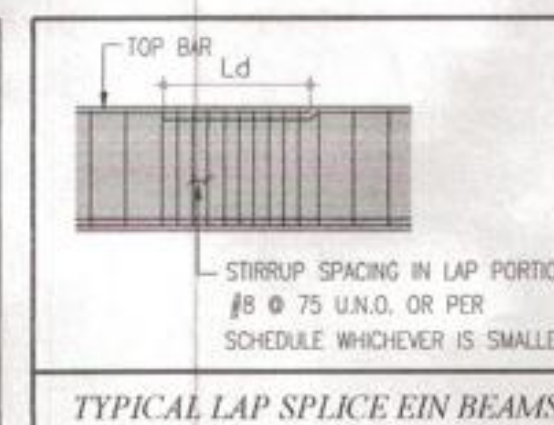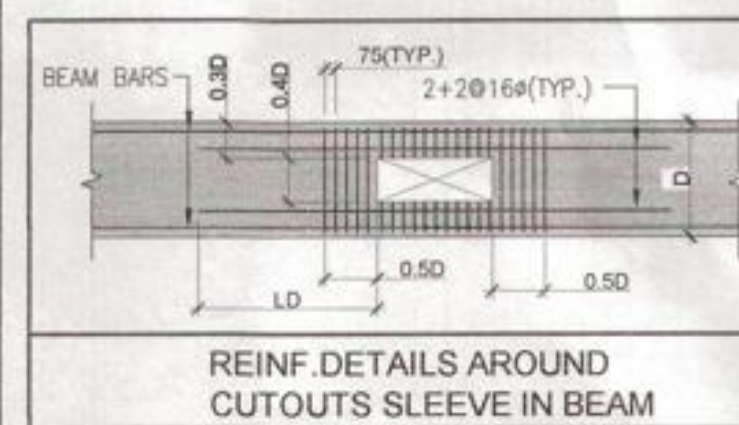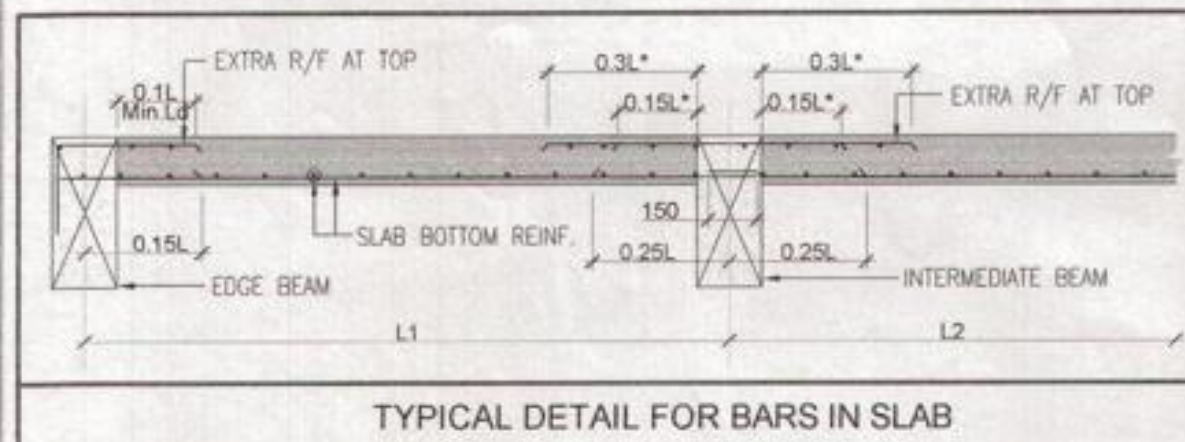

SUBMISSION DRAWING

THE SIGNING OF THIS TITLE BLOCK CONFIRMS THE DESIGN AND DRAFTING OF THIS PROJECT HAVE BEEN PREPARED AND CHECKED IN ACCORDANCE WITH THE LKT ENGINEERING CONSULTANTS LTD QUALITY ASSURANCE SYSTEM

PROJECT NAME: PROPOSED PROJECT WAVE CITY WAVE EXECUTIVE FLOORS, GROUP HOUSING-8, SECTOR-5	ARCHITECTURAL CONSULTANT: RAJIV KHANNA & ASSOCIATES (P.) LTD. 727 Sec-15 (II), Gurgaon TELE / FAX : 0124-4035727 e-mail: saheenakhanra@hotmail.com	STRUCTURAL CONSULTANT: LKT Engineering Consultants Ltd. 10/49, Subhash Nagar, New Delhi-110027 Phone: +011-45565818 Tel/Fax: +011-25126129 info@lktengineering.com http://www.lktengineering.com	DWG. NAME: TYPICAL FLOOR FRAMING PLAN TOWER-D1 LIG	SCALE: 1:100	REVISION NO. A0	DATE 23/07/2014	PURPOSE	STRUCTURAL ENGG. SIGNATURE
CLIENT: UPPAL CHADHA HI-TECH DEVELOPERS PVT. C-1, SECTOR-3 NOIDA			DEALT BY SANJAY NEGI	DESIGNED BY Himanshu	DISCIPLINE CHECK Gaurav	DISCIPLINE APPROVED L.K.Tyagi	DRAWING NO. LKT/RKAWAVE/LIG/EWS/ST-04	