

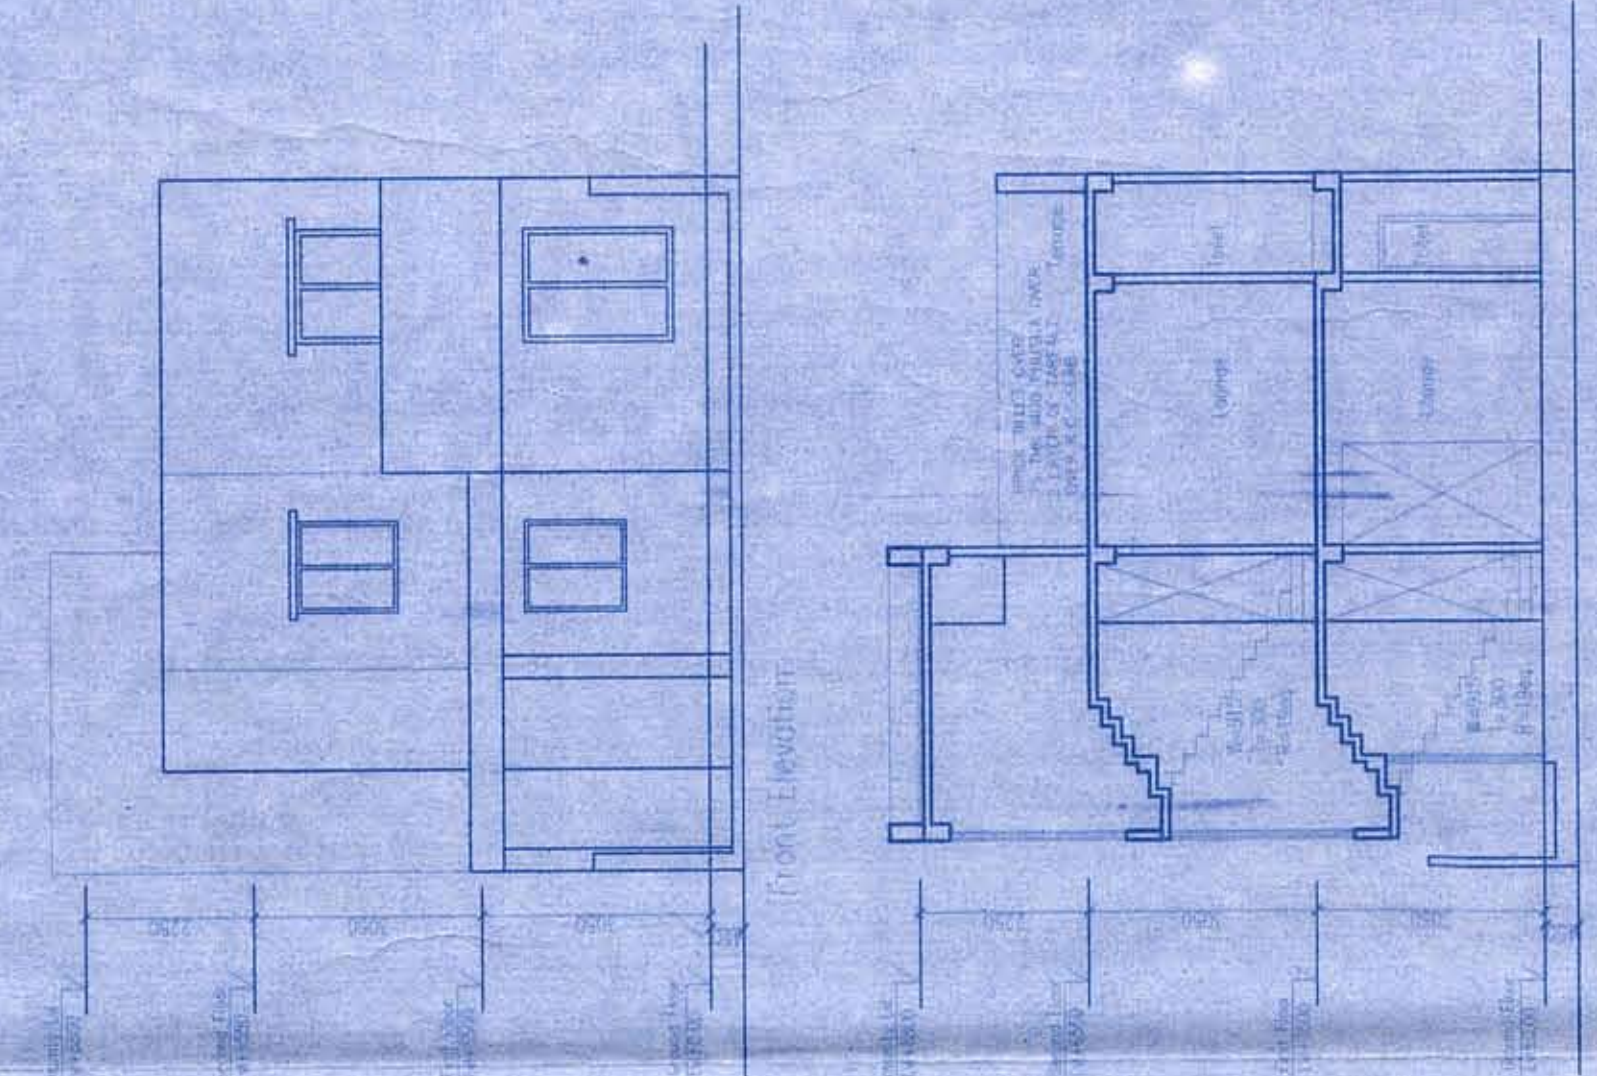


Plot 1 Inward Part of Arazi no. 52



1	Total Plot Area	114.79 sq. m.	
2	Permissible FAR at rate 1.75	200.88 sq. m.	
3	Permissible Ground Coverage at rate 65%	74.61 sq. m.	
4	FAR achieved	197.66 sq. m.	
5	Ground Coverage achieved	100.07 sq. m.	
6	Area Diagram Statement	
<table><tr><th>Sl. Within Description</th><th>L (m)</th><th>W (m)</th><th>Area Sq.m.</th></tr><tr><td>A</td><td>17.200</td><td>9.15</td><td>154.25</td></tr><tr><td colspan="4">Deductions</td></tr><tr><td>1</td><td>1.866</td><td>2.22</td><td>4.17</td></tr><tr><td>2</td><td>0.366</td><td>2.48</td><td>0.91</td></tr><tr><td>3</td><td>1.366</td><td>1.45</td><td>1.98</td></tr><tr><td>4</td><td>2.7</td><td>1.34</td><td>3.64</td></tr><tr><td>5</td><td>2.56</td><td>1.14</td><td>2.95</td></tr><tr><td>6</td><td>1.85</td><td>1.35</td><td>2.50</td></tr><tr><td>B</td><td>1.6</td><td>2.48</td><td>2.48</td></tr></table>			Sl. Within Description	L (m)	W (m)	Area Sq.m.	A	17.200	9.15	154.25	Deductions				1	1.866	2.22	4.17	2	0.366	2.48	0.91	3	1.366	1.45	1.98	4	2.7	1.34	3.64	5	2.56	1.14	2.95	6	1.85	1.35	2.50	B	1.6	2.48	2.48
Sl. Within Description	L (m)	W (m)	Area Sq.m.																																							
A	17.200	9.15	154.25																																							
Deductions	
1	1.866	2.22	4.17																																							
2	0.366	2.48	0.91																																							
3	1.366	1.45	1.98																																							
4	2.7	1.34	3.64																																							
5	2.56	1.14	2.95																																							
6	1.85	1.35	2.50																																							
B	1.6	2.48	2.48																																							
7	Total Cov. Area on Ground Floor A(1+2+3+4+5+6+7)	97.99 sq. m.	
8	Total Cov. Area on First Floor A(1+2+3+4+5+6)	
Total FAR achieved		197.66 sq. m.	

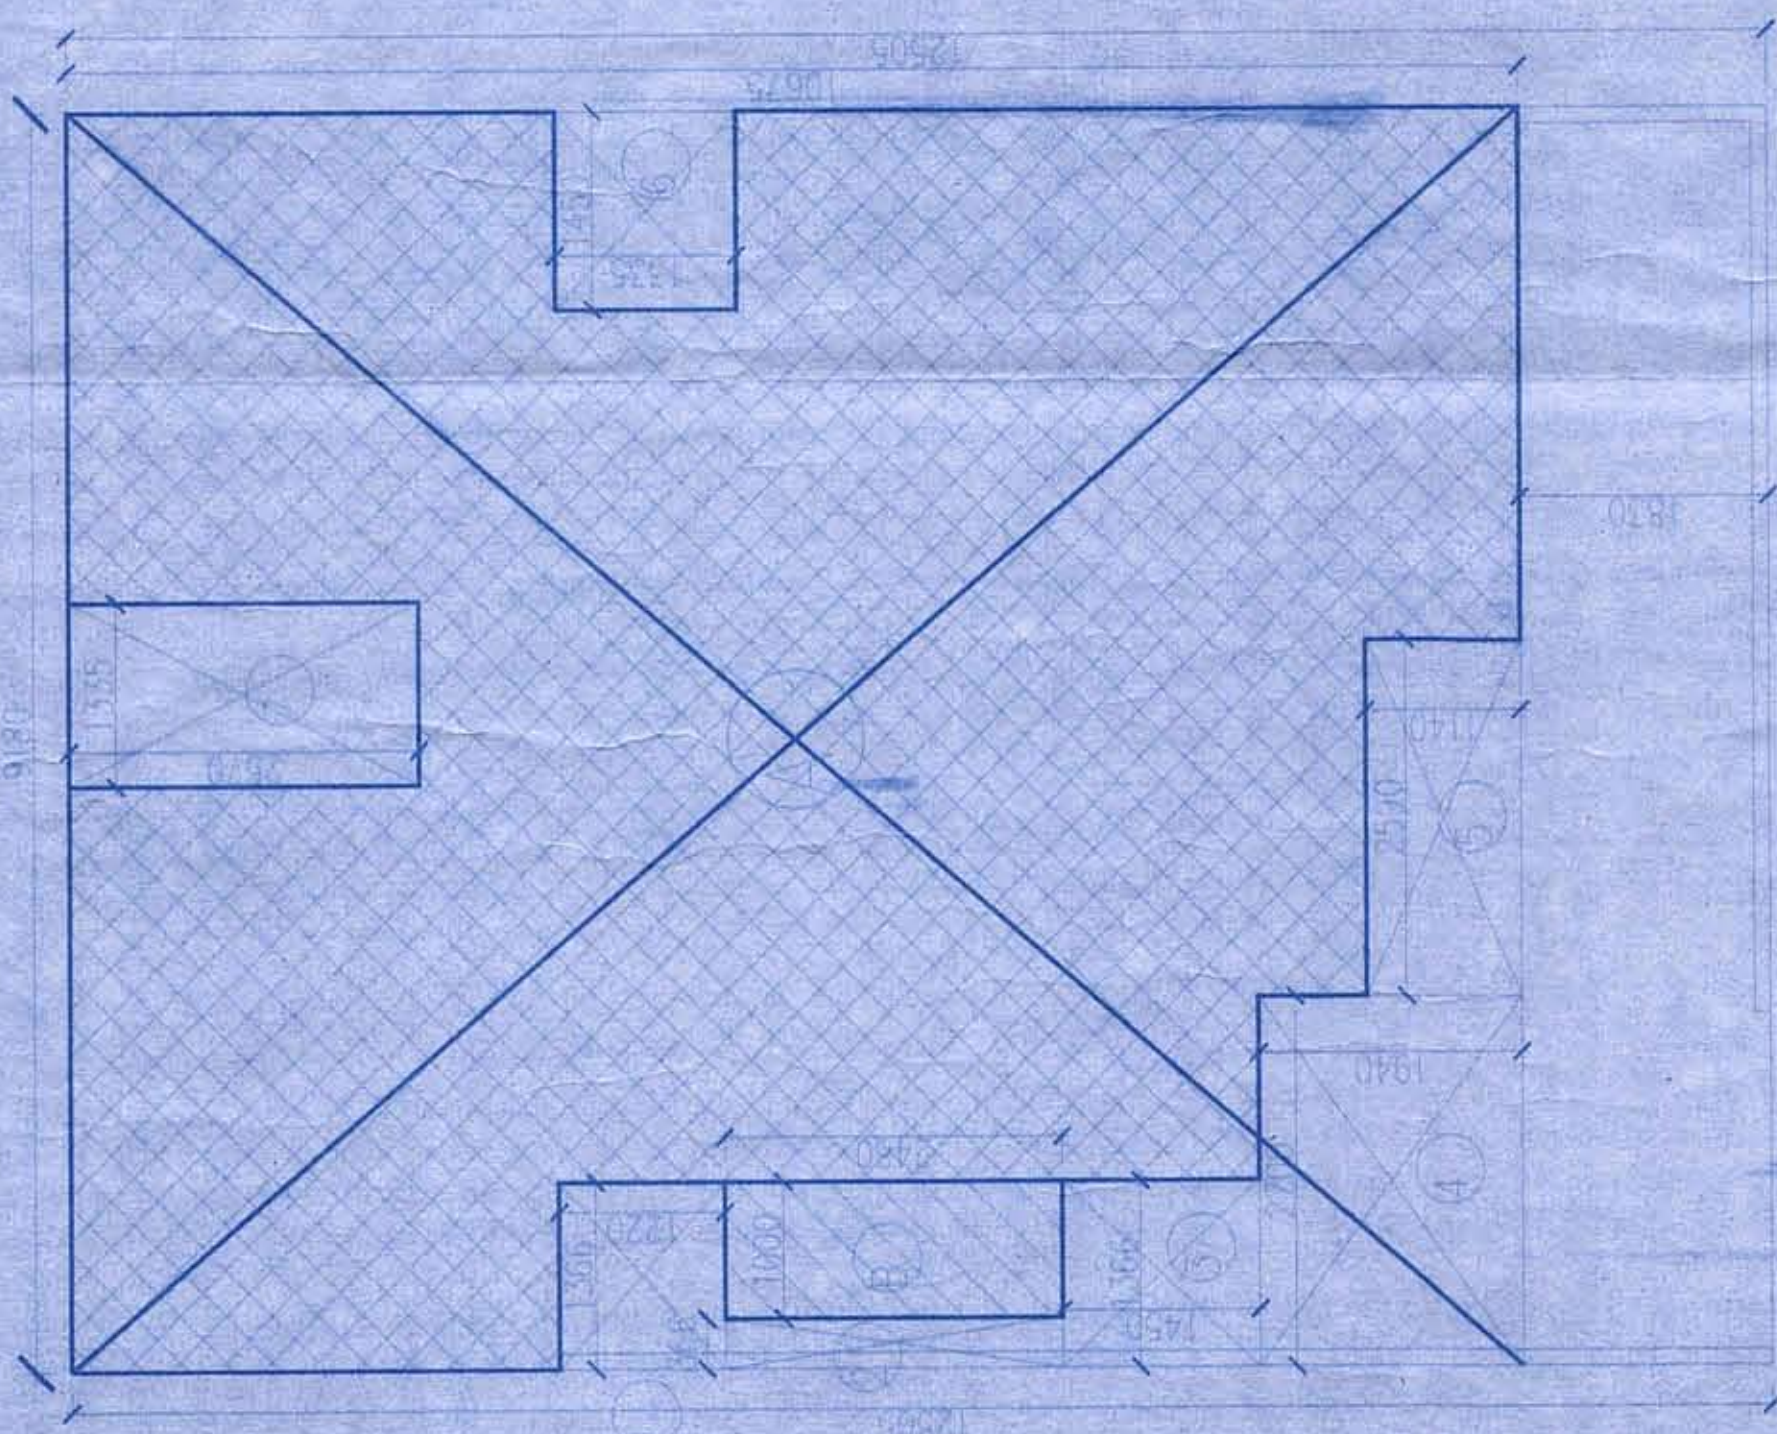


Section 4-4'

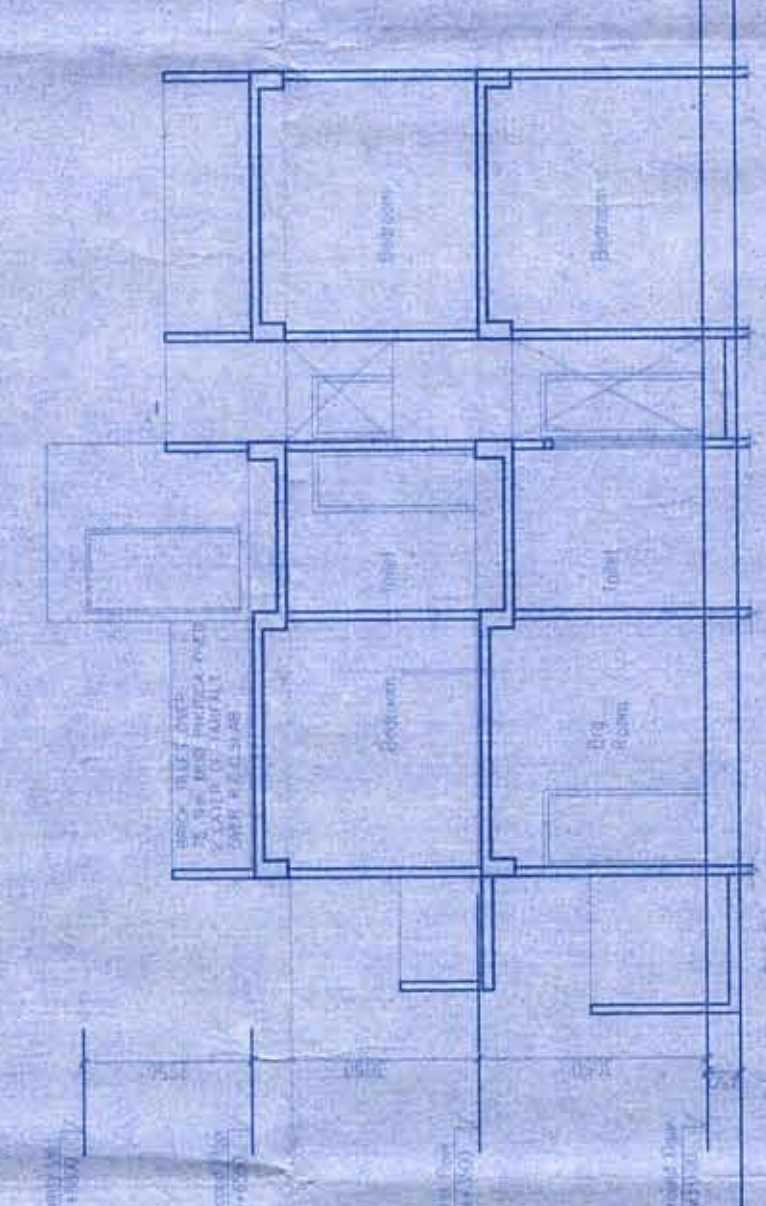


Section 5-5'

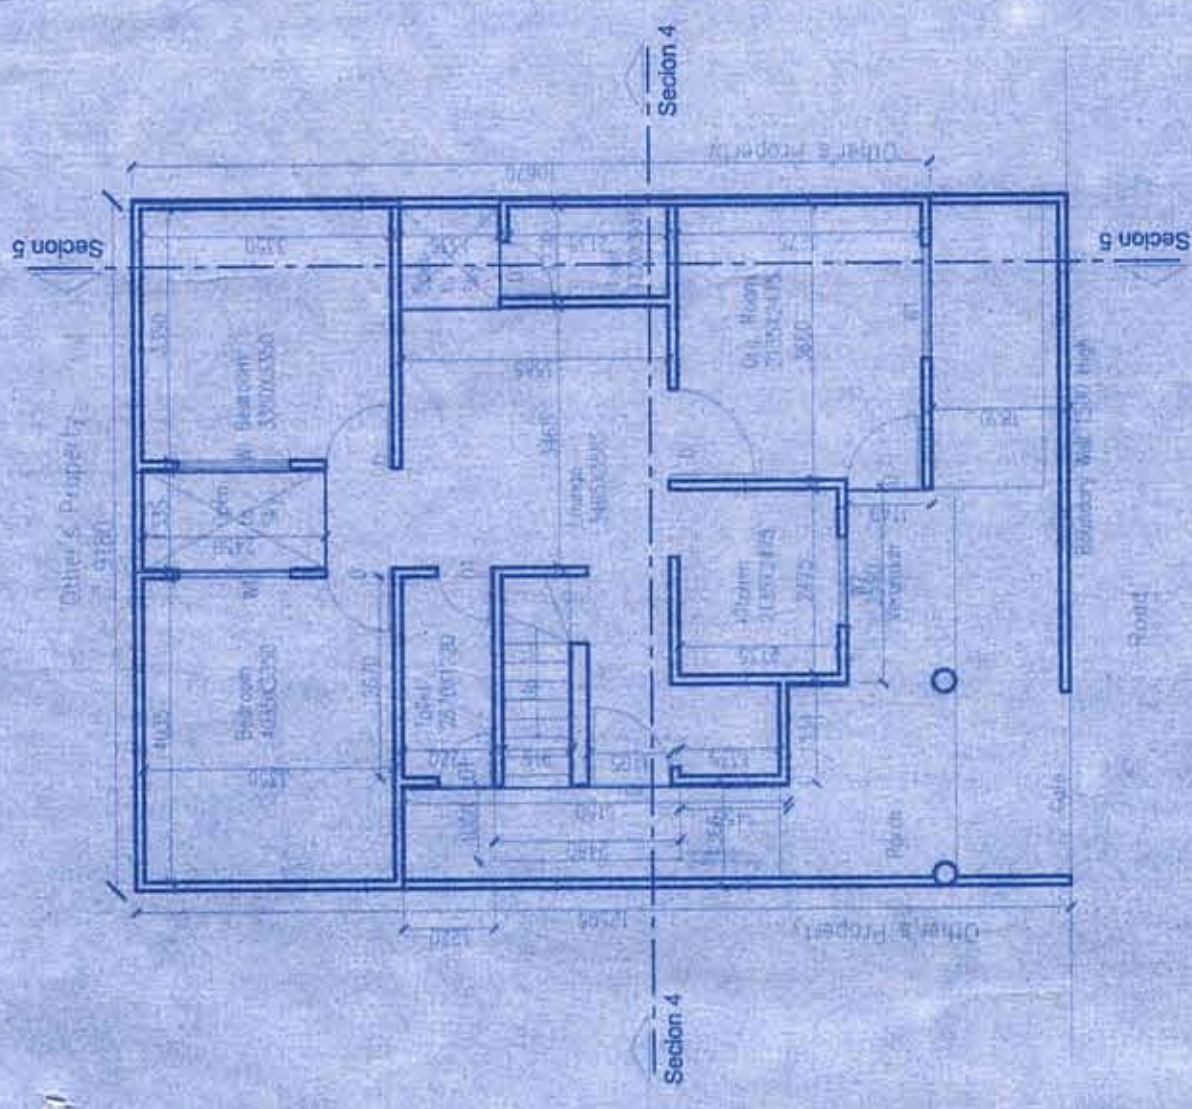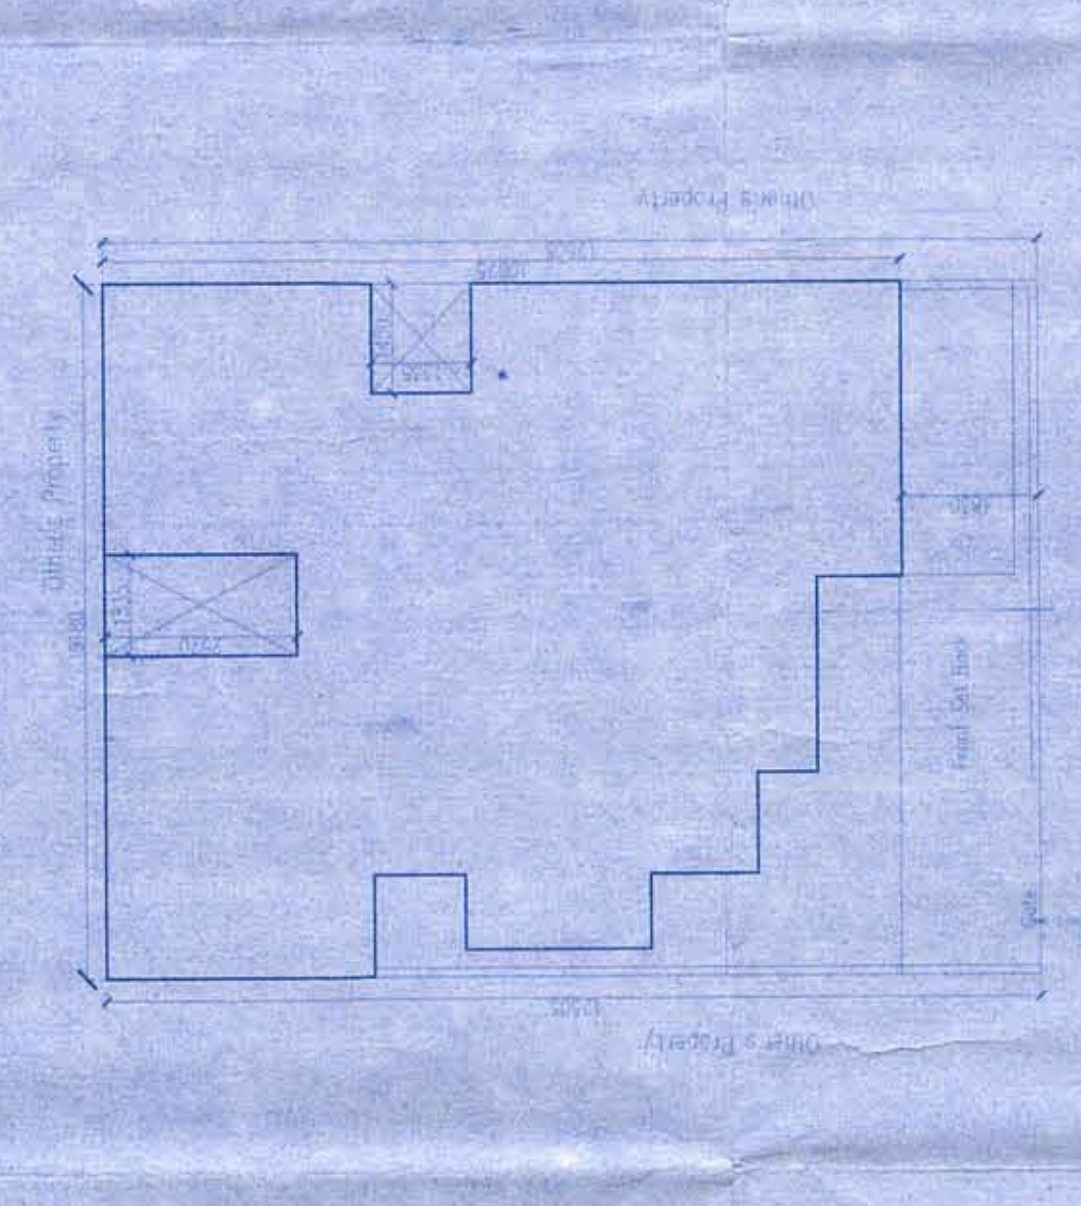

Ground Floor Plan

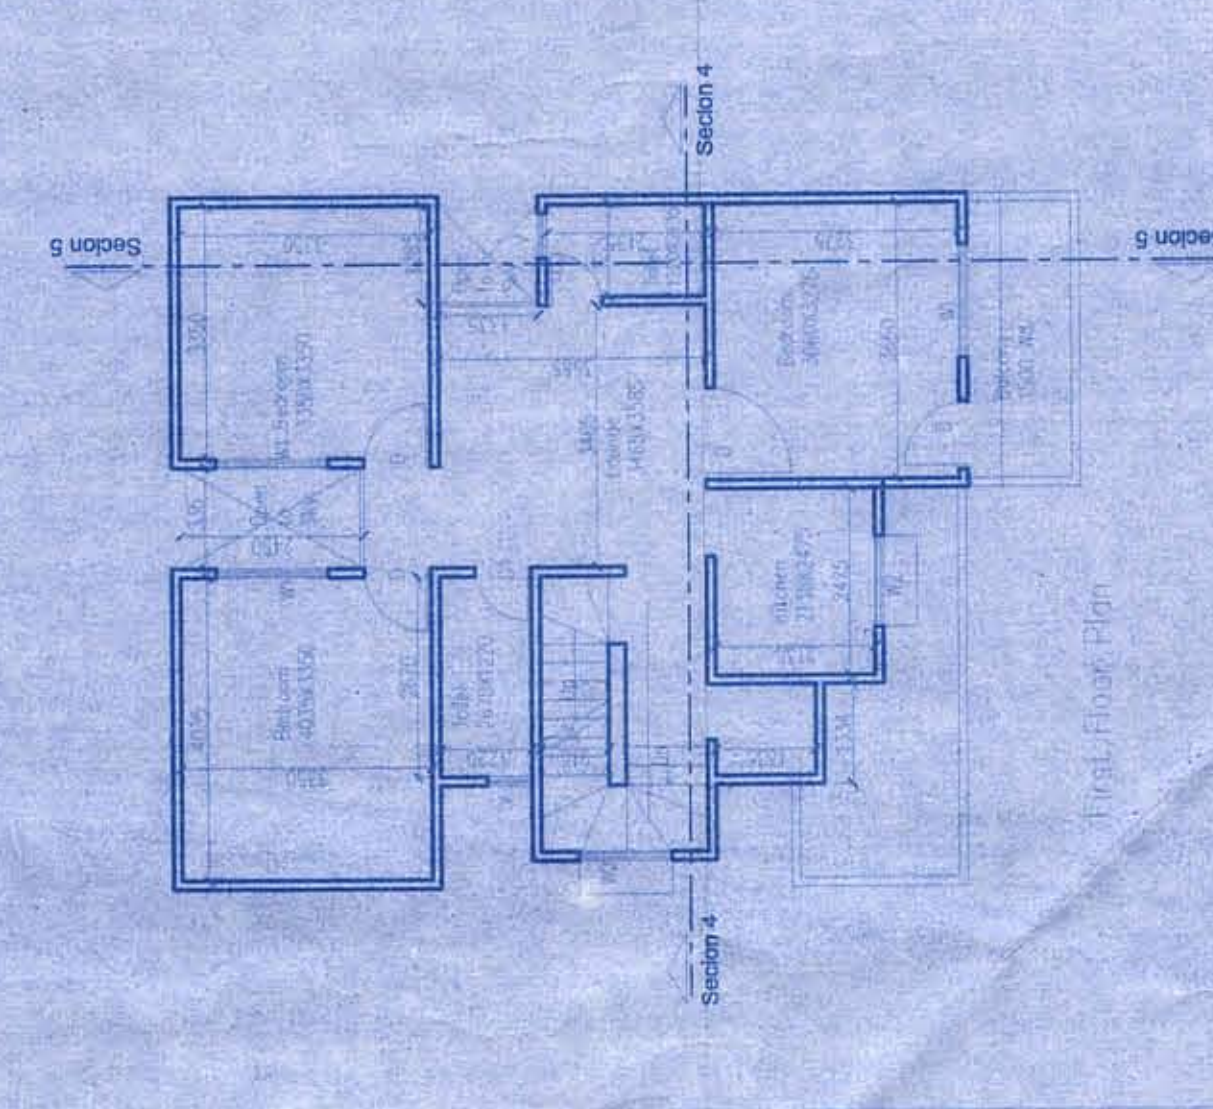


First Floor Plan

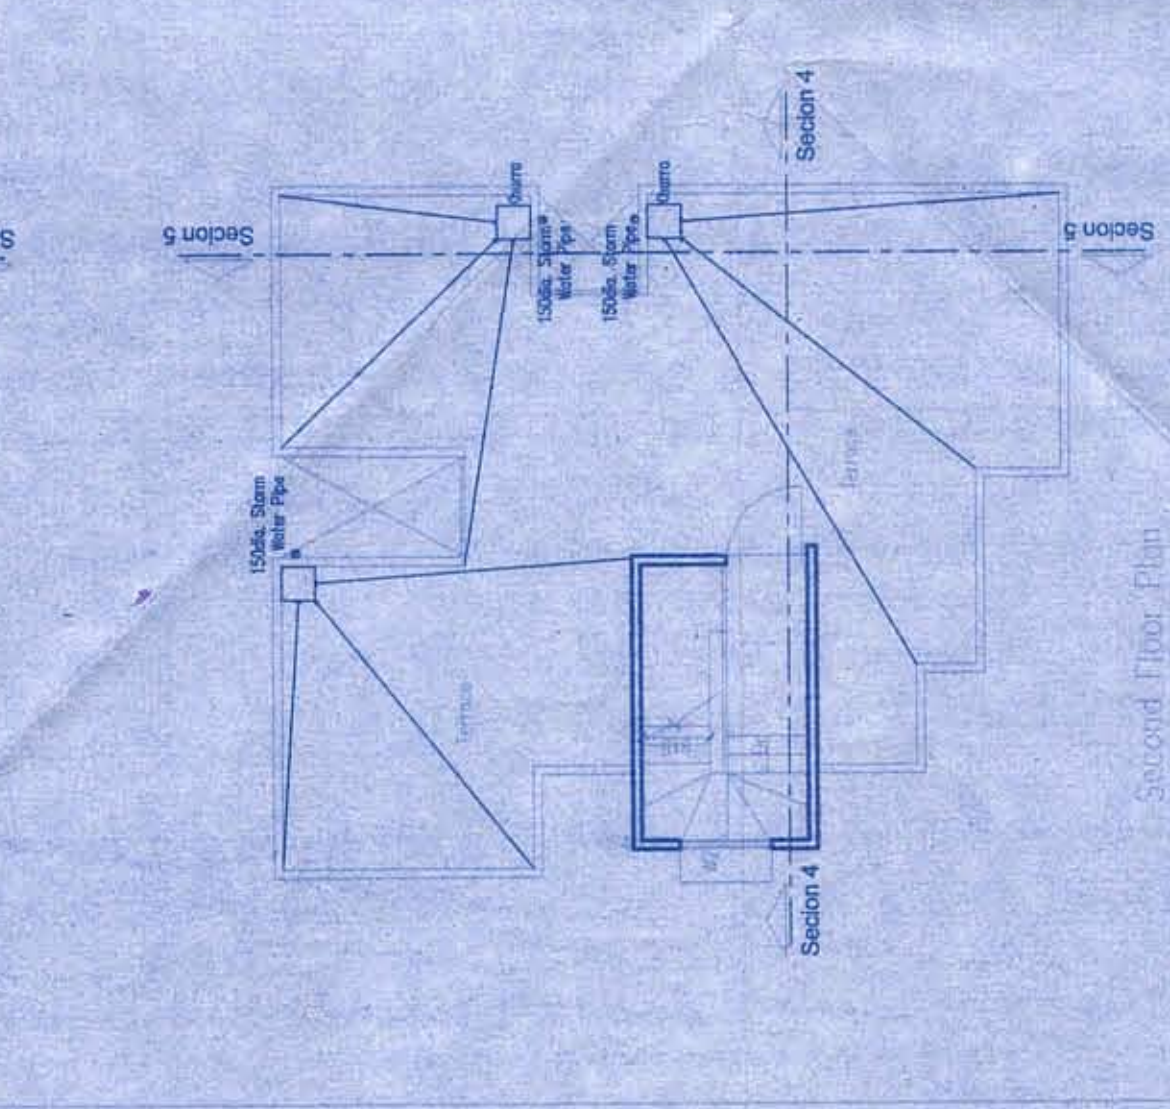

Second Floor Plan

Area Diagram

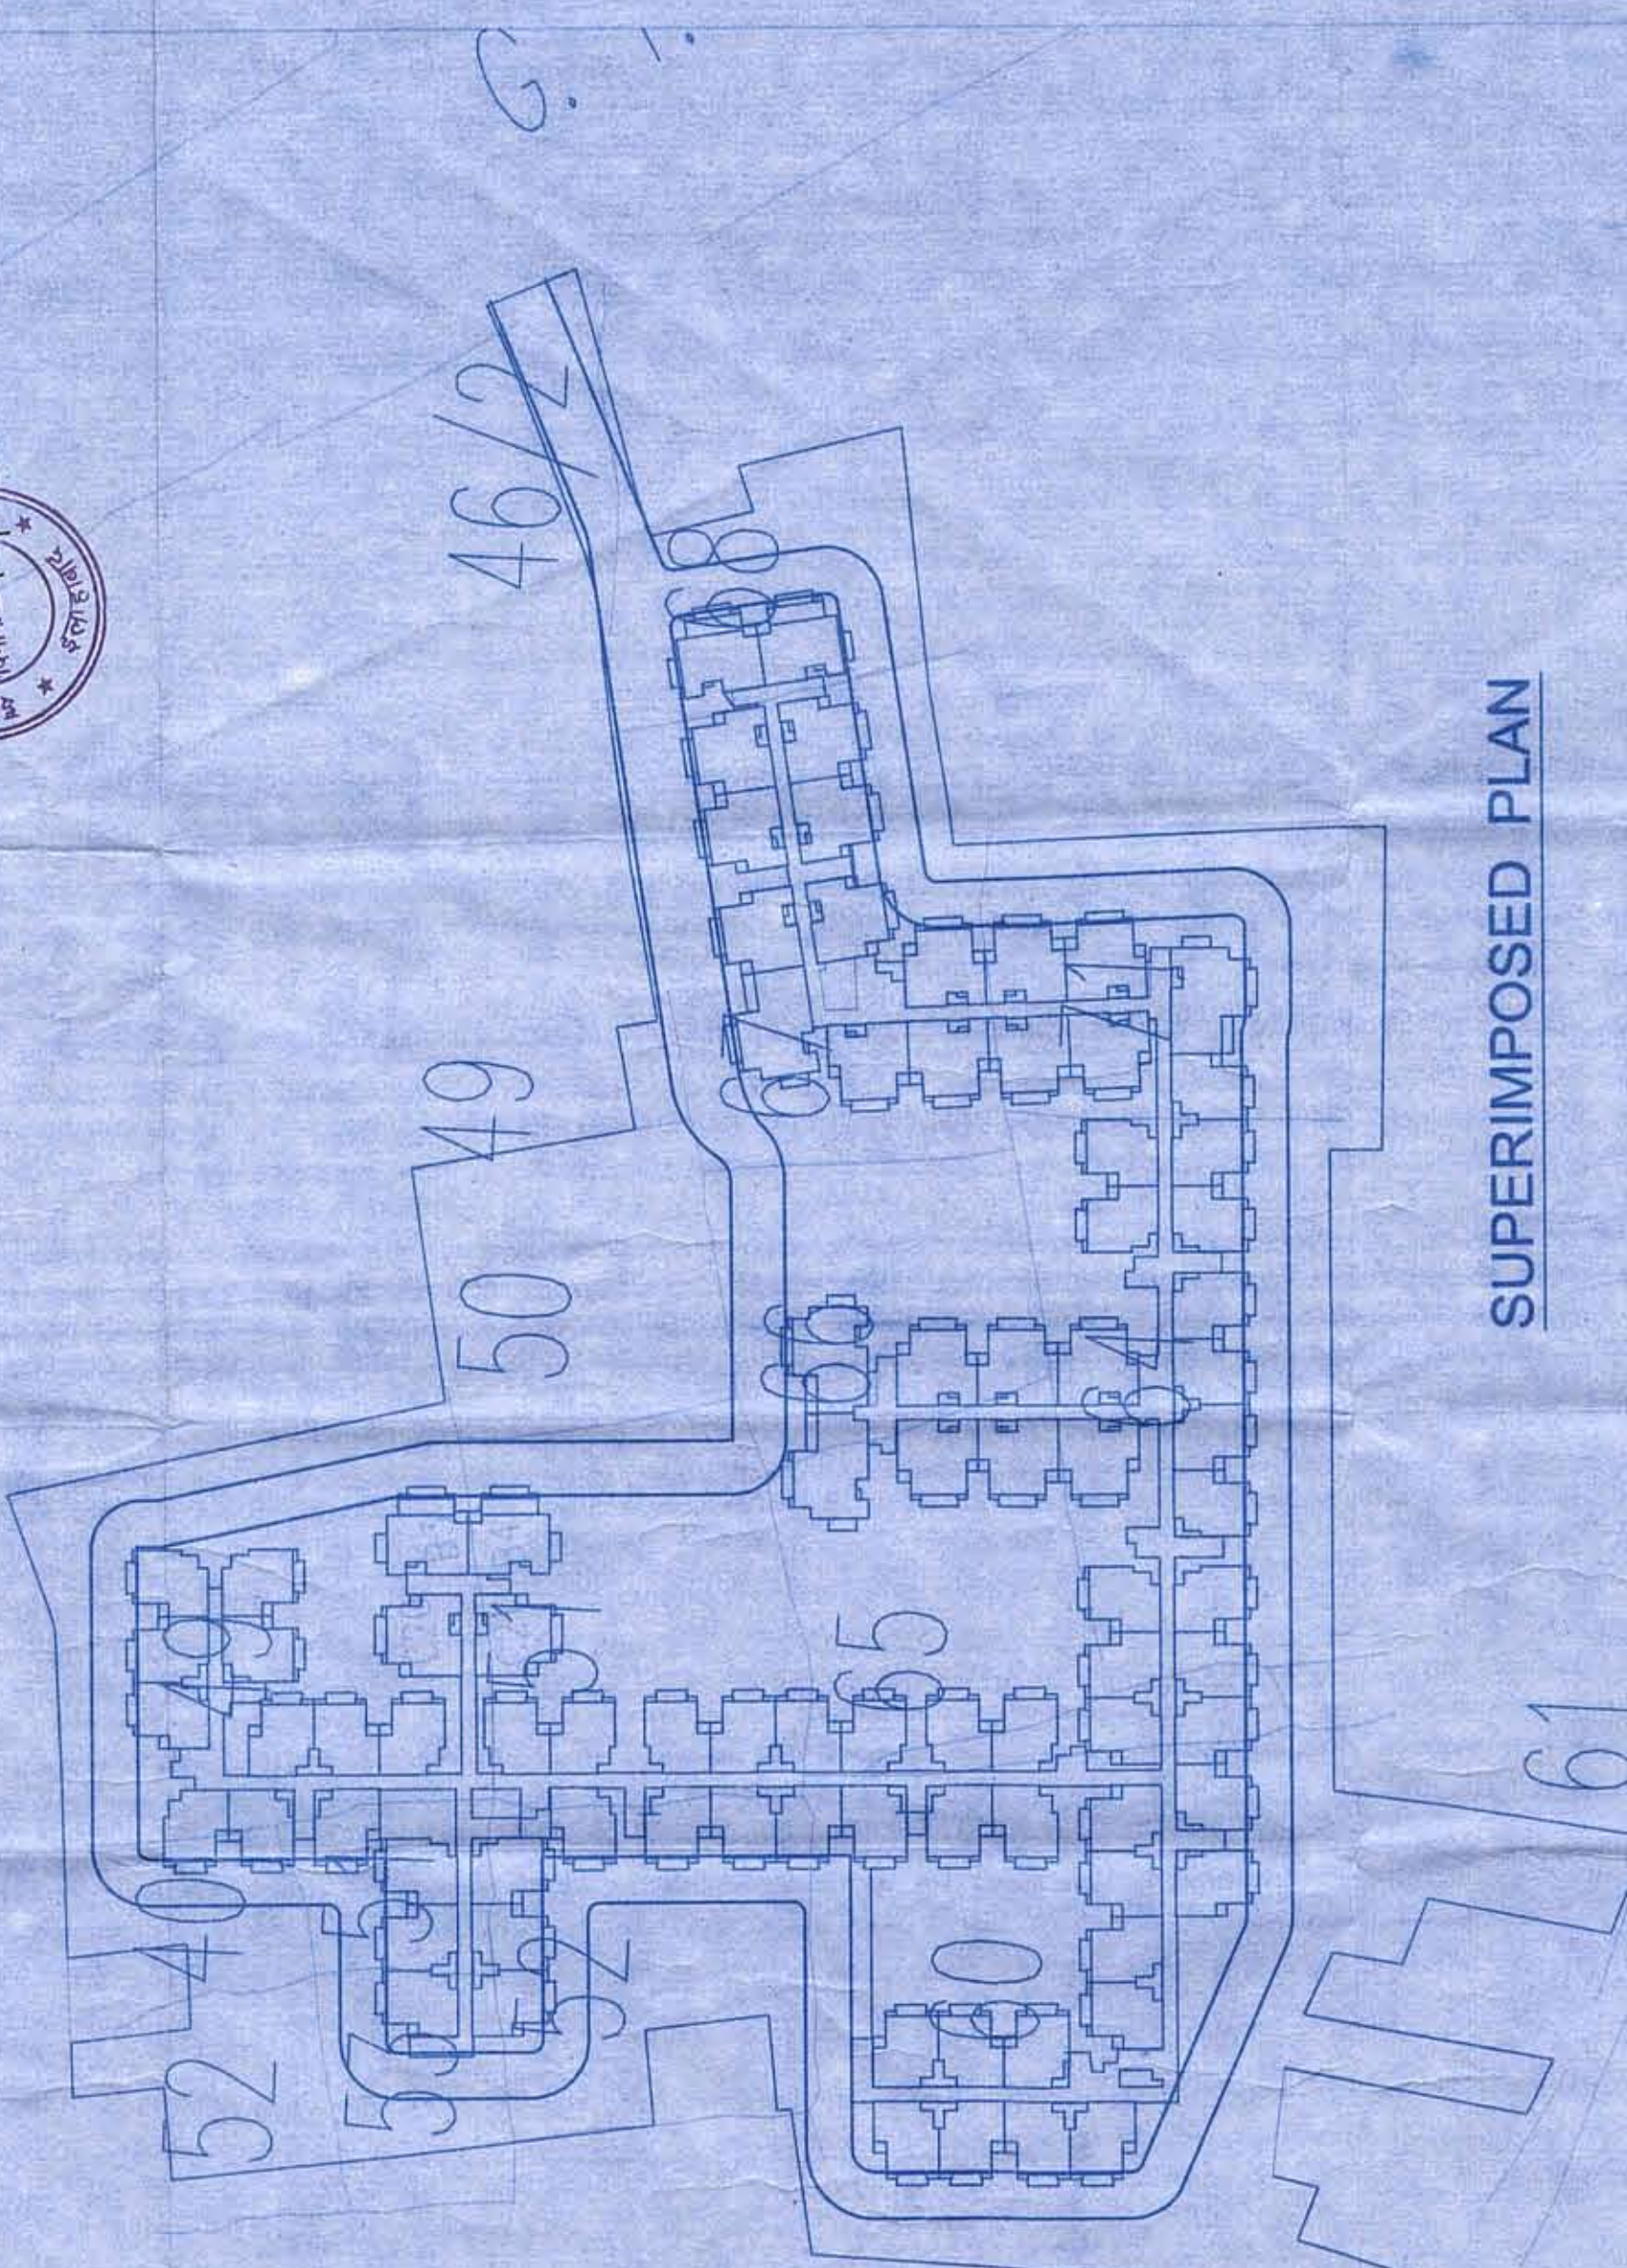

SUPERIMPOSED PLAN

Door	Window	Schedule
D1		1000X2250
D2		750X2250
W1		1500X1950
W2		1200X1050
G2		1600X2750
DW4		1800X2750
W1		1350X1150
V		750X600
G1		3200X2550

यह स्कीम / निर्माण अनुमति हेतु 'मुक्त' माना जायेगा।
पाव करने के बाद ही इस परिसर का वास्तविक
उपयोग किया जा सकेगा।
28.01.11

अवर सचिव
इलाहाबाद विकास प्राधिकरण

शिवरूप कर्मलाल
इलाहाबाद विकास प्राधिकरण

सहायक अभियंता
इलाहाबाद विकास प्राधिकरण

अवर अभियंता
इलाहाबाद विकास प्राधिकरण



117 प्रस्ताव (2008-2010) - गुड्डरगंज 14-15
दिनांक 01/01/2011

PROJECT:
Proposed Group Housing
"PARAS GREENS" AT

Mauja Chak Mundera (Arazi no. 46/2, 50, 52, 60, 67, 68, 68mi, 61, 51, 48, 64, 65, 66 & 71)
Mauja Mundera Gram (Arazi no. 49, 50, 51, 52, 53)
Pargana Sadar, Tehsil Allahabad (U.P.)

TITLE: Plot 1 Inward Part of Arazi no. 52

Owner :

Sh. Anup Chand Jain and Others

Promoter:

M/s Paras Greens, Allahabad

DRG NO : 1 A-13

DLT : SK

SCALE : 1:100, 1:50 & 1:1000

Architect :

Shivarpit Katoch

115, Block IV, First Floor Ganga Shopping Complex
Sector-29, Noida (U.P.)

Ph.no.- 0120-4271580

Owner :

For PARAS GREENS

For PARAS GREENS

For PARAS GREENS

Architect :

Shivarpit Katoch

SHIVARPI KATOCH

068625542