




DRAWING TITLE
SUBMISSION DRAWING FOR
(L.I.G. PROPOSED NEW BLOCK (G+3)
ADITYA WORLD CITY, AT
SHAHPUR-BAMHETA, GHAZIABAD U.P.

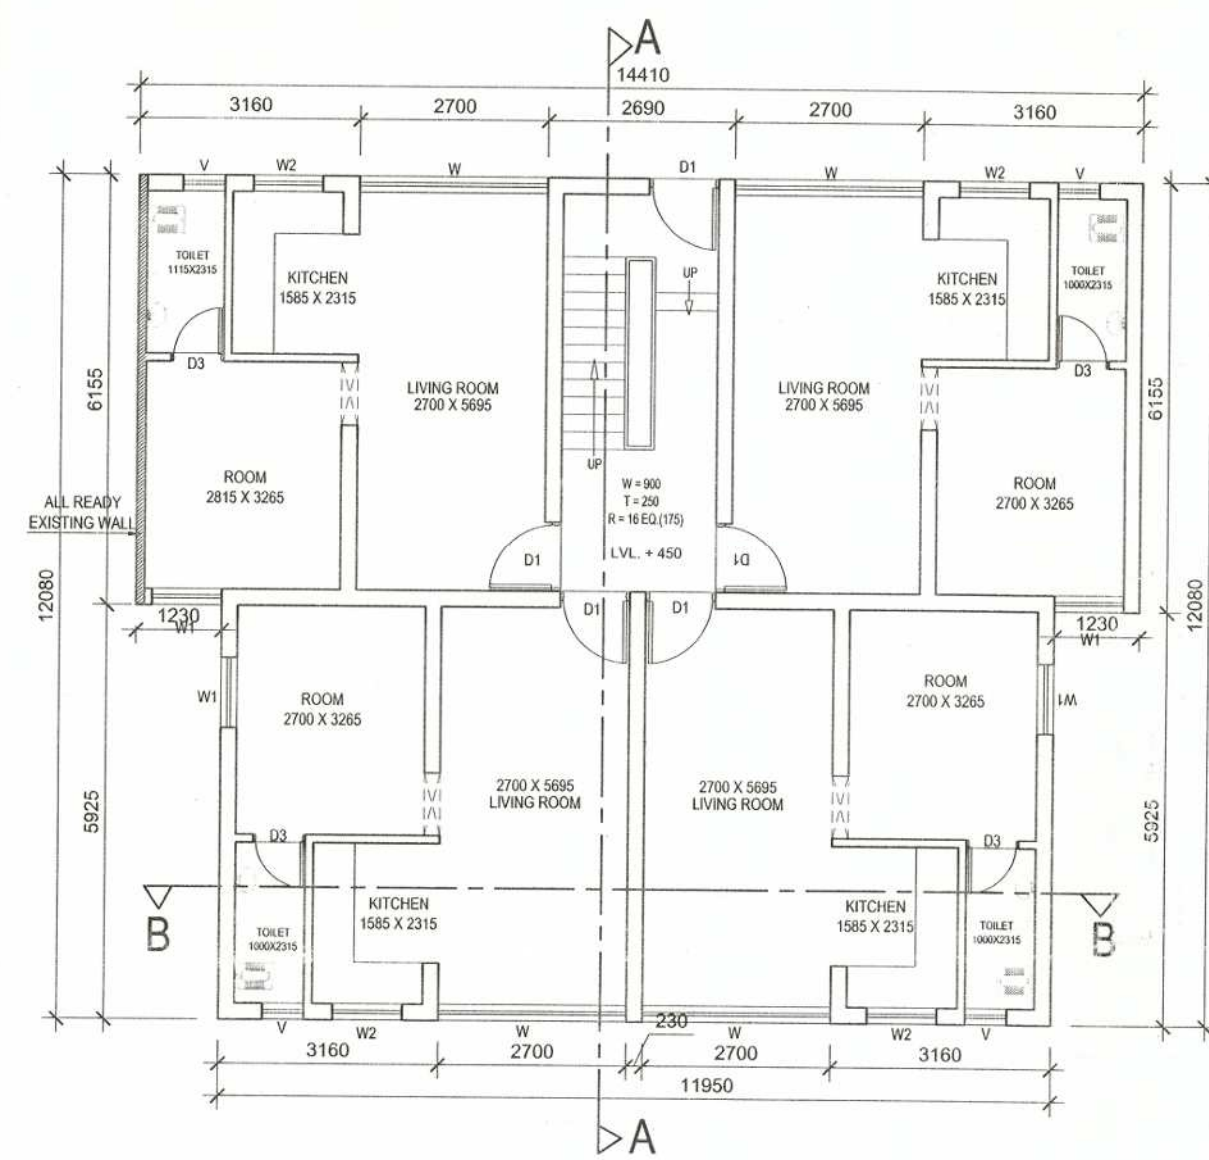


GROUND FLOOR PLAN

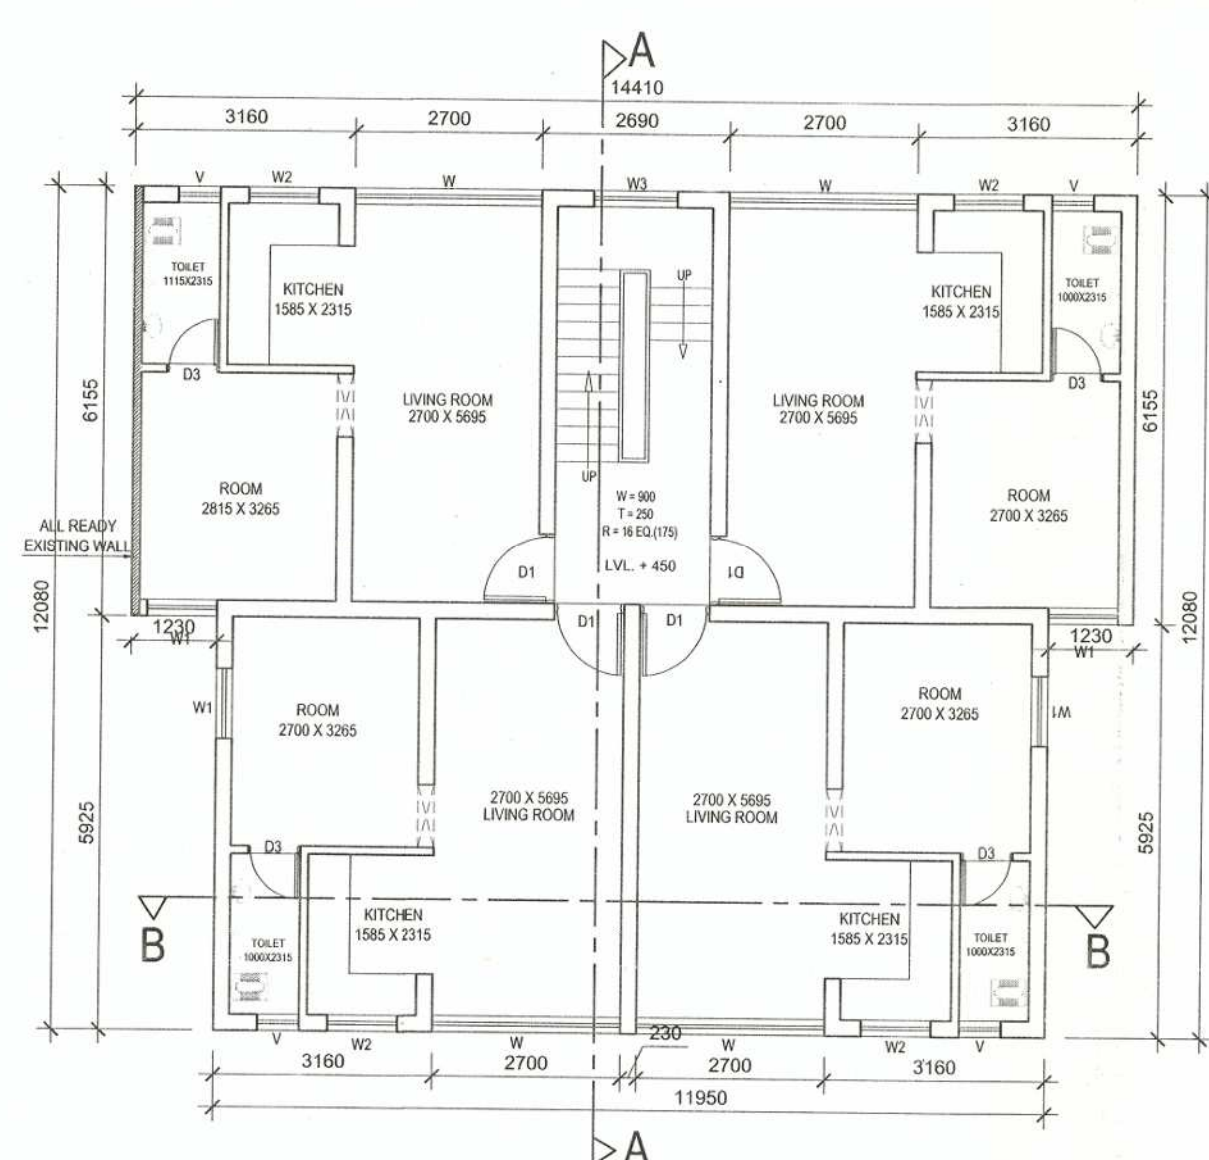


TYPICAL FLOOR PLAN(1st TO 3rd FLOOR)

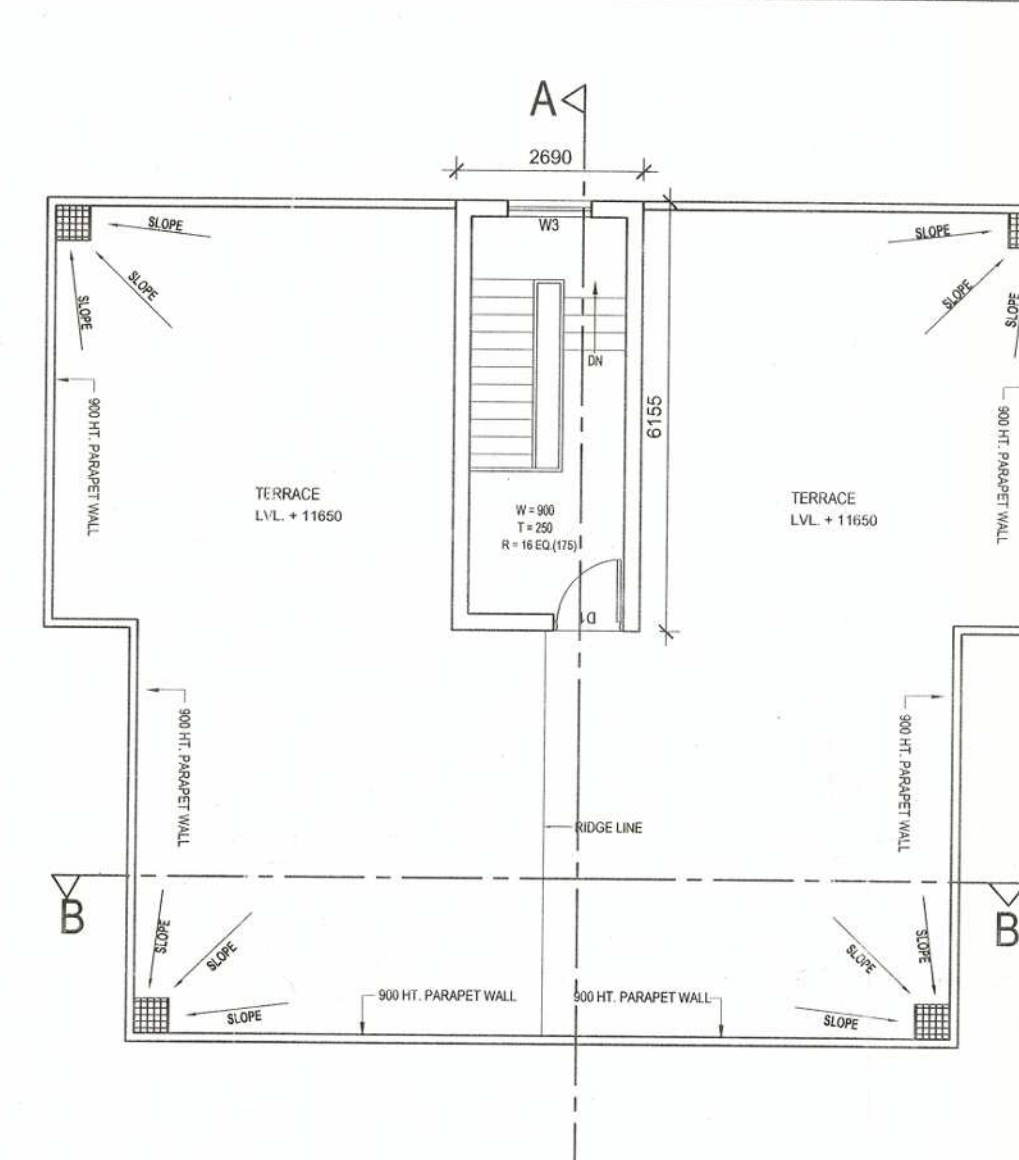

TERRACE FLOOR PLAN

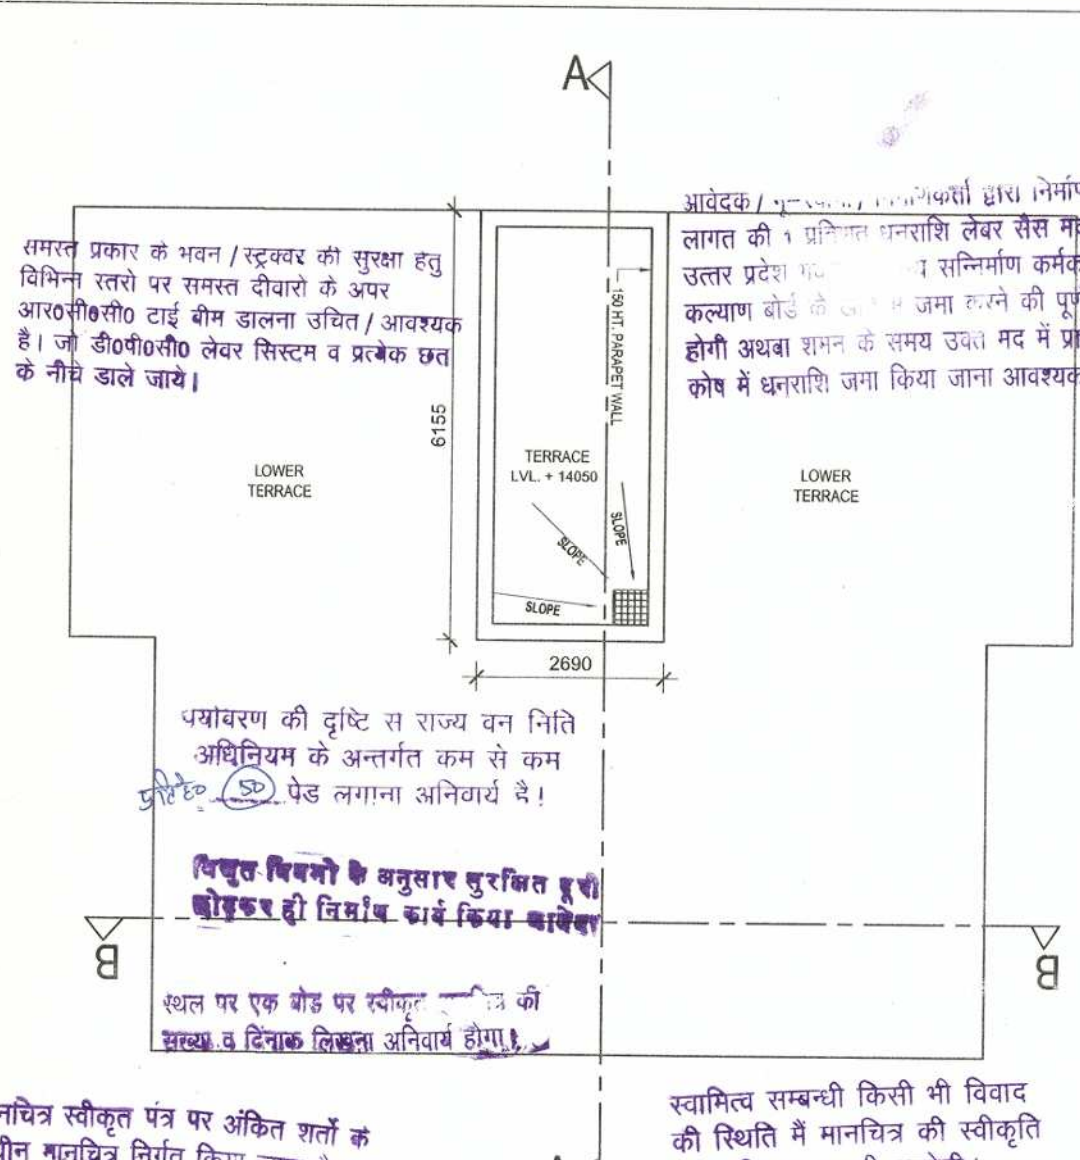


MUMTY TERRACE FLOOR PLAN

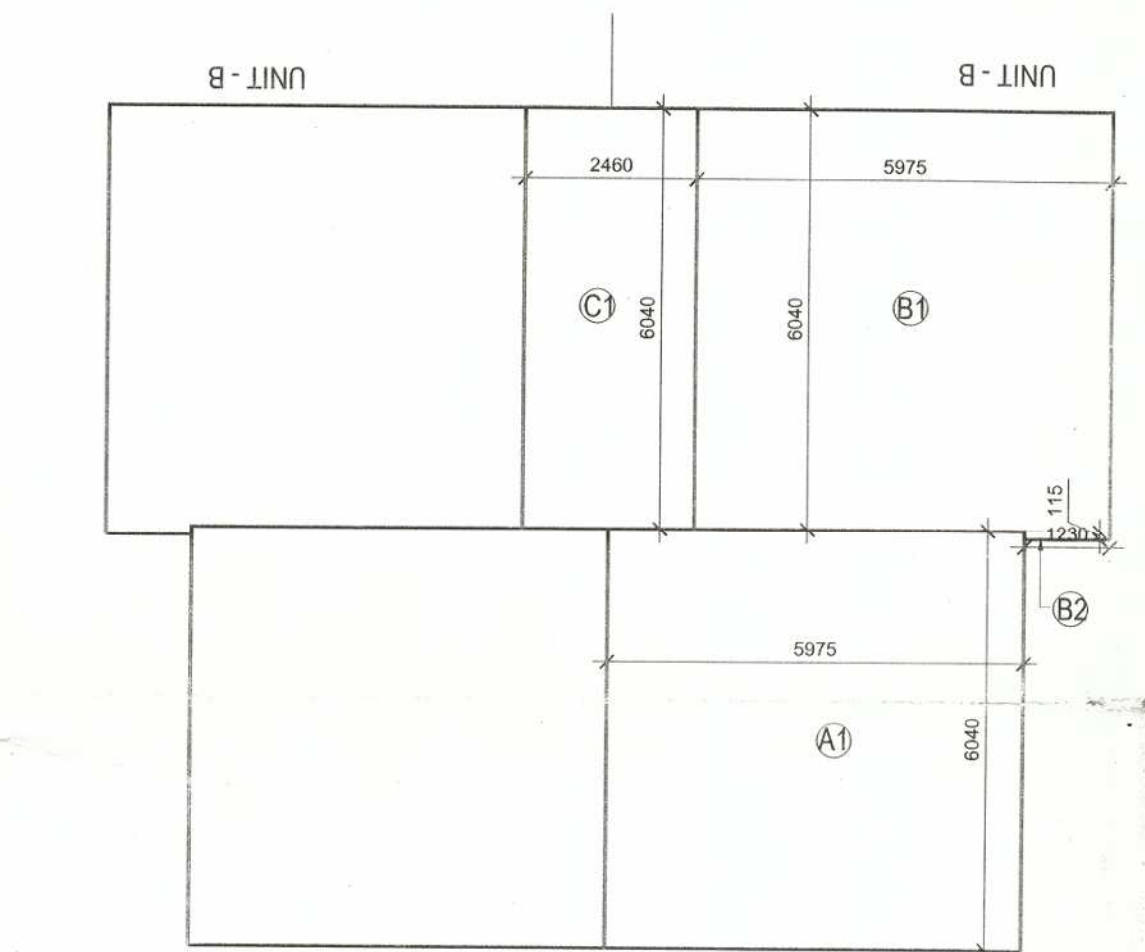


AREA DETAIL OF TYPICAL FLOOR PLANS (G.F.L. TO 3rd FL.)

AREA DETAIL OF UNIT - A	
A1. 5.975 X 6.040	= 36.089
TOTAL AREA DETAIL OF UNIT - A	
= 36.089 SQM.	
AREA DETAIL OF UNIT - B	
B1. 5.975 X 6.040	= 36.089
B2. 1.230 X 0.115	= 0.141
TOTAL AREA DETAIL OF UNIT - B	
= 36.230 SQM.	
CIRCULATION AREA	
C1. 2.460 X 6.040	= 14.858
TOTAL CIRCULATION AREA	
= 14.858 SQM.	
TOTAL COVERED AREA FOR TYPICAL FLOOR(G.F.L. TO 3rd FL.)	
2(UNIT - A) + 2(UNIT - B) + CIRCULATION AREA	
2(36.089) + 2(36.230) + 14.858	
(72.178 + 72.460 + 14.858) SQM.	
= 159.496 SQM.	
TYPICAL FLOOR COVD. AREA	
= 159.496 SQM.	
COVERED AREA DETAILS OF 1 L.I.G. BLOCK FOR F.A.R. PURPOSE	
TOTAL COVERED AREA OF TYPICAL FLOORS	
= (G.F.L. TO 3rd FL.) = 159.496X4	
= 637.984 SQM.	

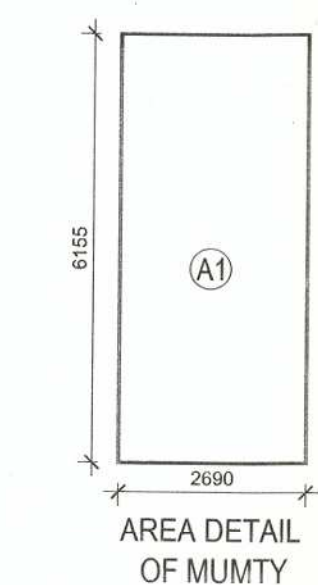


AREA DETAIL OF MUMTY	
A1. 2.690 X 6.155	= 16.557
TOTAL AREA DETAIL OF MUMTY	
= 16.557 SQM.	


COVERED AREA DETAILS OF 1 L.I.G. BLOCK FOR FEES PURPOSE	
AREA OF STAIRCASE MUMTY	
= 16.557 SQM.	
AREA OF TYPICAL FLOORS	
= (G.F.L. TO 3rd FL.) = 159.496X4	
= 637.984 SQM.	
TOTAL COVD. AREA ON ALL FLOORS FOR FEES PURPOSE	
= 637.984 SQM. + 16.557 SQM.	
= 654.541 SQM.	

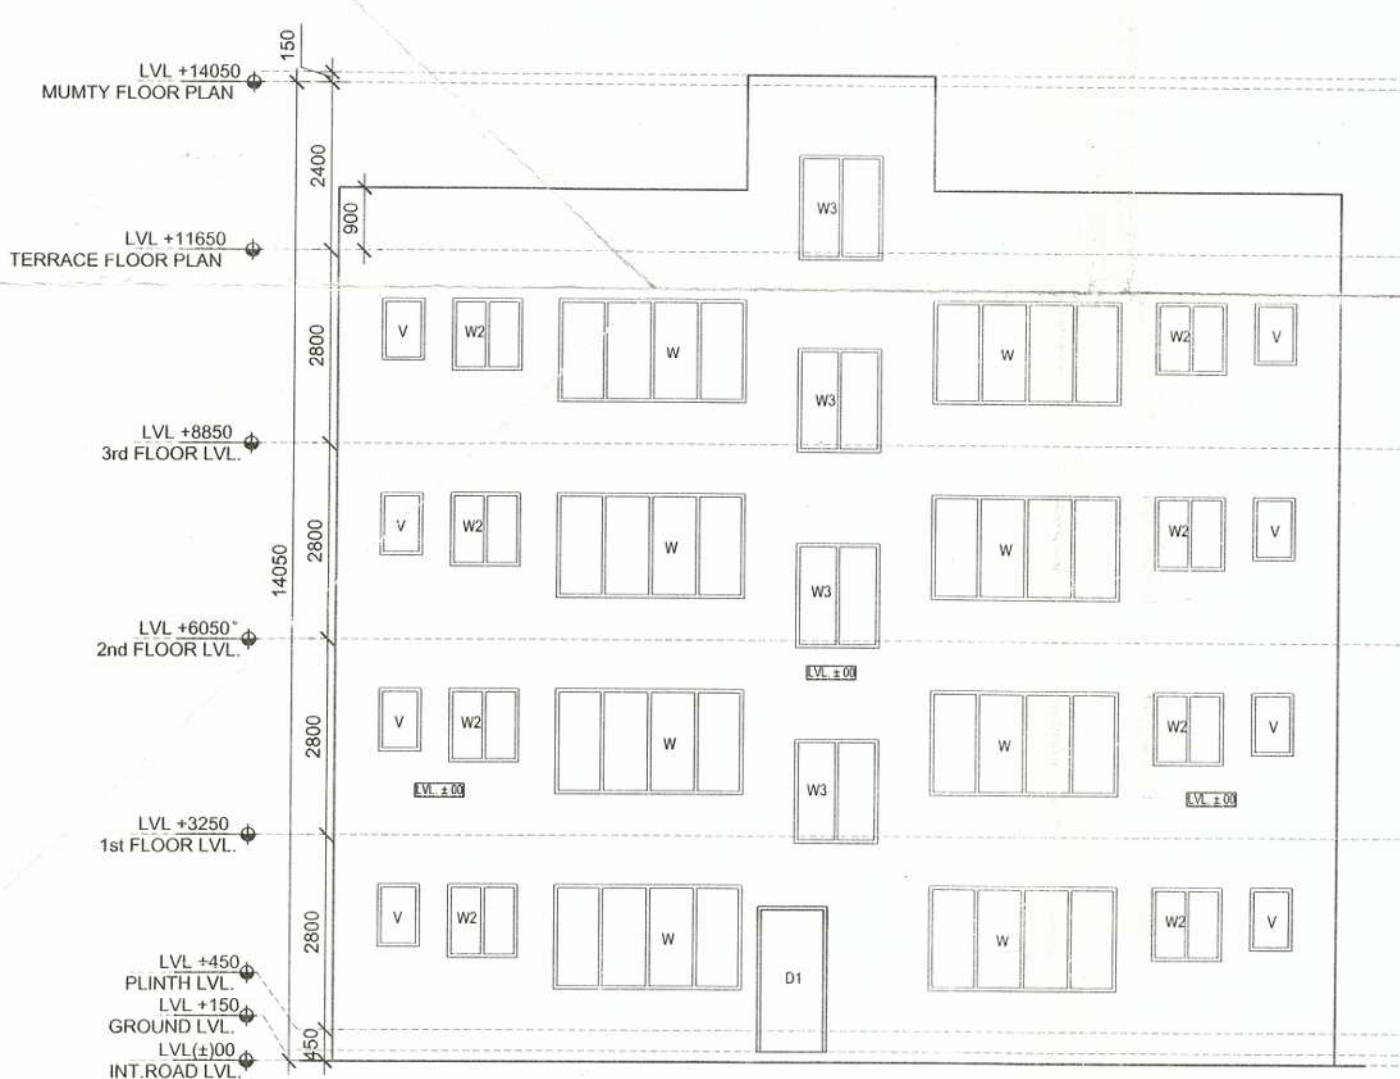

FRONT ELEVATION

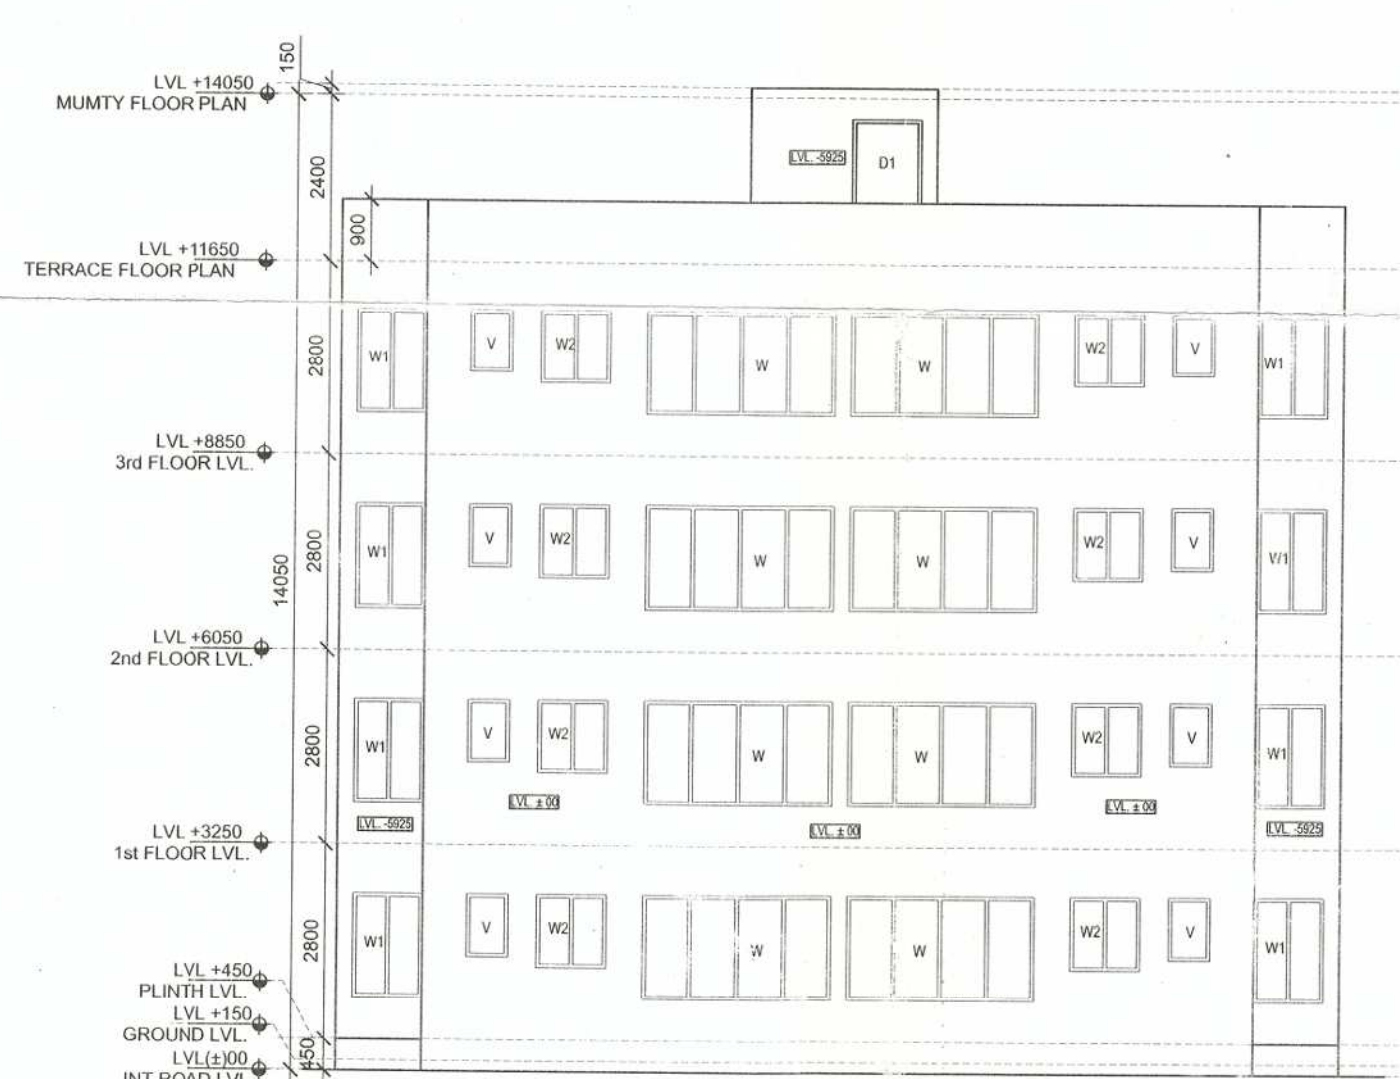


REAR ELEVATION

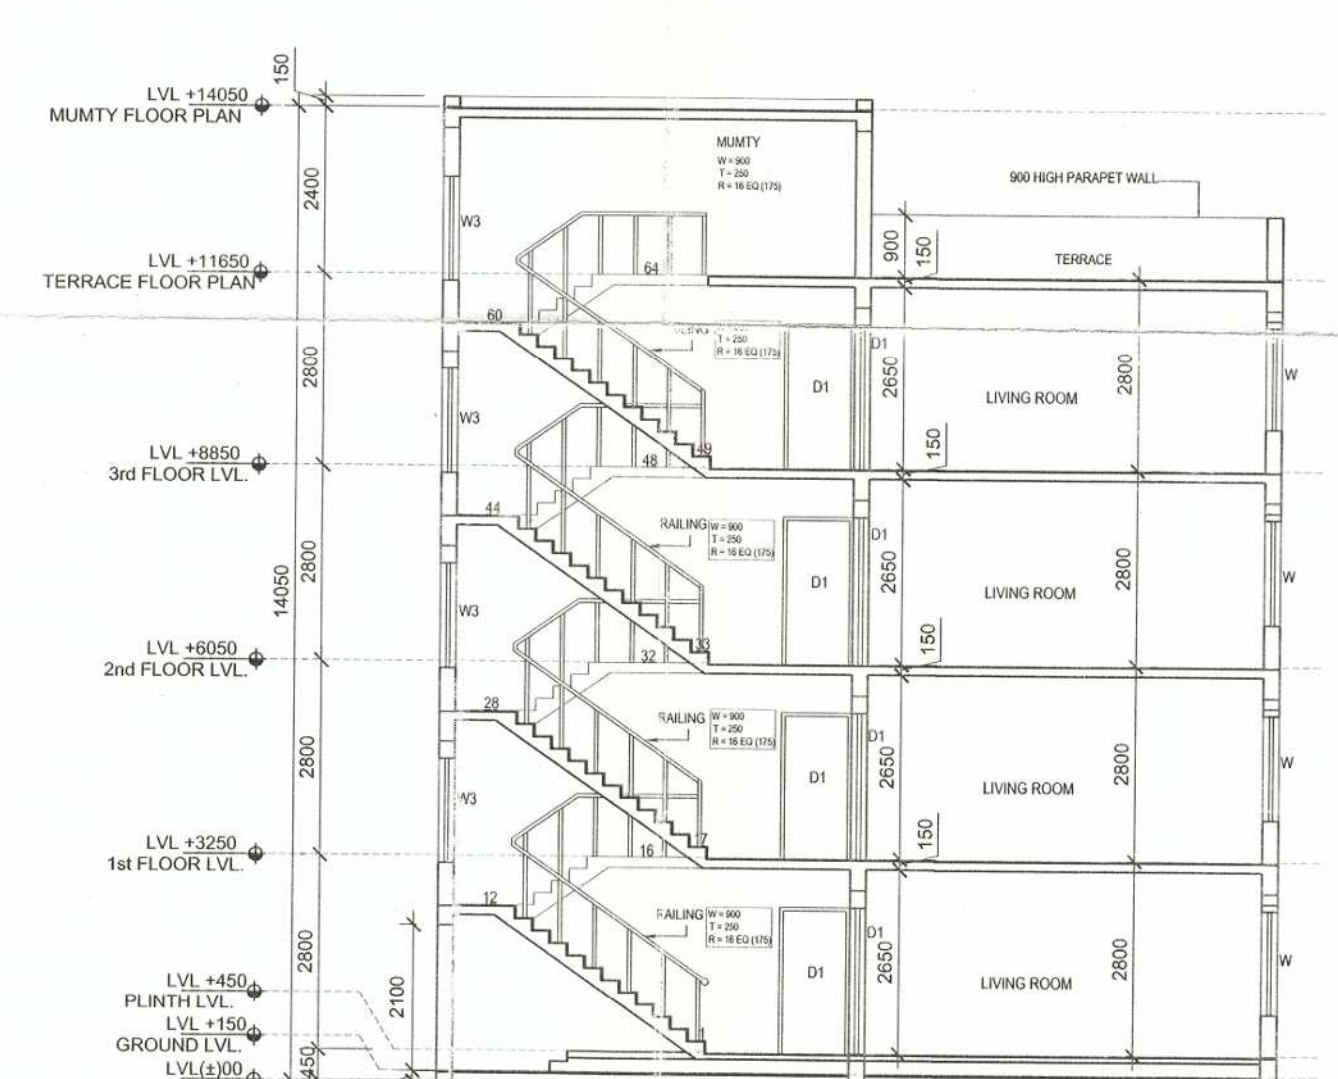

SECTION AT AA

S.NO.	SCHEDULE	SIZE	CILL	LINTEL
1.	D1	1000X2100	00	2100
2.	D3	750X2100	00	2100
3.	W	2700X1500	600	2100
4.	W1	1000X1500	600	2100
5.	W2	1000X1050	1050	2100
6.	W3	1200X1500	600	2100
7.	V	600X900	1200	2100

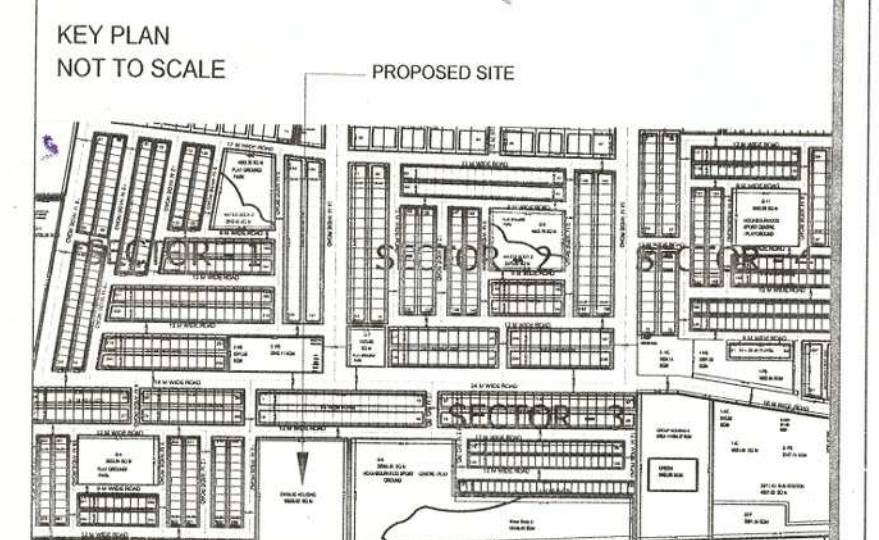

NORTH	SCALE	SHEET NO.
	1: 100	
		DATE
		JULY 2013

DEALT BY	CHECKED BY
FAQIR MD.	Ar. V.K. AGARWAL

SUBMISSION DRAWING

CLIENT :-
AGARWAL ASSOCIATES PROMOTERS LTD.
BHARAT BHAWAN, 10, NEW RAJDAHA ENCLAVE,
ADITYA WORLD CITY, SHAHPUR-BAMHETA, GHAZIABAD (U.P.)
TEL: 91-11-43432222, 22542222, FAX: 91-11-43432302

STRUCTURE ENGINEER'S SIGN :-
RAJEEV GUPTA
B.Sc. B.E.
STRUCTURE ENGINEER
A-32, Surya Nagar,
Meerut, (U.P.) 9897695942

For Agarwal Associates (Promoters) Ltd.
Authorised Signatory
VINOD KUMAR AGARWAL
REGISTERED ARCHITECT
Registration No. CA/75/02108

OWNER'S SIGN ARCHITECT'S SIGN

CONSULTANTS :-
RUDRABHISHEK ENTERPRISES PVT. LTD.
A-6, SECTOR - 38, NOIDA 201301
PH: 0120-4062280-318, FAX: 0120-402261
email id: info@rudeplaners.com
www.rudeplaners.com