



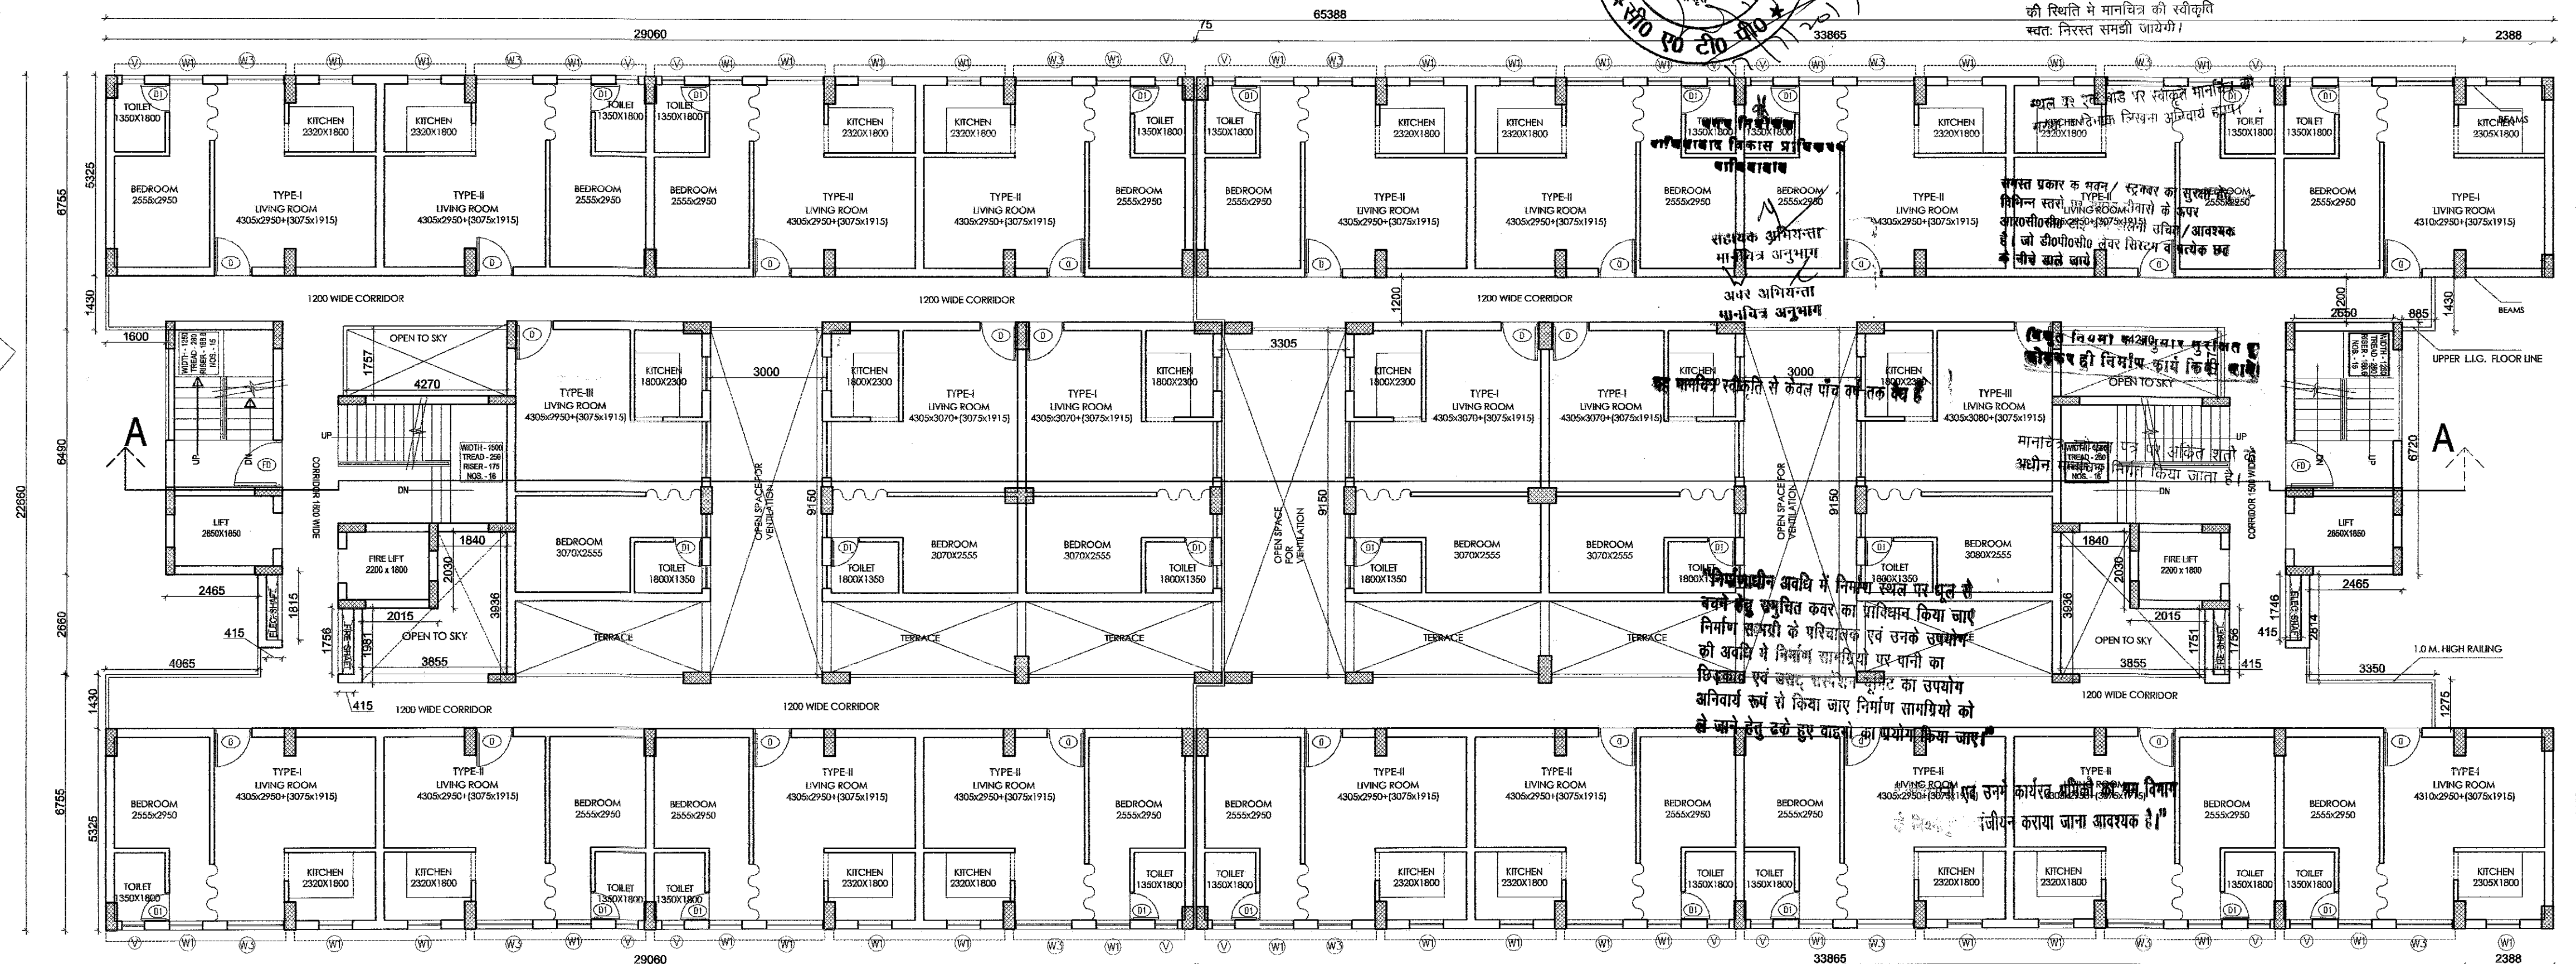


LIG (5TH FLOOR PLAN) - BLOCK-A

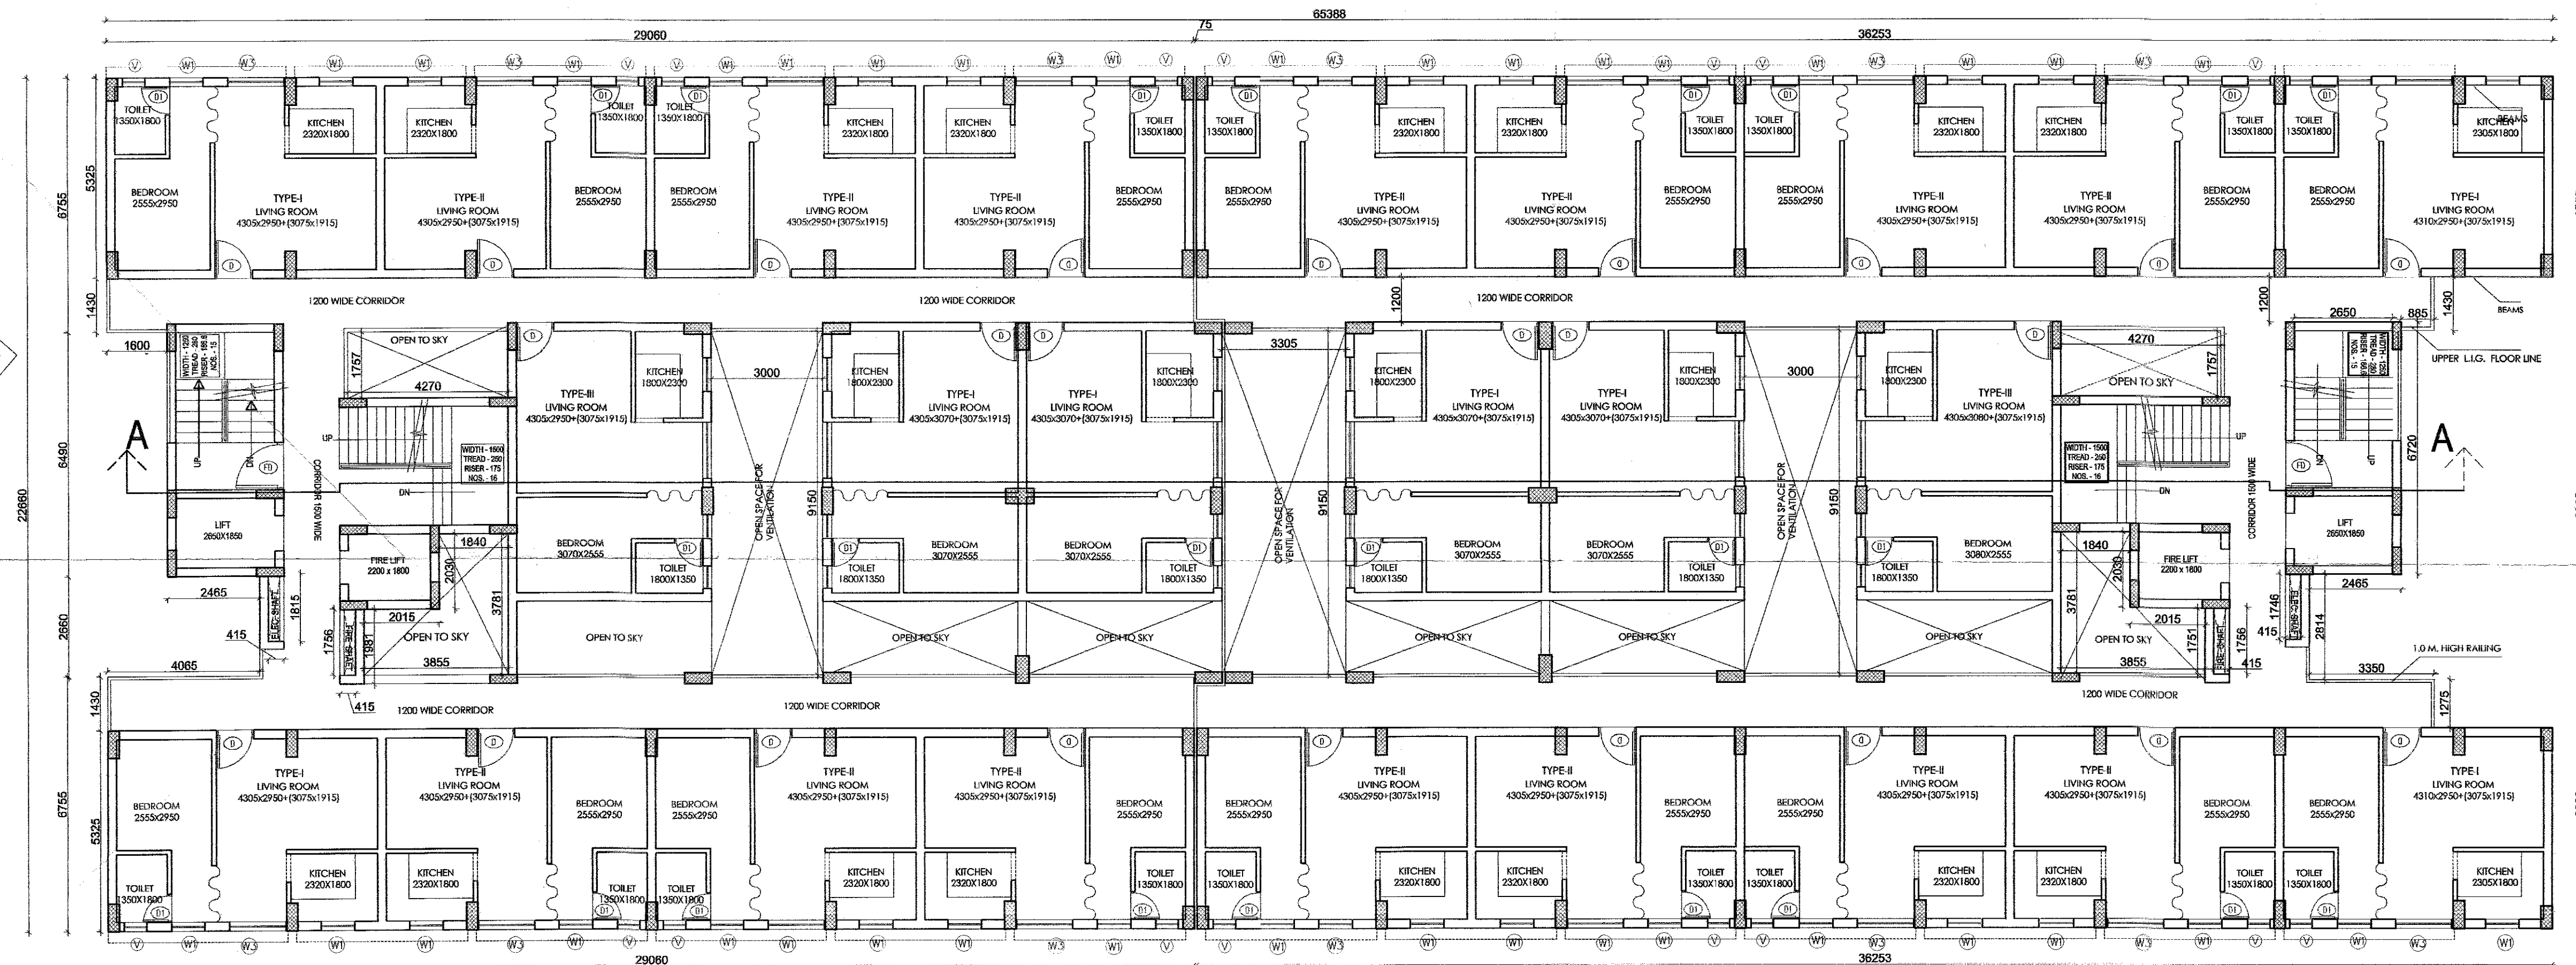

LIG (6TH TO 8TH FLOOR PLAN) - BLOCK-A

SCHEDULE OF DOOR WINDOWS					
S.NO.	TYPE	WIDE	HEIGHT	CILL. LVL.	LIN. LVL
1	D	1000	2400	-	2400
2	D1	1050	2400	-	2400
3	D2	750	2100	-	2100
4	D3	1050	2100	-	2100
5	FD	1250	2100	-	2100
6	W1	1050	1050	1050	2100
7	W2	1050	1050	1050	2100
8	W3	600	1050	1050	2100
9	W4	1200	1050	1050	2100
10	V	600	600	1500	2100

DRAWING TITLE
EXISTING FLOOR PLAN 'BLOCK-A' AT ADITYA WORLD CITY, INTEGRATED TOWN SHIP VILLAGE SHAHPUR - BAMHETA, PARGANA DASNA TEHSIL & DIST. GHAZIABAD.

 NORTH	SCALE	SHEET NO
	1:100	
		DATE

CLIENT:-

M/S AGARWAL ASSOCIATES PROMOTERS LTD.
BHARAT BHAWAN, 10, NEW RAJDHANI ENCLAVE,
ADJACENT TO PREET VIHAR METRO STATION,
VIKAS MARG, DELHI-110092 (INDIA).
TEL: 91-11-43432222

ARCHITECTS :

GEETANJALI CONSTRUCTIONS
30, JAI LAXMI APPARTMENT,
INDERPRASTHA EXTENSION, DELHI-110092.
TEL: 91-11-2246535, +91-9810272512

OWNER'S SIGN

For Agarwal Associates (Promoters) Ltd.


Authorized Signatory

ARCHITECT'S SIGN

MEENU LAIN
Architect
04/2002/2882
Jai Laxmi Apartment,
19, I.P. Extn., New Gurgaon,
Delhi-122002

AWC/EWS & LG/GHS/RD/04