

ALL DIMENSIONS ARE IN MM.

[illegible]

OWNER
RATAN BUILDTECH PVT. LTD.
THROUGH
MR. GAURAV DARG
128, SECT-63, NOIDA, U.P.
Director

PROJECT TITLE	PROPOSED ACQUISITION METHOD	ACQUISITION DATE	ACQUISITION PRICE	ACQUISITION TYPE	ACQUISITION STATUS	ACQUISITION COMMENTS
HOUSING FOR RATAN BUILDTECH PVT. LTD. AT LAND MEASURING 16854.57 SQ.MT. AT PLOT NO. GH-OLD, CHEVILUR HODDA WEST, U.P.						

ARCHITECTS

KAR

KHARE

Associates

201 West 10th Street, Suite 100
Chicago, IL 60604
Tel: 312.427.1100
Fax: 312.427.1101
www.kar-khare.com

CHANGING TITLE



TOWER - I

(S + 25)


DATE	129. Aug. 2014
------	----------------

NAME	STATUS
ALAN	


REVISED

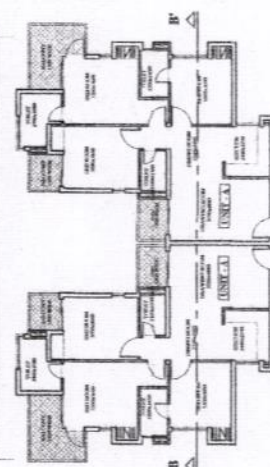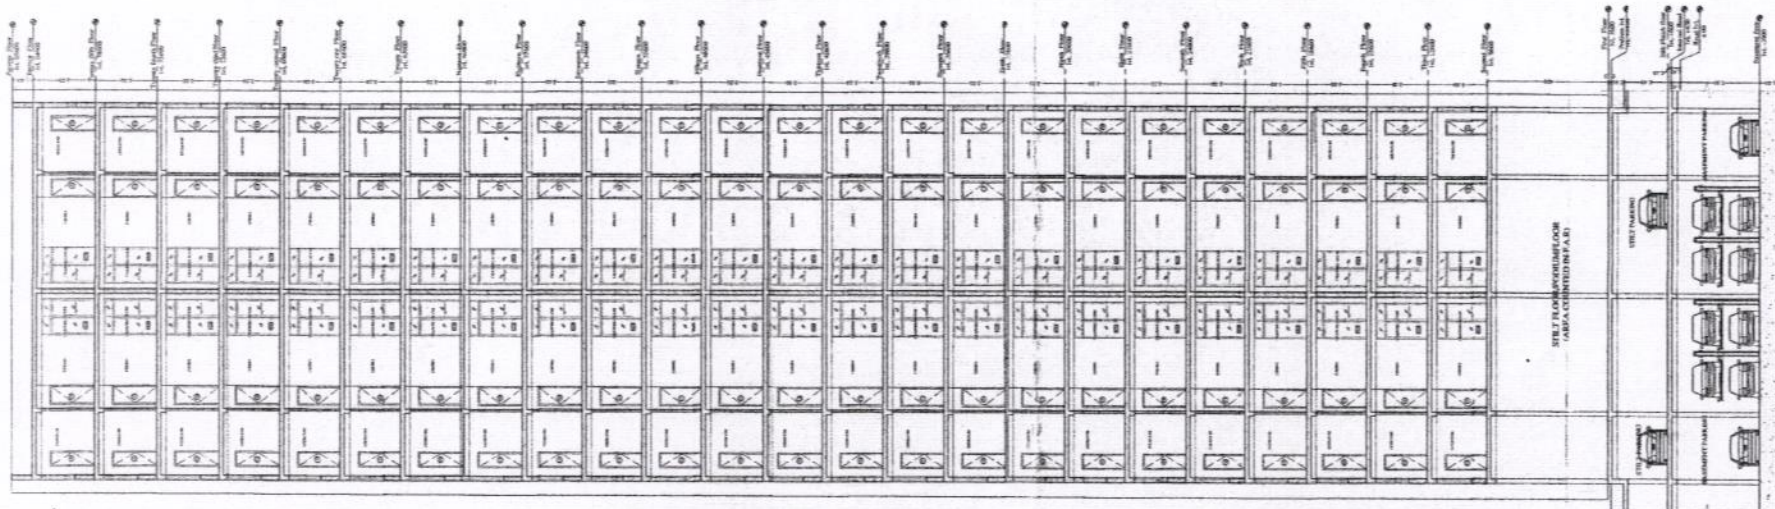



SECTION - BB'

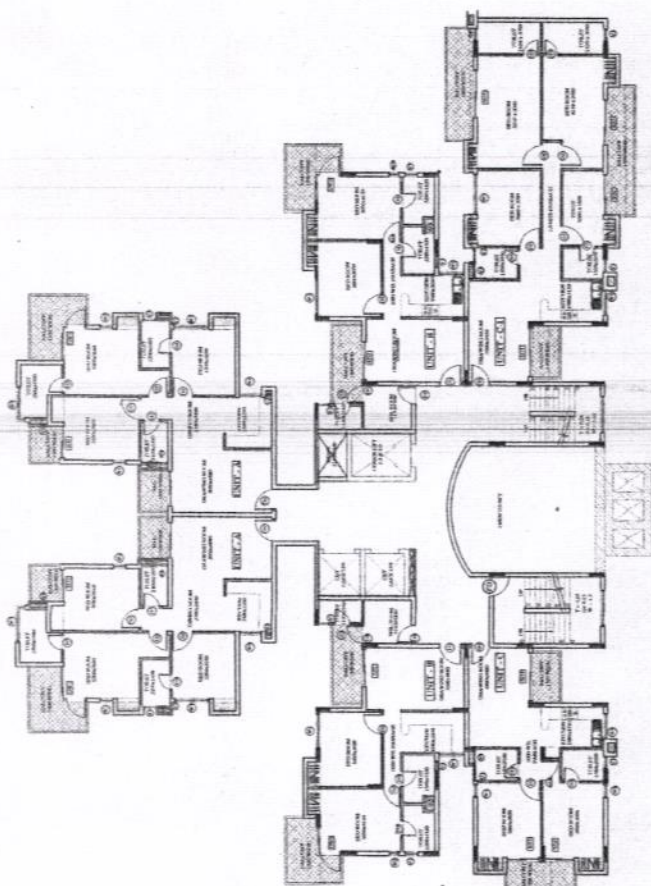

① TYPICAL FLOOR PLAN (2nd to 4th)
SCALE 1:100

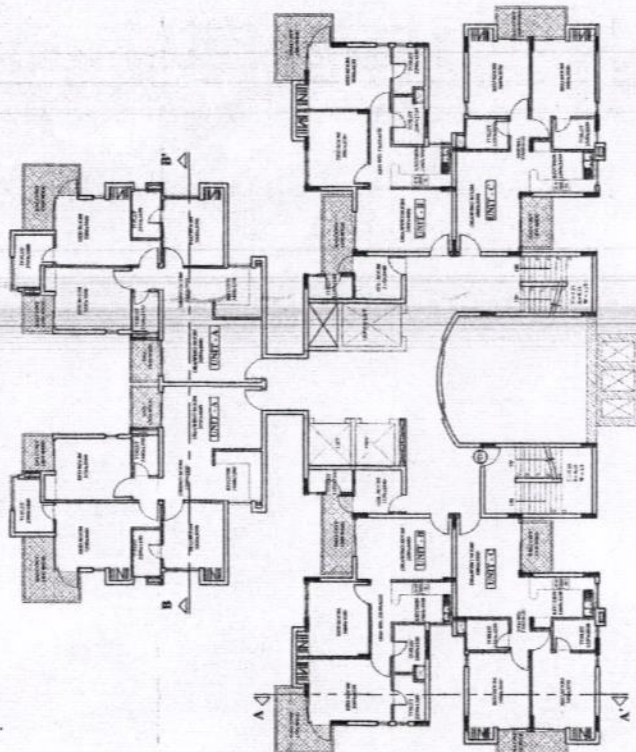

① TYPICAL FLOOR PLAN (9th to 75th)

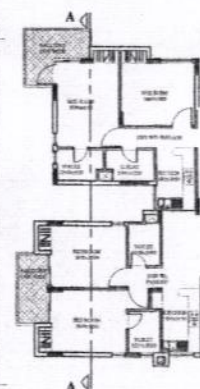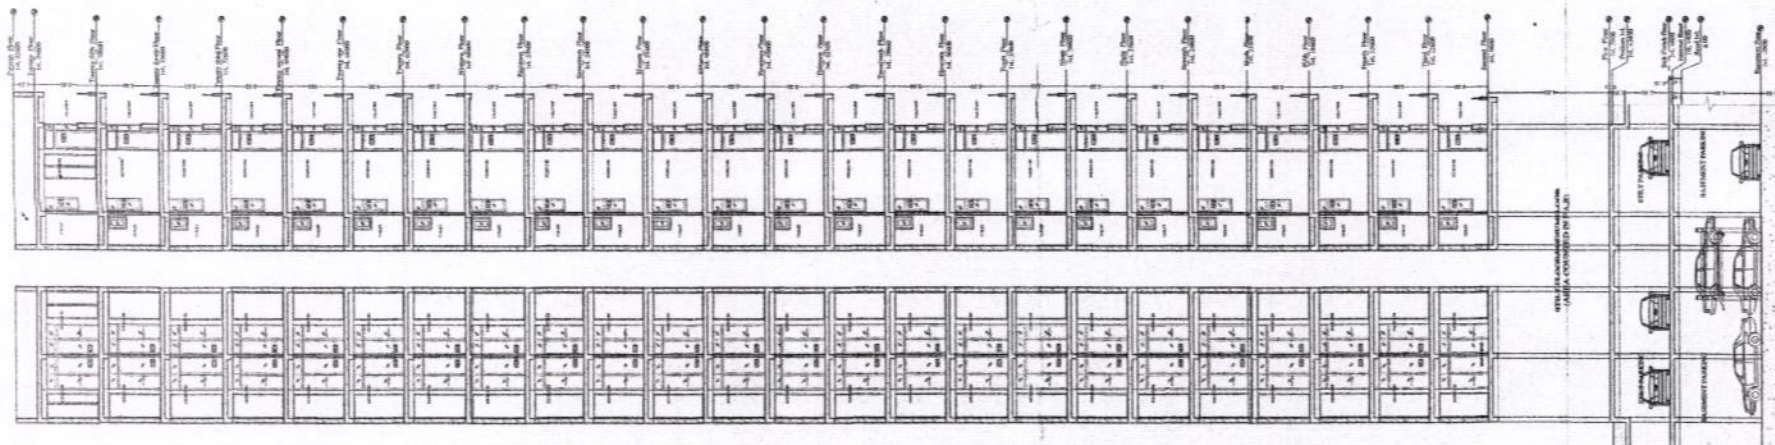

SECTION - AA'