

NOTE

ALL DIMENSIONS ARE IN MM.

KEY PLAN

22.3.05/14/16 8026

14/11/2014

Namrata

phd



14/11/2014

OWNER For Ratan Build Tech (P) Ltd.
PROJECT TITLE
PROJECT LOCATION
PROJECT NO. 01-010, GREATER NOKIA WEST, U.P.


ARCHITECTS
K.A. KHARE & ASSOCIATES
Architects, Planners, Designers

PROJECT TITLE
PROJECT LOCATION
PROJECT NO. 01-010, GREATER NOKIA WEST, U.P.

TOWER - 4 (S + 25)
SCALE 1:100
DATE 12th Aug 2014
DRAWN BY
CHECKED BY
16

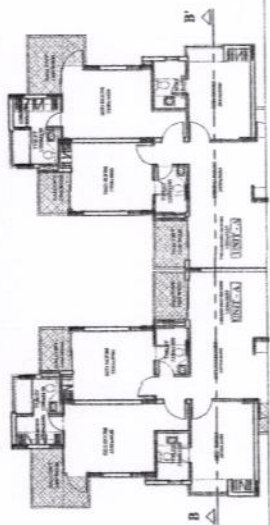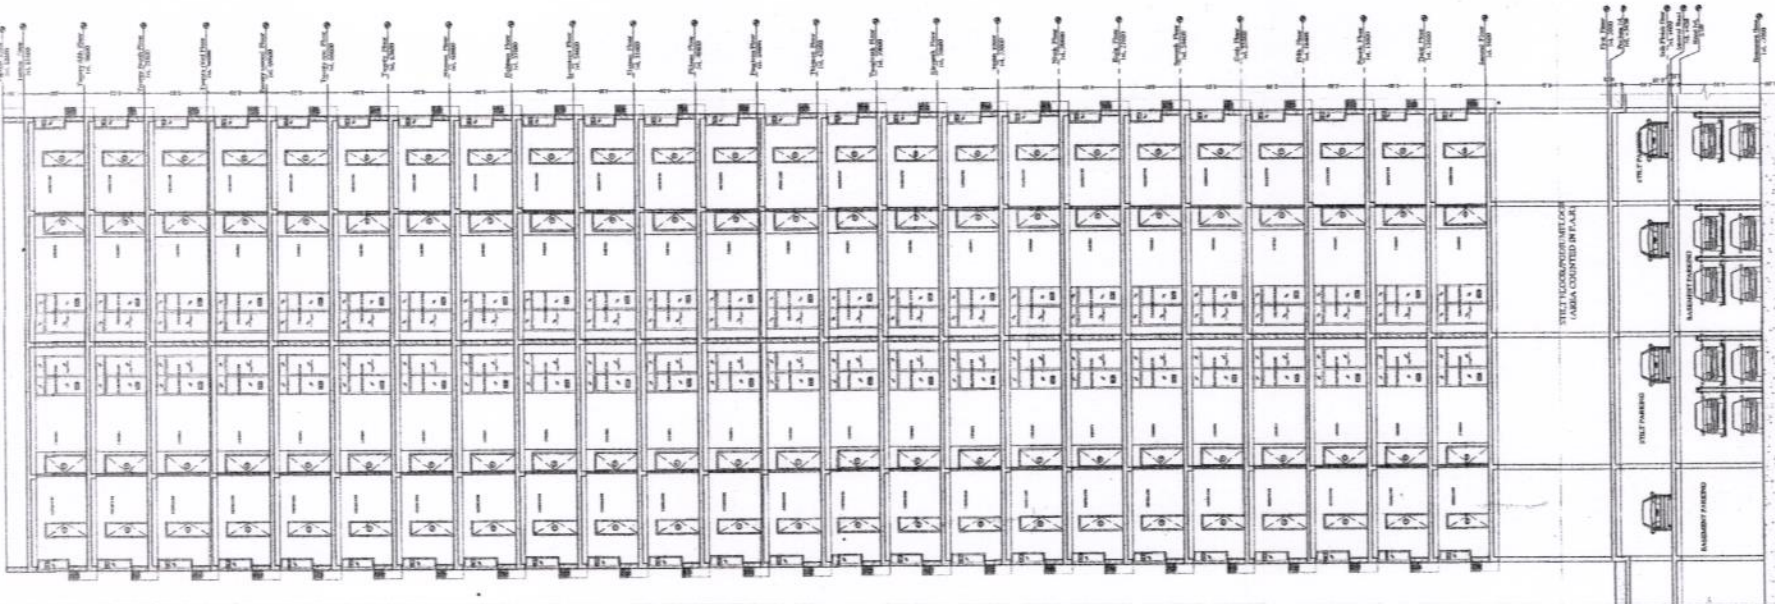



SECTION - BV
SCALE 1:100

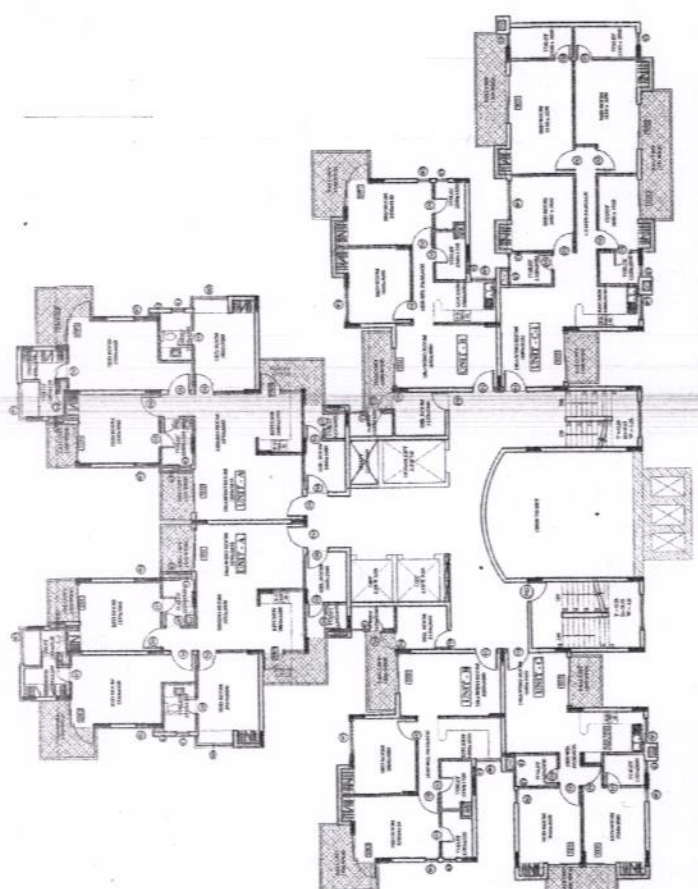

① TYPICAL FLOOR PLAN (2nd to 8th)
SCALE 1:100



① TYPICAL FLOOR PLAN (9th to 25th)
SCALE 1:100

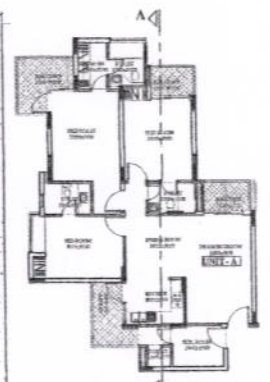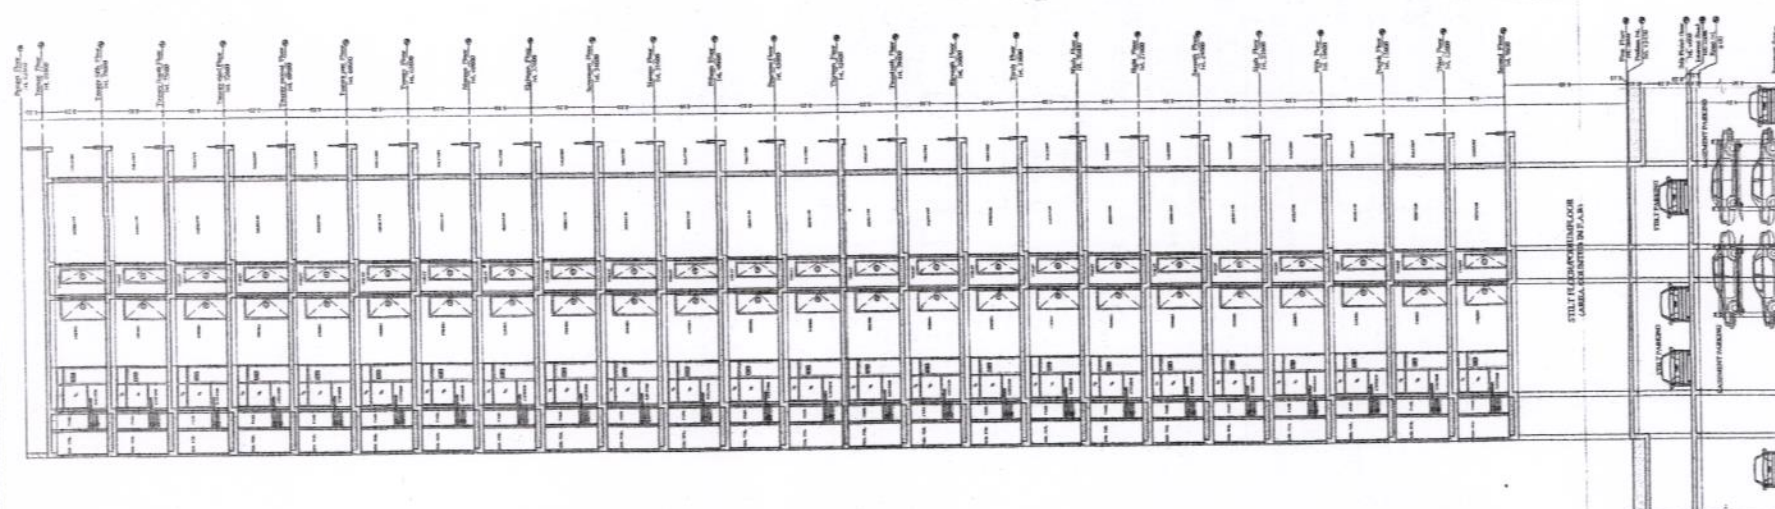

SECTION - AA
SCALE 1:100