

NOTE

ALL DIMENSIONS ARE IN MM.

KEY PLAN

88-385/101/14-80-14 14/10/2014

14/10/2014

14/10/2014

OWNER  
RATAN BUILDTECH PVT. LTD.  
MR. RAJAN GARG  
A-128, SECT-63, NOIDA, U.P.

PROJECT TITLE  
IMPROVED GROUP HOUSING FOR RATAN BUILDTECH PVT. LTD. AT LAND MEASURING 16884.37 SQ.MT. AT PLOT NO. GH-014, GREATER NOIDA, SECT. 63, U.P.

ARCHITECTS  
K.A. KHARE & ASSOCIATES  
Architects, Planners, Designers  
PLOT NO. 10, SECT-63, NOIDA, U.P.

DATE  
12th May 2014

STATUS  
16

REVISION




SECTION TITLE  
TOWER - 3 (S + 26)

SCALE  
1:100


DATE  
12th May 2014

STATUS  
16



REVISION

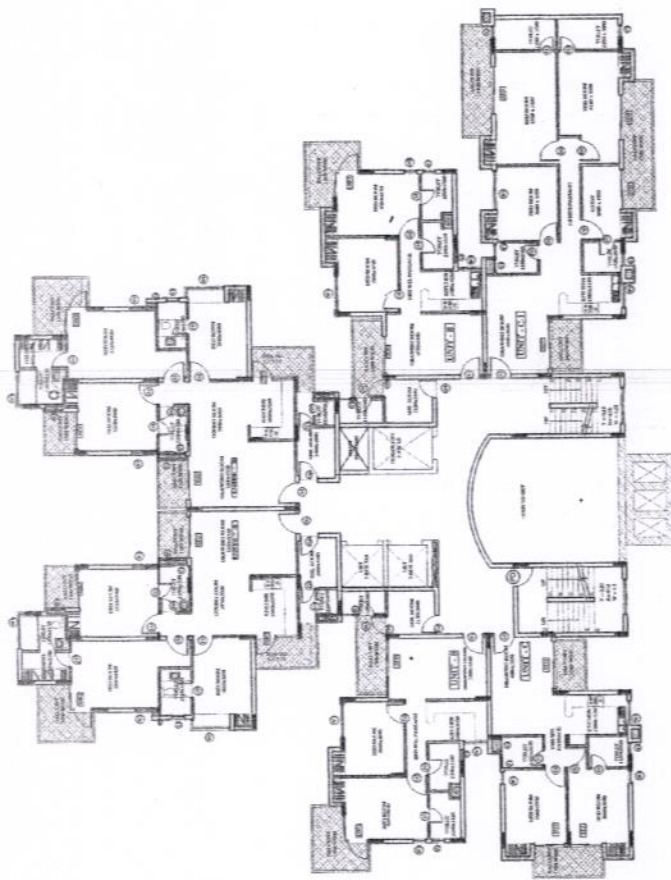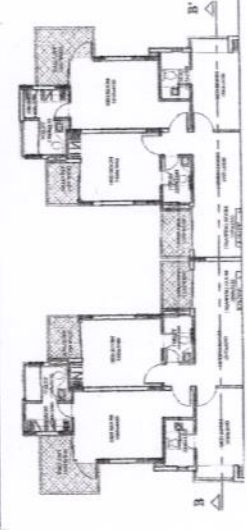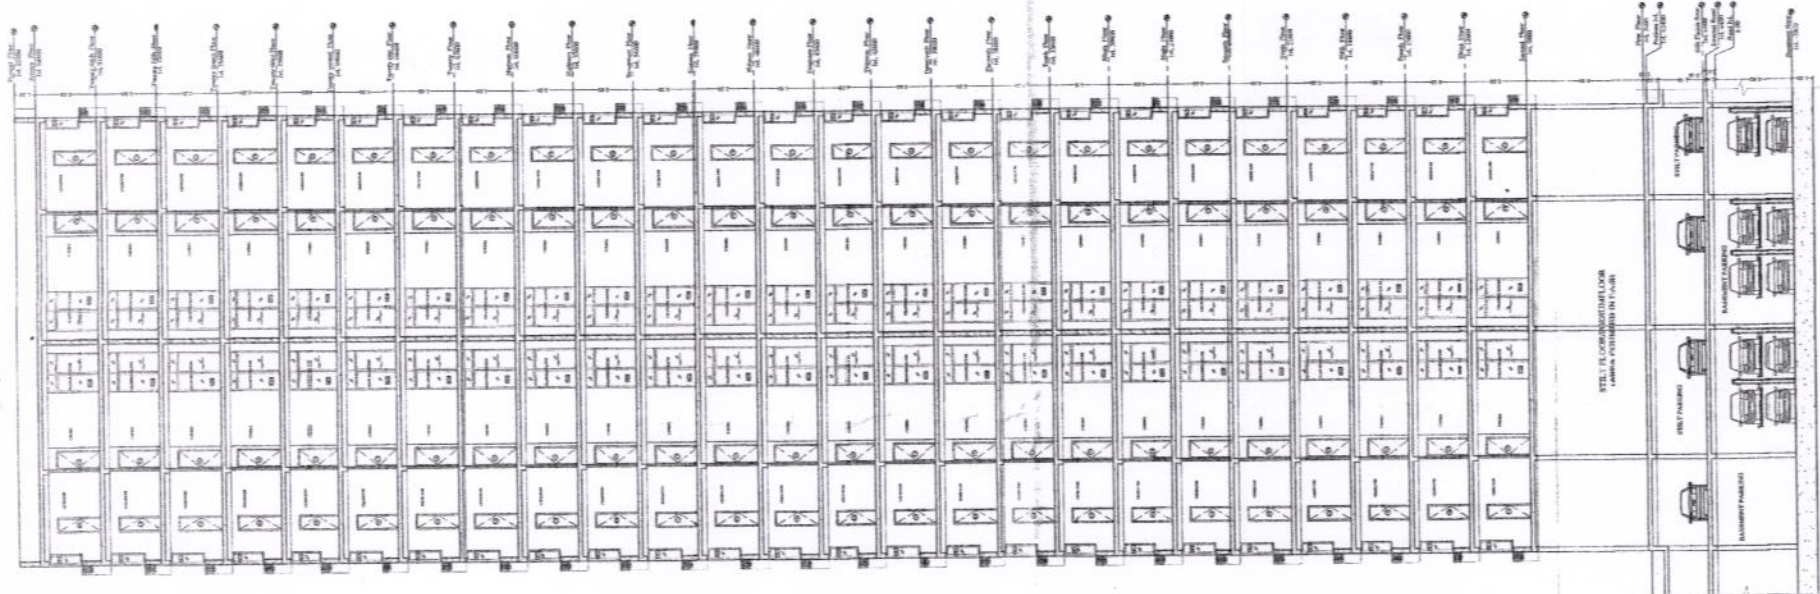

① TYPICAL FLOOR PLAN (ONE OF 26)

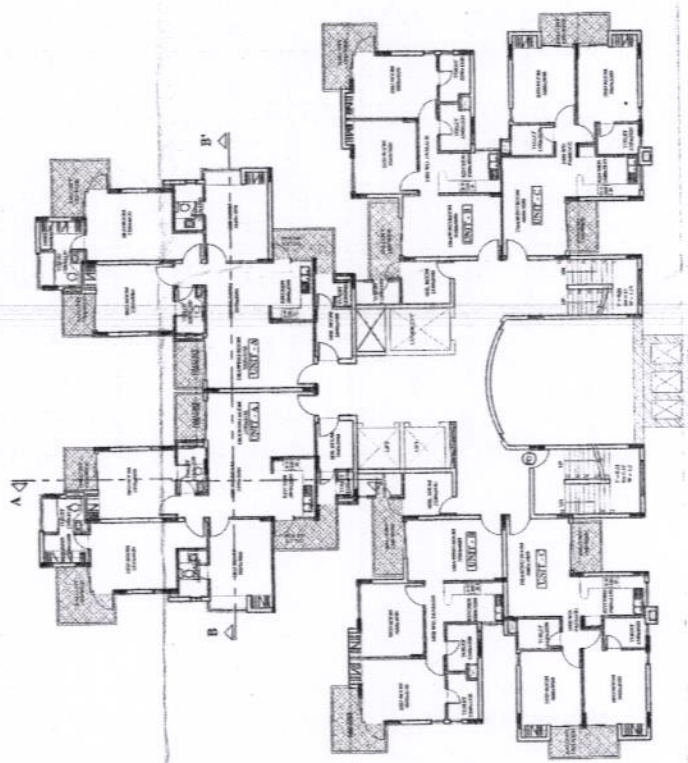

① TYPICAL FLOOR PLAN (ONE OF 26)

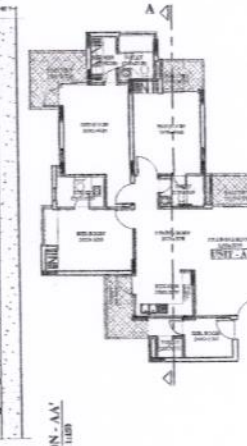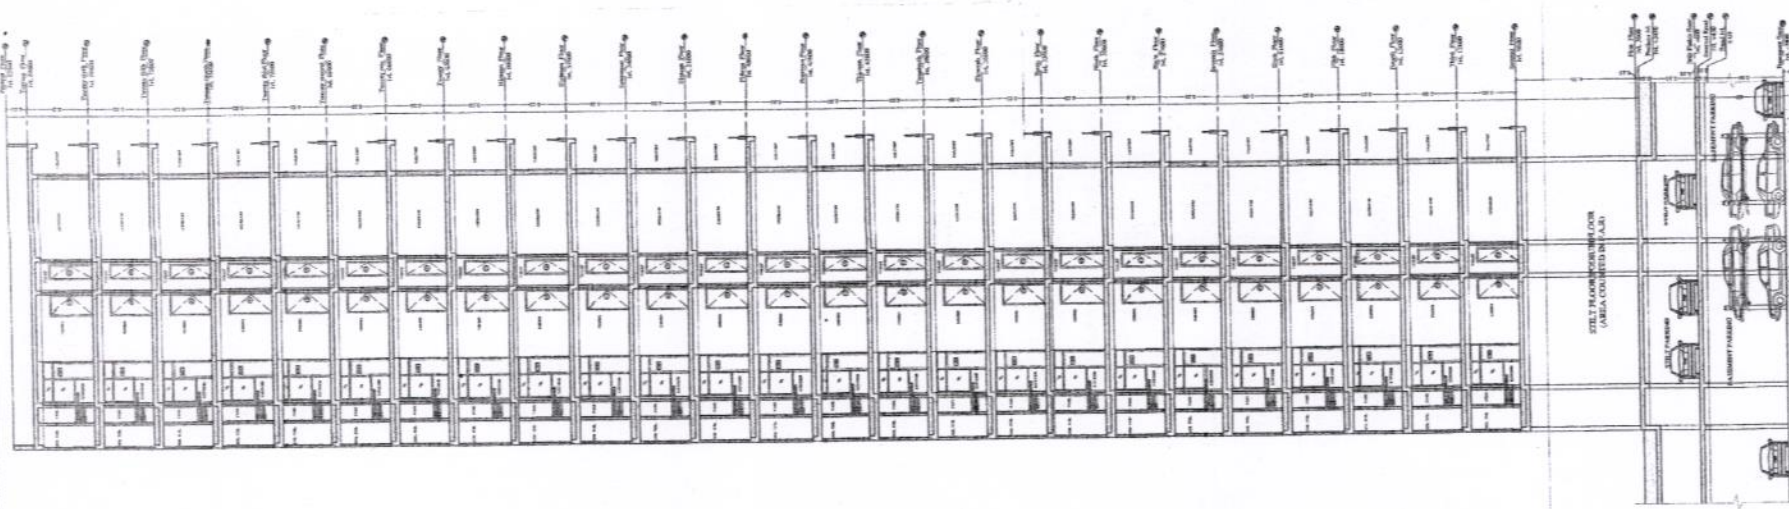

① SECTION - AA' SCALE 1:100

② SECTION - BB' SCALE 1:100