

NOTE

ALL DIMENSIONS ARE IN MM

CIRCULATION AREA ON BASEMENT			
BLOCK NAME	WIDTH (M)	LENGTH (M)	TOTAL AREA (SQ.M)
1	1.5	10.0	15.0
2	1.5	10.0	15.0
OWNER
RATAN BUILDTECH PVT. LTD.
THROUGH
RATAN BUILDTECH PVT. LTD.
A-120, SECT-03, NOIDA, U.P.

PROJECT TITLE
PROPOSED GROUP HOUSING FOR RATAN BUILDTECH PLOT NO. OH-115, GREATER NOIDA, WEST U.P.

ARCHITECTS
K.A. KHARE & ASSOCIATES
Architects, Planners, Designers
No. 012-3456789

DATE
12th Aug 2014


SCALE
1:350

DRAWN BY
SUNIL

CHECKED BY
SUNIL


NO. OF SHEETS
04

TOTAL SHEETS
04

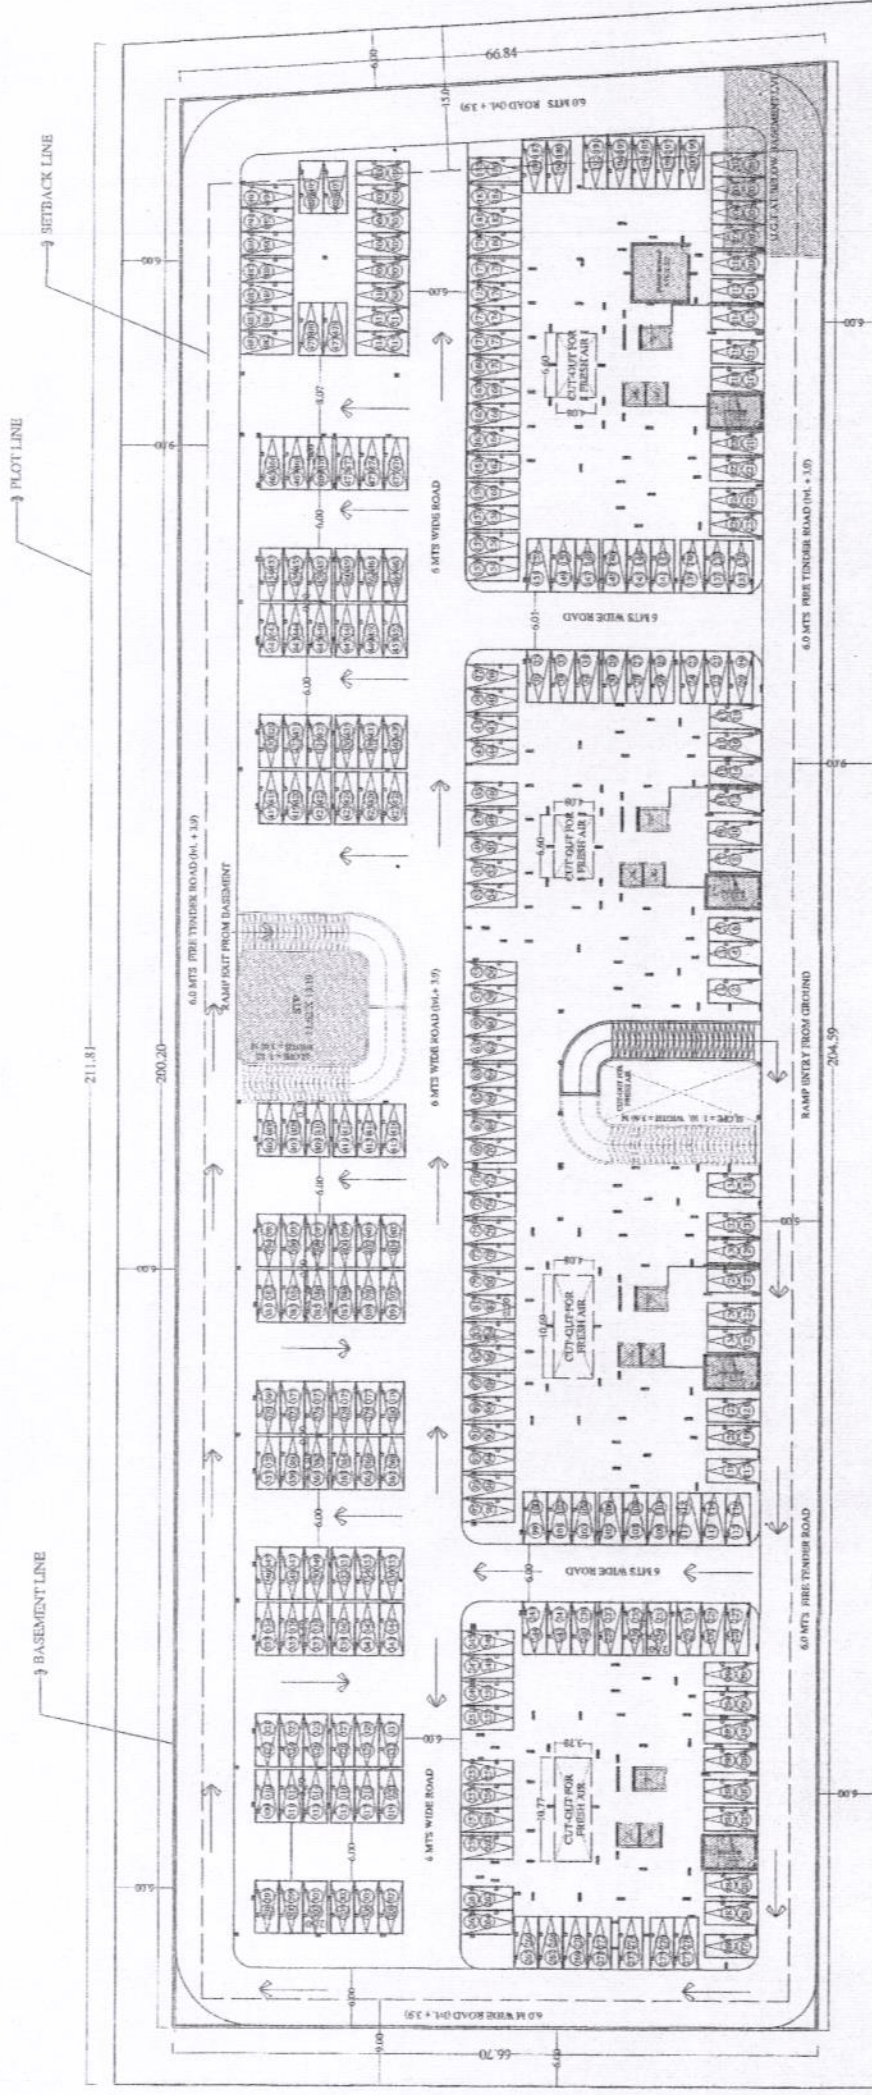

BASEMENT FLOOR PLAN

BASEMENT AREA DETAIL			
BLOCK NAME	WIDTH (M)	LENGTH (M)	TOTAL AREA (SQ.M)
1	1.5	10.0	15.0
2	1.5	10.0	15.0
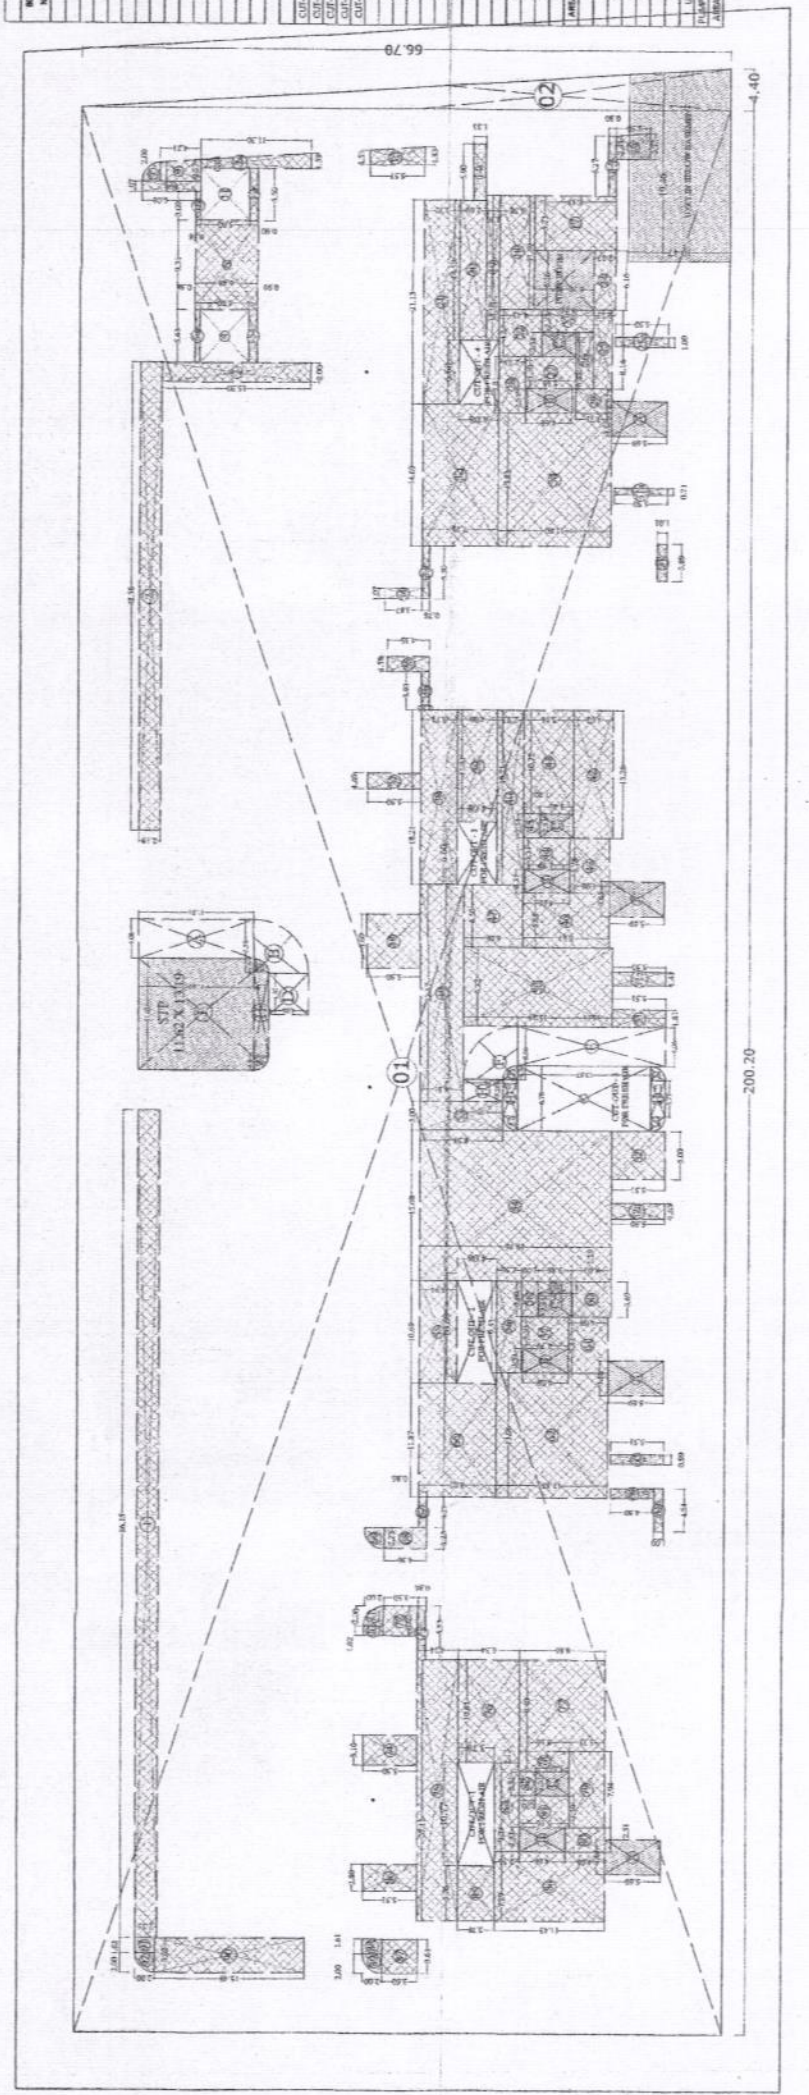

BASEMENT FLOOR PLAN