



NOTE
ALL DIMENSIONS ARE IN MM.


KEY PLAN

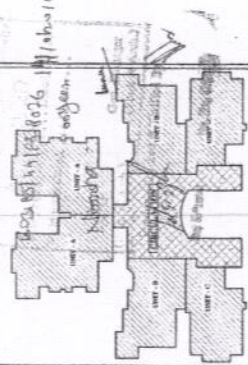


JOINERY DETAIL OF CLUSTER (T-1)				
SNO	TYPE	SIZE	STILL	LINTEL
1	D1	1800X2100	00	2100
2	D2	1800X2100	00	2100
3	D3	1800X2100	00	2100
4	D4	1800X2100	00	2100
5	D5	1800X2100	00	2100
6	D6	1800X2100	00	2100
7	D7	1800X2100	00	2100
8	D8	1800X2100	00	2100
9	D9	1800X2100	00	2100
10	D10	1800X2100	00	2100
11	D11	1800X2100	00	2100
12	D12	1800X2100	00	2100
13	D13	1800X2100	00	2100
14	D14	1800X2100	00	2100
15	D15	1800X2100	00	2100
16	D16	1800X2100	00	2100
17	D17	1800X2100	00	2100
18	D18	1800X2100	00	2100
19	D19	1800X2100	00	2100
20	D20	1800X2100	00	2100
21	D21	1800X2100	00	2100

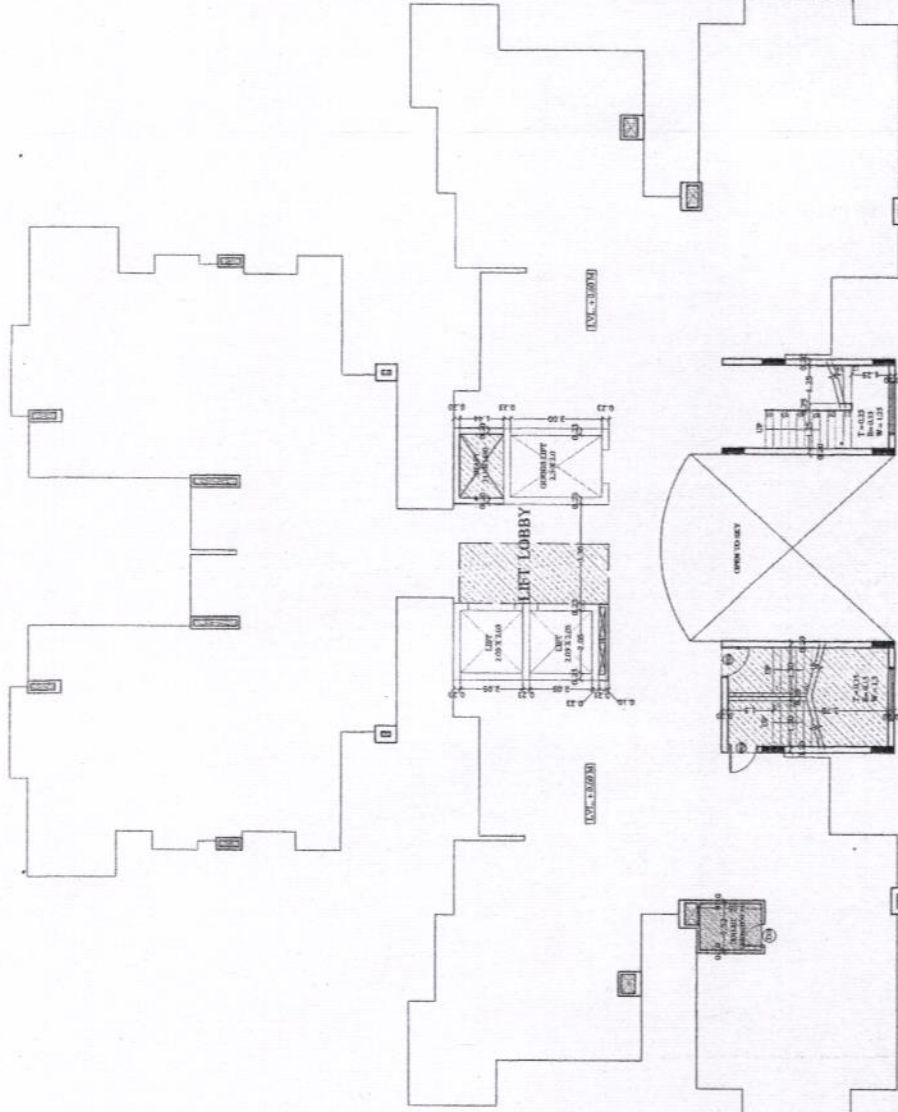

3 STILT FLOOR PLAN
SCALE 1:100

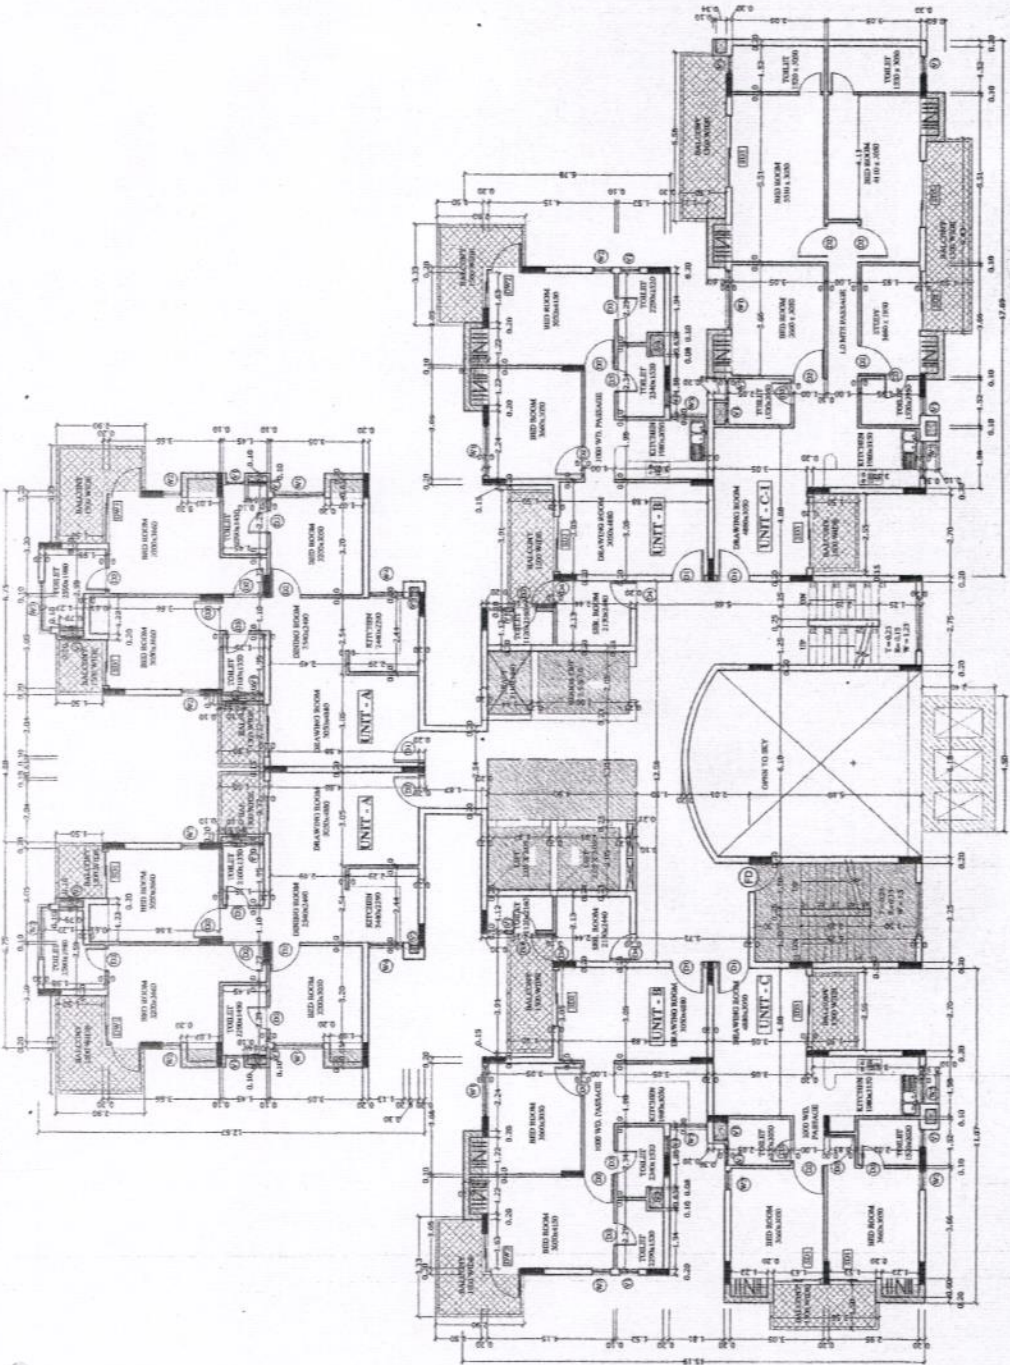

1 FLOOR PLAN (2nd, 3rd, 4th)
SCALE 1:100

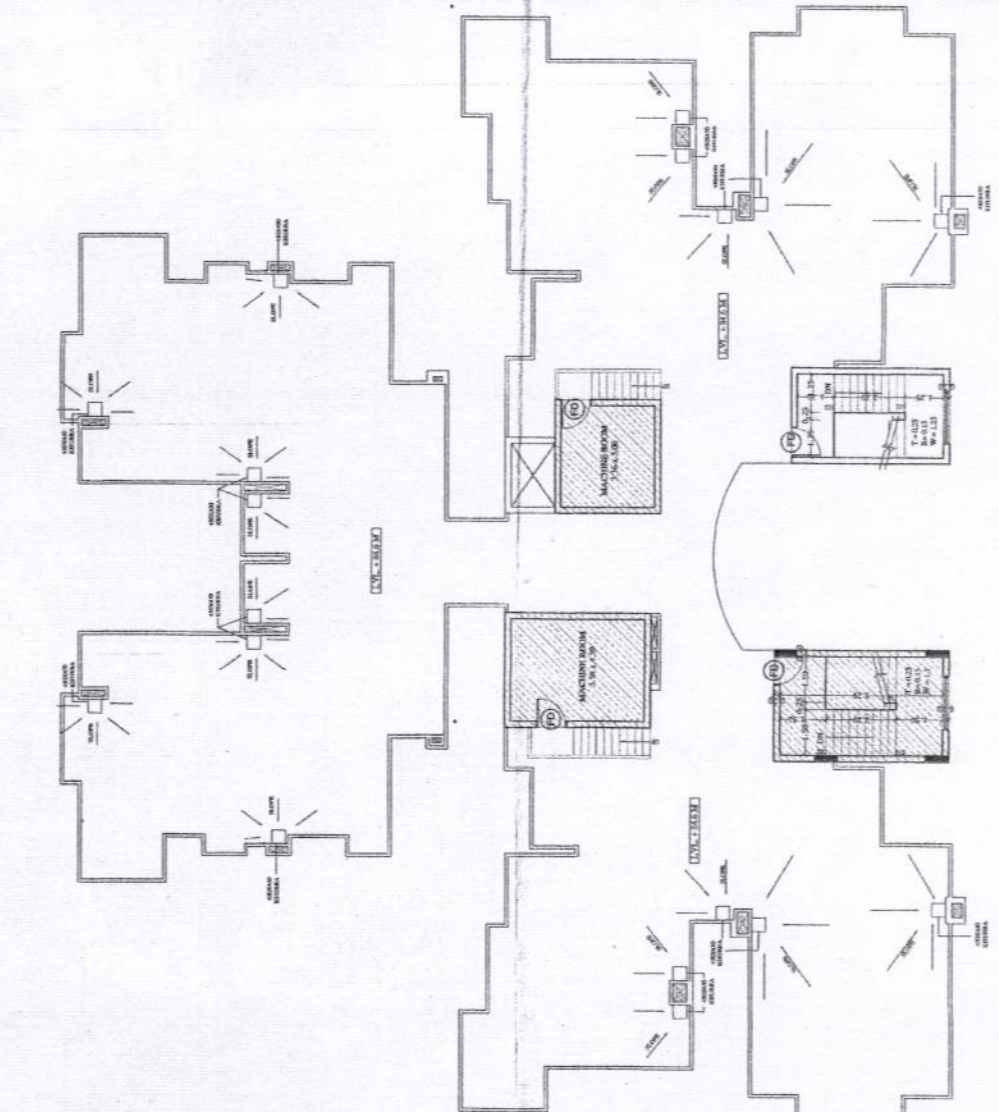

TERRACE FLOOR PLAN

OWNER: For Ratan Bhatia (P) Ltd.
BATAUN BUILDING PVT. LTD.
MR. GAURAV BATHIA
A-12B, SECT-63, NOIDA, U.P.

PROJECT TITLE: PROPOSED GROUP HOUSING FOR BATAUN BUILDING PVT. LTD. AT LAND MEASURING 18854.57 SQ.MT. AT PLOT NO. GH-080, GATEWAY WEST, U.P.

ARCHITECTS: KHAKE ASSOCIATES
Architects, Planners, Designers
New Delhi-110016, India
Tel: 011-26107715, 26107716

DATE: 12th Aug. 2014

SCALE: 1:100

DRAWN BY: [Signature]

CHECKED BY: [Signature]

REVISION: 05